


Site Plan

Parcel #: 104-77-004C3

Name: Brandon and Anna Collins

*Note: All buildings are measured in L x W x H

Legend:	
Property Lines	PL
Water Lines	---W---
Electric Lines	---E---
Fence Lines	X-X
Utility Poles	⊕
Water Runoff	~>
Road Center Line	---CL---

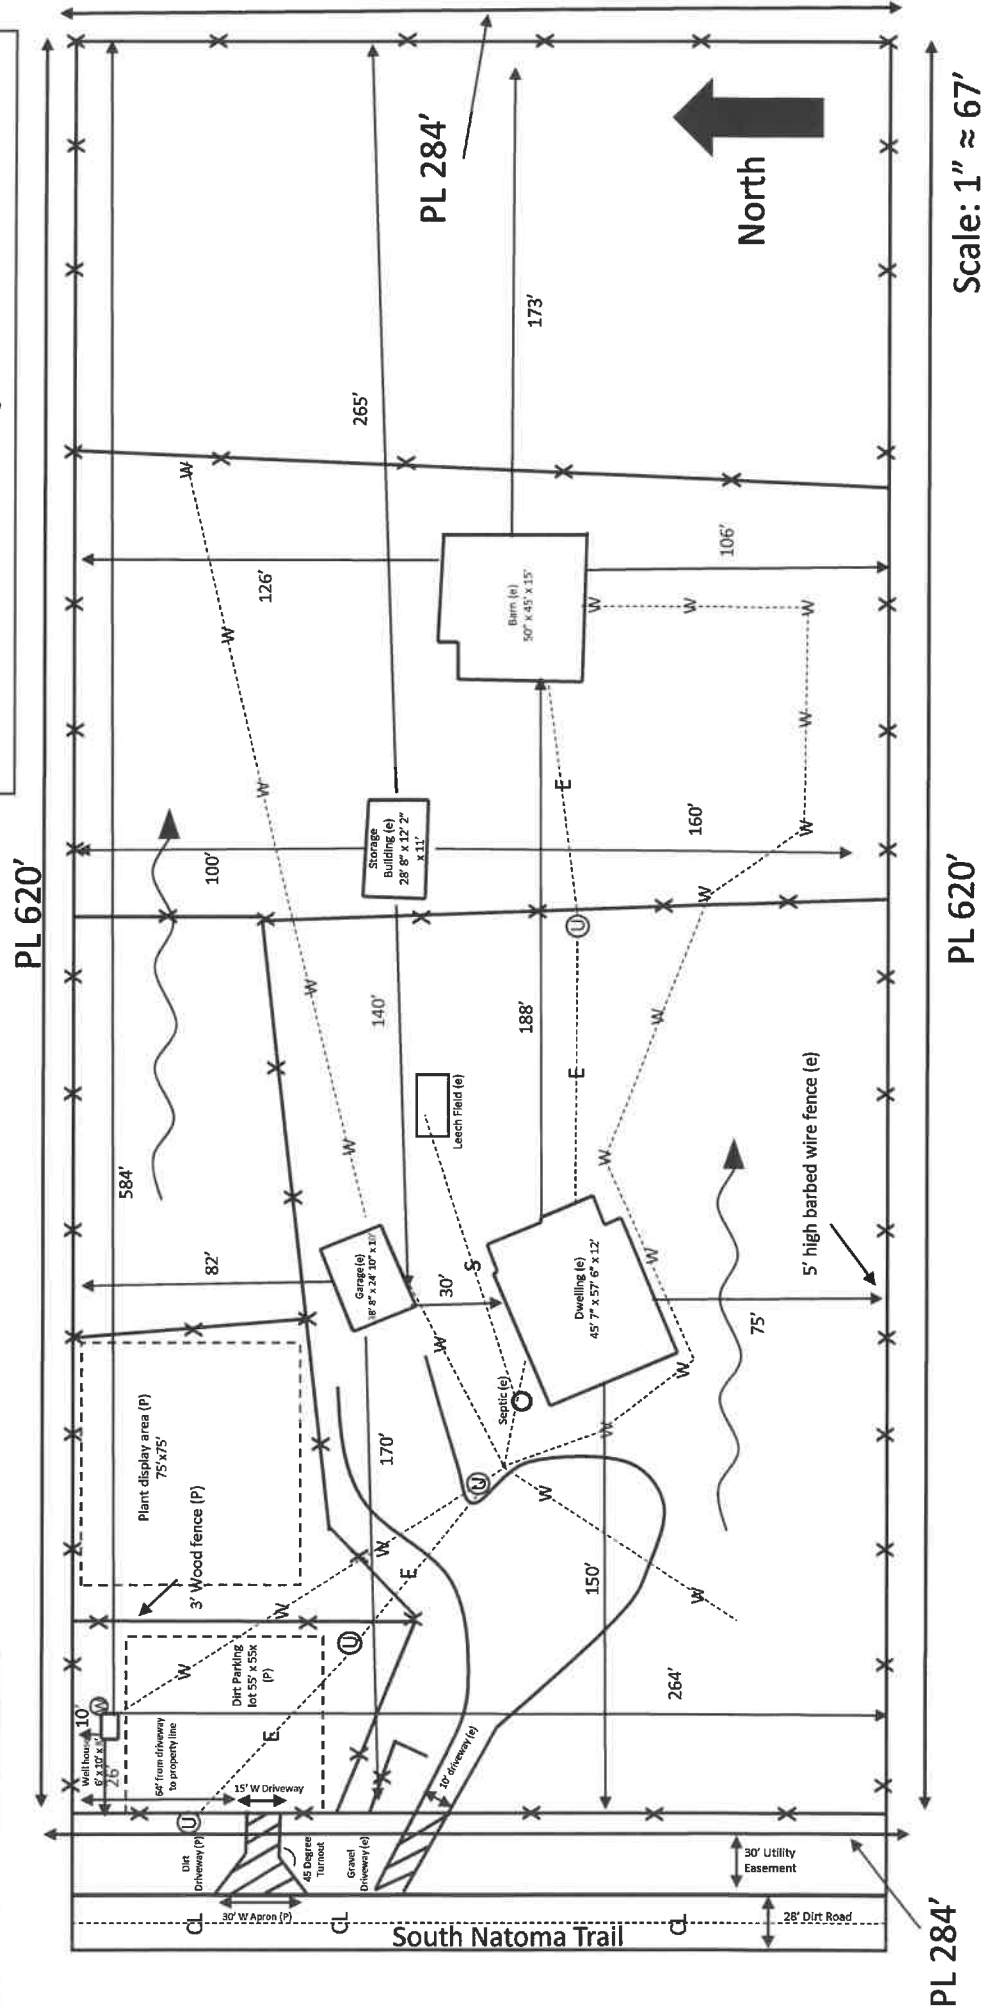

PL 284'

PL 620'

Scale: 1" ≈ 67'