



ADOT-TRAFFIC SIGNING AND MARKING
- STANDARD DRAWINGS - M10

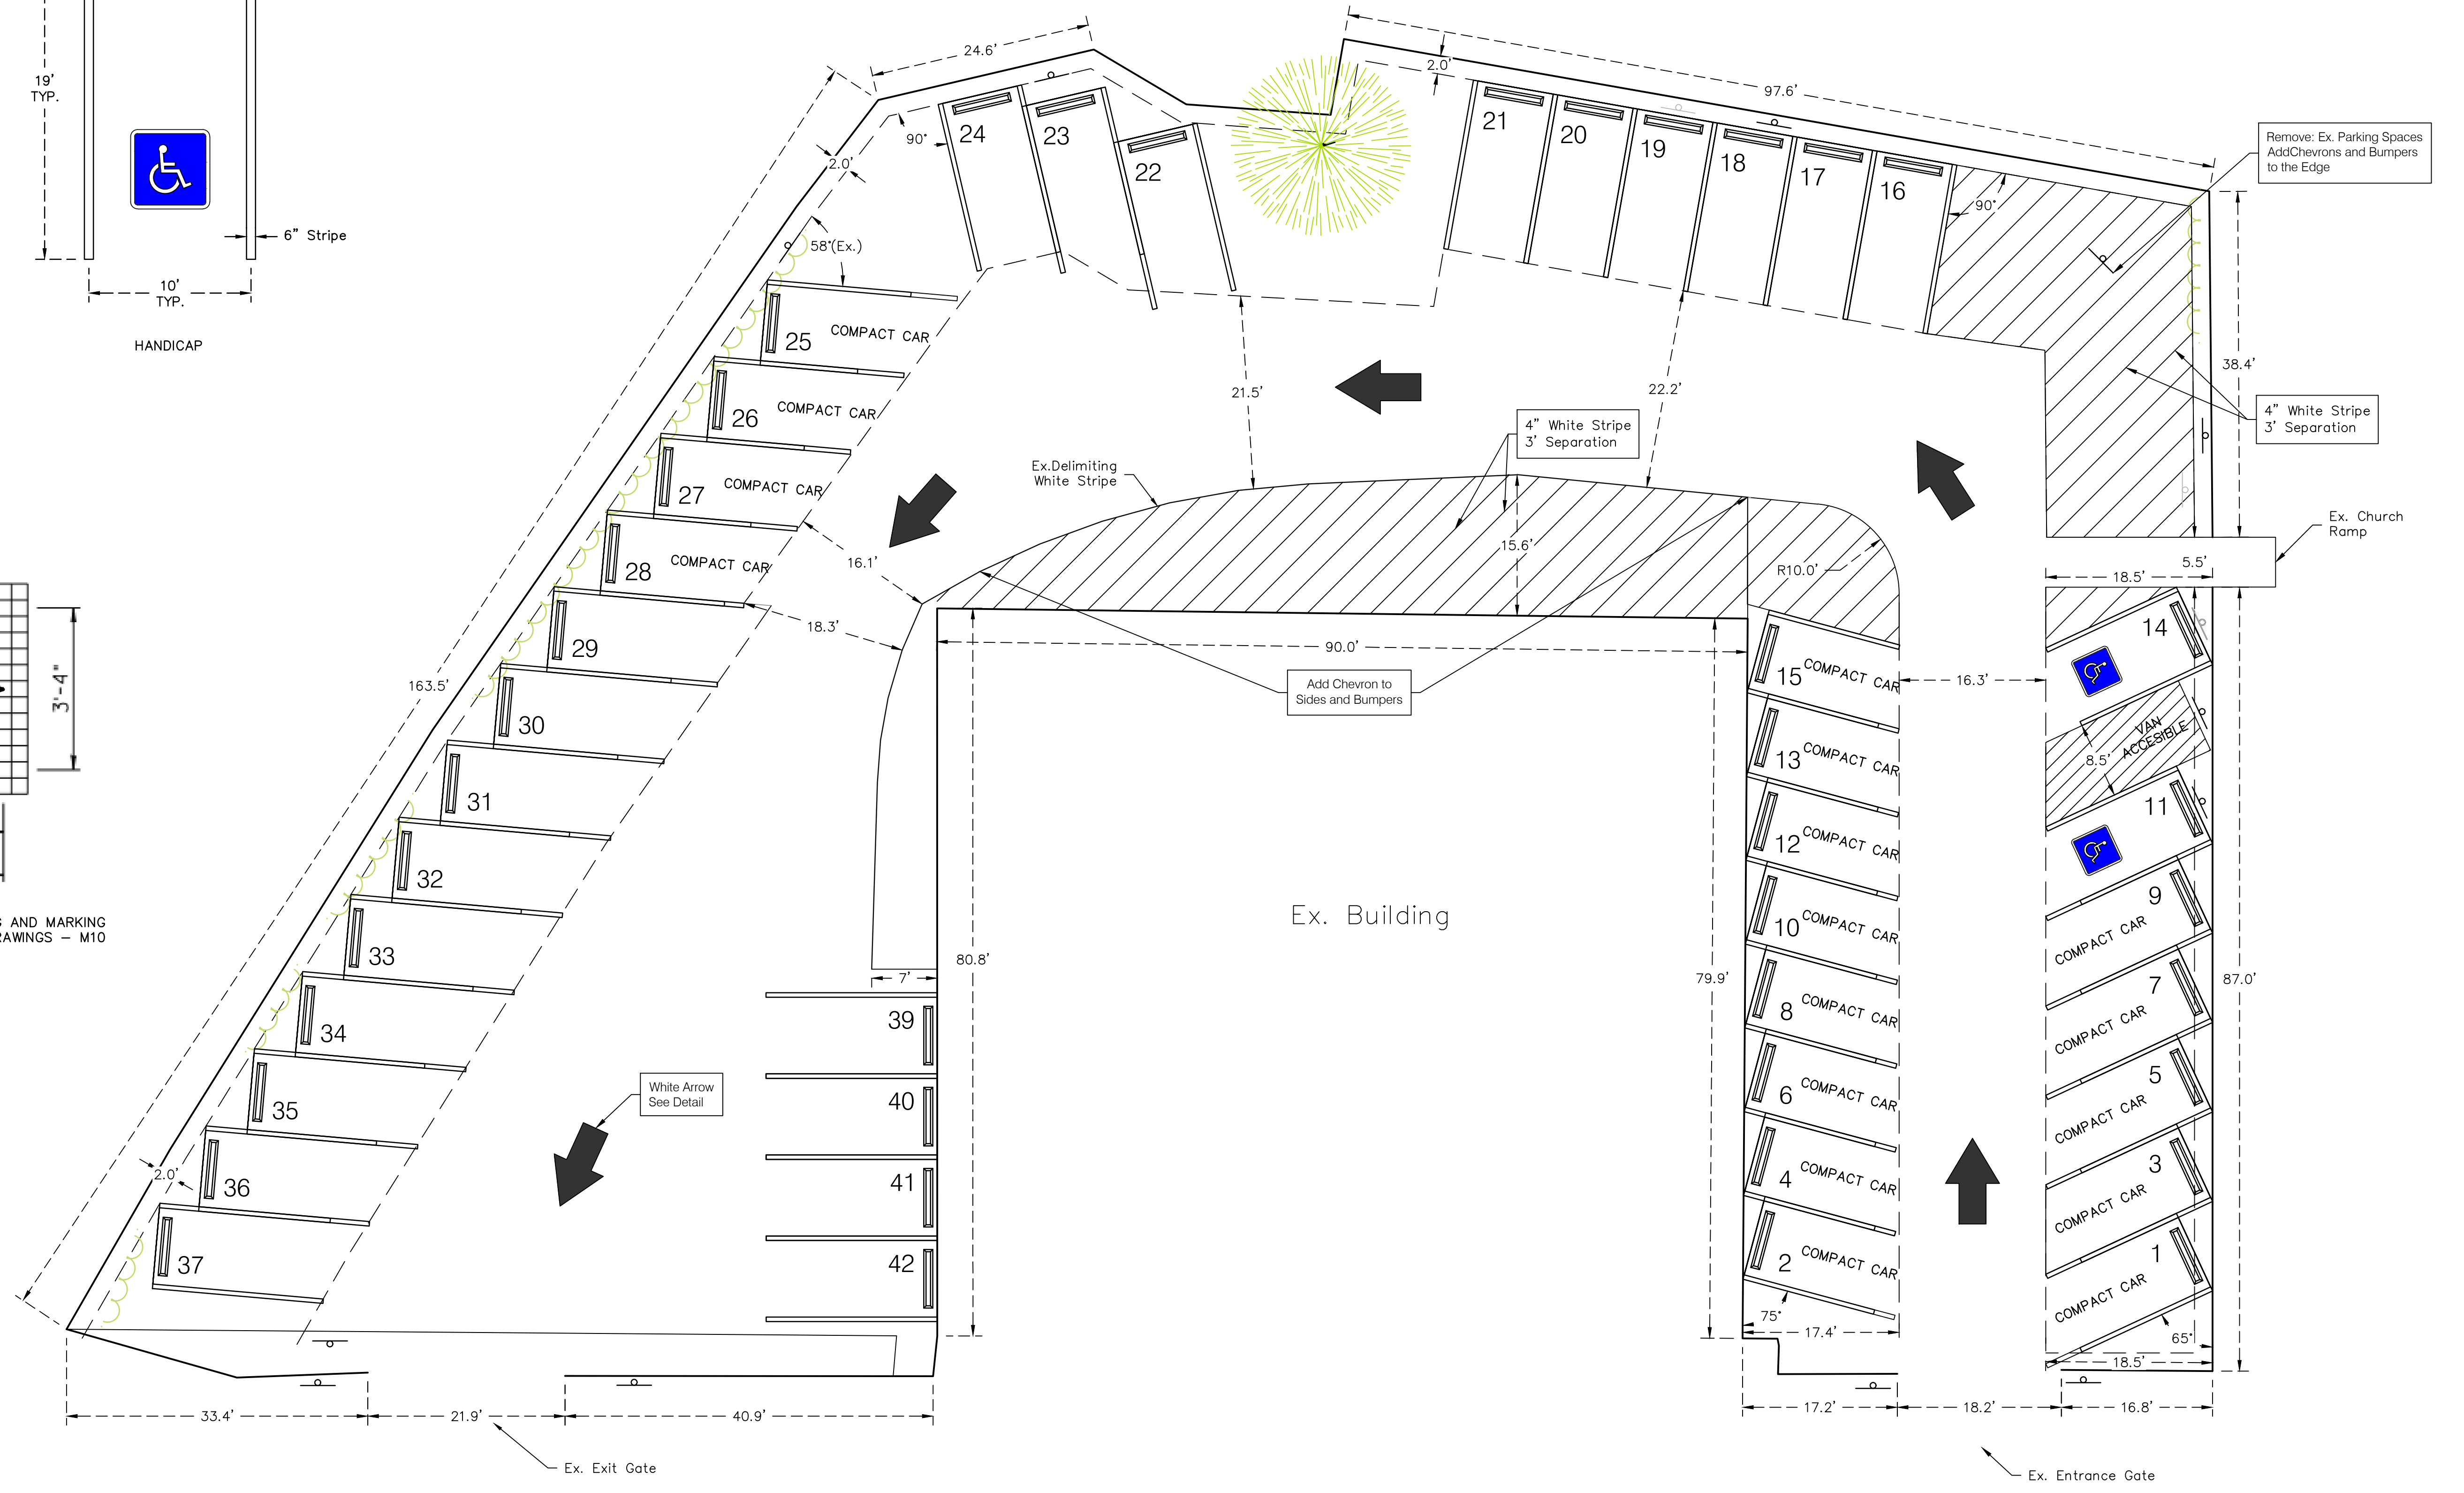

| REV. | DATE | BY | DESCRIPTION |
|------|------|----|-------------|
| | | | |
| | | | |
| | | | |
| | | | |

| | |
|--------------|------------|
| DESIGN BY: | A. REYES |
| DRAWN BY: | A. REYES |
| CHECKED BY: | B. SIMMONS |
| APPROVED BY: | J. WATKINS |
| DATE: | 09/01/2021 |

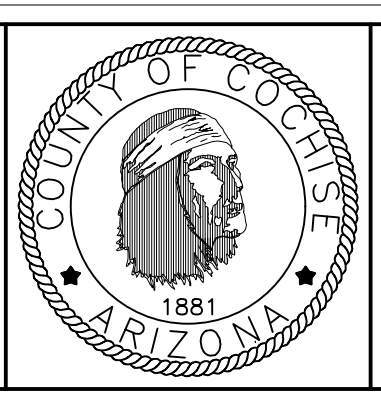

COCHISE COUNTY
ENGINEERING AND NATURAL
RESOURCES

PROJECT TITLE:
ST. PATRICK PRKNG AREA

SHEET TITLE:
PLAN VIEW LAYOUT

VERIFY SCALES
BAR IS ONE INCH ON ORIGINAL DRAWING
0" — 1"

IF NOT ONE INCH ON THIS SHEET, ADJUST SCALES ACCORDINGLY

SHEET
1
OF
1