


Order #

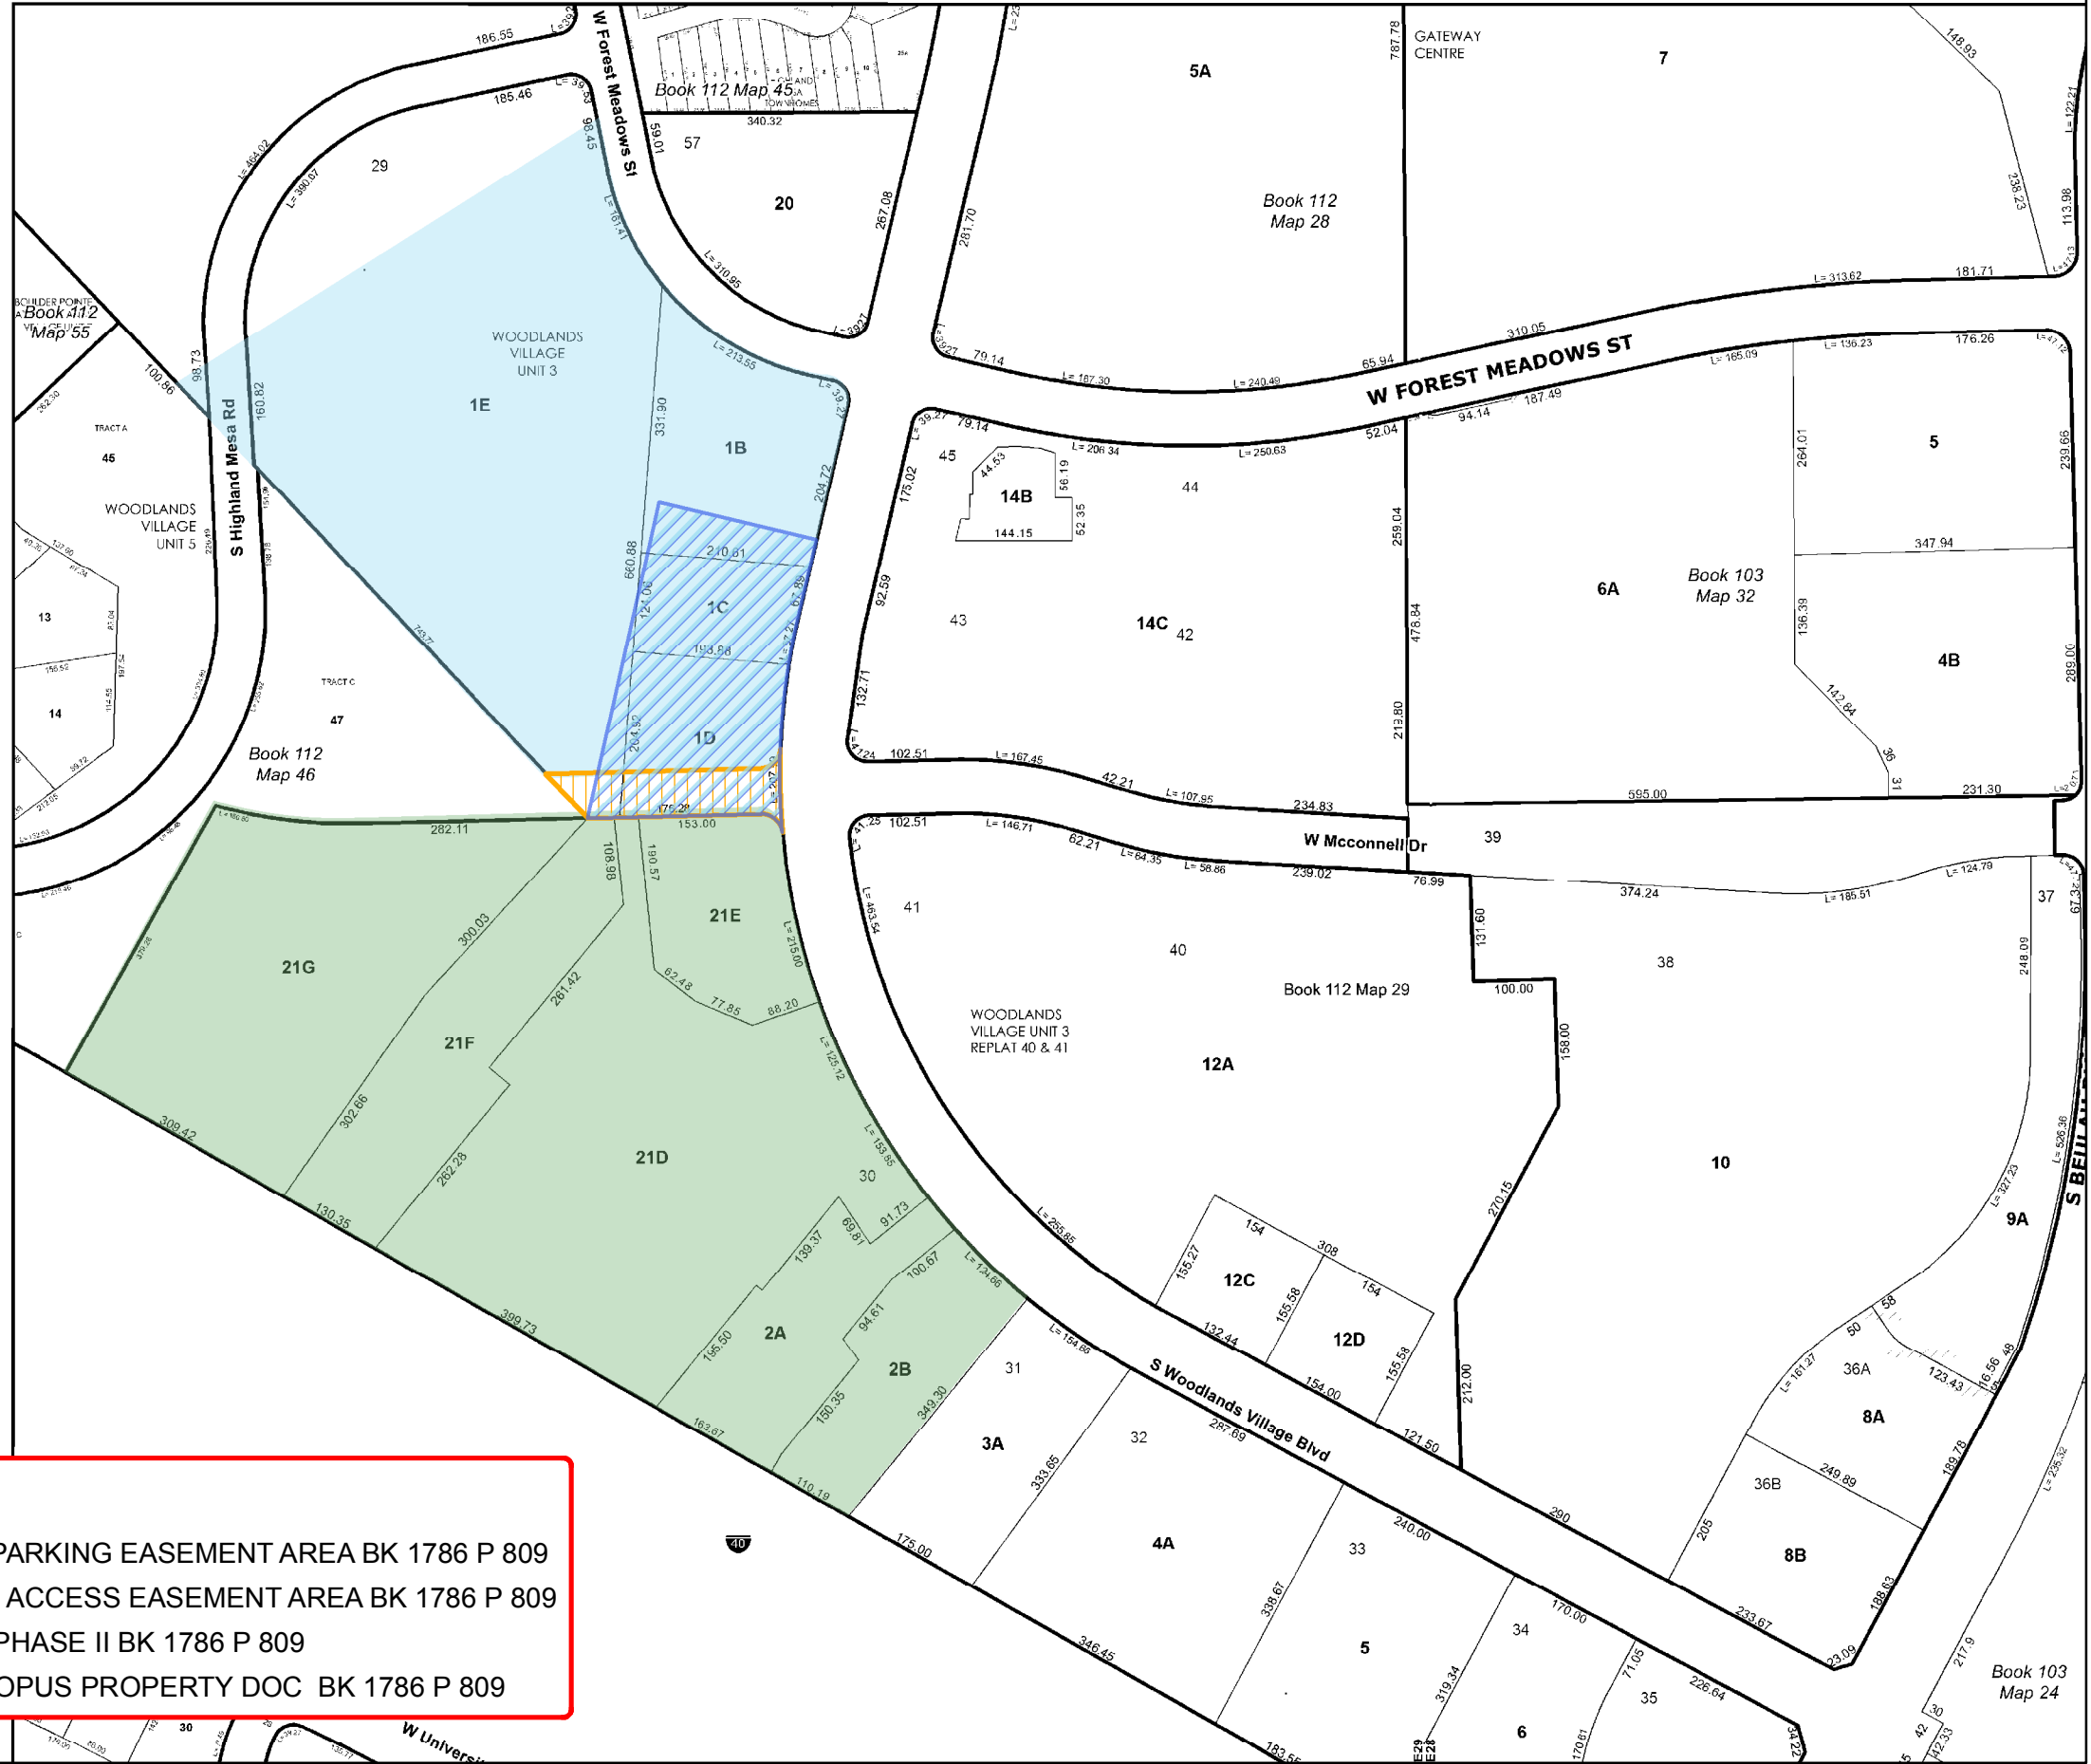





PLOTTED EASEMENTS ARE PROVIDED AS AN ACCOMMODATION ONLY AND NO LIABILITY IS ASSUMED FOR THE ACCURACY OF THE DATA. FOR FURTHER ASSURANCES, AT YOUR OWN EXPENSE, YOU CAN OBTAIN THE SERVICES OF A LICENSED SURVEYOR OR REGISTERED CIVIL ENGINEER.

gu



**Legend**

-  EXHIBIT " A " PARKING EASEMENT AREA BK 1786 P 809
-  EXHIBIT " A-1 " ACCESS EASEMENT AREA BK 1786 P 809
-  EXHIBIT " B ": PHASE II BK 1786 P 809
-  EXHIBIT " C ": OPUS PROPERTY DOC BK 1786 P 809