

EXHIBIT "A-1"

A Strip of land, 20 feet in width, said strip of land being a portion of Lot 29D as recorded in Case 7, Map 11, Records of Coconino County, situated in Section 29, Township 21 North, Range 7 East, Gila and Salt River Meridian, Coconino County, Arizona

APN 112-29-001C
Docket 1949, Page 212





APN 112-29-001E
Inst. No. 3689278, R.C.C.

APN 112-29-001D
Inst. No. 3835506, R.C.C.
37728 Sq. Ft.

APN 112-29-021E
Inst. 3438906

APN 112-29-021E
Inst. 3803174

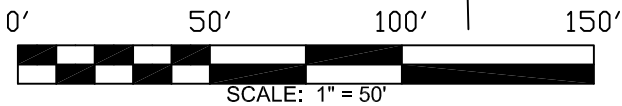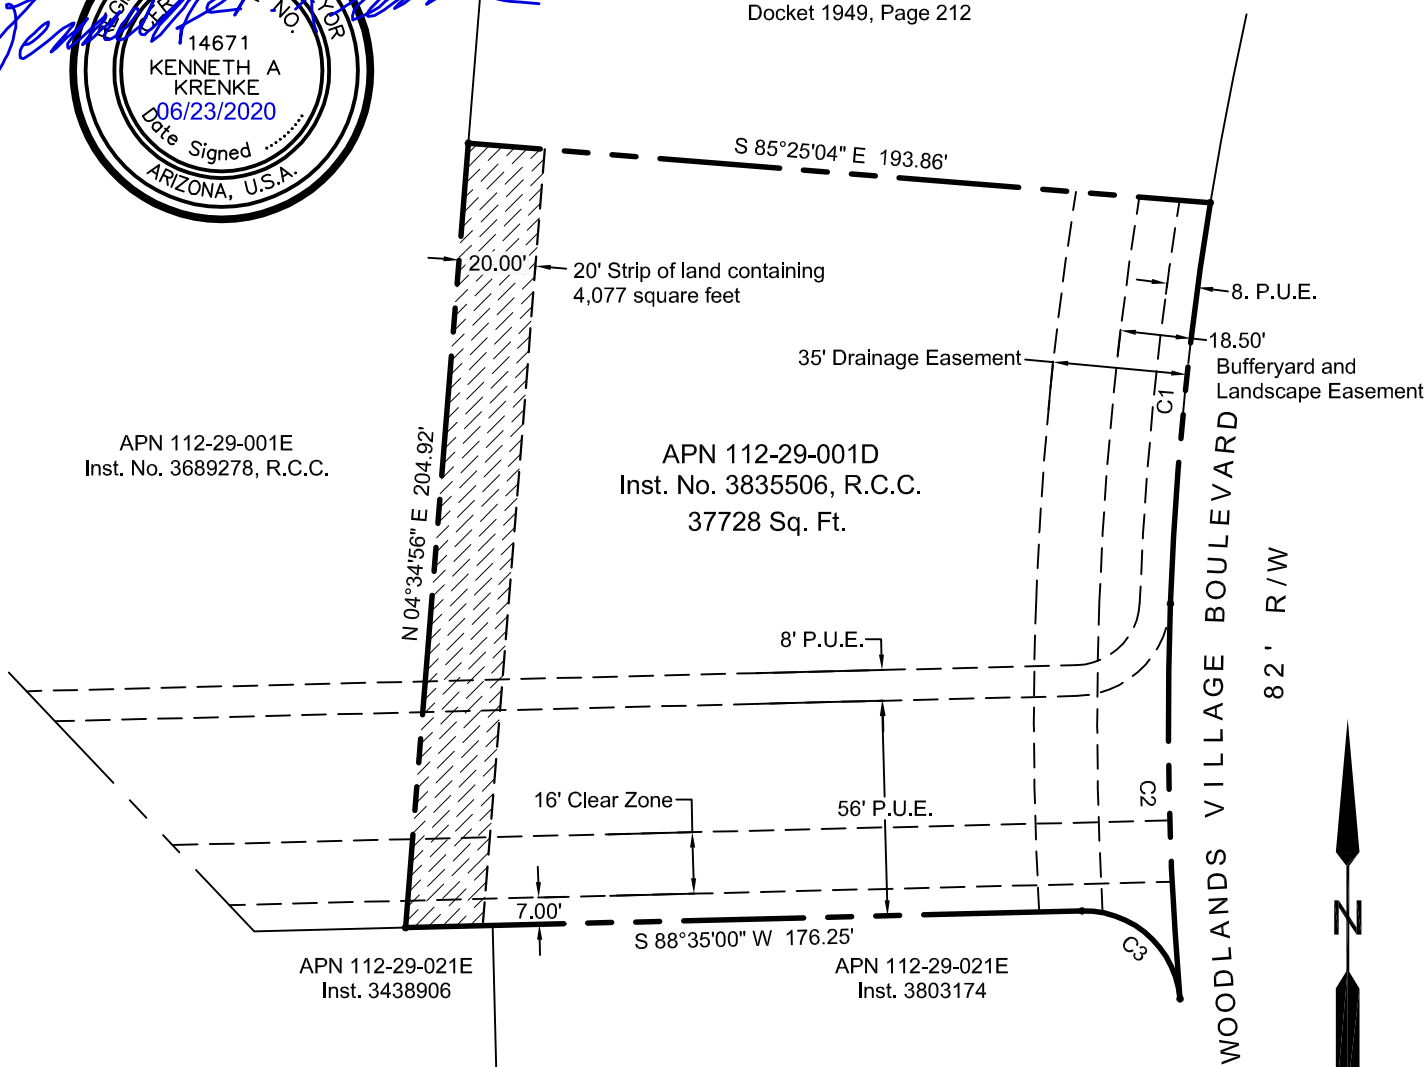

ACCEPTED
CITY OF FLAGSTAFF
ENGINEERING DIVISION

DC 06/23/2020
INITIAL DATE

Curve Data:

CURVE	DELTA ANGLE	RADIUS	ARC LENGTH	CHORD LENGTH	CHORD BEARING
C1	7°07'56"	843.73'	105.03'	104.96'	S 05°40'14" W
C2	6°59'24"	843.73'	102.93'	102.87'	N 01°23'18" W
C3	86°30'49"	25.01'	37.76'	34.28'	N 48°09'36" W

FUTS Easement
Descriptive Title
City File No. **PZ-19-00002**