

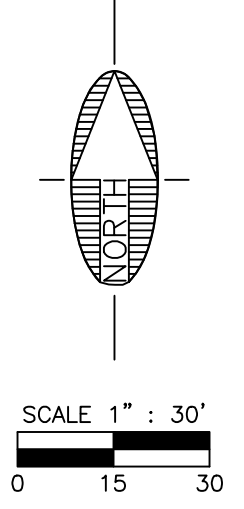


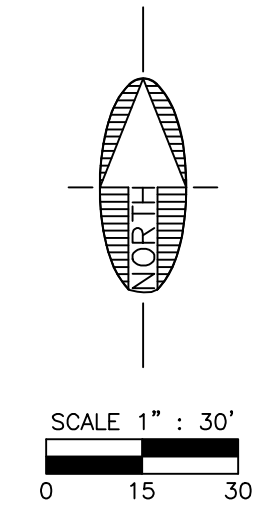

DRAINAGE EASEMENTS						
ITEM	APN#	OWNER	TOTAL AREA (SF)	TOTAL AREA (AC)	COMMENT	STATUS
1	109-08-013	GARCIA RAMON & VERONICA	TBD	TBD		NOT READY FOR LEGAL DESCRIPTION
2	109-08-014A	BROWN KURT B	TBD	TBD		NOT READY FOR LEGAL DESCRIPTION
3	109-08-033A	REILLY GARRETT B	TBD	TBD		NOT READY FOR LEGAL DESCRIPTION
4	109-08-148B	CLEEK ROBERT L	TBD	TBD		NOT READY FOR LEGAL DESCRIPTION
5	109-08-150	GARCIA MATTHEW J & LAURIE T	TBD	TBD		NOT READY FOR LEGAL DESCRIPTION
6	109-08-151	TORREZ ELMO DEWAYNE	TBD	TBD		NOT READY FOR LEGAL DESCRIPTION
7	109-08-152	JEFF KNORR INVESTMENTS LLC	TBD	TBD		NOT READY FOR LEGAL DESCRIPTION
8	109-08-153	SURRY FAMILY TRUST DTD 2-22-10	TBD	TBD		NOT READY FOR LEGAL DESCRIPTION
9	109-08-154	BACA LAUREL J & RICARDO F	TBD	TBD		NOT READY FOR LEGAL DESCRIPTION
10	109-08-155	SERRANO RICARDO	TBD	TBD		NOT READY FOR LEGAL DESCRIPTION
11	109-08-156	LUNDLORD HOLDINGS LLC	TBD	TBD		NOT READY FOR LEGAL DESCRIPTION
12	109-08-157	W&C GROUP LLC-SUNNYSIDE	TBD	TBD		NOT READY FOR LEGAL DESCRIPTION
13	109-08-158	HERNANDEZ BETTY B	TBD	TBD		NOT READY FOR LEGAL DESCRIPTION
14	109-08-159A	MARTINEZ ANGELINA	TBD	TBD		NOT READY FOR LEGAL DESCRIPTION
15	109-08-162	HOOD FAMILY TRUST DTD 01-04-91	TBD	TBD		NOT READY FOR LEGAL DESCRIPTION
16	109-08-163	HOOD FAMILY TRUST DTD 01-04-91	TBD	TBD		NOT READY FOR LEGAL DESCRIPTION
17	109-08-164A	HOOD FAMILY TRUST DTD 01-04-91	TBD	TBD		NOT READY FOR LEGAL DESCRIPTION
18	109-08-164B	PONDEROSA BAPTIST CHURCH	TBD	TBD		NOT READY FOR LEGAL DESCRIPTION
19	109-08-165A	PONDEROSA BAPTIST CHURCH	TBD	TBD		NOT READY FOR LEGAL DESCRIPTION
20	109-08-167	SURREY FAMILY TRUST DTD 2-22-10	TBD	TBD		NOT READY FOR LEGAL DESCRIPTION
21	109-08-168	SURREY FAMILY TRUST DTD 2-22-10	TBD	TBD		NOT READY FOR LEGAL DESCRIPTION
22	109-08-170B	CATHOLIC CHARITIES COMMUNITY SERVICES	TBD	TBD		NOT READY FOR LEGAL DESCRIPTION

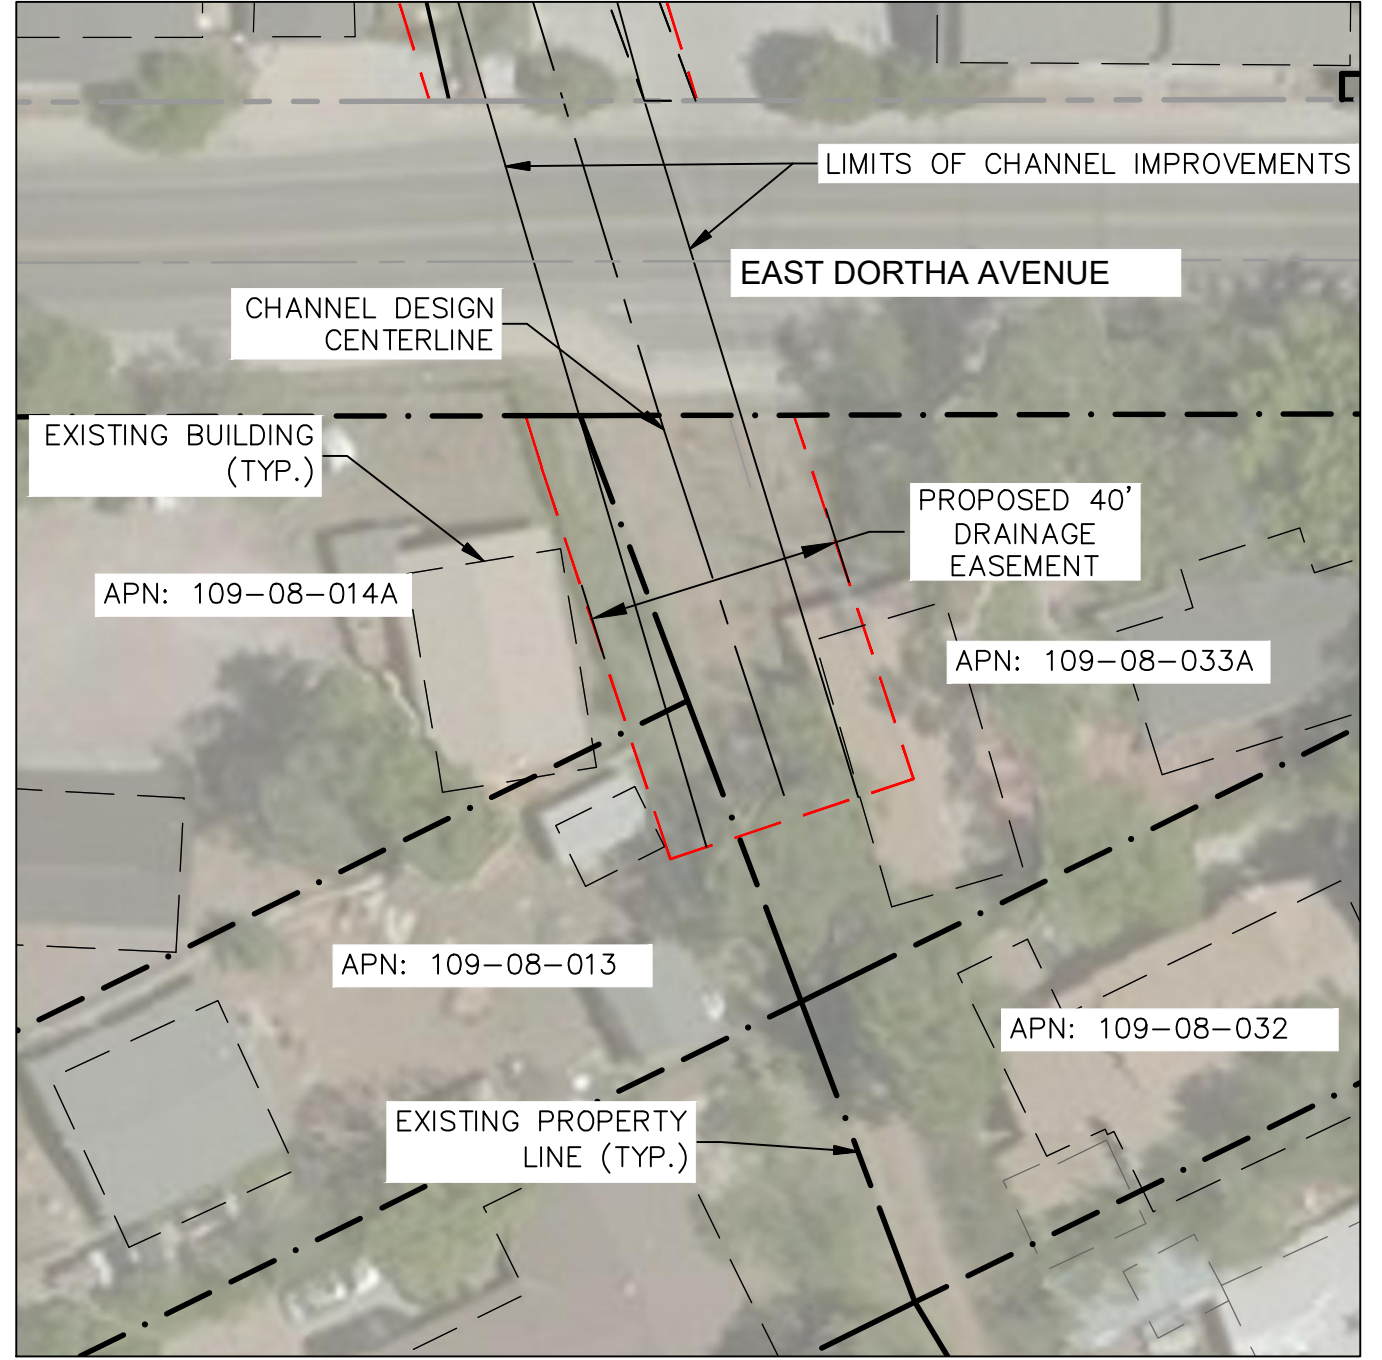

**LEGEND**

- EXISTING BOUNDARY LINE
- - - EXISTING BUILDING
- - - PROPOSED DRAINAGE EASEMENT
- - - CHANNEL CENTERLINE
- - - CHANNEL LIMITS

**CITY OF FLAGSTAFF APPROVAL STAMP**

**PRELIMINARY**  
NOT FOR CONSTRUCTION,  
BIDDING OR RECORDING

C.O.F. #PZ-## #####

FLAGSTAFF ARIZONA

SPRUCE WASH

JOB NO: 20285  
DATE: DEC 21  
SCALE: AS SHOWN  
DRAWN: HAS  
DESIGN: HAS  
CHECKED: SCI

110 W. Dole Avenue  
Flagstaff, AZ 86001  
928.774.0354  
928.774.8934 fax  
www.swi.coz.com

**SWI**  
Shephard Wesnitzer, Inc.

NO.	DESCRIPTION	DATE	BY

Call at least two full working days before you begin excavation.  
**ARIZONA 811**  
Arizona Blue Stakes, Inc. (928-5348)  
888-84-1111 or 1-800-514-1111 (928-5348)

DRAWING NO. **EX01**

SHT NO. 1 OF 1