

## **APPENDIX F**

### **Measured Drawings – AutoCAD-Prepared Floor Plans and Elevations**




WEST  
ELEVATION




EAST  
ELEVATION




NORTH  
ELEVATION

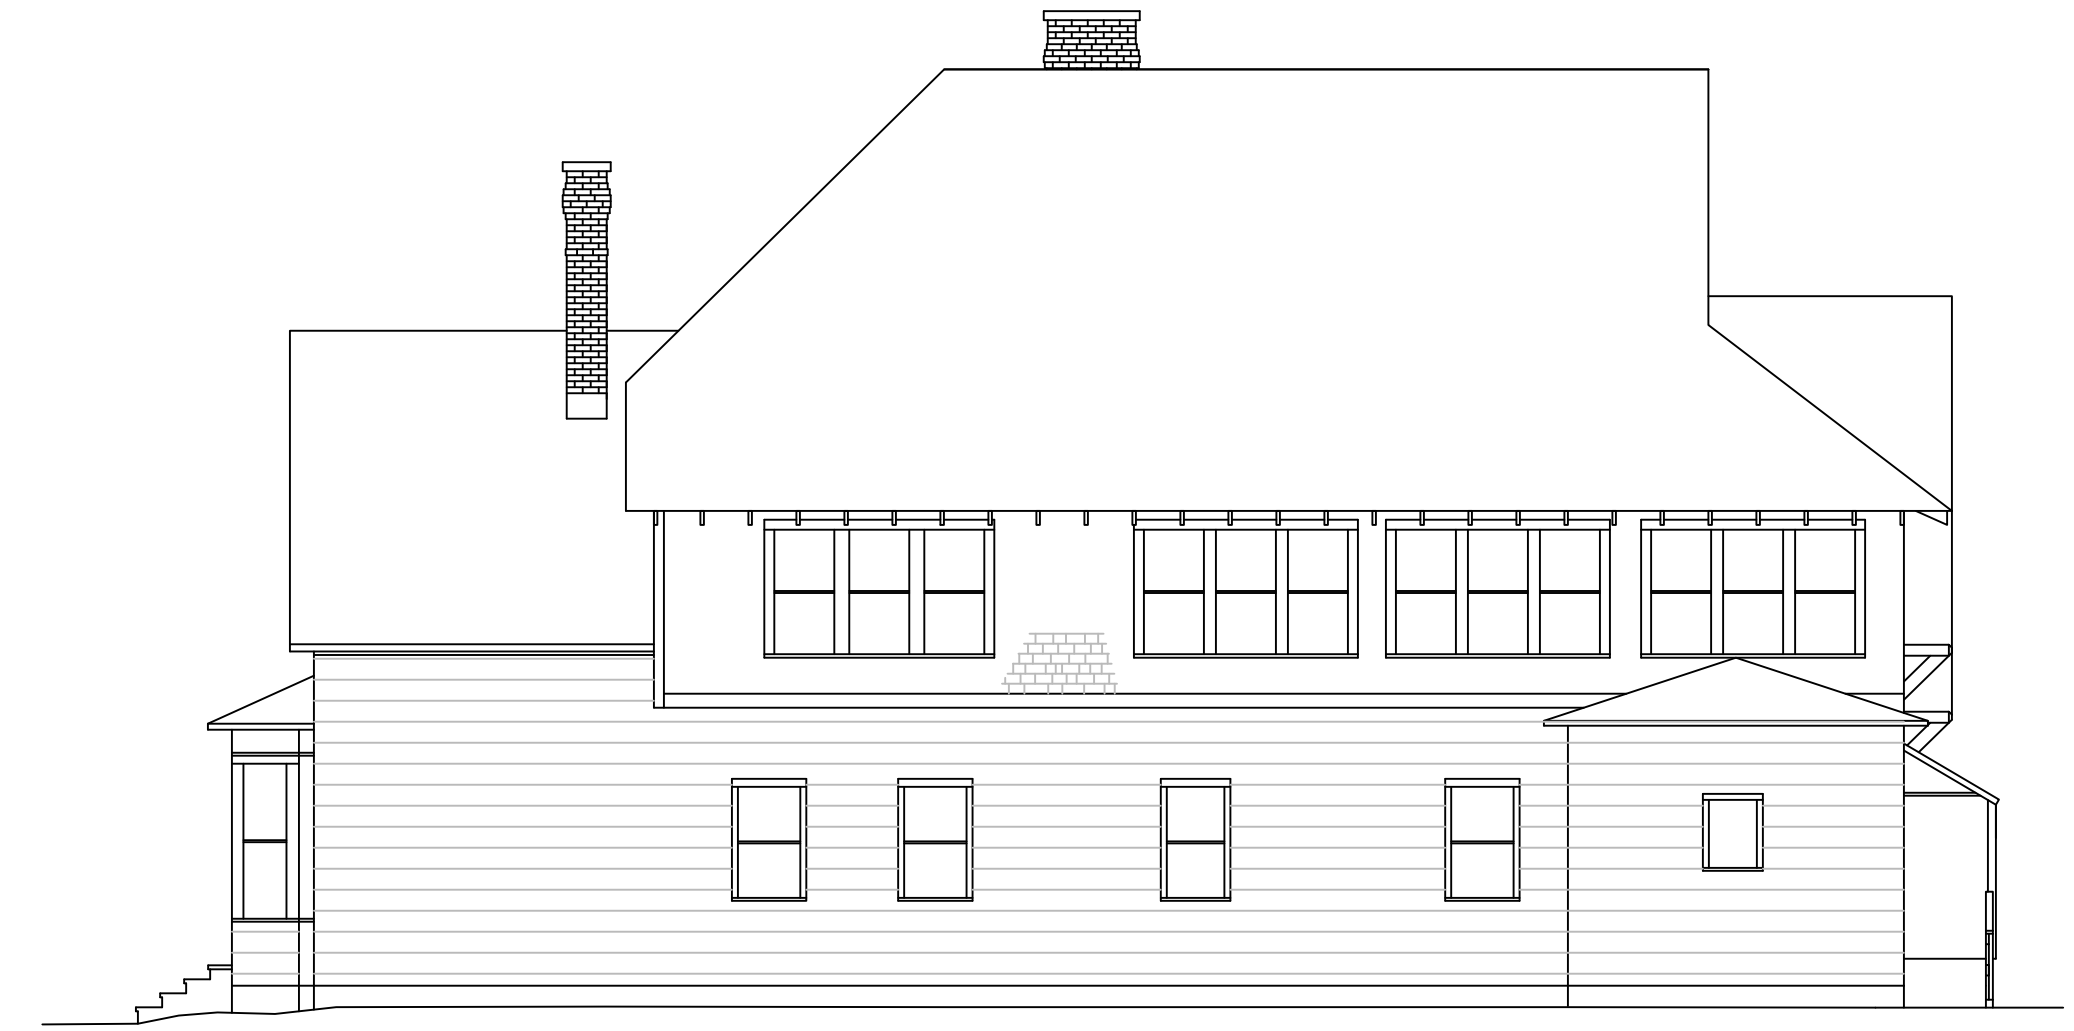



SOUTH  
ELEVATION

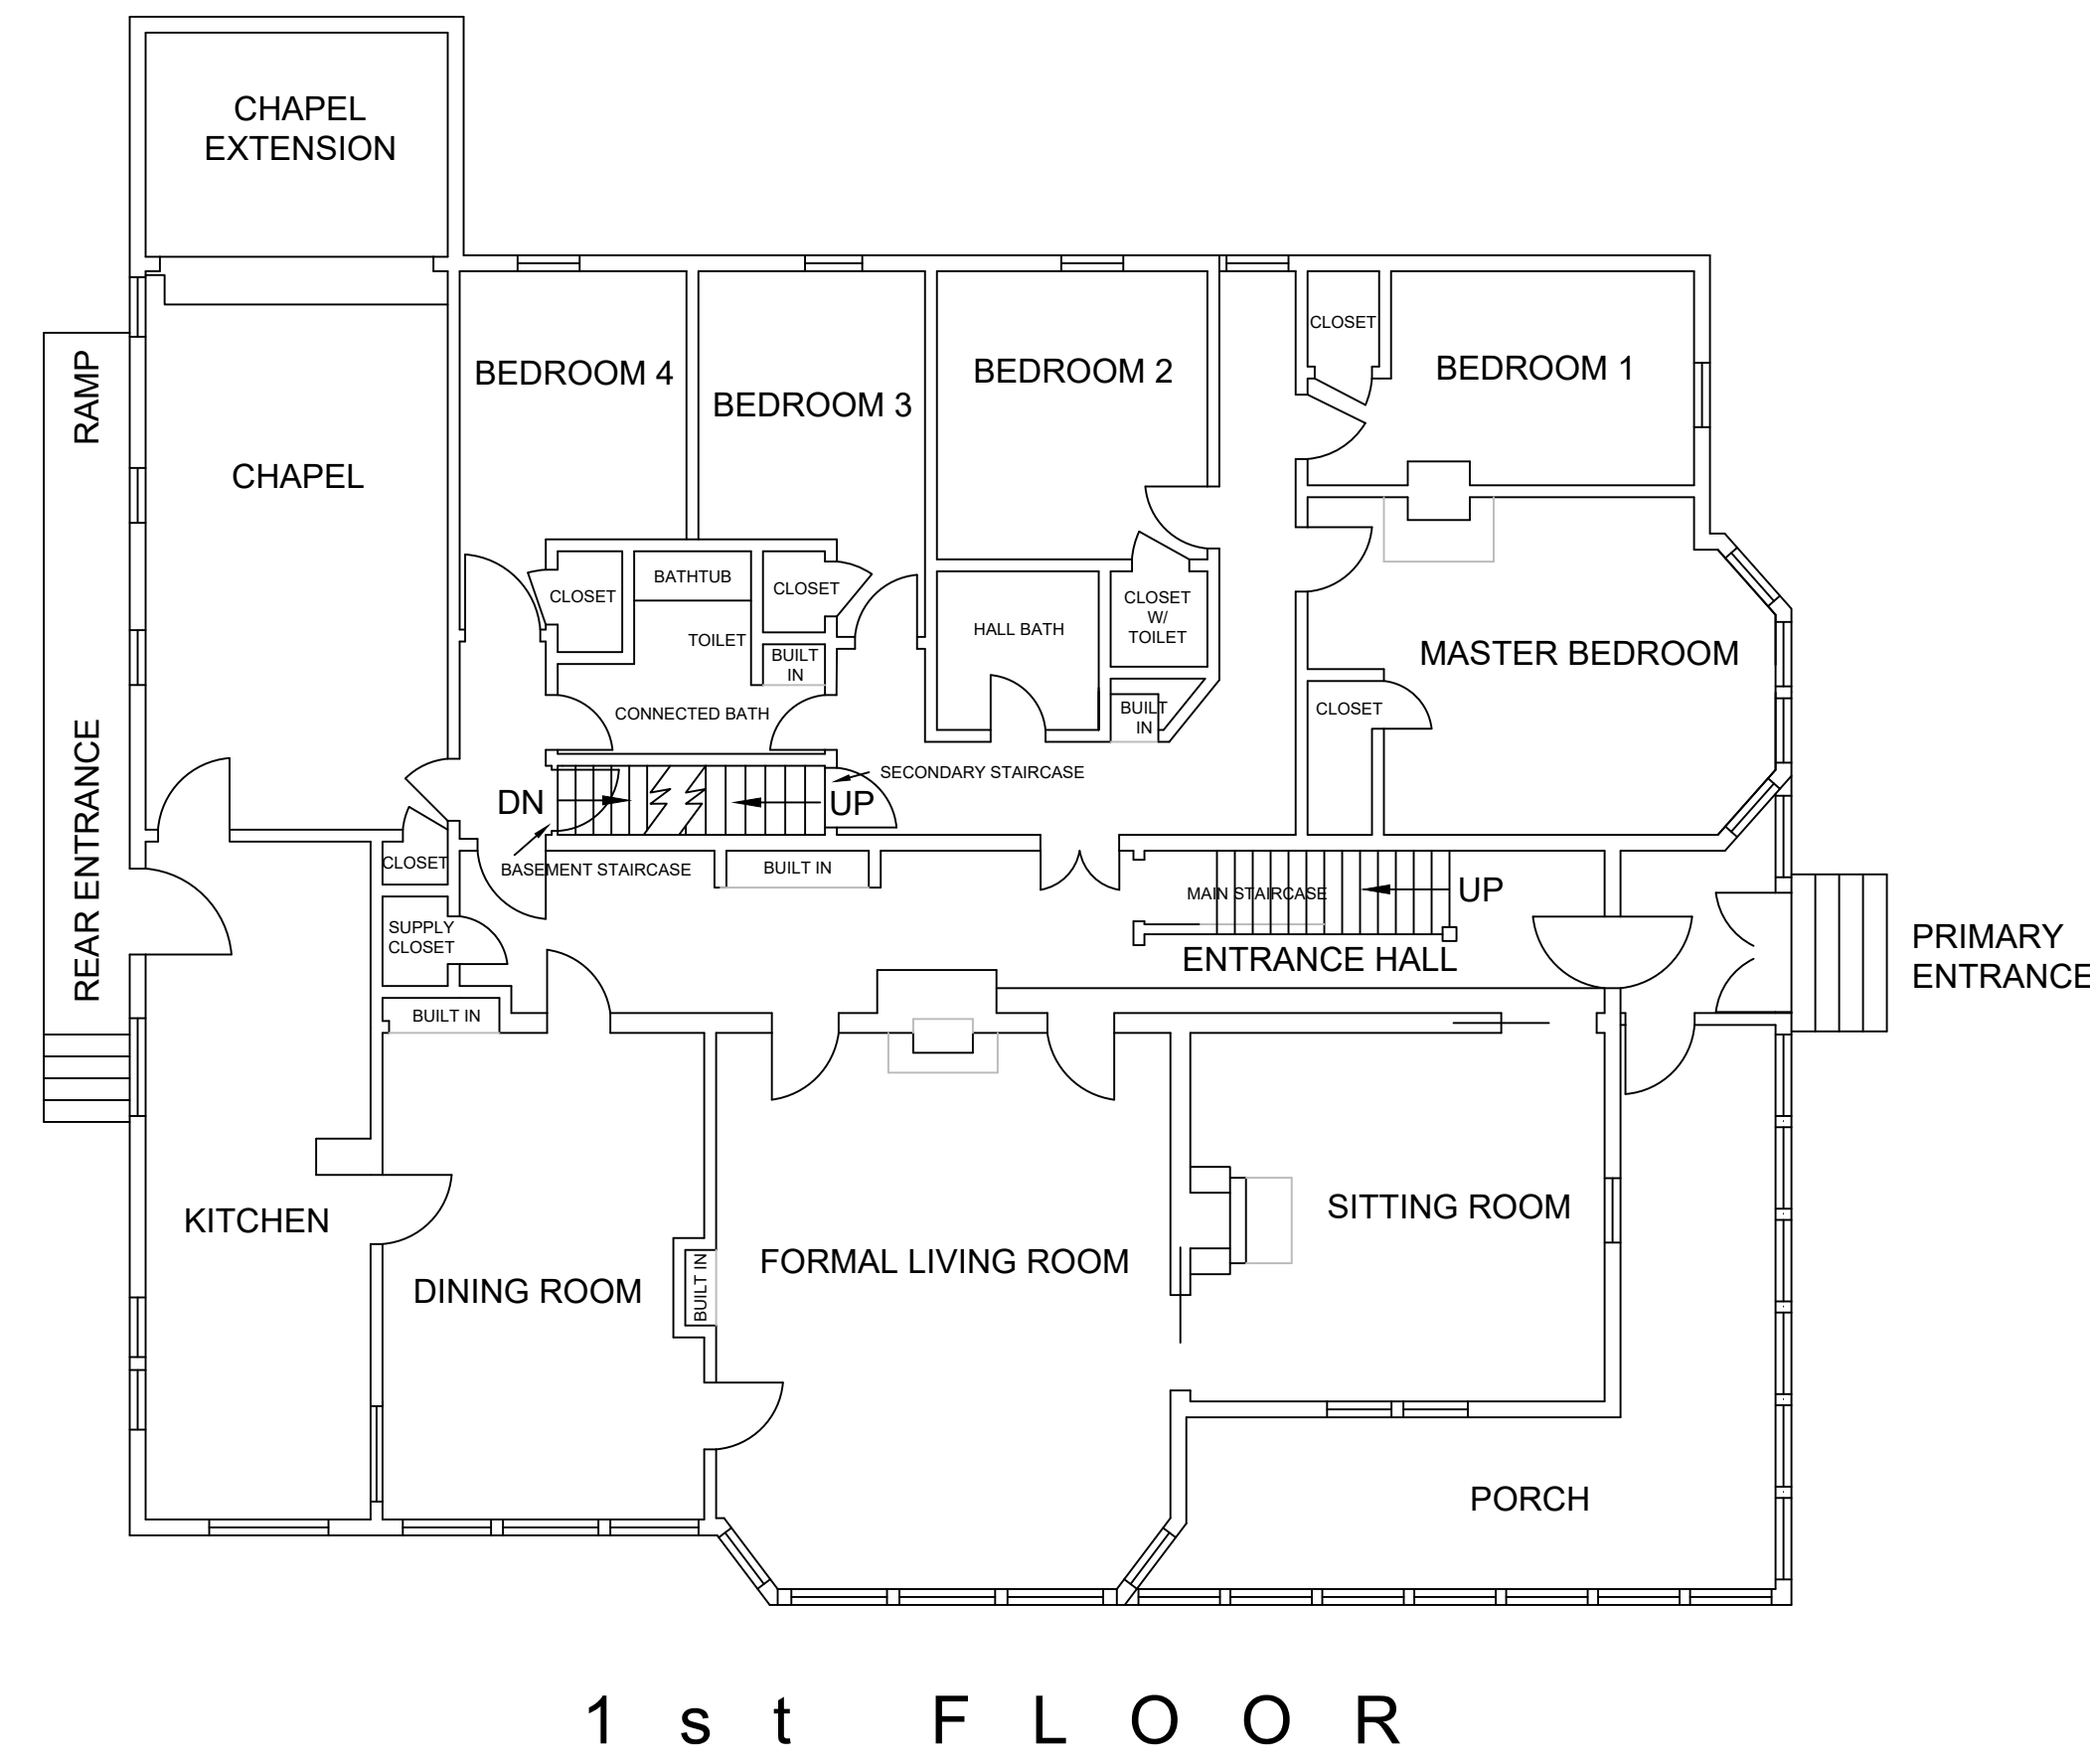

1st FLOOR

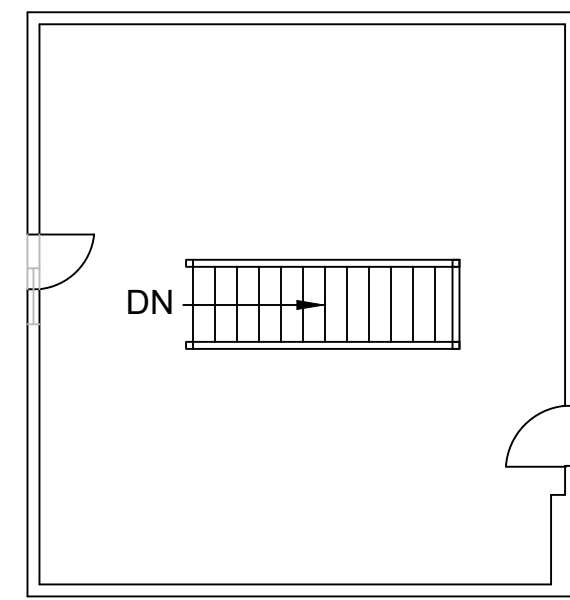

ATTIC

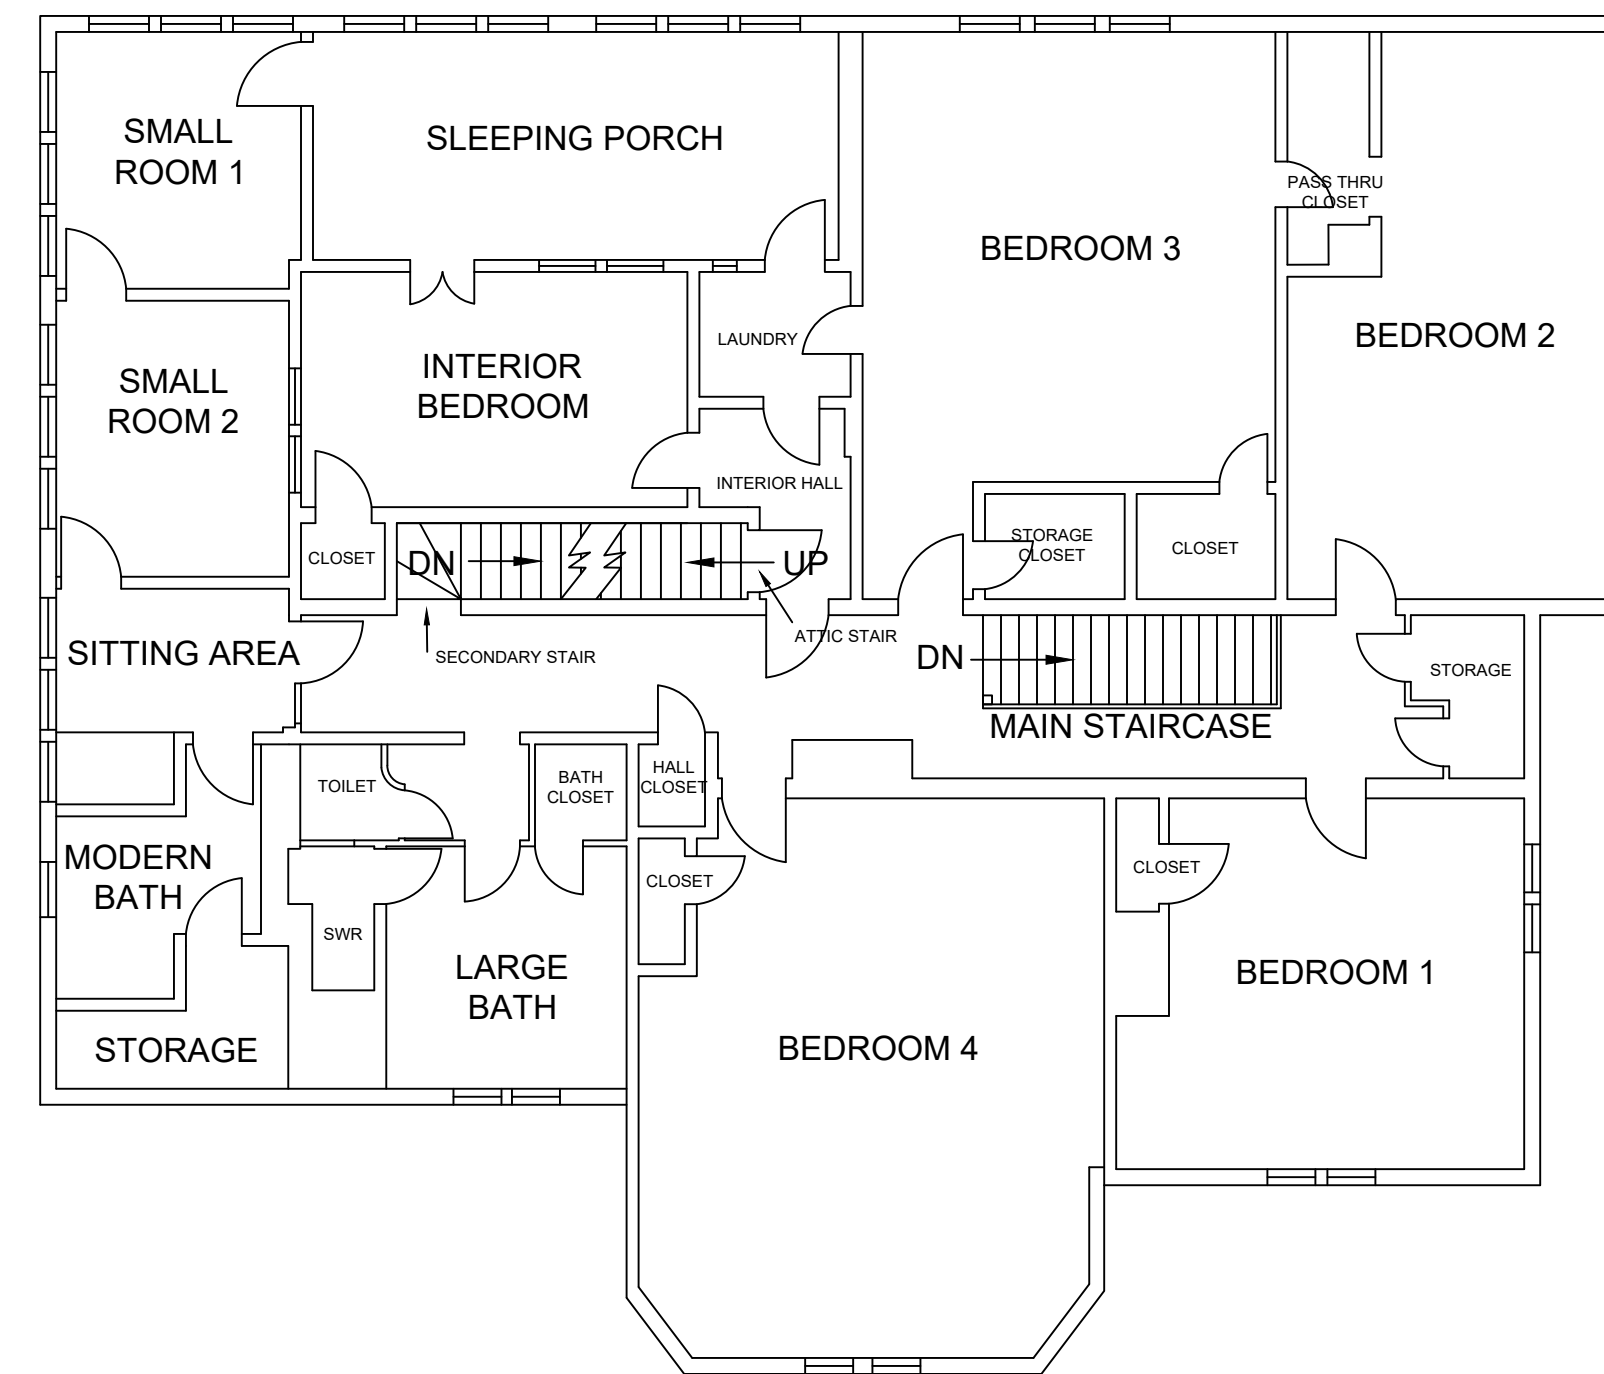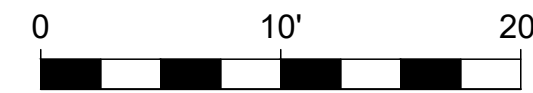

2nd FLOOR

RECORDATION UNDER GUIDELINES OF THE  
HISTORIC AMERICAN BUILDINGS SURVEY

Based on field notes and photographs by  
Annie Lutes, SWCA Environmental Consultants, November 2, 2020

NAME AND LOCATION OF BUILDING

DAVID BABBITT HOUSE


319 NORTH BEAVER ST.,  
FLAGSTAFF, ARIZONA

DRAWING DATE: NOVEMBER 24, 2020


SWCA ENVIRONMENTAL CONSULTANTS  
DELINATED BY: GLENN A. DUNNO

SUBMITTED TO


CITY OF FLAGSTAFF  
HERITAGE PRESERVATION

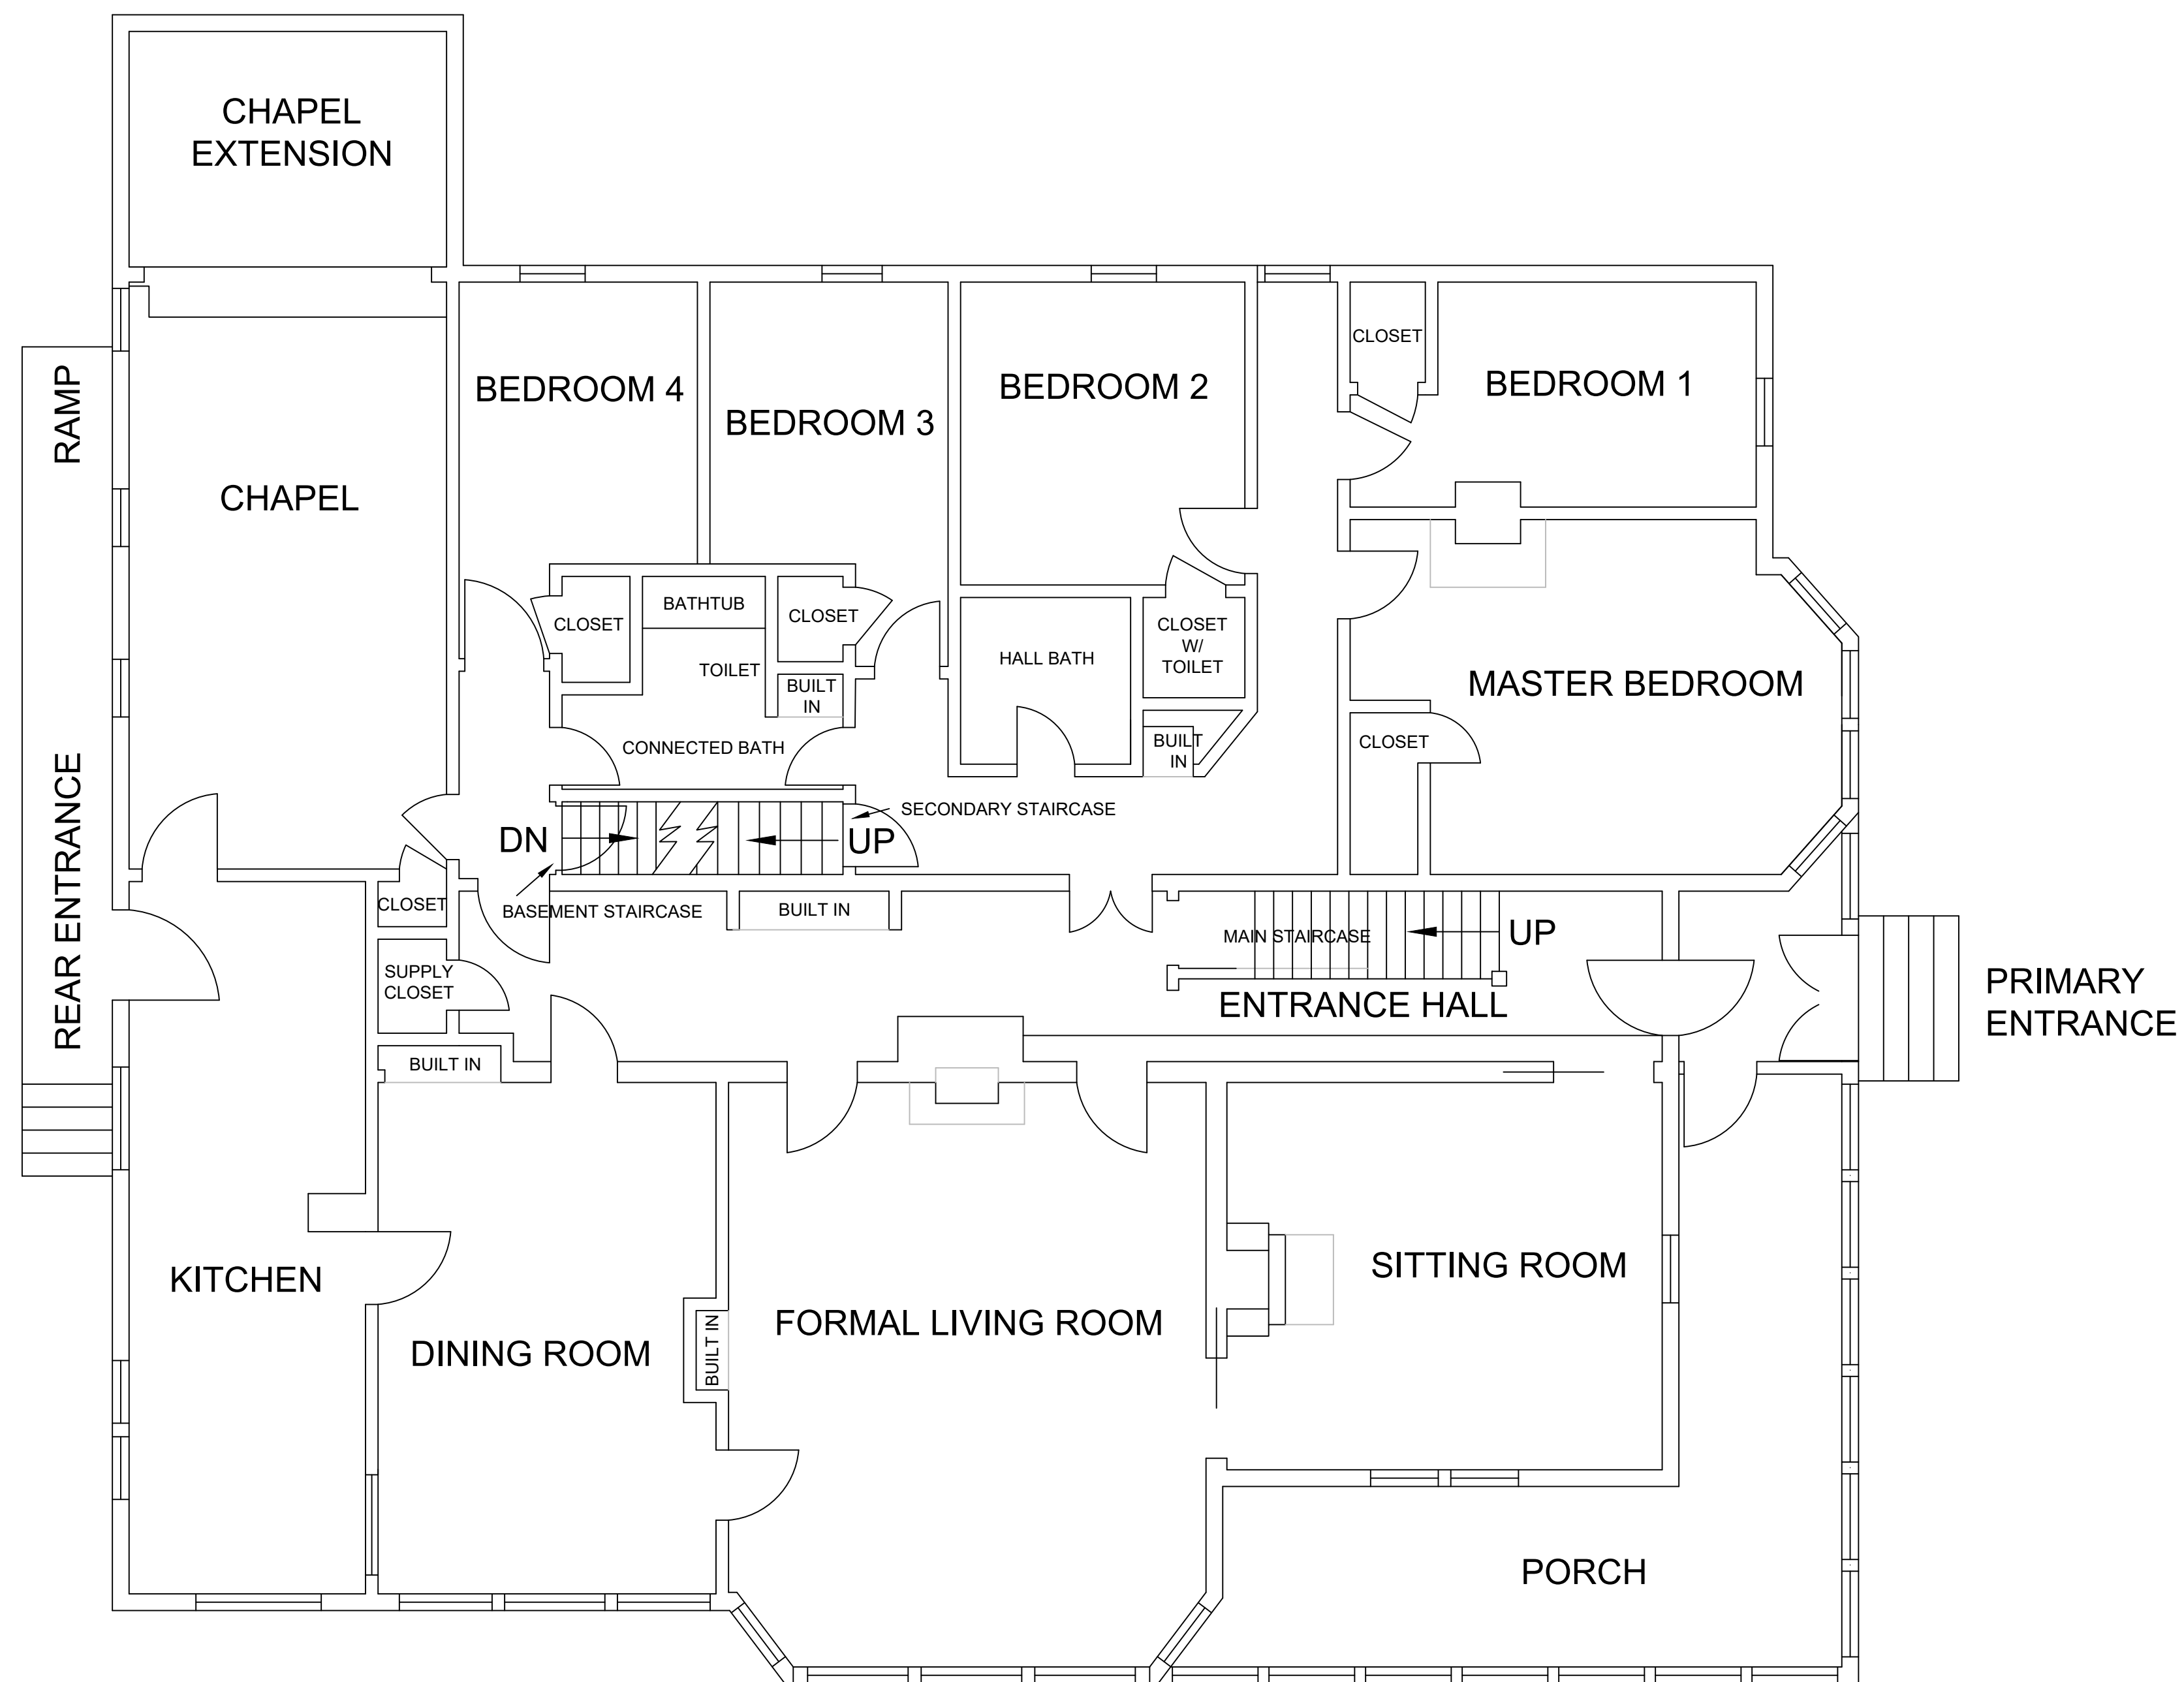



1 s t F L O O R

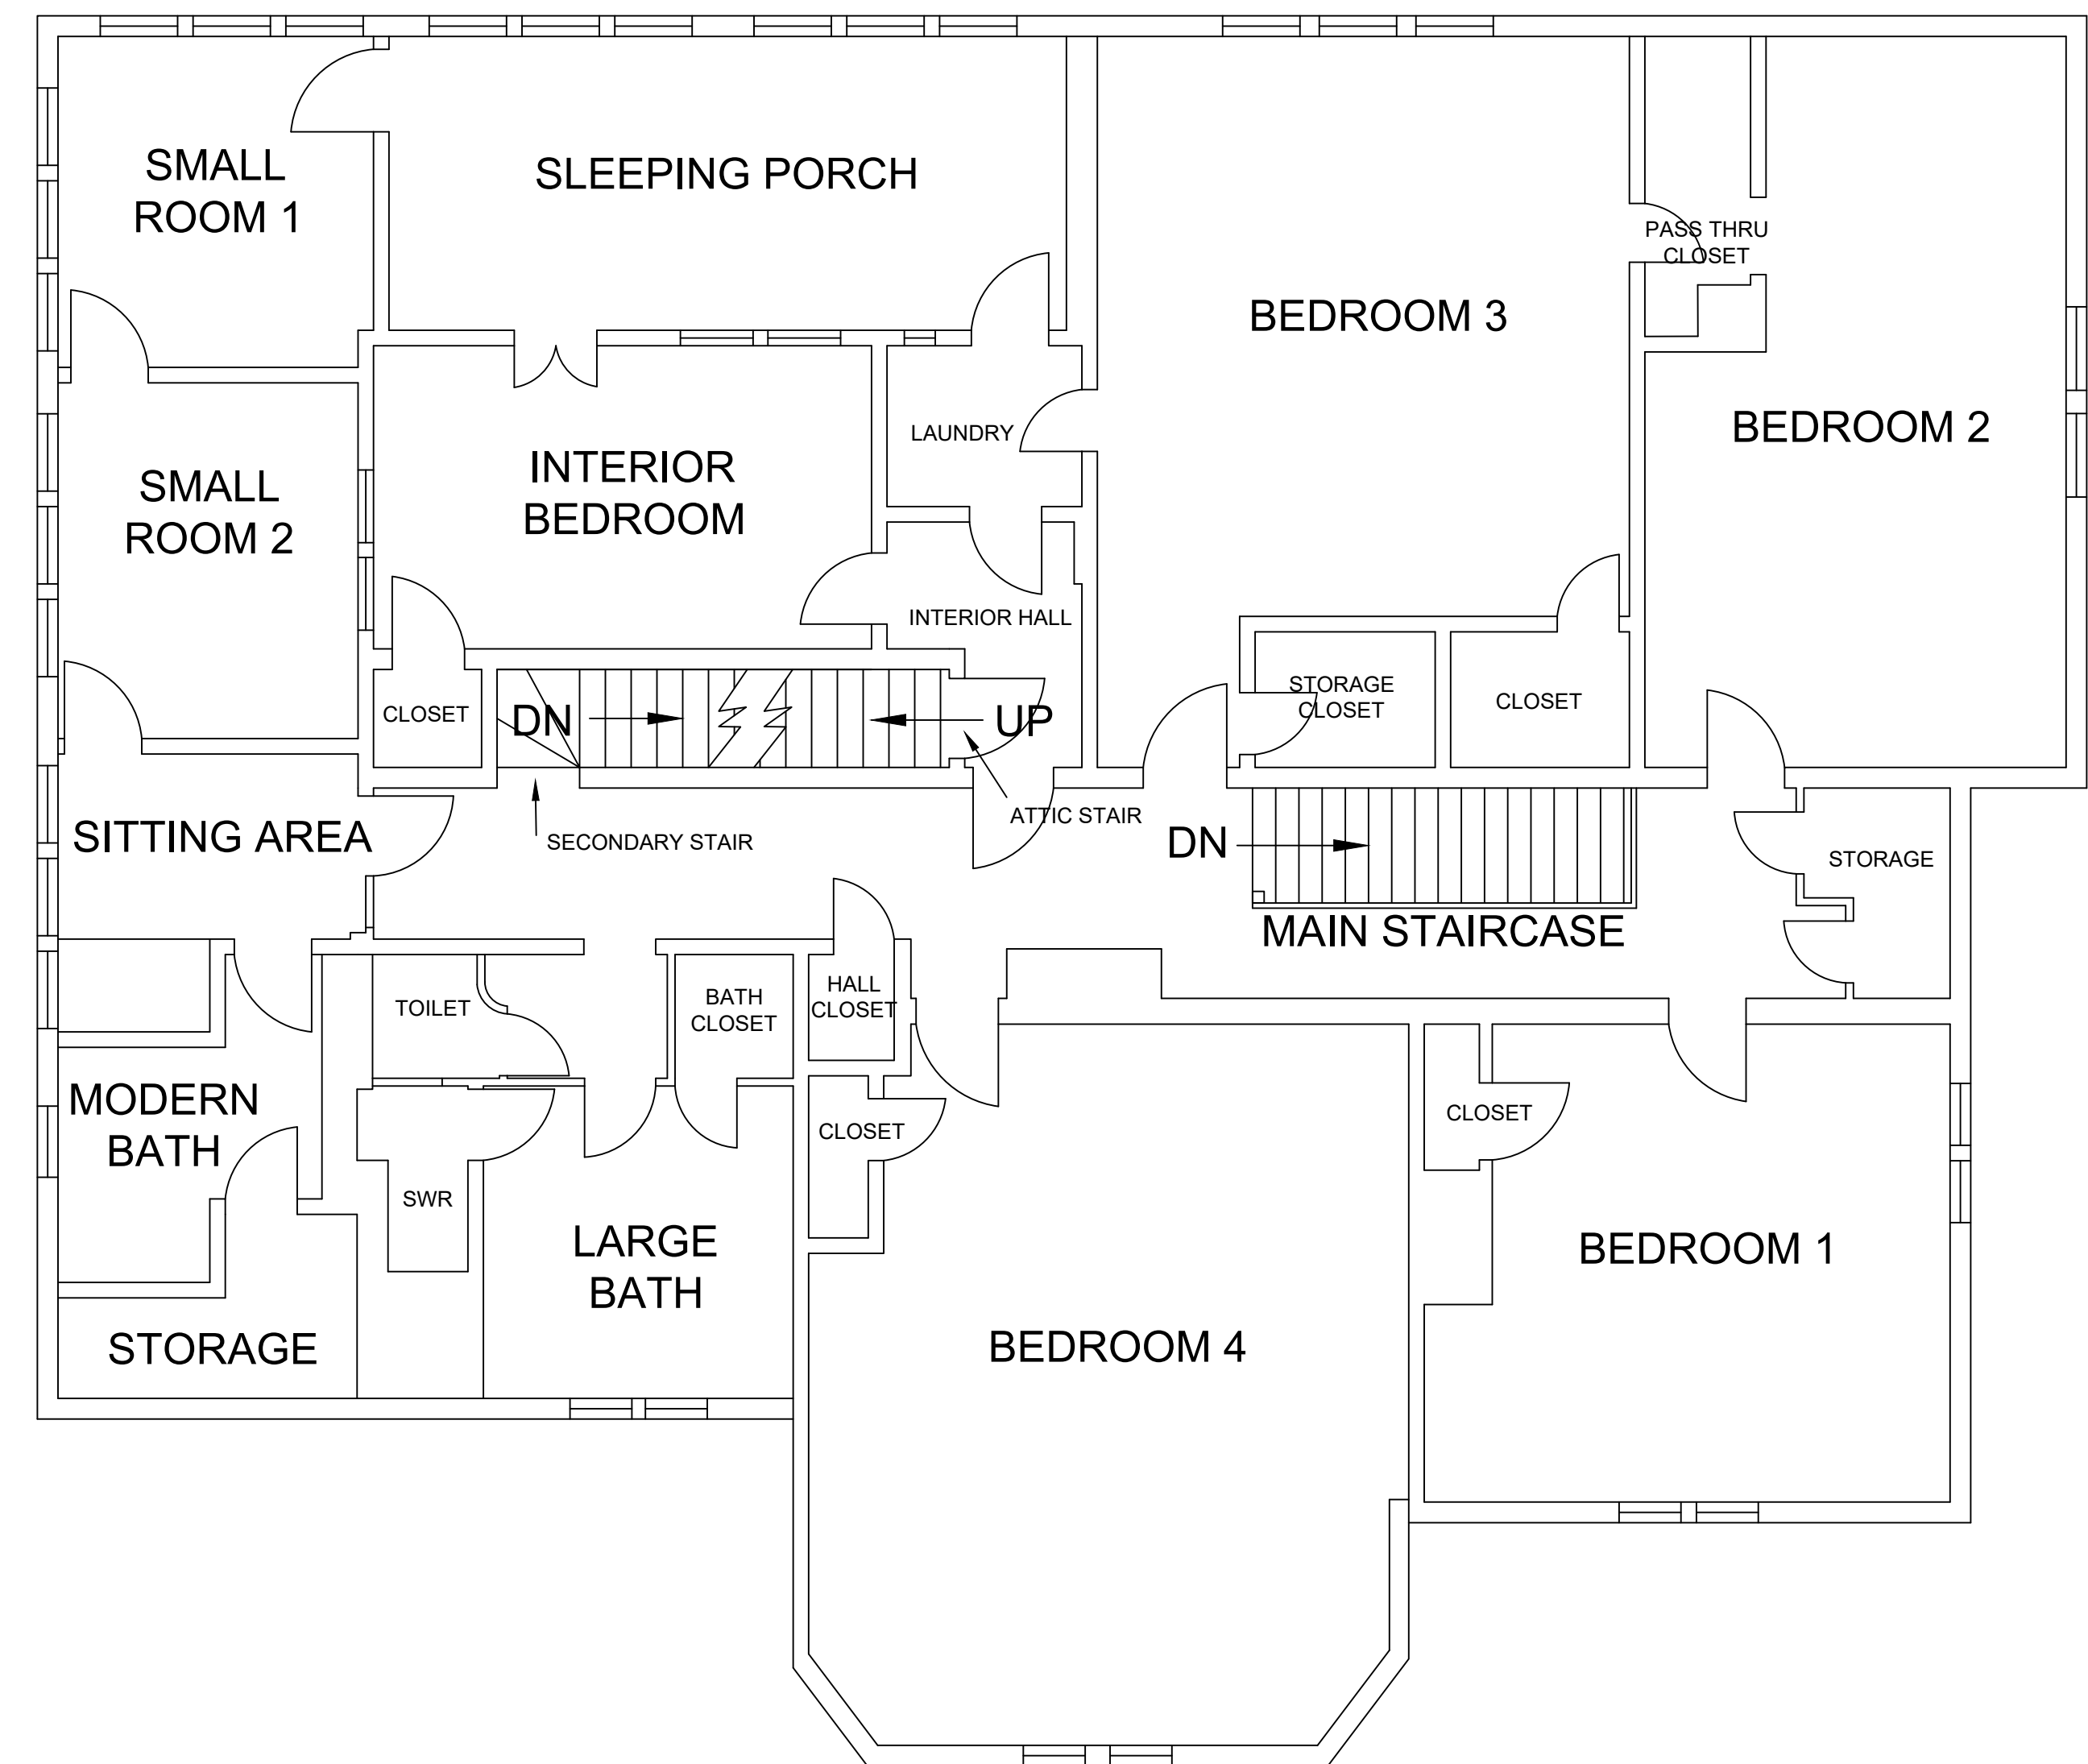

2 n d F L O O R

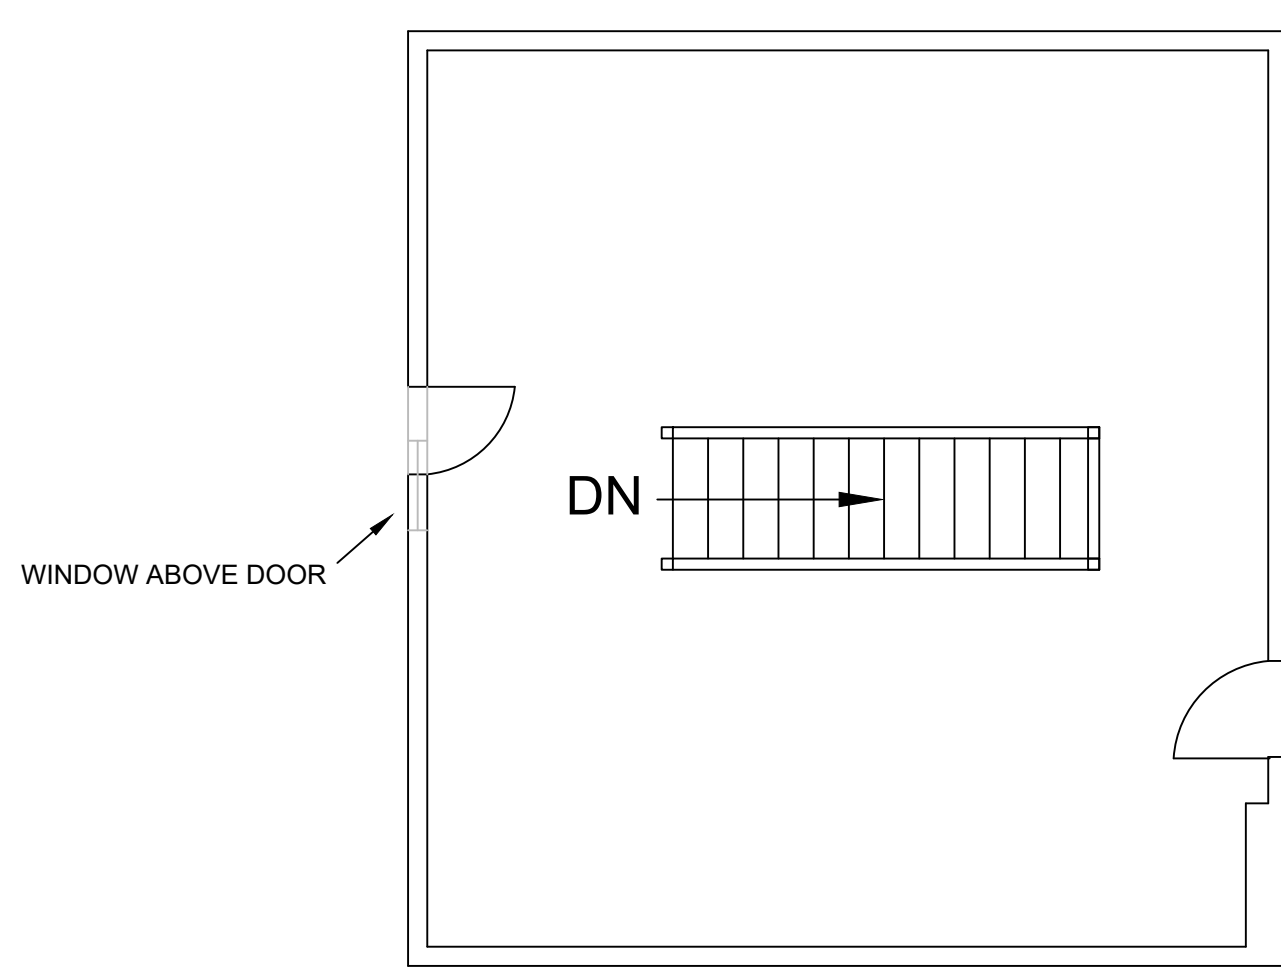

A T T I C

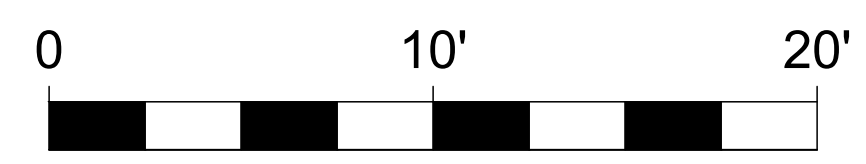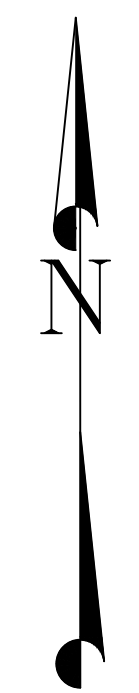

RECORDATION UNDER GUIDELINES OF THE HISTORIC AMERICAN BUILDINGS SURVEY

Based on field notes and photographs by Annie Lutes, SWCA Environmental Consultants, November 2, 2020

NAME AND LOCATION OF BUILDING

**DAVID BABBITT HOUSE**

319 NORTH BEAVER ST,  
FLAGSTAFF, ARIZONA


DRAWING DATE: NOVEMBER 24, 2020

SWCA ENVIRONMENTAL CONSULTANTS  
DELINATED BY: GLENN A. DUNNO

SUBMITTED TO  
CITY OF FLAGSTAFF  
HERITAGE PRESERVATION



WEST  
ELEVATION

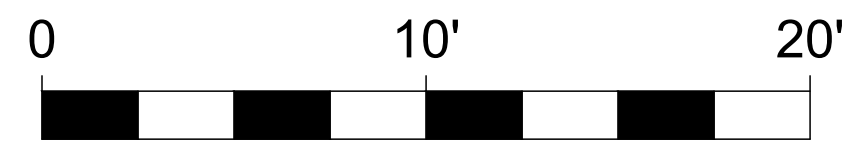

EAST  
ELEVATION

RECORDATION UNDER GUIDELINES OF THE  
HISTORIC AMERICAN BUILDINGS SURVEY

Based on field notes and photographs by  
Annie Lutes, SWCA Environmental Consultants, November 2, 2020

NAME AND LOCATION OF BUILDING


**DAVID BABBITT HOUSE**

319 NORTH BEAVER ST,  
FLAGSTAFF, ARIZONA


DRAWING DATE: NOVEMBER 24, 2020

SWCA ENVIRONMENTAL CONSULTANTS  
DELINATED BY: GLENN A. DUNNO

SUBMITTED TO  
CITY OF FLAGSTAFF  
HERITAGE PRESERVATION

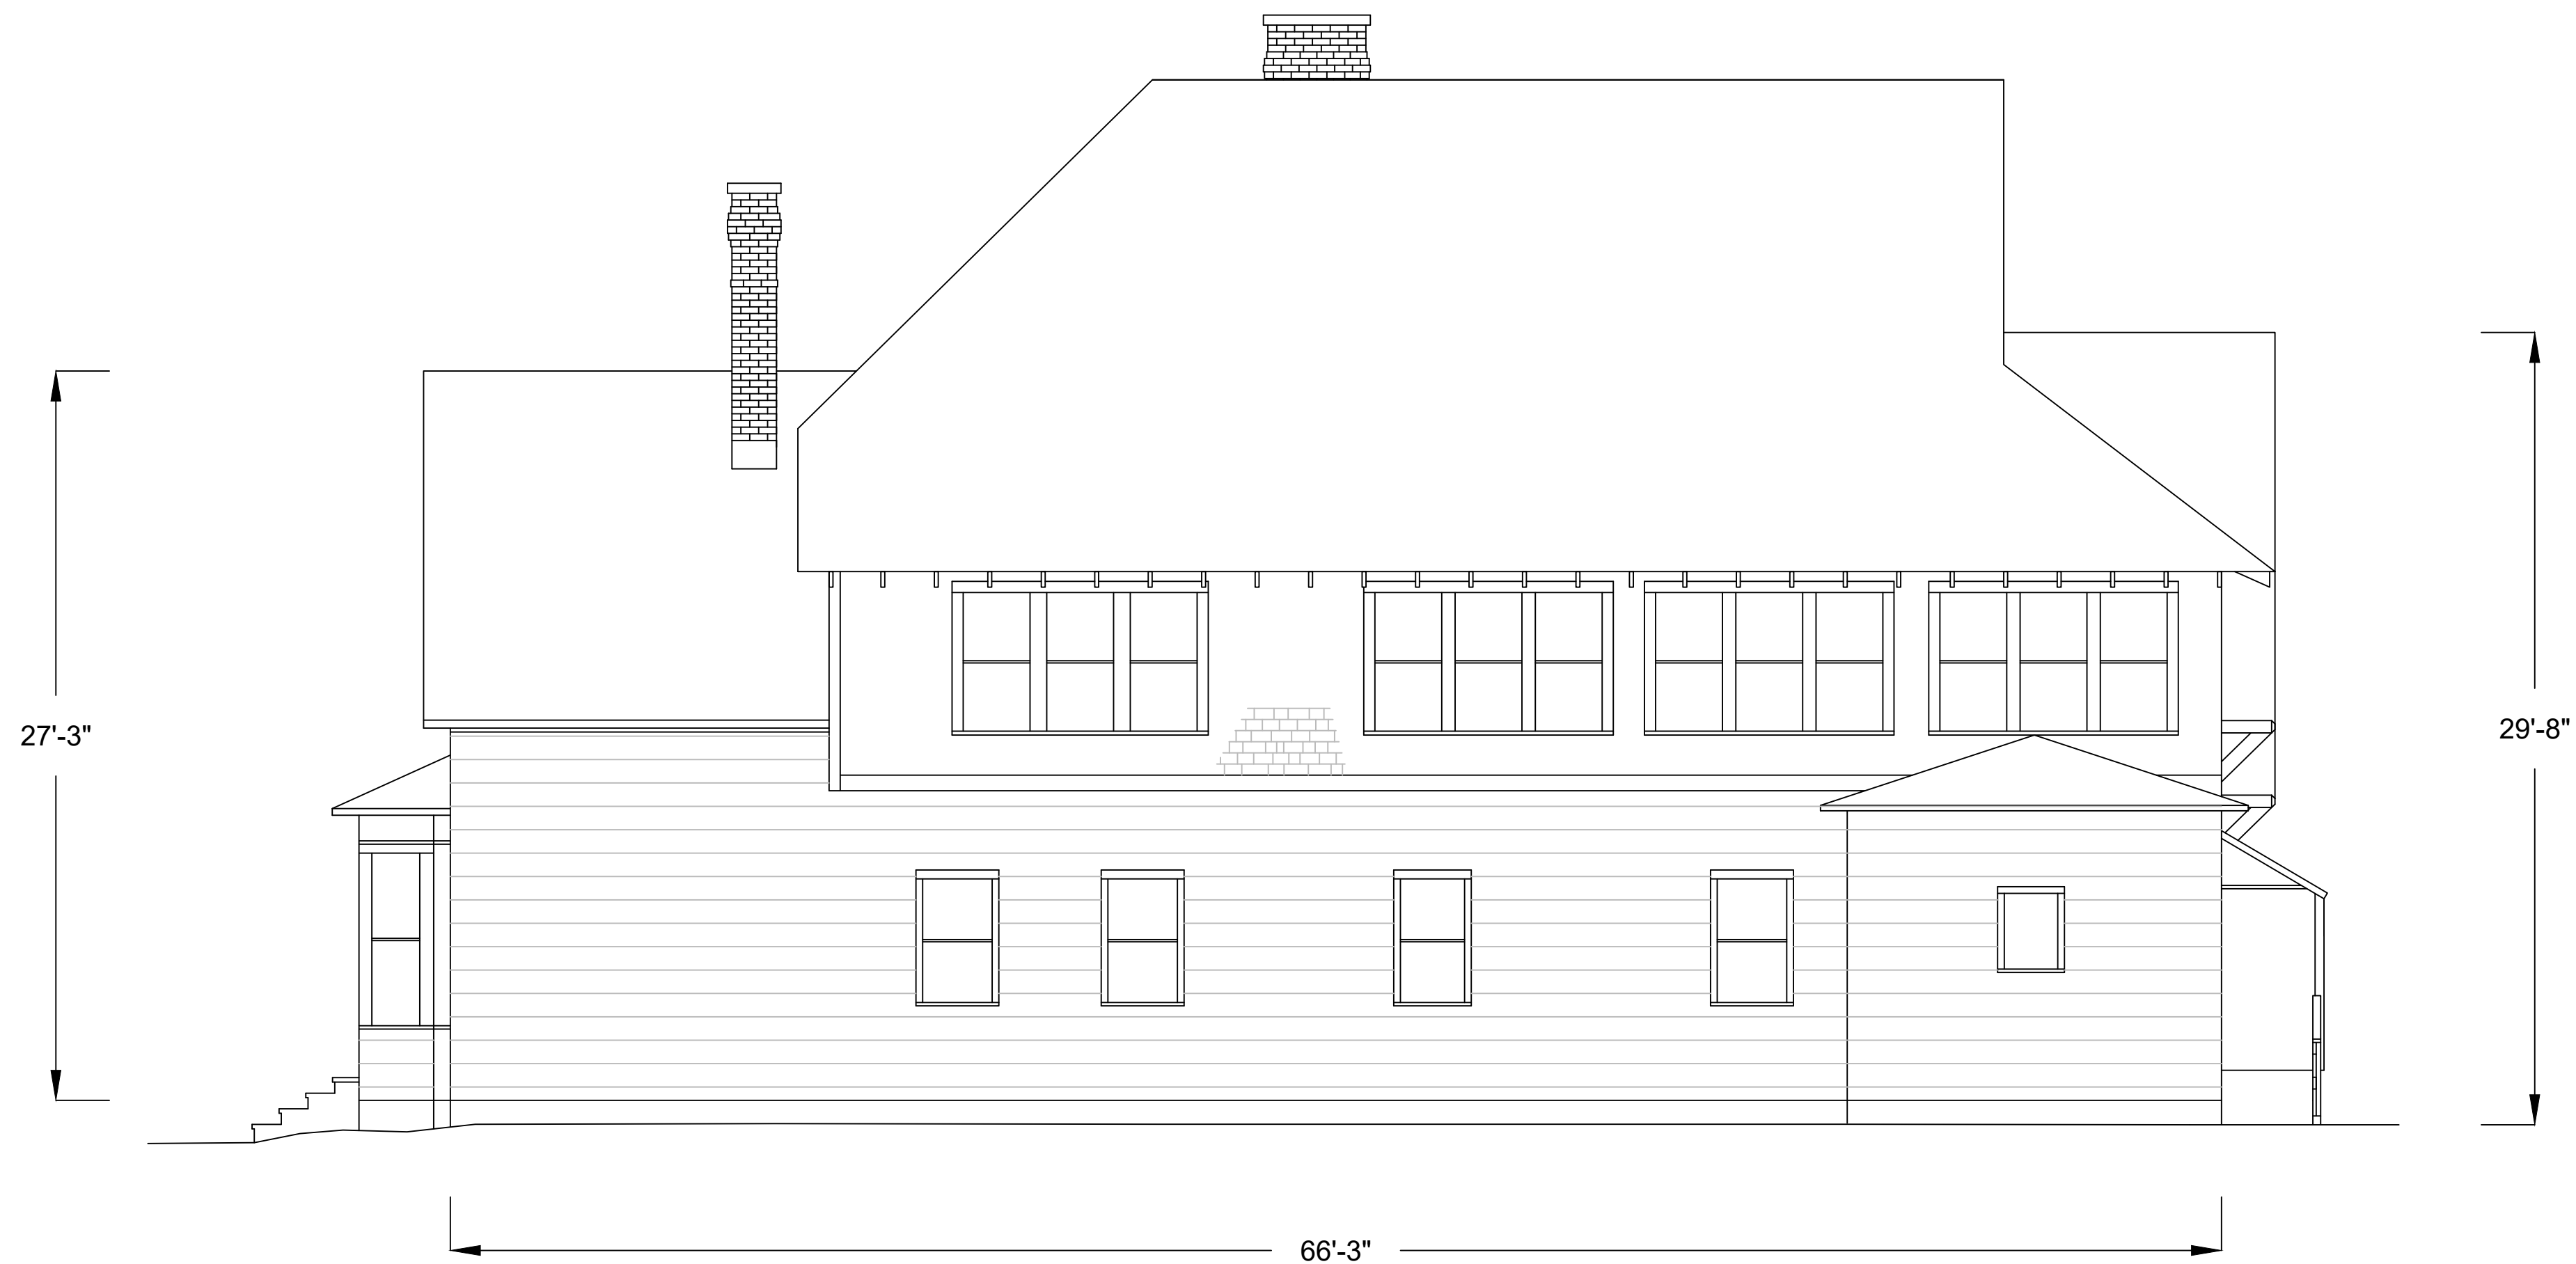

N O R T H  
E L E V A T I O N

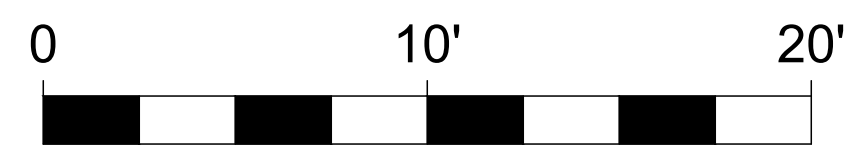

S O U T H  
E L E V A T I O N

RECORDATION UNDER GUIDELINES OF THE  
HISTORIC AMERICAN BUILDINGS SURVEY

Based on field notes and photographs by  
Annie Lutes, SWCA Environmental Consultants, November 2, 2020

NAME AND LOCATION OF BUILDING

**DAVID BABBITT HOUSE**

319 NORTH BEAVER ST,  
FLAGSTAFF, ARIZONA

DRAWING DATE: NOVEMBER 24, 2020

SWCA ENVIRONMENTAL CONSULTANTS  
DELINATED BY: GLENN A. DUNNO

SUBMITTED TO  
CITY OF FLAGSTAFF  
HERITAGE PRESERVATION