


N →

- (3) 51" X 62" XD WINDOW
- (1) 21" X 37" XD WINDOW D
- (1) 51" X 61" XD WINDOW
- (2) 87" X 87" XD WINDOW A, B

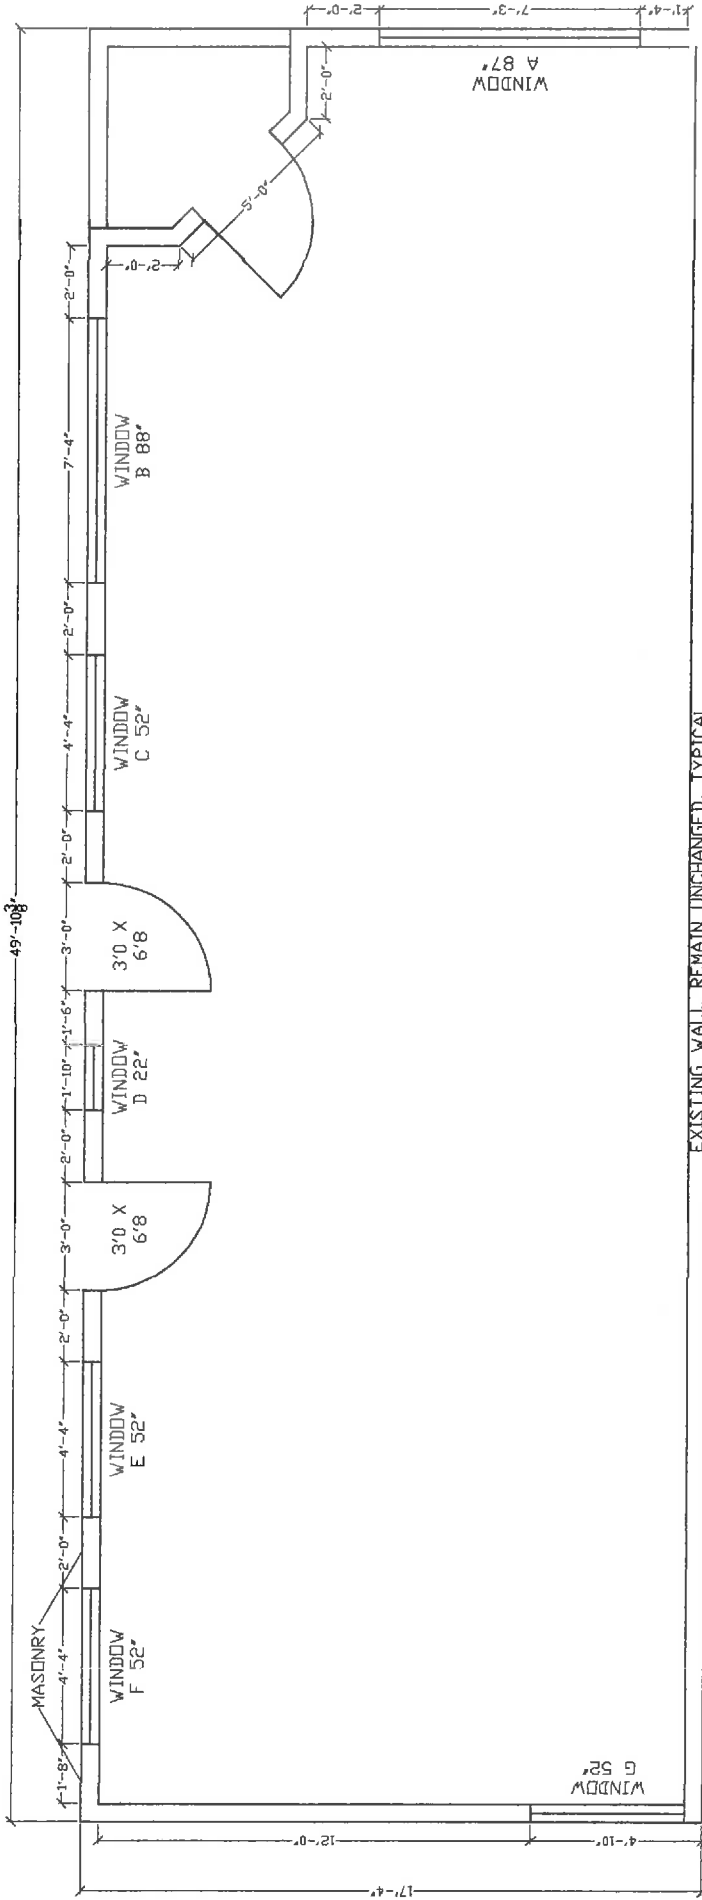

SUNTERIORS CLIENT: HEADLINES SALON DRAWING: WINDOW PLAN SCALE: 3/16" = 1'0" DATE: 11/18/2021 12:44 PM  
 DESIGN & DRAFTED BY: Bonnie Higgins, Sunteriors Design & Drafting 928-526-6697 FILE: Drawing2.dwg