





ARIZONA
DEPARTMENT
of CHILD SAFETY

A Flat Cut Out 1/4" Aluminum w/printed logo

B Flat Cut Out 1/4" Aluminum

191.39"

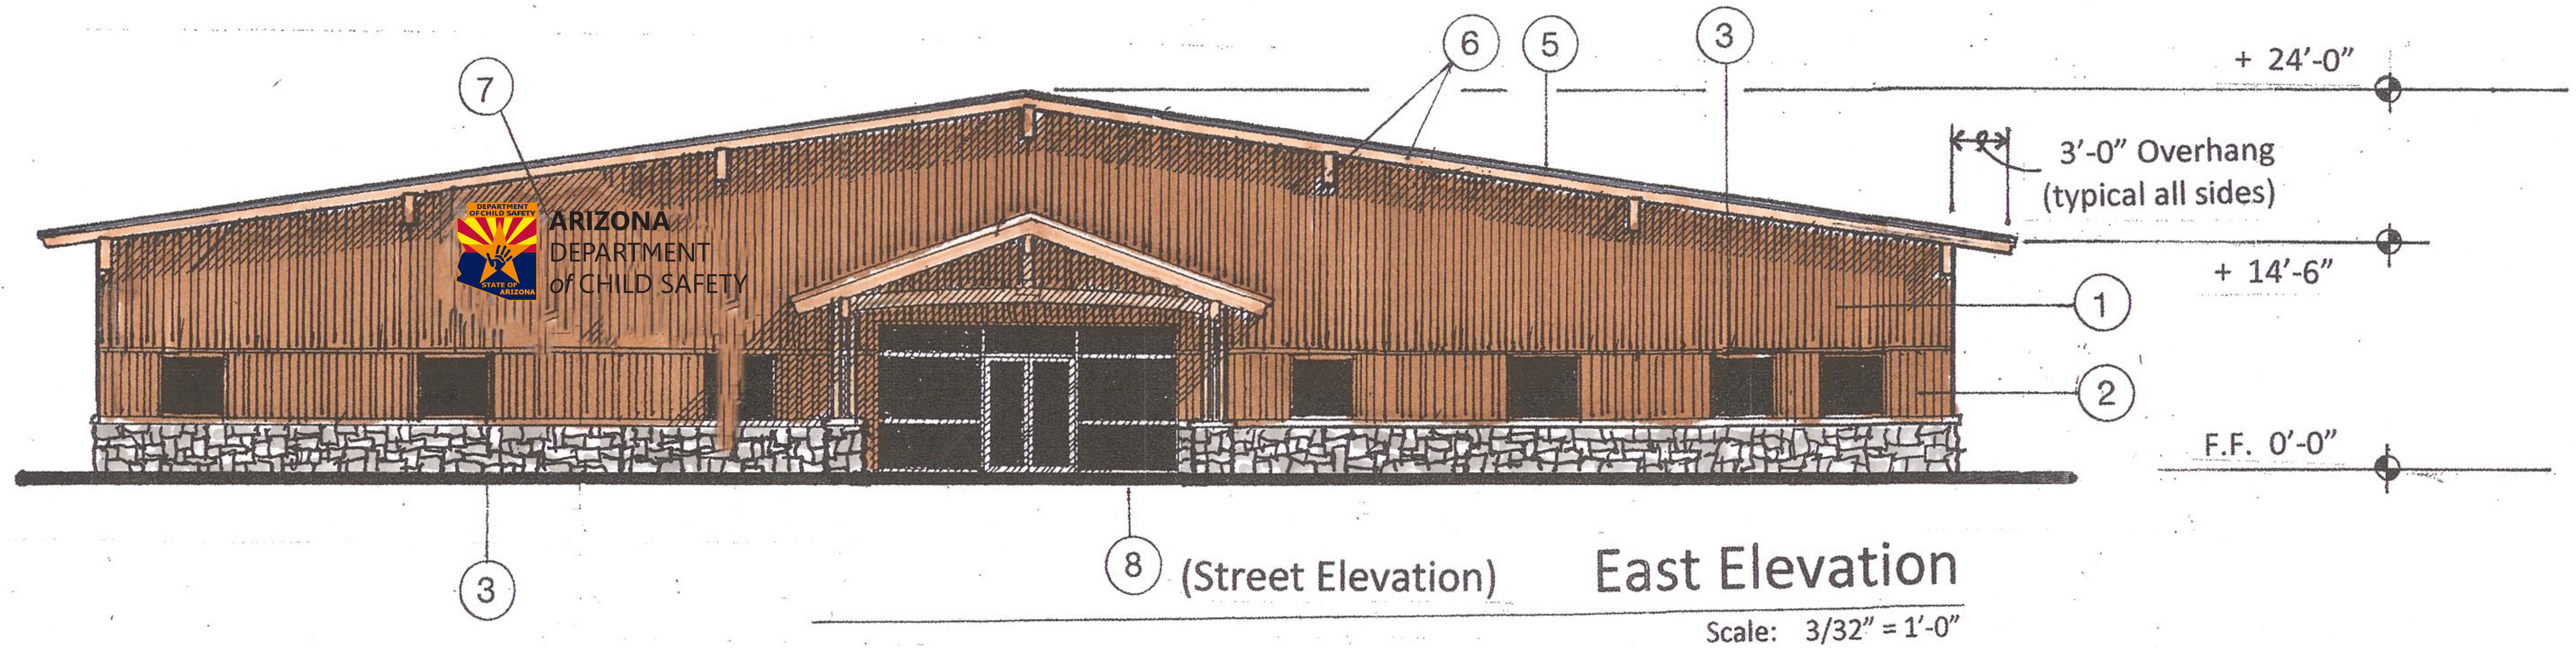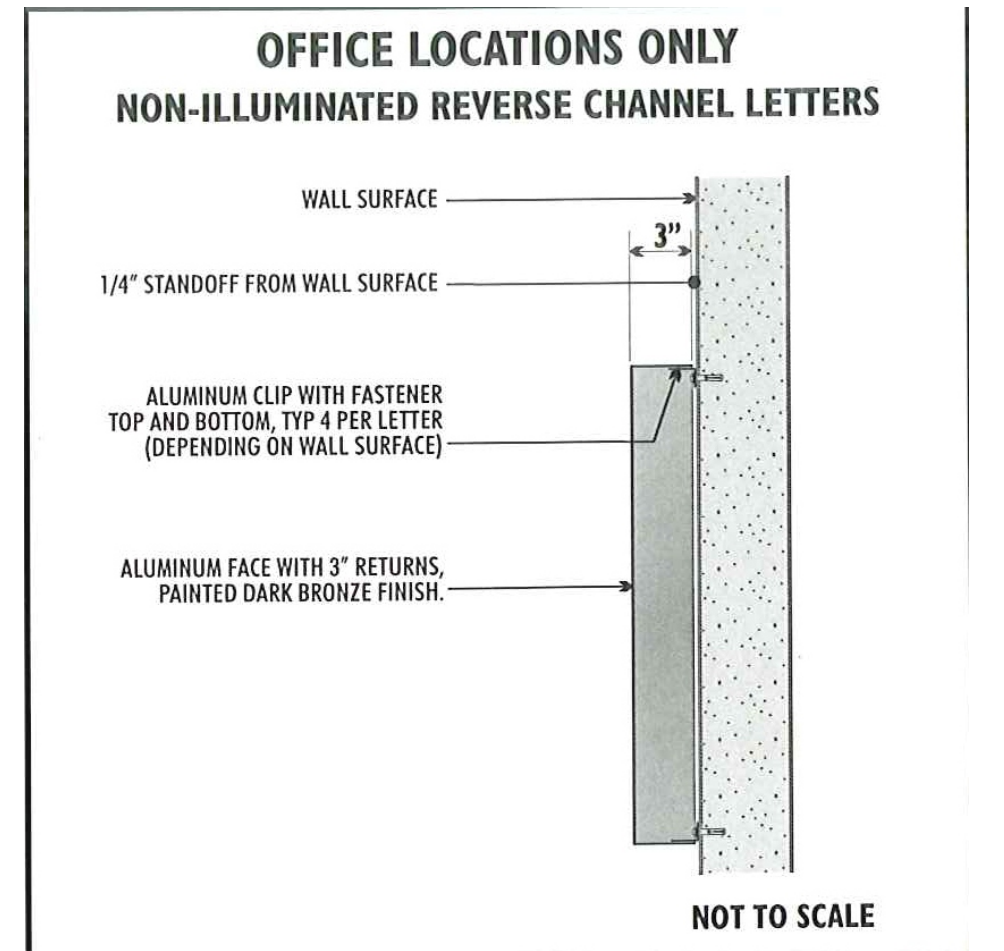

111.06' LINEAR STREET FOOTAGE