


# CONTEXT ANALYSIS MAP

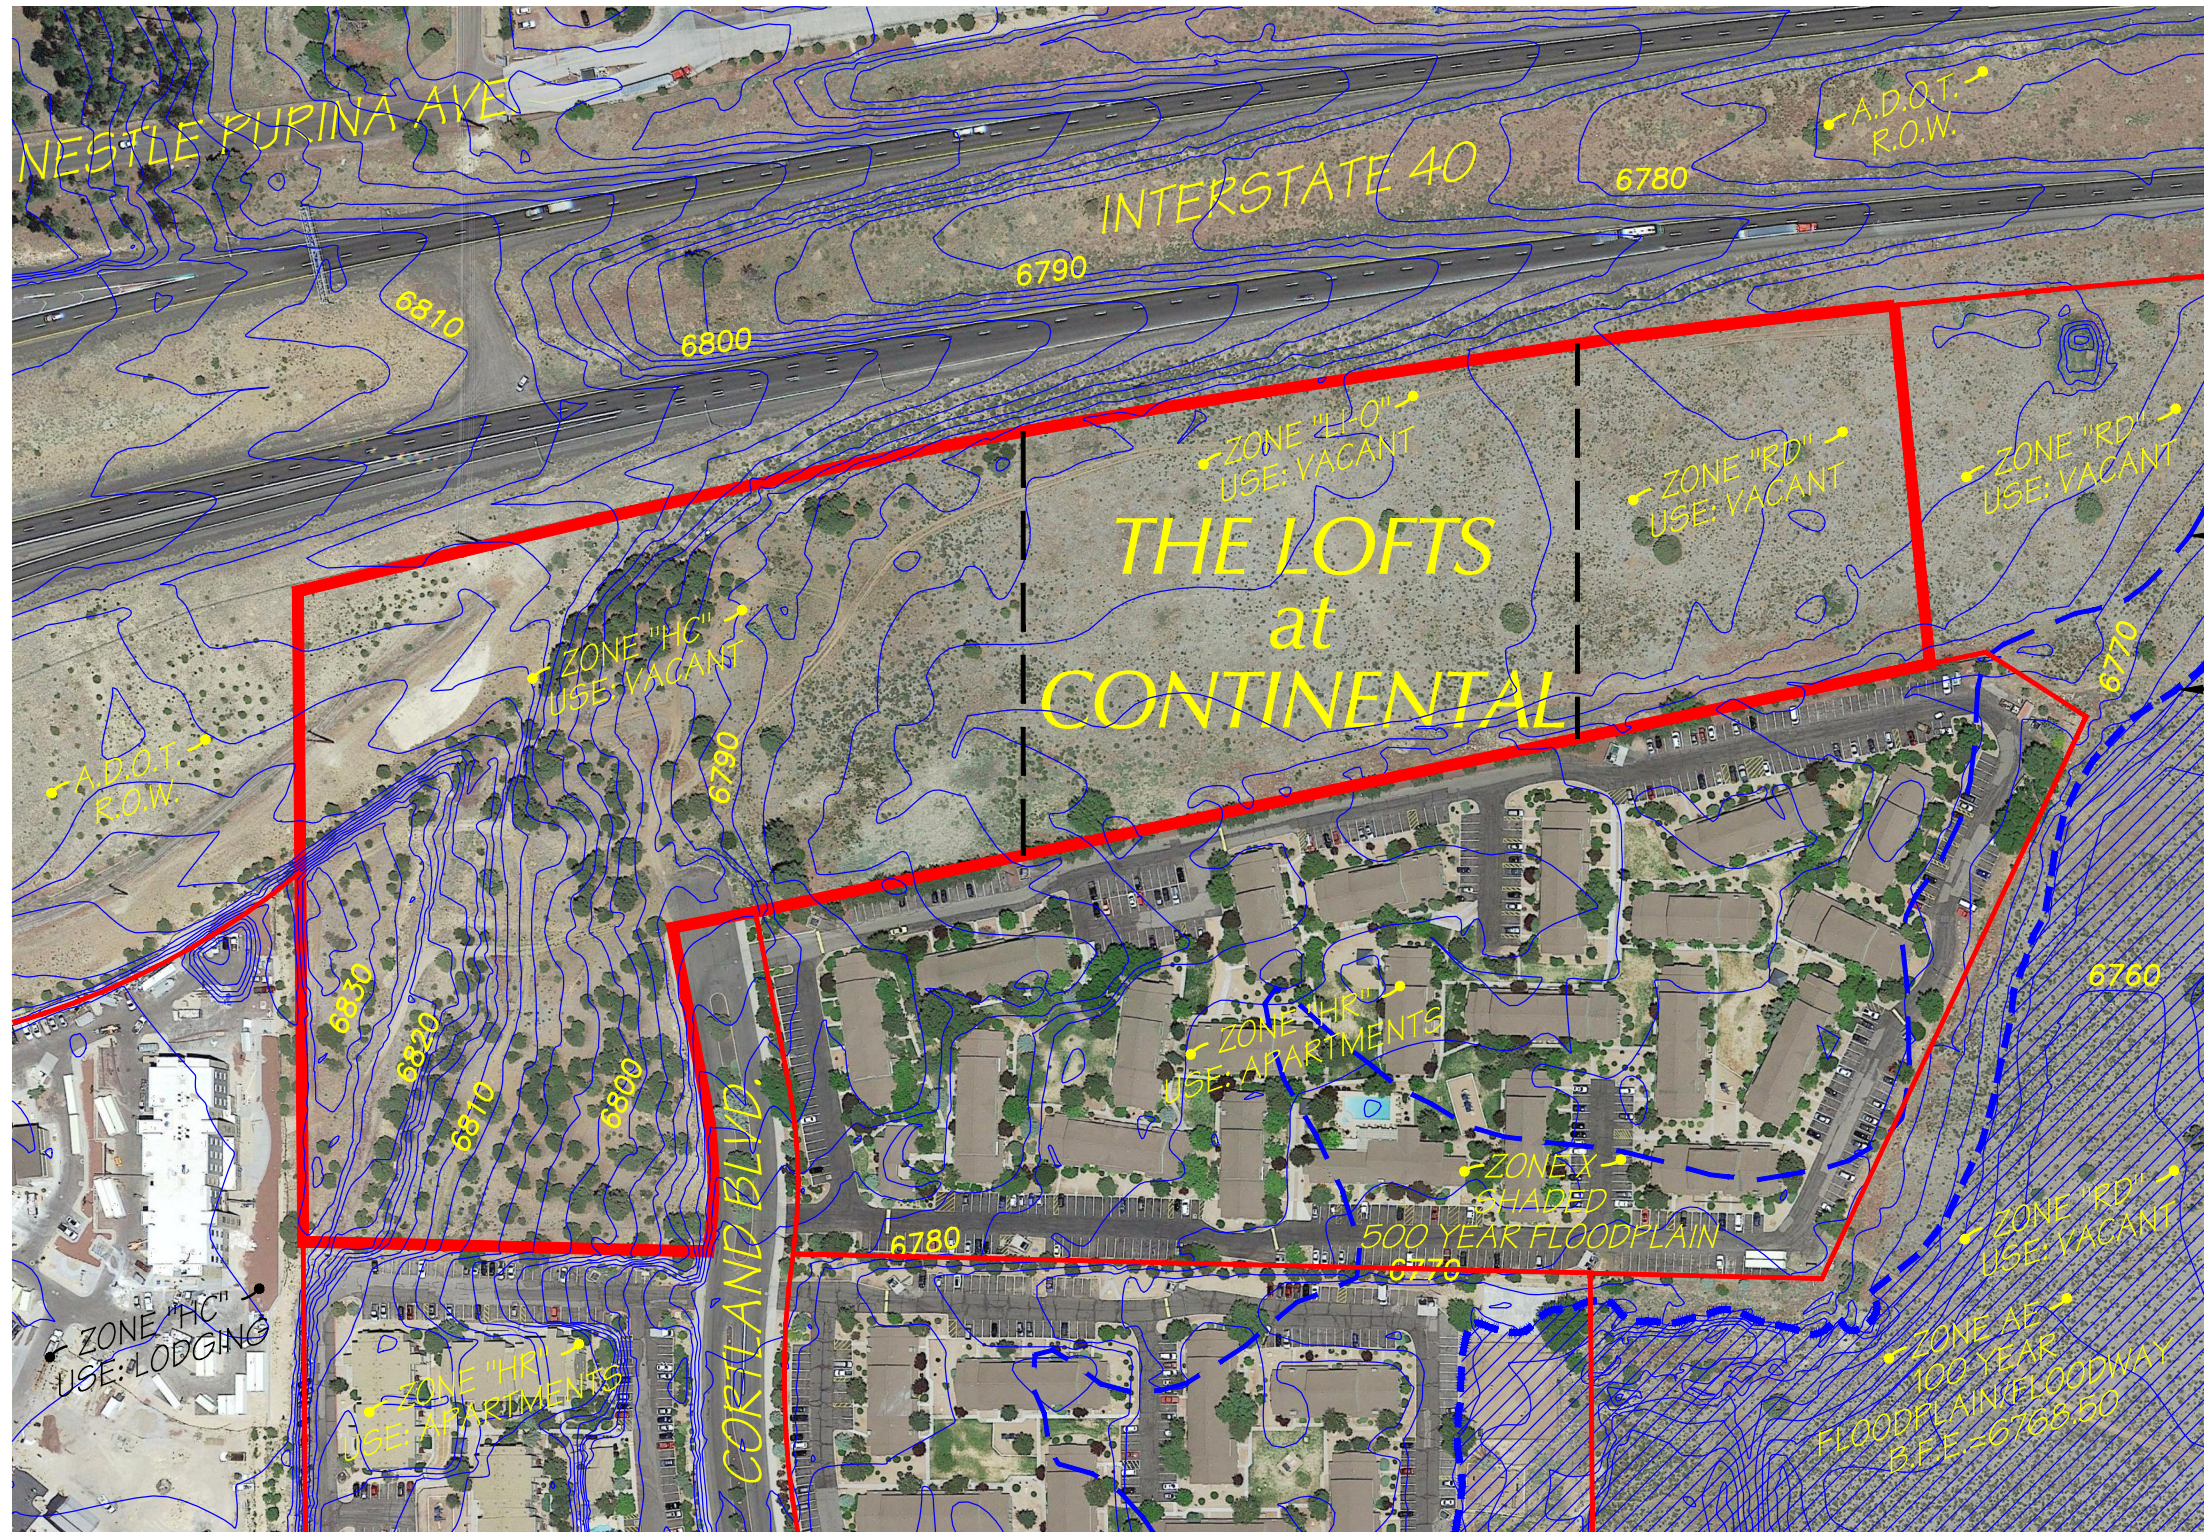

500 YEAR FLOODPLAIN/FLOODWAY LIMITS PER DFIRM

100 YEAR FLOODPLAIN/FLOODWAY LIMITS PER DFIRM

SCALE: 1"=200'



**PRELIMINARY**  
NOT FOR CONSTRUCTION  
OR RECORDING

SHEET 1 OF 1

7/29/21  
MES# 20356

THE LOFTS  
at CONTINENTAL  
COLOR VICINITY MAP

**Mogollon**  
ENGINEERING & SURVEYING  
411 W Santa Fe Avenue  
Flagstaff, Arizona 86001  
Phone: 928-214-0214

DATE: 7/29/21	PROJECT NO. 20356	REVISIONS:
DESIGNED BY: MME	FN: CONTEXT	
DRAWN BY: MME	VERT SCALE: N/A	
CHECKED BY: RDB	HOR SCALE: 1"=200'	