


ADJACENT PARCEL:  
100-23-003  
ZONE: HR

ADJACENT PARCEL:  
100-23-004  
ZONE: HR

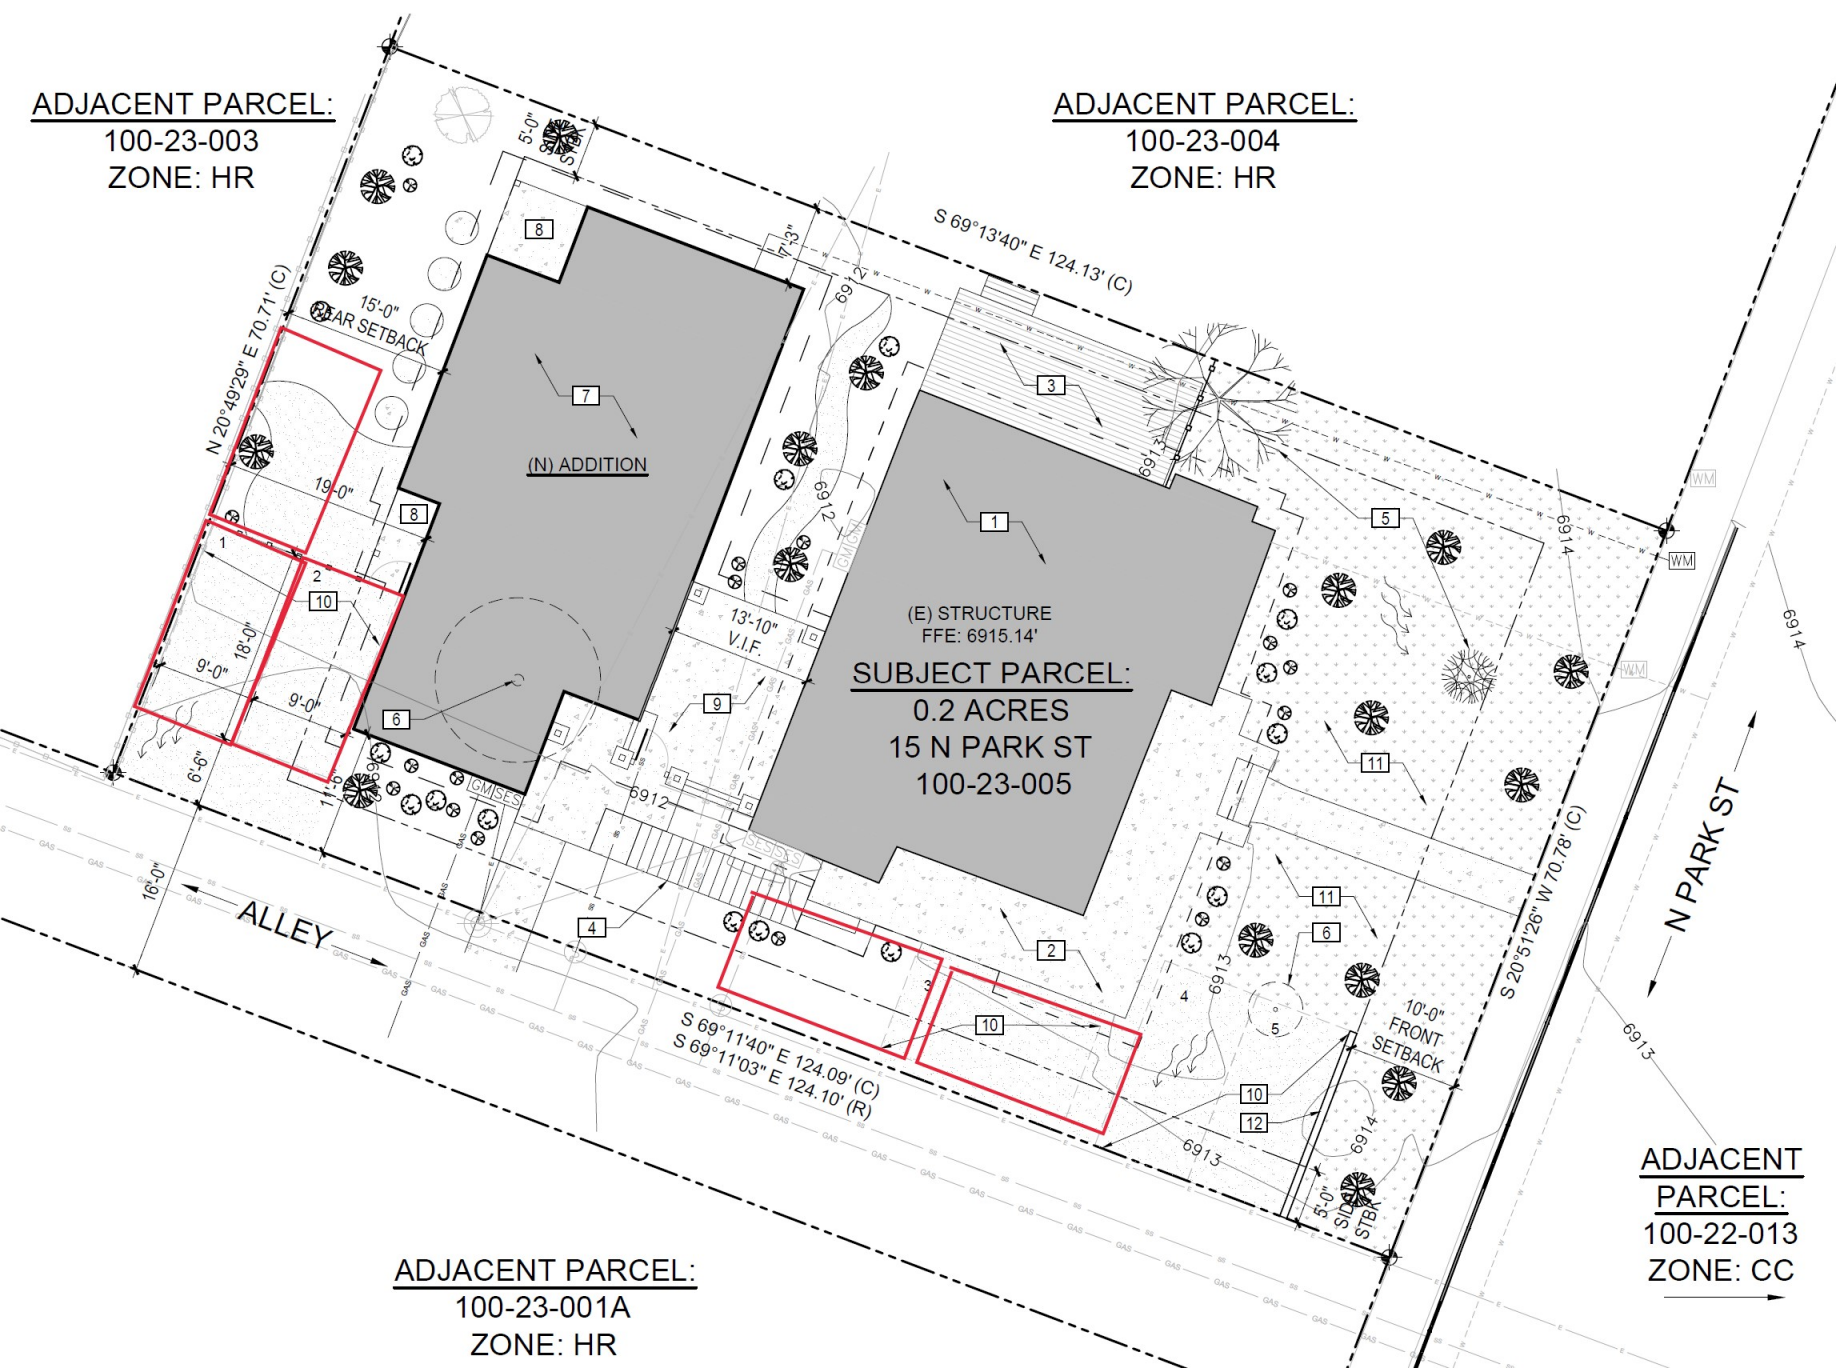

SUBJECT PARCEL:  
0.2 ACRES  
15 N PARK ST  
100-23-005

ADJACENT PARCEL:  
100-23-001A  
ZONE: HR

ADJACENT PARCEL:  
100-22-013  
ZONE: CC