



City of Flagstaff

Community Development Division

211 W. Aspen Ave

P: (928) 213-2969


Flagstaff, AZ 86001

F: (928) 779-7684

www.flagstaff.az.gov

HPC

Date Received		Application to Heritage Preservation Commission		File Number
Property Owner(s) JLA MAD LLC / Jim MANSONE	Title /	Phone 928-380-8604	Email /	
Mailing Address 2670 N. RIO DE FLAG DR.		City, State, Zip FLAGSTAFF AZ 86004		
Applicant Total Signs & GRAPHICS / Z. HESS	Title Project Manager	Phone 602-350-4572	Email Z.HESS@1@GMAIL.COM	
Mailing Address 2240 W. Desert Cove # 106		City, State, Zip Phoenix AZ 85029		
Property Interest of Applicant(s) (Owner, contractual interest, or agent) Contractor				
Site Address 101 S. SAN FRANCISCO ST		City, State, Zip FLAGSTAFF, AZ 86001		
Project Name THE MAYOR				
Parcel Number(s) 10308011 A		Zoning District(s), including Overlays		
Property Information:	<input type="checkbox"/> Yes <input type="checkbox"/> No Listed on the National Register of Historic Places? (Name: _____) <input type="checkbox"/> Yes <input type="checkbox"/> No Listed on the Arizona Register of Historic Places? (Name: _____) <input checked="" type="checkbox"/> Yes <input type="checkbox"/> No Located in an existing City of Flagstaff Historic District? (Name: <u>Southside NATIONAL</u>) <input type="checkbox"/> Yes <input type="checkbox"/> No Has the structure every been inventoried or evaluated for the National Register? <u>Register</u> <input type="checkbox"/> Yes <input type="checkbox"/> No Is the structure over 50 years old at the time of application? <input type="checkbox"/> Yes <input type="checkbox"/> No Was all or a portion of the structure built before World War II as housing? Is the subject property: <input checked="" type="checkbox"/> Developed <input type="checkbox"/> Vacant Land?			
Type of HPC Application Requested:	<input type="checkbox"/> Historic Overlay District Designation (If new, Name: _____) <input type="checkbox"/> Landmark Overlay District Designation <input checked="" type="checkbox"/> Certificate of Appropriateness <input type="checkbox"/> Certificate of No Effect <input type="checkbox"/> Certificate of Economic Hardship <input type="checkbox"/> Cultural Resource Study Review - Please check all that apply: <input type="checkbox"/> Letter Report <input type="checkbox"/> Phase I <input type="checkbox"/> Phase II <input type="checkbox"/> Historic Facades and Signs Grant			
Note: Applications which are incomplete or not accompanied by the required information will not be accepted.				
Property Owner Signature:	Date:	Applicant Signature: 	Date: 11/30/20	
For City Use				
Date Filed: _____	HPC Hearing Date: _____			
Fee Receipt #: _____	Amount: _____		Date: _____	
Action by HPC:	<input type="checkbox"/> Consent Approval by HPO <input type="checkbox"/> Approved <input type="checkbox"/> Approved with Conditions <input type="checkbox"/> Denied <input type="checkbox"/> Continued			
	Staff Initial: _____		Date: _____	

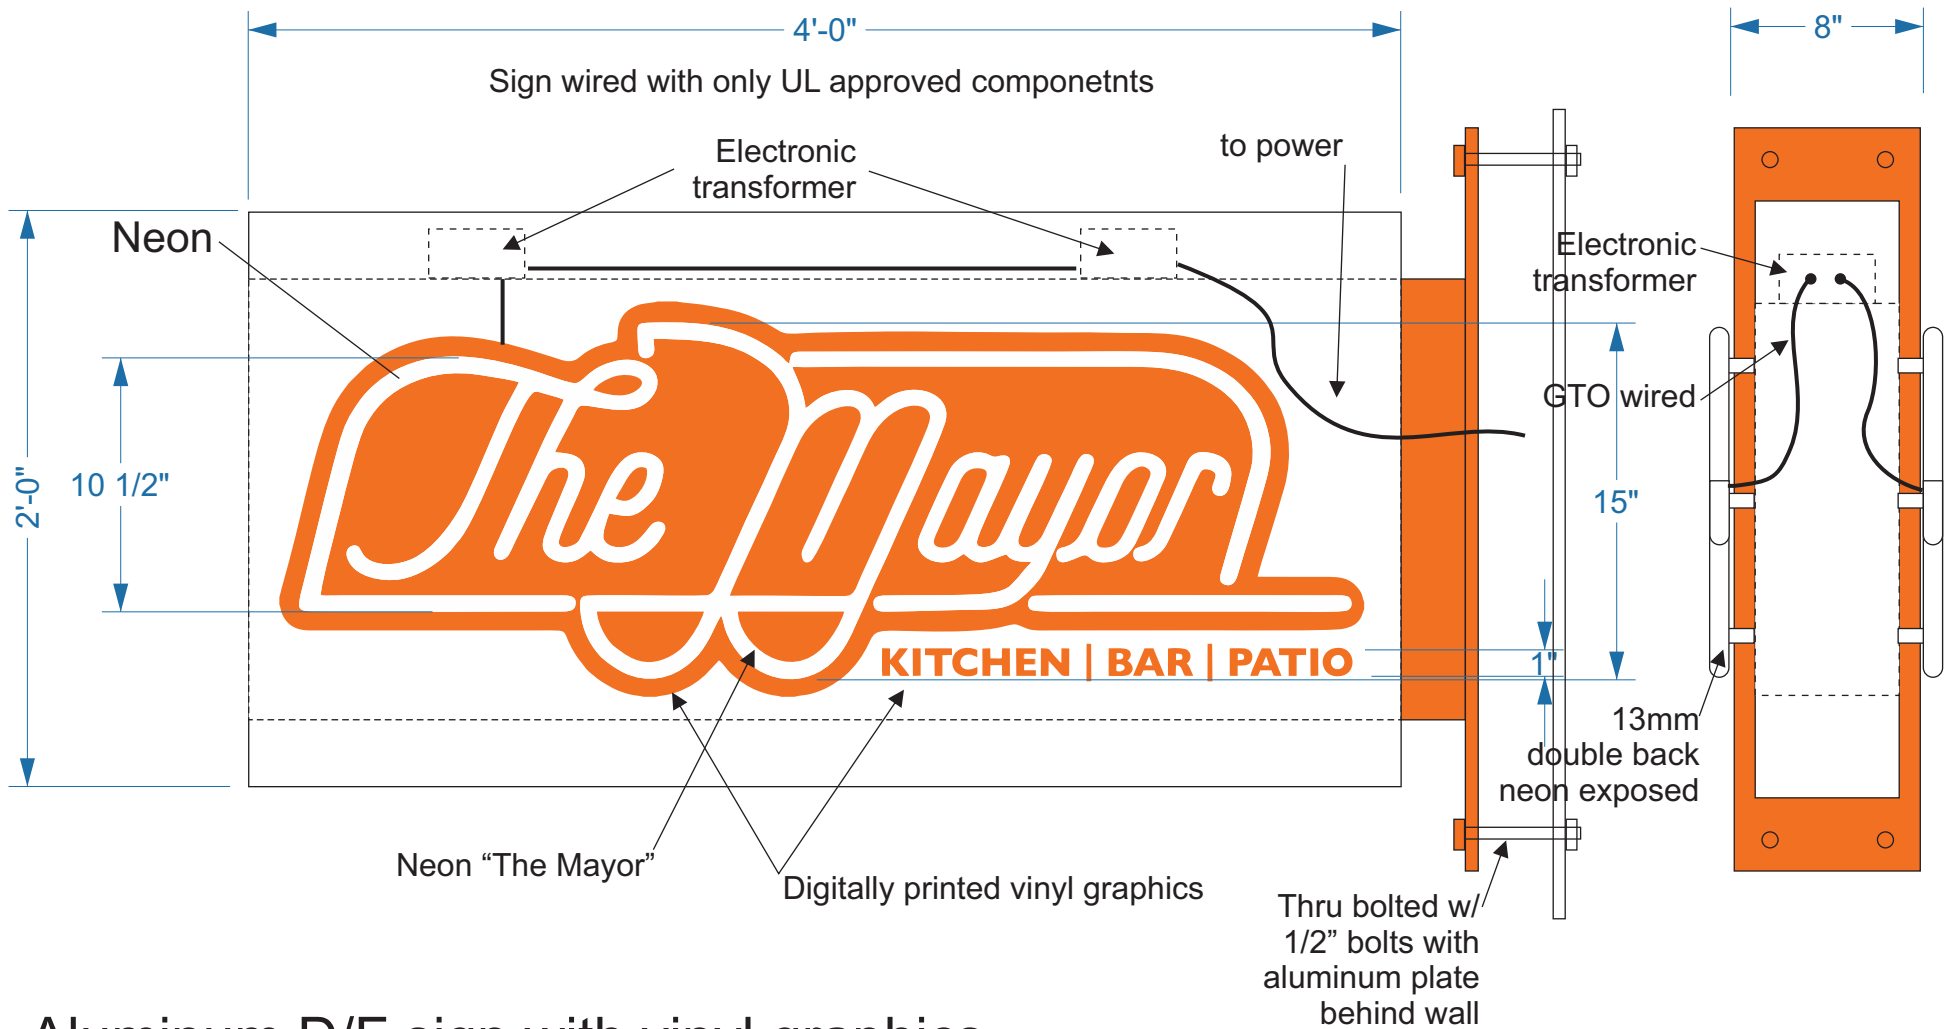

Aluminum D/F sign with vinyl graphics



TOTAL SIGNS & GRAPHICS LLC

2240 W. DESERT COVE AVE #106
PHOENIX, AZ 85029

602.861.6762 fax: 602.861.5815

e-mail- info@totalsigns.net

LICENSED • BONDED • INSURED

ROC 291227

client:

revision:

address:

salesman:

designer:

design #:

date:

scale:

revisions:

page:

www.totalsigns.net

This custom design submitted for your personal use is the exclusive property of TOTAL SIGNS & GRAPHICS, LLC. It may not be reproduced, copied or exhibited in any fashion to anyone outside of your organization without the written permission of an authorized official of TOTAL SIGNS & GRAPHICS, LLC.



TOTAL SIGNS & GRAPHICS LLC

2240 W. DESERT COVE AVE #106
PHOENIX, AZ 85029

602.861.6762 fax: 602.861.5815

e-mail- info@totalsigns.net

LICENSED • BONDED • INSURED

ROC 291227

client:

revision:

address:

salesman:

designer:

design #:

date:


scale:

revisions:

page:

www.totalsigns.net

This custom design submitted for your personal use is the exclusive property of TOTAL SIGNS & GRAPHICS, LLC. It may not be reproduced, copied or exhibited in any fashion to anyone outside of your organization without the written permission of an authorized official of TOTAL SIGNS & GRAPHICS, LLC.

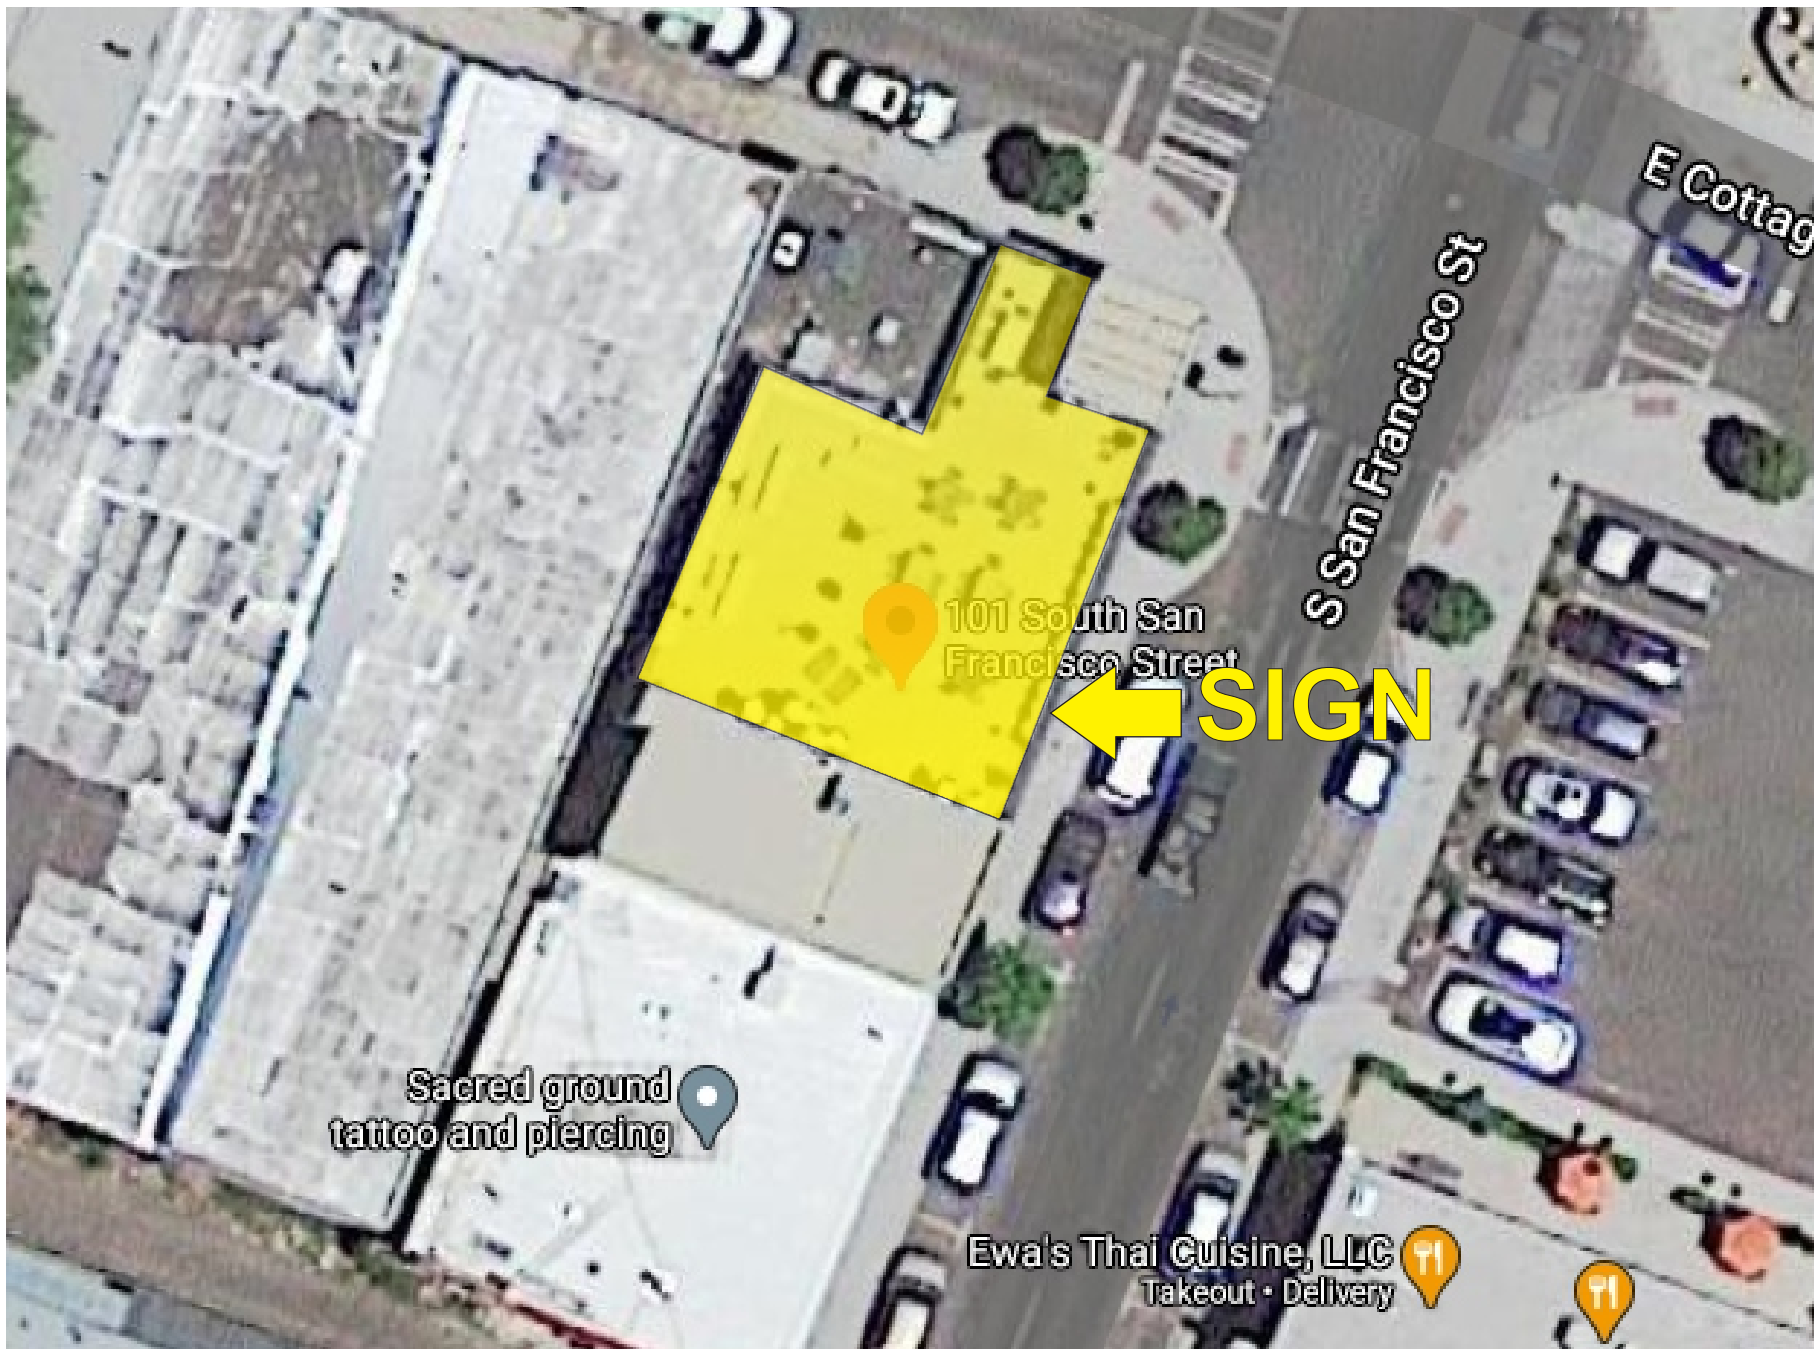

TOTAL SIGNS & GRAPHICS LLC
 2240 W. DESERT COVE AVE #106
 PHOENIX, AZ 85029
602.861.6762 fax: 602.861.5815
 e-mail- info@totalsigns.net

LICENSED • BONDED • INSURED ROC 291227

client:	revision:
address:	
salesman:	designer:
date:	scale:
	revisions:
	design #:
	page:

www.totalsigns.net
 This custom design submitted for your personal use is the exclusive property of TOTAL SIGNS & GRAPHICS, LLC. It may not be reproduced, copied or exhibited in any fashion to anyone outside of your organization without the written permission of an authorized official of TOTAL SIGNS & GRAPHICS, LLC