

LEGEND

- Bike Path
- Pedestrian Path
- Driveway
- Ramp
- Ramp & Handrail
- Detectable Warning
- Median
- Protected Intersection (Stamped or Colored Concrete)
- Crosswalk

CONSTRUCTION NOTES

- 201 Concrete Sidewalk
- 202 Concrete FUTS
- 210 Curb & Gutter
- 250 Bike Entry/Exit Ramp
- 260 Stairs
- 501 Scupper/Catch Basin
- 510 Stormwater Basin Volume Exchange
- 601 White FUTS Stripe
- 605 White Lane Stripe
- 610 Yellow Lane Stripe
- 620 Crosswalk
- 625 Stop Bar
- 630 Stop Sign

I still like this connection, I recommend putting it on some maps so we can be opportunistic about it happening someday (development, etc.), since it doesn't conflict with our main idea.

*FIRE TRUCK TURNING MOVEMENT SHOWN FOR DRAFT SUBMITTAL, WILL BE TURNED OFF ON FINAL


QUINT FIRE TRUCK

OWNER: FLAGSTAFF UNIFIED SCHOOL DISTRICT
APH #: 106-08-002V


OWNER: CITY OF FLAGSTAFF
APH #: 106-08-002W

OWNER: FLAGSTAFF UNIFIED SCHOOL DISTRICT
APH #: 106-08-002T

SECTION A

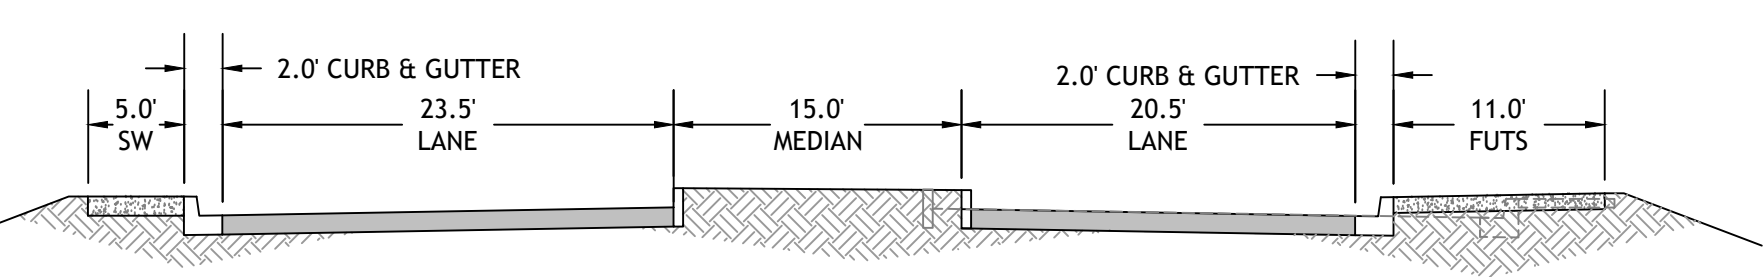

SINAGUA MIDDLE SCHOOL AREA IMPROVEMENTS
BUTLER AVE FLAGSTAFF, AZ

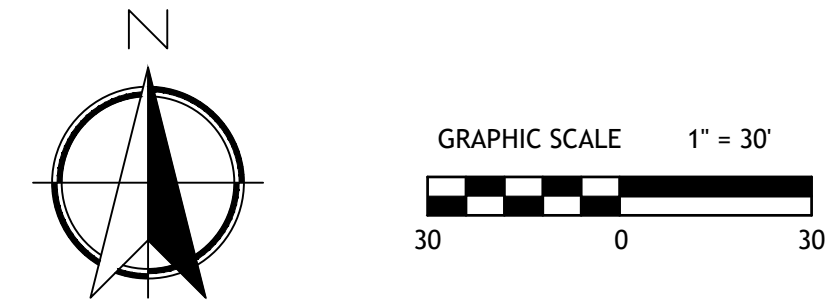

MARCH 2026