



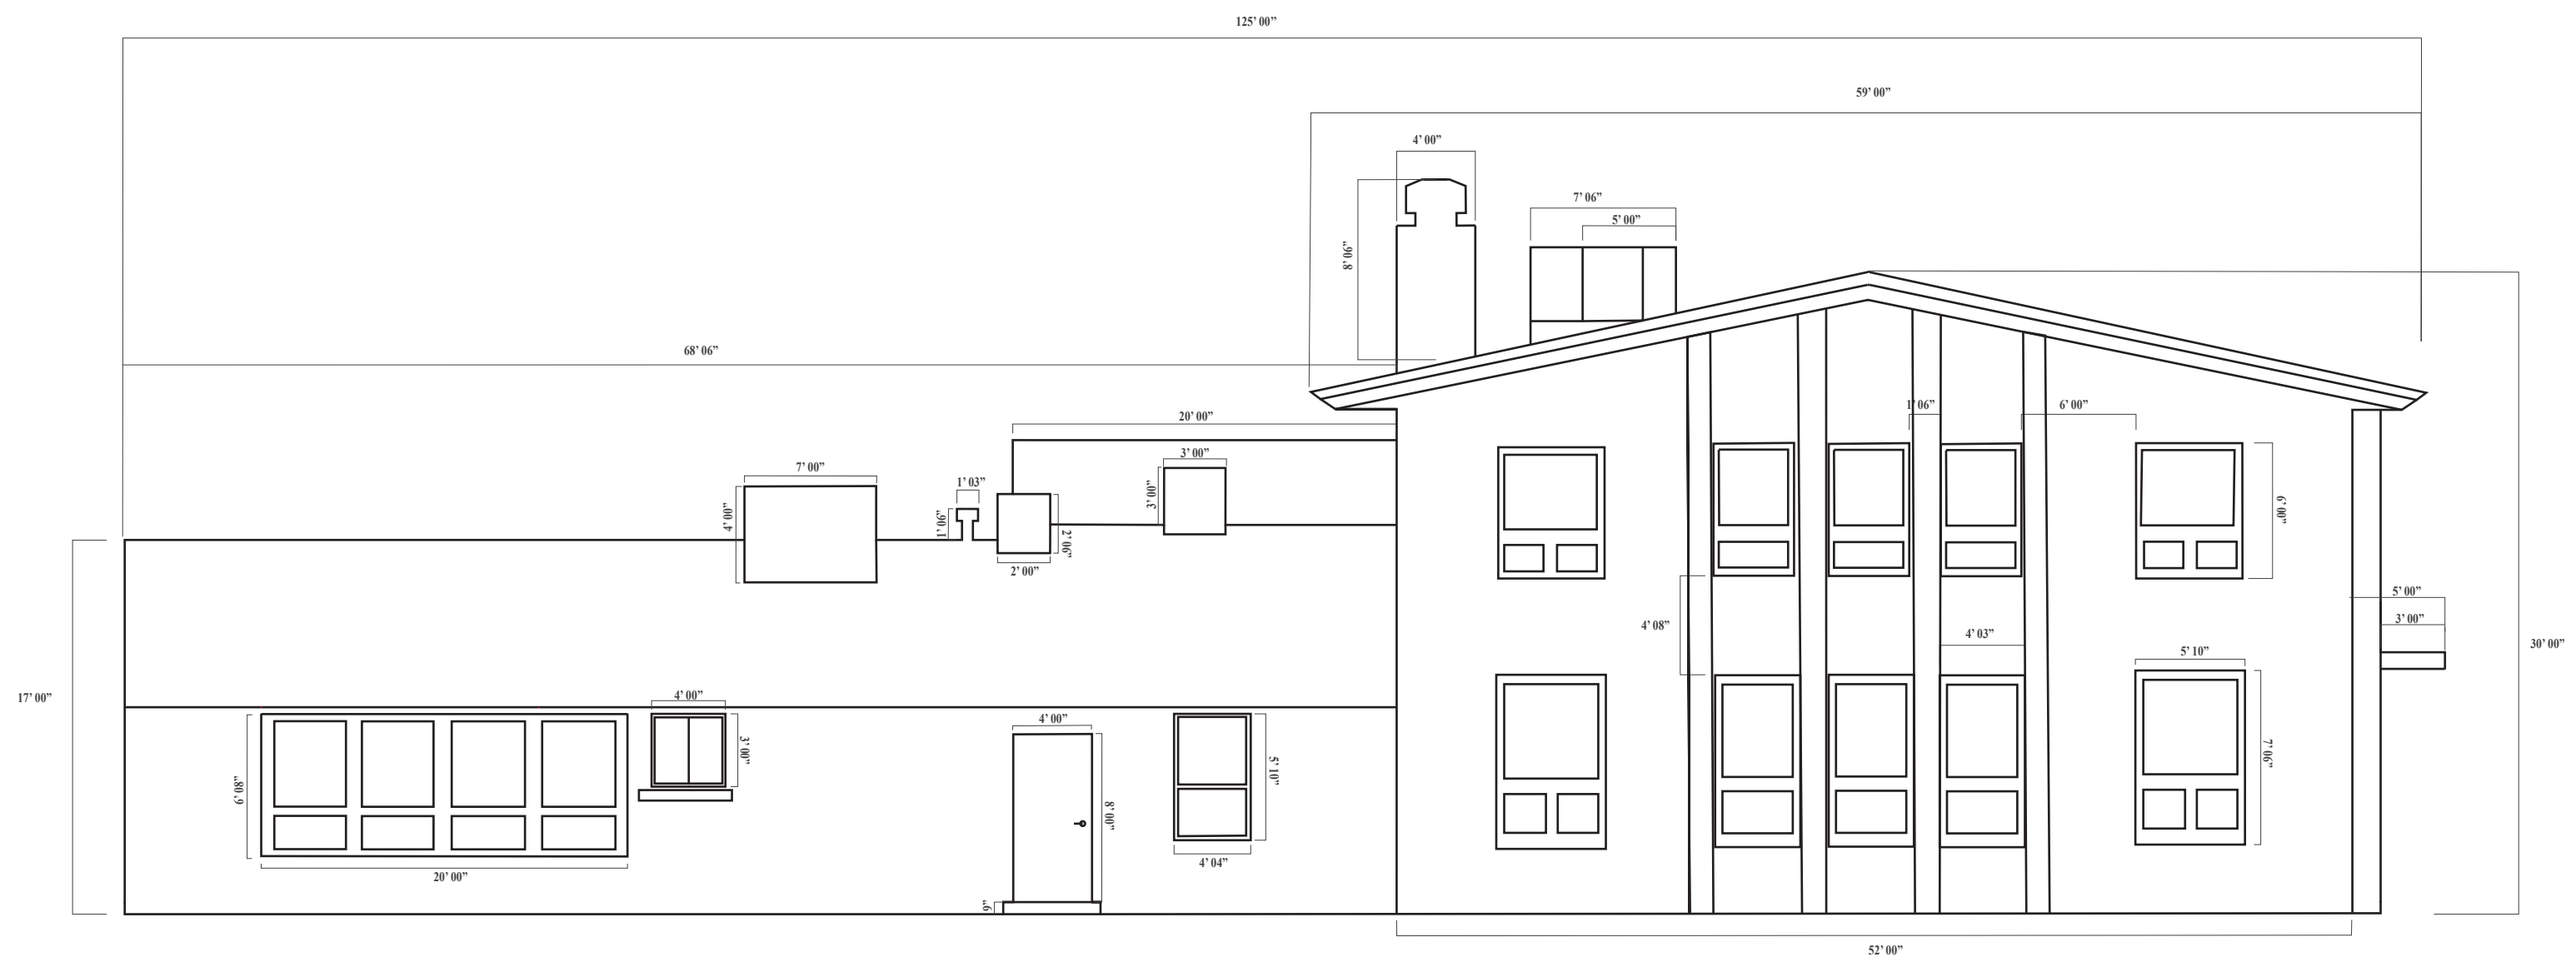

West Elevation of 18 W Birch
 1:96 Scale

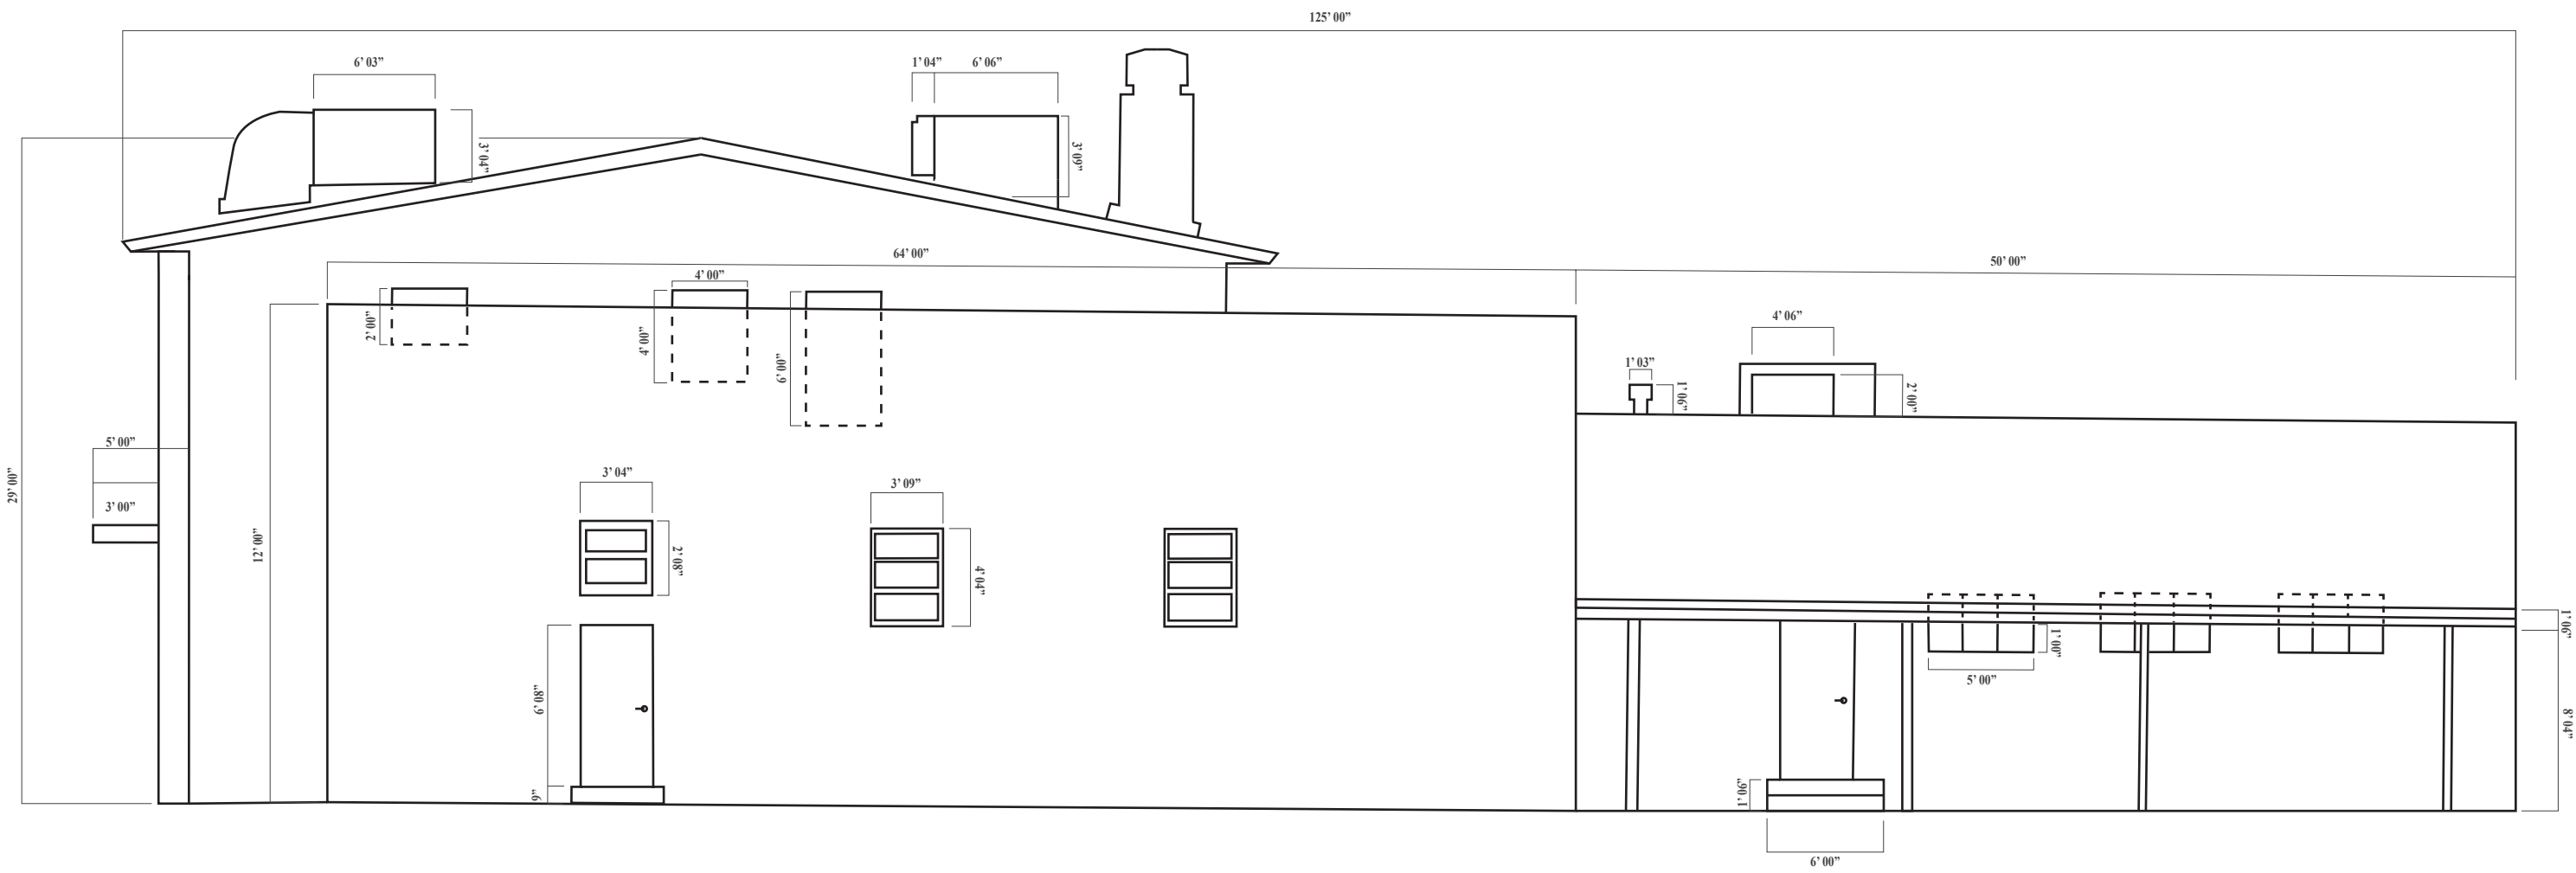

North Elevation of 18 W Birch
1:96 Scale



South Elevation of 18 W Birch
1:96 Scale