
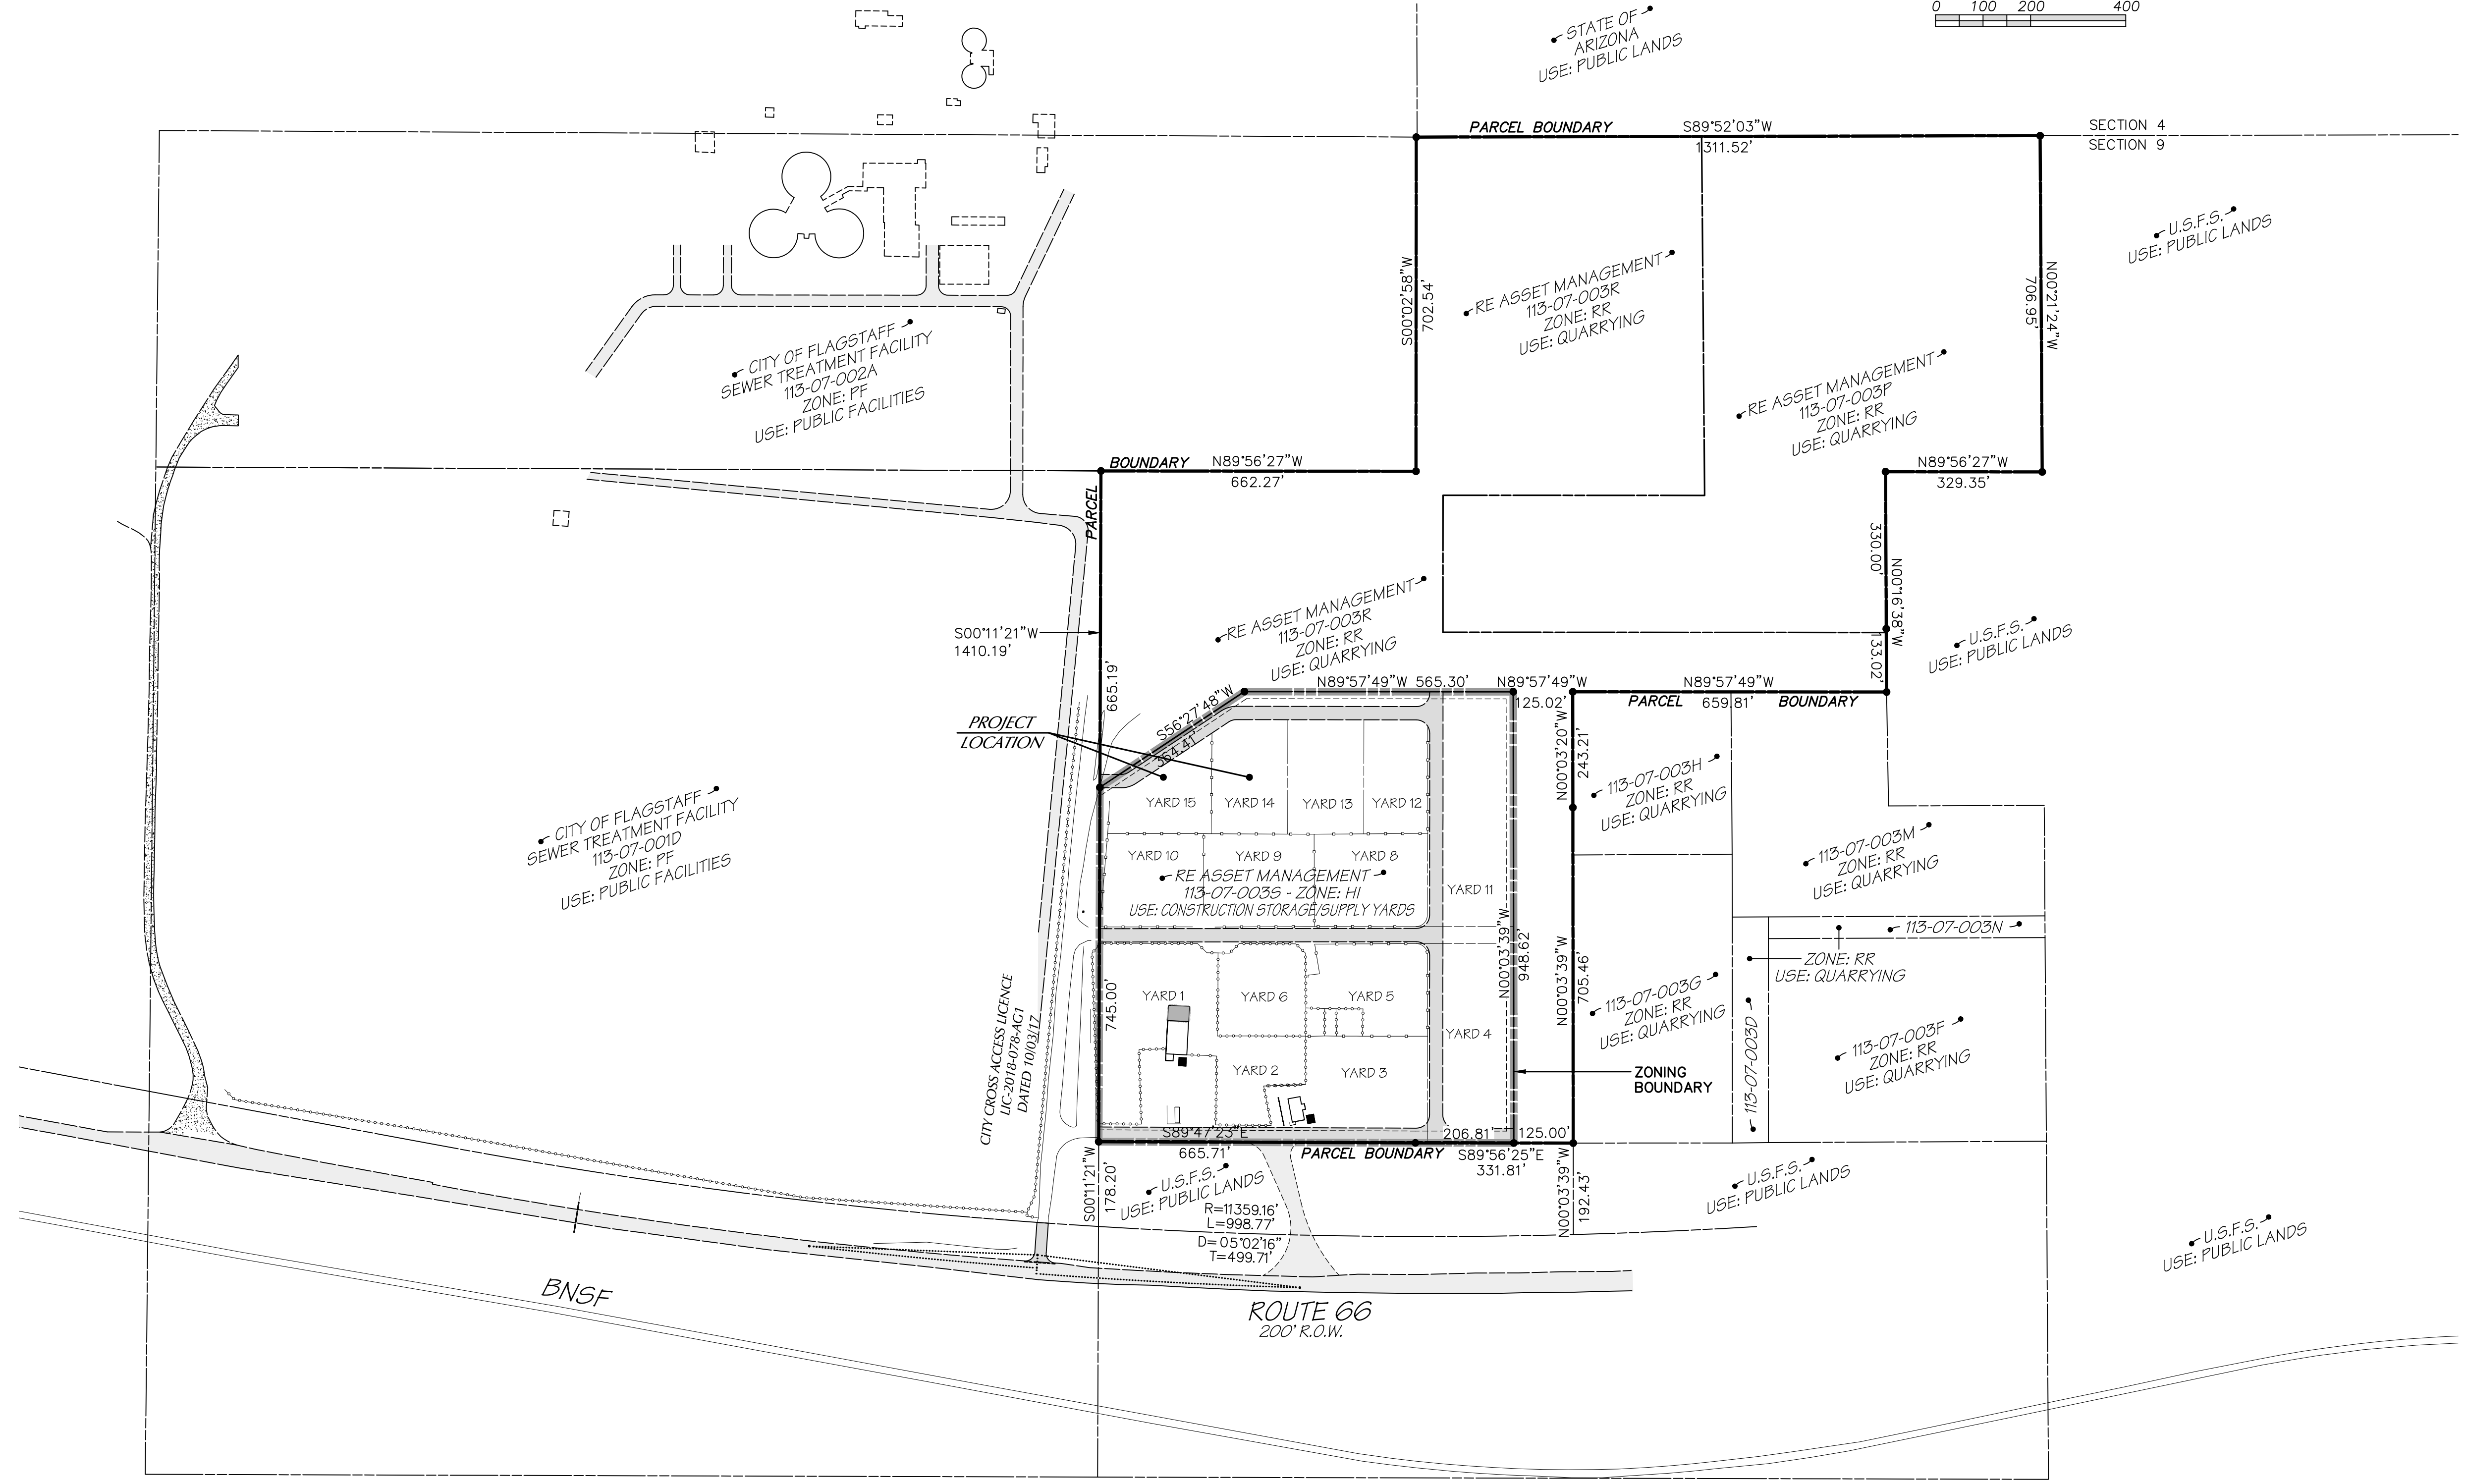


# ZONING MAP AMENDMENT VICINITY MAP FOR WINSLOW READY MIX WILDCAT INDUSTRIAL PARK YARDS 14 & 15

LOCATED IN THE N 1/2 OF SECTION 9,  
TOWNSHIP 21 NORTH, RANGE 8 EAST, G&S.R.M.  
FLAGSTAFF, COCONINO COUNTY, ARIZONA

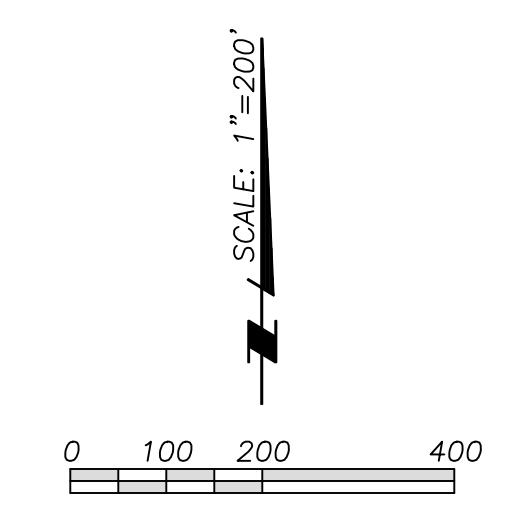

**PRELIMINARY**  
NOT FOR CONSTRUCTION  
OR RECORDING

**PRELIMINARY**  
NOT FOR CONSTRUCTION  
OR RECORDING

**Mogollon**  
ENGINEERING & SURVEYING

411 W. Santa Fe Avenue  
Flagstaff, Arizona 86001  
Phone: 928-214-0214

PARTNERSHIP WITH  
**CD&E**  
ENGINEERING & SURVEYING

WINSLOW READY MIX  
ZONING MAP AMENDMENT  
VICINITY MAP

11/17/25  
MES# 25-064

PROJECT NO. 25-064  
DESIGNED BY: MK  
DRAWN BY: MW  
CHECKED BY: RT

REVISIONS:  
PVI VIC-MAP  
VERT SCALE: N/A  
HOR SCALE: 1"=200'