


GRAPHIC SCALE



(IN FEET)
1 inch = 40 ft.

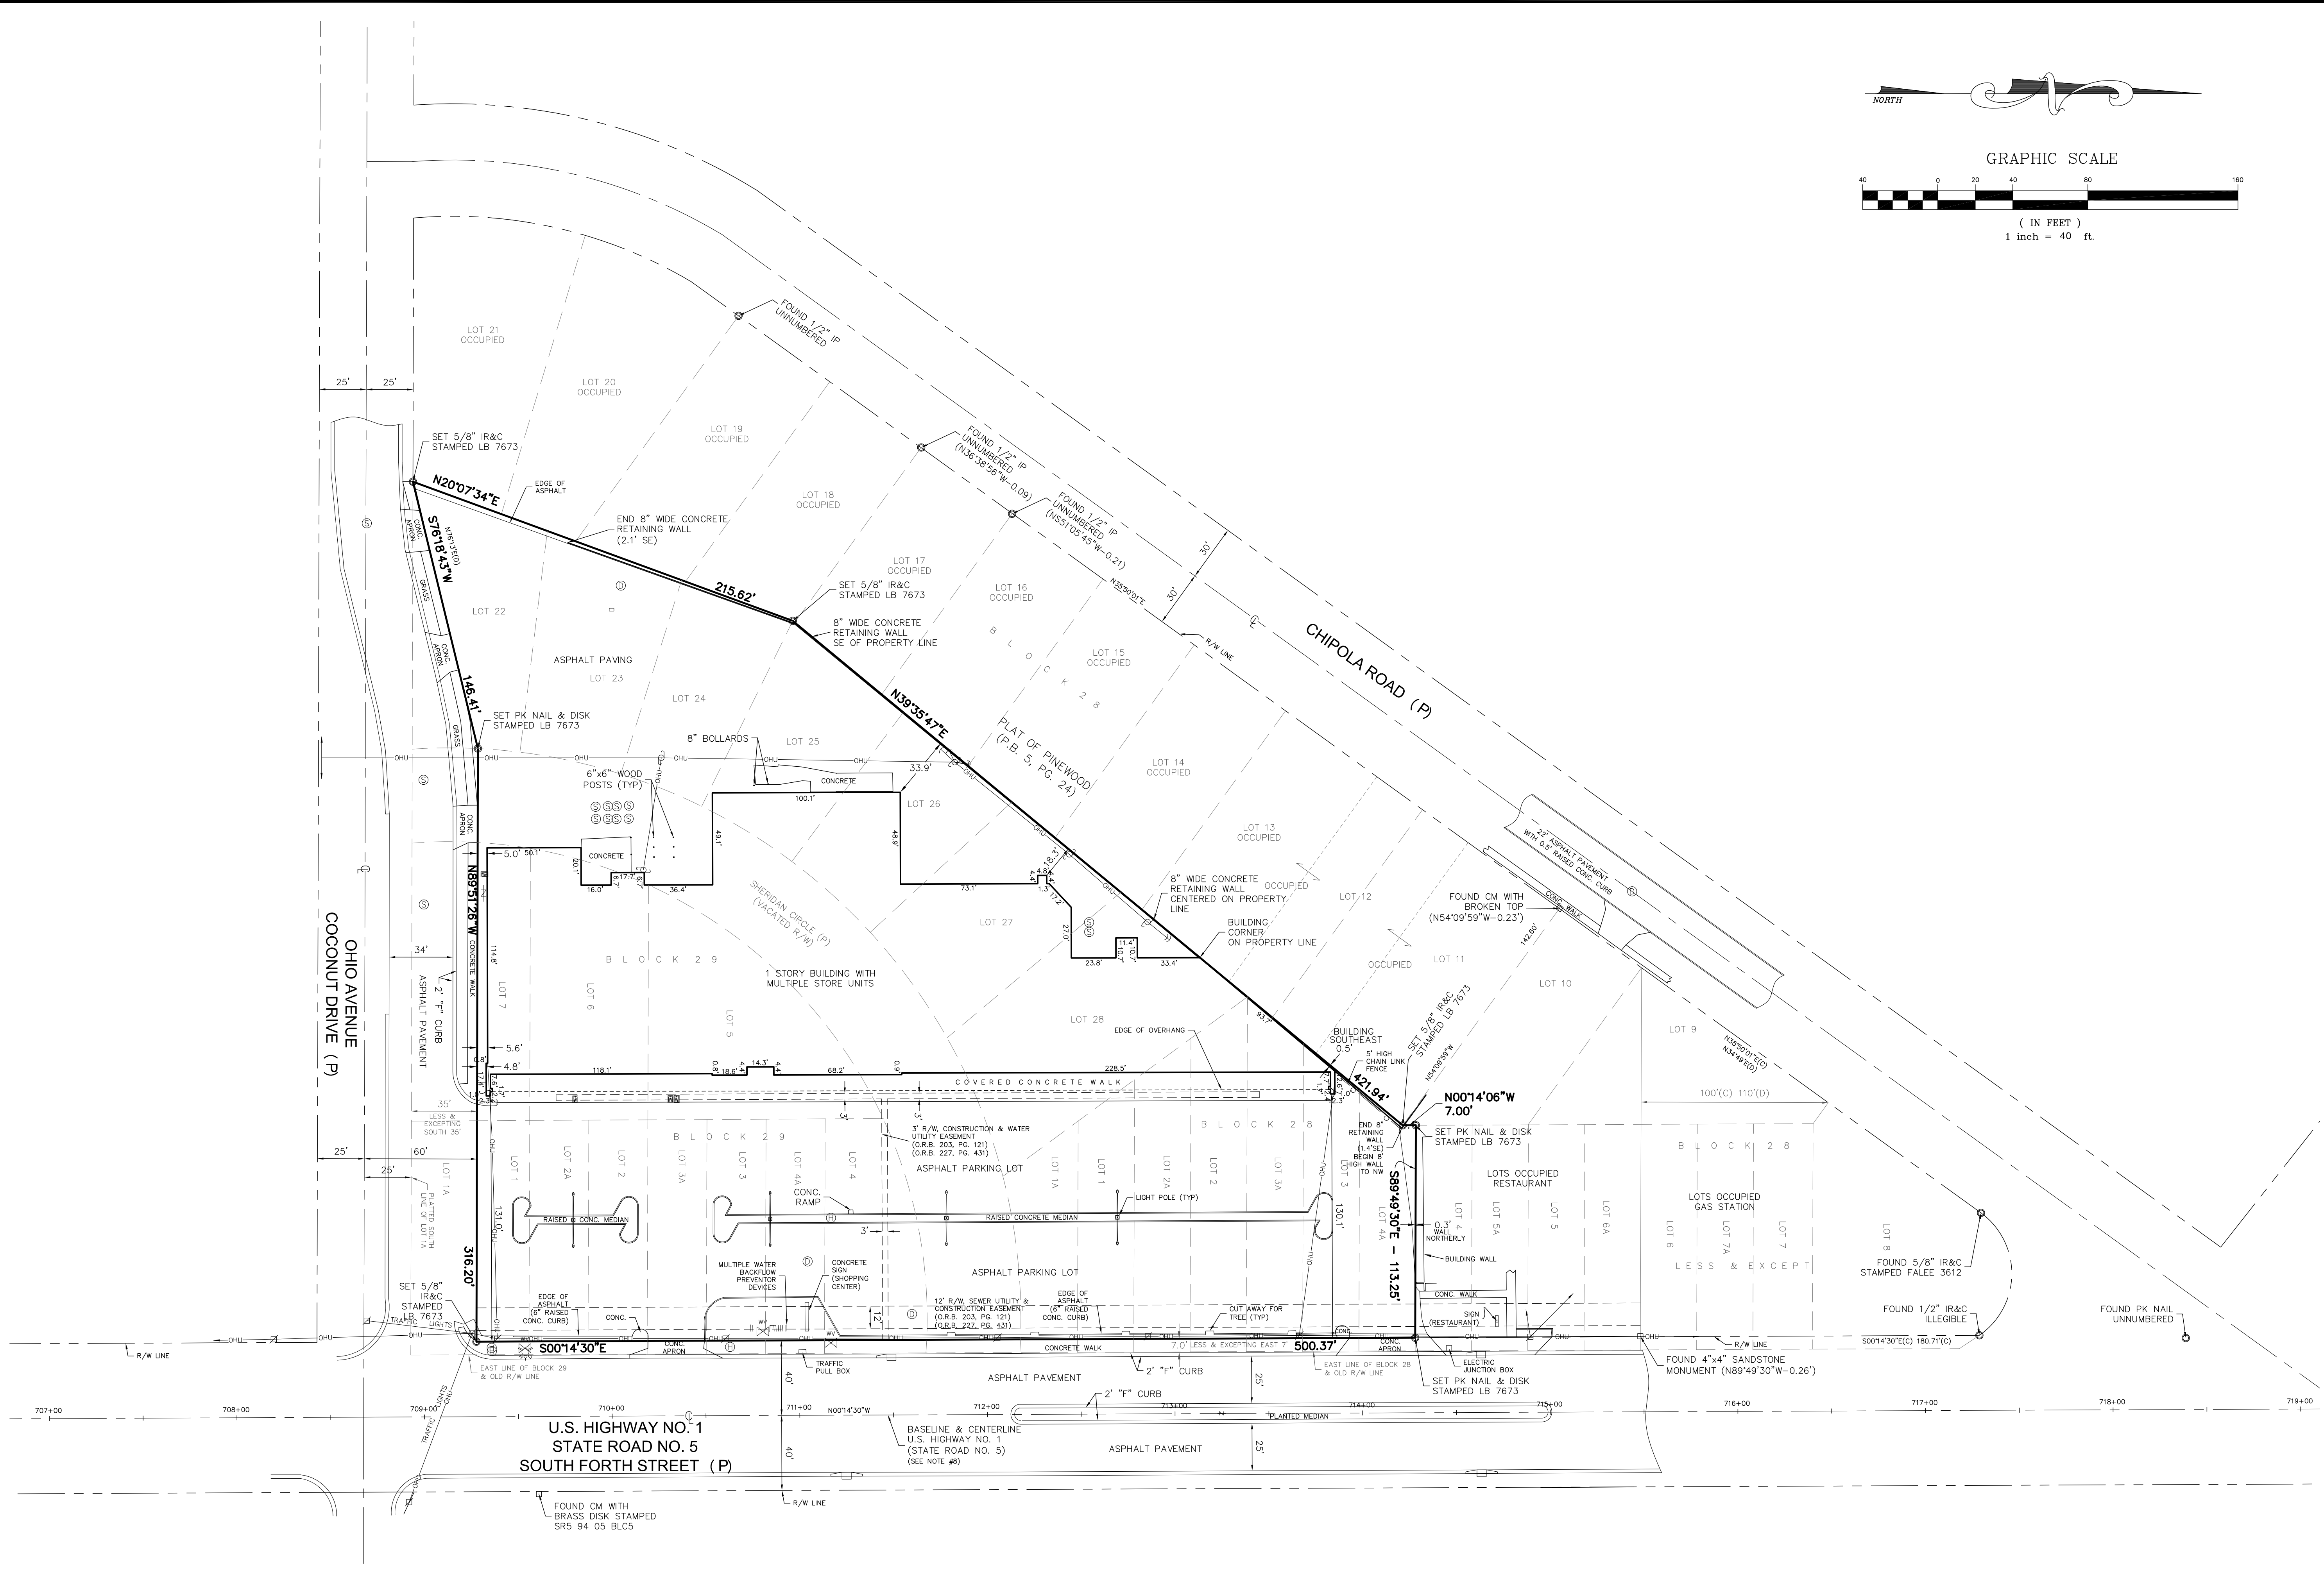

ALTA/ASCM LAND TITLE
BOUNDARY SURVEY

HOLLAND G & C FT. PIERCE, LLC

REVISIONS
BY: DATE: 08/09/2011
BCS

GEOMATICS SERVICES Inc.
 PROFESSIONAL SURVEYORS & MAPPERS
 1934 TUCKER COURT, FORT PIERCE, FL
 (772) 419-8383, FAX (772) 408-4208
 MOJEN@GSI.COM

JOB NO. 13-148	FIELD BOOK: 13-04
SCALE: 1" = 40'	PAGE: 48
DATE: 7/26/2013	
DRAWN BY: BCS	
CHECKED BY: MTD	

SHEET NO.:
 OF : 2

Z:\113 Program\13-148 FT Pierce Shopping Center\Drawings\13-148\13-148.dwg, P. 08/09/2013 09:05:14 AM