



Z:\Projects\12-148_Er_Pierce_Shrutinas_Center\Drawings\Exhibit.dwg P2 2/13/2014 8:29:49 AM

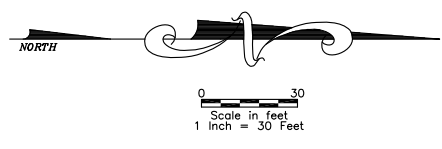

LINE LEGEND

	PURPLE PROPERTY LINE
	WHITE RIGHT OF WAY LINE
	WHITE BUILDING
	CYAN EASEMENT D.B. 83, PG. 442
	RED EASEMENT ELECTRIC
	GREEN EASEMENT GAS
	BLUE EASEMENT D.B. 203, PG. 121/D.B. 227, PG. 431
	MAGENTA EASEMENT SANITARY

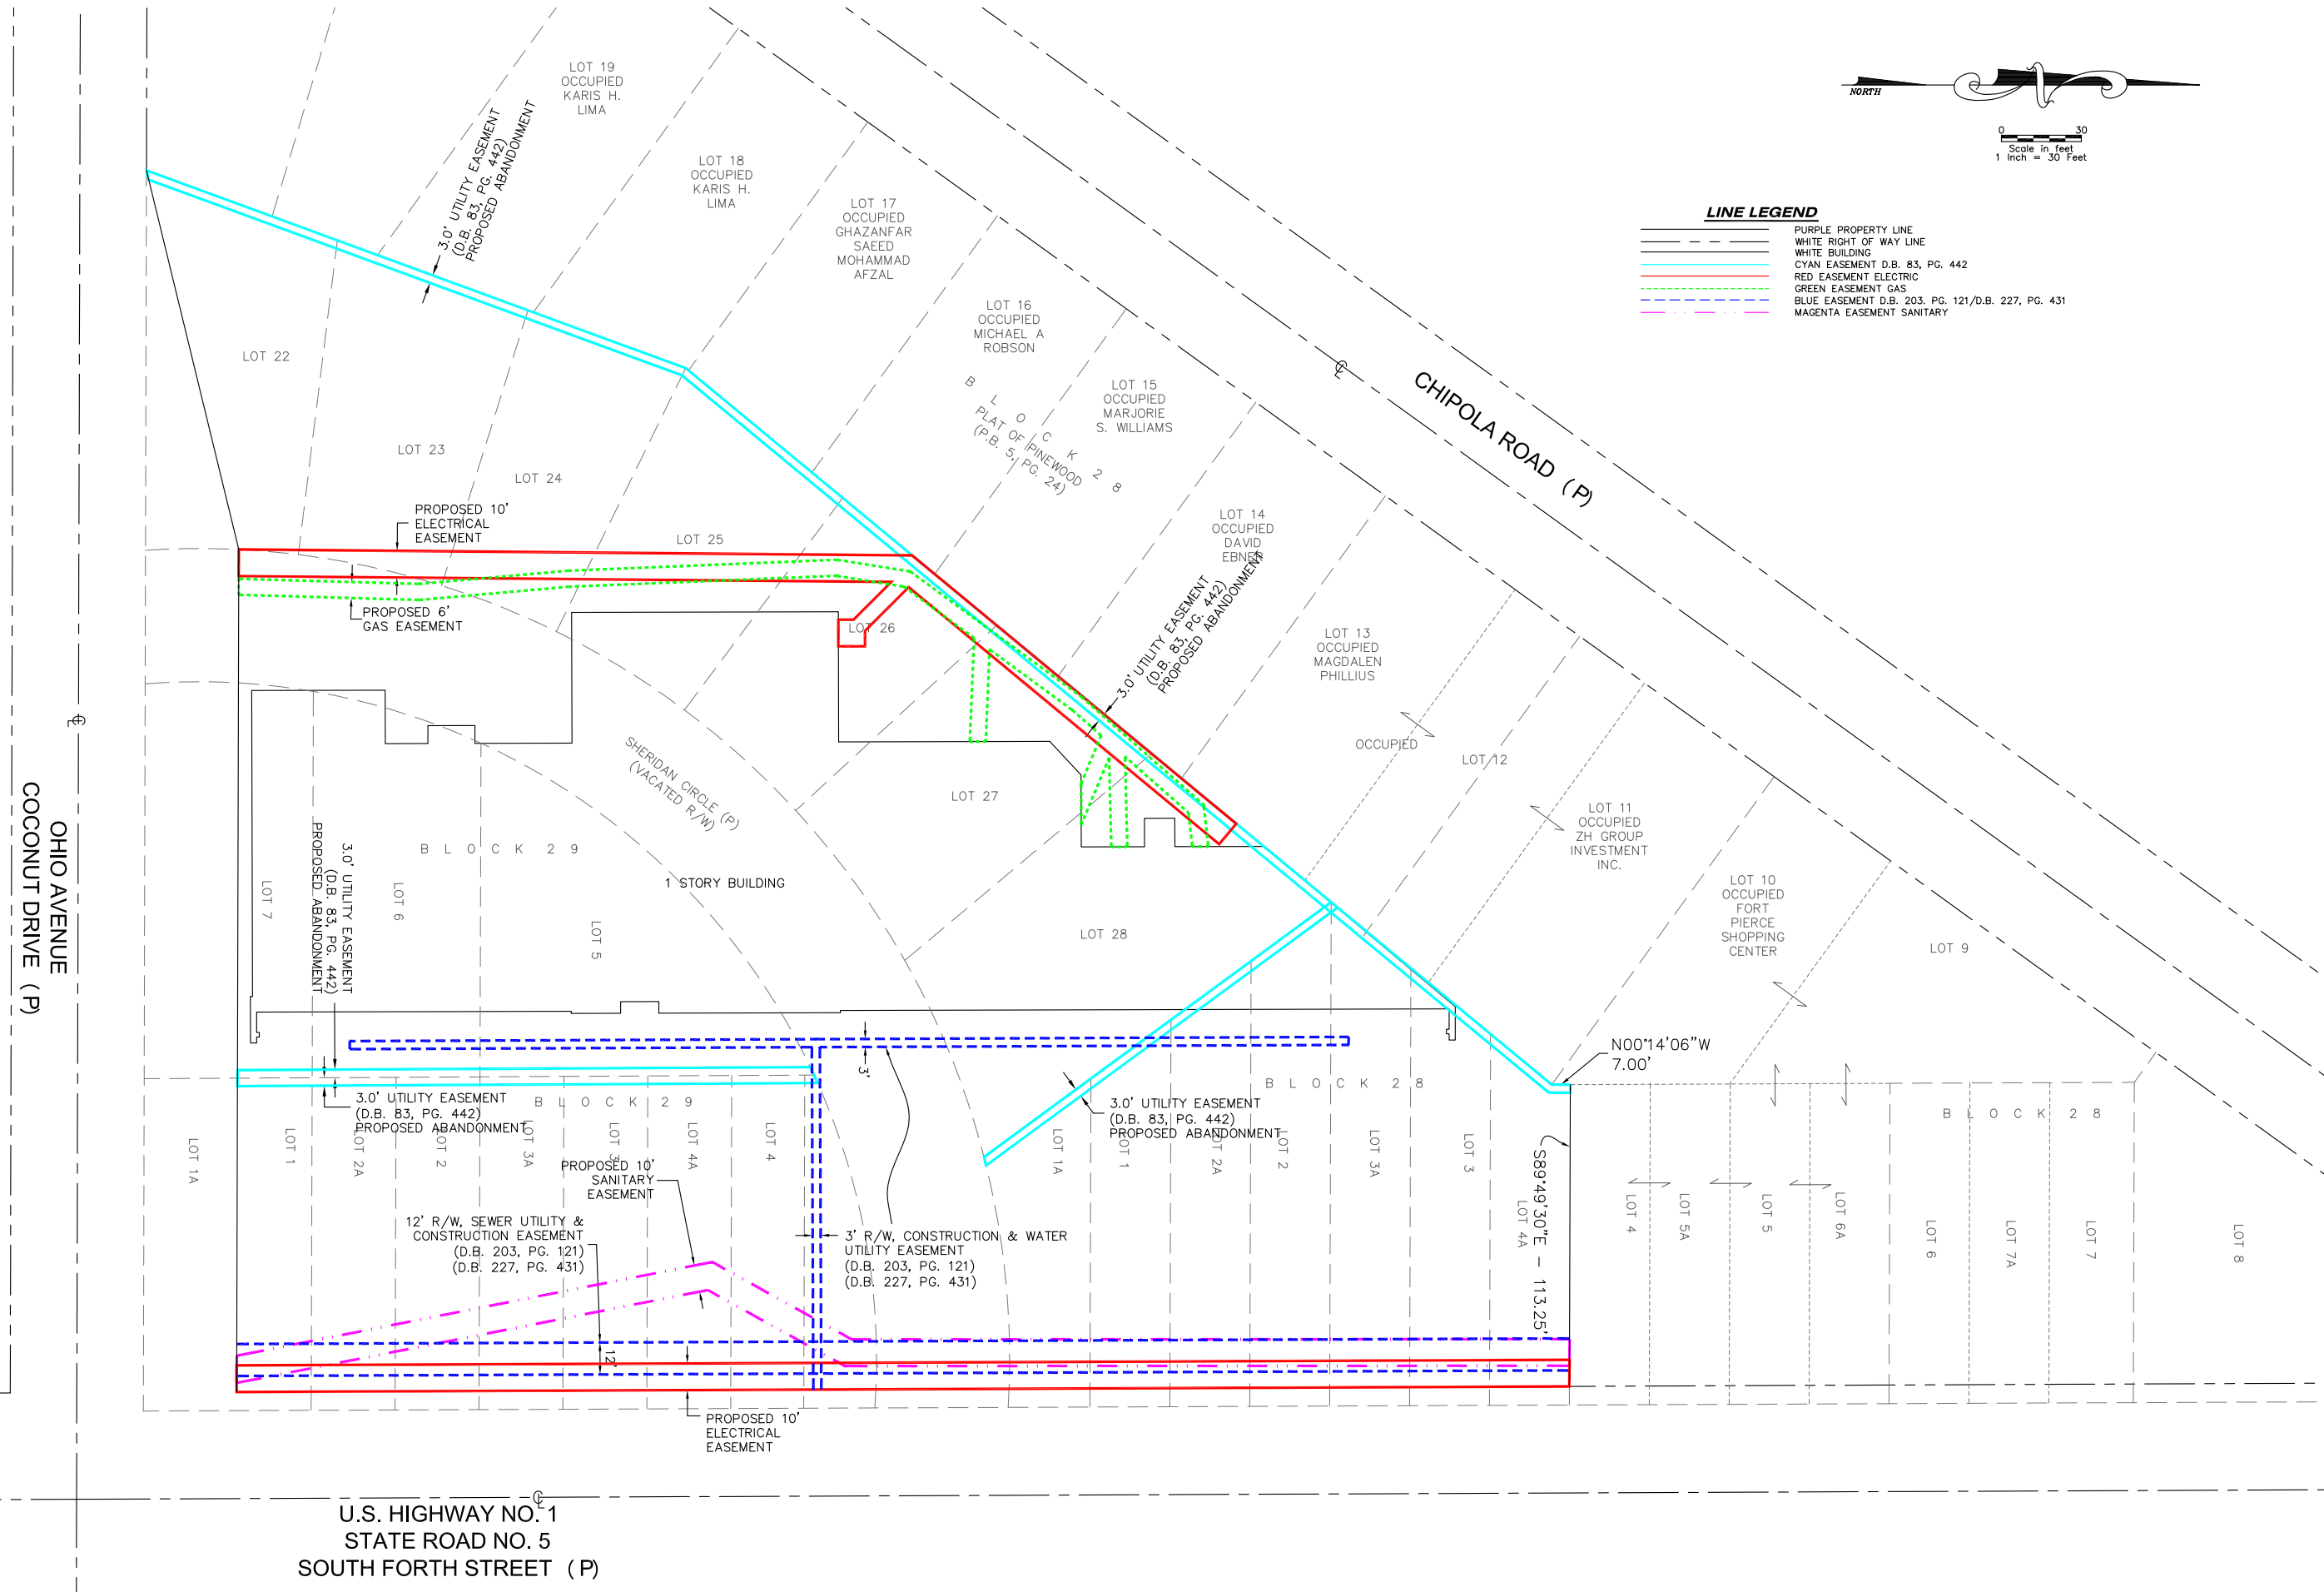

EASEMENT EXHIBIT

HOLLAND G & C FT. PIERCE, LLC

BY	DATE	REVISIONS DESCRIPTION

GEOMATICS SERVICES Inc.
 PROFESSIONAL SURVEYORS & MAPPERS
 1934 TUCKER COURT, FORT PIERCE, FL.
 (772) 419-8383, FAX (772) 408-4208
 MOWEN@GSEGIS.COM
 CERTIFICATE OF AUTHORIZATION LB# 7673

JOB No.: 12-148
 SCALE: 1" = 40'
 DATE: 02/12/2014
 DRAWN BY: BCS
 CHECKED BY: BCS
 FIELD BOOK:
 PAGE:
 CAD FILE: 12-148-EGS-EX

SHEET NO.: **1**
 OF : **1**