


Memorial Park Improvements - Site Plan

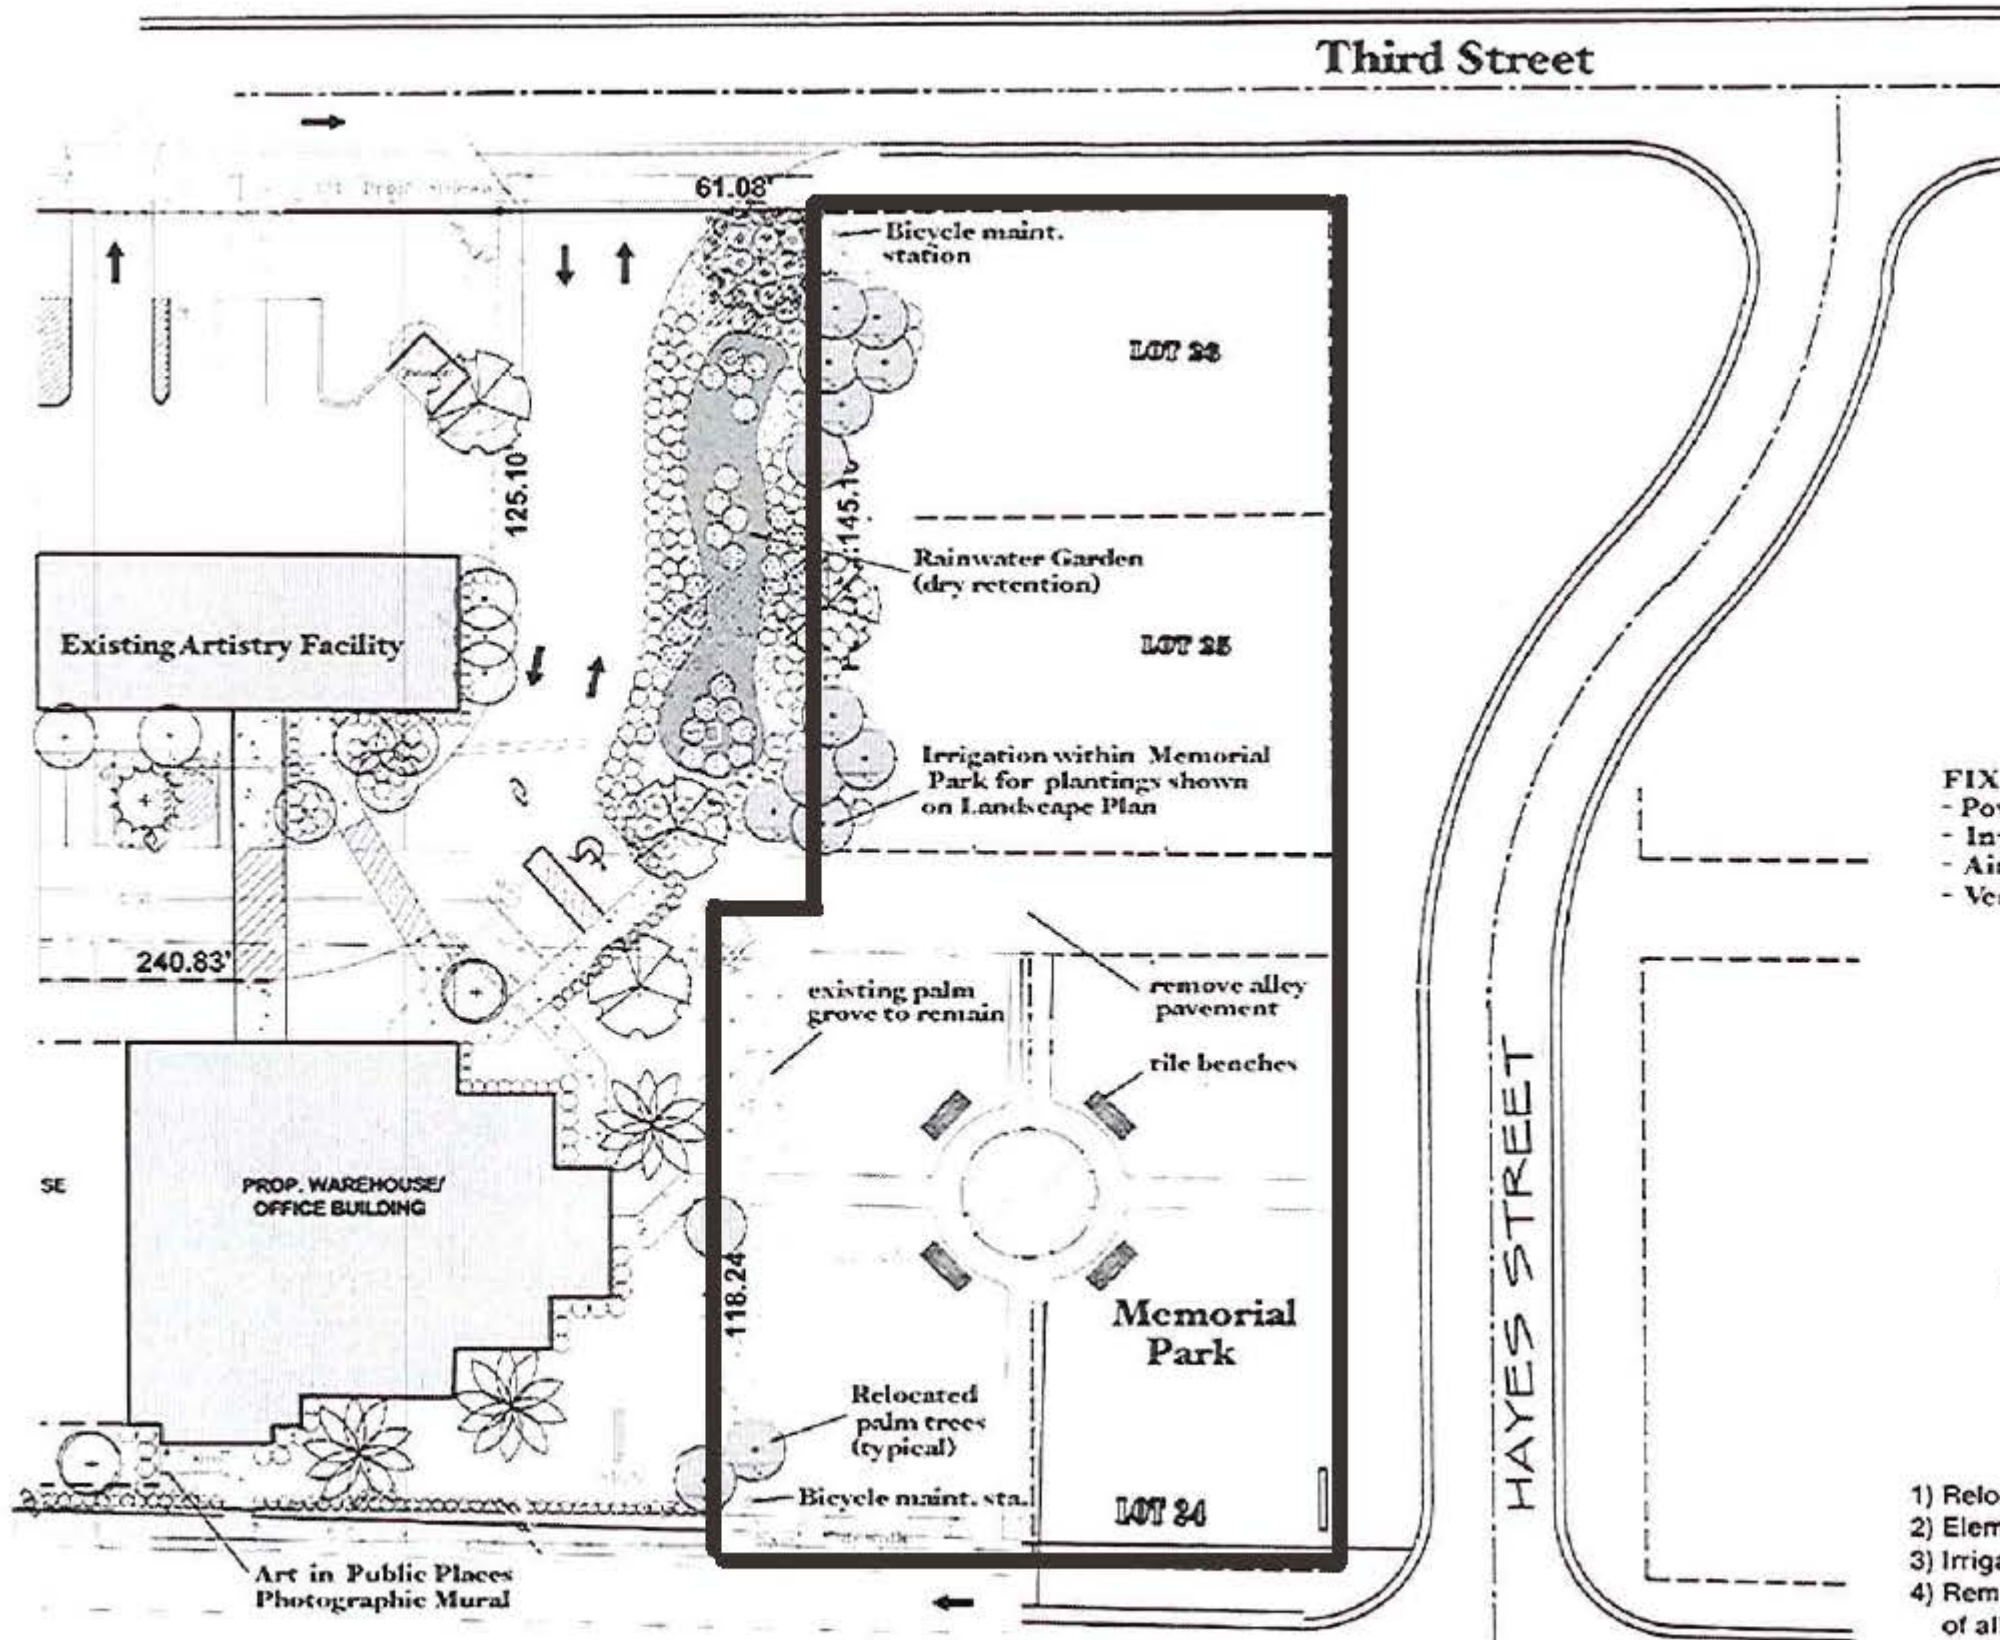

- FIXIT bicycle repair station**
- Powdercoat finish
 - In-ground mount
 - Air pump
 - Verify Memorial Park location



Custom Design Art Tile benches
Magnet School of the Arts - four designs

Exhibit "E"

Artistry Funded Memorial Park Improvements

- 1) Relocation of palm trees from Lot 1.
- 2) Elements of new landscaping to extend into park property.
- 3) Irrigation for Item 2 above.
- 4) Removal of old roadway surface from remaining City owned portion of alleyway, clearing way for the city to create continuous greenway from US 1 to 3rd Street.
- 6) Community involvement - Artistry to install designs from local school students.
- 7) Install bicycle maintenance station in Memorial Park.

US Highway #1

Partial
Landscape Plan

Laurence L. Parr
Landscape Architect
344 SW Winnachee Drive
Stuart, Florida 34994
772.219.3811
lp1a1@bellsouth.net

LPLA

Revised June 3, 2015

John M. Foster - Architect
Member, Association of Professional Landscape Architects
1000 NE 1st Street, Suite 1000, Ft. Lauderdale, FL 33304
954.561.1111

Artistry in Mosaics
500 South Federal Highway, Ft. Pierce, Florida

Sheet
LA-1
of 1



www.pjsi.com
CCC069473

Schedule of Values

Project: Artistry in Mosaics (AIM)
Address: 900 South US Hwy 1, Ft. Pierce, FL 34950
Date: 6/3/2015

Item	Unit	Quantity	Unit Cost	Total Cost	Comments
Div 1 General Conditions					
PJSI PM/Superintendent	LS	1	\$2,360.00	\$2,360.00	
Architect/Engineers	LS	1	\$2,400.00	\$2,400.00	
Permitting	LS	1	\$615.00	\$615.00	
General Expense	LS	1	\$750.00	\$750.00	
Division Total				\$6,125.00	
Div 2 Site Work					
Survey	LS	1	\$984.00	\$984.00	
Relocate Palm Trees currently on Lot 1 to Memorial Park	Ea.	14	\$141.45	\$1,980.30	
Remove old roadway surface from alleyway to create greenspace to 3rd St.	LS	1	\$4,766.25	\$4,766.25	
Extend new landscaping into park property	LS	1	\$5,867.10	\$5,867.10	
Extend Irrigation into new property	LS	1	\$5,178.30	\$5,178.30	
Division Total				\$18,775.95	
Div 10 - Specialties					
Mosaic tile benches. AIM to provide and install custom tile mosaics on benches supplied around memorial tree	Ea	4	\$1,476.00	\$5,904.00	
Concrete Benches for Mosaics	Ea	4	\$738.00	\$2,952.00	
Install bicycle maintenance	Ea	2	\$553.50	\$1,107.00	
Division Total				\$9,963.00	
Construction Total				\$34,863.95	