

EXHIBIT 'C'


LOT 23

LOT 22

LOT 21

(20' ALLEY)

61.41'

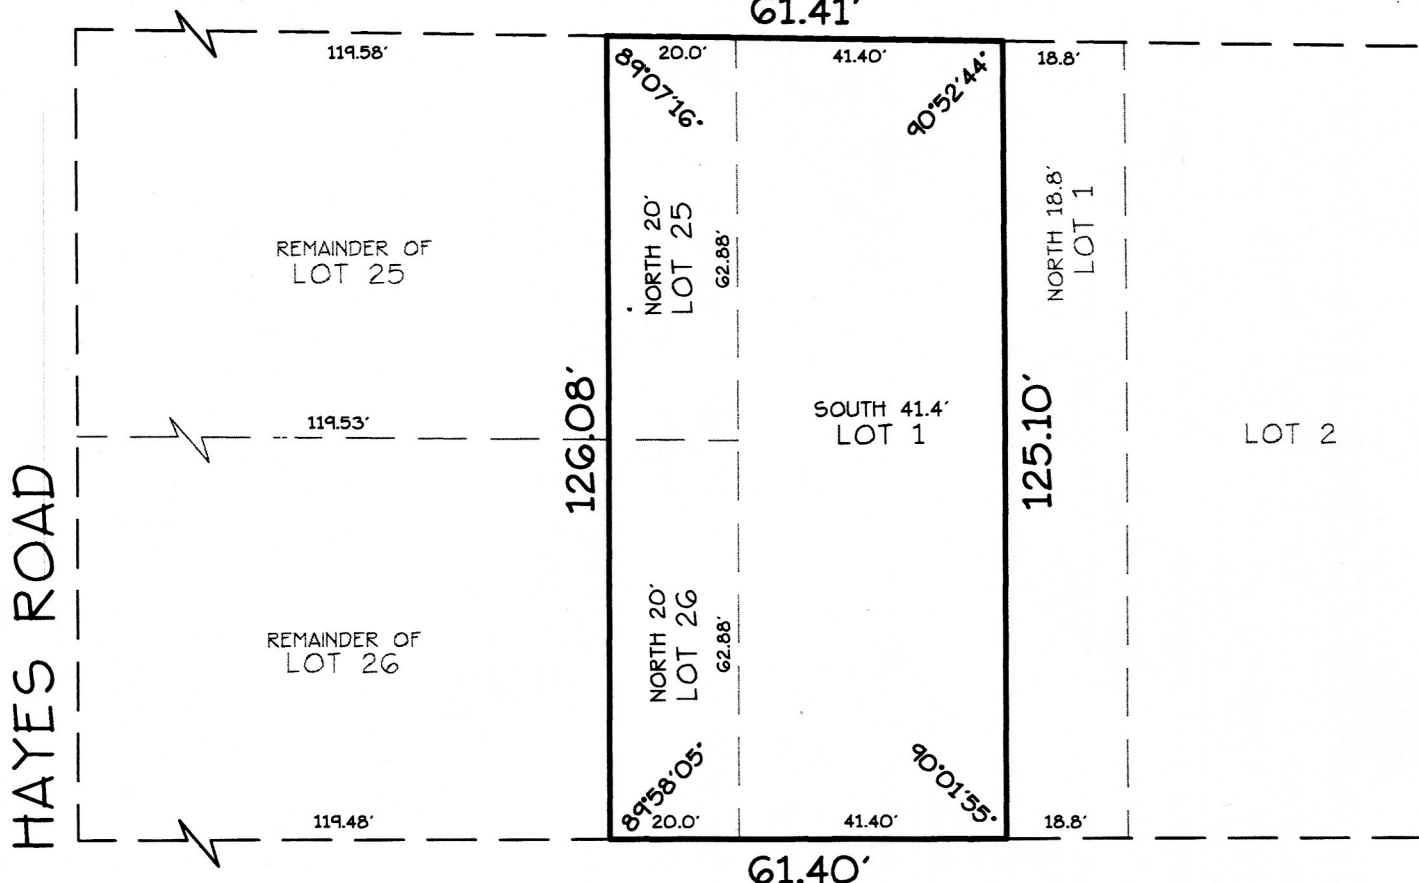

SOUTH THIRD STREET

(50' R/W)

LEGAL DESCRIPTION:

THE SOUTH 41.40 FEET OF LOT 1 + THE NORTH 20.0 FEET OF LOTS 25-26, BLOCK 8, PLAT OF PINWOOD SUBDIVISION AS RECORDED IN PLAT BOOK 5, PAGE 24 OF THE PUBLIC RECORDS OF ST. LUCIE COUNTY, FLORIDA. CONTAINING 0.18 ACRES MORE OR LESS.

WILLIAM E. HAYHURST
PROFESSIONAL SURVEYOR & MAPPER
FLORIDA REGISTRATION NO 4416

12/12/12
DATE SIGNED

THIS SURVEY MAP AND REPORT OR COPIES THEREOF ARE NOT VALID WITHOUT THE SIGNATURE AND ORIGINAL RAISED SEAL OF A FLORIDA LICENSED SURVEYOR AND MAPPER.

CERTIFICATE:

I HEREBY CERTIFY THAT THE ATTACHED SKETCH OF SURVEY OF THE HEREDON DESCRIBED PROPERTY IS TRUE AND CORRECT TO THE BEST OF MY KNOWLEDGE AND BELIEF AS SURVEYED UNDER MY DIRECTION. I FURTHER CERTIFY THAT THIS SURVEY MEETS THE MINIMUM TECHNICAL STANDARDS FOR LAND SURVEYING IN THE STATE OF FLORIDA (CHAPTER 61G17-6) PURSUANT TO SECTION 472.07, FLORIDA STATUTES SUBJECT TO THE QUALIFICATIONS NOTED HEREON.

HAYHURST LAND SURVEYING INC



CERTIFICATE OF AUTHORIZATION NUMBER (L.B. 7364)
445 9TH ST. S.W. Unit-7
VERO BEACH, FL. 32962
PHONE: (772) 569-6680
FAX: (772) 770-3446

SURVEY TYPE	DATE	INT.	REVISIONS
SKETCH			
DRAWN BY: J.D.J.			
CHECKED BY: W.E.H.			
FIELD BOOK: 218			
PAGE NO: 14			
FIELD DATE: 4/26/06			
SCALE: 1"=30'			
JOB NO: 06-176c			