





Project:


Proposed  
St. Andrews  
Gymnasium

FT. PIERCE, FLORIDA

Key Plan:

Issues:	No.:	Date:	Description:
	A.	12/11/14	CLIENT REVIEW

Architect:

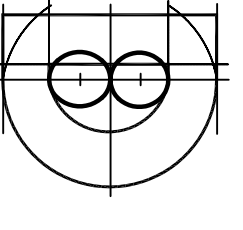

**DONADIO**  
& Associates, Architects P.A.


6007 7th Street  
Fort Pierce, FL 34949  
Phone: 787.262.6000  
Fax: 787.262.6000  
www.donadioarchitects.com

Consultants:

Drawing Title:

FLOOR PLAN

Reference North

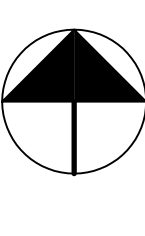


Date:	Drawn By:	Drawn File:
12/4/14	MT	XREF File
2/24/15	AD	Foot File
2/24/15	AD	Foot File
2/24/15	AD	Foot File

Scale: A2.10

01 FLOOR PLAN

AREA = 15,747 S.F.

SCALE: 1/8" = 1'-0"

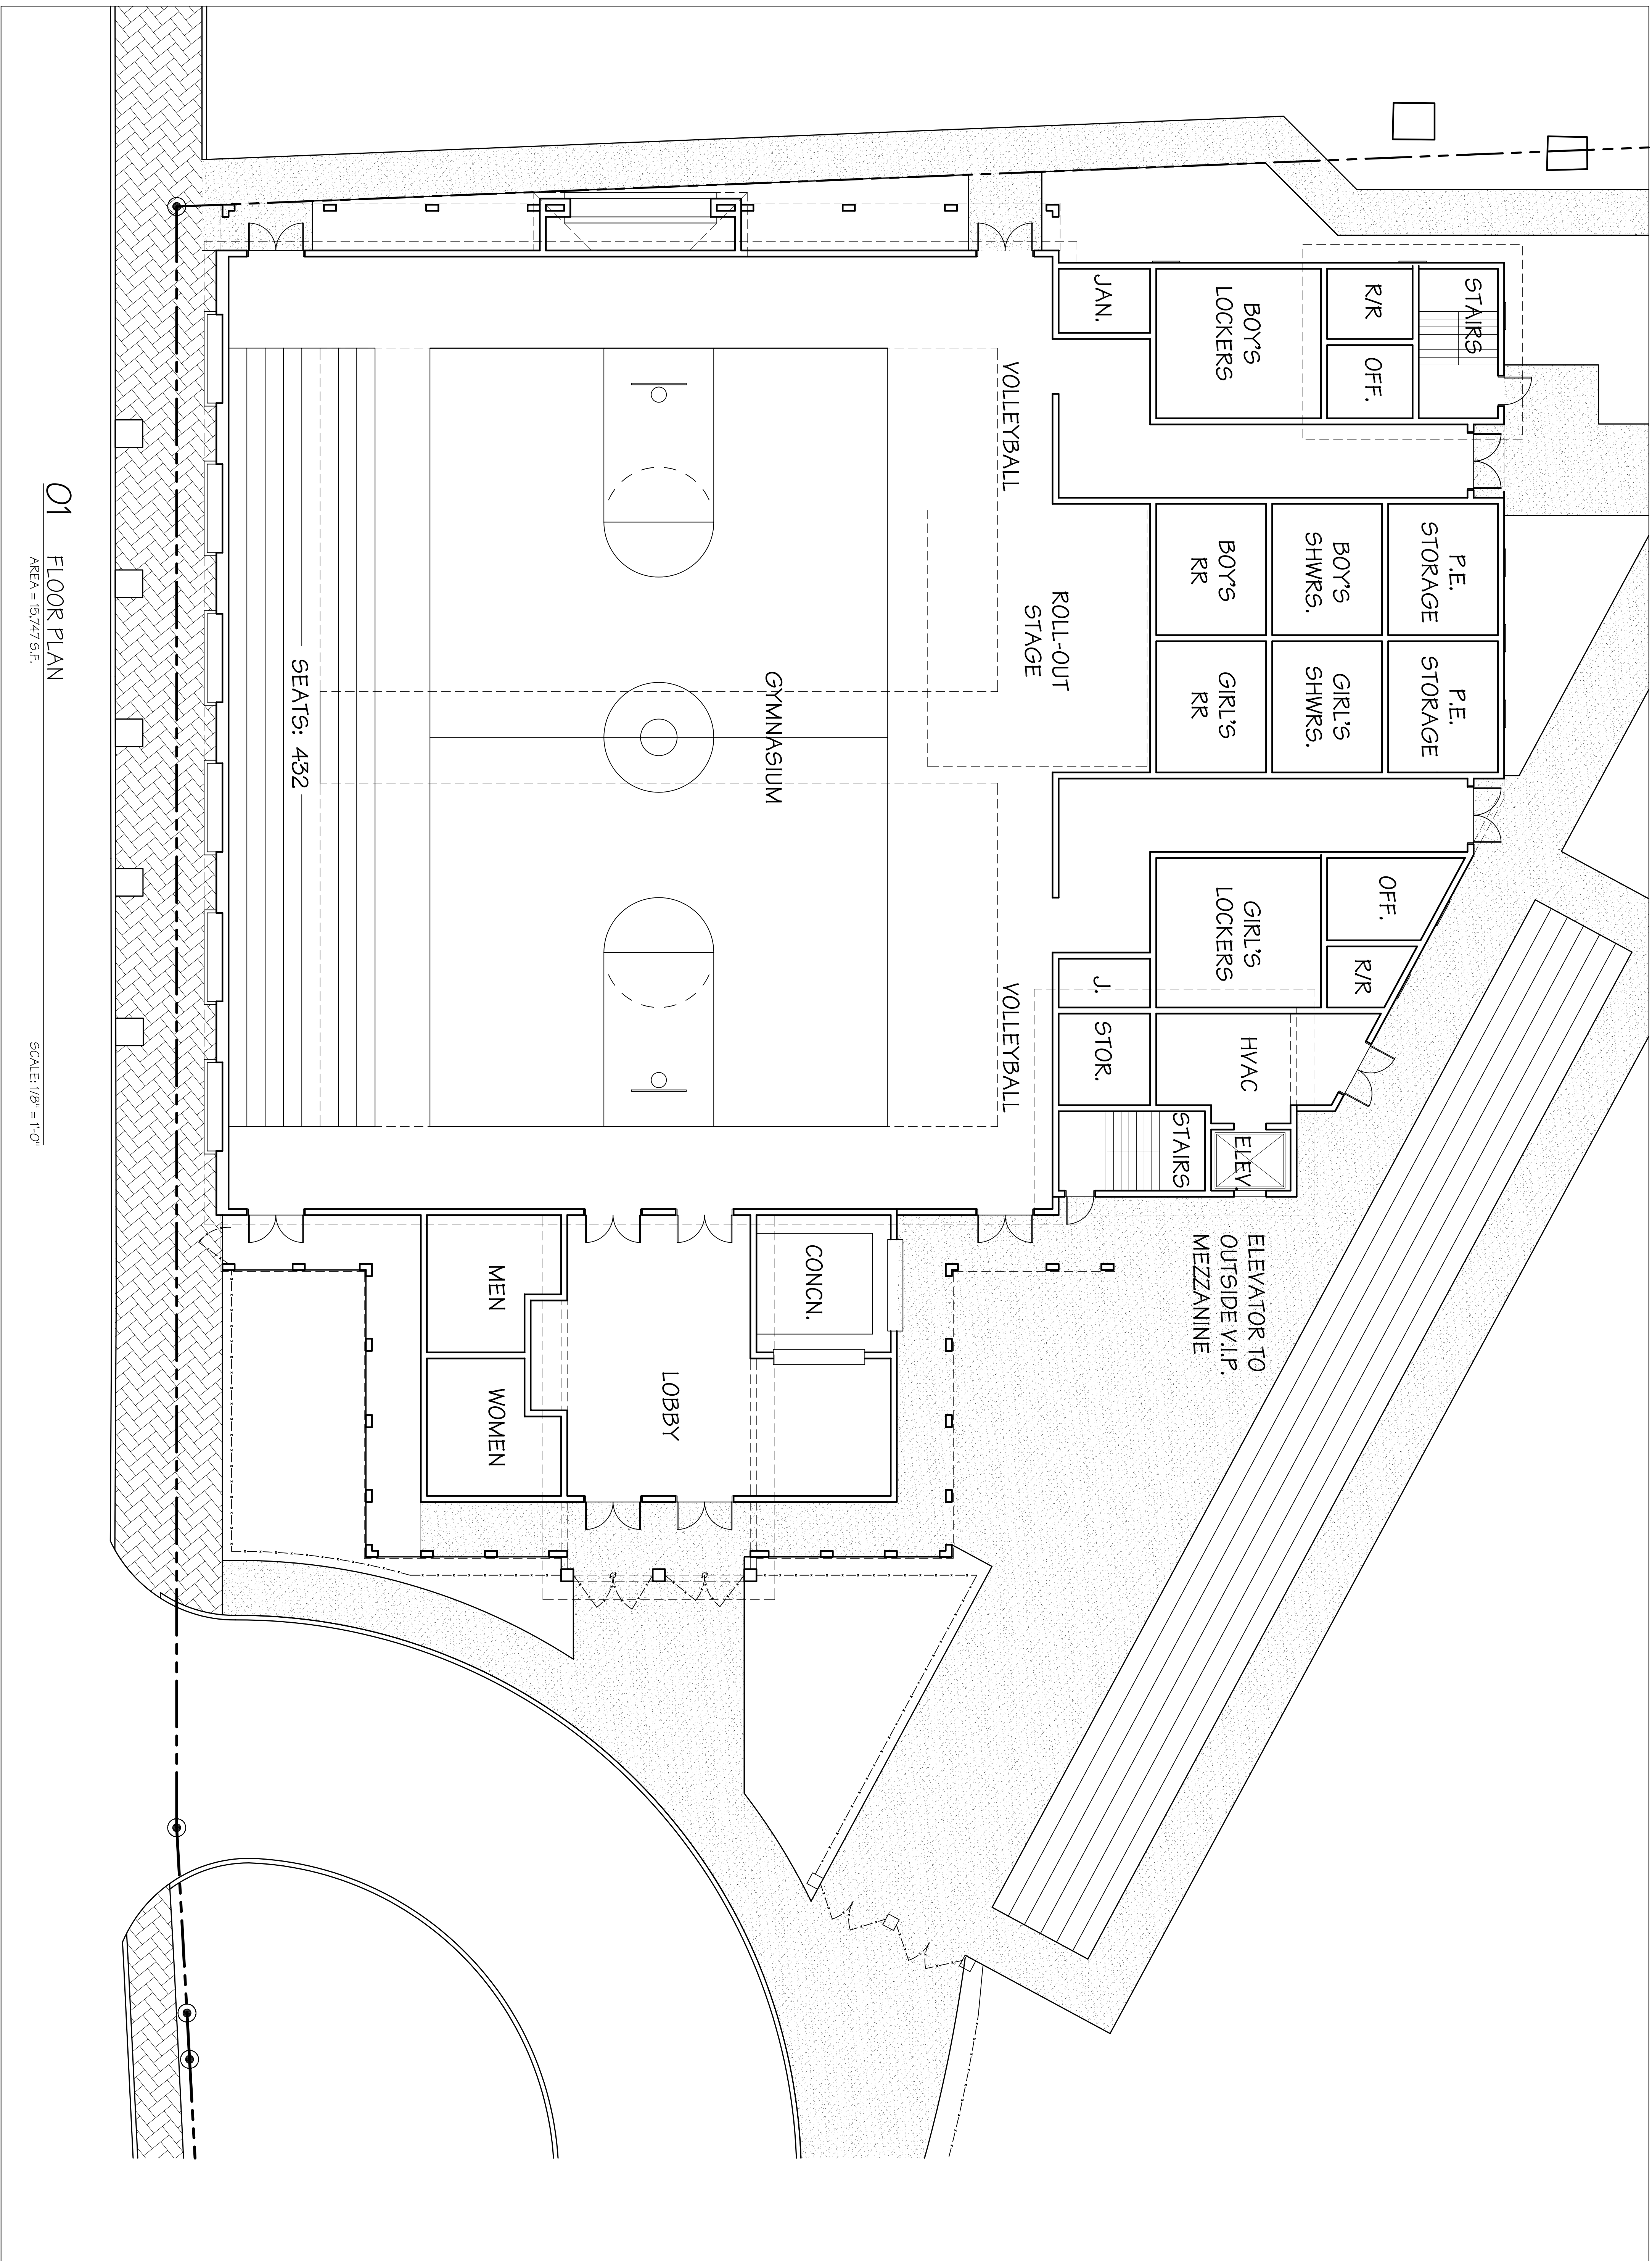











Project:

Proposed


# St. Andrews High School

FT. PIERCE, FLORIDA

Key Plan:

Issues:	No.:	Date:	Description:
	A.	12/1/14	CLIENT REVIEW
	B.	06/11/15	COA REVISIONS

Architect:

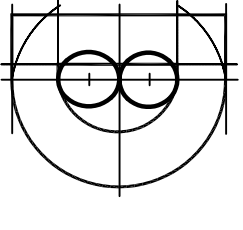

**DONADIO & Associates, Architects P.A.**


6007 7th Street  
Fort Pierce, FL 34949  
Phone: 888.222.6622  
www.donadio.com

Consultant:

Drawing Title:


1ST FLOOR PLAN

Reference North

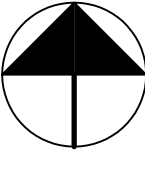

Date:	Drawn By:	Checked By:
12/4/14	JREF	JREF
2/24/15	JREF	JREF
5/28/15	JREF	JREF

Scale: 1/8" = 1'-0" A2.10

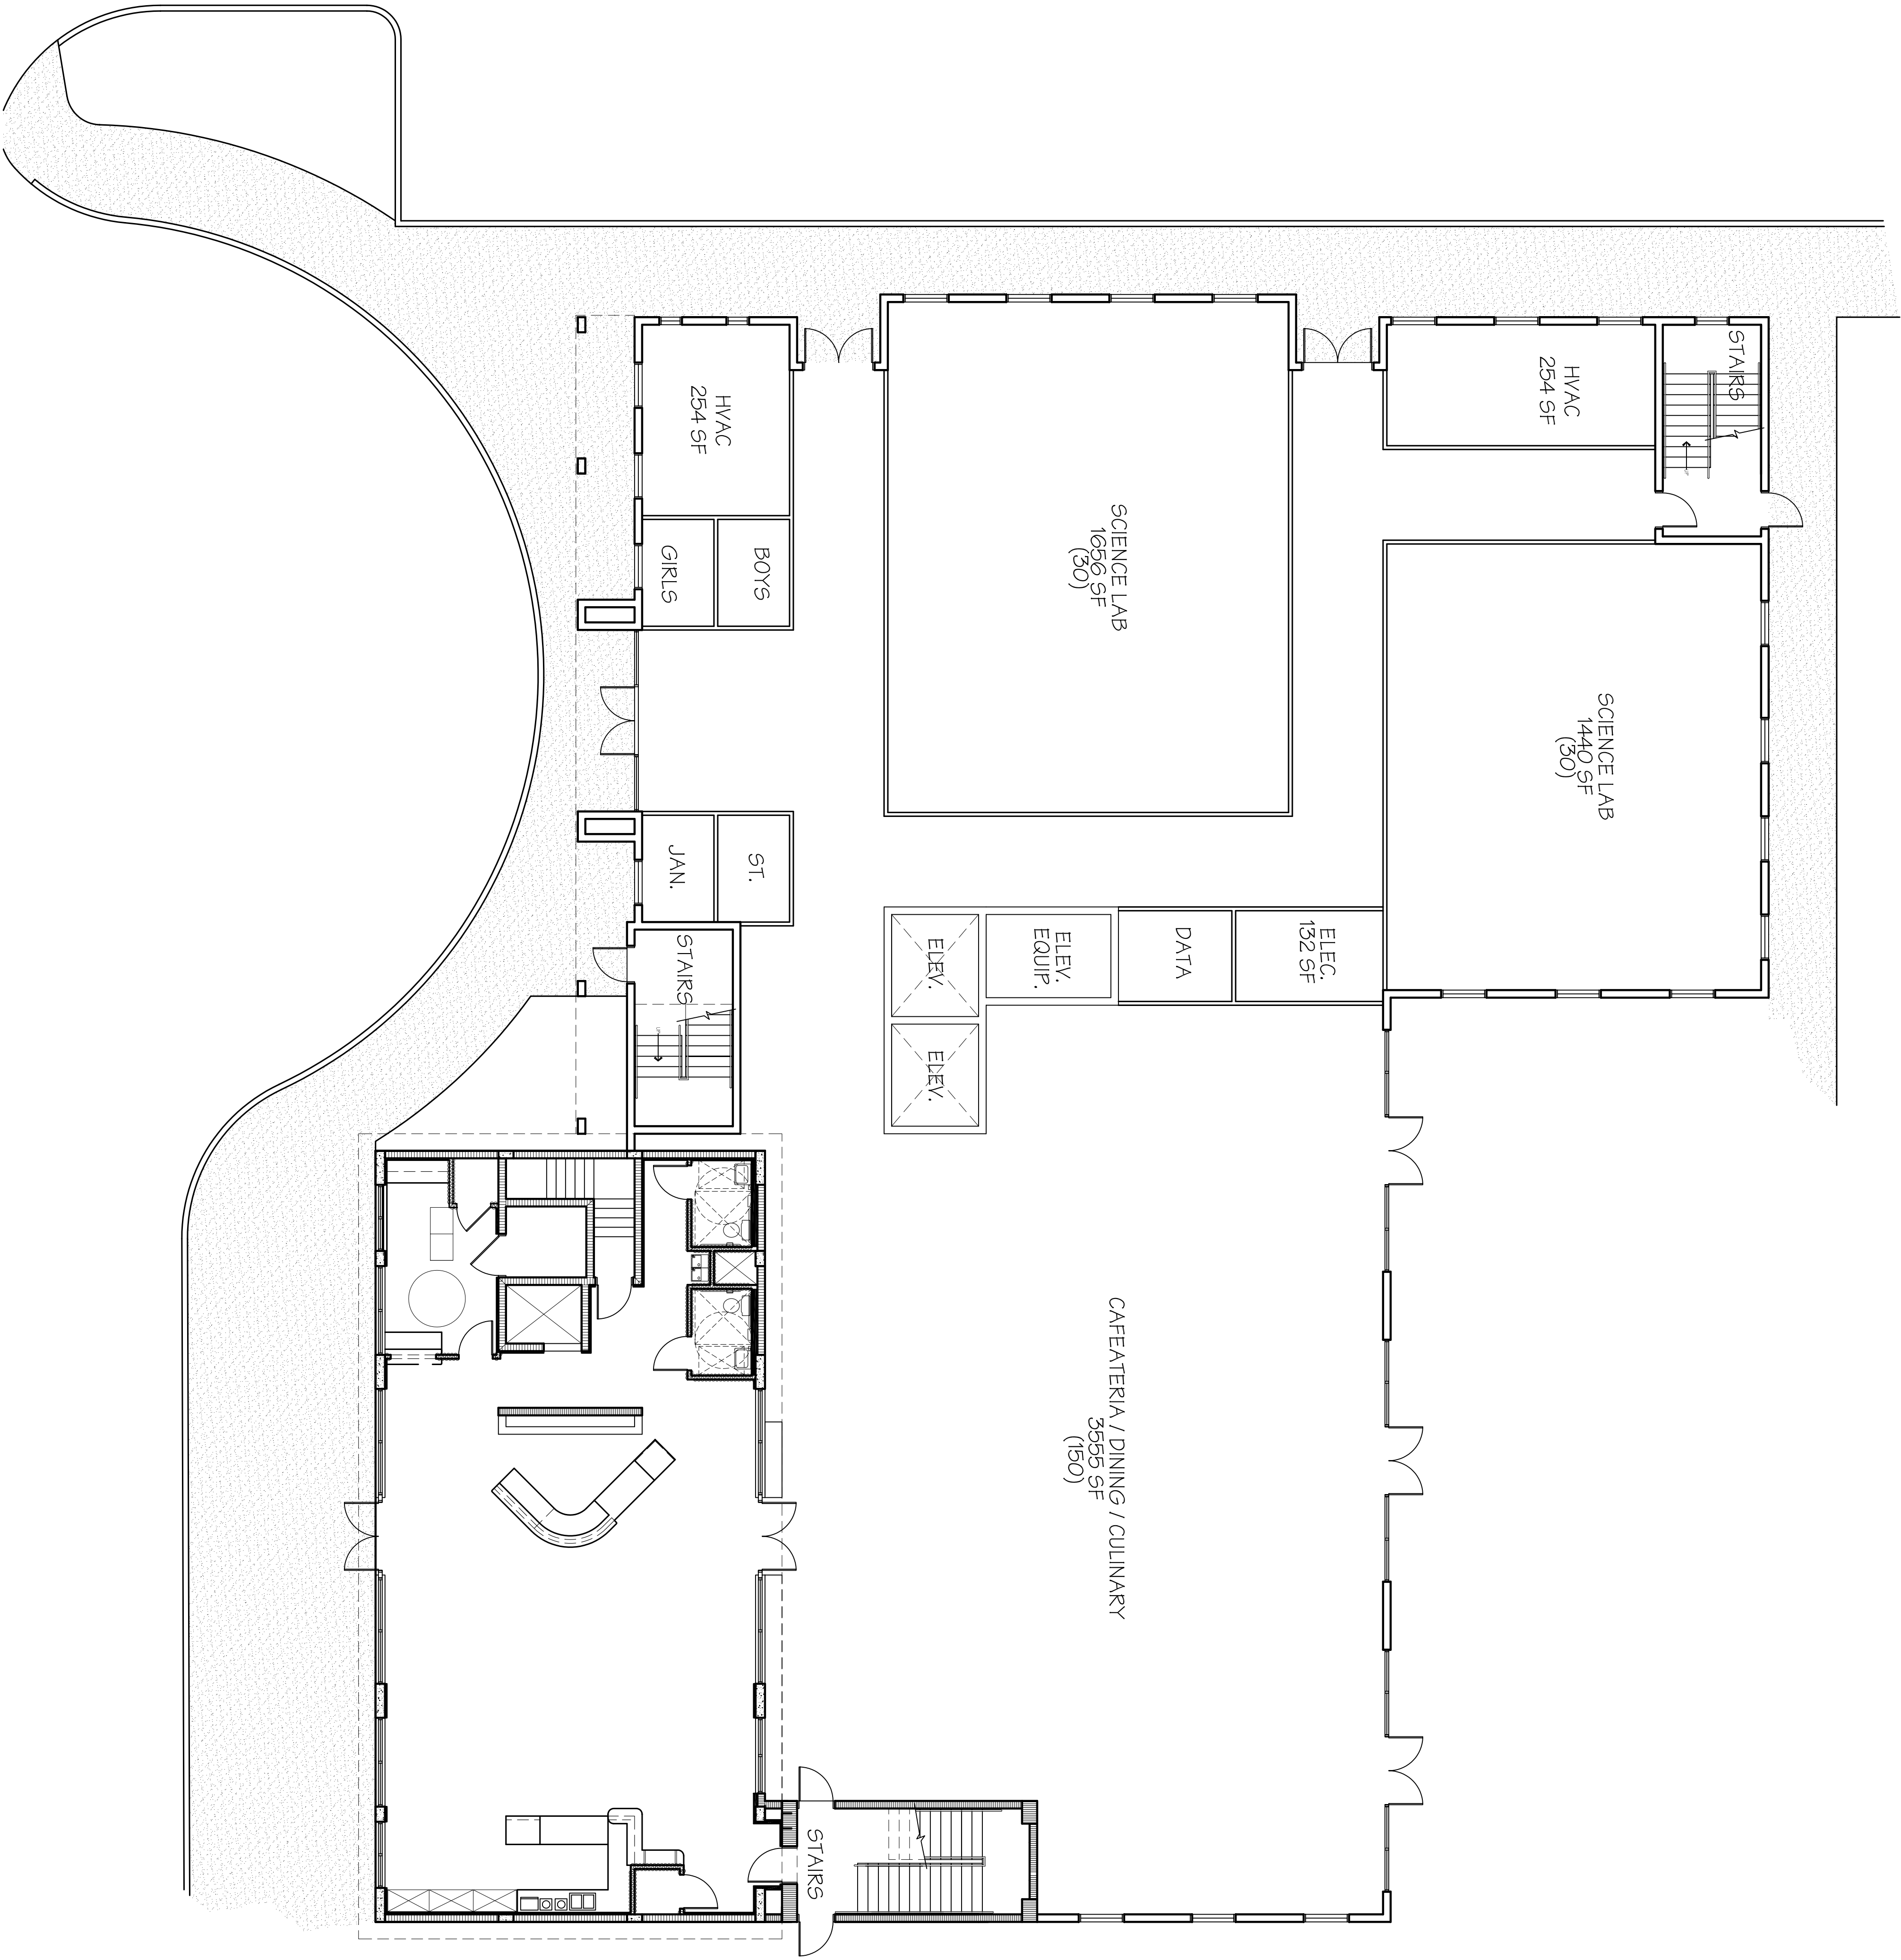

01 1ST FLOOR PLAN

SCALE: 1/8" = 1'-0"



Project:


# Proposed St. Andrews High School

FT. PIERCE, FLORIDA

Key Plan:

Issues:	No.:	Date:	Description:
	A.	12/11/14	CLIENT REVIEW
	B.	06/11/15	COA REVISIONS

Architect:

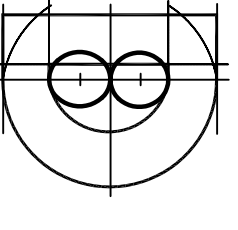


**DONADIO**  
& Associates, Architects P.A.

6007 7th Street  
Fort Pierce, FL 34949  
Tel: 787-793-3000  
Fax: 787-793-3000  
www.donadio.com

Consultant:


Drawing Title:  
**3RD FLOOR PLAN**

Reference North

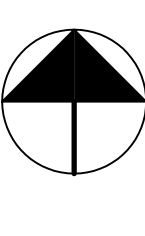

Date:	Drawn By:	Checked By:
12/4/14	MT	JREF
12/21/14	MT	JREF
12/21/14	MT	JREF
12/21/14	MT	JREF

Scale: 1/8" = 1'-0"  
Date Stamped: **A2.12**

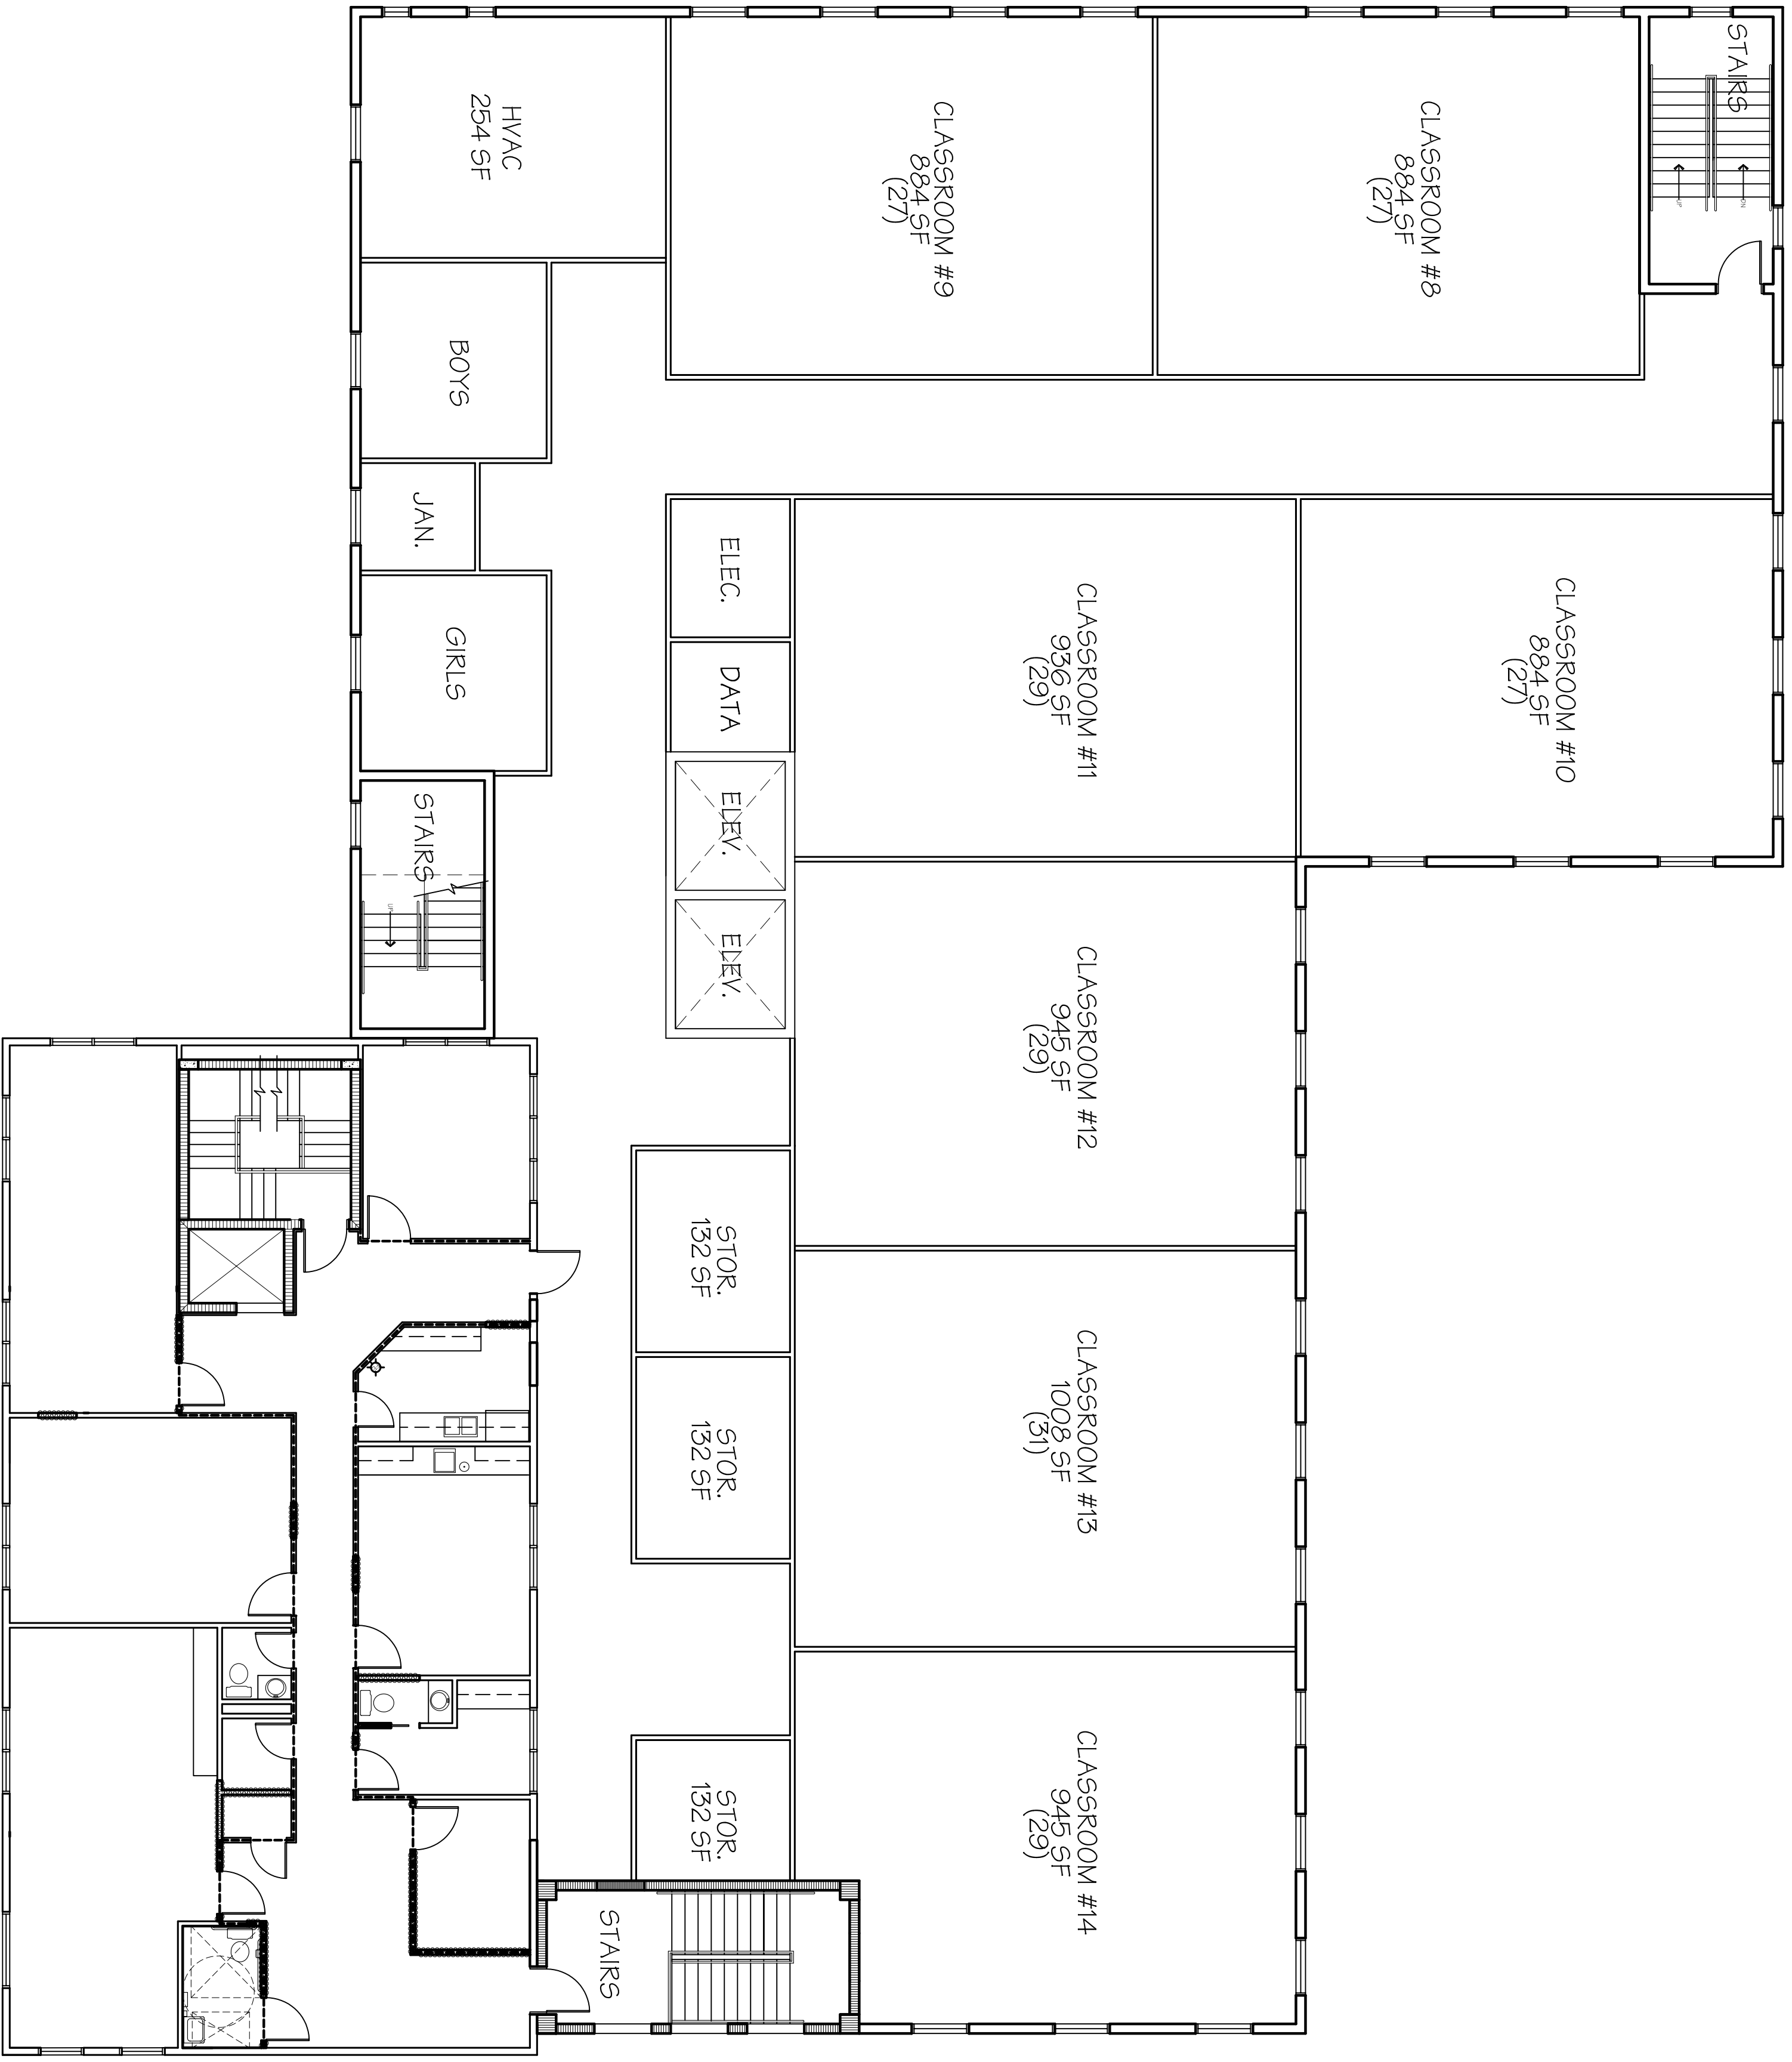

**01** 3RD FLOOR PLAN

SCALE: 1/8" = 1'-0"

Project:

Proposed


# St. Andrews High School

FT. PIERCE, FLORIDA

Key Plan:

Issues:	No.:	Date:	Description:
	A.	12/1/14	CLIENT REVIEW
	B.	06/11/15	COA REVISIONS

Architect:

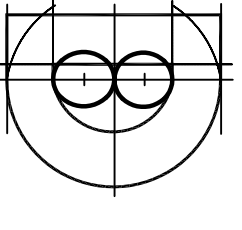

## DONADIO & Associates, Architects P.A.


6007 7th Street  
Fort Pierce, FL 34949  
Phone: 888.222.2622  
www.donadio.com

Consultant:

Drawing Title:


4TH FLOOR PLAN

Reference North

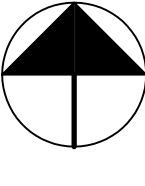

Date: \_\_\_\_\_ Draw File: \_\_\_\_\_  
 Drawn By: \_\_\_\_\_ XREF File: \_\_\_\_\_  
 Project No.: 2014-21001 Plot File: \_\_\_\_\_  
 Sheet No.: \_\_\_\_\_

Scale: 1/8" = 1'-0"  
 Date Stamped: \_\_\_\_\_ A2.13

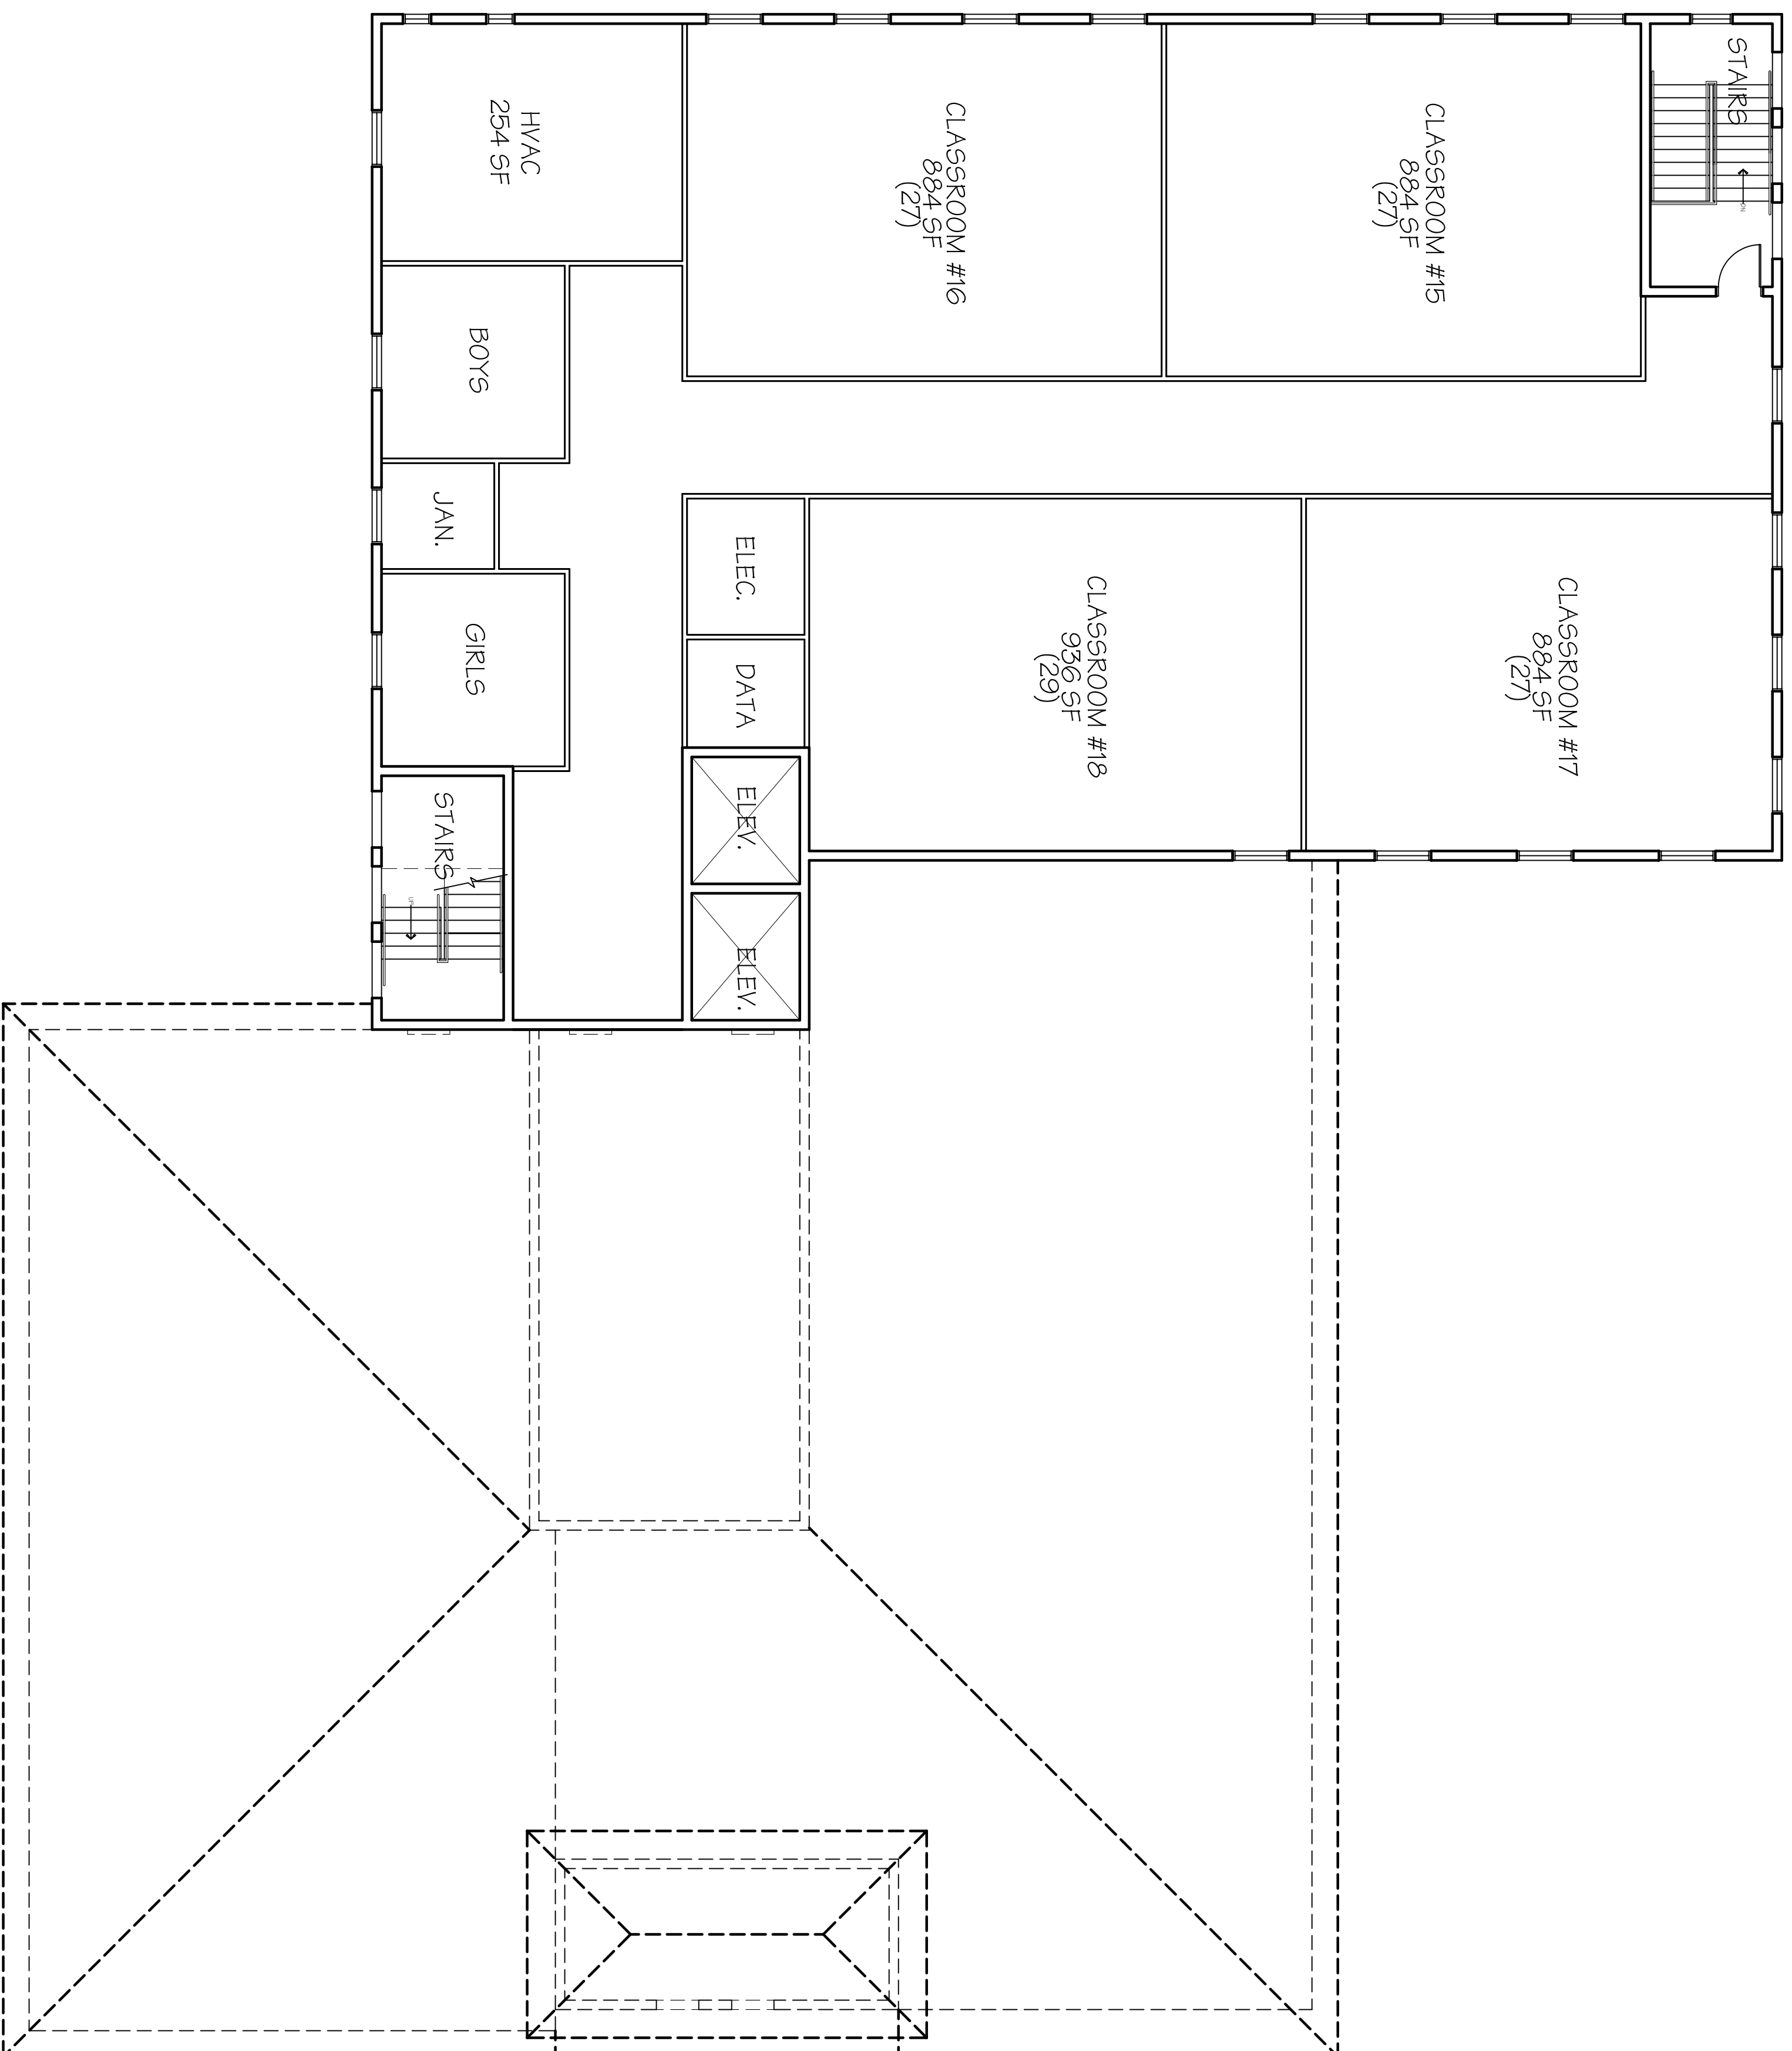

01 4TH FLOOR PLAN

SCALE: 1/8" = 1'-0"