

SCHULKE, BITTLE & STODDARD, L.L.C.
 CIVIL & STRUCTURAL ENGINEERING - LAND PLANNING - ENVIRONMENTAL PERMITTING
 CERTIFICATION OF AUTHORIZATION NO. 00088888
 1717 INDIAN RIVER BLVD., SUITE 201 VERO BEACH, FLORIDA 32960
 TEL 772.770-9622 FAX 772.770-9496 EMAIL info@stsbengineering.com


CROSS SECTIONS

SINGLE FAMILY RESIDENCE FOR
 CINDI J. BAKER
 1709 SURFSIDE DRIVE
 ST. LUCIE COUNTY, FLORIDA

ENGINEER CERTIFICATION
 JOSEPH W. SCHULKE
 FL. REG. NO. 47048
 JODAH B. BITTLE
 FL. REG. NO. 57396
 WILLIAM P. STODDARD
 FL. REG. NO. 57605

DATE: SHEET
 C2
 PROJECT NO.
 15-157


MARK	REVISION	DATE
15-157 SP1 <td>DESIGNED W.P.S. <td></td> </td>	DESIGNED W.P.S. <td></td>	
	DRAWN W.A.C. <td></td>	
	CHECKED W.P.S. <td></td>	
	SCALE 1"=5' <td></td>	
	DATE	10/20/15

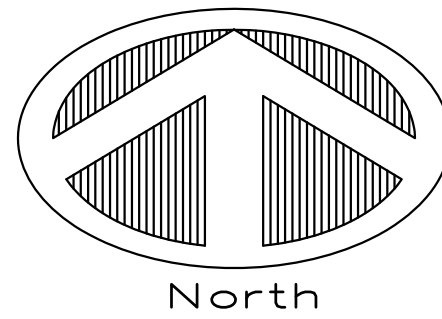


GRAPHIC SCALE



(IN FEET)
1 inch = 10 ft.

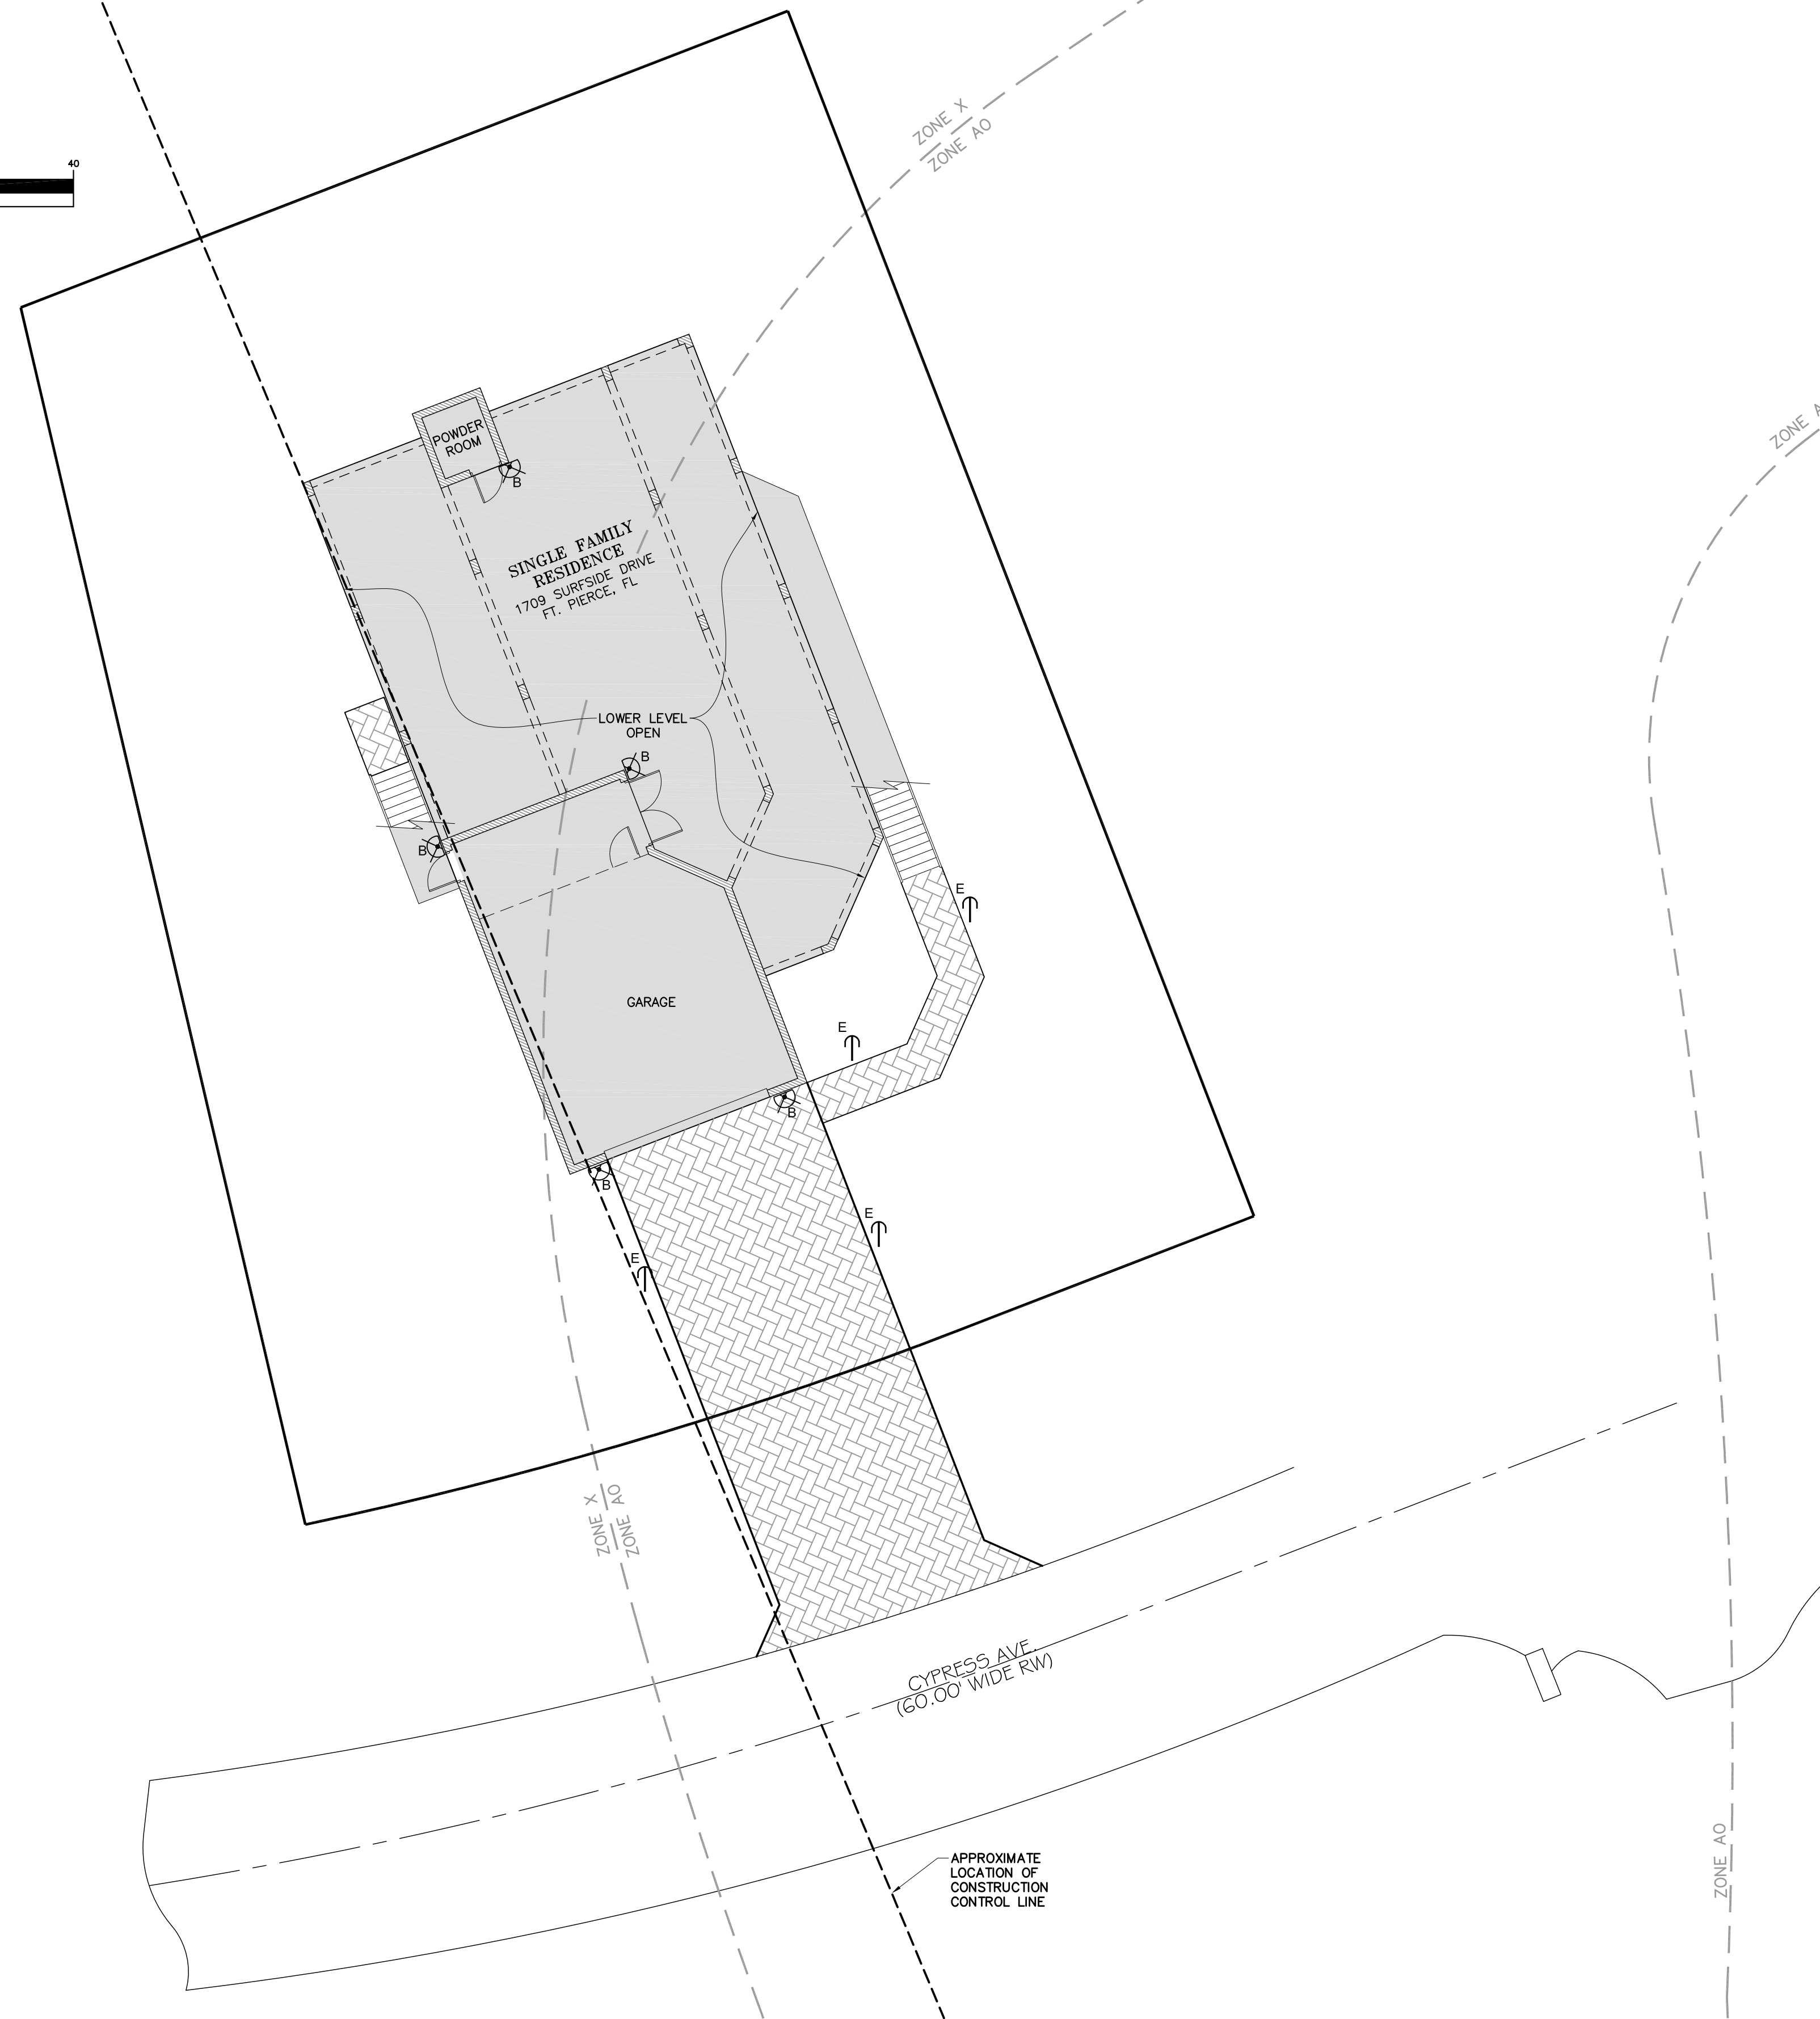

LIGHTING KEY							
FIXTURE LABEL	FIXTURE TYPE	MANUFACTURER & CATALOG NO.	FIXTURE QUANTITY	LAMP TYPE & WATTAGE	MOUNTING TYPE & HEIGHT	LOCATION OF FIXTURE	STRUCTURE LEVEL
B	WALL SCENE DOWN LIGHT	PORTFOLIO H8605 CYLINDER FIXTURE	5	2W H12 LED AMBER	WALL MOUNT MAX 8'-0" ABOVE FLOOR	(1) LANDWARD (3) SHORE PERPENDICULAR (1) BEACHSIDE	(2) GARAGE (3) LOWER LEVEL
D	STEP LIGHT	INTRIQUE LIGHTING SG-R-1LED-HDL-AML	5	3W LED AMBER	WALL/STEP MOUNT 6" AFF MAX MAY NEED FIELD ADJUSTMENT & ADDITIONAL SHIELDING	BEACHSIDE	SECOND FLOOR
E	PATH LIGHT	BEACHSIDE LIGHTING M3-24-LED-3W-A	5	3W LED AMBER	STAKE MOUNT PATH LIGHT 16" ABOVE GRADE	LANDWARD	DRIVEWAY/WALKWAY

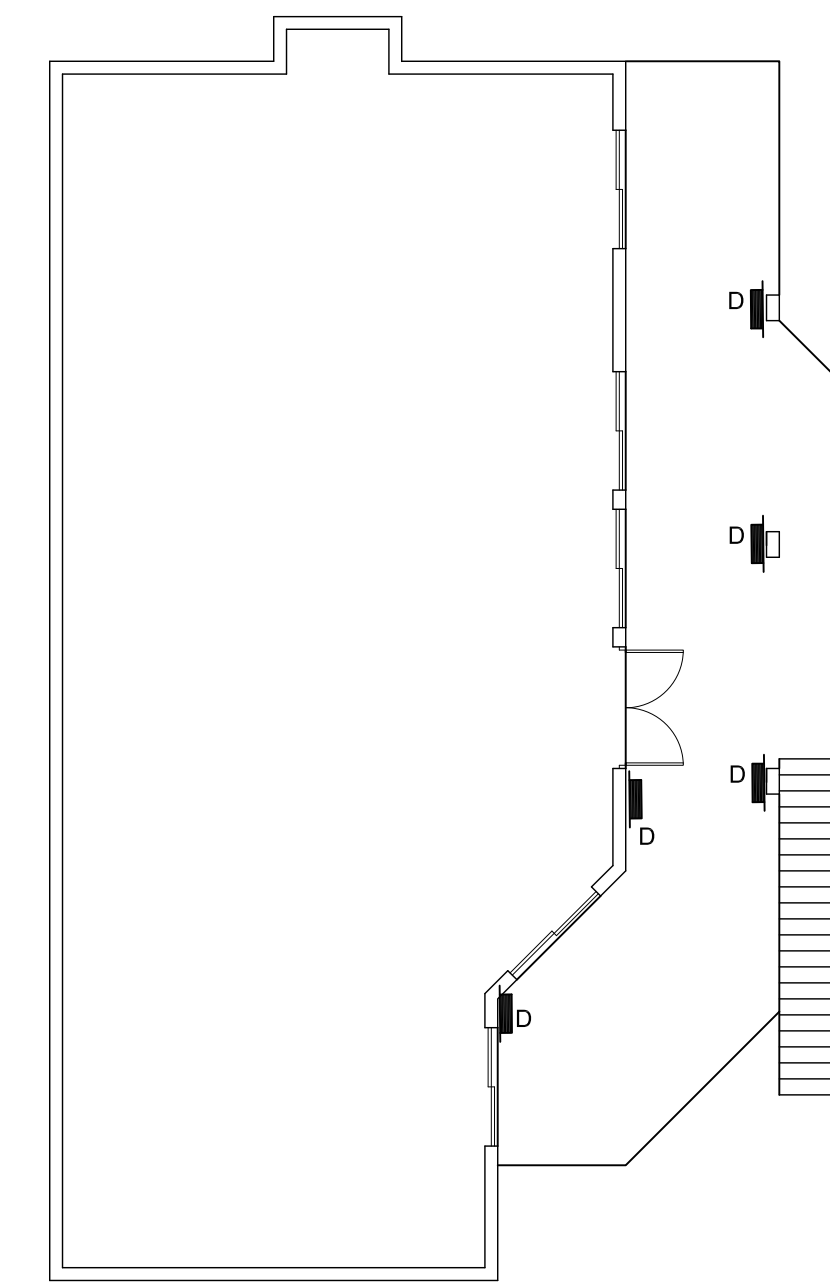

FIRST FLOOR LIGHTING

SCHULKE, BITTLE & STODDARD, L.L.C.
 CIVIL & STRUCTURAL ENGINEERING - LAND PLANNING - ENVIRONMENTAL PERMITTING
 CERTIFICATION OF AUTHORIZATION NO. 00008888
 1117 INDIAN RIVER BLVD., SUITE 201 VERO BEACH, FLORIDA 32960
 TEL 772.770-9622 FAX 772.770-9496 EMAIL info@sbsenglneers.com

LIGHTING PLAN

SINGLE FAMILY RESIDENCE FOR
 CINDI J. BAKER
 1709 SURFSIDE DRIVE
 ST. LUCIE COUNTY, FLORIDA

ENGINEER CERTIFICATION
 JOSEPH W. SCHULKE
 FL. REG. NO. 47048
 JODAH B. BITTLE
 FL. REG. NO. 57396
 WILLIAM P. STODDARD
 FL. REG. NO. 57605

DATE: SHEET
 C3
 PROJECT NO.
 15-157

DATE	REVISION	MARK
10/20/15 <td>DESIGNED W.P.S. <td></td> </td>	DESIGNED W.P.S. <td></td>	
	DRAWN W.A.C. <td></td>	
	CHECKED W.P.S. <td></td>	
	SCALE 1"=10' <td></td>	
	DATE	