


Plot Stamp: 3/1/2016 3:46:13 PM - Joann Rubio
 File: J:\0033\0033\001_4\Ascdwg\Exhibits\Autobum_2016-03-01.dwg Tab: Layout1

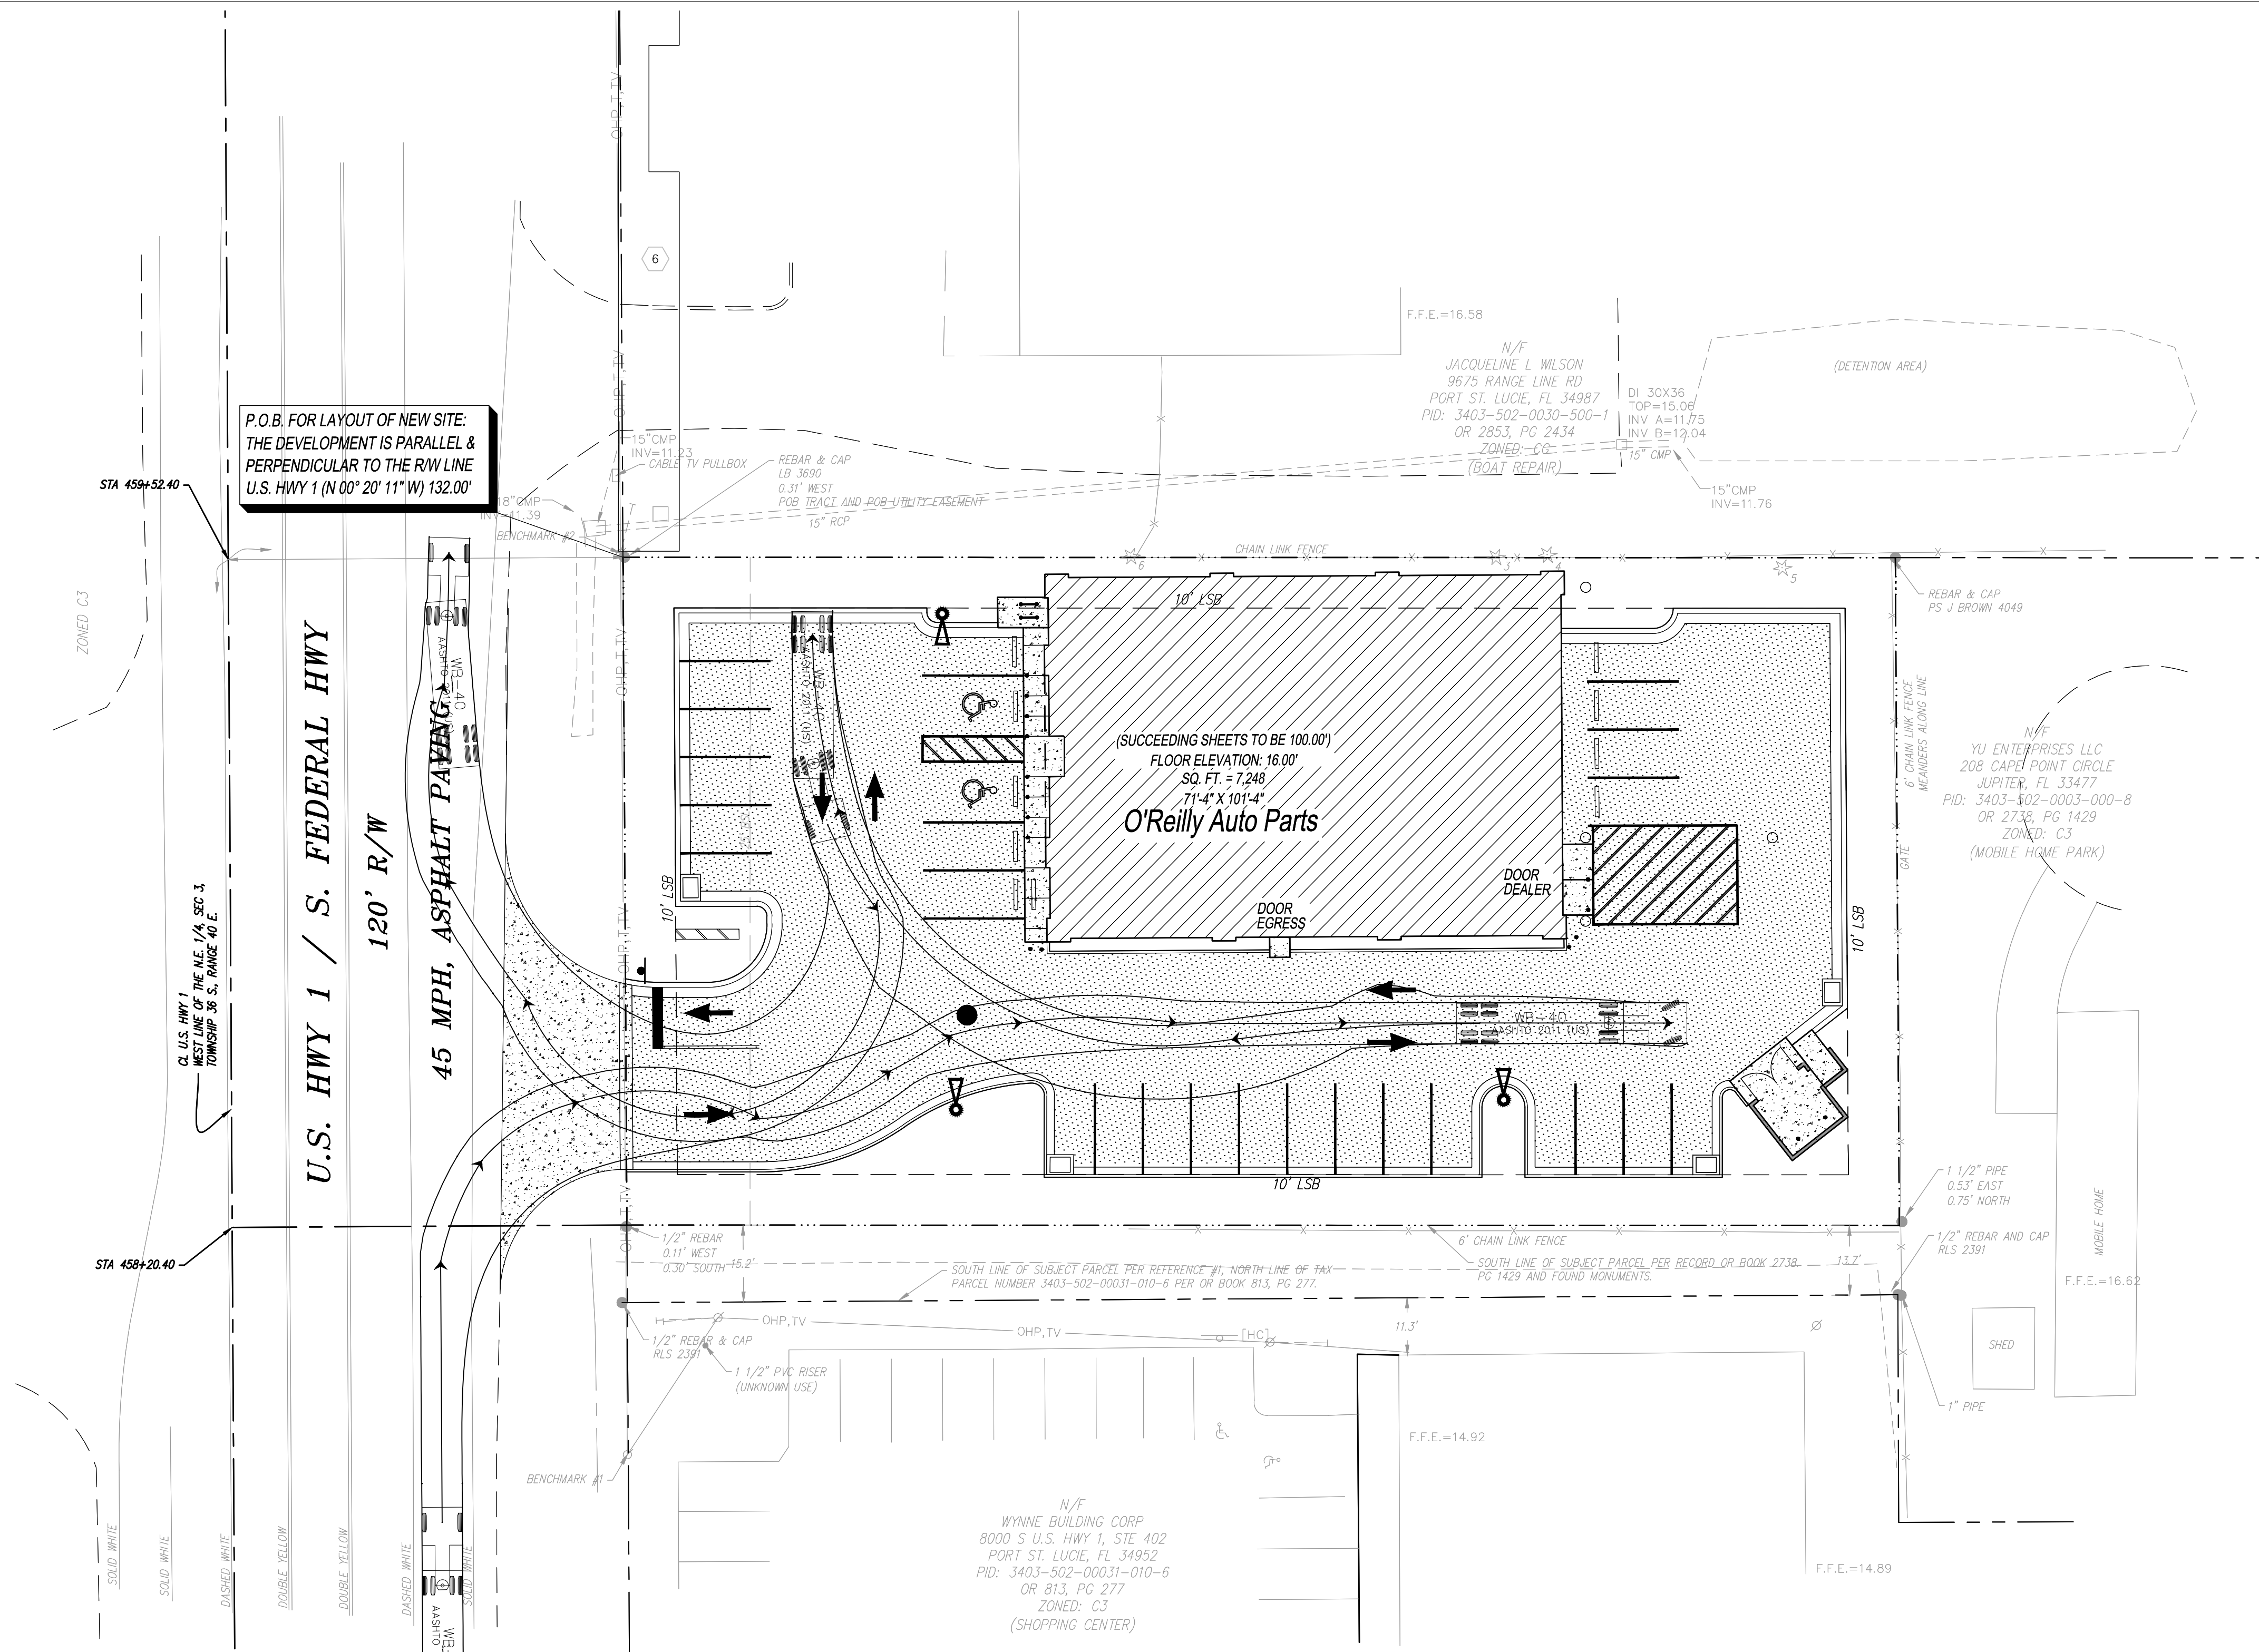


GENERAL NOTES:

A. MERCHANDISE DELIVERIES TO OCCUR OUTSIDE OF BUSINESS OPERATING HOURS AS PERMITTED BY CITY OF FT. PIERCE ORDINANCES.

SYMBOLS LEGEND	
REFER TO SURVEY FOR EXISTING CONDITION SYMBOLS LEGEND	
	NEW BUILDING CONSTRUCTION
	AREA OF CONCRETE
	AREA OF PAVING
	NEW MONUMENT SIGN LOCATION
	NEW CONCRETE WHEELSTOP
	NEW LIGHT POLE LOCATION
	NEW FENCE CONSTRUCTION
	PROPERTY LINE
	CENTER LINE
	RIGHT-OF-WAY

TRUCK TURNING MOVEMENTS

SCALE: 1" = 20'

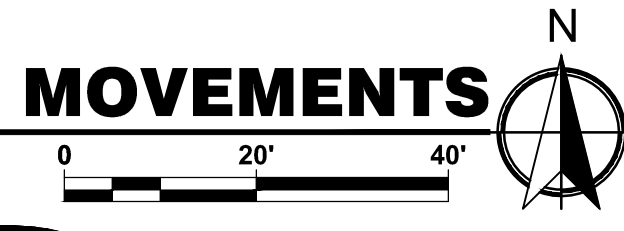

NOT FOR CONSTRUCTION
 BRYAN L. ZARLENGA, PE
 FL LICENSE NO. 52167

Cardno
 Shaping the Future
 CLEARWATER
 380 PARK PLACE BLVD, STE 300, CLEARWATER, FL 33759
 TEL: (727) 531-3505 FAX: (727) 431-1777
 www.cardno.com Certificate of Authorization No. 3843



CRAIG A. SCHNEIDER, AIA
 ARCHITECT
 1736 East Sunshine, Suite 417
 Springfield, Missouri 65804
 e-mail: architect@estertyschneider.com
 417.862.0558
 Fax: 417.862.3265

New O'Reilly Auto Parts Store:
 S. U.S. HWY 1
 FORT PIERCE, FL
 (FORT PIERCE #1)

O'Reilly AUTO PARTS
 233 SOUTH PATTERSON
 SPRINGFIELD, MISSOURI 65802
 417-862-2674 PHONE

COMM # 3625

DATE: 10-24-14
 REVISION
 DATE: