



1 PLANTER 'A' ENLARGEMENT
SCALE: NTS

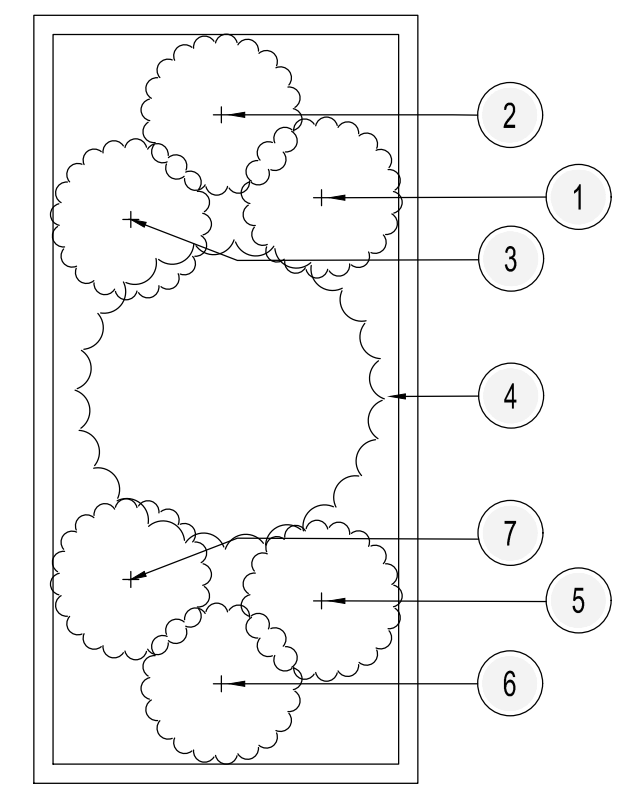


- SOUTH FLORIDA WARM SEASON PALETTE**
1. RED SALVIA
 2. PINK PORTULACA
 3. YELLOW ZINNIA
 4. DWARF WHITE FOUNTAIN GRASS
 5. WHITE PENTAS
 6. ORANGE GAZANIA
 7. PINK PROTULACA
- SOUTH FLORIDA COOL SEASON PALETTE**
1. POT MARGOLD
 2. PINK PETUNIA
 3. WHITE ALYSSUM
 4. DWARF WHITE FOUNTAIN GRASS
 5. ORANGE ZINNIA
 6. RED PETUNIA
 7. PINK VERBENA
- NOTE: ALL PLANT MATERIAL TO BE ON GALLON POT, SEE MATERIALS SCHEDULE FOR MULCH
- POT SPECIFICATION**
NAME: BOULEVARD SERIES PLANTER
MANUFACTURER: ALLIED MOLDED PRODUCTS, LLC.
MODEL NO.: 1RECLP-482424
SIZE: 48" L X 24" W X 24" HT
COLOR: BENJAMIN MOOR #OC-1 NATURAL WICKER

2 PLANTER 'B' ENLARGEMENT
SCALE: NTS

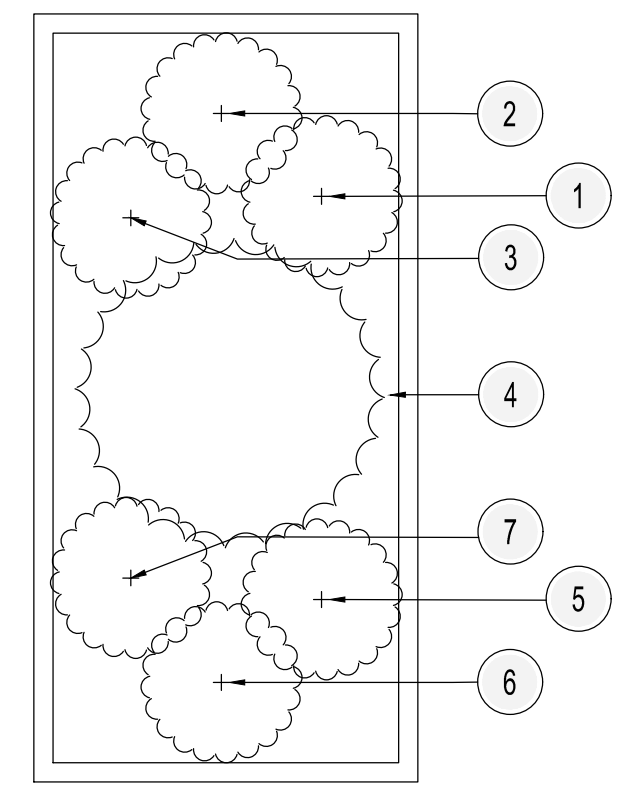


- SOUTH FLORIDA WARM SEASON PALETTE**
1. RED GAZANIA
 2. YELLOW PURSLANE
 3. ORANGE PLUME CELOSIA
 4. DWARF WHITE FOUNTAIN GRASS
 5. WHITE SALVIA
 6. PINK GAZANIA
 7. RED DIANTHUS
- SOUTH FLORIDA COOL SEASON PALETTE**
1. RED SALVIA
 2. WHITE PETUNIA
 3. YELLOW ALYSSUM
 4. DWARF WHITE FOUNTAIN GRASS
 5. BLUE DAZE
 6. LAVENDER VERBENA
 7. YELLOW TALL MARGOLD
- NOTE: ALL PLANT MATERIAL TO BE ON GALLON POT, SEE MATERIALS SCHEDULE FOR MULCH
- POT SPECIFICATION**
NAME: BOULEVARD SERIES PLANTER
MANUFACTURER: ALLIED MOLDED PRODUCTS, LLC.
MODEL NO.: 1RECLP-482424
SIZE: 48" L X 24" W X 24" HT
COLOR: BENJAMIN MOOR #OC-1 NATURAL WICKER

3 PLANTER 'C' ENLARGEMENT
SCALE: NTS

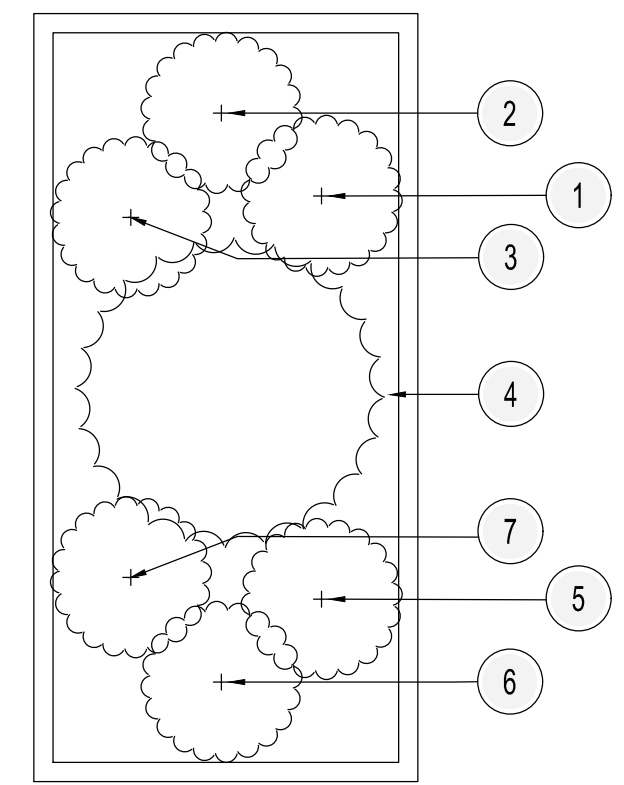

- SOUTH FLORIDA WARM SEASON PALETTE**
1. TALL PINK ZINNIA
 2. ORANGE PLUME CELOSIA
 3. YELLOW DANIEL DAISY
 4. DWARF WHITE FOUNTAIN GRASS
 5. RED PENTAS
 6. PINK PORTULACA
 7. WHITE BEGONIA
- SOUTH FLORIDA COOL SEASON PALETTE**
1. BLUE DAZE
 2. RED PETUNIA
 3. YELLOW ALYSSUM
 4. DWARF WHITE FOUNTAIN GRASS
 5. PINK DIANTHUS
 6. WHITE VERBENA
 7. YELLOW PLUME CELOSIA
- NOTE: ALL PLANT MATERIAL TO BE ON GALLON POT, SEE MATERIALS SCHEDULE FOR MULCH
- POT SPECIFICATION**
NAME: BOULEVARD SERIES PLANTER
MANUFACTURER: ALLIED MOLDED PRODUCTS, LLC.
MODEL NO.: 1RECLP-482424
SIZE: 48" L X 24" W X 24" HT
COLOR: BENJAMIN MOOR #OC-1 NATURAL WICKER

4 PLANTER 'C' ENLARGEMENT
SCALE: NTS

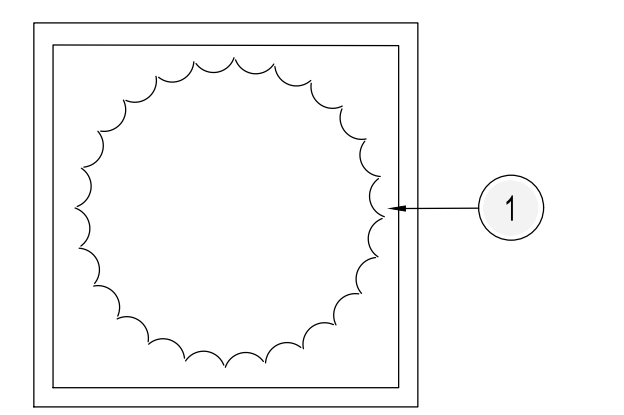

- SOUTH FLORIDA WARM & COOL SEASON PALETTE**
1. DWARF WHITE FOUNTAIN GRASS
- NOTE: ALL PLANT MATERIAL TO BE ON GALLON POT, SEE MATERIALS SCHEDULE FOR MULCH
- POT SPECIFICATION**
NAME: BOULEVARD SERIES PLANTER
MANUFACTURER: ALLIED MOLDED PRODUCTS, LLC.
MODEL NO.: 1SLP-2425
SIZE: 24" X 24"
COLOR: BENJAMIN MOOR #OC-1 NATURAL WICKER

BOHLER ENGINEERING

LAND SURVEYING PROGRAM MANAGEMENT LANDSCAPE ARCHITECTURE
SUSTAINABLE DESIGN PERMITTING SERVICES TRANSPORTATION SERVICES

STATE NEW YORK
STATE NEW JERSEY
NEW YORK METRO AREA
BALTIMORE, MD
REHOBOTH BEACH, DE
ATLANTA, GEORGIA
TAMPA, FL
NORTHERN VIRGINIA
CENTRAL VIRGINIA
PHILADELPHIA, PA

REVISIONS

REV	DATE	COMMENT	BY

811

KNOW WHAT'S BELOW
ALWAYS CALL 811
BEFORE YOU DIG

It's fast. It's free. It's the law.

NOT APPROVED FOR CONSTRUCTION

PROJECT No.: FLB15009
DRAWN BY: KPS
CHECKED BY: 0630016
DATE: 06/30/16
SCALE: 1" = 20'
CAD I.D.: LPD

PROJECT: SR 70 AND JENKINS FOR WAWA

LOCATION OF SITE
SEC SR 70 & S JENKINS RD
ST. LUCIE COUNTY, FLORIDA

BOHLER ENGINEERING

2255 GLADES ROAD, SUITE 305E
BOCA RATON, FLORIDA 33431

Phone: (561) 571-0280
Fax: (561) 571-0281
FLORIDA BUSINESS CERT. OF AUTH. NO. 30780
LANDSCAPE ARCHITECT BUSINESS LIC. NO. LC26000555


REGISTERED LANDSCAPE ARCHITECT

STATE OF FLORIDA


07/01/16

SHEET TITLE: PLANTING PLAN


SHEET NUMBER: LP-1.01

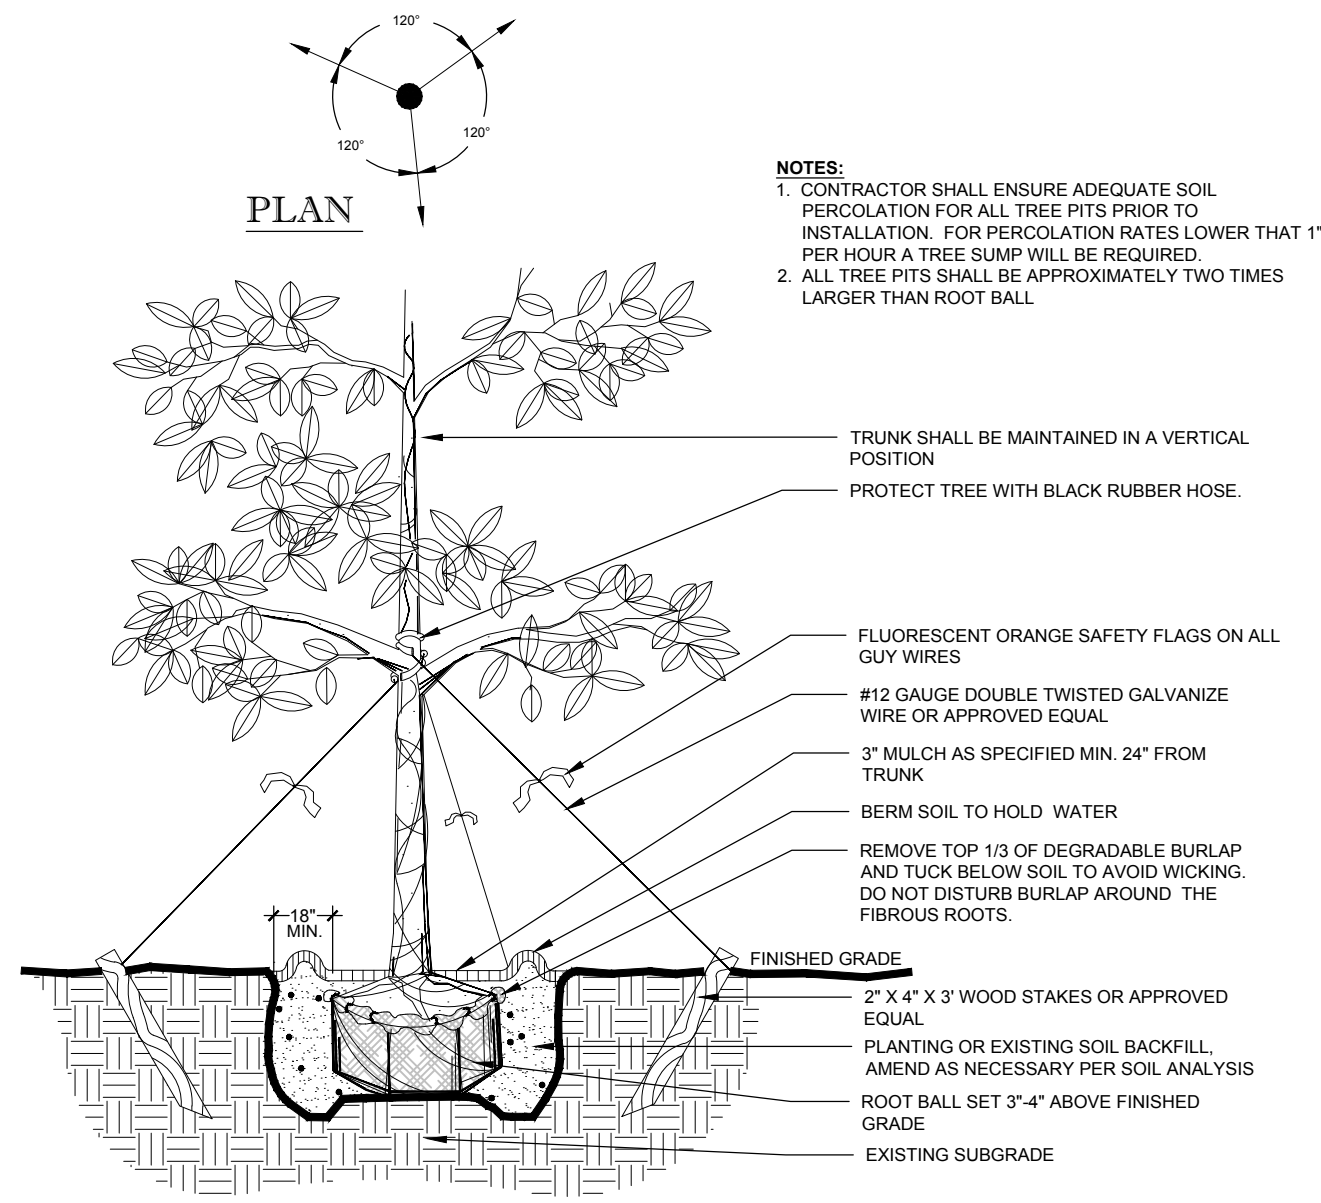


1 CANOPY TREE
SCALE: NTS

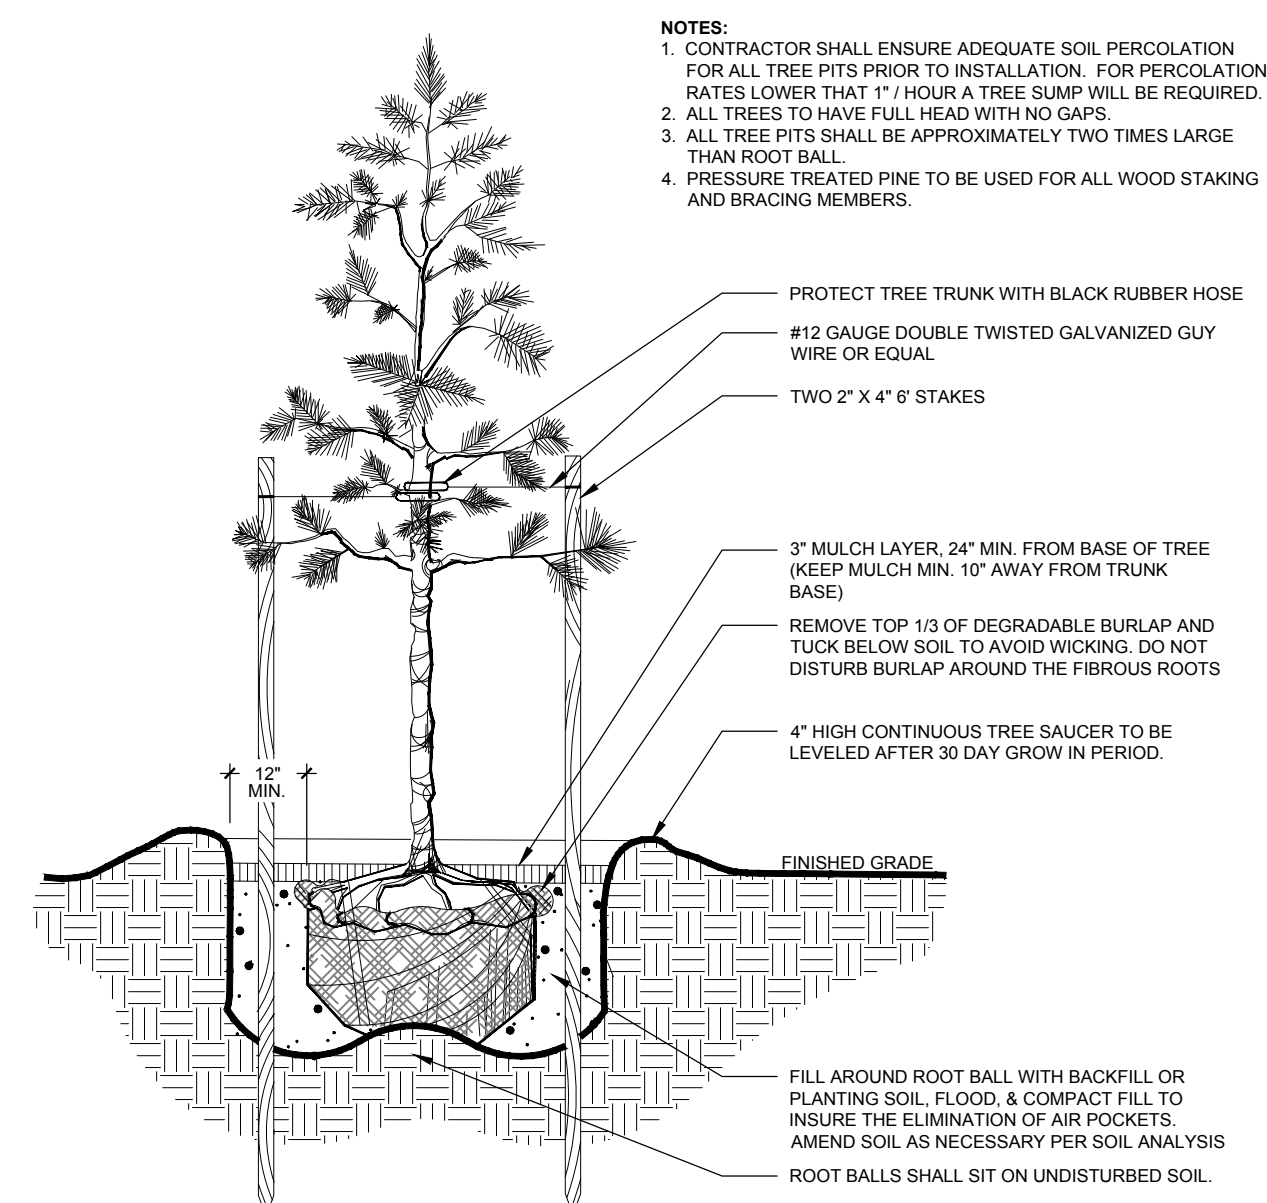


2 CONIFER TREE
SCALE: NTS

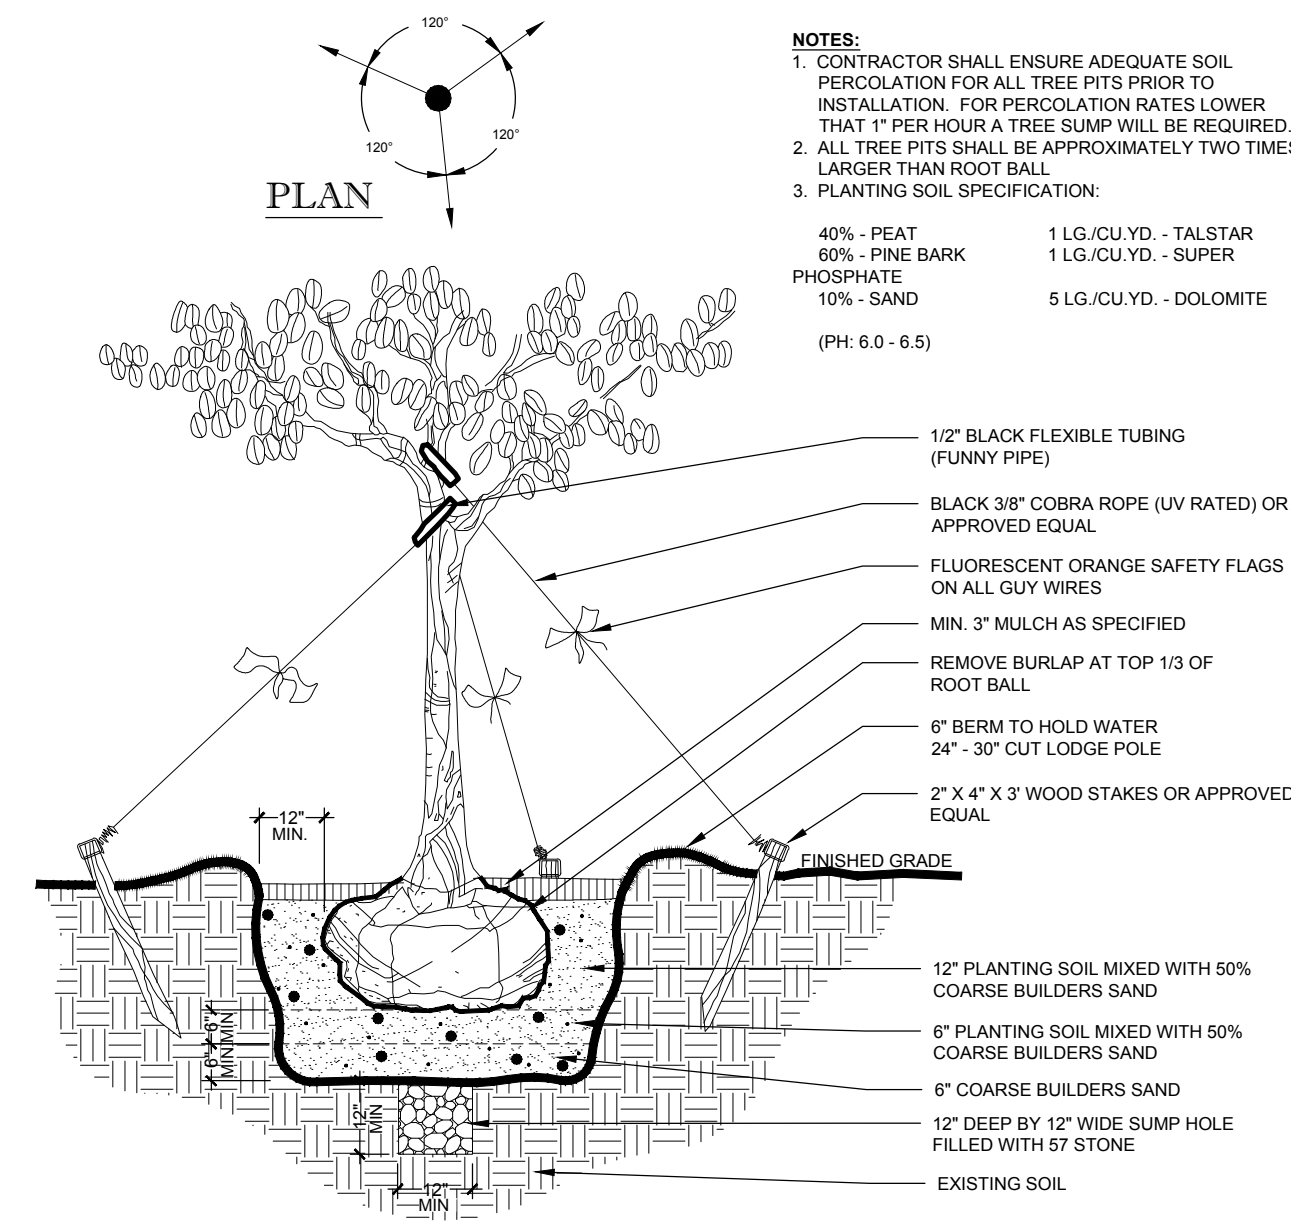


3 MAGNOLIA TREE
SCALE: NTS

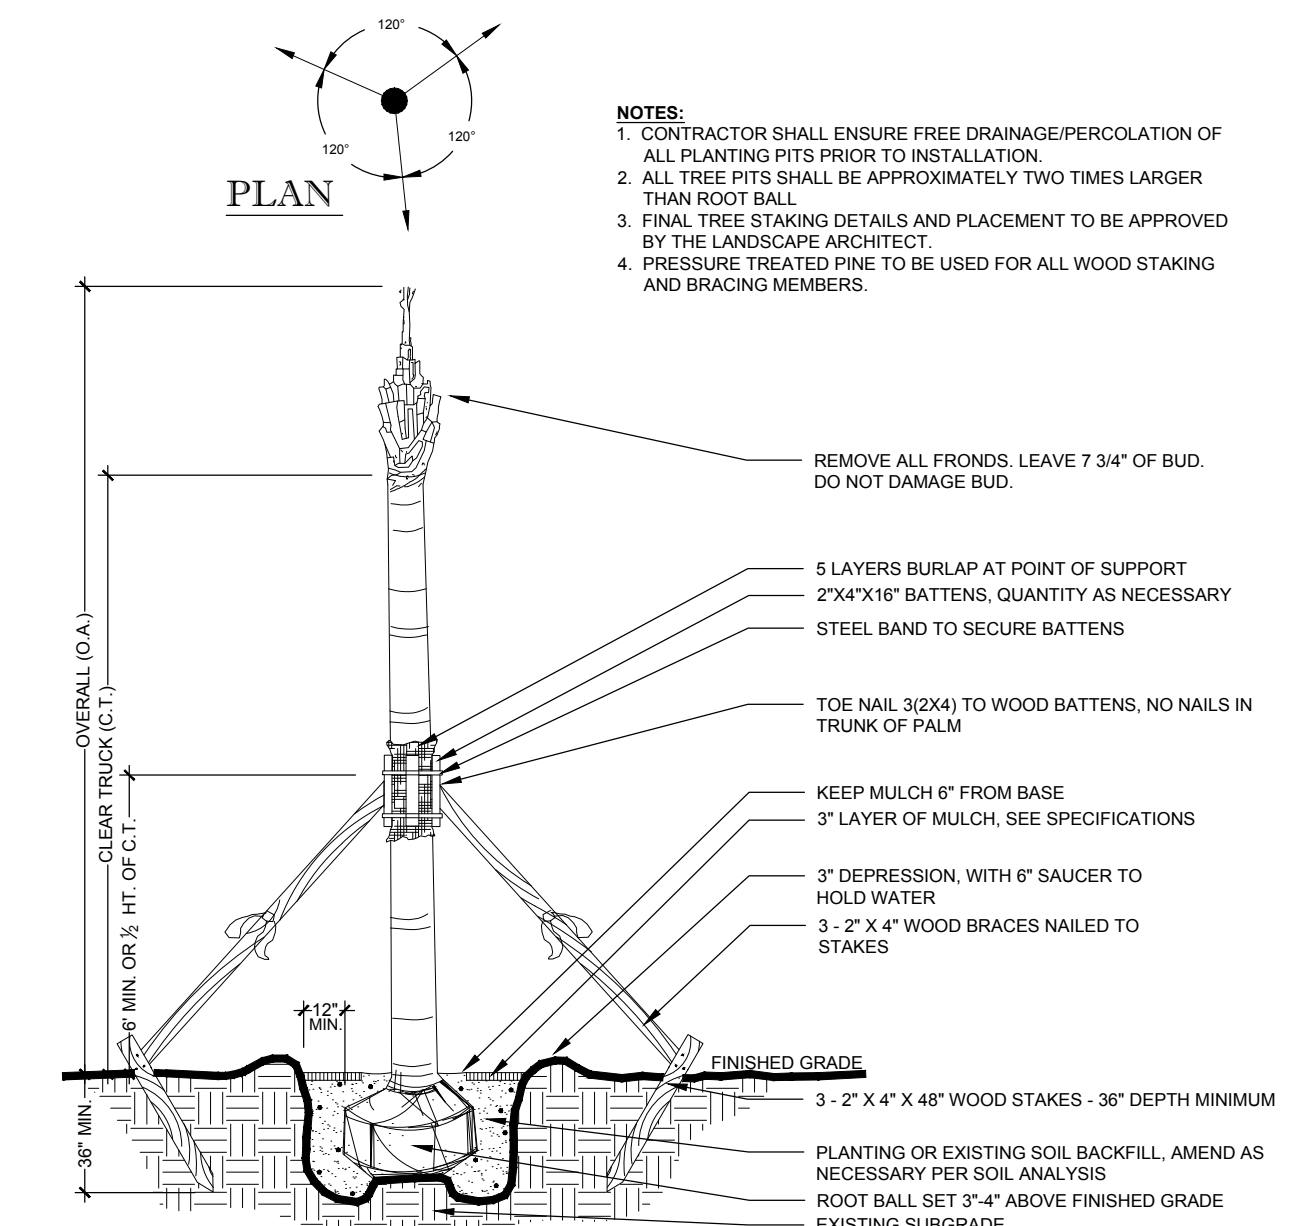


4 SABAL PALM TREE
SCALE: NTS

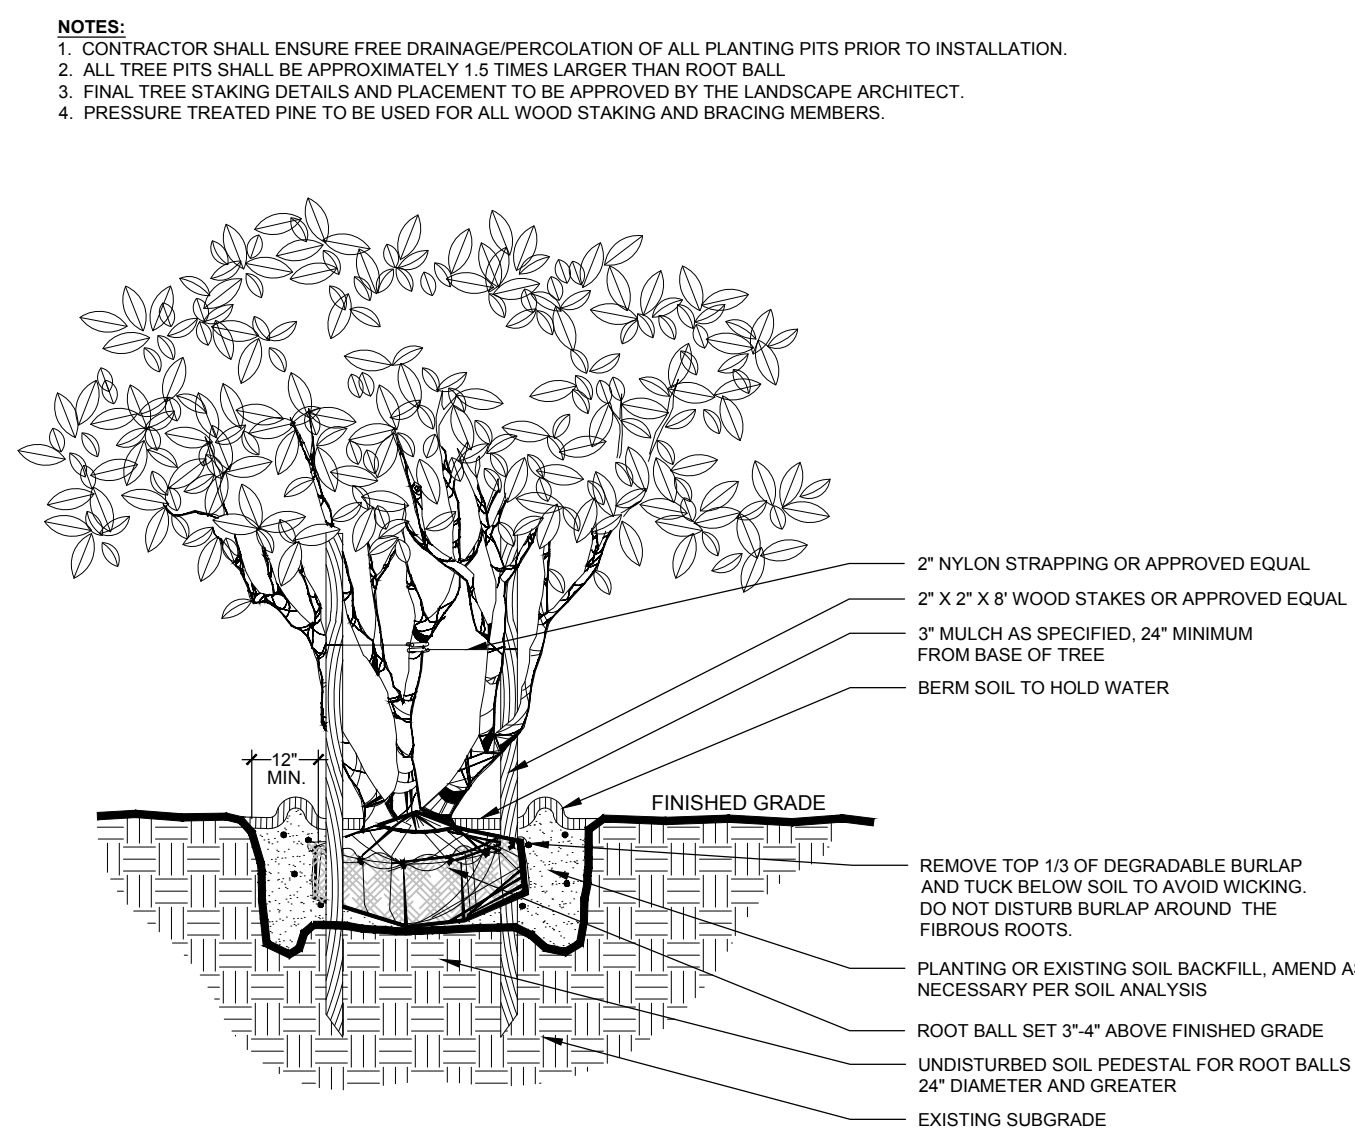


5 MULTI-STEM UNDERSTORY TREE
SCALE: NTS

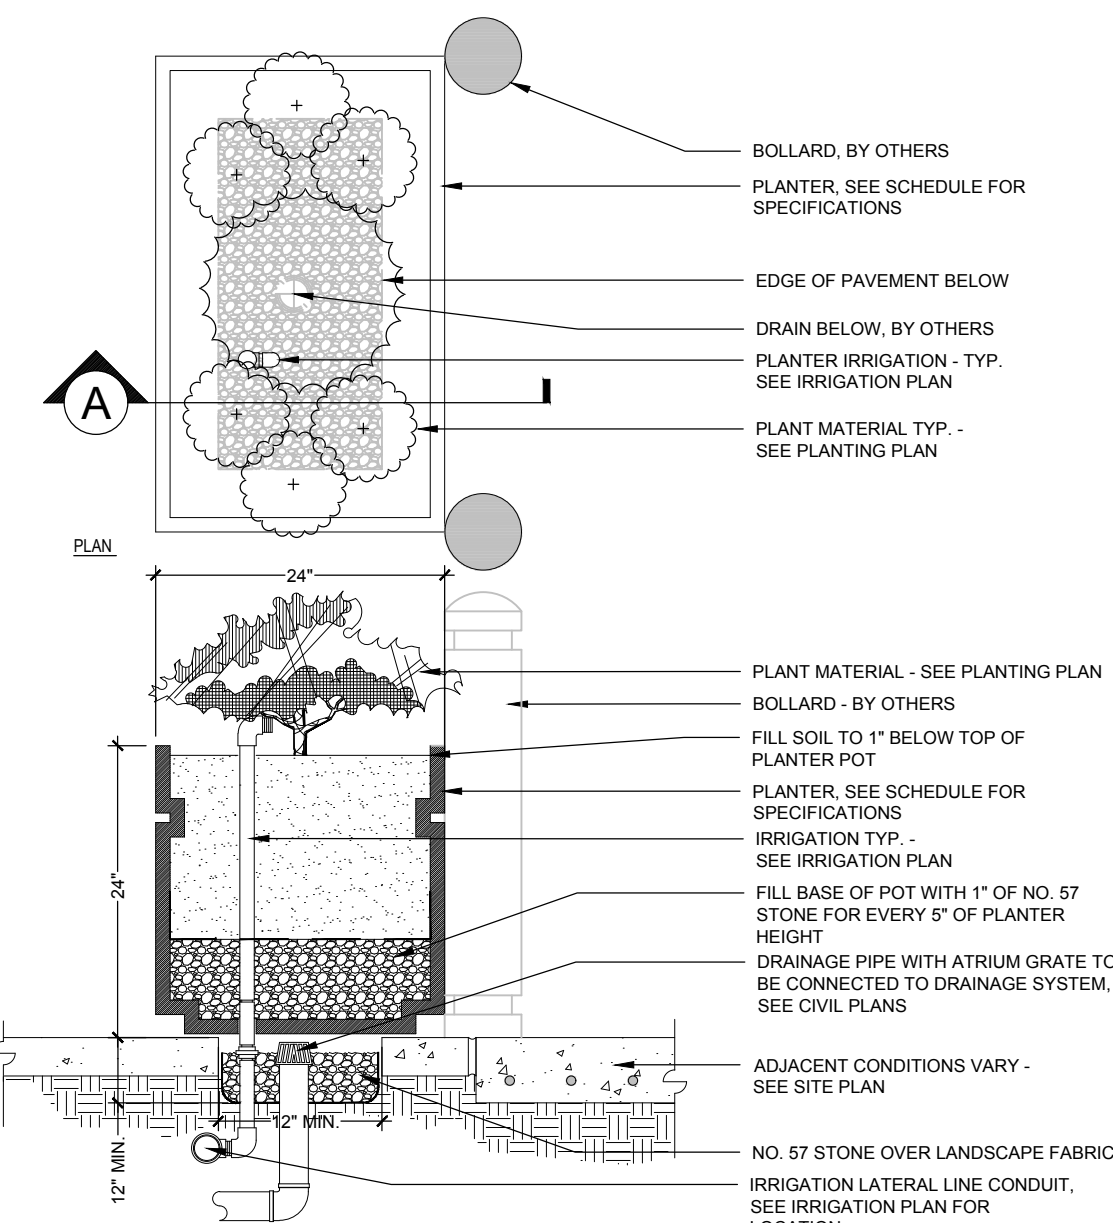


6 TYPICAL RAISED PLANTER DETAIL
SCALE: NTS

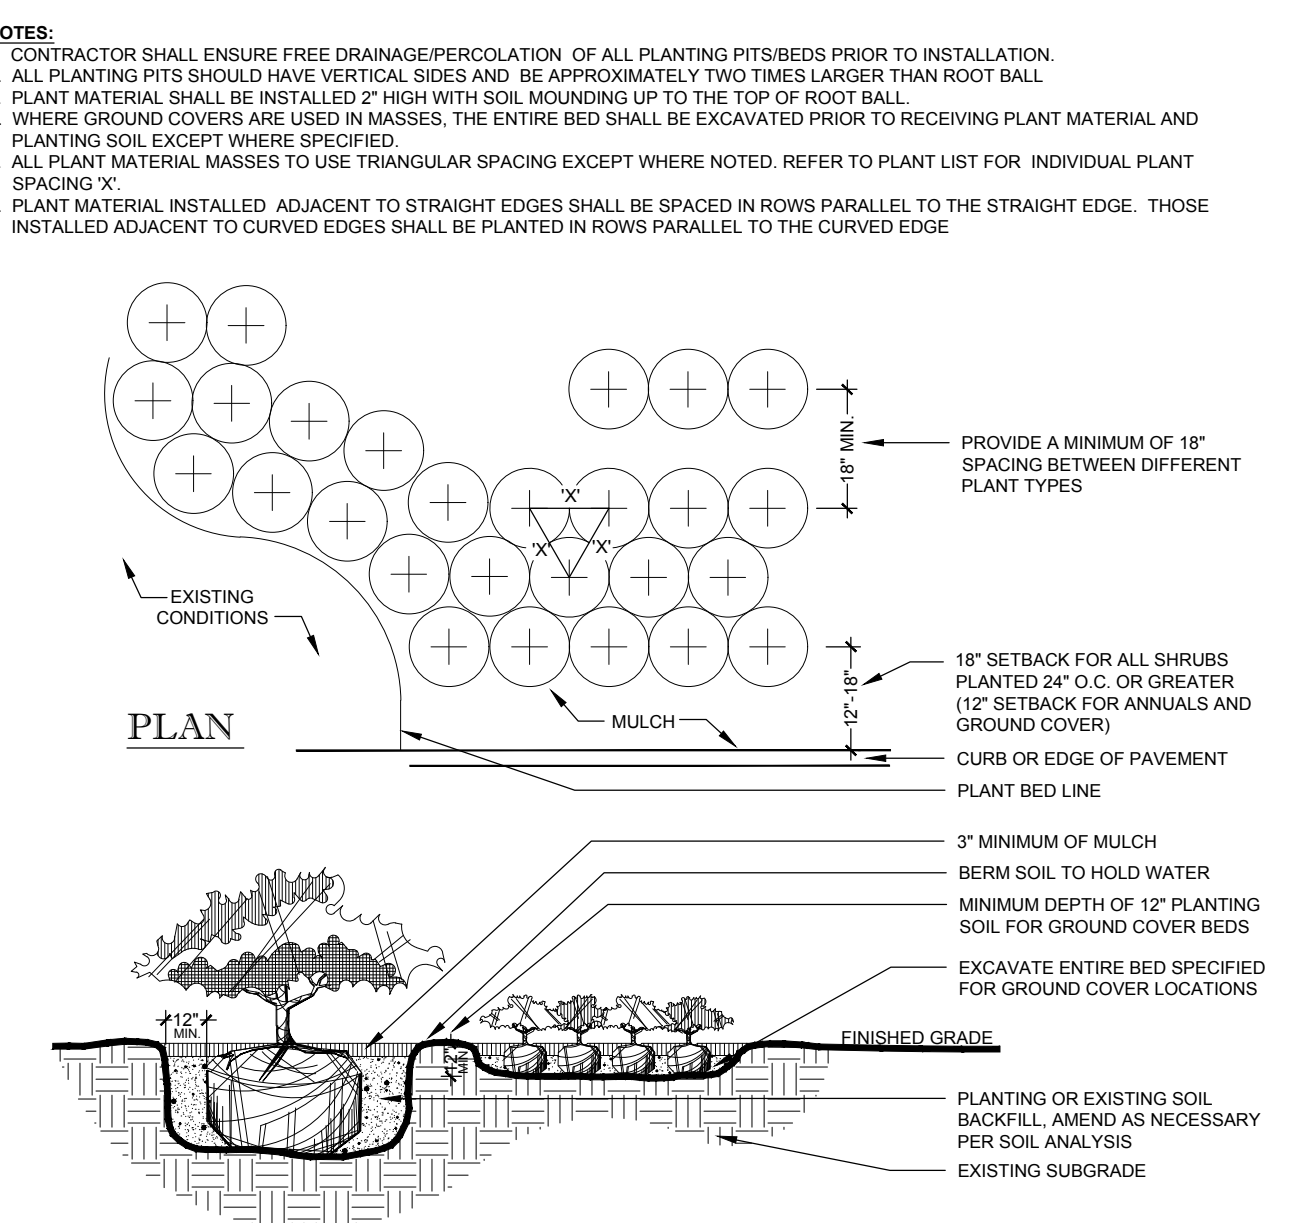


7 SHRUB AND GROUND COVER
SCALE: NTS

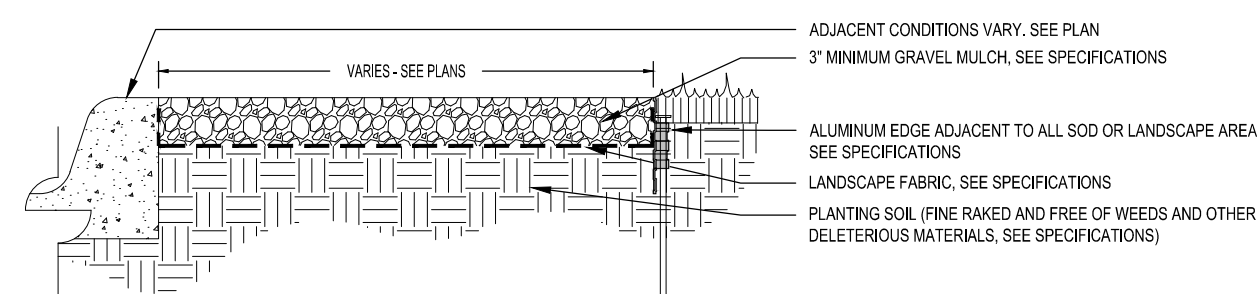

8 GRAVEL APPLICATION
SCALE: NTS

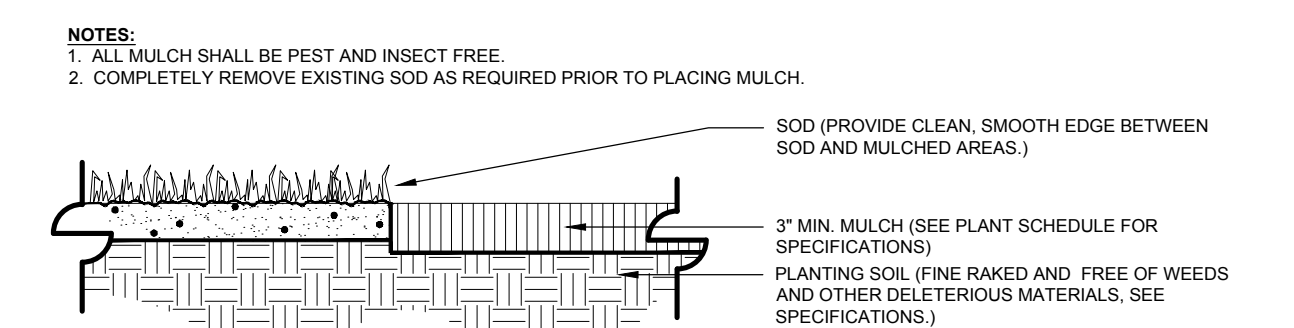

9 MULCH APPLICATION
SCALE: NTS

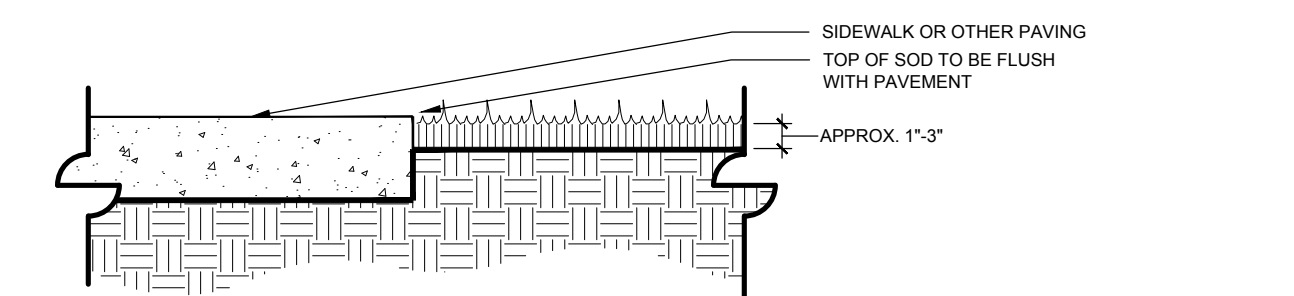

10 SOD APPLICATION
SCALE: NTS

BOHLER ENGINEERING

REGISTERED PROFESSIONAL ENGINEERS

LAND SURVEYING PERMITTING SERVICES TRANSPORTATION SERVICES

PROGRAM MANAGEMENT LANDSCAPE ARCHITECTURE

BALEIGH, NC
 LEHIGH VALLEY, PA
 CHARLOTTE, NC
 ATLANTA, GEORGIA
 TAMPA, FL
 SOUTH FLORIDA
 BALTIMORE, MD
 REHOBOTH BEACH, DE
 NEW YORK, NY
 NEW JERSEY
 PHILADELPHIA, PA
 CENTRAL VIRGINIA

REVISIONS

REV	DATE	COMMENT	BY

811

KNOW WHAT'S BELOW
 ALWAYS CALL 811
 BEFORE YOU DIG

It's fast. It's free. It's the law.

NOT APPROVED FOR CONSTRUCTION

PROJECT No.: FLB15009
 DRAWN BY: KPS
 CHECKED BY: KPS
 DATE: 06/30/16
 SCALE: 1" = 20'
 CAD I.D.: LPD

PROJECT: **SR 70 AND JENKINS FOR WAWA**

LOCATION OF SITE
 SEC SR 70 & S JENKINS RD
 ST. LUCIE COUNTY, FLORIDA

BOHLER ENGINEERING

2255 GLADES ROAD, SUITE 305E
 BOCA RATON, FLORIDA 33431
 Phone: (561) 571-0280
 Fax: (561) 571-0281
 FLORIDA BUSINESS CERT. OF AUTH. No. 30780
 LANDSCAPE ARCHITECT BUSINESS LIC. No. LC2600555

REGISTERED LANDSCAPE ARCHITECT

STATE OF FLORIDA

07/01/16

SHEET TITLE:
PLANTING DETAILS

SHEET NUMBER:
LP-5.01

