



In City Limits

0

3361

3385

0

500

V-6309



6" PVC N 9' N EOD

### FRA MAR/ WAGNER MSBU



Fort Pierce Utilities Authority  
Water/Wastewater Engineering  
1701 S. 37th Street  
Fort Pierce, Florida 34947

Date: 12/27/2016

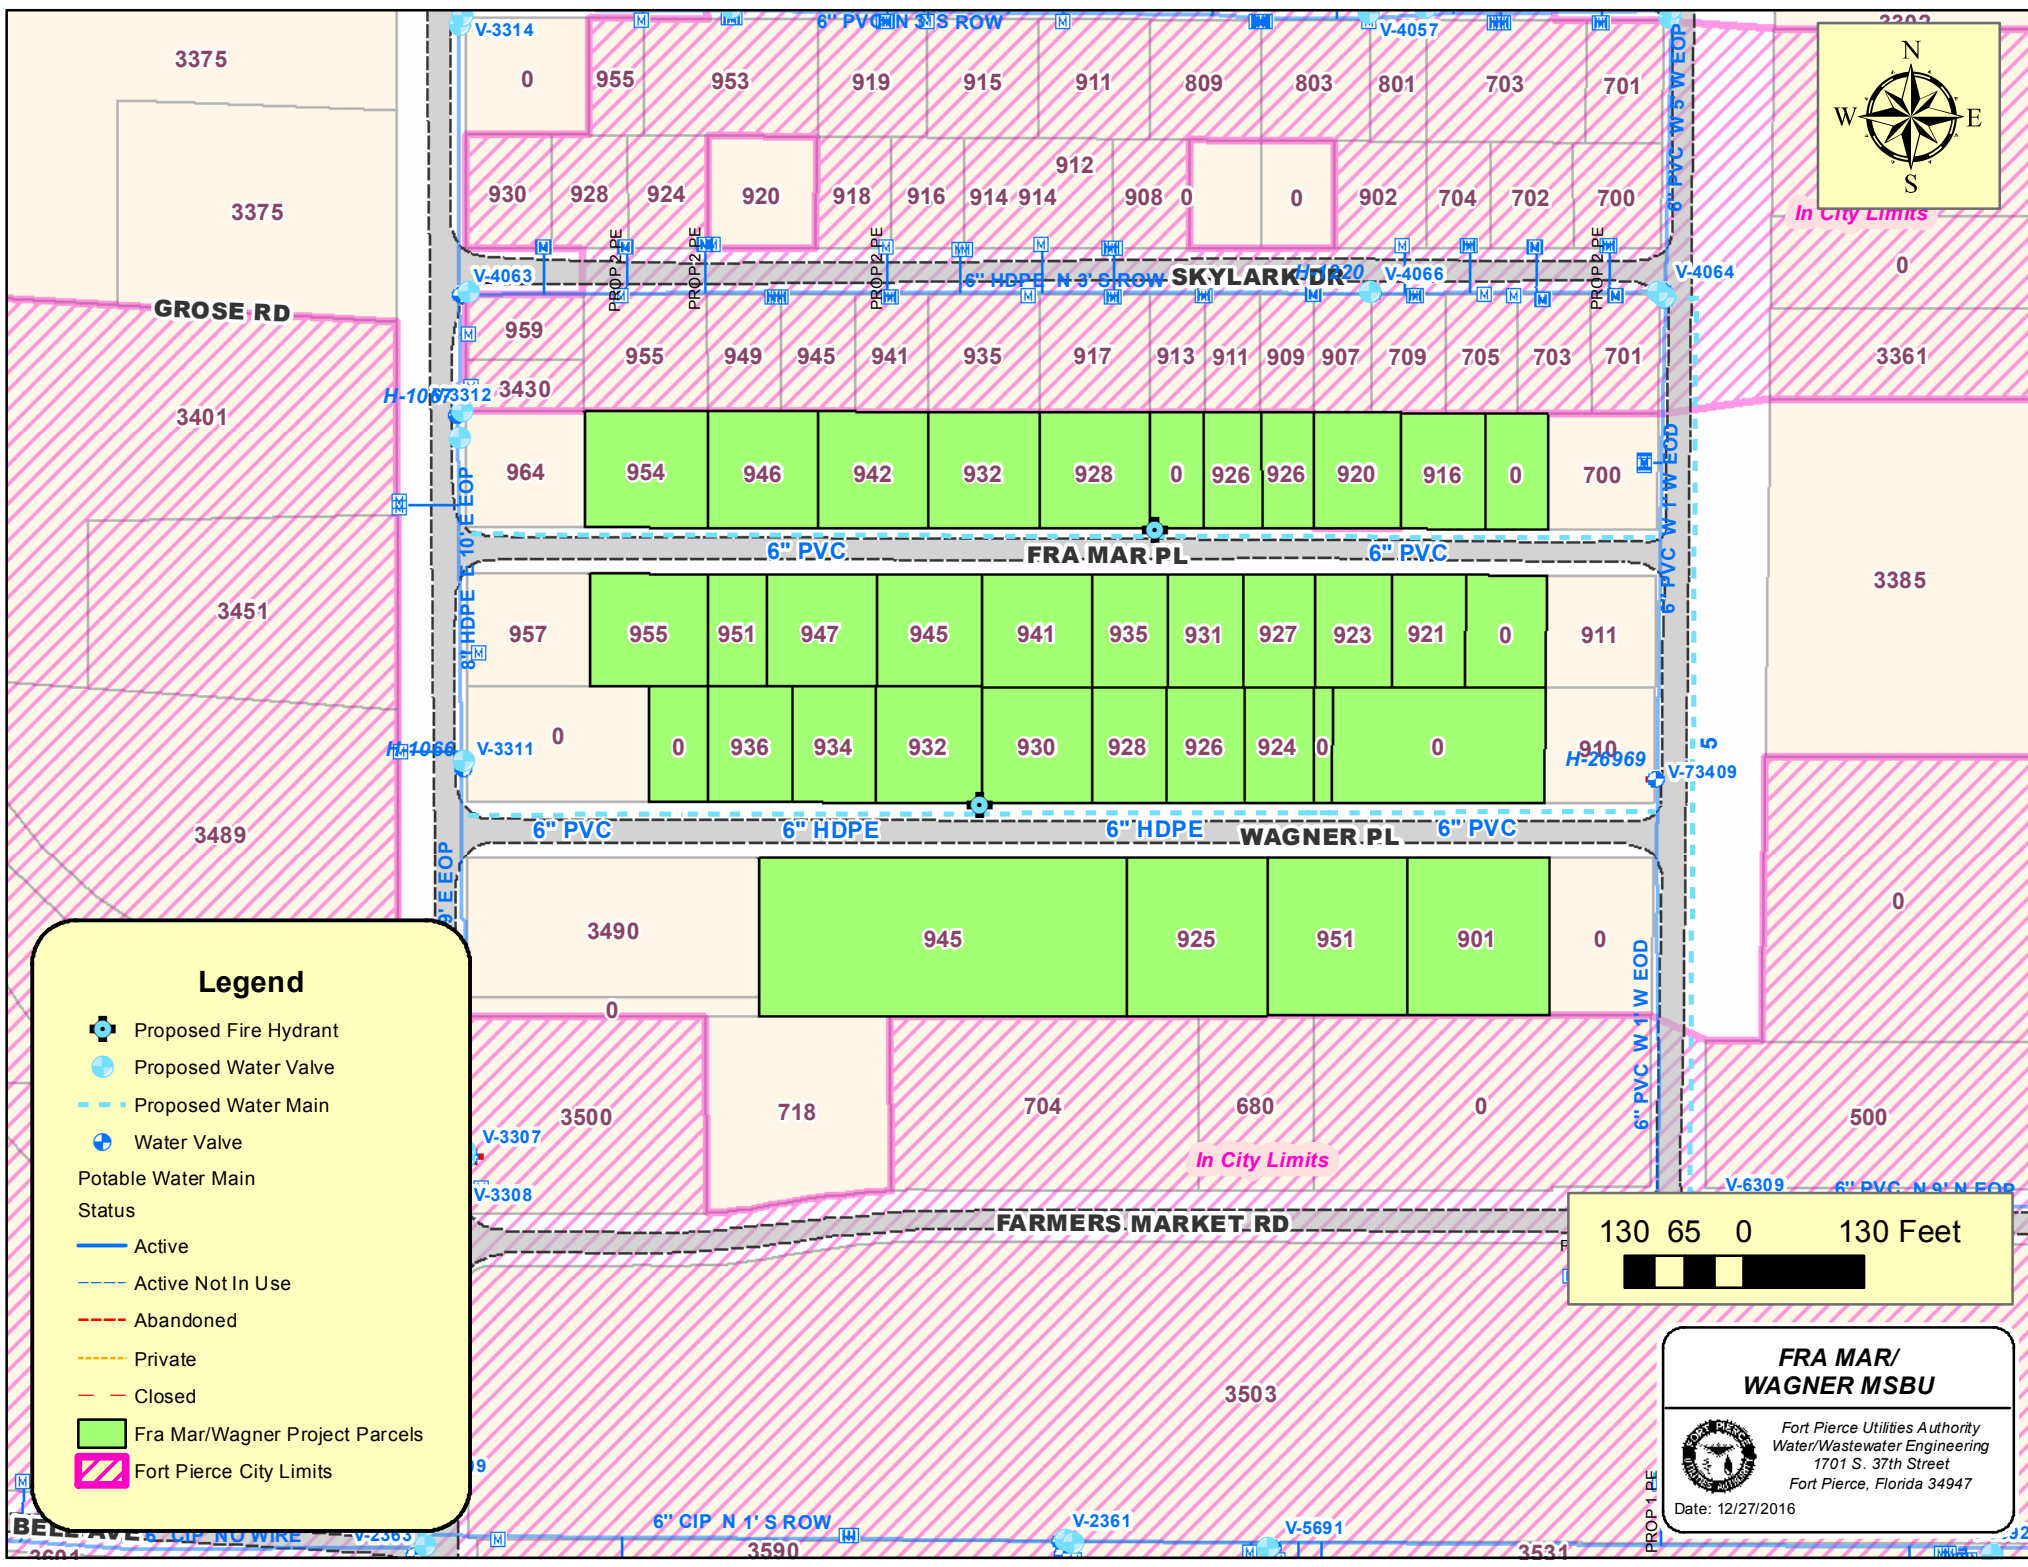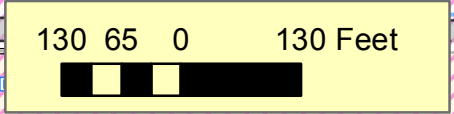

### Legend

- Proposed Fire Hydrant
- Proposed Water Valve
- Proposed Water Main
- Water Valve
- Potable Water Main Status
- Active
- Active Not In Use
- Abandoned
- Private
- Closed
- Fra Mar/Wagner Project Parcels
- Fort Pierce City Limits

BELLY UP NO WIRE V-2363

9

6" CIP N 1' S ROW

3590

V-2361

V-5691

3531

PROP 1 PE

J2