



SCALE 1" = 20'



**GENERAL NOTES:**  
 1. PROPOSED WORK IS TO CONSTRUCT THE 15,713 SQ. FT. DOCKING FACILITY SHOWN.  
 2. DESIGN LOADS SHALL MEET ALL REQUIREMENTS OF 2014 FBC.

SHEET NO.	DATE		DRAWN BY	CHECKED BY	DESIGNED BY	SCALE	OVERALL PLAN VIEW		PROJECT NO.	DATE	BY
	8/15/17						ELS	ELS			
D-2	PROJECT NAME		DRAWN BY		CHECKED BY		DESIGNED BY		DATE		BY
	DOCKSIDE VIEW DOCK SEAWAY DRIVE FORT PIERCE, FL		ELS		PW		ELS		8/15/17		
Environmental <b>ES</b> Services, Inc. 1901 SW 18th Street Fort Pierce, FL 34949 Phone: 772-245-5867 Fax: 772-245-4203 www.environmentalservicesinc.com											
PAUL VANCE, INC. 1001 W. US HWY 1 FORT PIERCE, FL 34949 Phone: 772-245-5867 Fax: 772-245-4203 www.environmentalservicesinc.com											

APPROXIMATE SPRAWL LINE


APPROXIMATE SPRAWL LINE

APPROXIMATE SPRAWL LINE



0 100' 200'

SCALE: 1" = 100'

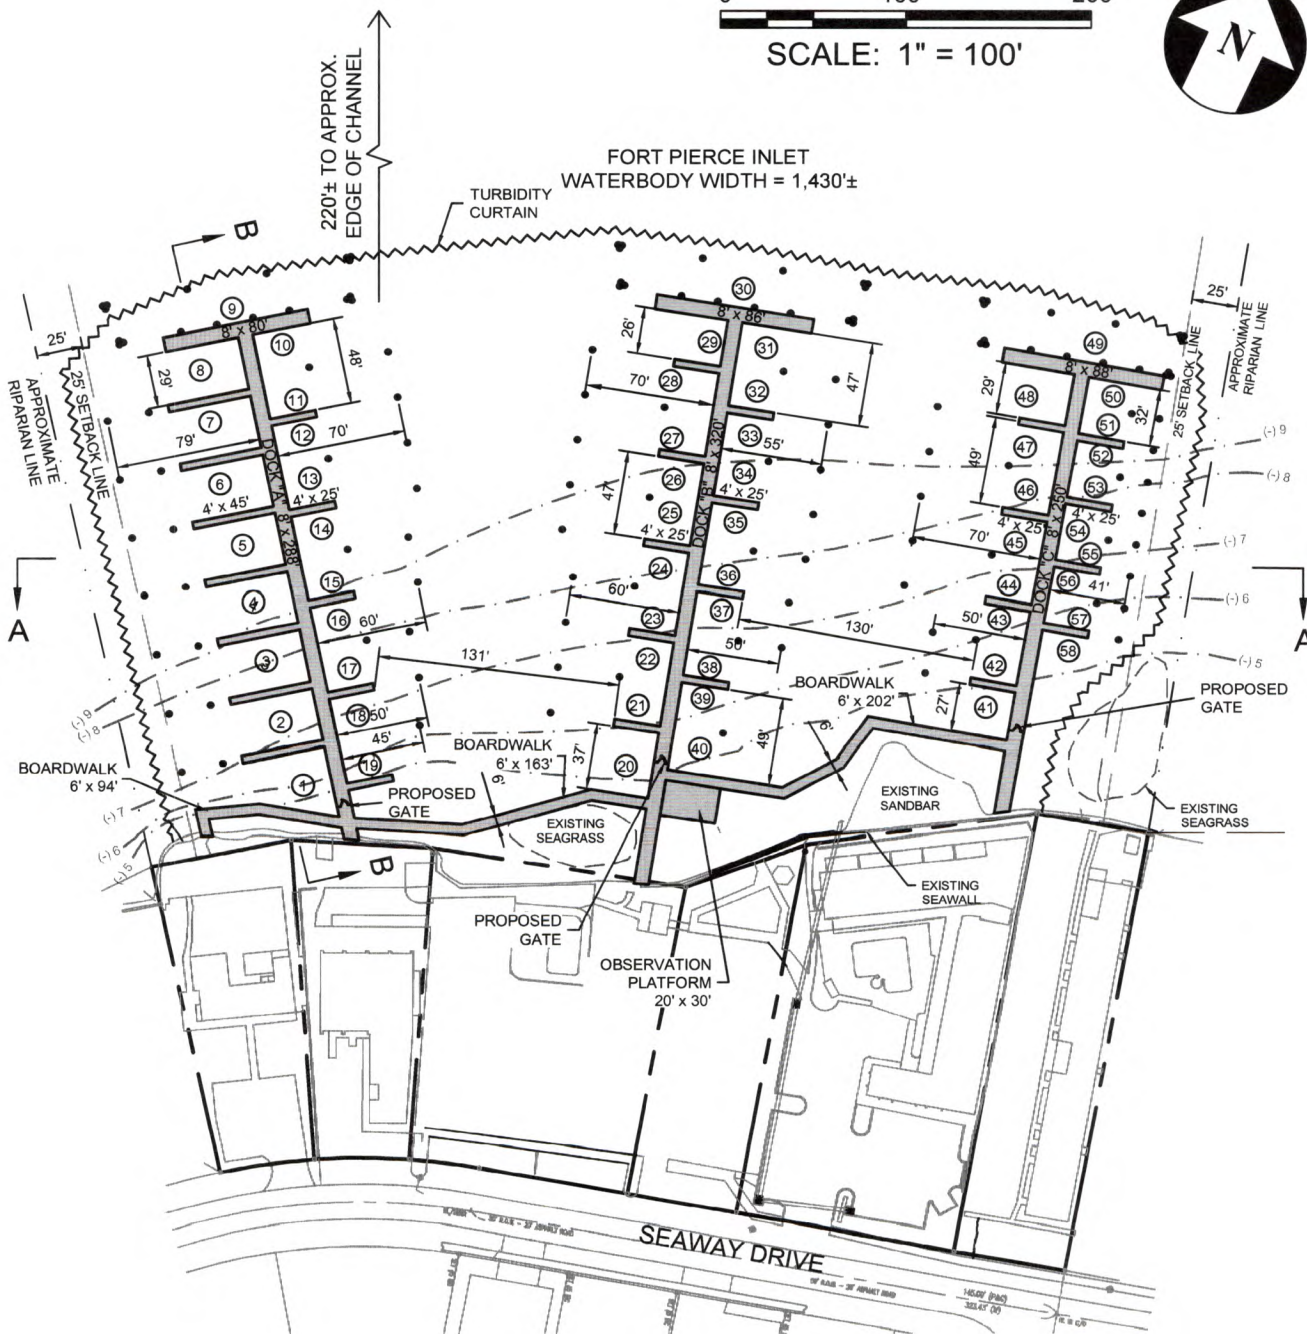

**NOTES:**

1. ELEVATION DATUM IS MLW=-2.16 NAVD 88, MHW=-0.14 NAVD 88
2. PROPOSED DOCK STRUCTURES TOTAL 15,713 SF
3. RESOURCE SURVEY PERFORMED ON 8/25/14 BY DLS ENVIRONMENTAL SERVICES, INC.
4. ALL NEW PILINGS TO BE WRAPPED IN INDUSTRY STANDARD, INERT, NON-LEACHING, SYNTHETIC MATERIAL  
1' ABOVE MHW TO 1' BELOW SUBSTRATE.

**SLIP TABLE:**

BOAT SIZE	SLIP NUMBERS	QTY
80' - 100'	9, 30, 49	3
65' - 80'	1 - 8, 29, 48	10
50' - 60'	10 - 13, 25 - 28, 44 - 47	12
40' - 50'	14 - 17, 21 - 24, 31 - 36	14
30' - 45'	18 - 20, 37, 38, 41 - 43	8
30' - 40'	50 - 58	9
20' - 30'	39, 40	2

**DLS Environmental Services, Inc.**  
 1901 SW Yellowtail Avenue  
 Port St. Lucie, FL  
 Tel (772)215-3997

**PROPOSED STRUCTURES**

**DOCKSIDE VIEW DOCK  
 FORT PIERCE, FL  
 SHEET 4 OF 6**

Scale 1"=100'  
 Designed By DLS  
 Drawn By JKW  
 Date 11/19/14

PIERCE BEACH  
ding to the plot thereof  
corded in Plat Book 8  
19 of the  
Records of St. Lucie  
Florida.

CTIONS:  
illed by field measurement  
plotted & field measured  
shed Floor Elevation  
8" Iron rebar with  
marked "PSM 5543"  
Over Head Wires  
measured in field  
in Link Fence  
Iron Rebar  
t of Way  
d Fence  
talled  
curve  
curve  
Curve  
mark  
id  
L  
e

**Parking Exhibit -  
1132 - 1172 Seaway Drive**

