

**ARCHITECTURE**  
**BUILDING IDEAS**  
 TRANSFORMING IDEAS INTO REALITY

PH : 1.772.408.6963      22062 CONCHA AVE.  
 FAX : Ancient tech email it.      BOCA RATON, FL.      33428  
 No one faxes anymore  
 EMAIL: rlewis@biarch.com  
 AA26001089

DATE: **PRELIMINARY - NOT FOR CONSTRUCTION**

ROBERT S. LEWIS      REG #: AR91402


CONSULTANTS :

**OFFICE INFORMATION**

DRAWN BY : RSL  
 CHECKED BY : RSL  
 ISSUE DATE : 03-01-2018  
 FILE NAME : C:\PROJ\0300A1

**REVISIONS :**

REV #	DATE	DESCRIPTION

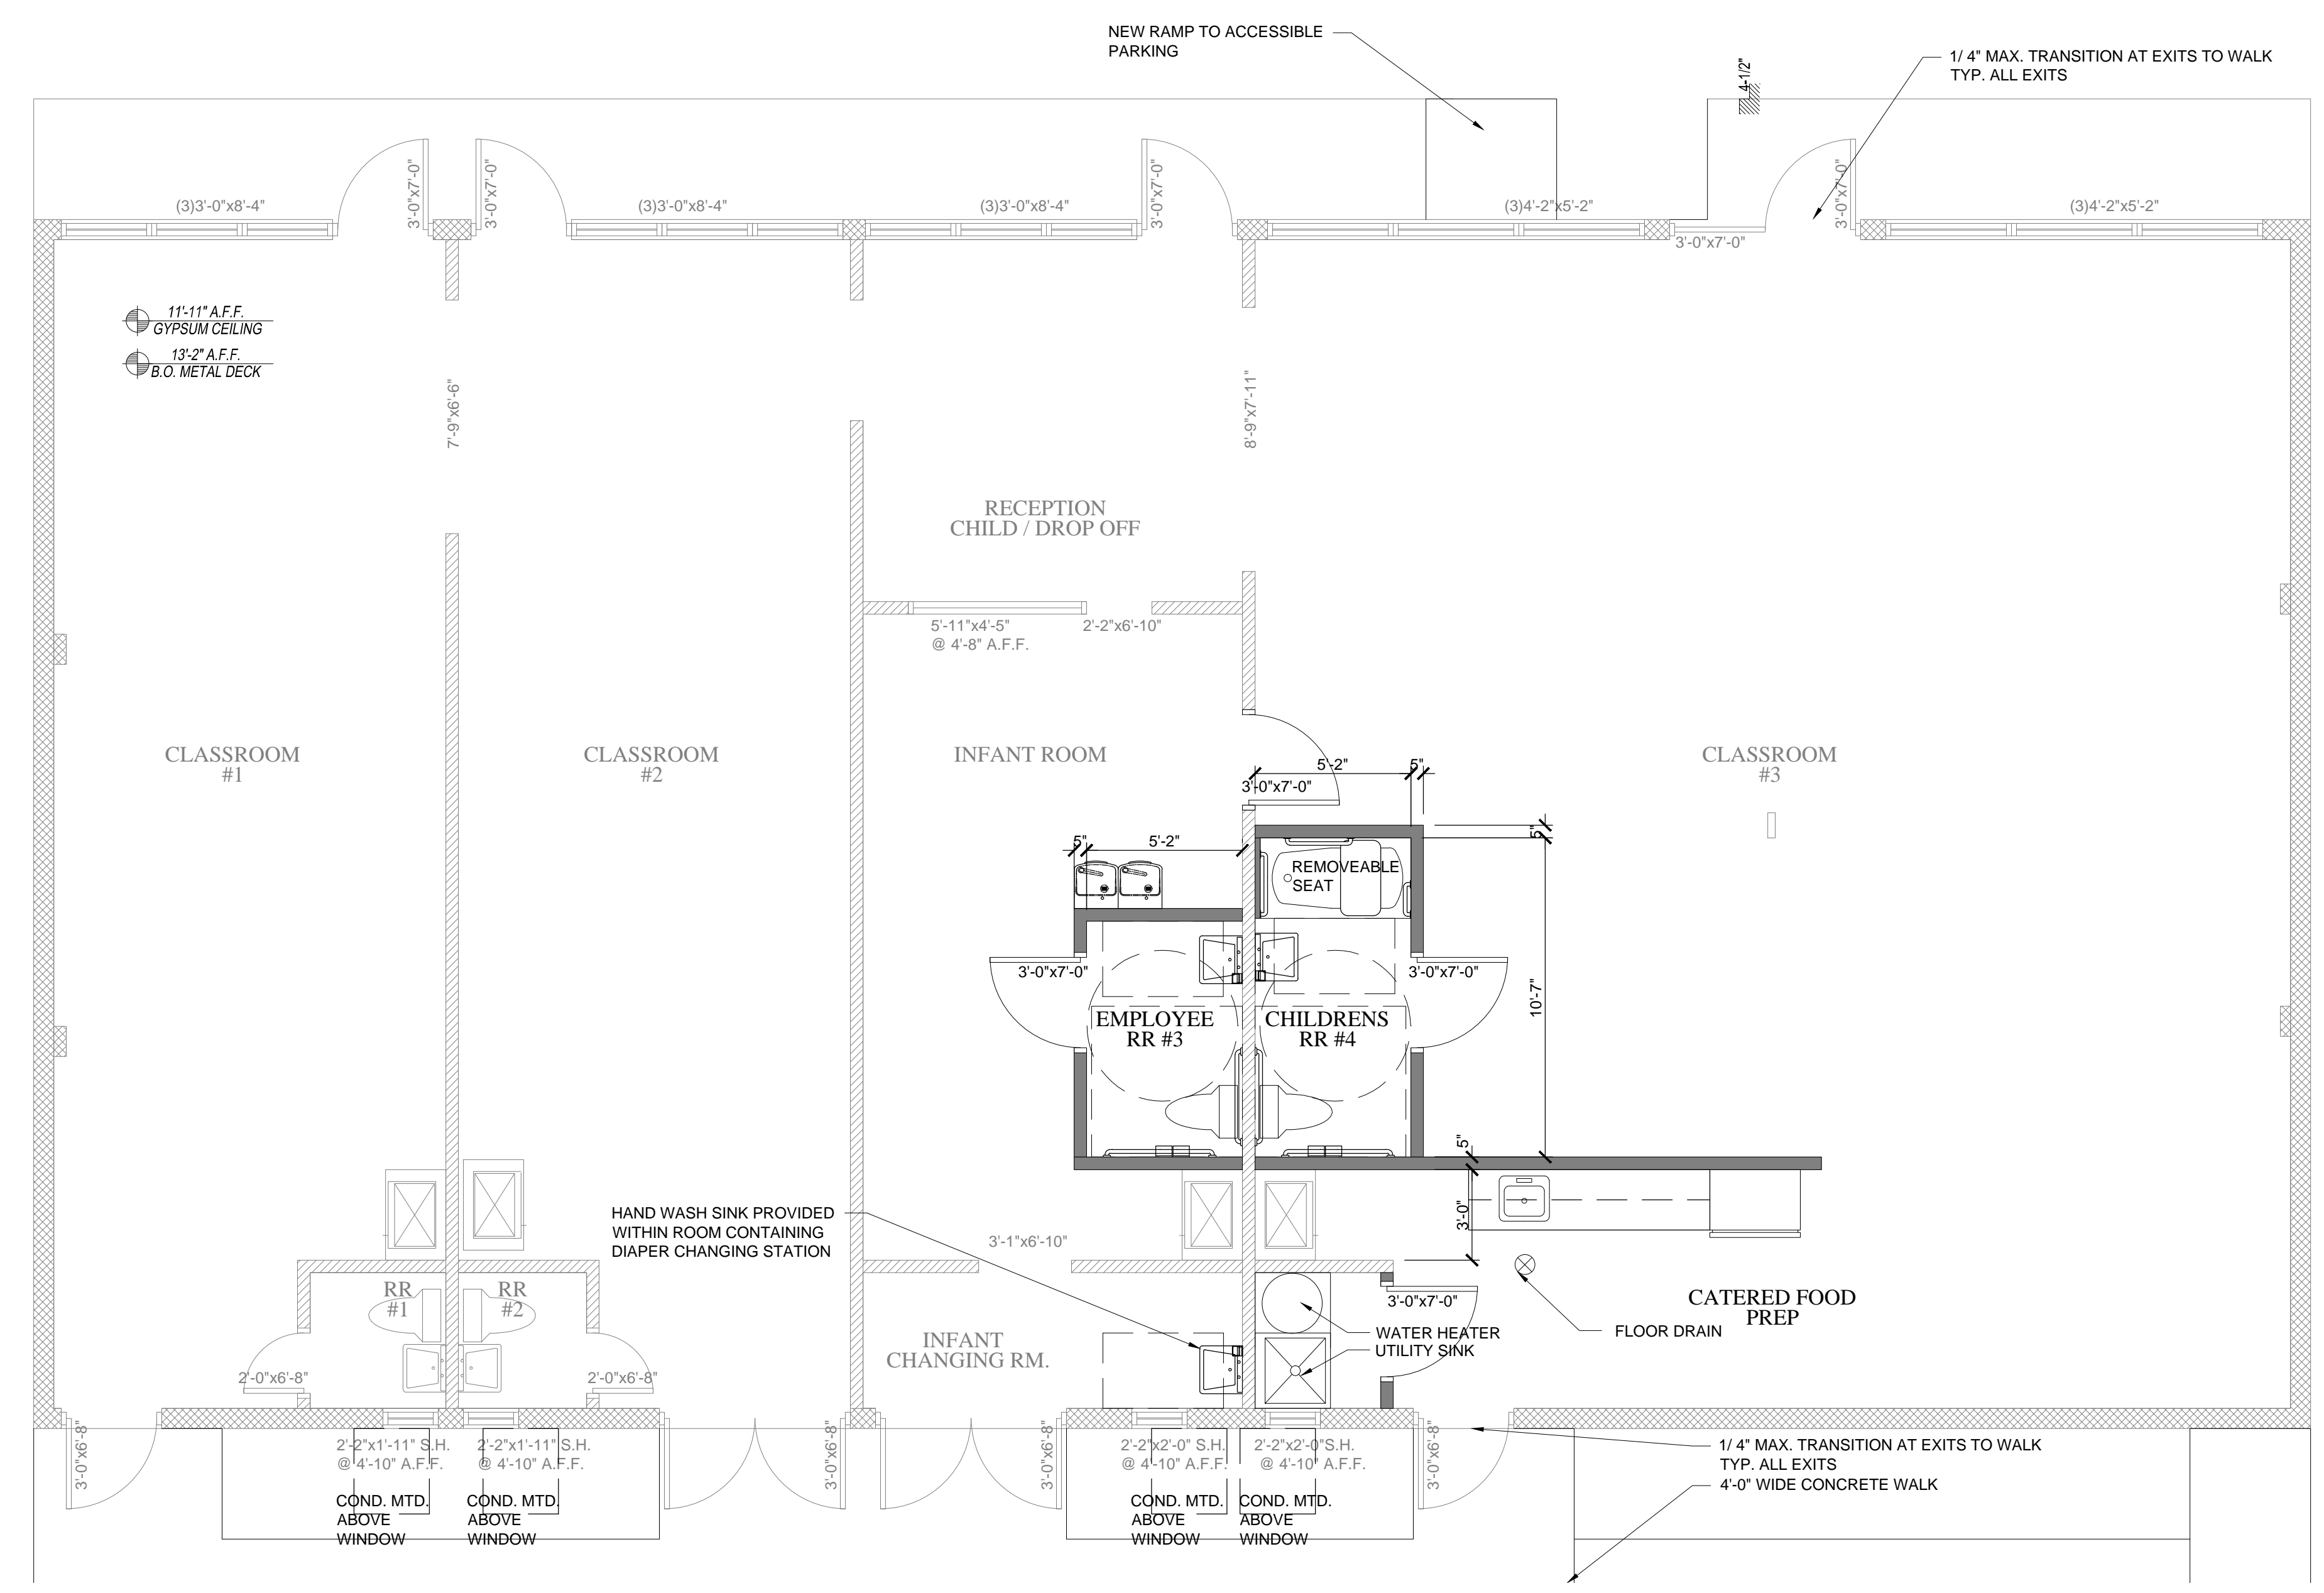

M:\BuildingIdeas\Historical\BuildingIdeas\1700\1715\Plan\03-Daycare-Utility\Plan\03-DAYCARE-180215.dwg, 3/2/2018 7:52:00 AM, Robert S. Lewis, P.A., 4891602, 05/14/18 10:52:00 AM, Robert S. Lewis, P.A., 4891602