





PAVEMENT DETAIL

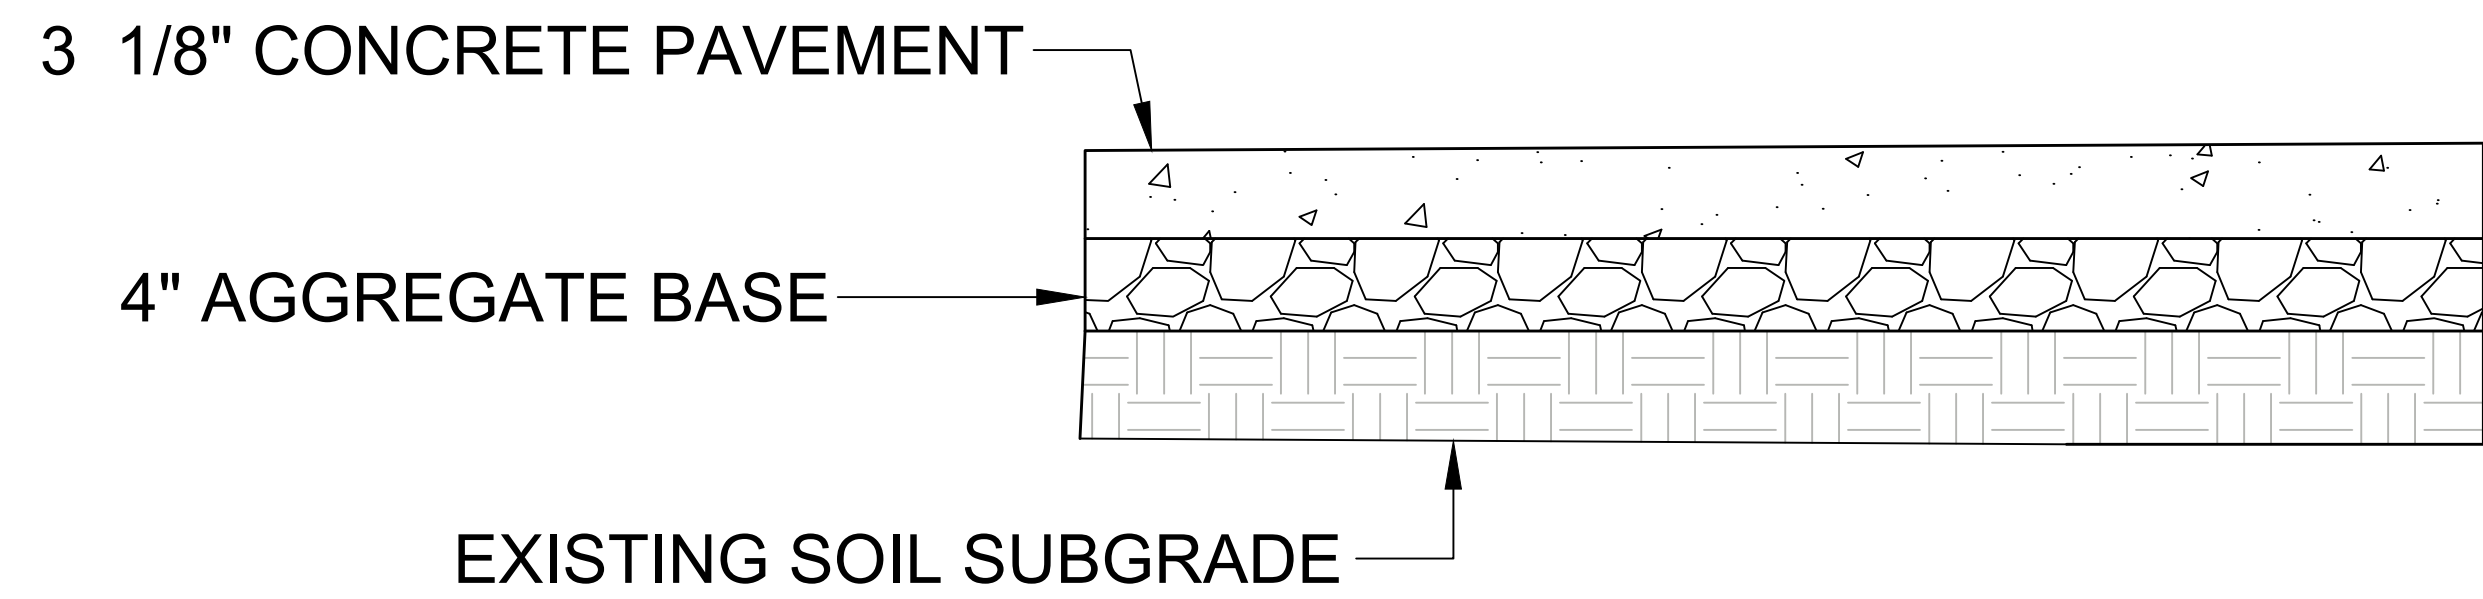

SIGN POST DETAIL

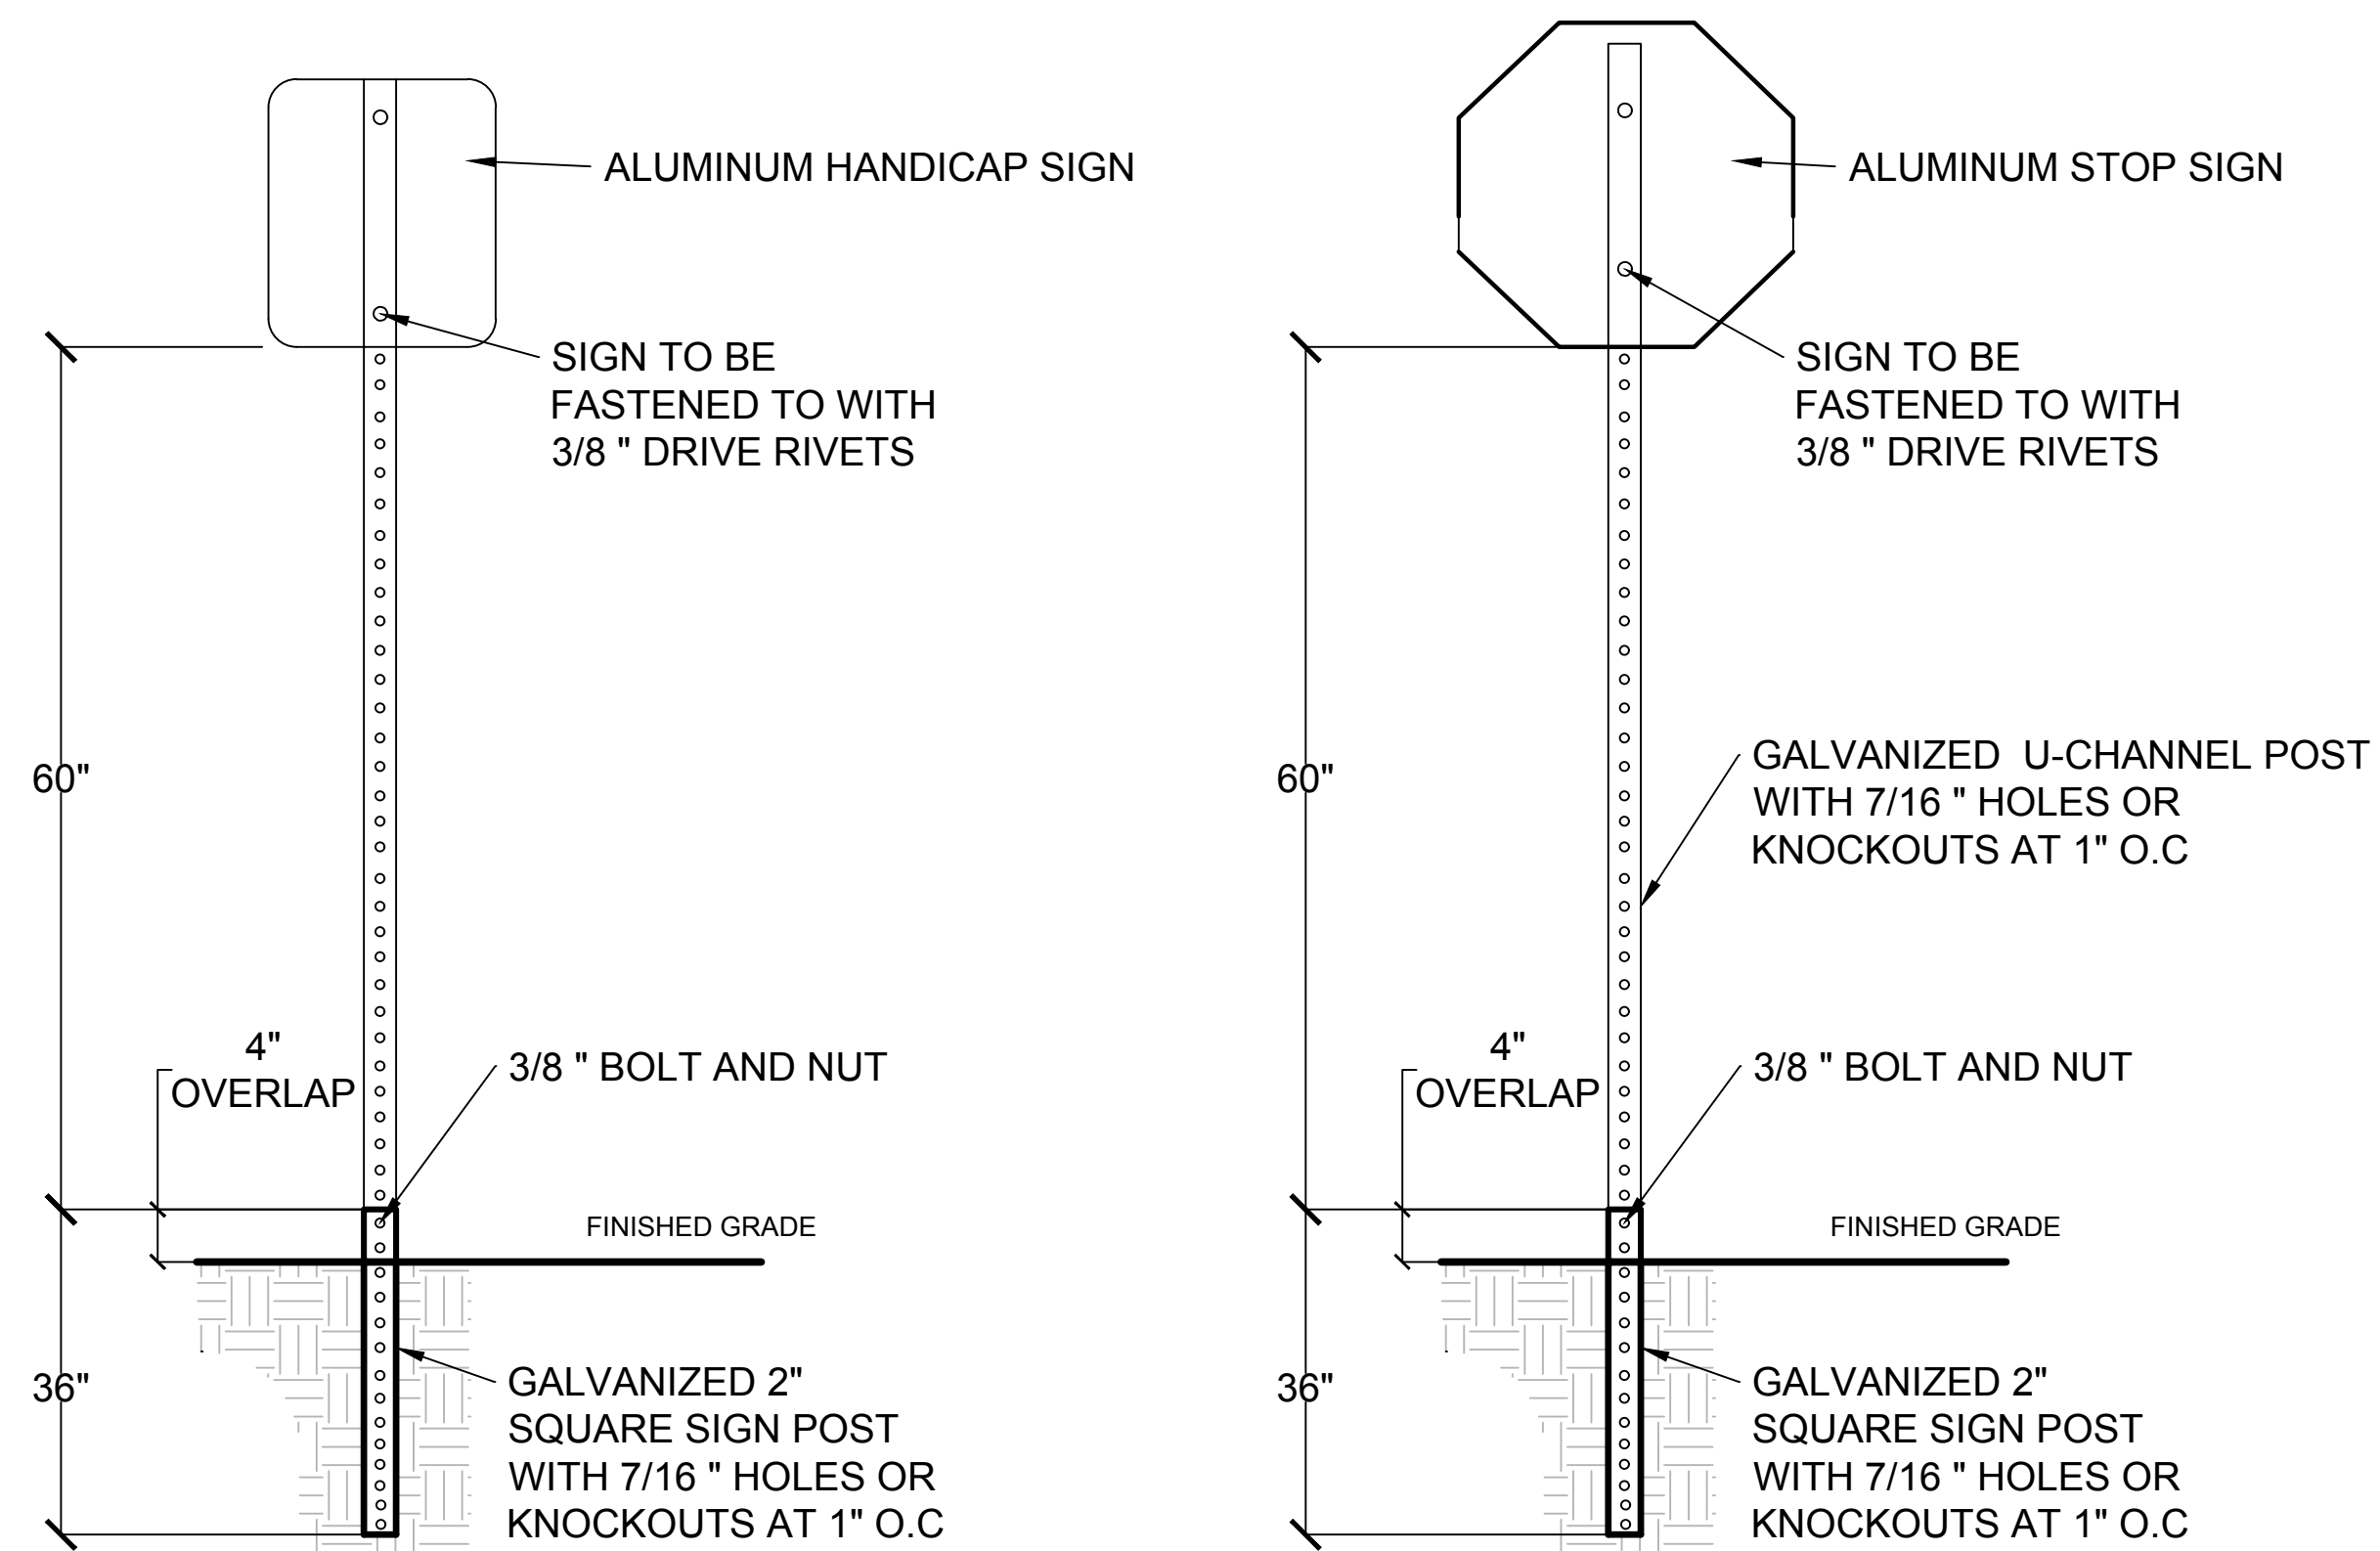

SCALE 1:80

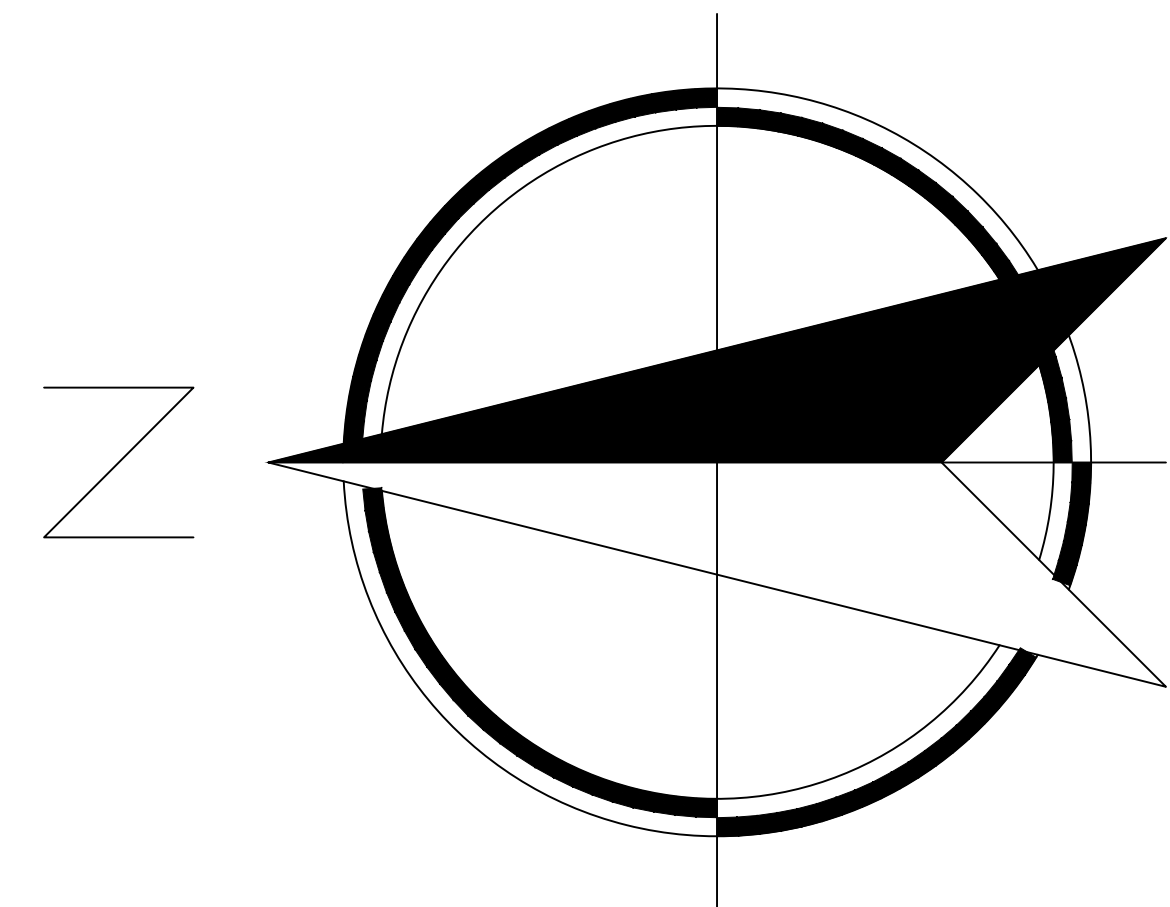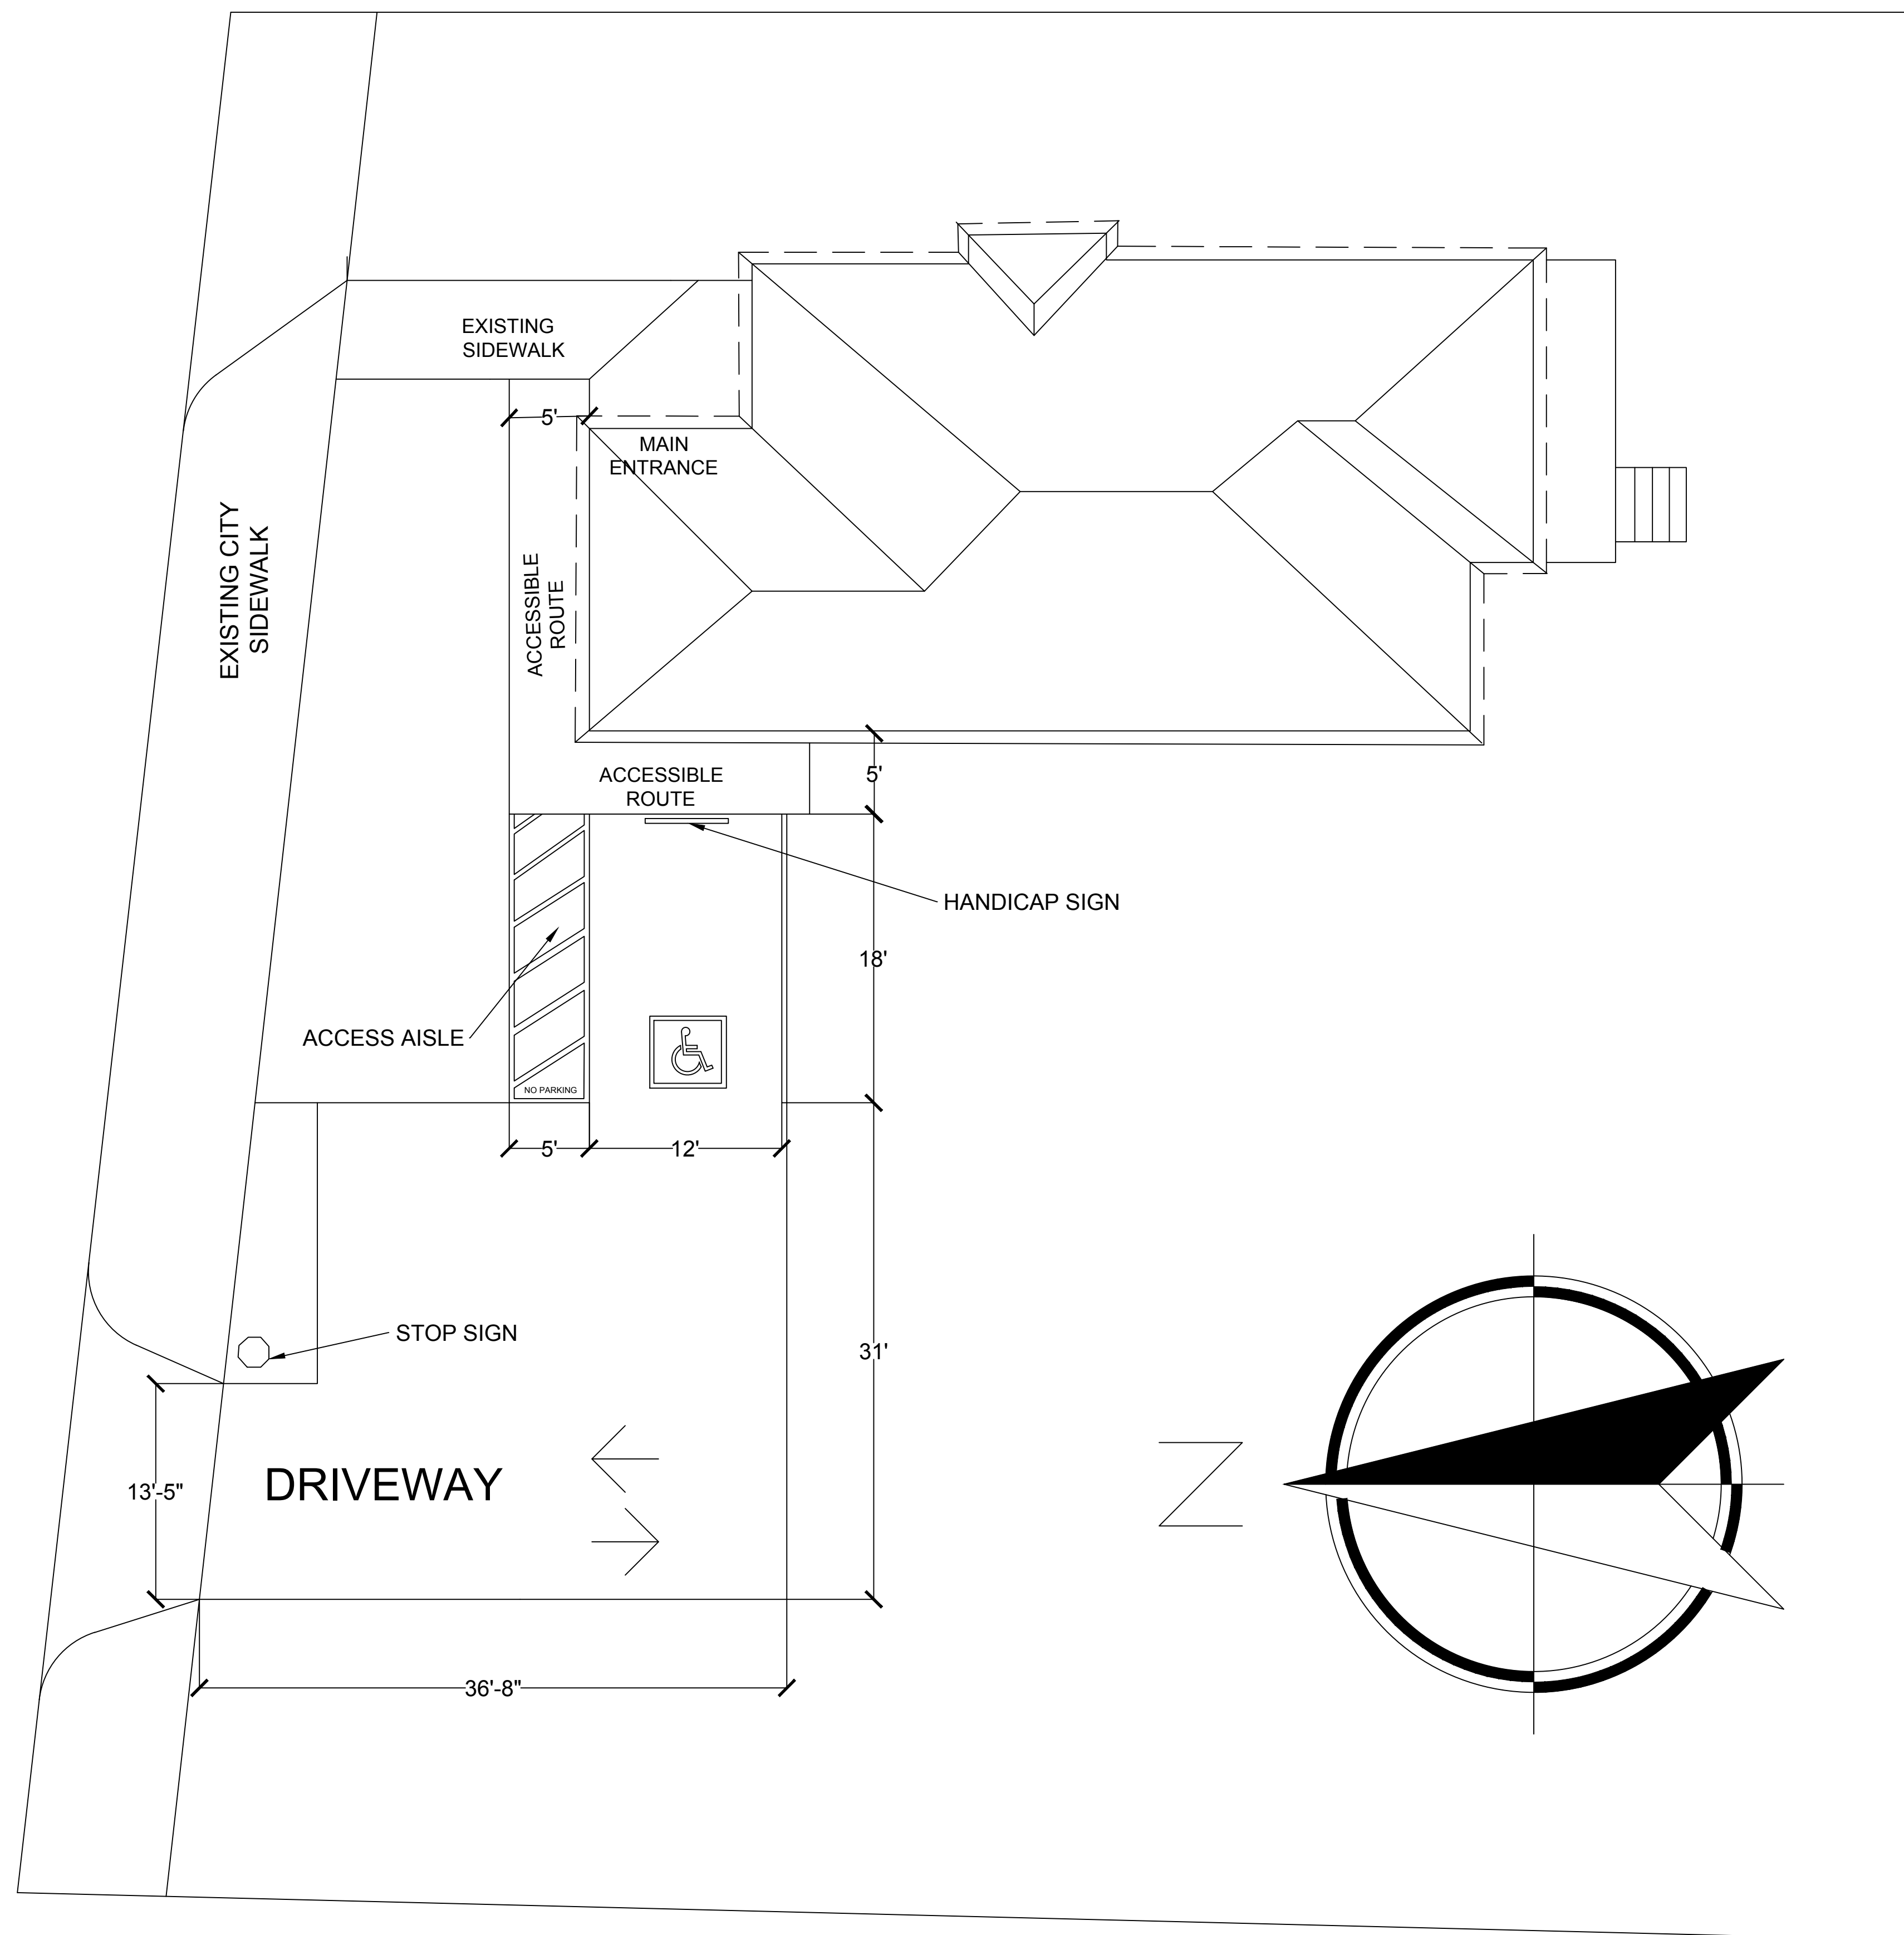

Parking Lot Plan

Created By: Wilken Morestant	Date: 04/02/2018	SHEET 1-2
Scale: 1" = 80'	Address: 1607 Ave D Fort Pierce, FL 34950	
Project Title: 1607 Avenue D		