


CITY OF FORT PIERCE  
Planning & Zoning Dept  
APPROVED  
Reviewed by:

Date: September 24, 2025

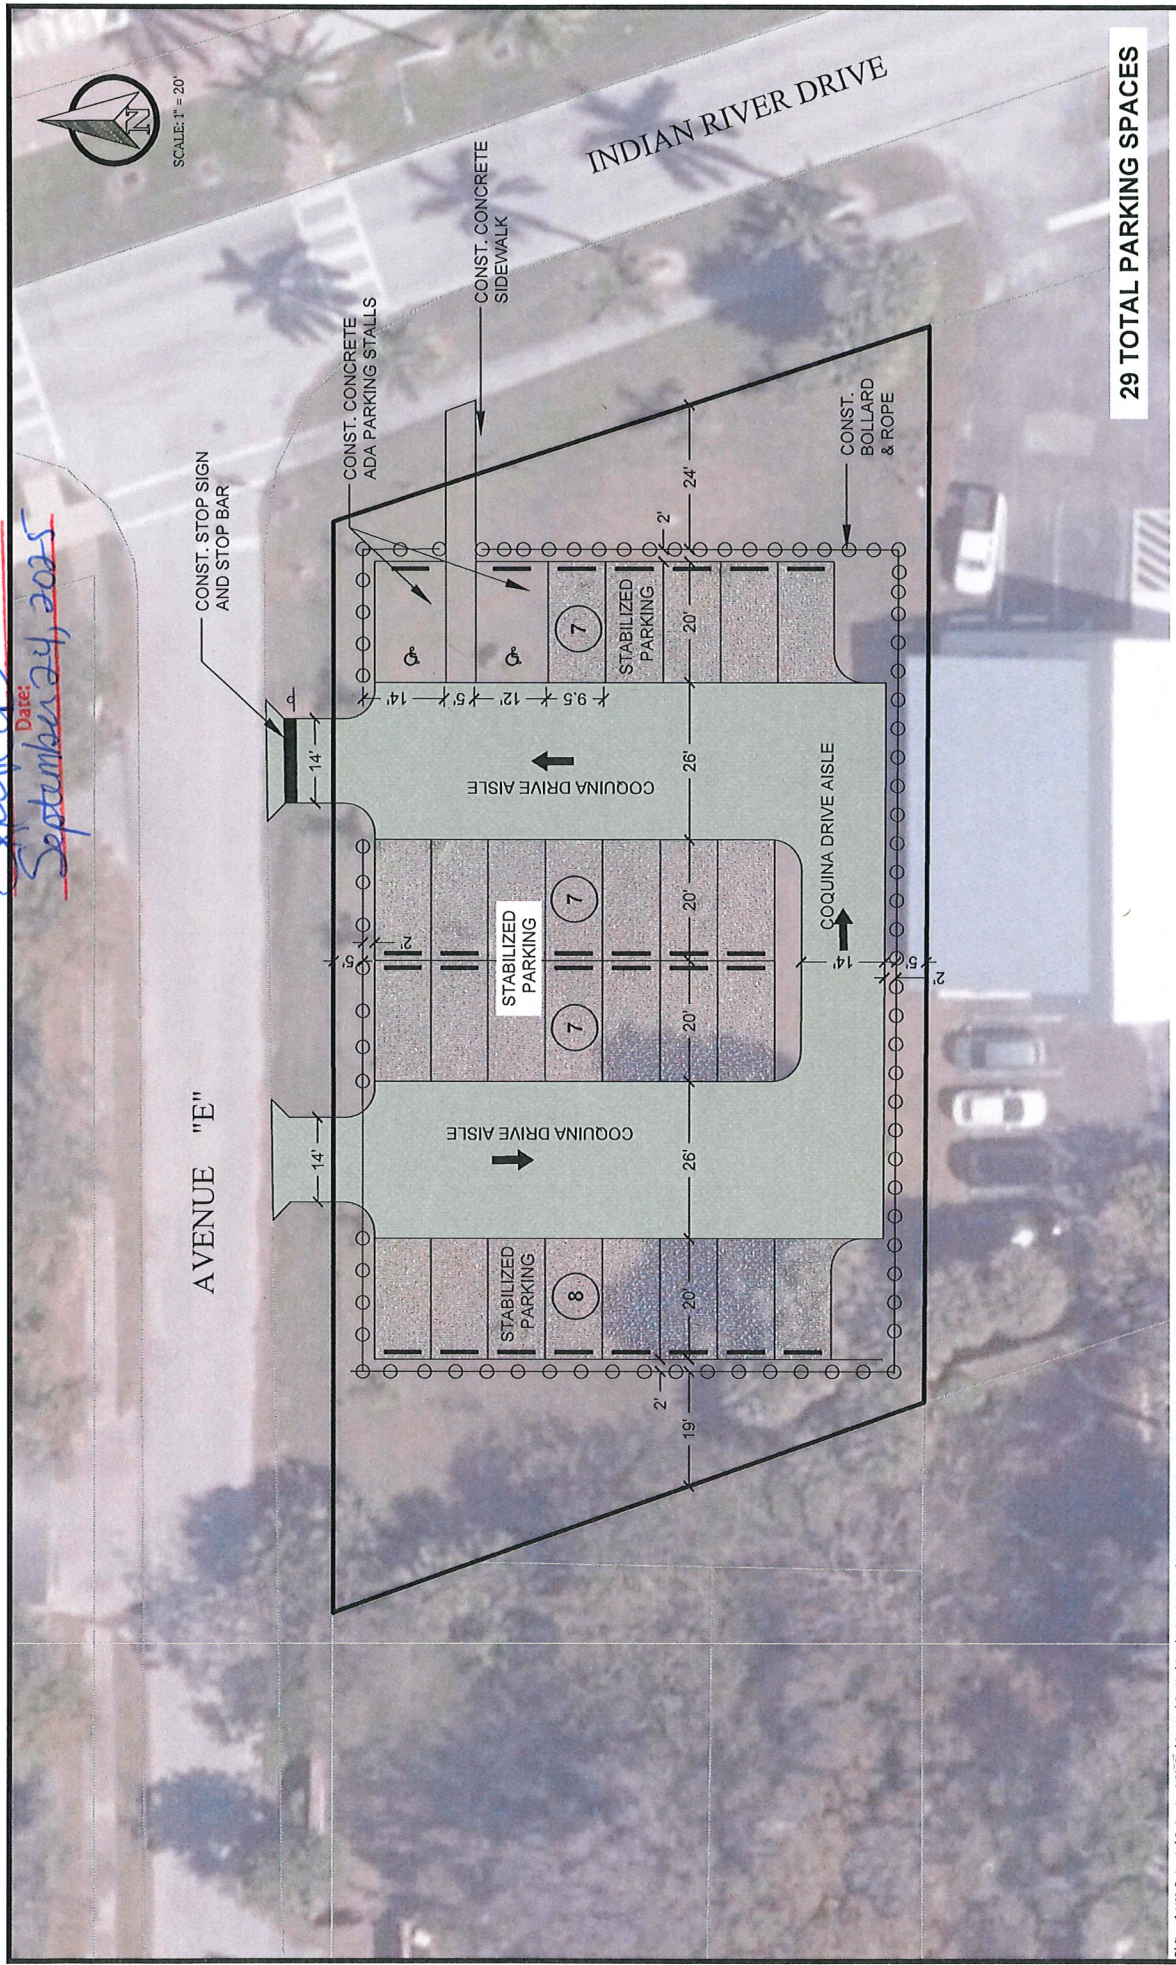

29 TOTAL PARKING SPACES

Z:\Shared\4400\_Engineering\Engineering\_0400\_Plan\_Drawings\FortPierce\Indian River Drive\Proposed Parking at Avenue E and Indian River Drive.dwg



PROPOSED PARKING AT AVENUE "E" AND INDIAN RIVER DRIVE