


**LEGAL DESCRIPTION**

LAND SITUATED IN SECTION 26, TOWNSHIP 35 SOUTH, RANGE 39 EAST, ST. LUCIE COUNTY, FLORIDA, AS FOLLOWS:  
 PARCEL 1  
 BEGINNING ON THE QUARTER SECTION LINE 64 FEET WEST OF THE SOUTHEAST CORNER OF THE NORTHWEST 1/4 OF THE NORTHEAST 1/4 OF SECTION 26, TOWNSHIP 35 SOUTH, RANGE 39 EAST; RUN THENCE NORTH 11 DEGREES 35 MINUTES WEST 418 FEET TO CENTER OF GULLY; THENCE FOLLOWING CENTER OF GULLY TO QUARTER SECTION LINE AT A POINT 334.6 FEET WEST OF POINT OF BEGINNING, THENCE EAST 334.6 FEET TO POINT OF BEGINNING.  
 AND  
 BEGINNING AT THE NORTHWEST CORNER OF THE NORTHEAST 1/4 OF THE SOUTHEAST 1/4 OF SECTION 26, TOWNSHIP 35 SOUTH, RANGE 39 EAST; RUN THENCE SOUTH 110.5 FEET; THENCE TURNING EASTERLY AT AN ANGLE OF 122 DEGREES 57 MINUTES TO THE FOREGOING LINE AND RUN 199.8 FEET; THENCE TURN NORTHERLY AT AN ANGLE OF 140 DEGREES 13 MINUTES AND RUN 300 FEET; THENCE RUN NORTHERLY AT AN ANGLE OF 82 DEGREES 42 MINUTES AND RUN 186 FEET TO THE QUARTER SECTION LINE; THENCE ALONG THE QUARTER SECTION LINE 422.8 FEET TO THE POINT OF BEGINNING.  
 AND  
 THE SOUTH 1/2 OF THE NORTHEAST 1/4 OF SECTION 26, TOWNSHIP 35 SOUTH, RANGE 39 EAST.  
 PARCEL 2  
 BEGIN 64 WEST OF THE SOUTHEAST CORNER OF THE NORTHWEST 1/4 OF THE NORTHEAST 1/4 OF SECTION 26, TOWNSHIP 35 SOUTH, RANGE 39 EAST; RUN NORTH 5 DEGREES 45 MINUTES 11 SECONDS WEST 378.88 FEET ALONG THE WEST LINE OF GORDY ROAD TO CENTER OF GULLY; THENCE FOLLOW THE CENTER OF THE GULLY TO A POINT ON THE SOUTH LINE OF THE NORTHWEST 1/4 OF THE NORTHEAST 1/4, THENCE EAST 365.78 FEET TO THE POINT OF BEGINNING.  
 EXCEPTING THEREFORM ALL RIGHTS OF WAY FOR PUBLIC ROADS AND CANALS.

**DRAINAGE STATEMENT**

NO NEGATIVE IMPACTS TO THE VOLUME OF STORMWATER DISCHARGED TO TENMILE CREEK ARE PROPOSED. THE DESIGNED SWMS RESTRICTS DISCHARGE TO A VOLUME OF 2" OVER THE SITE AREA PER DAY, PER NSLRWCD STANDARDS. THE POST-DEVELOPMENT DISCHARGE RATE WILL BE DECREASED FROM THE PRE-DEVELOPMENT RATE. BECAUSE TENMILE CREEK IS AN IMPAIRED WATER BODY, 150% OF THE REQUIRED TREATMENT VOLUME WILL BE STAGED BEFORE ANY STORMWATER IS DISCHARGED FROM THE SYSTEM.


**VICINITY MAP**

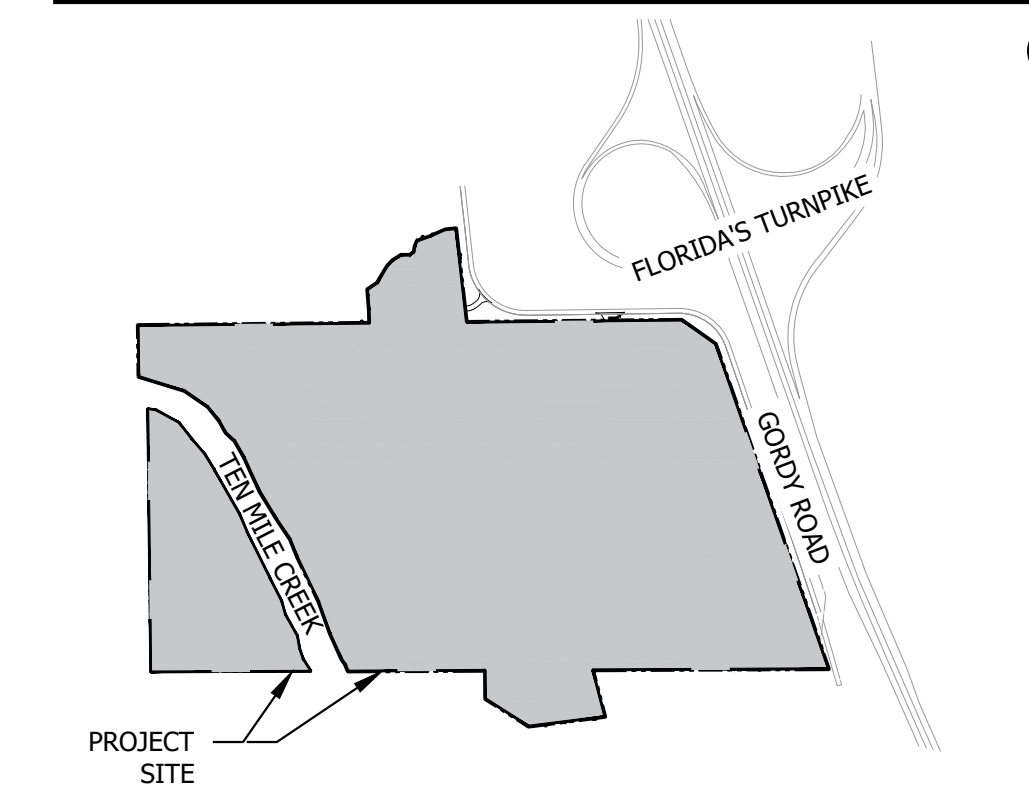

**MITIGATION LEGEND**


- TREE TO BE REMOVED
- + TREE TO BE PRESERVED
- △ TREE TO BE RELOCATED

NOTE:  
 TREES TO REMAIN WILL BE PROTECTED AND BARRICADED IN PLACE.  
 REFER TO SHEET THREE FOR TREES TO BE REMOVED REQUIRING MITIGATION. NOT ALL TREES SHOWN ON THIS INVENTORY TO BE REMOVED REQUIRE MITIGATION.  
 ALL TREES ARE SHOWN FOR CONSTRUCTION AND PRESERVATION PURPOSES.

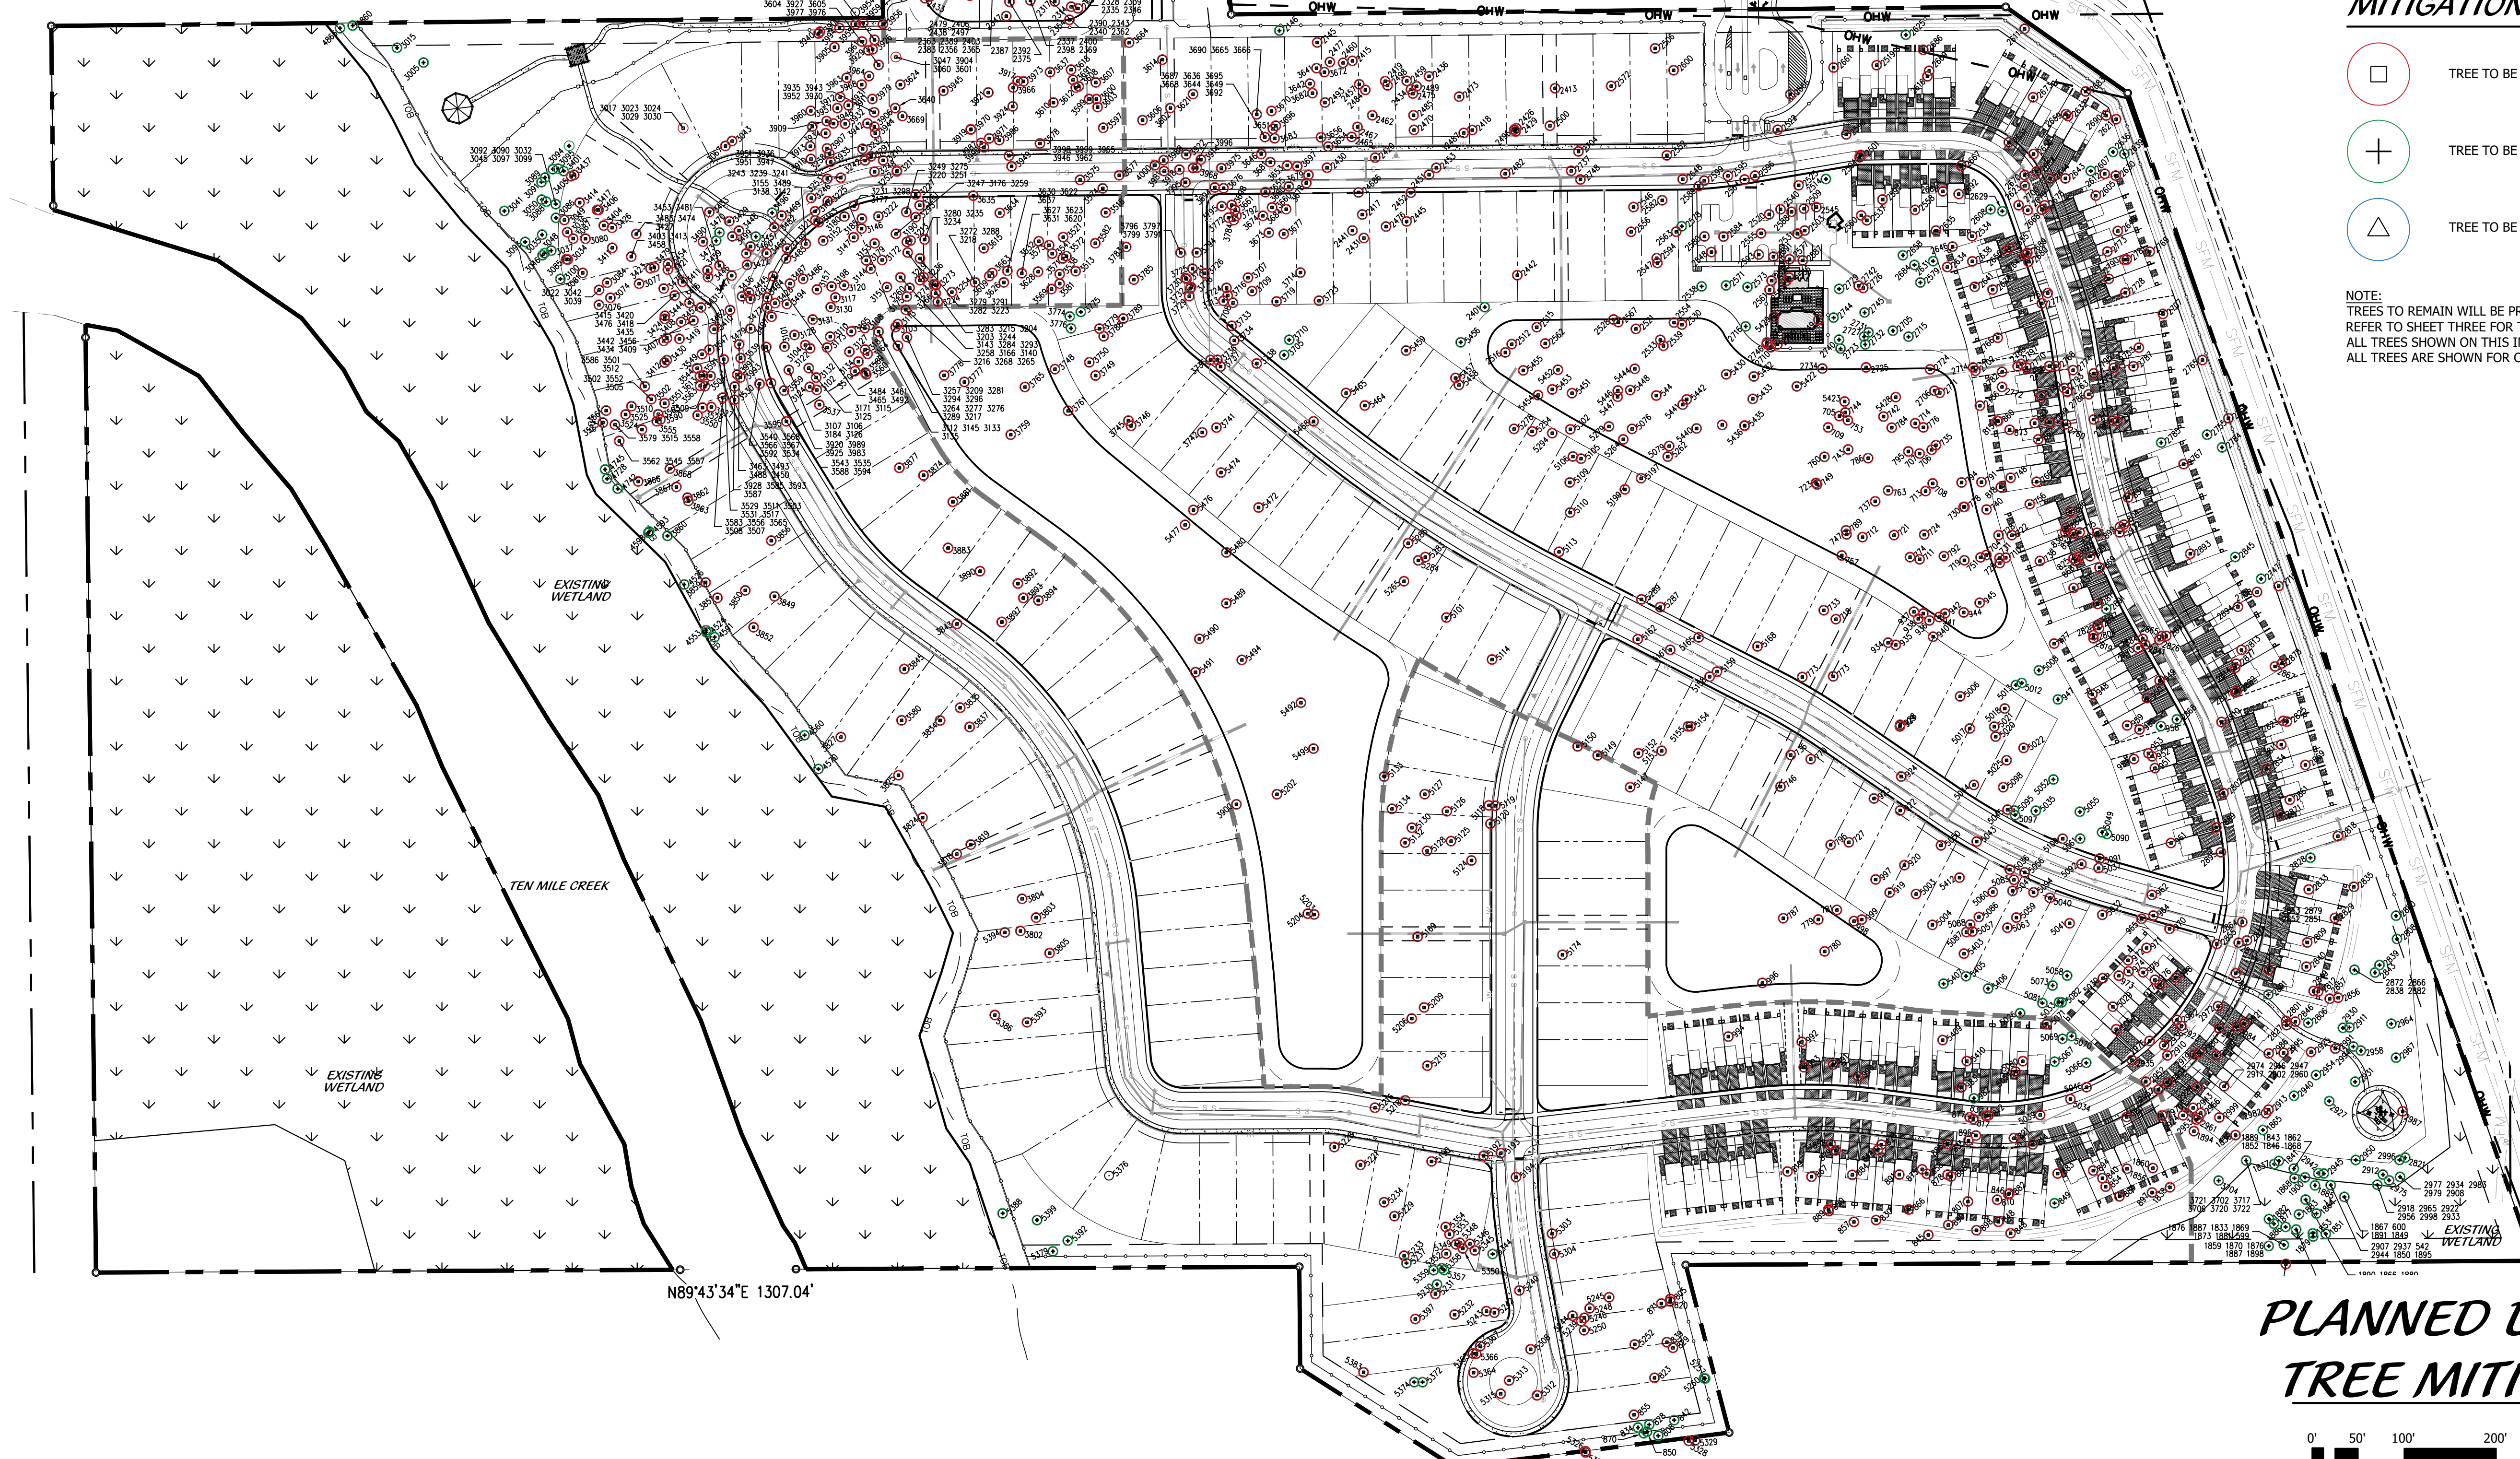


N89°43'34"E 1307.04'

**PLANNED DEVELOPMENT  
 TREE MITIGATION PLAN**

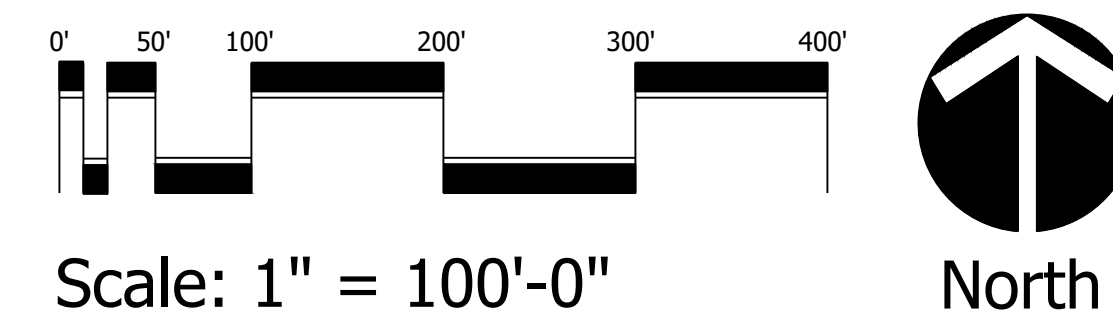

Scale: 1" = 100'-0"

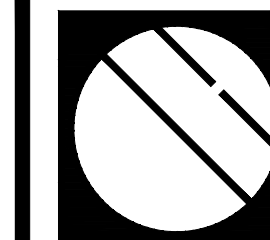

**Cotleur & Hearing**

Landscape Architects  
 Land Planners  
 Environmental Consultants

1934 Commerce Lane  
 Suite 1  
 Jupiter, Florida 33458  
 561.747.6336 • Fax 747.1377  
 www.cotleurhearing.com  
 Lic# LC-26000535

**Gordy Creek**  
 Fort Pierce, Florida




DESIGNED	PRP/DTS
DRAWN	PRP
APPROVED	DTS
JOB NUMBER	23-0711
DATE	11-12-24
REVISIONS	

SHEET **TM1** OF 17

© COTLEUR & HEARING, INC.  
 These drawings are the property of the architect and are not to be used for extensions or on other projects except by agreement in writing with the architect. Immediately report any discrepancies to the architect.




**MITIGATION LEGEND**


-  TREE TO BE REMOVED
-  TREE TO BE PRESERVED
-  TREE TO BE RELOCATED

**NOTE:**  
 TREES TO REMAIN WILL BE PROTECTED AND BARRICADED IN PLACE.  
 REFER TO SHEET THREE FOR TREES TO BE REMOVED REQUIRING MITIGATION. NOT ALL TREES SHOWN ON THIS INVENTORY TO BE REMOVED REQUIRE MITIGATION.  
 ALL TREES ARE SHOWN FOR CONSTRUCTION AND PRESERVATION PURPOSES.

**KEY MAP**

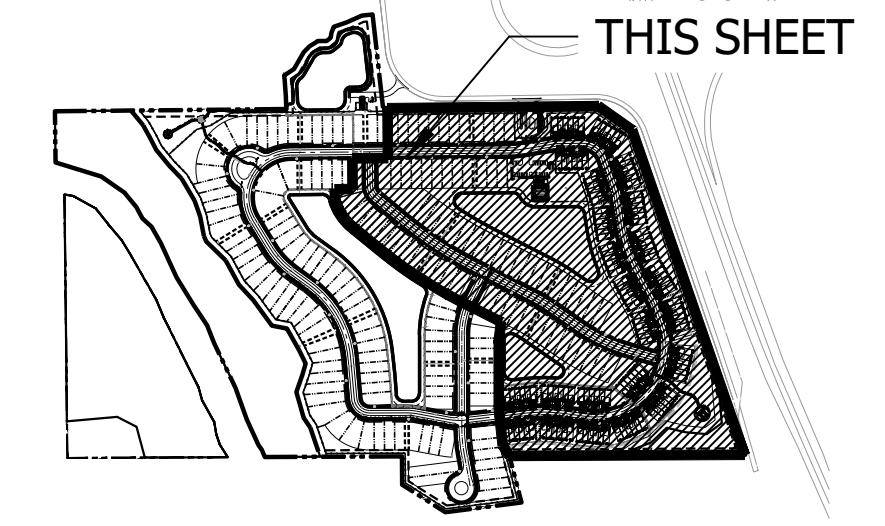



**PLANNED DEVELOPMENT  
 TREE MITIGATION PLAN**

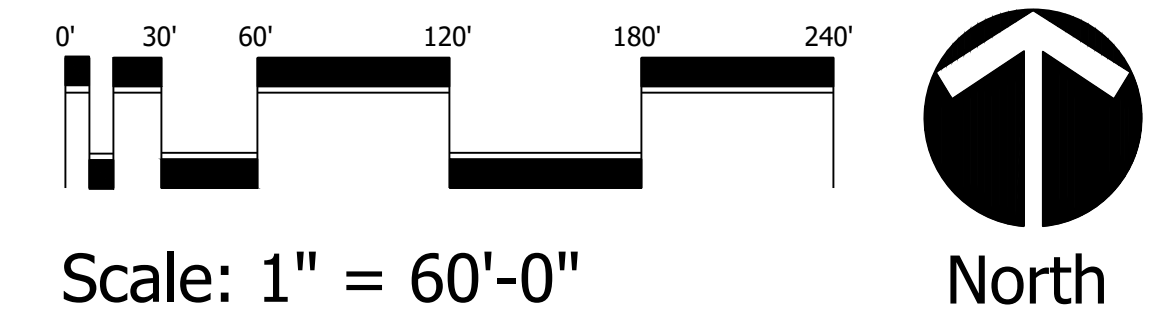


**Cotleur & Hearing**  
 Landscape Architects  
 Land Planners  
 Environmental Consultants  
 1934 Commerce Lane  
 Suite 1  
 Jupiter, Florida 33458  
 561.747.6336 • Fax 747.1377  
 www.cotleurhearing.com  
 Lic# LC-26000535

*Gordy Creek*  
 Fort Pierce, Florida

DESIGNED	PRP/DTS
DRAWN	PRP
APPROVED	DTS
JOB NUMBER	23-0711
DATE	11-12-24
REVISIONS	

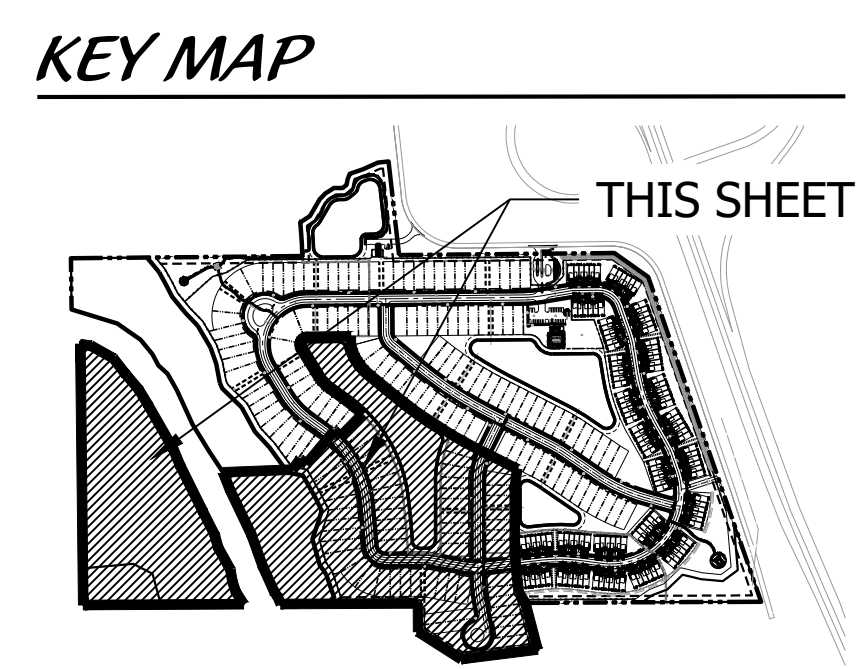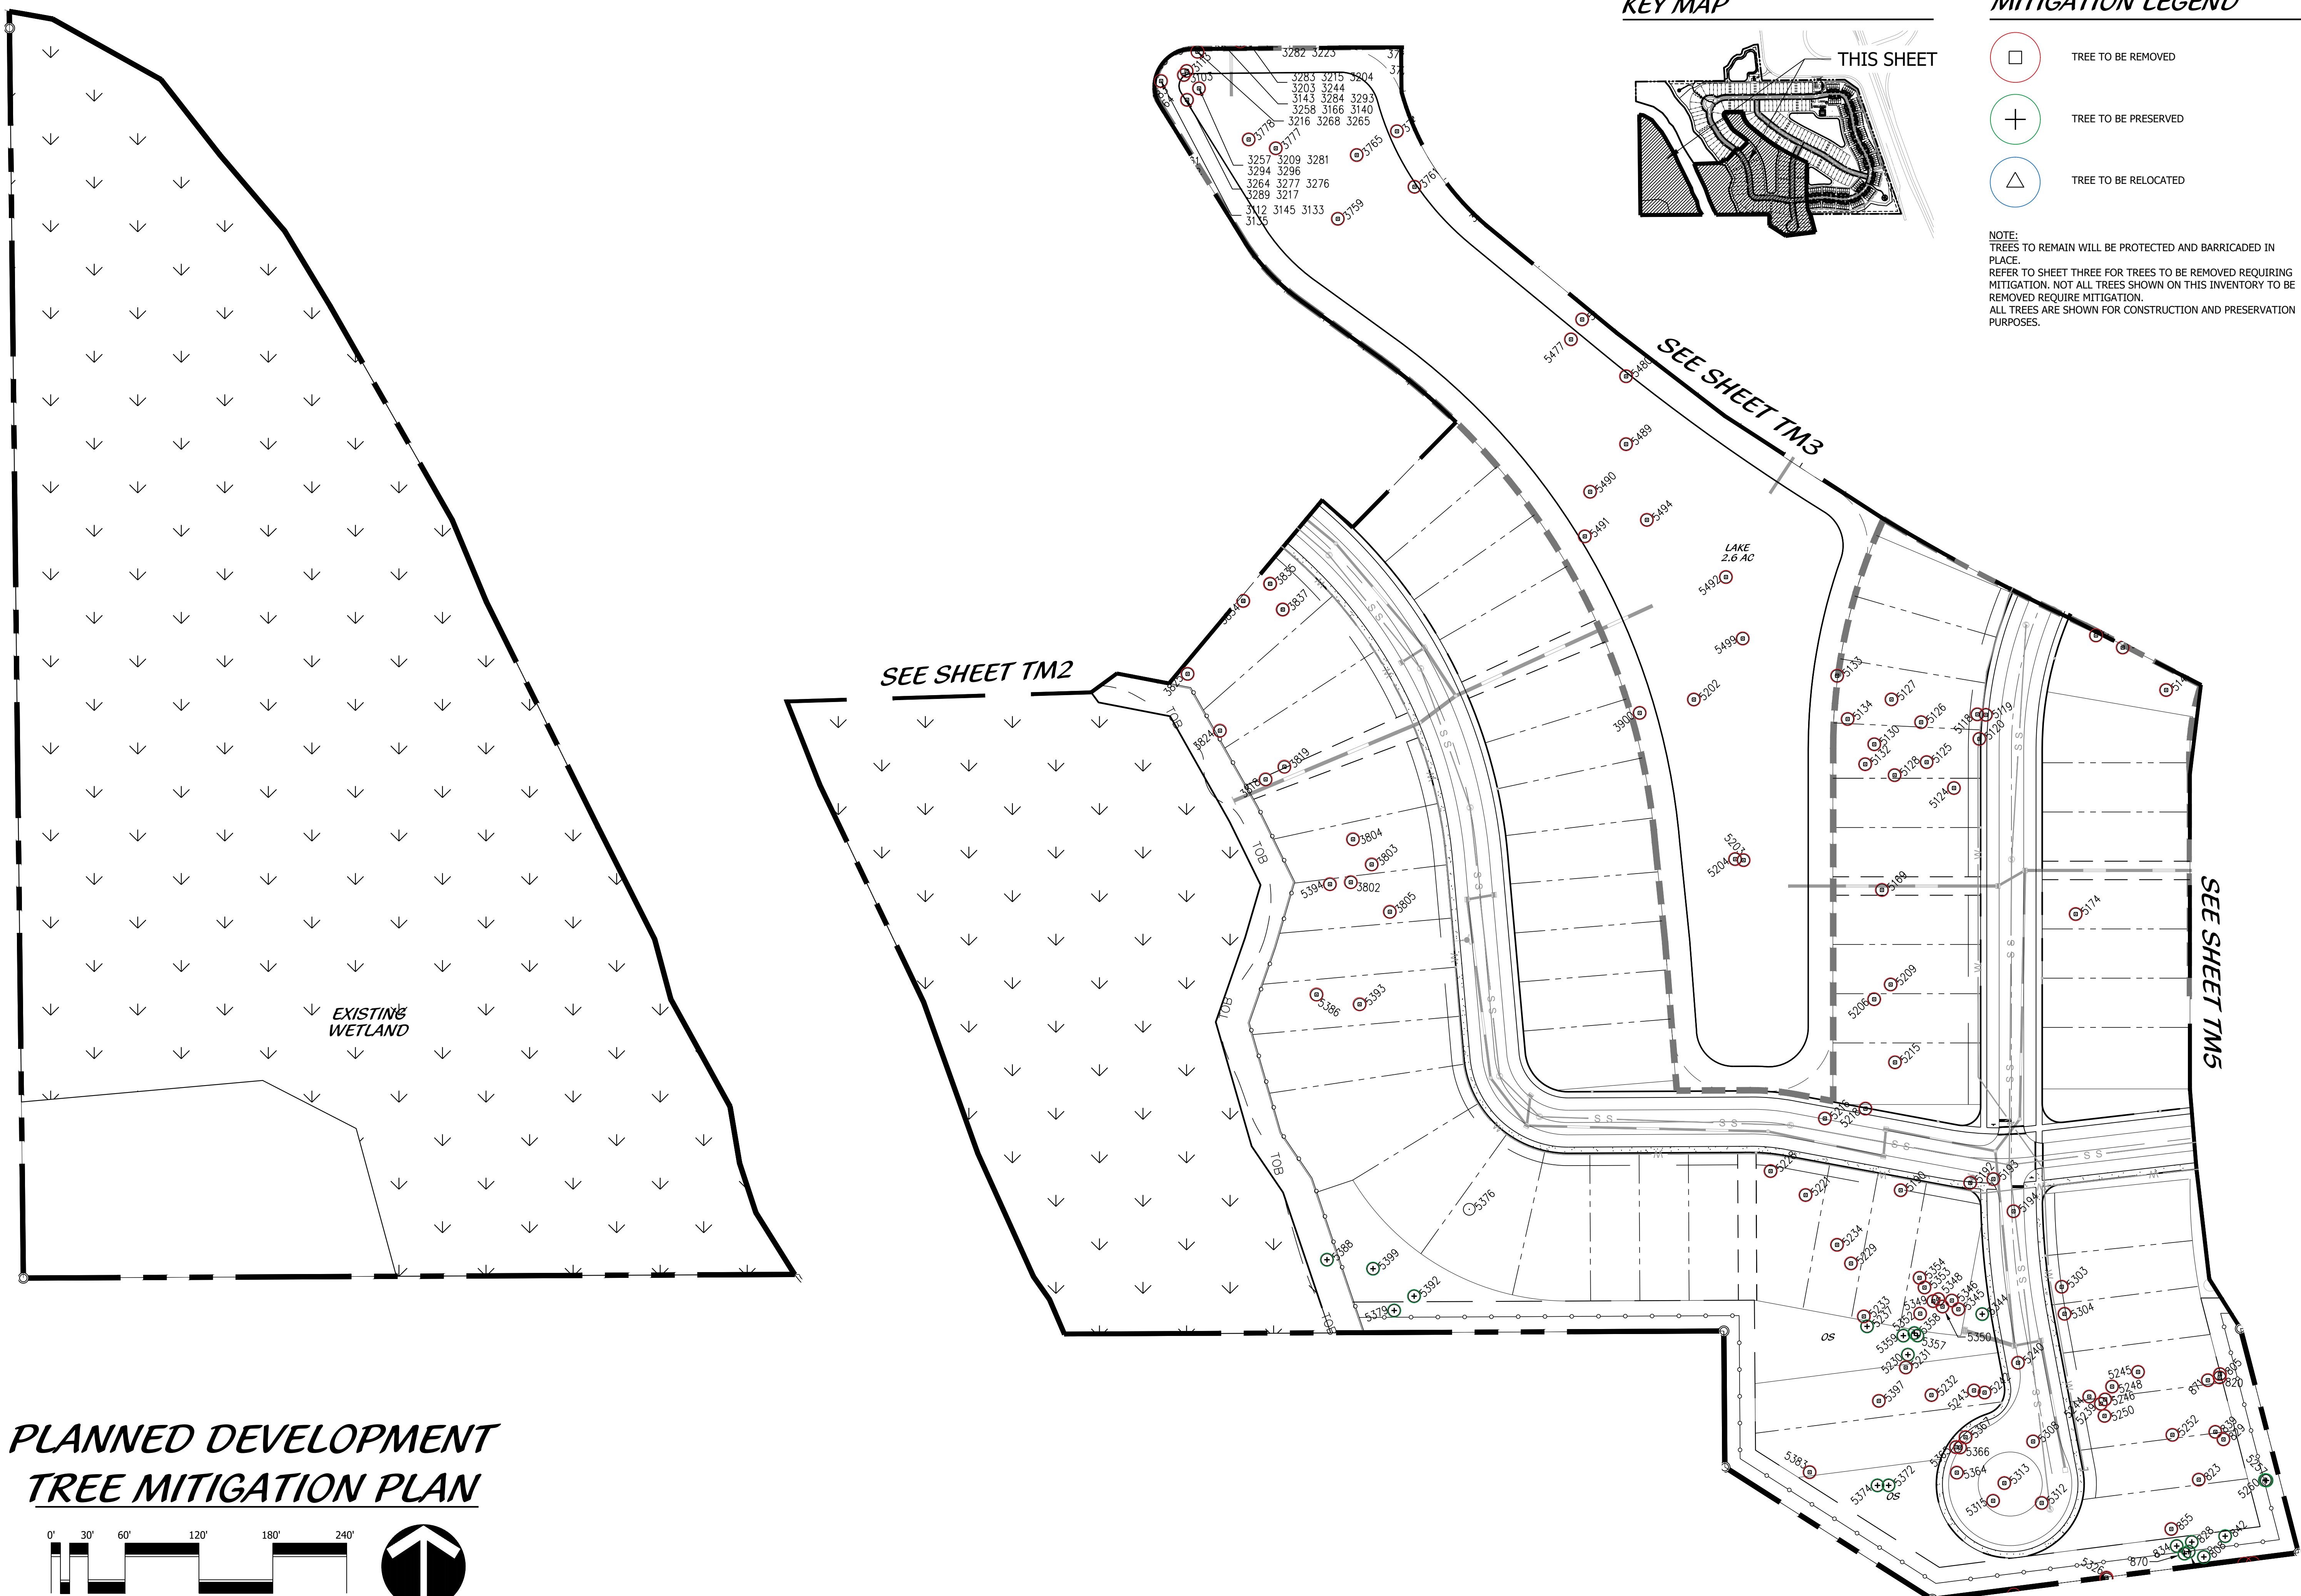


**MITIGATION LEGEND**

- TREE TO BE REMOVED
- + TREE TO BE PRESERVED
- △ TREE TO BE RELOCATED

**NOTE:**  
 TREES TO REMAIN WILL BE PROTECTED AND BARRICADED IN PLACE.  
 REFER TO SHEET THREE FOR TREES TO BE REMOVED REQUIRING MITIGATION. NOT ALL TREES SHOWN ON THIS INVENTORY TO BE REMOVED REQUIRE MITIGATION.  
 ALL TREES ARE SHOWN FOR CONSTRUCTION AND PRESERVATION PURPOSES.

**PLANNED DEVELOPMENT  
 TREE MITIGATION PLAN**

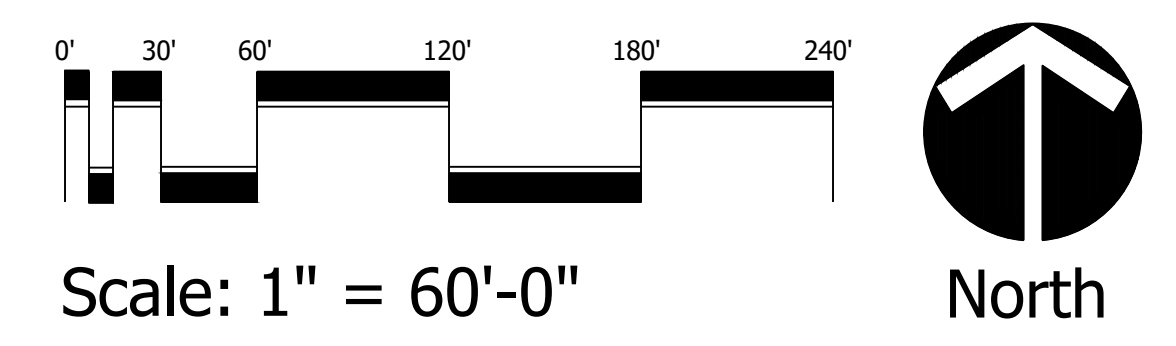


**Cotleur & Hearing**  
 Landscape Architects  
 Land Planners  
 Environmental Consultants  
 1934 Commerce Lane  
 Suite 1  
 Jupiter, Florida 33458  
 561.747.6336 - Fax 747.1377  
 www.cotleurhearing.com  
 Lic# LC-26000535

**Gordy Creek**  
 Fort Pierce, Florida

DESIGNED	PRP/DTS
DRAWN	PRP
APPROVED	DTS
JOB NUMBER	23-0711
DATE	11-12-24
REVISIONS	

TREE MITIGATION

Tree #	Tree Species		DBH / Height	Proposed Disposition	OAK MITIGATION REQUIRED (REPLACEMENT CALIPER)	OAK MITIGATION CREDITS	SABAL MITIGATION CREDITS (REMOVED COUNT)	SABAL MITIGATION CREDITS (PRESERVE COUNT)
	Common Name	Botanical Name						
500	CABBAGE PALM	SABAL PALMETTO	>10"	REMOVE			1	0
542	CABBAGE PALM	SABAL PALMETTO	>10"	REMOVE			1	0
544	CABBAGE PALM	SABAL PALMETTO	>10"	REMOVE			1	0
599	CABBAGE PALM	SABAL PALMETTO	>10"	REMOVE			1	0
599	CABBAGE PALM	SABAL PALMETTO	>10"	REMOVE			1	0
600	CABBAGE PALM	SABAL PALMETTO	>10"	REMOVE			1	0
704	OAK	QUERCUS	14"	REMOVE	14"			
705	CABBAGE PALM	SABAL PALMETTO	>10"	REMOVE			1	0
706	OAK	QUERCUS	18"	REMOVE	18"			
707	OAK	QUERCUS	16"	REMOVE	16"			
708	CABBAGE PALM	SABAL PALMETTO	>10"	REMOVE			1	0
709	CABBAGE PALM	SABAL PALMETTO	>10"	REMOVE			1	0
710	OAK	QUERCUS	18"	REMOVE	18"			
711	OAK	QUERCUS	14"	REMOVE	14"			
712	OAK	QUERCUS	18"	REMOVE	18"			
713	CABBAGE PALM	SABAL PALMETTO	>10"	REMOVE			1	0
714	OAK	QUERCUS	14"	REMOVE	14"			
718	OAK	QUERCUS	26"	REMOVE	26"			
719	OAK	QUERCUS	30"	REMOVE	30"			
721	OAK	QUERCUS	18"	REMOVE	18"			
722	OAK	QUERCUS	18"	REMOVE	18"			
723	OAK	QUERCUS	4" & 18"X	REMOVE	24" & 18"X2			
724	CABBAGE PALM	SABAL PALMETTO	>10"	REMOVE			1	0
727	CABBAGE PALM	SABAL PALMETTO	>10"	REMOVE			1	0
728	OAK	QUERCUS	18"	REMOVE	18"			
729	OAK	QUERCUS	18" & 12"	REMOVE	18" & 12"			
730	OAK	QUERCUS	24"	REMOVE	24"			
731	OAK	QUERCUS	30"	REMOVE	30"			
733	OAK	QUERCUS	20"	REMOVE	20"			
735	OAK	QUERCUS	22"	REMOVE	22"			
736	OAK	QUERCUS	42"	REMOVE	42"			
737	OAK	QUERCUS	24"	REMOVE	24"			
738	OAK	QUERCUS	18" & 12"	REMOVE	18" & 12"			
740	OAK	QUERCUS	24"	REMOVE	24"			
742	OAK	QUERCUS	22"	REMOVE	22"			
743	OAK	QUERCUS	14"	REMOVE	14"	14"		
744	CABBAGE PALM	SABAL PALMETTO	>10"	REMOVE			1	0
746	CABBAGE PALM	SABAL PALMETTO	>10"	REMOVE			1	0
747	OAK	QUERCUS	18"	REMOVE	18"			
748	CABBAGE PALM	SABAL PALMETTO	>10"	REMOVE			1	0
749	OAK	QUERCUS	24"	REMOVE	24"			
751	CABBAGE PALM	SABAL PALMETTO	>10"	REMOVE			1	0
753	OAK	QUERCUS	26"	REMOVE	26"	26"		
756	OAK	QUERCUS	20"X2	REMOVE	20"X2			
757	OAK	QUERCUS	42"	REMOVE	42"			
760	OAK	QUERCUS	14"	REMOVE	14"			
763	OAK	QUERCUS	32"	REMOVE	32"	32"		
766	OAK	QUERCUS	32"	REMOVE	32"			
770	OAK	QUERCUS	18"X2	REMOVE	18"X2			
773	OAK	QUERCUS	48"	REMOVE	48"			
773	CABBAGE PALM	SABAL PALMETTO	>10"	REMOVE			1	0
774	OAK	QUERCUS	20"	REMOVE	20"	20"		
775	OAK	QUERCUS	14"	REMOVE	14"			
776	OAK	QUERCUS	18"	REMOVE	18"			
777	CABBAGE PALM	SABAL PALMETTO	>10"	REMOVE			1	0
778	OAK	QUERCUS	24"	REMOVE	24"			
779	OAK	QUERCUS	18"	REMOVE	18"			
780	OAK	QUERCUS	34"	REMOVE	34"			
781	OAK	QUERCUS	16"	REMOVE	16"	16"		
784	CABBAGE PALM	SABAL PALMETTO	>10"	REMOVE			1	0
786	OAK	QUERCUS	28"	REMOVE	28"	28"		
787	OAK	QUERCUS	14"	REMOVE	14"			
789	OAK	QUERCUS	24"	REMOVE	24"	24"		
791	OAK	QUERCUS	18"	REMOVE	18"			
792	OAK	QUERCUS	22"	REMOVE	22"			
794	OAK	QUERCUS	14"	REMOVE	14"			
795	CABBAGE PALM	SABAL PALMETTO	>10"	REMOVE			1	0
796	OAK	QUERCUS	34"	REMOVE	34"			
804	OAK	QUERCUS	14"	REMOVE	14"			
805	CABBAGE PALM	SABAL PALMETTO	>10"	REMOVE			1	0
806	OAK	QUERCUS	26"	REMOVE	26"			
807	CABBAGE PALM	SABAL PALMETTO	>10"	REMOVE			1	0
808	CABBAGE PALM	SABAL PALMETTO	>10"	PRESERVE			0	1
809	CABBAGE PALM	SABAL PALMETTO	>10"	REMOVE			1	0
810	CABBAGE PALM	SABAL PALMETTO	>10"	REMOVE			1	0
812	CABBAGE PALM	SABAL PALMETTO	>10"	REMOVE			1	0
814	CABBAGE PALM	SABAL PALMETTO	>10"	REMOVE			1	0
815	OAK	QUERCUS	20"	REMOVE	20"			
817	OAK	QUERCUS	14"	REMOVE	14"			
818	CABBAGE PALM	SABAL PALMETTO	>10"	REMOVE			1	0
819	CABBAGE PALM	SABAL PALMETTO	>10"	REMOVE			1	0
820	CABBAGE PALM	SABAL PALMETTO	>10"	REMOVE			1	0
821	CABBAGE PALM	SABAL PALMETTO	>10"	REMOVE			1	0
823	OAK	QUERCUS	28"	REMOVE	28"			
824	OAK	QUERCUS	36"	REMOVE	36"			
825	OAK	QUERCUS	14"	REMOVE	14"			
828	CABBAGE PALM	SABAL PALMETTO	>10"	PRESERVE			0	1
829	CABBAGE PALM	SABAL PALMETTO	>10"	REMOVE			1	0
830	OAK	QUERCUS	14"	REMOVE	14"	14"		
831	OAK	QUERCUS	26"	REMOVE	26"			
832	OAK	QUERCUS	14"	REMOVE	14"			
834	CABBAGE PALM	SABAL PALMETTO	>10"	PRESERVE			0	1
835	OAK	QUERCUS	22"	REMOVE	22"			
836	OAK	QUERCUS	24"	REMOVE	24"			
837	CABBAGE PALM	SABAL PALMETTO	>10"	REMOVE			1	0
838	OAK	QUERCUS	16"	REMOVE	16"			
839	OAK	QUERCUS	14"	REMOVE	14"			
840	OAK	QUERCUS	28"	REMOVE	28"			
842	CABBAGE PALM	SABAL PALMETTO	>10"	PRESERVE			0	1
844	CABBAGE PALM	SABAL PALMETTO	>10"	REMOVE			1	0
845	CABBAGE PALM	SABAL PALMETTO	>10"	REMOVE			1	0
846	OAK	QUERCUS	22"	REMOVE	22"			
848	CABBAGE PALM	SABAL PALMETTO	>10"	REMOVE			1	0
848	OAK	QUERCUS	14"	REMOVE	14"			
849	CABBAGE PALM	SABAL PALMETTO	>10"	REMOVE			1	0
850	OAK	QUERCUS	18"	PRESERVE		18"		
854	OAK	QUERCUS	20"	REMOVE	20"			
855	OAK	QUERCUS	42"	REMOVE	42"			
857	CABBAGE PALM	SABAL PALMETTO	>10"	REMOVE			1	0
858	CABBAGE PALM	SABAL PALMETTO	>10"	REMOVE			1	0
860	OAK	QUERCUS	14"X2	REMOVE	14"X2	14"X2		

Tree #	Tree Species		DBH / Height	Proposed Disposition	OAK MITIGATION REQUIRED (REPLACEMENT CALIPER)	OAK MITIGATION CREDITS	SABAL MITIGATION CREDITS (REMOVED COUNT)	SABAL MITIGATION CREDITS (PRESERVE COUNT)
	Common Name	Botanical Name						
862	OAK	QUERCUS	16"X3	REMOVE	16"X3		16"X3	
863	OAK	QUERCUS	14"	REMOVE	14"			
866	CABBAGE PALM	SABAL PALMETTO	>10"	REMOVE			1	0
867	CABBAGE PALM	SABAL PALMETTO	>10"	REMOVE			1	0
868	OAK	QUERCUS	14"	REMOVE	14"	14"		
869	OAK	QUERCUS	18"	REMOVE	18"	18"		
870	CABBAGE PALM	SABAL PALMETTO	>10"	PRESERVE			0	1
871	CABBAGE PALM	SABAL PALMETTO	>10"	REMOVE			1	0
873	OAK	QUERCUS	14"	REMOVE	14"			
875	OAK	QUERCUS	14"	REMOVE	14"	14"		
877	OAK	QUERCUS	18"	REMOVE	18"	18"		
878	CABBAGE PALM	SABAL PALMETTO	>10"	REMOVE			1	0
879	CABBAGE PALM	SABAL PALMETTO	>10"	REMOVE			1	0
880	CABBAGE PALM	SABAL PALMETTO	>10"	REMOVE			1	0
882	OAK	QUERCUS	14"	REMOVE	14"			
883	CABBAGE PALM	SABAL PALMETTO	>10"	REMOVE			1	0
884	CABBAGE PALM	SABAL PALMETTO	>10"	REMOVE			1	0
885	CABBAGE PALM	SABAL PALMETTO	>10"	REMOVE			1	0
886	CABBAGE PALM	SABAL PALMETTO	>10"	REMOVE			1	0
887	OAK	QUERCUS	14"	REMOVE	14"			
888	CABBAGE PALM	SABAL PALMETTO	>10"	REMOVE			1	0
889	CABBAGE PALM	SABAL PALMETTO	>10"	REMOVE			1	0
890	CABBAGE PALM	SABAL PALMETTO	>10"	REMOVE			1	0
891	CABBAGE PALM	SABAL PALMETTO	>10"	REMOVE			1	0
892	OAK	QUERCUS	14"	REMOVE	14"			
894	CABBAGE PALM	SABAL PALMETTO	>10"	REMOVE			1	0
896	OAK	QUERCUS	22"	REMOVE	22"	22"		
897	OAK	QUERCUS	14"	REMOVE	14"	14"		
898	CABBAGE PALM	SABAL PALMETTO	>10"	REMOVE			1	0
899	CABBAGE PALM	SABAL PALMETTO	>10"	REMOVE			1	0
919	CABBAGE PALM	SABAL PALMETTO	>10"	REMOVE			1	0
920	CABBAGE PALM	SABAL PALMETTO	>10"	REMOVE			1	0
922	OAK	QUERCUS	42"	REMOVE	42"	42"		
923	OAK	QUERCUS	16"X2	REMOVE	16"X2			
924	CABBAGE PALM	SABAL PALMETTO	>10"	REMOVE			1	0
928	OAK	QUERCUS	20"	REMOVE	20"			
929	OAK	QUERCUS	14"	REMOVE	14"			
934	OAK	QUERCUS	18"	REMOVE	18"			
935	OAK	QUERCUS	18"	REMOVE	18"	18"		
936	CABBAGE PALM	SABAL PALMETTO	>10"	REMOVE			1	0
937	CABBAGE PALM	SABAL PALMETTO	>10"	REMOVE			1	0
938	OAK	QUERCUS	18"	REMOVE	18"			
939	CABBAGE PALM	SABAL PALMETTO	>10"	REMOVE			1	0
940	OAK	QUERCUS	16"	REMOVE	16"	16"		
941	CABBAGE PALM	SABAL PALMETTO	>10"	REMOVE			1	0
942	OAK	QUERCUS	14"	REMOVE	14"			
944	OAK	QUERCUS	14"	REMOVE	14"			
945	CABBAGE PALM	SABAL PALMETTO	>10"	REMOVE			1	0
947	CABBAGE PALM	SABAL PALMETTO	>10"	REMOVE			1	0
948	CABBAGE PALM	SABAL PALMETTO	>10"	REMOVE			1	0
949	OAK	QUERCUS	14"	REMOVE	14"			
950	CABBAGE PALM	SABAL PALMETTO	>10"	REMOVE			1	0
951	CABBAGE PALM	SABAL PALMETTO	>10"	REMOVE			1	0
952	CABBAGE PALM	SABAL PALMETTO	>10"	REMOVE			1	0
953	OAK	QUERCUS	38"	REMOVE	38"			
954	OAK	QUERCUS	36"	REMOVE	36"			
955	OAK	QUERCUS	28"	REMOVE	28"			
958	CABBAGE PALM	SABAL PALMETTO	>10"	REMOVE			1	0
959	CABBAGE PALM	SABAL PALMETTO	>10"	REMOVE			1	0
961	OAK	QUERCUS	40"	REMOVE	40"	40"		
962	OAK	QUERCUS	18"	REMOVE	18"			
964	OAK	QUERCUS	18"	REMOVE	18"			
965	CABBAGE PALM	SABAL PALMETTO	>10"	REMOVE			1	0
970	OAK	QUERCUS	38"	REMOVE	38"			
971	OAK	QUERCUS	24"	REMOVE	24"			
972	OAK	QUERCUS	20"	REMOVE	20"			
973	CABBAGE PALM	SABAL PALMETTO	>10"	REMOVE			1	0
974	OAK	QUERCUS	18"	REMOVE	18"			
975	OAK	QUERCUS	16"	REMOVE	16"			
976	CABBAGE PALM	SABAL PALMETTO	>10"	REMOVE			1	0
977	OAK	QUERCUS	24"	REMOVE	24"			
978	OAK	QUERCUS	18"	REMOVE	18"			
980	CABBAGE PALM	SABAL PALMETTO	>10"	REMOVE			1	0
982	CABBAGE PALM	SABAL PALMETTO	>10"	REMOVE			1	0
983	CABBAGE PALM	SABAL PALMETTO	>10"	REMOVE			1	0
990	OAK	QUERCUS	46"	REMOVE	46"			
991	CABBAGE PALM	SABAL PALMETTO	>10"	REMOVE			1	0
992	OAK	QUERCUS	44"	REMOVE</				







TREE MITIGATION

Tree #	Tree Species		DBH / Height	Proposed Disposition	OAK MITIGATION REQUIRED (REPLACEMENT CALIPER)	OAK MITIGATION CREDITS	SABAL MITIGATION CREDITS (REMOVED COUNT)	SABAL MITIGATION CREDITS (PRESERVE COUNT)
	Common Name	Botanical Name						
2634	CABBAGE PALM	SABAL PALMETTO	>10"	REMOVE			1	0
2635	CABBAGE PALM	SABAL PALMETTO	>10"	REMOVE			1	0
2636	OAK	QUERCUS	26"	REMOVE	26"			
2638	OAK	QUERCUS	42"	REMOVE	42"			
2639	OAK	QUERCUS	16"	REMOVE	16"			
2641	OAK	QUERCUS	40"	REMOVE	40"	40"		
2643	OAK	QUERCUS	22"	REMOVE	22"	22"		
2644	OAK	QUERCUS	30"	REMOVE	30"			
2646	OAK	QUERCUS	18"	REMOVE	18"	18"		
2647	OAK	QUERCUS	32"	REMOVE	32"	32"		
2648	OAK	QUERCUS	26"	REMOVE	26"	26"		
2649	OAK	QUERCUS	16"	REMOVE	16"	16"		
2650	OAK	QUERCUS	38" & 24"	REMOVE	38" & 24"	38" & 24"		
2651	OAK	QUERCUS	24"	REMOVE	24"	24"		
2655	CABBAGE PALM	SABAL PALMETTO	>10"	REMOVE			1	0
2656	OAK	QUERCUS	24"	REMOVE	24"	24"		
2658	OAK	QUERCUS	20"	REMOVE	20"			
2659	OAK	QUERCUS	20"	REMOVE	20"	20"		
2661	OAK	QUERCUS	32"	REMOVE	32"			
2664	CABBAGE PALM	SABAL PALMETTO	>10"	REMOVE			1	0
2666	OAK	QUERCUS	18"	REMOVE	18"	18"		
2667	CABBAGE PALM	SABAL PALMETTO	>10"	REMOVE			1	0
2668	OAK	QUERCUS	18"	REMOVE	18"	18"		
2669	OAK	QUERCUS	14"	REMOVE	14"			
2670	OAK	QUERCUS	18"	REMOVE	18"	18"		
2673	OAK	QUERCUS	40"	REMOVE	40"			
2675	OAK	QUERCUS	24"	REMOVE	24"			
2677	CABBAGE PALM	SABAL PALMETTO	>10"	REMOVE			1	0
2678	OAK	QUERCUS	24"	REMOVE	24"			
2680	OAK	QUERCUS	16"	REMOVE	16"			
2683	OAK	QUERCUS	26"	REMOVE	26"			
2684	CABBAGE PALM	SABAL PALMETTO	>10"	REMOVE			1	0
2686	OAK	QUERCUS	30"	REMOVE	30"			
2689	OAK	QUERCUS	26"	REMOVE	26"			
2690	OAK	QUERCUS	24"	REMOVE	24"	24"		
2692	CABBAGE PALM	SABAL PALMETTO	>10"	REMOVE			1	0
2700	OAK	QUERCUS	22"	REMOVE	22"			
2702	OAK	QUERCUS	22"	REMOVE	22"	22"		
2704	OAK	QUERCUS	30"	REMOVE	30"			
2705	OAK	QUERCUS	14"	REMOVE	14"			
2706	CABBAGE PALM	SABAL PALMETTO	>10"	REMOVE			1	0
2707	OAK	QUERCUS	32"	REMOVE	32"			
2708	CABBAGE PALM	SABAL PALMETTO	>10"	REMOVE			1	0
2710	OAK	QUERCUS	20"	REMOVE	20"			
2711	CABBAGE PALM	SABAL PALMETTO	>10"	REMOVE			1	0
2714	OAK	QUERCUS	18"	REMOVE	18"			
2715	OAK	QUERCUS	24"	REMOVE	24"			
2716	OAK	QUERCUS	24"	REMOVE	24"			
2719	CABBAGE PALM	SABAL PALMETTO	>10"	REMOVE			1	0
2722	OAK	QUERCUS	E OAK 12"	REMOVE	TREE OAK 12" X2			
2723	OAK	QUERCUS	16"	REMOVE	16"			
2724	OAK	QUERCUS	24"	REMOVE	24"			
2725	OAK	QUERCUS	24"	REMOVE	24"			
2726	OAK	QUERCUS	14"	REMOVE	14"			
2727	OAK	QUERCUS	16"	REMOVE	16"			
2728	CABBAGE PALM	SABAL PALMETTO	>10"	REMOVE			1	0
2729	OAK	QUERCUS	16"	REMOVE	16"			
2731	OAK	QUERCUS	24"	REMOVE	24"			
2732	CABBAGE PALM	SABAL PALMETTO	>10"	REMOVE			1	0
2734	OAK	QUERCUS	18"	REMOVE	18"			
2736	OAK	QUERCUS	24"	REMOVE	24"			
2737	CABBAGE PALM	SABAL PALMETTO	>10"	REMOVE			1	0
2740	OAK	QUERCUS	16"	REMOVE	16"			
2741	OAK	QUERCUS	16"	REMOVE	16"	16"		
2742	OAK	QUERCUS	22"	REMOVE	22"	22"		
2744	OAK	QUERCUS	14"	REMOVE	14"	14"		
2745	OAK	QUERCUS	14"	REMOVE	14"			
2746	OAK	QUERCUS	22"	REMOVE	22"			
2747	CABBAGE PALM	SABAL PALMETTO	>10"	REMOVE			1	0
2748	OAK	QUERCUS	24"	REMOVE	24"			
2749	OAK	QUERCUS	16"	REMOVE	16"			
2750	OAK	QUERCUS	24"	REMOVE	24"			
2753	OAK	QUERCUS	30"	REMOVE	30"			
2755	OAK	QUERCUS	16"	REMOVE	16"			
2756	OAK	QUERCUS	4" & 18" X	REMOVE	14" & 18" X3			
2758	OAK	QUERCUS	5" CLUSTE	REMOVE	18" CLUSTER			
2759	OAK	QUERCUS	16" X2	REMOVE	16" X2	16" X2		
2760	OAK	QUERCUS	18"	REMOVE	18"	18"		
2761	OAK	QUERCUS	16" & 18"	REMOVE	16" & 18"			
2763	OAK	QUERCUS	16"	REMOVE	16"			
2765	OAK	QUERCUS	16"	REMOVE	16"			
2766	OAK	QUERCUS	32"	REMOVE	32"			
2767	OAK	QUERCUS	20"	REMOVE	20"			
2768	CABBAGE PALM	SABAL PALMETTO	>10"	REMOVE			1	0
2769	OAK	QUERCUS	16" X3	REMOVE	16" X3			
2770	OAK	QUERCUS	14"	REMOVE	14"			
2771	OAK	QUERCUS	18" CLUSTER	REMOVE	18" CLUSTER			
2772	OAK	QUERCUS	16"	REMOVE	16"			
2773	OAK	QUERCUS	24"	REMOVE	24"	24"		
2774	OAK	QUERCUS	18"	REMOVE	18"			
2775	OAK	QUERCUS	16" & 24"	REMOVE	16" & 24"			
2776	OAK	QUERCUS	24"	REMOVE	24"			
2777	OAK	QUERCUS	14" & 24"	REMOVE	14" & 24"			
2780	OAK	QUERCUS	18"	REMOVE	18"			
2781	OAK	QUERCUS	24"	REMOVE	24"			
2782	OAK	QUERCUS	14"	REMOVE	14"			
2783	OAK	QUERCUS	18" CLUSTER	REMOVE	18" CLUSTER			
2784	OAK	QUERCUS	18"	REMOVE	18"			
2785	OAK	QUERCUS	26"	REMOVE	26"			
2786	OAK	QUERCUS	14"	REMOVE	14"			
2788	OAK	QUERCUS	14"	REMOVE	14"			
2787	OAK	QUERCUS	24"	REMOVE	24"			
2788	OAK	QUERCUS	24"	REMOVE	24"			
2790	OAK	QUERCUS	22"	REMOVE	22"			
2793	OAK	QUERCUS	16"	REMOVE	16"			
2795	OAK	QUERCUS	20"	REMOVE	20"			
2796	CABBAGE PALM	SABAL PALMETTO	>10"	REMOVE			1	0
2797	OAK	QUERCUS	14"	REMOVE	14"			
2799	OAK	QUERCUS	22"	REMOVE	22"			
2801	CABBAGE PALM	SABAL PALMETTO	>10"	REMOVE			1	0

Tree #	Tree Species		DBH / Height	Proposed Disposition	OAK MITIGATION REQUIRED (REPLACEMENT CALIPER)	OAK MITIGATION CREDITS	SABAL MITIGATION CREDITS (REMOVED COUNT)	SABAL MITIGATION CREDITS (PRESERVE COUNT)
	Common Name	Botanical Name						
2801	OAK	QUERCUS	28"	REMOVE			28"	
2802	OAK	QUERCUS	36"	REMOVE			36"	
2803	OAK	QUERCUS	22"	REMOVE			22"	
2804	OAK	QUERCUS	16"	REMOVE			16"	
2806	CABBAGE PALM	SABAL PALMETTO	>10"	REMOVE			1	0
2807	OAK	QUERCUS	14"	REMOVE			14"	
2808	CABBAGE PALM	SABAL PALMETTO	>10"	REMOVE			1	0
2809	CABBAGE PALM	SABAL PALMETTO	>10"	REMOVE			1	0
2810	OAK	QUERCUS	30" & 16"	REMOVE	30" & 16"			
2811	CABBAGE PALM	SABAL PALMETTO	>10"	REMOVE			1	0
2812	CABBAGE PALM	SABAL PALMETTO	>10"	REMOVE			1	0
2813	OAK	QUERCUS	14"	REMOVE			14"	
2814	CABBAGE PALM	SABAL PALMETTO	>10"	REMOVE			1	0
2817	OAK	QUERCUS	24"	REMOVE			24"	
2818	OAK	QUERCUS	24"	REMOVE			24"	
2819	OAK	QUERCUS	22"	REMOVE			22"	
2820	OAK	QUERCUS	30"	REMOVE			30"	
2821	OAK	QUERCUS	32"	REMOVE			32"	
2822	OAK	QUERCUS	38"	REMOVE			38"	
2823	CABBAGE PALM	SABAL PALMETTO	>10"	REMOVE			1	0
2825	CABBAGE PALM	SABAL PALMETTO	>10"	REMOVE			1	0
2826	CABBAGE PALM	SABAL PALMETTO	>10"	REMOVE			1	0
2827	CABBAGE PALM	SABAL PALMETTO	>10"	REMOVE			1	0
2828	CABBAGE PALM	SABAL PALMETTO	>10"	REMOVE			1	0
2829	CABBAGE PALM	SABAL PALMETTO	>10"	REMOVE			1	0
2831	OAK	QUERCUS	14"	REMOVE			14"	
2833	CABBAGE PALM	SABAL PALMETTO	>10"	REMOVE			1	0
2834	OAK	QUERCUS	36"	REMOVE			36"	
2835	CABBAGE PALM	SABAL PALMETTO	>10"	REMOVE			1	0
2838	OAK	QUERCUS	14"	REMOVE			14"	
2839	OAK	QUERCUS	14"	REMOVE			14"	
2840	OAK	QUERCUS	24"	REMOVE			24"	
2841	CABBAGE PALM	SABAL PALMETTO	>10"	REMOVE			1	0
2843	CABBAGE PALM	SABAL PALMETTO	>10"	REMOVE			1	0
2845	CABBAGE PALM	SABAL PALMETTO	>10"	REMOVE			1	0
2846	OAK	QUERCUS	14"	REMOVE			14"	
2849	OAK	QUERCUS	16"	REMOVE			16"	
2851	CABBAGE PALM	SABAL PALMETTO	>10"	REMOVE			1	0
2852	CABBAGE PALM	SABAL PALMETTO	>10"	REMOVE			1	0
2853	CABBAGE PALM	SABAL PALMETTO	>10"	REMOVE			1	0
2855	OAK	QUERCUS	22" X2	REMOVE	22" X2			
2856	CABBAGE PALM	SABAL PALMETTO	>10"	REMOVE			1	0
2857	CABBAGE PALM	SABAL PALMETTO	>10"	REMOVE			1	0
2861	OAK	QUERCUS	32"	REMOVE			32"	
2864	CABBAGE PALM	SABAL PALMETTO	>10"	REMOVE			1	0
2865	CABBAGE PALM	SABAL PALMETTO	>10"	REMOVE			1	0
2866	CABBAGE PALM	SABAL PALMETTO	>10"	REMOVE			1	0
2867	CABBAGE PALM	SABAL PALMETTO	>10"	REMOVE			1	0
2868	CABBAGE PALM	SABAL PALMETTO	>10"	REMOVE			1	0
2869	OAK	QUERCUS	34"	REMOVE			34"	
2870	CABBAGE PALM	SABAL PALMETTO	>10"	REMOVE			1	0
2871	OAK	QUERCUS	40"	REMOVE			40"	
2872	OAK	QUERCUS	14"	REMOVE			14"	
2873	OAK	QUERCUS	24" & 22"	REMOVE	24" & 22"			
2874	CABBAGE PALM	SABAL PALMETTO	>10"	REMOVE			1	0
2877	OAK	QUERCUS	22"	REMOVE			22"	
2878	CABBAGE PALM	SABAL PALMETTO	>10"	REMOVE			1	0
2879	CABBAGE PALM	SABAL PALMETTO	>10"	REMOVE			1	0
2880	CABBAGE PALM	SABAL PALMETTO	>10"	REMOVE			1	0
2882	OAK	QUERCUS	14"	REMOVE			14"	
2884	CABBAGE PALM	SABAL PALMETTO	>10"	REMOVE			1	0
2889	CABBAGE PALM	SABAL PALMETTO	>10"	REMOVE			1	0
2891	OAK	QUERCUS	36"	REMOVE			36"	
2892	OAK	QUERCUS	20"	REMOVE			20"	
2893	CABBAGE PALM	SABAL PALMETTO	>10"	REMOVE			1	0
2894	CABBAGE PALM	SABAL PALMETTO	>10"	REMOVE			1	0
2895	OAK	QUERCUS	42"	REMOVE			42"	
2897	OAK	QUERCUS	14"	REMOVE			14"	
2904	CABBAGE PALM	SABAL PALMETTO	>10"	REMOVE			1	0
2907	CABBAGE PALM	SABAL PALMETTO	>10"	REMOVE			1	0
2908	CABBAGE PALM	SABAL PALMETTO	>10"	REMOVE			1	0
2910	OAK	QUERCUS	16"	REMOVE			16"	
2911	OAK	QUERCUS	16"	REMOVE			16"	
2912	CABBAGE PALM	SABAL PALMETTO	>10"	REMOVE			1	0
2913	CABBAGE PALM	SABAL PALMETTO	>10"	REMOVE			1	0
2916	CABBAGE PALM	SABAL PALMETTO	>10"	REMOVE			1	0
2917	CABBAGE PALM	SABAL PALMETTO	>10"	REMOVE			1	0













TREE MITIGATION

Tree #	Tree Species		DBH / Height	Proposed Disposition	OAK MITIGATION REQUIRED (REPLACEMENT CALIPER)	OAK MITIGATION CREDITS	SABAL MITIGATION CREDITS (REMOVED COUNT)	SABAL MITIGATION CREDITS (PRESERVE COUNT)
	Common Name	Botanical Name						
5149	OAK	QUERCUS	34"	REMOVE	34"			
5150	OAK	QUERCUS	36"	REMOVE	36"			
5152	CABBAGE PALM	SABAL PALMETTO	>10'	REMOVE		1	0	
5153	OAK	QUERCUS	24"	REMOVE	24"			
5154	CABBAGE PALM	SABAL PALMETTO	>10'	REMOVE		1	0	
5155	OAK	QUERCUS	46"	REMOVE	46"			
5158	OAK	QUERCUS	36"	REMOVE	36"			
5159	OAK	QUERCUS	18"	REMOVE	18"			
5161	OAK	QUERCUS	56"	REMOVE	56"			
5162	OAK	QUERCUS	14"	REMOVE	14"			
5165	OAK	QUERCUS	14"	REMOVE	14"			
5168	OAK	QUERCUS	36"	REMOVE	36"			
5169	CABBAGE PALM	SABAL PALMETTO	>10'	REMOVE		1	0	
5174	OAK	QUERCUS	14"	REMOVE	14"			
5190	OAK	QUERCUS	18"	REMOVE	18"			
5192	OAK	QUERCUS	24"	REMOVE	24"			
5193	OAK	QUERCUS	24"	REMOVE	24"			
5194	OAK	QUERCUS	22"	REMOVE	22"			
5197	OAK	QUERCUS	28"	REMOVE	28"			
5199	OAK	QUERCUS	14"	REMOVE	14"			
5202	OAK	QUERCUS	18"	REMOVE	18"			
5203	OAK	QUERCUS	22"	REMOVE	22"			
5204	OAK	QUERCUS	14"	REMOVE	14"			
5206	OAK	QUERCUS	14"	REMOVE	14"			
5209	OAK	QUERCUS	18"	REMOVE	18"			
5215	OAK	QUERCUS	22"	REMOVE	22"			
5216	CABBAGE PALM	SABAL PALMETTO	>10'	REMOVE		1	0	
5218	OAK	QUERCUS	18"	REMOVE	18"			
5221	OAK	QUERCUS	14"	REMOVE	14"			
5228	OAK	QUERCUS	30"	REMOVE	30"			
5229	OAK	QUERCUS	18"	REMOVE	18"			
5230	CABBAGE PALM	SABAL PALMETTO	>10'	PRESERVE		0	1	
5231	CABBAGE PALM	SABAL PALMETTO	>10'	PRESERVE		0	1	
5232	CABBAGE PALM	SABAL PALMETTO	>10'	REMOVE		1	0	
5233	CABBAGE PALM	SABAL PALMETTO	>10'	REMOVE		1	0	
5234	CABBAGE PALM	SABAL PALMETTO	>10'	REMOVE		1	0	
5237	CABBAGE PALM	SABAL PALMETTO	>10'	PRESERVE		0	1	
5239	OAK	QUERCUS	14"	REMOVE	14"			
5240	OAK	QUERCUS	16"	REMOVE	16"			
5242	CABBAGE PALM	SABAL PALMETTO	>10'	REMOVE		1	0	
5243	OAK	QUERCUS	14"	REMOVE	14"			
5244	OAK	QUERCUS	24"	REMOVE	24"			
5245	OAK	QUERCUS	16"	REMOVE	16"			
5246	OAK	QUERCUS	14"	REMOVE	14"			
5248	OAK	QUERCUS	14"	REMOVE	14"			
5250	CABBAGE PALM	SABAL PALMETTO	>10'	REMOVE		1	0	
5252	OAK	QUERCUS	26"	REMOVE	26"			
5254	OAK	QUERCUS	32"	REMOVE	32"			
5257	CABBAGE PALM	SABAL PALMETTO	>10'	PRESERVE		0	1	
5260	CABBAGE PALM	SABAL PALMETTO	>10'	PRESERVE		0	1	
5262	OAK	QUERCUS	20"	REMOVE	20"			
5264	OAK	QUERCUS	16"	REMOVE	16"			
5265	OAK	QUERCUS	22"	REMOVE	22"			
5271	CABBAGE PALM	SABAL PALMETTO	>10'	REMOVE		1	0	
5278	OAK	QUERCUS	14"	REMOVE	14"			
5279	OAK	QUERCUS	20"	REMOVE	20"			
5283	OAK	QUERCUS	18"	REMOVE	18"			
5284	OAK	QUERCUS	14"	REMOVE	14"			
5285	OAK	QUERCUS	14"	REMOVE	14"			
5287	CABBAGE PALM	SABAL PALMETTO	>10'	REMOVE		1	0	
5289	OAK	QUERCUS	18"	REMOVE	18"			
5294	OAK	QUERCUS	16"	REMOVE	16"			
5302	OAK	QUERCUS	14"	REMOVE	14"			
5303	OAK	QUERCUS	18"	REMOVE	18"			
5304	OAK	QUERCUS	14"	REMOVE	14"			
5308	OAK	QUERCUS	14"	REMOVE	14"			
5312	CABBAGE PALM	SABAL PALMETTO	>10'	REMOVE		1	0	
5313	CABBAGE PALM	SABAL PALMETTO	>10'	REMOVE		1	0	
5315	CABBAGE PALM	SABAL PALMETTO	>10'	REMOVE		1	0	
5324	OAK	QUERCUS	26"	REMOVE	26"			
5326	OAK	QUERCUS	32"	REMOVE	32"			
5327	OAK	QUERCUS	20"	REMOVE	20"			
5328	CABBAGE PALM	SABAL PALMETTO	>10'	REMOVE		1	0	
5329	CABBAGE PALM	SABAL PALMETTO	>10'	REMOVE		1	0	
5344	CABBAGE PALM	SABAL PALMETTO	>10'	PRESERVE		0	1	
5345	CABBAGE PALM	SABAL PALMETTO	>10'	REMOVE		1	0	
5346	CABBAGE PALM	SABAL PALMETTO	>10'	REMOVE		1	0	
5347	CABBAGE PALM	SABAL PALMETTO	>10'	REMOVE		1	0	
5348	CABBAGE PALM	SABAL PALMETTO	>10'	REMOVE		1	0	
5349	PINE	PINUS	16"	REMOVE		1	0	
5350	CABBAGE PALM	SABAL PALMETTO	>10'	REMOVE		1	0	
5351	CABBAGE PALM	SABAL PALMETTO	>10'	REMOVE		1	0	
5352	CABBAGE PALM	SABAL PALMETTO	>10'	REMOVE		1	0	
5353	CABBAGE PALM	SABAL PALMETTO	>10'	REMOVE		1	0	
5354	CABBAGE PALM	SABAL PALMETTO	>10'	REMOVE		1	0	
5355	CABBAGE PALM	SABAL PALMETTO	>10'	REMOVE		1	0	
5356	CABBAGE PALM	SABAL PALMETTO	>10'	REMOVE		1	0	
5357	CABBAGE PALM	SABAL PALMETTO	>10'	PRESERVE		0	1	
5358	CABBAGE PALM	SABAL PALMETTO	>10'	PRESERVE		0	1	
5359	CABBAGE PALM	SABAL PALMETTO	>10'	PRESERVE		0	1	
5364	CABBAGE PALM	SABAL PALMETTO	>10'	REMOVE		1	0	
5365	CABBAGE PALM	SABAL PALMETTO	>10'	REMOVE		1	0	
5366	CABBAGE PALM	SABAL PALMETTO	>10'	REMOVE		1	0	
5367	CABBAGE PALM	SABAL PALMETTO	>10'	REMOVE		1	0	
5372	OAK	QUERCUS	14"	PRESERVE		14"		
5374	OAK	QUERCUS	18"	PRESERVE		18"		
5376	OAK	QUERCUS	18"	REMOVE	18"			
5379	OAK	QUERCUS	30"	PRESERVE		30"		
5383	OAK	QUERCUS	20"	REMOVE	20"			
5386	OAK	QUERCUS	14"	REMOVE	14"			

Tree #	Tree Species		DBH / Height	Proposed Disposition	OAK MITIGATION REQUIRED (REPLACEMENT CALIPER)	OAK MITIGATION CREDITS	SABAL MITIGATION CREDITS (REMOVED COUNT)	SABAL MITIGATION CREDITS (PRESERVE COUNT)
	Common Name	Botanical Name						
5388	OAK	QUERCUS	34"	PRESERVE			34"	
5392	CABBAGE PALM	SABAL PALMETTO	>10'	PRESERVE				1
5393	OAK	QUERCUS	28"	REMOVE	28"			
5394	OAK	QUERCUS	16"	REMOVE	16"			
5397	OAK	QUERCUS	18"	REMOVE	18"			
5399	OAK	QUERCUS	38"-18"	PRESERVE			38"-18"	
5403	OAK	QUERCUS	36"	REMOVE	36"			
5405	OAK	QUERCUS	14"	REMOVE	14"			
5406	CABBAGE PALM	SABAL PALMETTO	>10'	REMOVE		1	0	
5407	OAK	QUERCUS	16"X2	REMOVE	16"X2			
5409	CABBAGE PALM	SABAL PALMETTO	>10'	REMOVE		1	0	
5410	CABBAGE PALM	SABAL PALMETTO	>10'	REMOVE		1	0	
5412	OAK	QUERCUS	14"	REMOVE	14"			
5422	OAK	QUERCUS	22"	REMOVE	22"			
5423	OAK	QUERCUS	24"	REMOVE	24"			
5428	OAK	QUERCUS	28"	REMOVE	28"			
5429	OAK	QUERCUS	22"	REMOVE	22"			
5430	OAK	QUERCUS	18"	REMOVE	18"			
5432	OAK	QUERCUS	24"	REMOVE	24"			
5433	OAK	QUERCUS	24"	REMOVE	24"			
5435	CABBAGE PALM	SABAL PALMETTO	>10'	REMOVE		1	0	
5436	CABBAGE PALM	SABAL PALMETTO	>10'	REMOVE		1	0	
5438	OAK	QUERCUS	16"	REMOVE	16"			
5440	OAK	QUERCUS	36"	REMOVE	36"			
5441	OAK	QUERCUS	18"	REMOVE	18"			
5442	OAK	QUERCUS	16"	REMOVE	16"			
5444	CABBAGE PALM	SABAL PALMETTO	>10'	REMOVE		1	0	
5446	OAK	QUERCUS	18"	REMOVE	18"			
5447	OAK	QUERCUS	20" & 14"	REMOVE	20" & 14"			
5448	OAK	QUERCUS	22"	REMOVE	22"			
5451	OAK	QUERCUS	24"	REMOVE	24"			
5452	CABBAGE PALM	SABAL PALMETTO	>10'	REMOVE		1	0	
5453	CABBAGE PALM	SABAL PALMETTO	>10'	REMOVE		1	0	
5454	OAK	QUERCUS	22"	REMOVE	22"			
5455	OAK	QUERCUS	14"	REMOVE	14"			
5456	OAK	QUERCUS	24"	REMOVE	24"			
5457	OAK	QUERCUS	14"	REMOVE	14"			
5458	OAK	QUERCUS	20"	REMOVE	20"			
5459	OAK	QUERCUS	42"	REMOVE	42"			
5464	OAK	QUERCUS	24"	REMOVE	24"			
5465	OAK	QUERCUS	36"	REMOVE	36"			
5468	PINE	PINUS	14"	REMOVE		1	0	
5472	CABBAGE PALM	SABAL PALMETTO	>10'	REMOVE		1	0	
5474	OAK	QUERCUS	14"	REMOVE	14"			
5476	OAK	QUERCUS	24"X4	REMOVE	24"X4			
5477	OAK	QUERCUS	14"	REMOVE	14"			
5480	OAK	QUERCUS	14"	REMOVE	14"			
5489	OAK	QUERCUS	18"	REMOVE	18"			
5490	OAK	QUERCUS	20"	REMOVE	20"			
5491	OAK	QUERCUS	20" & 26"	REMOVE	20" & 26"			
5492	OAK	QUERCUS	4" & 12"X	REMOVE	4" & 12"X			
5494	OAK	QUERCUS	46"	REMOVE	46"			
5499	OAK	QUERCUS	38"	REMOVE	38"			
10000	OAK	QUERCUS	36"	REMOVE	36"			
10001	PINE	PINUS	18"	REMOVE		1	0	
10002	OAK	QUERCUS	18"	REMOVE	18"			
10003	CABBAGE PALM	SABAL PALMETTO	>10'	REMOVE		1	0	
10004	CABBAGE PALM	SABAL PALMETTO	>10'	REMOVE		1	0	
10005	OAK	QUERCUS	48"	REMOVE	48"			
10006	CABBAGE PALM	SABAL PALMETTO	>10'	REMOVE		1	0	
10007	CABBAGE PALM	SABAL PALMETTO	>10'	REMOVE		1	0	
10008	CABBAGE PALM	SABAL PALMETTO	>10'	REMOVE		1	0	
10009	CABBAGE PALM	SABAL PALMETTO	>10'	REMOVE		1	0	
10010	CABBAGE PALM	SABAL PALMETTO	>10'	REMOVE		1	0	
10011	CABBAGE PALM	SABAL PALMETTO	>10'	REMOVE		1	0	
10012	CABBAGE PALM	SABAL PALMETTO	>10'	REMOVE		1	0	
10013	CABBAGE PALM	SABAL PALMETTO	>10'	REMOVE		1	0	
10014	CABBAGE PALM	SABAL PALMETTO	>10'	REMOVE		1	0	
10015	CABBAGE PALM	SABAL PALMETTO	>10'	REMOVE		1	0	
10016	CABBAGE PALM	SABAL PALMETTO	>10'	REMOVE		1	0	
10017	CABBAGE PALM	SABAL PALMETTO	>10'	REMOVE		1	0	
10018	CABBAGE PALM	SABAL PALMETTO	>10'	REMOVE		1	0	
10019	CABBAGE PALM	SABAL PALMETTO	>10'	REMOVE		1	0	
10020	CABBAGE PALM	SABAL PALMETTO	>10'	REMOVE		1	0	
10021	CABBAGE PALM	SABAL PALMETTO	>10'	REMOVE		1	0	
10022	CABBAGE PALM	SABAL PALMETTO	>10'	REMOVE		1	0	
10023	CABBAGE PALM	SABAL PALMETTO	>10'	REMOVE		1	0	
10024	CABBAGE PALM	SABAL PALMETTO	>10'	REMOVE		1	0	
10025	CABBAGE PALM	SABAL PALMETTO	>10'	REMOVE		1	0	
10026	CABBAGE PALM	SABAL PALMETTO	>10'	REMOVE		1	0	
10027	CABBAGE PALM	SABAL PALMETTO	>10'	REMOVE		1	0	
10028	CABBAGE PALM	SABAL PALMETTO	>10'	REMOVE		1	0	
10029	CABBAGE PALM	SABAL PALMETTO	>10'	REMOVE		1	0	
10030	CABBAGE PALM	SABAL PALMETTO	>10'	REMOVE		1	0	
10031	CABBAGE PALM	SABAL PALMETTO	>10'	REMOVE		1	0	
10032	CABBAGE PALM	SABAL PALMETTO	>10'	REMOVE		1	0	
10033	CABBAGE PALM	SABAL PALMETTO						

