


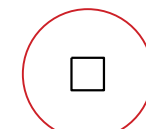

MITIGATION LEGEND

-  TREE TO BE REMOVED OR CABBAGE PALM TO BE RELOCATED
-  TREE TO BE PRESERVED
-  TREE TO BE RELOCATED

NOTE:
 TREES TO REMAIN WILL BE PROTECTED AND BARRICADED IN PLACE.
 REFER TO SHEET THREE FOR TREES TO BE REMOVED REQUIRING MITIGATION. NOT ALL TREES SHOWN ON THIS INVENTORY TO BE REMOVED REQUIRE MITIGATION.
 ALL TREES ARE SHOWN FOR CONSTRUCTION AND PRESERVATION PURPOSES.
 TREES NOTATED WITH "*" ARE DETERMINED IN POOR HEALTH BY CERTIFIED ARBORIST AND ARE EXCLUDED FROM IRC SECTION 926.12.(3).(a) REQUIREMENTS PER SECTION 926.07.(2).(c) PROVISIONS.

MITIGATION FEE IN LIEU: \$95,200

CALCULATIONS:

OAKS

*THE REQUIRED MINIMUM TREE SIZE FOR A CANOPY TREE IS 12' OVERALL HEIGHT AND 2-1/2" CALIPER

- *1041" DBH TO BE MITIGATED FOR IN SYMPHONY LAKES
- *89" DBH OF OAKS (4"-12") PRESERVED IN PLACE
- *1248" DBH OF PINES PRESERVED IN PLACE

* EVERY 2" PLANTED COUNTED TOWARDS 1" MITIGATION CREDIT

*OUTSTANDING OAK INCHES REQUIRING PAYMENT

(IN FEE-IN-LIEU OF PLANTING):

952" DBH X \$100/INCH

952" X 100 = \$95,200

*0" OF HARDWOODS (4"-12" OAKS AND SLASH PINES CREDITS) ARE BEING PRESERVED ON SITE

ABOVE THE REQUIRED MITIGATION BASED UPON CERTIFIED ARBORIST'S TREE HEALTH ASSESSMENT

SABAL PALMS

*THE REQUIRED MINIMUM TREE SIZE FOR A SABAL PALM IS 10' OVERALL HEIGHT



*0 SABAL PALMS TO BE MITIGATED FOR IN SYMPHONY LAKES

*PALMS TO BE RELOCATED IN DEDICATED PRESERVATION TRACTS

MITIGATION (\$250 PER SABAL PALM)

X x 250 = \$00,000

TOTAL FEE IN LIEU OF: \$95,200 + \$0,000 = \$95,200

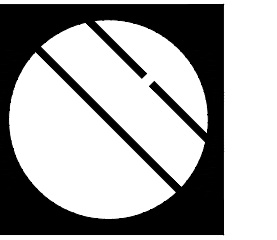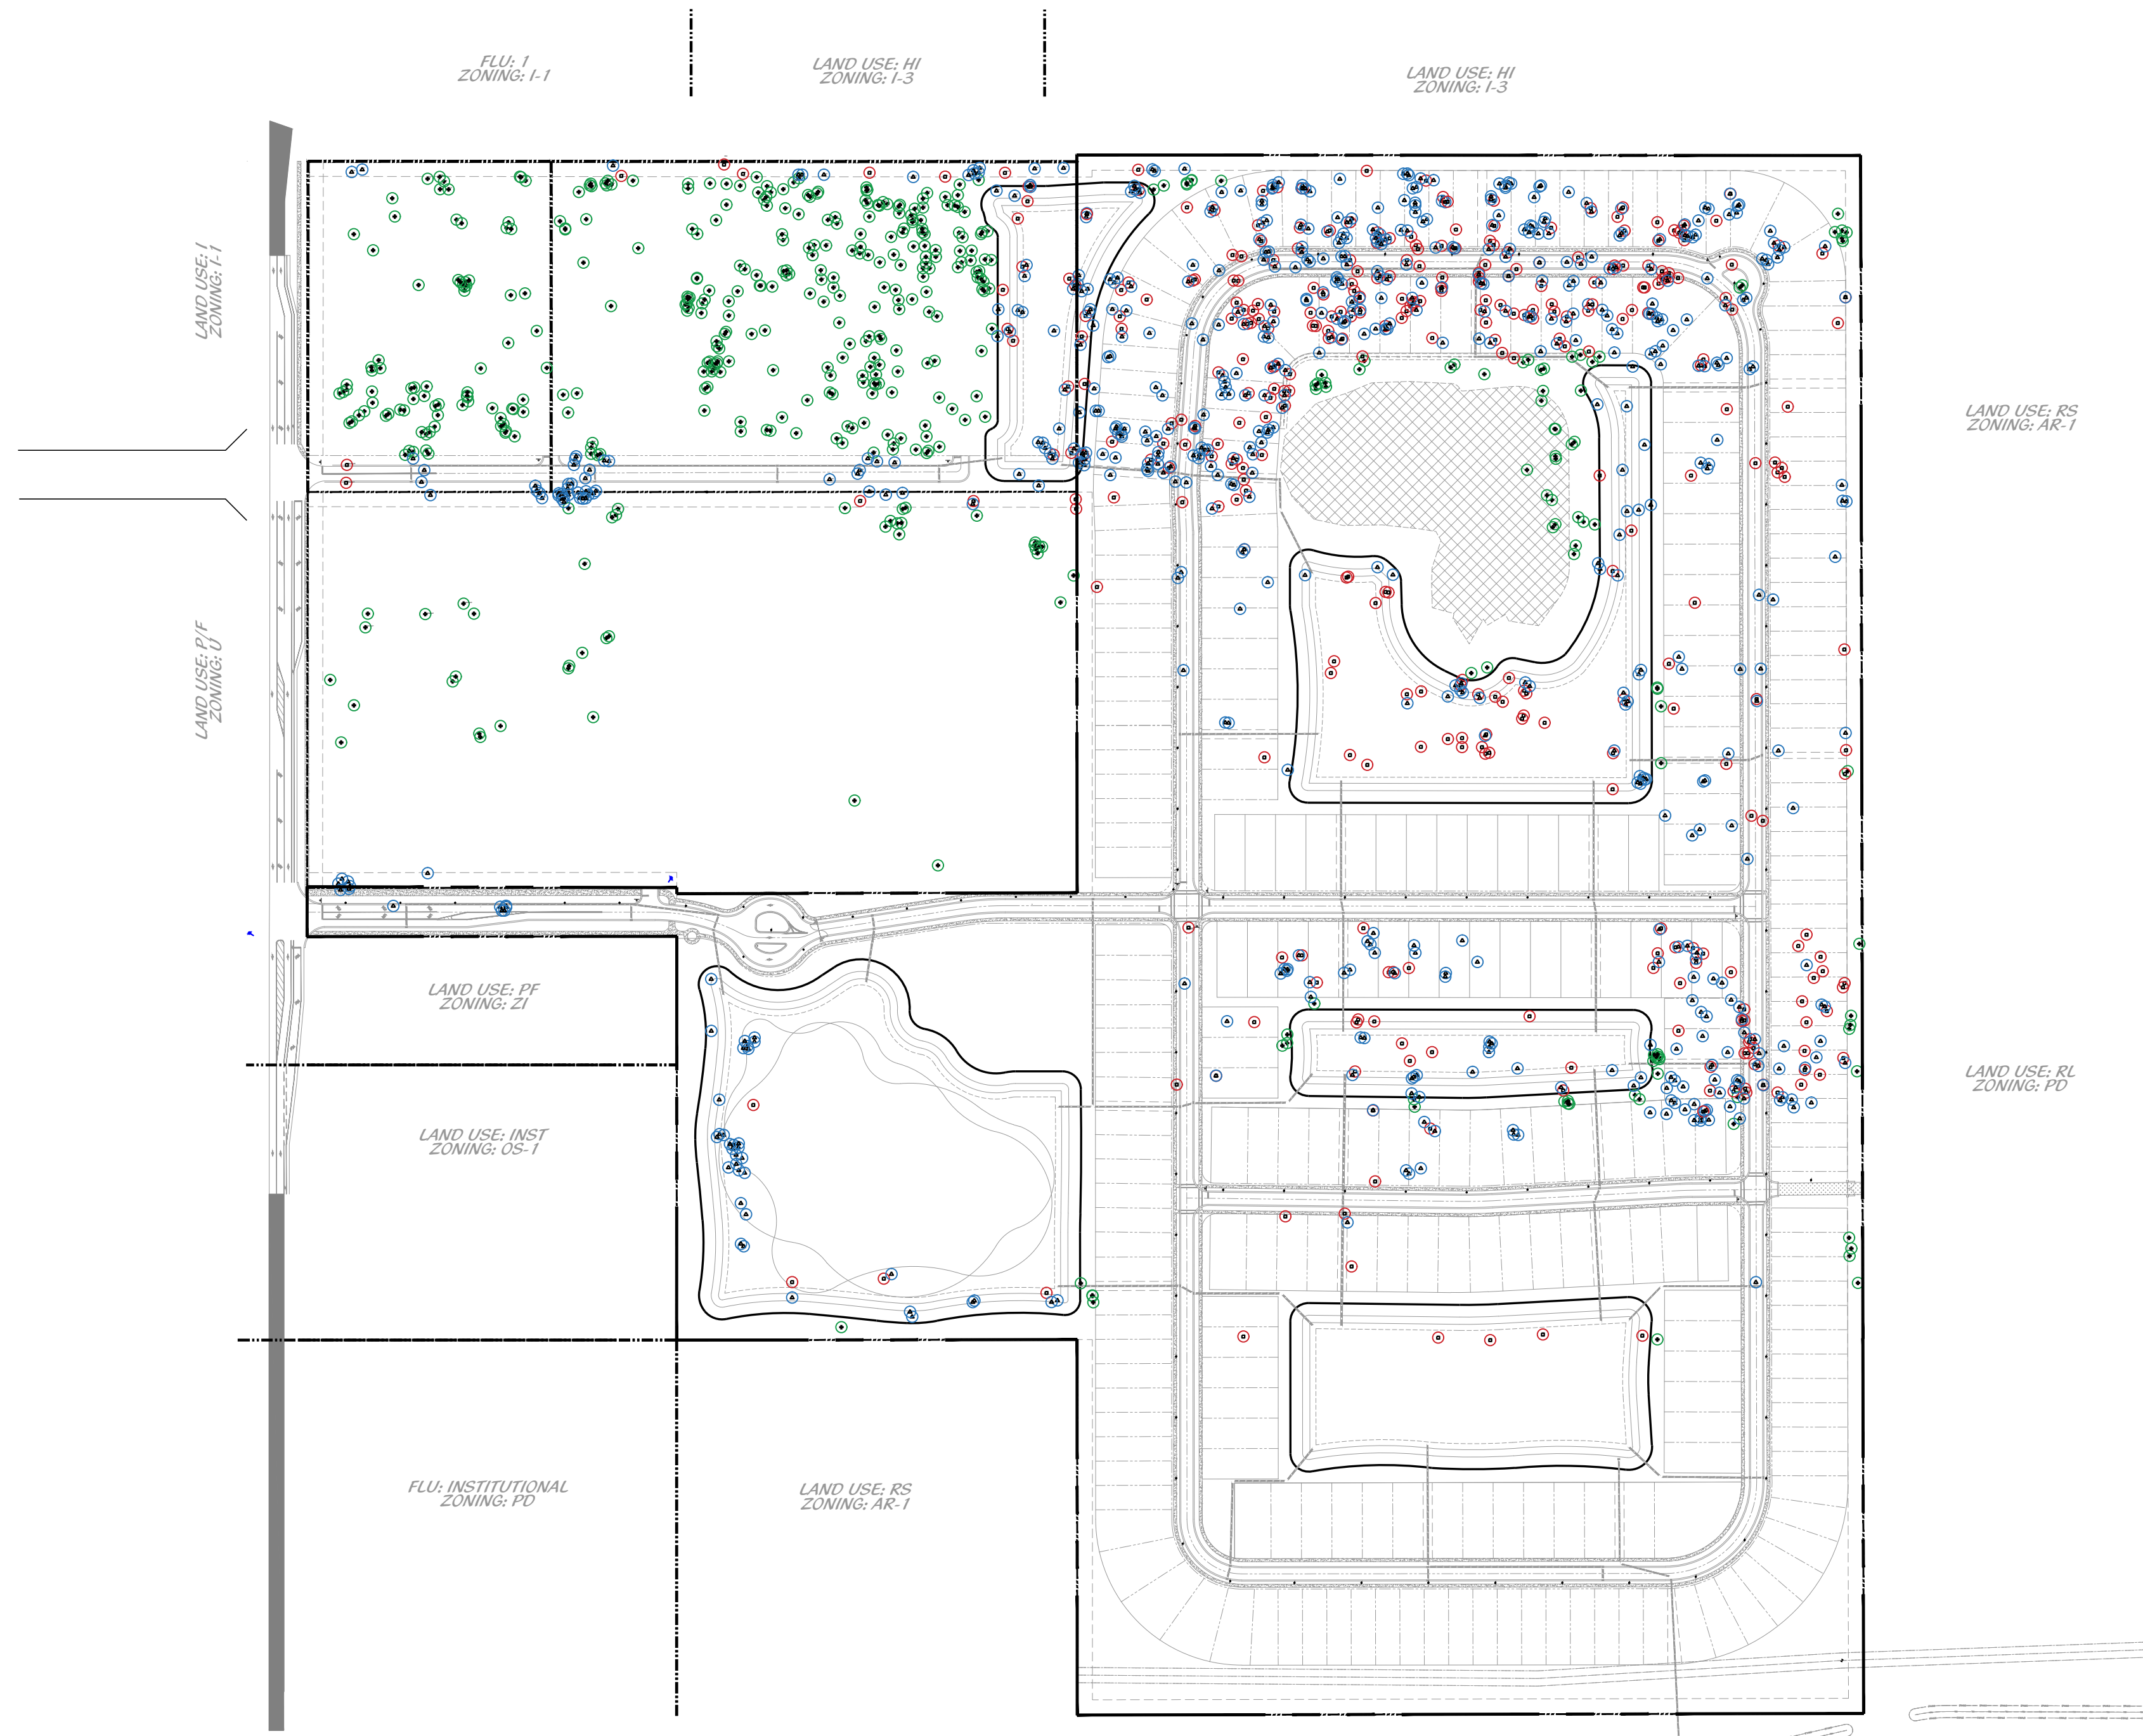

Cotleur & Hearing



Landscape Architects
 Land Planners
 Environmental Consultants

1934 Commerce Lane
 Suite 1
 Jupiter, Florida 33458
 561.747.6336 · Fax 747.1377
 www.cotleurhearing.com
 Lic# LC-C000239

SYMPHONY LAKES

Ft. Pierce, Florida

**PLANNED DEVELOPMENT
 TREE MITIGATION PLAN**

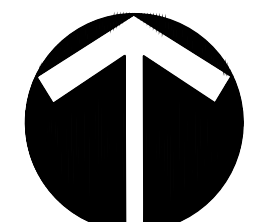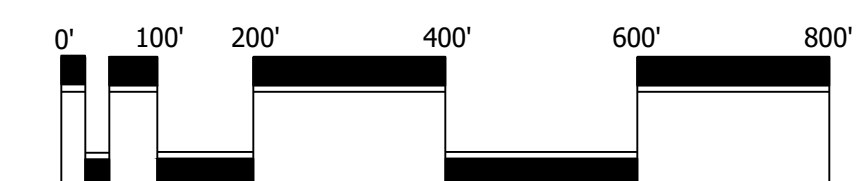




Scale: 1" = 200'-0"

North

DESIGNED	PRP
DRAWN	PRP
APPROVED	LAH
JOB NUMBER	21-1214
DATE	05-15-25
REVISIONS	

SHEET **SP1** OF 18

© COTLEUR & HEARING, INC.
 These drawings are the property of the architect and are not to be used for alterations or on other projects except by agreement in writing with the architect. Immediately report any discrepancies to the architect.

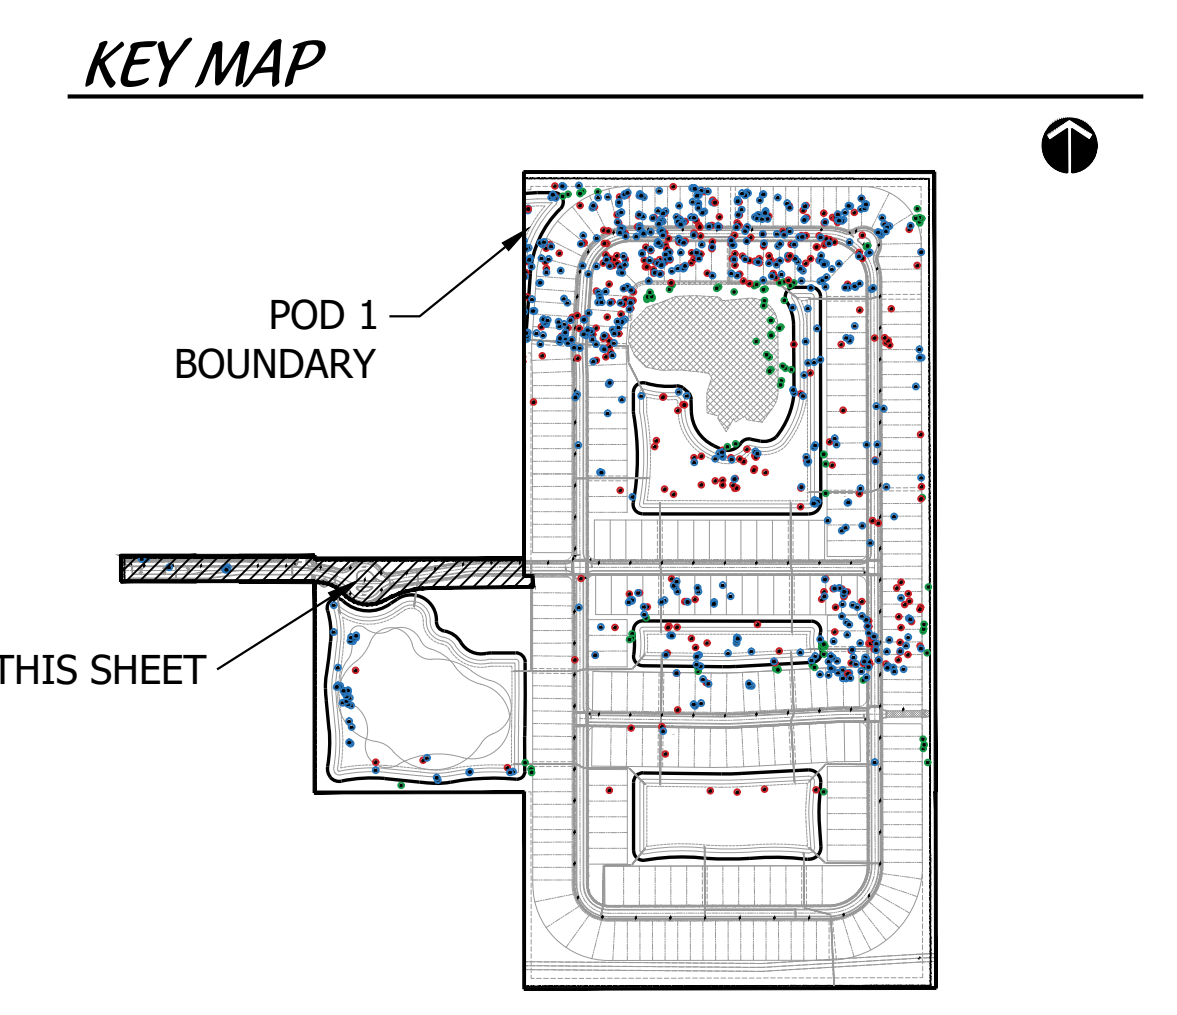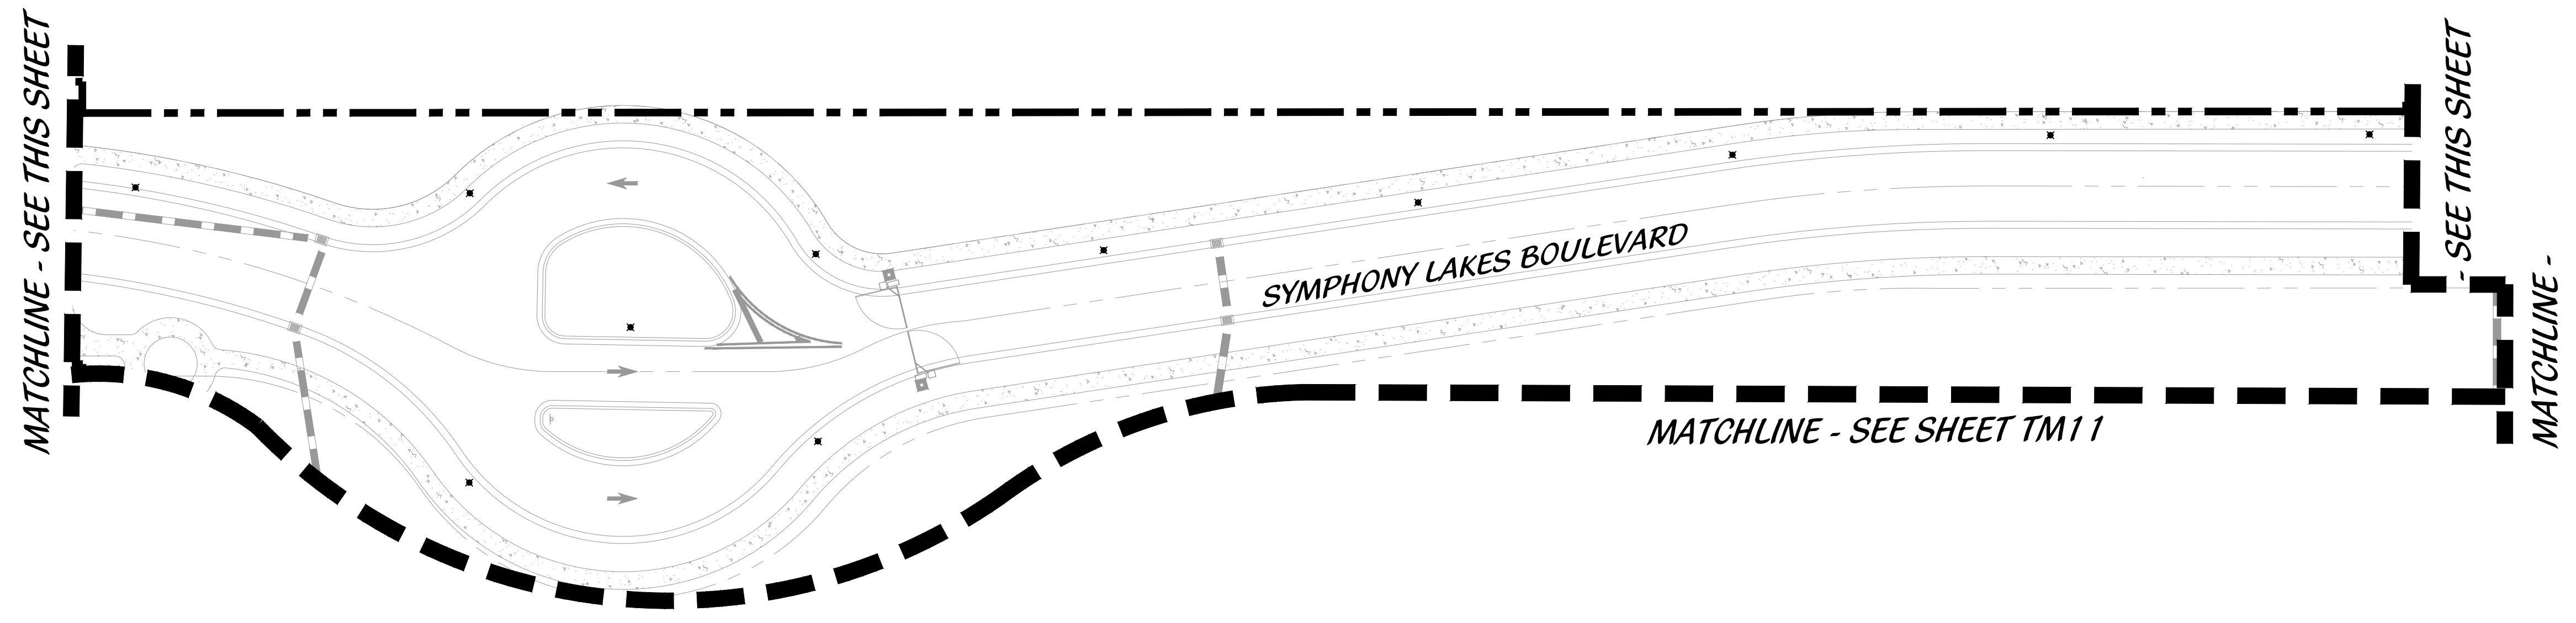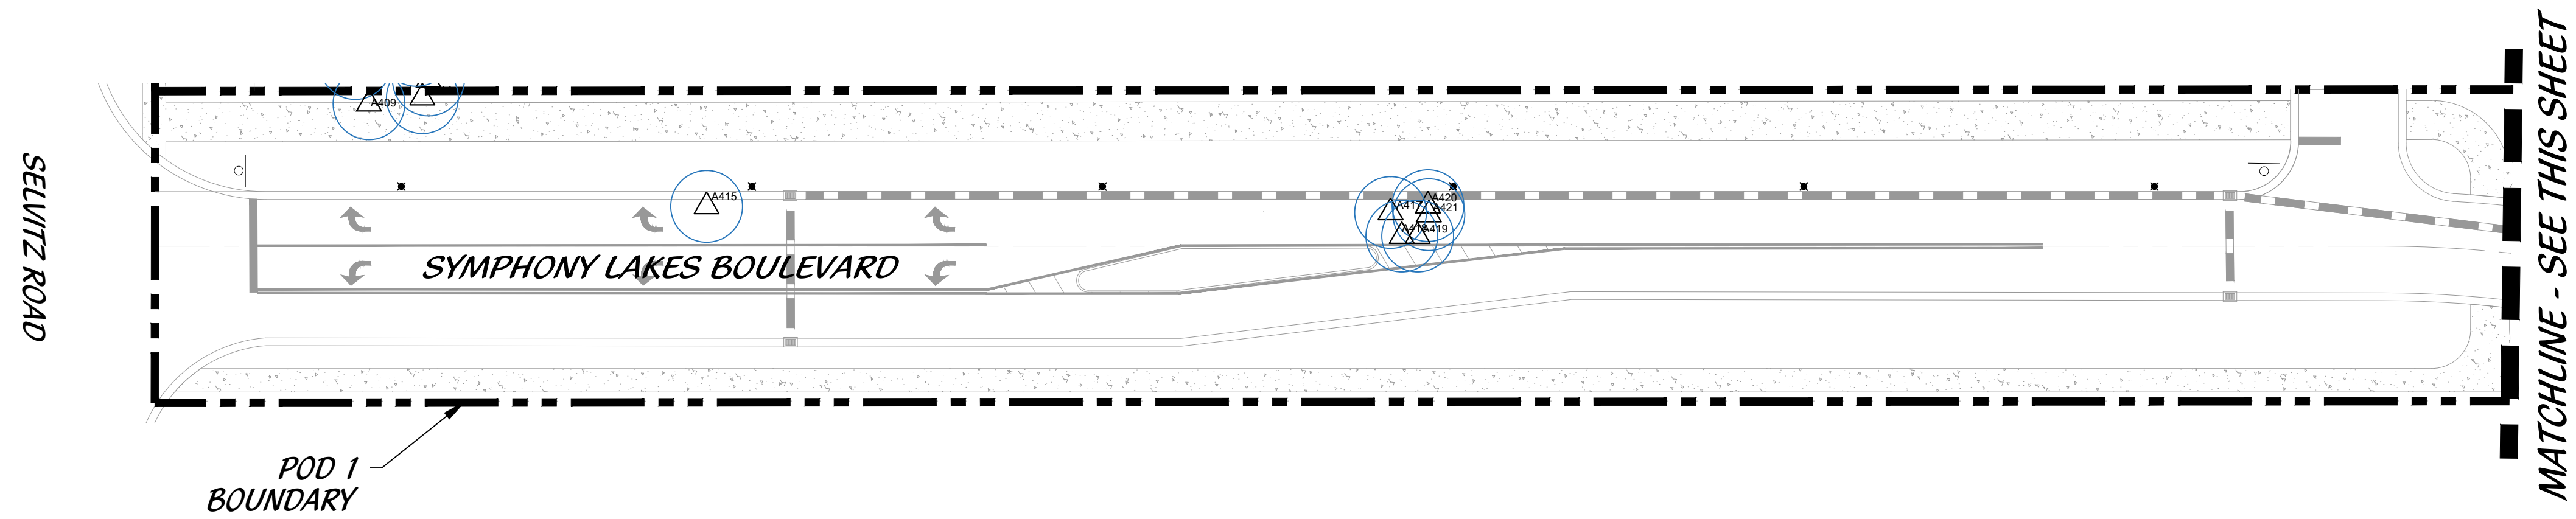

LEGEND

LB	LANDSCAPE BUFFER	STOP SIGN
LS	LANDSCAPE	DO NOT ENTER
SB	SETBACK	PEDESTRIAN CROSSING
SW	SIDEWALK	STREET LIGHT
TYP	TYPICAL	PRESERVE
DE	DRAINAGE EASEMENT	

**PLANNED DEVELOPMENT
TREE MITIGATION PLAN**

0' 15' 30' 60' 90' 120'


Scale: 1" = 30'-0"

North


Cotleur & Hearing
Landscape Architects
Land Planners
Environmental Consultants
1934 Commerce Lane
Suite 1
Jupiter, Florida 33458
561.747.6336 · Fax 747.1377
www.cotleurhearing.com
Lic# LC-C000239

SYMPHONY LAKES
Ft. Pierce, Florida

DESIGNED	PRP
DRAWN	PRP
APPROVED	LAH
JOB NUMBER	21-1214
DATE	05-15-25
REVISIONS	

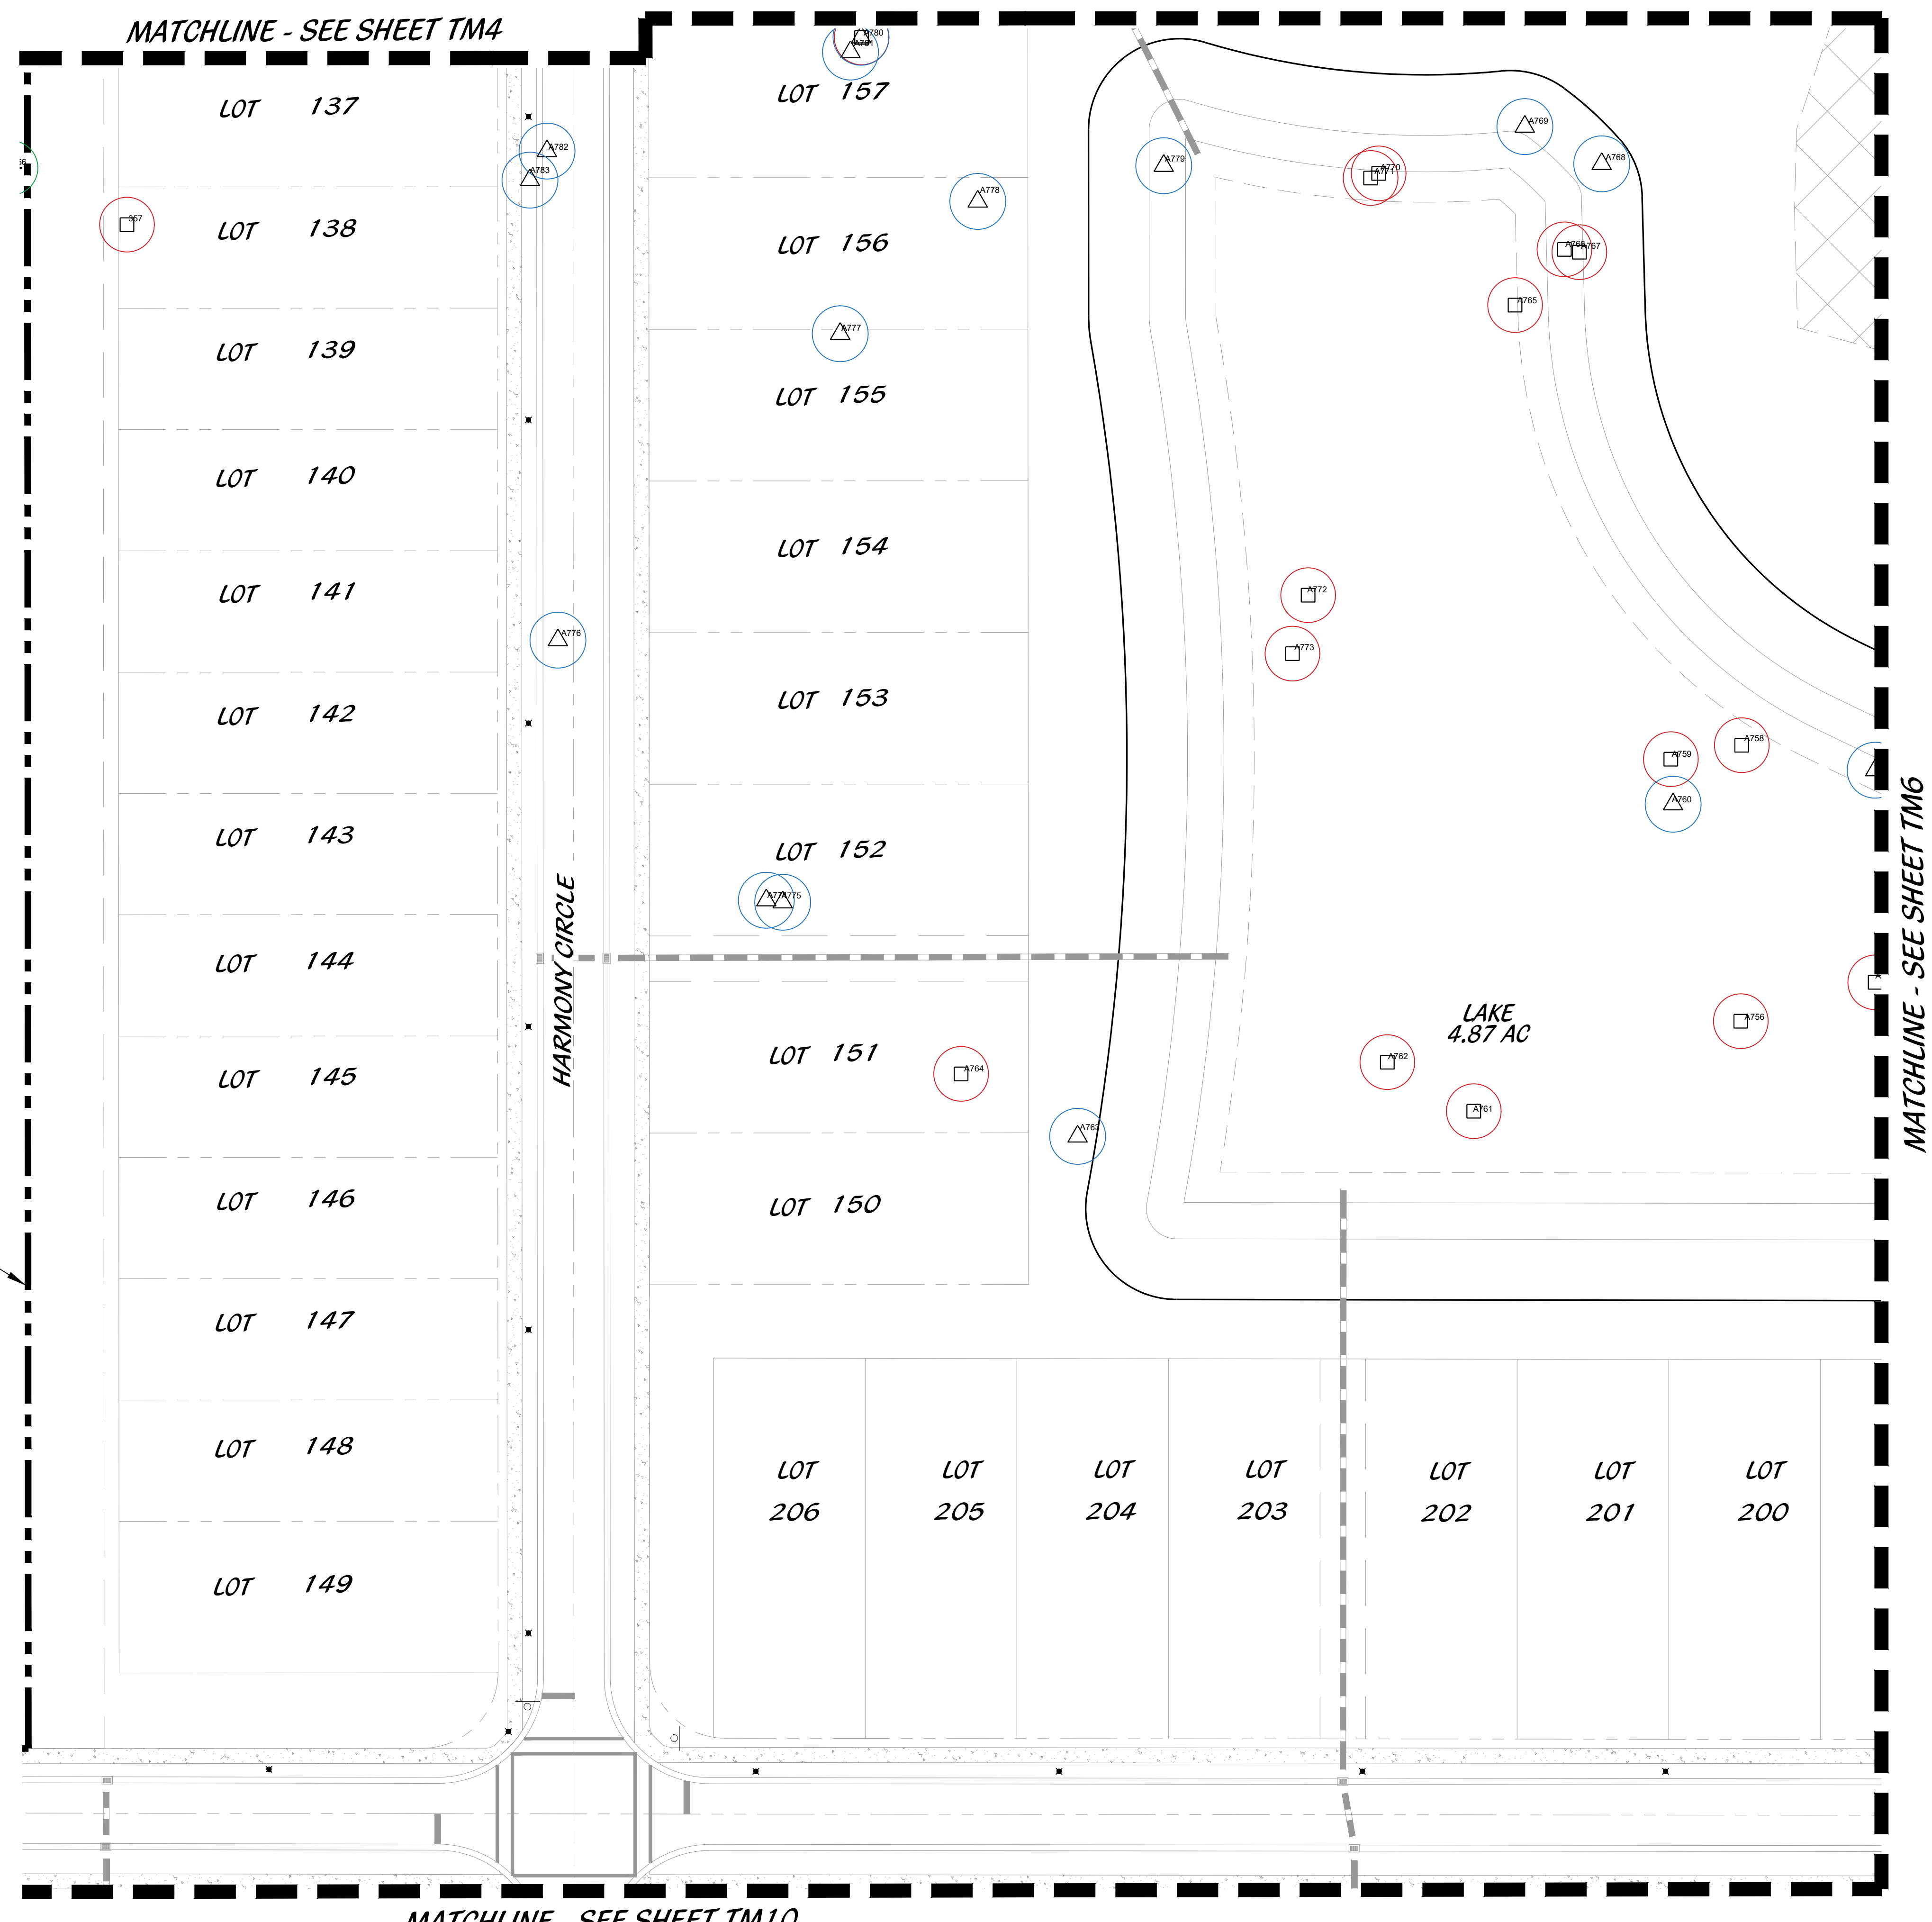



KEY MAP

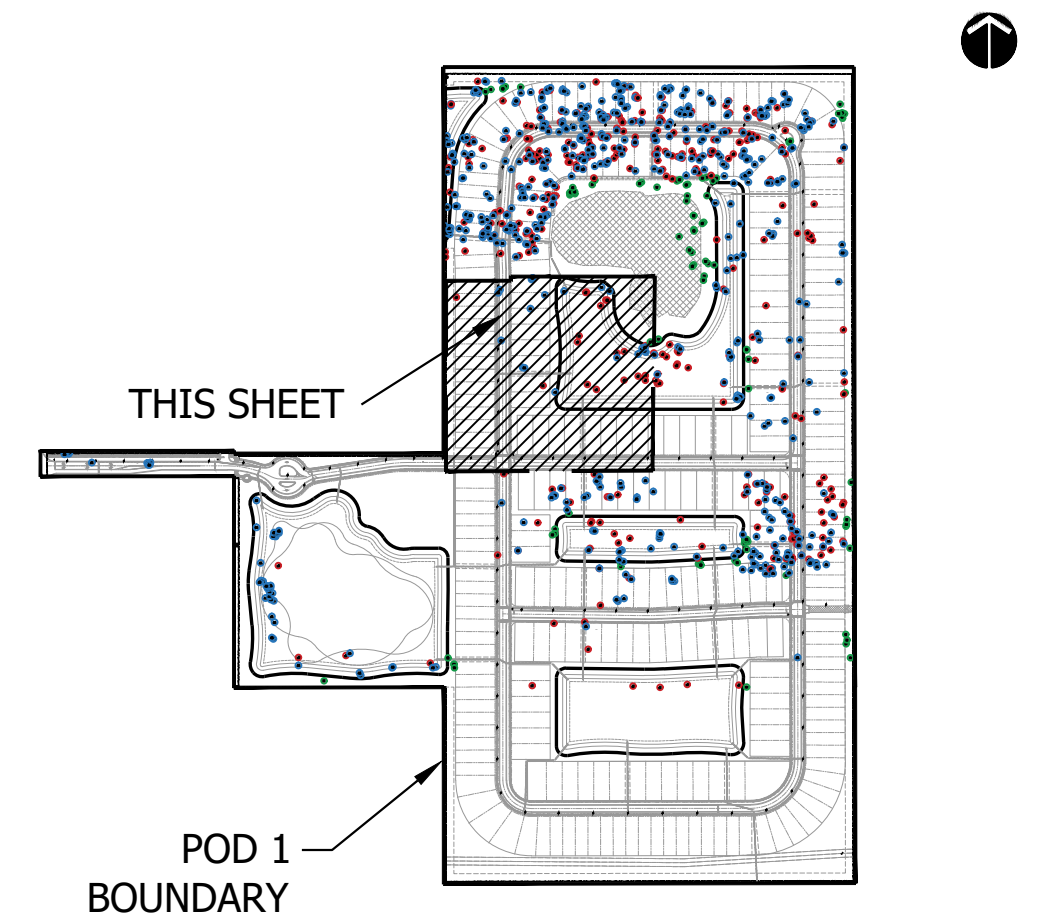

LEGEND

- | | | |
|-----|-------------------|---------------------|
| LB | LANDSCAPE BUFFER | STOP SIGN |
| LS | LANDSCAPE SETBACK | DO NOT ENTER |
| SB | SETBACK | PEDESTRIAN CROSSING |
| SW | SIDEWALK | STREET LIGHT |
| TYP | TYPICAL | PRESERVE |
| DE | DRAINAGE EASEMENT | |

PLANNED DEVELOPMENT TREE MITIGATION PLAN

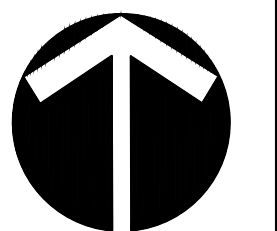
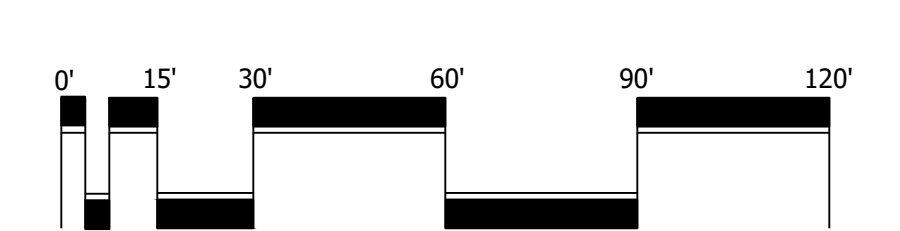


Scale: 1" = 30'-0"

Cotleur & Hearing
 Landscape Architects
 Land Planners
 Environmental Consultants
 1934 Commerce Lane
 Suite 1
 Jupiter, Florida 33458
 561.747.6336 · Fax 747.1377
 www.cotleurhearing.com
 Lic# LC-C000239

SYMPHONY LAKES
 Ft. Pierce, Florida

DESIGNED	PRP
DRAWN	PRP
APPROVED	LAH
JOB NUMBER	21-1214
DATE	05-15-25
REVISIONS	

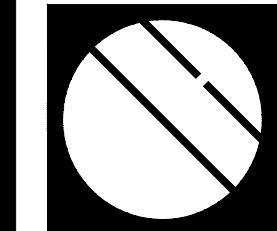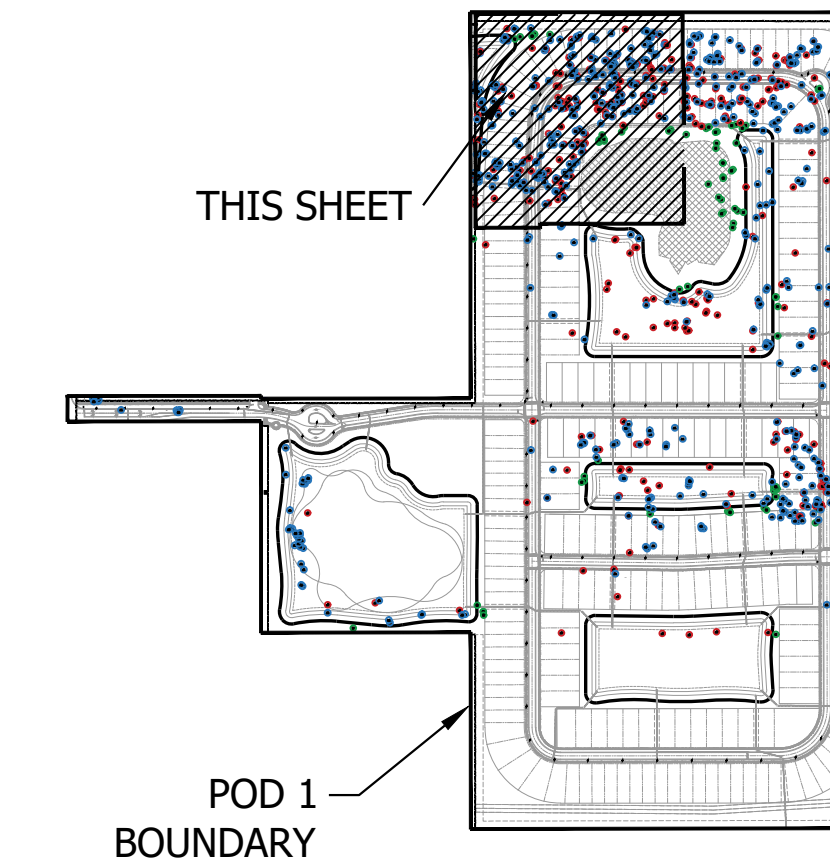


Cotleur & Hearing

Landscape Architects
Land Planners
Environmental Consultants
1934 Commerce Lane
Suite 1
Jupiter, Florida 33458
561.747.6336 · Fax 747.1377
www.cotleurhearing.com
Lic# LC-C000239

SYMPHONY LAKES

Ft. Pierce, Florida

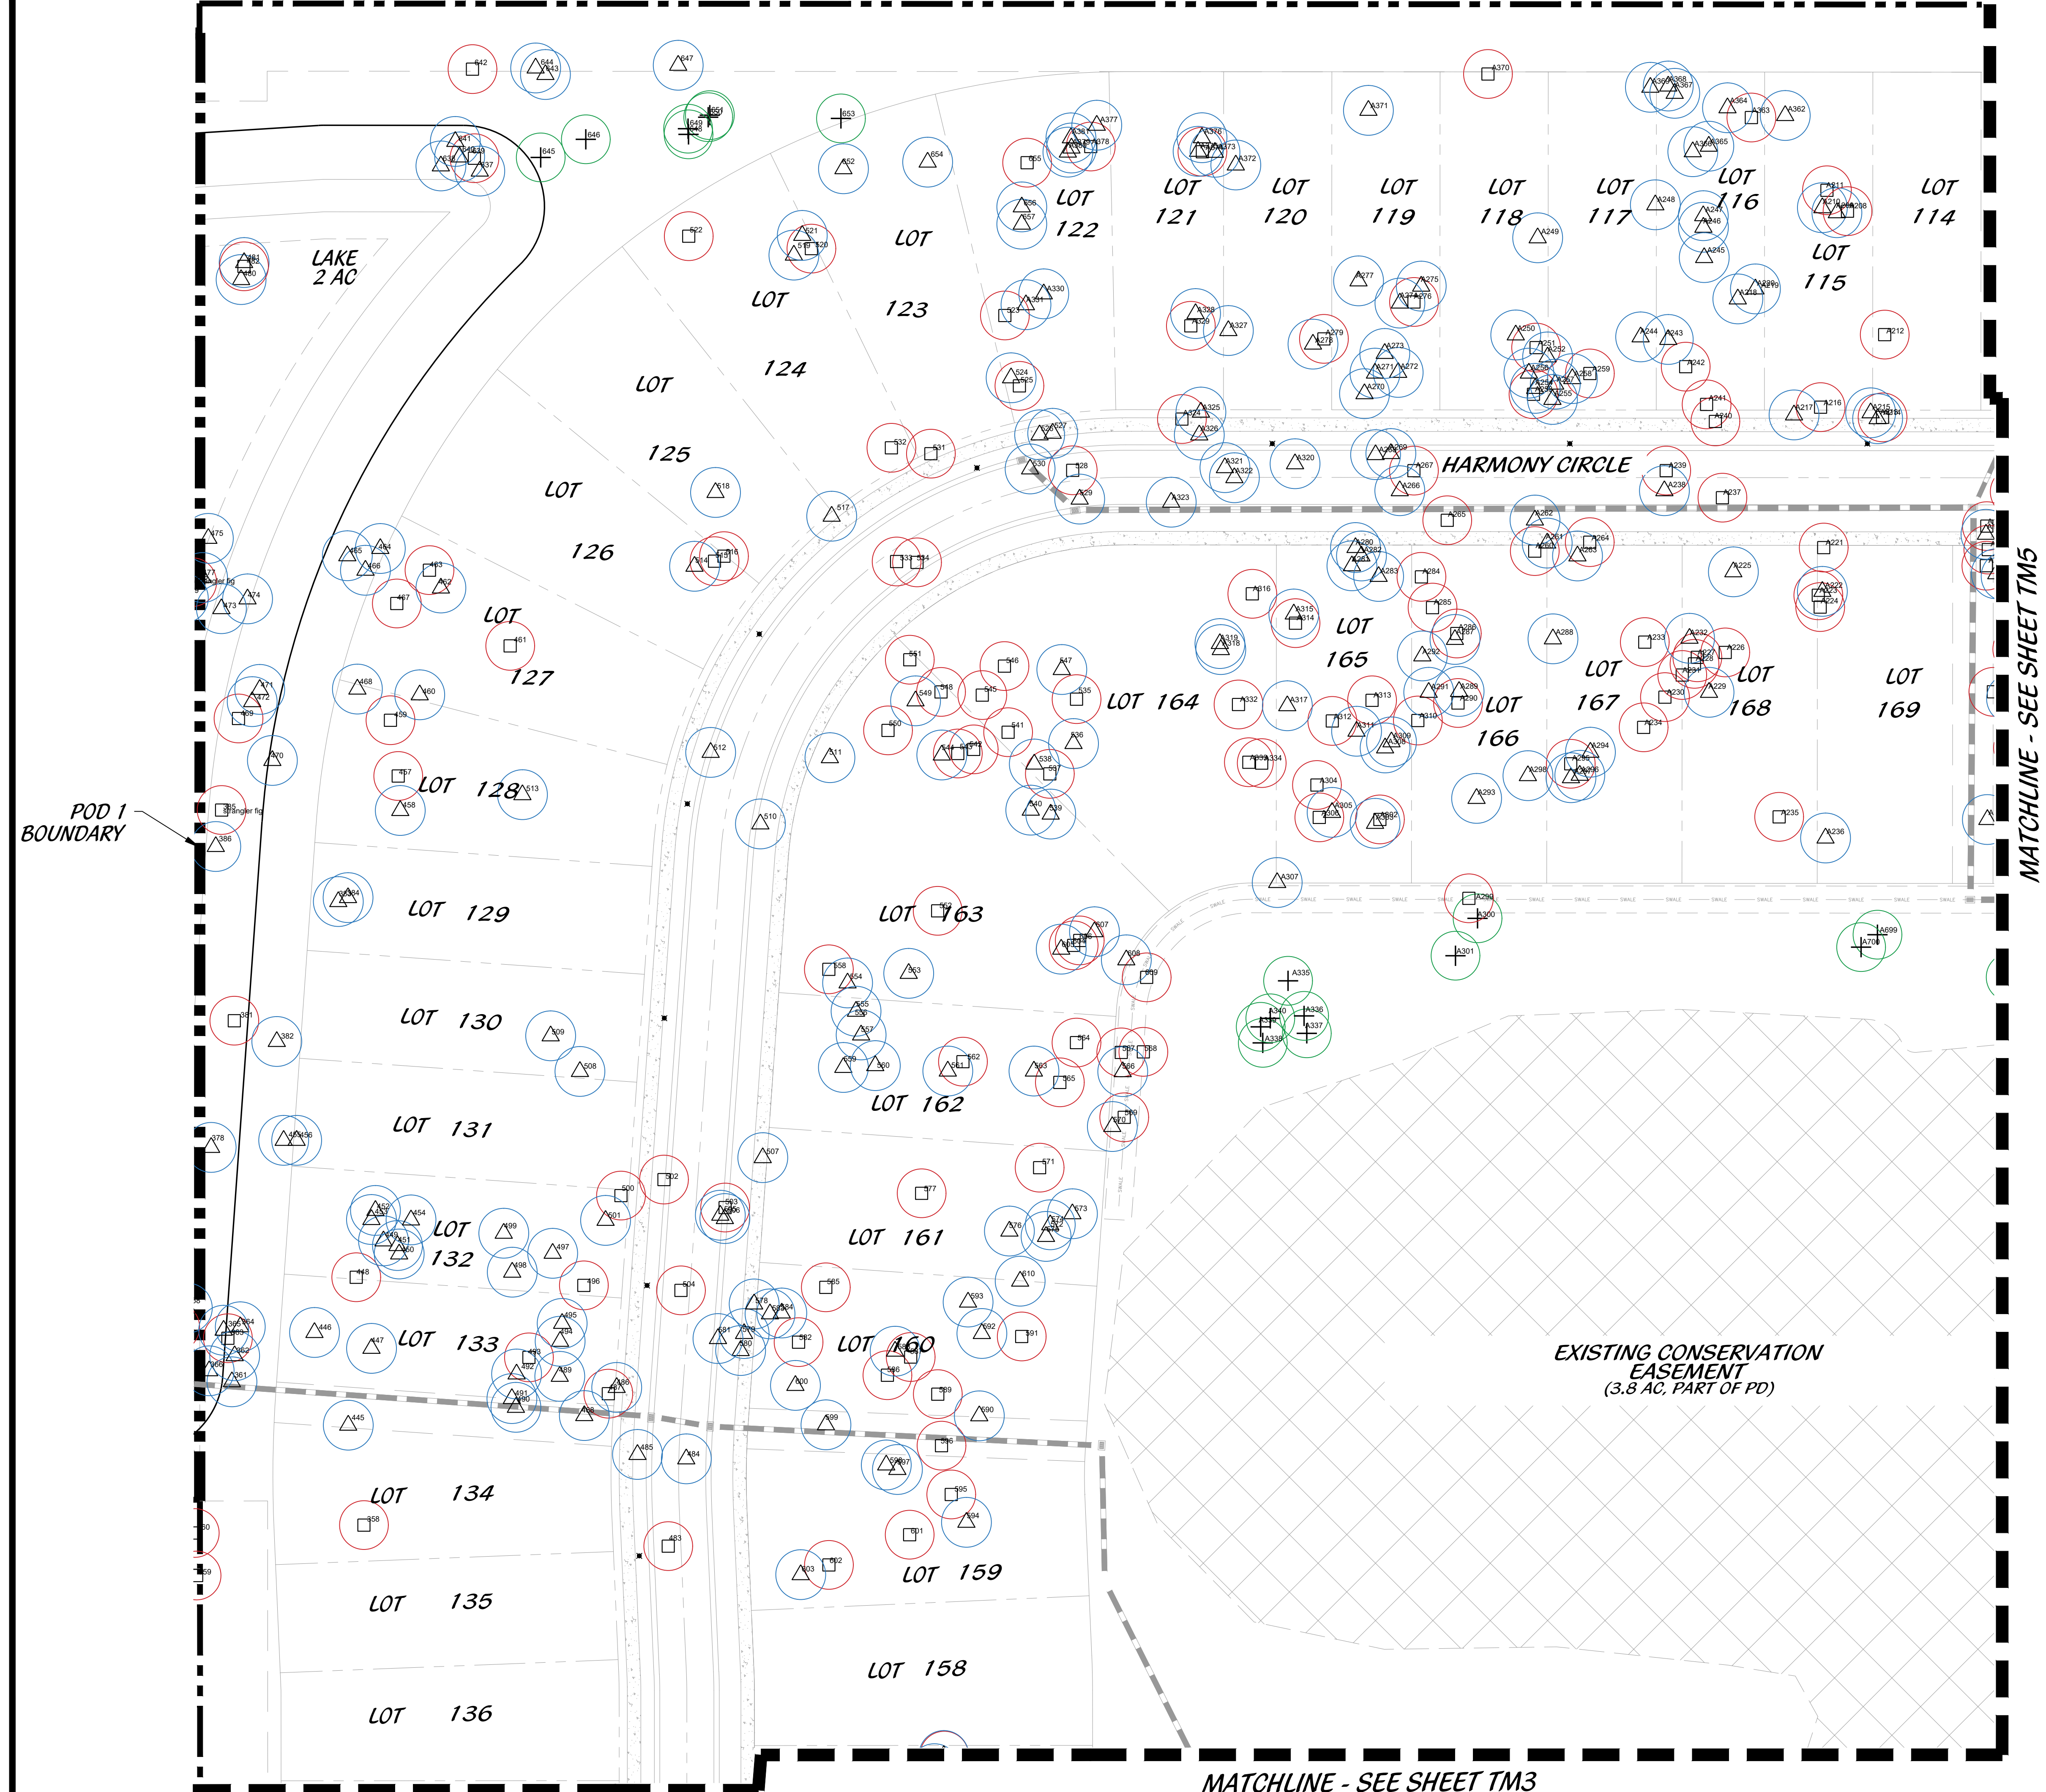


MATCHLINE - SEE SHEET TM5

MATCHLINE - SEE SHEET TM3

LEGEND

- | | | |
|-----|-------------------|---------------------|
| LB | LANDSCAPE BUFFER | STOP SIGN |
| LS | LANDSCAPE | DO NOT ENTER |
| SB | SETBACK | PEDESTRIAN CROSSING |
| SW | SIDEWALK | STREET LIGHT |
| TYP | TYPICAL | PRESERVE |
| DE | DRAINAGE EASEMENT | |


PLANNED DEVELOPMENT TREE MITIGATION PLAN

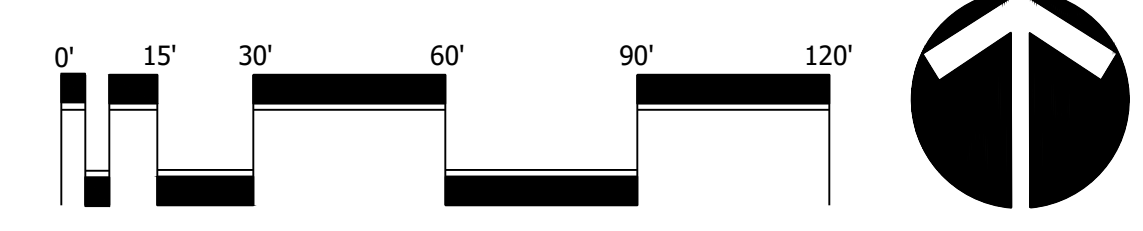

Scale: 1" = 30'-0"



North

DESIGNED	PRP
DRAWN	PRP
APPROVED	LAH
JOB NUMBER	21-1214
DATE	05-15-25
REVISIONS	

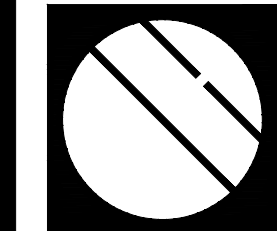

Cotleur & Hearing

Landscape Architects
Land Planners
Environmental Consultants
1934 Commerce Lane
Suite 1
Jupiter, Florida 33458
561.747.6336 · Fax 747.1377
www.cotleurhearing.com
Lic# LC-C000239

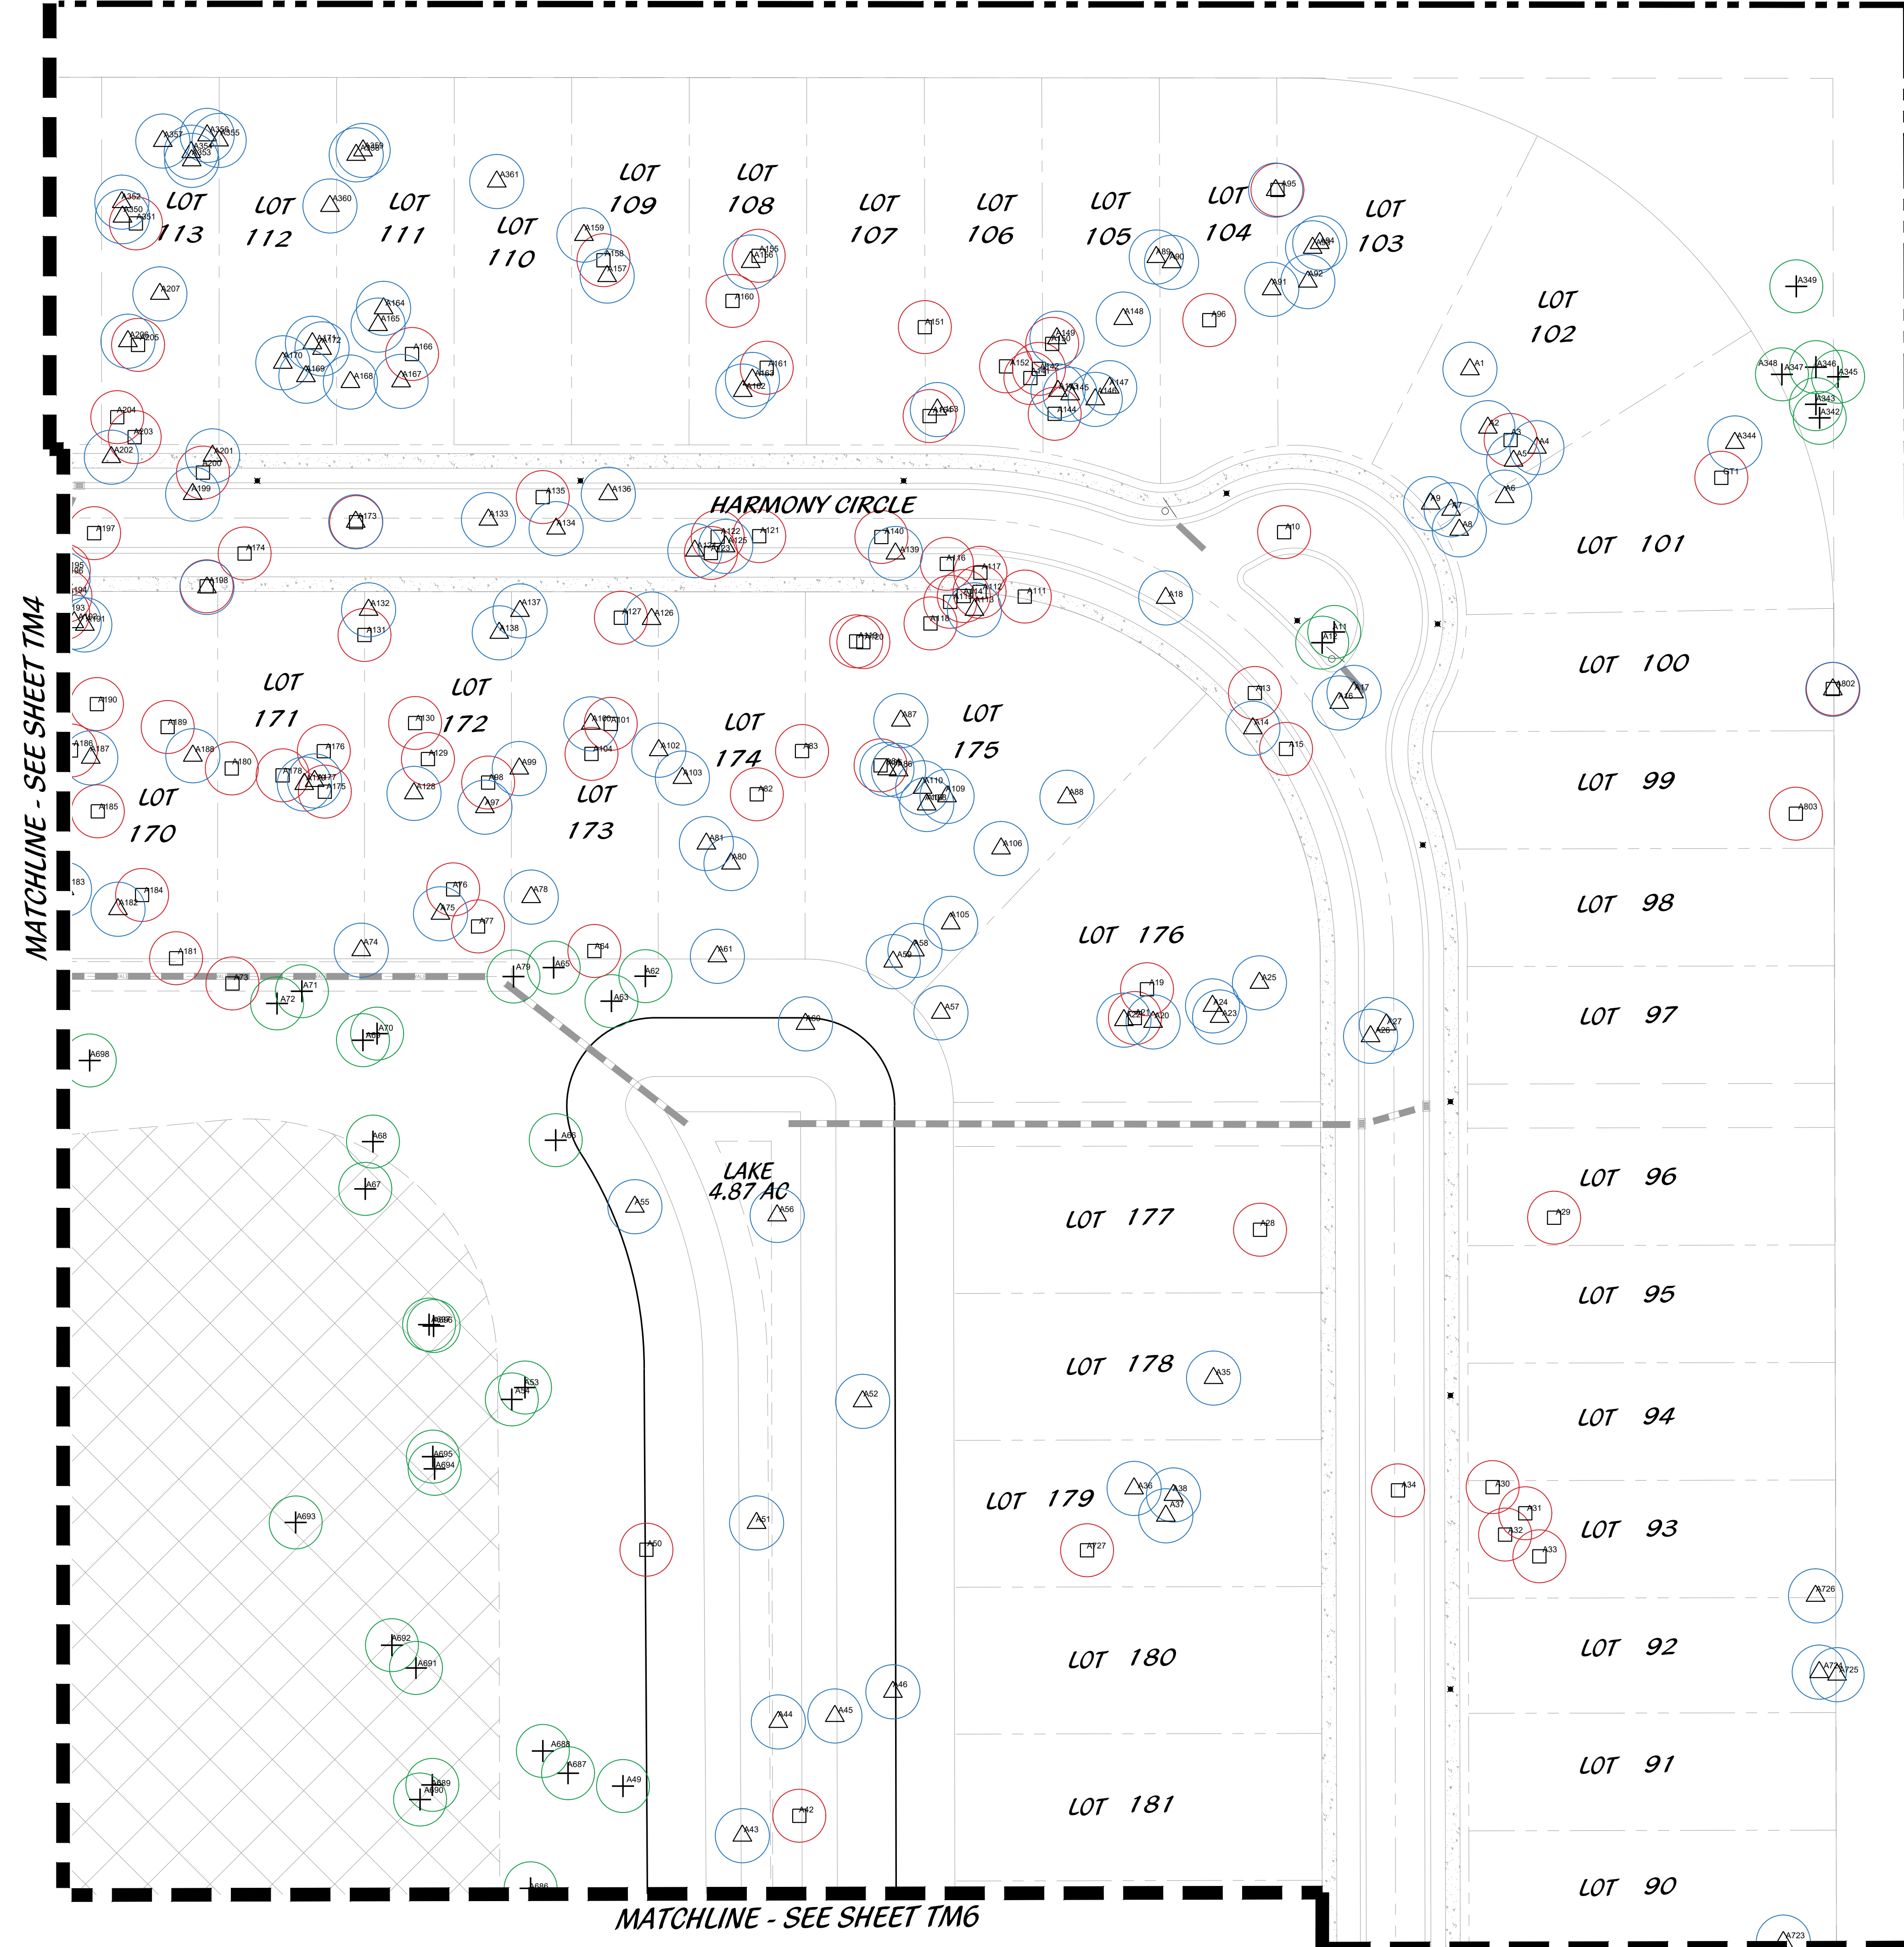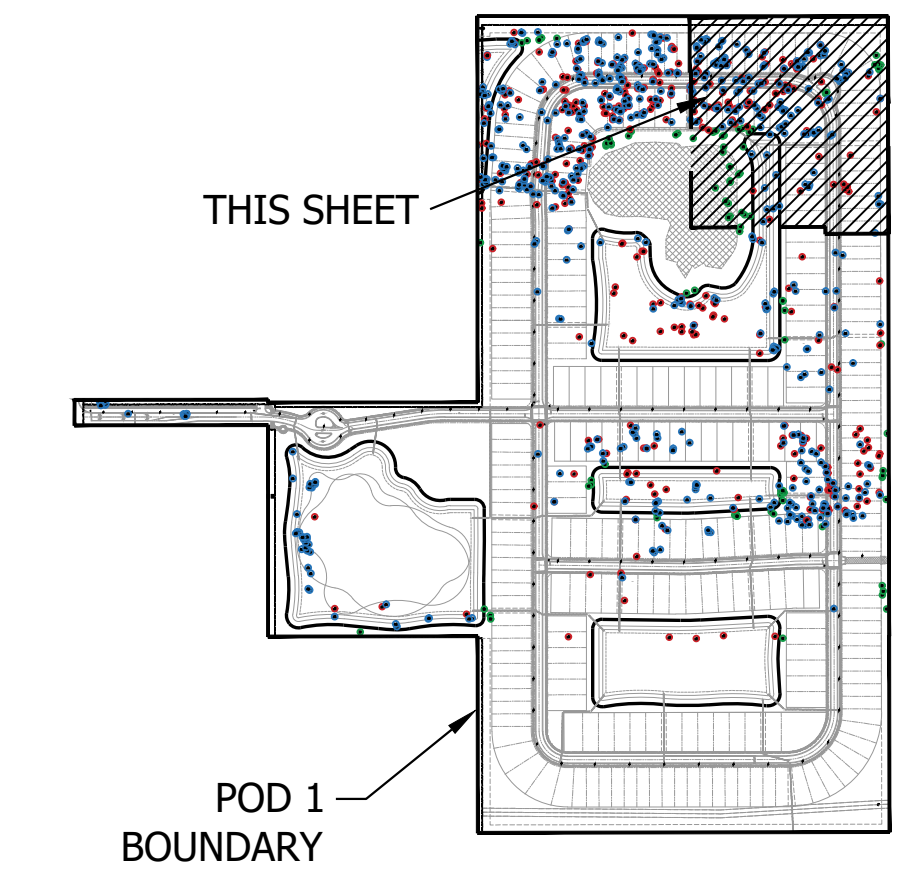

MATCHLINE - SEE SHEET TM4

MATCHLINE - SEE SHEET TM6


CHRISTENSEN ROAD

POD 1 BOUNDARY


LEGEND

- LB LANDSCAPE BUFFER
- LS LANDSCAPE SETBACK
- SB SIDEWALK
- TYP TYPICAL
- DE DRAINAGE EASEMENT
- STOP SIGN
- DO NOT ENTER
- PEDESTRIAN CROSSING
- STREET LIGHT
- PRESERVE

PLANNED DEVELOPMENT TREE MITIGATION PLAN

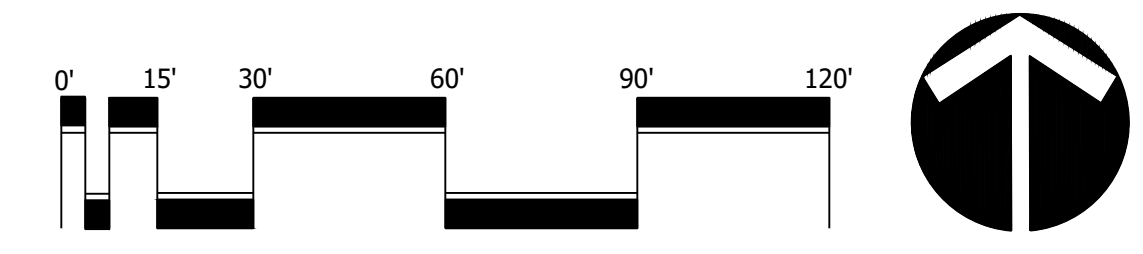


Scale: 1" = 30'-0"

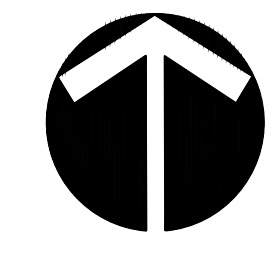


SYMPHONY LAKES

Ft. Pierce, Florida

DESIGNED	PRP
DRAWN	PRP
APPROVED	LAH
JOB NUMBER	21-1214
DATE	05-15-25
REVISIONS	

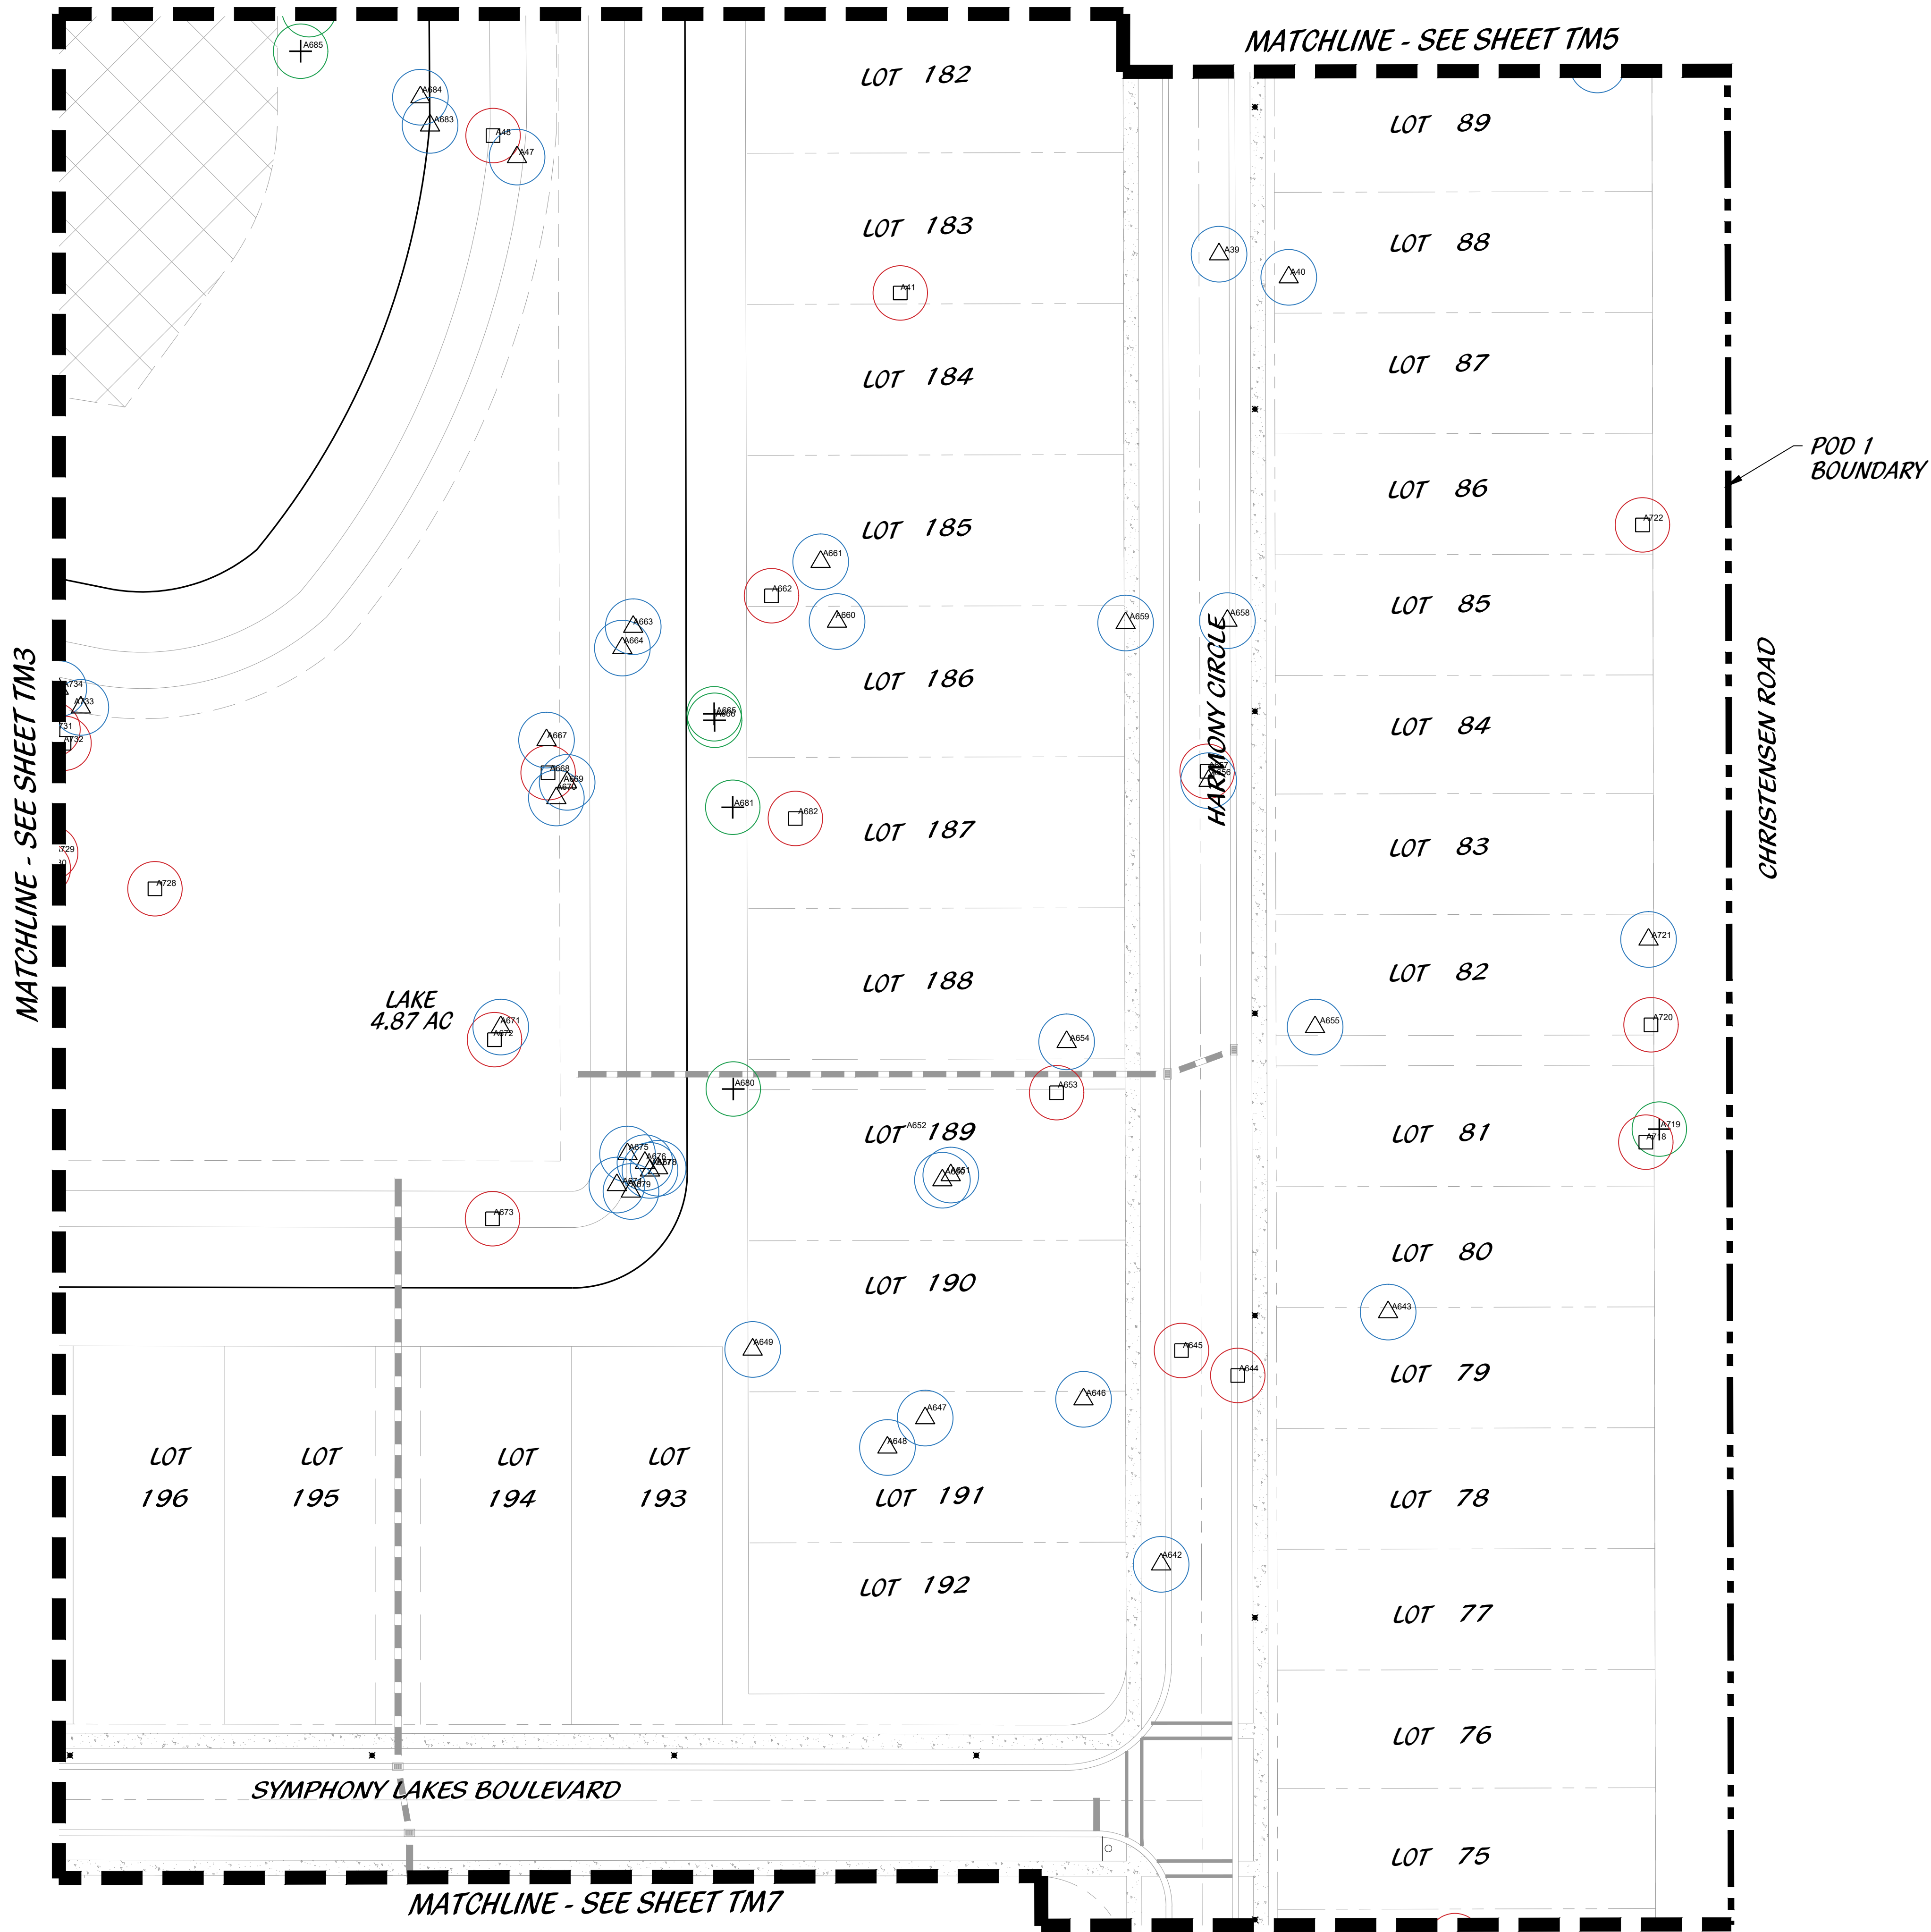



KEY MAP

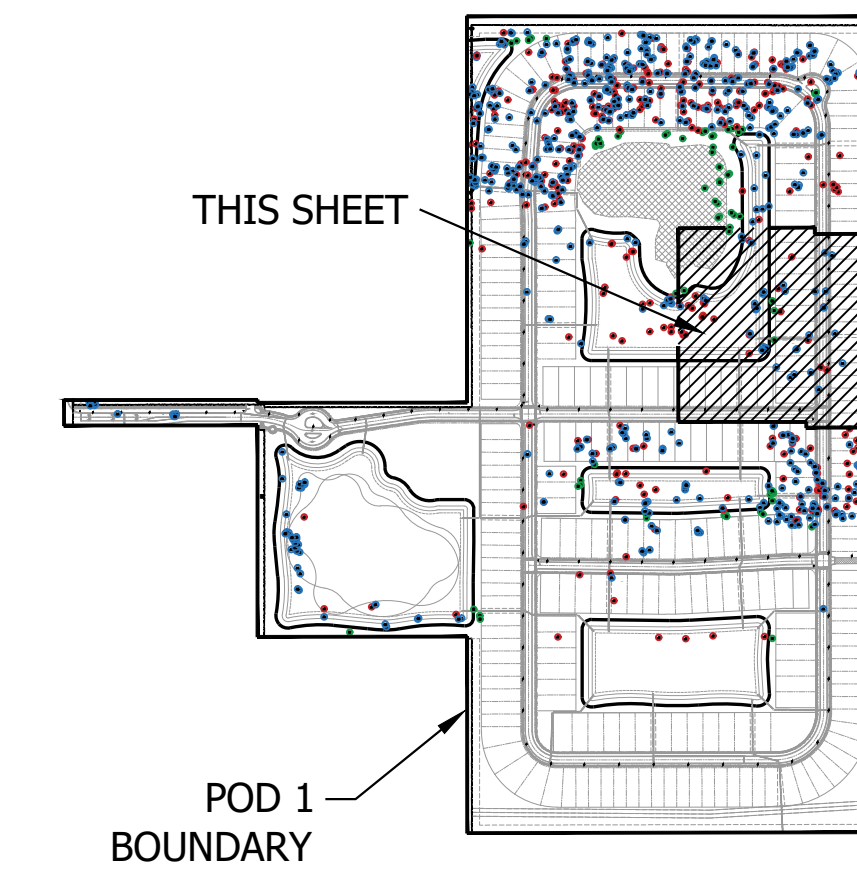

LEGEND


- | | | |
|-----|-------------------|---------------------|
| LB | LANDSCAPE BUFFER | STOP SIGN |
| LS | LANDSCAPE | DO NOT ENTER |
| SB | SETBACK | PEDESTRIAN CROSSING |
| SW | SIDEWALK | STREET LIGHT |
| TYP | TYPICAL | PRESERVE |
| DE | DRAINAGE EASEMENT | |

**PLANNED DEVELOPMENT
TREE MITIGATION PLAN**

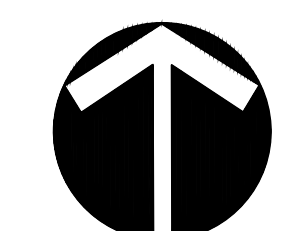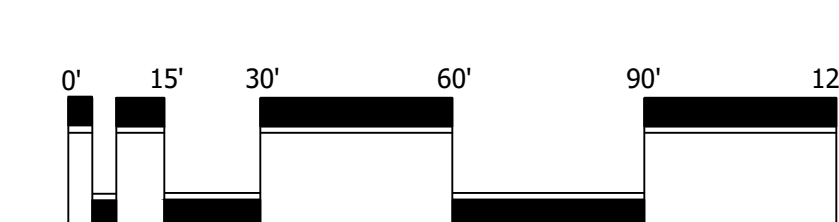

Scale: 1" = 30'-0"

North

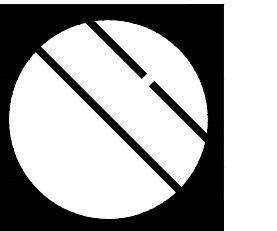

Cotleur & Hearing

Landscape Architects
Land Planners
Environmental Consultants
1934 Commerce Lane
Suite 1
Jupiter, Florida 33458
561.747.6336 · Fax 747.1377
www.cotleurhearing.com
Lic# LC-C000239

SYMPHONY LAKES


Ft. Pierce, Florida

DESIGNED _____ PRP
DRAWN _____ PRP
APPROVED _____ LAH
JOB NUMBER 21-1214
DATE 05-15-25
REVISIONS _____



SHEET **TM6** OF 18

© COTLEUR & HEARING, INC.
These drawings are the property of the architect and are not to be used for alterations or on other projects except by agreement in writing with the architect. Immediately report any discrepancies to the architect.

MATCHLINE - SEE SHEET TM10

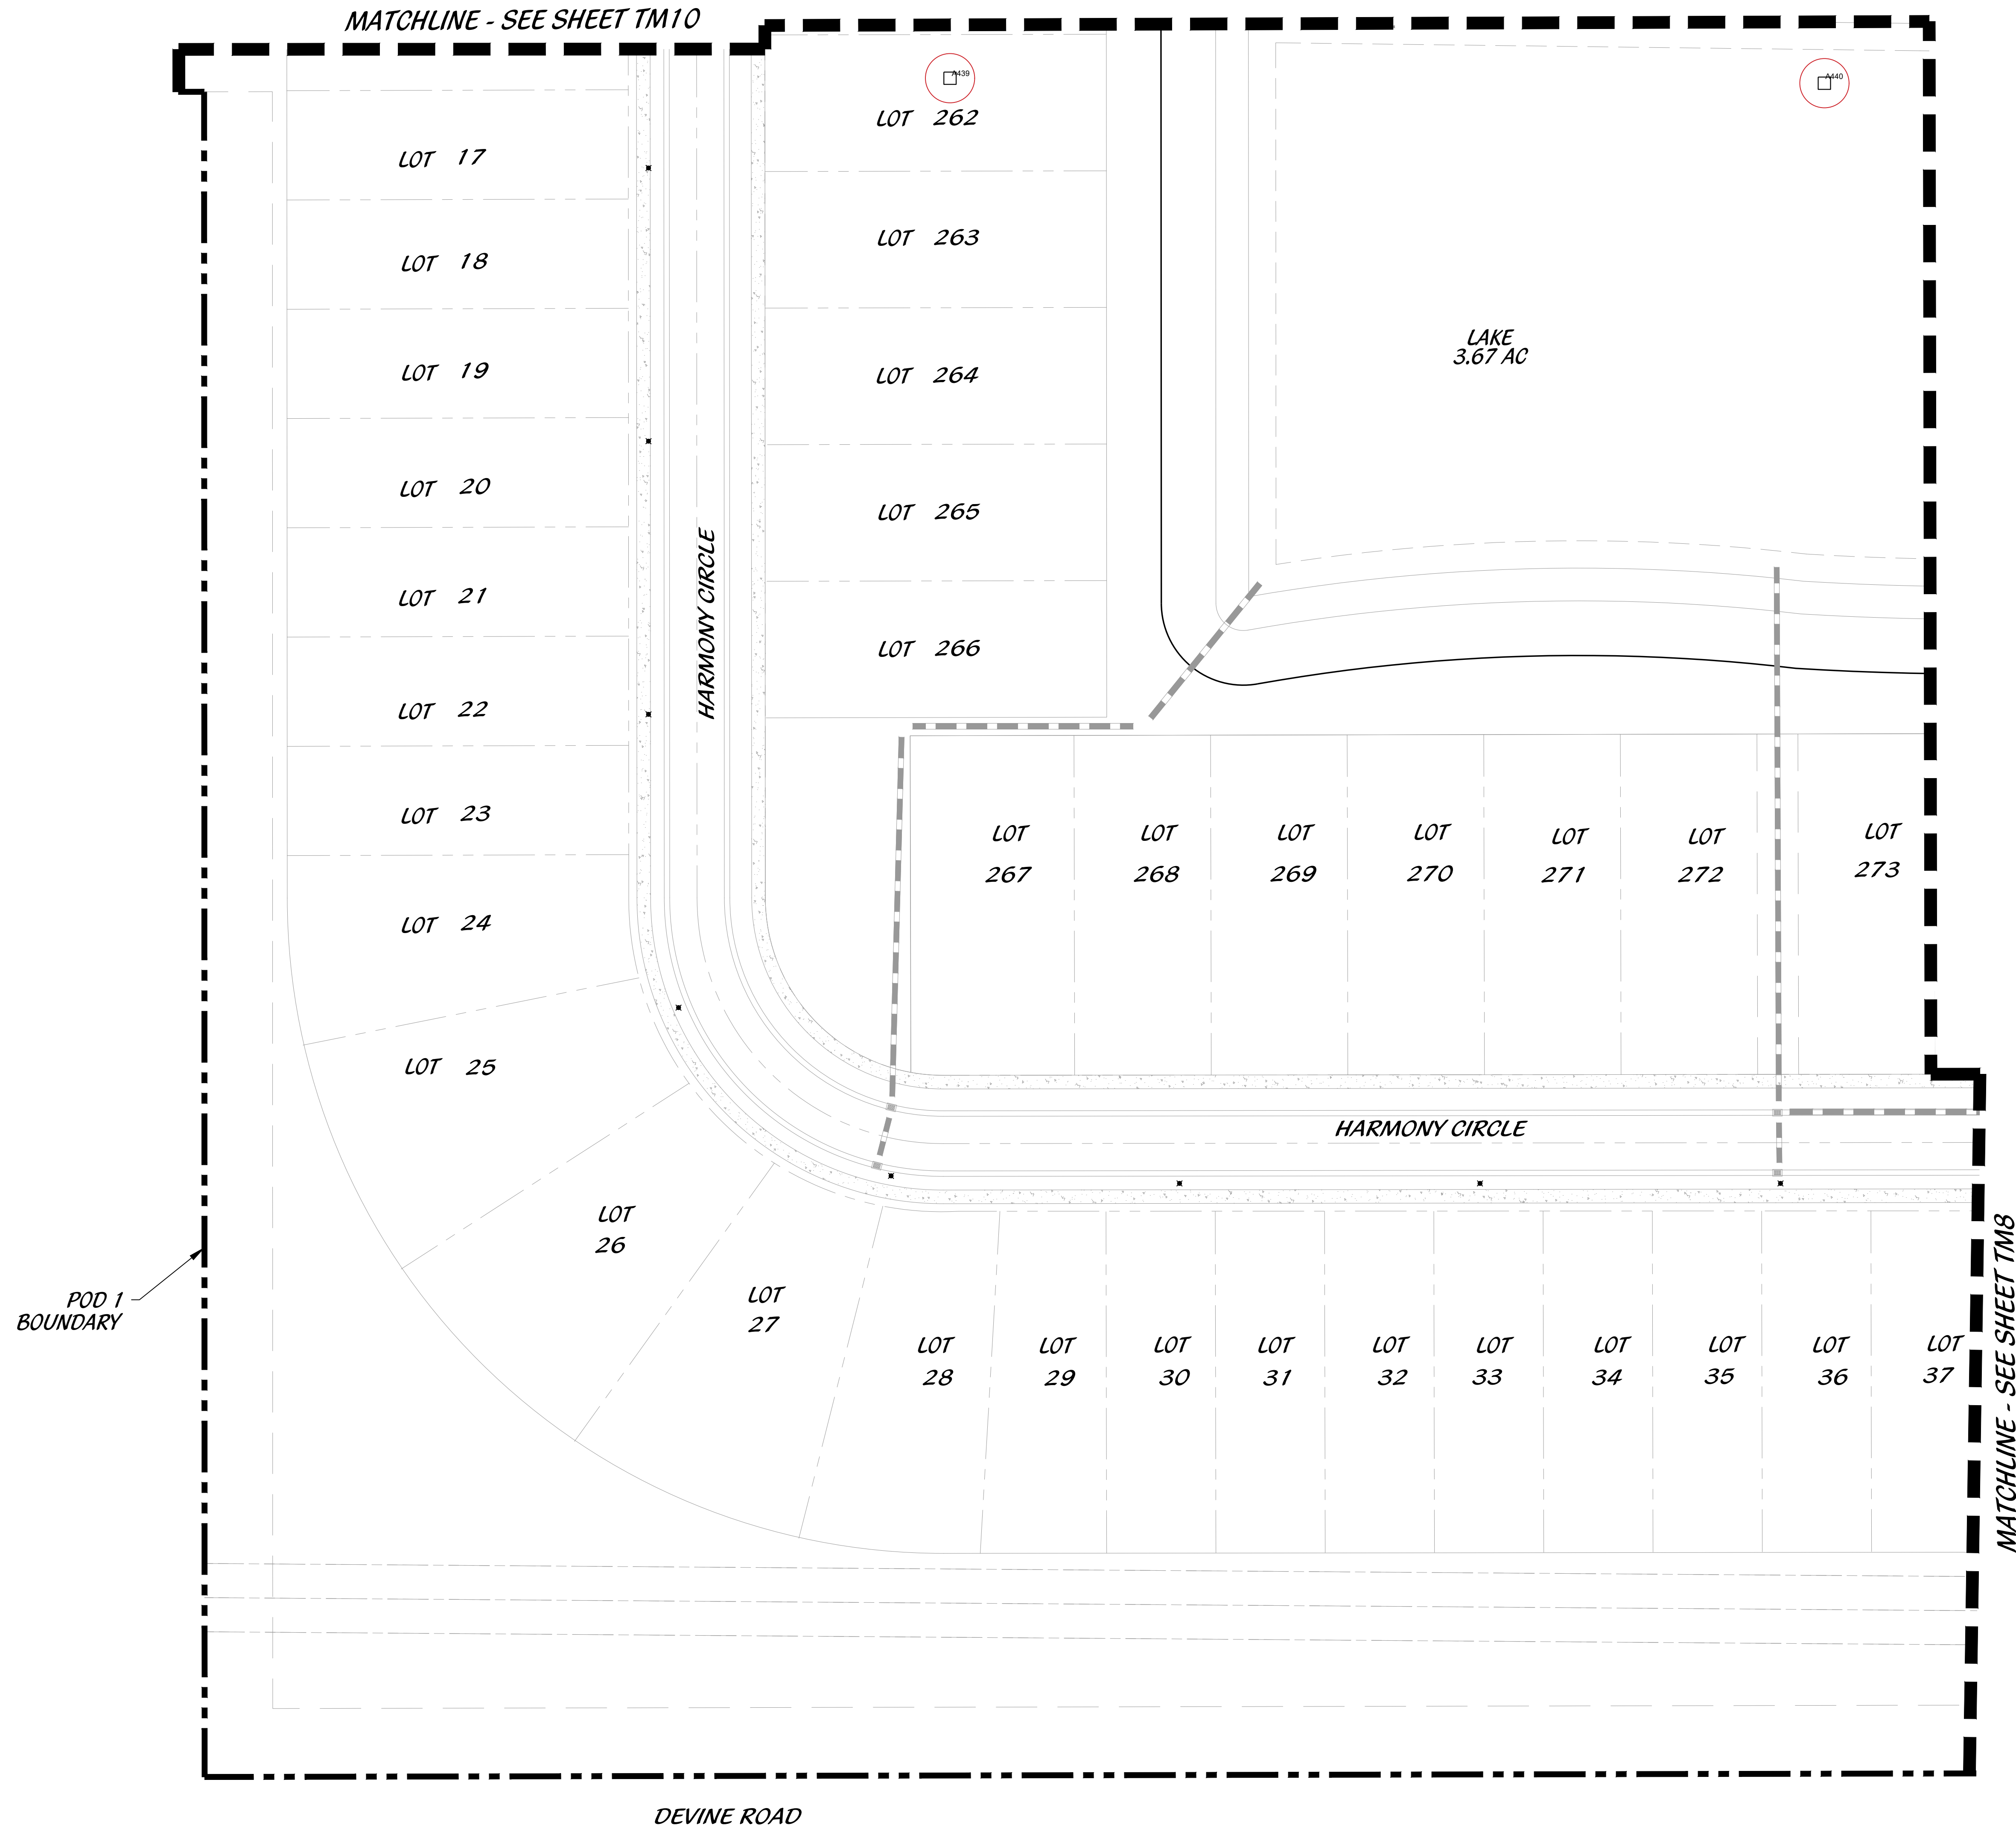

KEY MAP

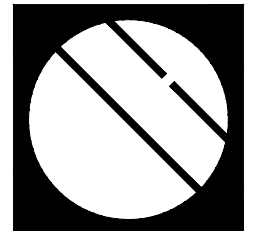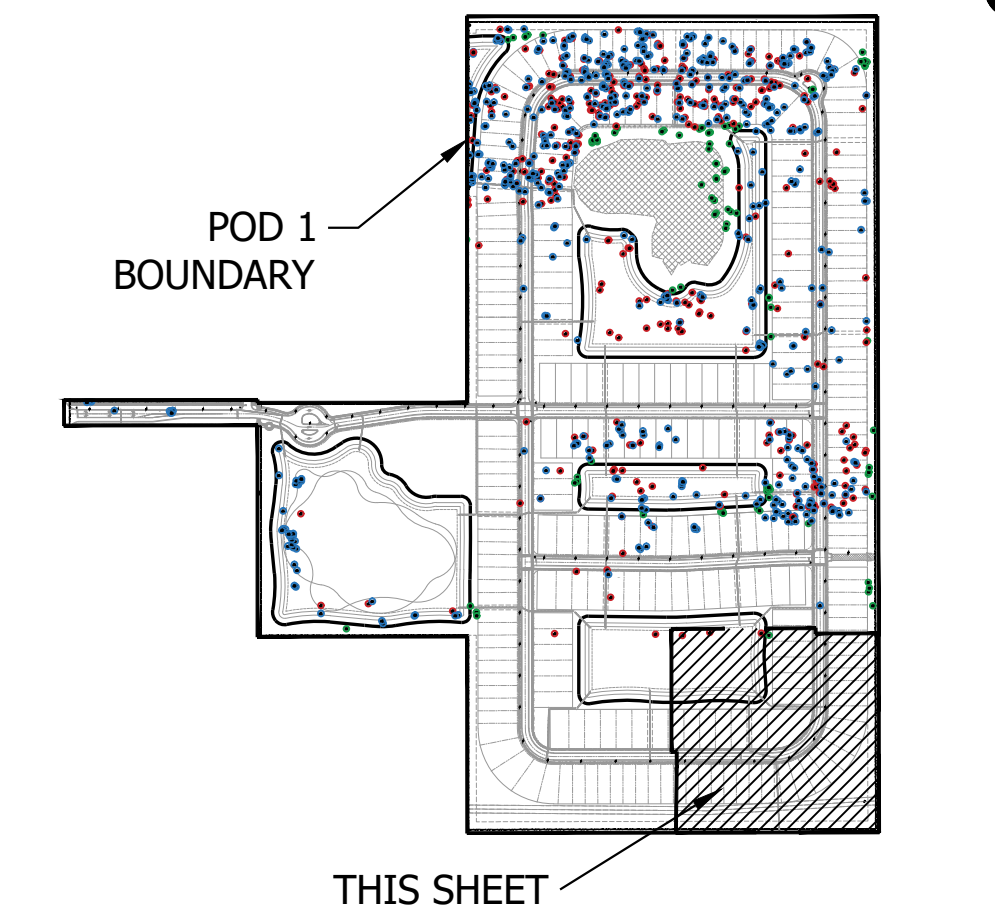

Cotleur & Hearing
 Landscape Architects
 Land Planners
 Environmental Consultants
 1934 Commerce Lane
 Suite 1
 Jupiter, Florida 33458
 561.747.6336 · Fax 747.1377
 www.cotleurhearing.com
 Lic# LC-C000239



SYMPHONY LAKES

Ft. Pierce, Florida

LEGEND

- | | | |
|-----|-------------------|---------------------|
| LB | LANDSCAPE BUFFER | STOP SIGN |
| LS | LANDSCAPE SETBACK | DO NOT ENTER |
| SB | SETBACK | PEDESTRIAN CROSSING |
| SW | SIDEWALK | STREET LIGHT |
| TYP | TYPICAL | PRESERVE |
| DE | DRAINAGE EASEMENT | |

PLANNED DEVELOPMENT TREE MITIGATION PLAN

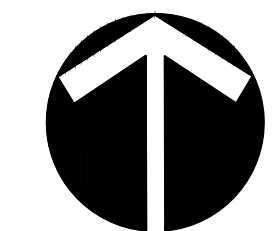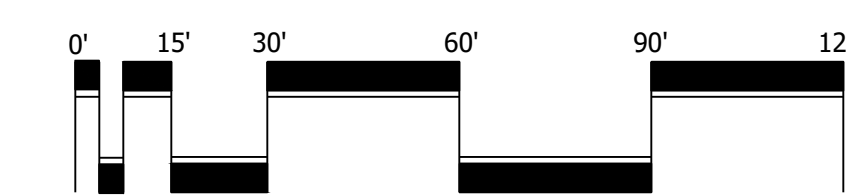

Scale: 1" = 30'-0"

North

DESIGNED	PRP
DRAWN	PRP
APPROVED	LAH
JOB NUMBER	21-1214
DATE	05-15-25
REVISIONS	

SHEET **TM9** OF 18

© COTLEUR & HEARING, INC.
 These drawings are the property of the architect and are not to be used for alterations or on other projects except by agreement in writing with the architect. Immediately report any discrepancies to the architect.

MATCHLINE - SEE SHEET TM2


~REC TRACT

EXISTING LAKE
7.12 AC

MATCHLINE - SEE SHEET TM10

POD 1 BOUNDARY

KEY MAP

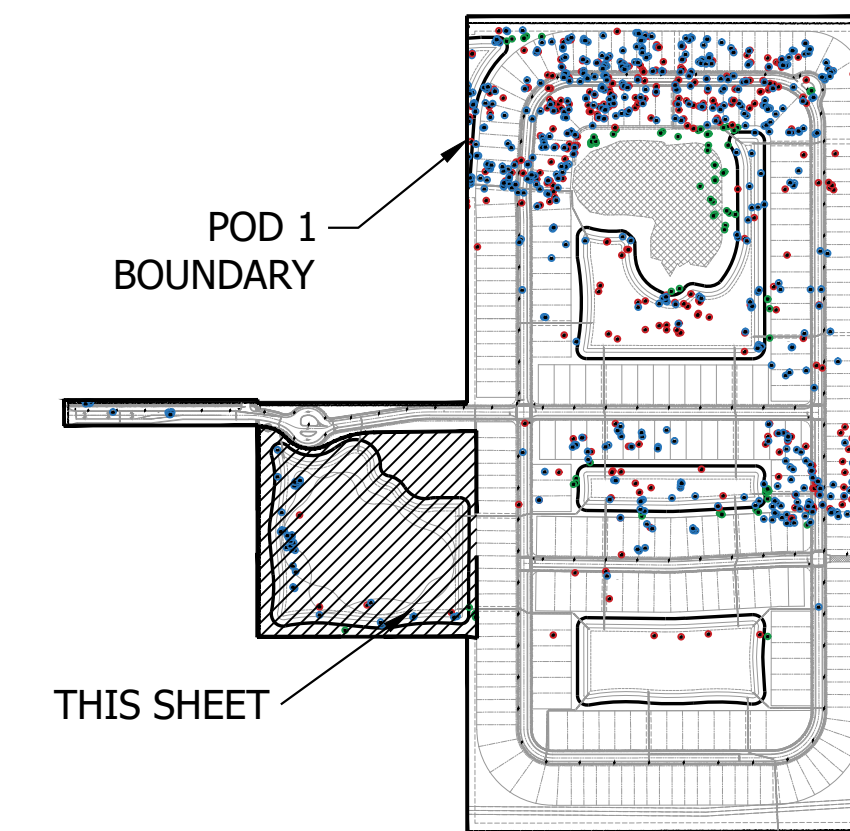


LEGEND

LB	LANDSCAPE BUFFER		STOP SIGN
LS	LANDSCAPE SETBACK		DO NOT ENTER
SB	SETBACK		PEDESTRIAN CROSSING
SW	SIDEWALK		STREET LIGHT
TYP	TYPICAL		PRESERVE
DE	DRAINAGE EASEMENT		


PLANNED DEVELOPMENT
TREE MITIGATION PLAN



Scale: 1" = 30'-0"

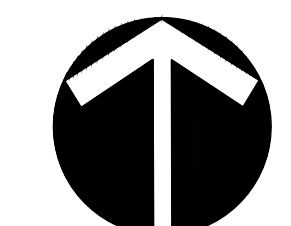

North

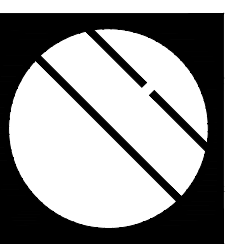

Cotleur & Hearing

Landscape Architects
Land Planners
Environmental Consultants
1934 Commerce Lane
Suite 1
Jupiter, Florida 33458
561.747.6336 · Fax 747.1377
www.cotleurhearing.com
Lic# LC-C000239

SYMPHONY LAKES

Ft. Pierce, Florida

DESIGNED _____ PRP
DRAWN _____ PRP
APPROVED _____ LAH
JOB NUMBER 21-1214
DATE 05-15-25
REVISIONS _____

SHEET TM11 of 18

© COTLEUR & HEARING, INC.
These drawings are the property of the architect and are not to be used for alterations or on other projects except by agreement in writing with the architect. Immediately report any discrepancies to the architect.

TREE MITIGATION

Tree #	Tree Species		DBH / Height	Environmental Ranking	Proposed Disposition	OAK MITIGATION REQUIRED (REPLACEMENT CALIPER)	OAK MITIGATION CREDITS	SABAL MITIGATION CREDITS (REMOVED COUNT)	SABAL MITIGATION CREDITS (PRESERVE COUNT)
	Common Name	Botanical Name							
1	CABBAGE PALM	SABAL PALMETTO	14'	5	PRESERVE			0	1
2	CABBAGE PALM	SABAL PALMETTO	15'	5	PRESERVE			0	1
3	CABBAGE PALM	SABAL PALMETTO	17'	5	PRESERVE			0	1
4	SLASH PINE	PINUS ELLIOTTII	12"	5	PRESERVE			0	1
5	CABBAGE PALM	SABAL PALMETTO	14'	5	PRESERVE			0	1
6	CABBAGE PALM	SABAL PALMETTO	13'	5	PRESERVE			0	1
7	CABBAGE PALM	SABAL PALMETTO	12'	4	PRESERVE			0	1
8	SLASH PINE	PINUS ELLIOTTII	11"	4	PRESERVE			0	1
9	CABBAGE PALM	SABAL PALMETTO	12'	4	PRESERVE			0	1
10	CABBAGE PALM	SABAL PALMETTO	19'	5	PRESERVE			0	1
11	CABBAGE PALM	SABAL PALMETTO	16'	5	PRESERVE			0	1
12	CABBAGE PALM	SABAL PALMETTO	15'	5	PRESERVE			0	1
13	SLASH PINE	PINUS ELLIOTTII	10"	4	PRESERVE			0	1
14	SLASH PINE	PINUS ELLIOTTII	24"	4	REMOVE			1	0
15	SLASH PINE	PINUS ELLIOTTII	12"	5	PRESERVE			0	0
16	SLASH PINE	PINUS ELLIOTTII	27"	4	PRESERVE			0	0
17	CABBAGE PALM	SABAL PALMETTO	15'	5	PRESERVE			0	0
18	CABBAGE PALM	SABAL PALMETTO	18'	4	PRESERVE			0	0
19	CABBAGE PALM	SABAL PALMETTO	20'	5	PRESERVE			0	0
20	CABBAGE PALM	SABAL PALMETTO	14'	5	PRESERVE			0	0
21	CABBAGE PALM	SABAL PALMETTO	15'	5	PRESERVE			0	0
22	CABBAGE PALM	SABAL PALMETTO	14'	4	PRESERVE			0	0
23	CABBAGE PALM	SABAL PALMETTO	12'	5	PRESERVE			0	0
24	CABBAGE PALM	SABAL PALMETTO	12'	5	PRESERVE			0	1
25	CABBAGE PALM	SABAL PALMETTO	15'	5	PRESERVE			0	0
26	CABBAGE PALM	SABAL PALMETTO	15'	5	PRESERVE			0	0
27	CABBAGE PALM	SABAL PALMETTO	15'	4	PRESERVE			0	1
28	CABBAGE PALM	SABAL PALMETTO	13'	5	PRESERVE			0	0
29	CABBAGE PALM	SABAL PALMETTO	14'	4	PRESERVE			0	0
30	CABBAGE PALM	SABAL PALMETTO	15'	5	PRESERVE			0	0
31	CABBAGE PALM	SABAL PALMETTO	14'	5	PRESERVE			0	1
32	CABBAGE PALM	SABAL PALMETTO	15'	4	PRESERVE			0	0
33	CABBAGE PALM	SABAL PALMETTO	18'	4	PRESERVE			0	0
34	CABBAGE PALM	SABAL PALMETTO	18'	4	PRESERVE			0	0
35	CABBAGE PALM	SABAL PALMETTO	12'	4	PRESERVE			0	1
36	CABBAGE PALM	SABAL PALMETTO	12'	4	PRESERVE			0	0
37	CABBAGE PALM	SABAL PALMETTO	12'	4	PRESERVE			0	1
38	SLASH PINE	PINUS ELLIOTTII	11"	3	PRESERVE			0	1
39	CABBAGE PALM	SABAL PALMETTO	15'	5	PRESERVE			0	1
40	CABBAGE PALM	SABAL PALMETTO	23'	5	PRESERVE			0	1
41	CABBAGE PALM	SABAL PALMETTO	15'	5	PRESERVE			0	1
42	CABBAGE PALM	SABAL PALMETTO	14'	5	PRESERVE			0	1
43	CABBAGE PALM	SABAL PALMETTO	13'	5	PRESERVE			0	0
44	CABBAGE PALM	SABAL PALMETTO	14'	4	PRESERVE			0	0
45	CABBAGE PALM	SABAL PALMETTO	22'	5	PRESERVE			0	1
46	CABBAGE PALM	SABAL PALMETTO	16'	5	PRESERVE			0	1
47	CABBAGE PALM	SABAL PALMETTO	13'	5	PRESERVE			0	0
48	CABBAGE PALM	SABAL PALMETTO	13'	5	PRESERVE			0	1
49	SLASH PINE	PINUS ELLIOTTII	10"	4	PRESERVE			0	1
50	CABBAGE PALM	SABAL PALMETTO	12'	4	PRESERVE			0	1
51	CABBAGE PALM	SABAL PALMETTO	13'	4	PRESERVE			0	1
52	CABBAGE PALM	SABAL PALMETTO	14'	5	PRESERVE			0	0
53	CABBAGE PALM	SABAL PALMETTO	14'	5	PRESERVE			0	0
54	CABBAGE PALM	SABAL PALMETTO	16'	5	PRESERVE			0	1
55	CABBAGE PALM	SABAL PALMETTO	16'	5	PRESERVE			0	0
56	CABBAGE PALM	SABAL PALMETTO	16'	5	PRESERVE			0	1
57	SLASH PINE	PINUS ELLIOTTII	9"	5	PRESERVE			0	1
58	CABBAGE PALM	SABAL PALMETTO	20'	5	PRESERVE			0	1
59	CABBAGE PALM	SABAL PALMETTO	22'	5	PRESERVE			0	0
60	CABBAGE PALM	SABAL PALMETTO	22'	5	PRESERVE			0	0
61	CABBAGE PALM	SABAL PALMETTO	20'	5	PRESERVE			0	0
62	CABBAGE PALM	SABAL PALMETTO	24"	5	PRESERVE			0	1
63	CABBAGE PALM	SABAL PALMETTO	14'	4	PRESERVE			0	0
64	STRANGLER FIG	FICUS AUREA	17"	5	PRESERVE			0	1
65	CABBAGE PALM	SABAL PALMETTO	14'	5	PRESERVE			0	1
66	CABBAGE PALM	SABAL PALMETTO	15'	5	PRESERVE			0	0
67	CABBAGE PALM	SABAL PALMETTO	13'	5	PRESERVE			0	1
68	CABBAGE PALM	SABAL PALMETTO	15'	5	PRESERVE			0	1
69	CABBAGE PALM	SABAL PALMETTO	13'	5	PRESERVE			0	1
70	CABBAGE PALM	SABAL PALMETTO	15'	5	PRESERVE			0	1
71	CABBAGE PALM	SABAL PALMETTO	14'	5	PRESERVE			0	1
72	CABBAGE PALM	SABAL PALMETTO	20'	4	PRESERVE			0	1
73	CABBAGE PALM	SABAL PALMETTO	15'	5	PRESERVE			0	1
74	SLASH PINE	PINUS ELLIOTTII	10"	5	PRESERVE			0	1
75	CABBAGE PALM	SABAL PALMETTO	13'	5	PRESERVE			0	1
76	CABBAGE PALM	SABAL PALMETTO	13'	4	PRESERVE			0	1
77	CABBAGE PALM	SABAL PALMETTO	14'	4	PRESERVE			0	1
78	CABBAGE PALM	SABAL PALMETTO	13'	4	PRESERVE			0	1
79	CABBAGE PALM	SABAL PALMETTO	14'	5	PRESERVE			0	1
80	CABBAGE PALM	SABAL PALMETTO	14'	5	PRESERVE			0	1
81	CABBAGE PALM	SABAL PALMETTO	15'	4	PRESERVE			0	1
82	CABBAGE PALM	SABAL PALMETTO	15'	4	PRESERVE			0	1
83	CABBAGE PALM	SABAL PALMETTO	14'	5	PRESERVE			0	1
84	CABBAGE PALM	SABAL PALMETTO	15'	5	PRESERVE			0	1
85	CABBAGE PALM	SABAL PALMETTO	12'	5	PRESERVE			0	1
86	CABBAGE PALM	SABAL PALMETTO	14'	5	PRESERVE			0	1
87	CABBAGE PALM	SABAL PALMETTO	12'	5	PRESERVE			0	1
88	CABBAGE PALM	SABAL PALMETTO	15'	5	PRESERVE			0	1
89	CABBAGE PALM	SABAL PALMETTO	15'	5	PRESERVE			0	1
90	CABBAGE PALM	SABAL PALMETTO	12'	4	PRESERVE			0	1
91	CABBAGE PALM	SABAL PALMETTO	13'	5	PRESERVE			0	1
92	CABBAGE PALM	SABAL PALMETTO	12'	4	PRESERVE			0	1
93	CABBAGE PALM	SABAL PALMETTO	12'	4	PRESERVE			0	1
94	CABBAGE PALM	SABAL PALMETTO	20'	5	PRESERVE			0	1
95	CABBAGE PALM	SABAL PALMETTO	12'	5	PRESERVE			0	0
96	CABBAGE PALM	SABAL PALMETTO	14'	5	PRESERVE			0	1
97	CABBAGE PALM	SABAL PALMETTO	13'	5	PRESERVE			0	1
98	CABBAGE PALM	SABAL PALMETTO	15'	5	PRESERVE			0	1
99	CABBAGE PALM	SABAL PALMETTO	15'	5	PRESERVE			0	1
100	CABBAGE PALM	SABAL PALMETTO	14'	5	PRESERVE			0	1
101	CABBAGE PALM	SABAL PALMETTO	15'	5	PRESERVE			0	1
102	CABBAGE PALM	SABAL PALMETTO	16'	5	PRESERVE			0	1
103	CABBAGE PALM	SABAL PALMETTO	15'	5	PRESERVE			0	1
104	CABBAGE PALM	SABAL PALMETTO	14'	4	PRESERVE			0	1
105	CABBAGE PALM	SABAL PALMETTO	14'	4	PRESERVE			0	0
106	CABBAGE PALM	SABAL PALMETTO	15'	4	PRESERVE			0	0
107	CABBAGE PALM	SABAL PALMETTO	15'	5	PRESERVE			0	0
108	CABBAGE PALM	SABAL PALMETTO	16'	5	PRESERVE			0	1
109	CABBAGE PALM	SABAL PALMETTO	15'	5	RELOCATE			0	1
110	CABBAGE PALM	SABAL PALMETTO	15'	5	RELOCATE			0	0

Tree #	Tree Species		DBH / Height	Environmental Ranking	Proposed Disposition	OAK MITIGATION REQUIRED (REPLACEMENT CALIPER)	OAK MITIGATION CREDITS	SABAL MITIGATION CREDITS (REMOVED COUNT)	SABAL MITIGATION CREDITS (PRESERVE COUNT)
	Common Name	Botanical Name							
111	CABBAGE PALM	SABAL PALMETTO	13'	4	RELOCATE			0	0
112	CABBAGE PALM	SABAL PALMETTO	16'	4	PRESERVE			0	0
113	CABBAGE PALM	SABAL PALMETTO	12'	4	PRESERVE			0	1
114	CABBAGE PALM	SABAL PALMETTO	13'	5	PRESERVE			0	0
115	CABBAGE PALM	SABAL PALMETTO	14'	5	PRESERVE			0	0
116	CABBAGE PALM	SABAL PALMETTO	14'	5	PRESERVE			0	0
117	CABBAGE PALM	SABAL PALMETTO	14'	5	PRESERVE			0	0
118	CABBAGE PALM	SABAL PALMETTO	16'	5	PRESERVE			0	0
119	CABBAGE PALM	SABAL PALMETTO	15'	5	PRESERVE			0	0
120	CABBAGE PALM	SABAL PALMETTO	15'	5	RELOCATE			0	0
121	CABBAGE PALM	SABAL PALMETTO	17'	5	RELOCATE			0	0
122	CABBAGE PALM	SABAL PALMETTO	16'	4	RELOCATE			0	0
123	CABBAGE PALM	SABAL PALMETTO	18'	5	PRESERVE			0	1
124	CABBAGE PALM	SABAL PALMETTO	18'	5	PRESERVE			0	0
125	CABBAGE PALM	SABAL PALMETTO	15'	5	PRESERVE			0	0
126	CABBAGE PALM	SABAL PALMETTO	13'	4	PRESERVE			0	1
127	CABBAGE PALM	SABAL PALMETTO	19'	5	PRESERVE			0	0
128	CABBAGE PALM	SABAL PALMETTO	13'	5	RELOCATE			0	0
129	CABBAGE PALM	SABAL PALMETTO	20'	5	PRESERVE			0	0
130	CABBAGE PALM	SABAL PALMETTO	15'	5	RELOCATE			0	0
131	CABBAGE PALM	SABAL PALMETTO	15'	5	PRESERVE			0	1
132	CABBAGE PALM	SABAL PALMETTO	15'	5	PRESERVE			0	1
133	CABBAGE PALM	SABAL PALMETTO	14'	5	PRESERVE			0	1
134	CABBAGE PALM	SABAL PALMETTO	15'	4	PRESERVE			0	0
135	CABBAGE PALM	SABAL PALMETTO	17'	4	RELOCATE			0	0
136	CABBAGE PALM	SABAL PALMETTO	16'	4	RELOCATE			0	0
137	CABBAGE PALM	SABAL PALMETTO	16'	5	RELOCATE			0	0
138	CABBAGE PALM	SABAL PALMETTO	17'	5	RELOCATE			0	0
139	CABBAGE PALM	SABAL PALMETTO	15'	5	RELOCATE			0	0
140	CABBAGE PALM	SABAL PALMETTO	18'	5	PRESERVE			0	0
141	CABBAGE PALM	SABAL PALMETTO	15'	4	PRESERVE			0	1
142	CABBAGE PALM	SABAL PALMETTO	17'	4	PRESERVE			0	1
143	CABBAGE PALM	SABAL PALMETTO	14'	5	RELOCATE			0	0
144	CABBAGE PALM	SABAL PALMETTO	16'	5	RELOCATE			0	0
145	CABBAGE PALM	SABAL PALMETTO	14'	5	PRESERVE			0	0
146	CABBAGE PALM	SABAL PALMETTO	18'	5	PRESERVE			0	1
147	CABBAGE PALM	SABAL PALMETTO	14'	4	PRESERVE			0	1
148	CABBAGE PALM	SABAL PALMETTO	14'	4	PRESERVE			0	1
149	CABBAGE PALM	SABAL PALMETTO	12'	4	PRESERVE			0	0
150	CABBAGE PALM	SABAL PALMETTO	12'	5	PRESERVE			0	0
151	CABBAGE PALM	SABAL PALMETTO	15'	5	PRESERVE			0	0
152	CABBAGE PALM	SABAL PALMETTO	13'	4	PRESERVE			0	1
153	CABBAGE PALM	SABAL PALMETTO	14'	5	PRESERVE			0	1
154	CABBAGE PALM	SABAL PALMETTO	12'	5	PRESERVE			0	1
155	CABBAGE PALM	SABAL PALMETTO	12'	4	PRESERVE			0	0
156	CABBAGE PALM	SABAL PALMETTO	20'	4	PRESERVE			0	0
157	CABBAGE PALM	SABAL PALMETTO	13'	4	PRESERVE			0	1
158	CABBAGE PALM	SABAL PALMETTO	13'	5	PRESERVE			0	1
159	CABBAGE PALM	SABAL PALMETTO	17'	5	PRESERVE			0	1
160	CABBAGE PALM	SABAL PALMETTO	20'	4	PRESERVE			0	1
161	CABBAGE PALM	SABAL PALMETTO	14'	5	PRESERVE			0	1
162	CABBAGE PALM	SABAL PALMETTO	12'	5	PRESERVE			0	1
163	CABBAGE PALM	SABAL PALMETTO	21'	5	PRESERVE			0	0
164	CABBAGE PALM	SABAL PALMETTO	15'	4	PRESERVE			0	0
165	CABBAGE PALM	SABAL PALMETTO	15'	4	PRESERVE			0	1
166	CABBAGE PALM	SABAL PALMETTO	13'	4	PRESERVE			0	1
167	CABBAGE PALM	SABAL PALMETTO</							

TREE MITIGATION

Tree #	Tree Species		DBH / Height	Environmental Ranking	Proposed Disposition	OAK MITIGATION REQUIRED (REPLACEMENT CALIPER)	OAK MITIGATION CREDITS	SABAL MITIGATION CREDITS (REMOVED COUNT)	SABAL MITIGATION CREDITS (PRESERVE COUNT)
	Common Name	Botanical Name							
221	CABBAGE PALM	SABAL PALMETTO	15'	5	PRESERVE			0	1
222	CABBAGE PALM	SABAL PALMETTO	16'	5	PRESERVE			0	1
223	CABBAGE PALM	SABAL PALMETTO	16'	5	PRESERVE			0	1
224	CABBAGE PALM	SABAL PALMETTO	18'	4	PRESERVE			0	1
225	CABBAGE PALM	SABAL PALMETTO	19'	5	PRESERVE			0	1
226	CABBAGE PALM	SABAL PALMETTO	20'	5	PRESERVE			0	1
227	CABBAGE PALM	SABAL PALMETTO	14'	5	PRESERVE			0	1
228	CABBAGE PALM	SABAL PALMETTO	15'	5	PRESERVE			0	1
229	CABBAGE PALM	SABAL PALMETTO	17'	5	PRESERVE			0	1
230	CABBAGE PALM	SABAL PALMETTO	12'	5	PRESERVE			0	1
231	SLASH PINE	PINUS ELLIOTTII	16"	4	PRESERVE			0	1
232	CABBAGE PALM	SABAL PALMETTO	15'	4	PRESERVE			0	1
233	CABBAGE PALM	SABAL PALMETTO	14'	4	PRESERVE			0	1
234	CABBAGE PALM	SABAL PALMETTO	15'	5	PRESERVE			0	1
235	CABBAGE PALM	SABAL PALMETTO	18'	4	PRESERVE			0	1
236	CABBAGE PALM	SABAL PALMETTO	17'	5	PRESERVE			0	1
237	CABBAGE PALM	SABAL PALMETTO	14'	4	PRESERVE			0	1
238	SLASH PINE	PINUS ELLIOTTII	11"	5	PRESERVE			0	1
239	SLASH PINE	PINUS ELLIOTTII	14"	4	PRESERVE			0	1
240	SLASH PINE	PINUS ELLIOTTII	17"	5	PRESERVE			0	1
241	SLASH PINE	PINUS ELLIOTTII	12"	4	PRESERVE			0	1
242	SLASH PINE	PINUS ELLIOTTII	11"	5	PRESERVE			0	1
243	CABBAGE PALM	SABAL PALMETTO	16'	5	PRESERVE			0	1
244	LAUREL OAK	QUERCUS LAURIFOLIA	36"	5	PRESERVE			0	1
245	CABBAGE PALM	SABAL PALMETTO	20'	4	PRESERVE			0	1
246	CABBAGE PALM	SABAL PALMETTO	20'	4	PRESERVE			0	1
247	CABBAGE PALM	SABAL PALMETTO	20'	4	PRESERVE			0	1
248	SLASH PINE	PINUS ELLIOTTII	10"	5	PRESERVE			0	1
249	SLASH PINE	PINUS ELLIOTTII	12"	5	PRESERVE			0	1
250	SLASH PINE	PINUS ELLIOTTII	17"	3	PRESERVE			0	1
251	SLASH PINE	PINUS ELLIOTTII	12"	4	PRESERVE			0	1
252	CABBAGE PALM	SABAL PALMETTO	17'	5	PRESERVE			0	1
253	CABBAGE PALM	SABAL PALMETTO	12'	4	PRESERVE			0	1
254	CABBAGE PALM	SABAL PALMETTO	13'	4	PRESERVE			0	1
255	CABBAGE PALM	SABAL PALMETTO	15'	5	PRESERVE			0	1
256	SLASH PINE	PINUS ELLIOTTII	10"	5	PRESERVE			0	1
257	LAUREL OAK	QUERCUS LAURIFOLIA	27"	4	PRESERVE			0	1
258	CABBAGE PALM	SABAL PALMETTO	20'	5	PRESERVE			0	1
259	CABBAGE PALM	SABAL PALMETTO	20'	4	PRESERVE			0	1
260	CABBAGE PALM	SABAL PALMETTO	17'	4	PRESERVE			0	1
261	CABBAGE PALM	SABAL PALMETTO	20'	5	PRESERVE			0	1
262	CABBAGE PALM	SABAL PALMETTO	13'	5	PRESERVE			0	1
263	LAUREL OAK	QUERCUS LAURIFOLIA	32"	3	PRESERVE			0	1
264	CABBAGE PALM	SABAL PALMETTO	17'	4	PRESERVE			0	1
265	CABBAGE PALM	SABAL PALMETTO	12'	5	PRESERVE			0	1
266	SLASH PINE	PINUS ELLIOTTII	11"	4	PRESERVE			0	1
267	CABBAGE PALM	SABAL PALMETTO	14'	4	PRESERVE			0	1
268	CABBAGE PALM	SABAL PALMETTO	16'	4	PRESERVE			0	1
269	SLASH PINE	PINUS ELLIOTTII	12"	3	PRESERVE			0	1
270	CABBAGE PALM	SABAL PALMETTO	15'	4	PRESERVE			0	1
271	SLASH PINE	PINUS ELLIOTTII	10"	5	PRESERVE			0	1
272	CABBAGE PALM	SABAL PALMETTO	18'	4	PRESERVE			0	1
273	CABBAGE PALM	SABAL PALMETTO	13'	5	PRESERVE			0	1
274	SLASH PINE	PINUS ELLIOTTII	9"	5	PRESERVE			0	1
275	SLASH PINE	PINUS ELLIOTTII	11"	4	PRESERVE			0	1
276	CABBAGE PALM	SABAL PALMETTO	13'	5	PRESERVE			0	1
277	CABBAGE PALM	SABAL PALMETTO	15'	5	RELOCATE			0	0
278	SLASH PINE	PINUS ELLIOTTII	16"	4	REMOVE			1	0
279	CABBAGE PALM	SABAL PALMETTO	12'	5	PRESERVE			0	0
280	SLASH PINE	PINUS ELLIOTTII	23"	4	PRESERVE			0	1
281	CABBAGE PALM	SABAL PALMETTO	17'	5	RELOCATE			0	0
282	CABBAGE PALM	SABAL PALMETTO	18'	5	RELOCATE			0	0
283	CABBAGE PALM	SABAL PALMETTO	13'	5	PRESERVE			0	1
284	CABBAGE PALM	SABAL PALMETTO	17'	5	PRESERVE			0	0
285	CABBAGE PALM	SABAL PALMETTO	19'	5	PRESERVE			0	0
286	CABBAGE PALM	SABAL PALMETTO	17'	5	PRESERVE			0	1
287	CABBAGE PALM	SABAL PALMETTO	12'	4	PRESERVE			0	0
288	CABBAGE PALM	SABAL PALMETTO	14'	4	PRESERVE			0	0
289	CABBAGE PALM	SABAL PALMETTO	14'	3	PRESERVE			0	1
290	CABBAGE PALM	SABAL PALMETTO	16'	5	PRESERVE			0	1
291	CABBAGE PALM	SABAL PALMETTO	20'	5	PRESERVE			0	1
292	CABBAGE PALM	SABAL PALMETTO	22'	5	RELOCATE			0	0
293	CABBAGE PALM	SABAL PALMETTO	14'	5	RELOCATE			0	0
294	CABBAGE PALM	SABAL PALMETTO	21'	5	RELOCATE			0	0
295	SLASH PINE	PINUS ELLIOTTII	15"	4	PRESERVE			0	1
296	CABBAGE PALM	SABAL PALMETTO	17'	4	RELOCATE			0	0
297	CABBAGE PALM	SABAL PALMETTO	16'	5	PRESERVE			0	1
298	CABBAGE PALM	SABAL PALMETTO	17'	4	PRESERVE			0	1
299	CABBAGE PALM	SABAL PALMETTO	17'	4	PRESERVE			0	1
300	CABBAGE PALM	SABAL PALMETTO	19'	5	PRESERVE			0	1
301	SLASH PINE	PINUS ELLIOTTII	13"	4	PRESERVE			0	1
302	CABBAGE PALM	SABAL PALMETTO	23'	5	PRESERVE			0	1
303	CABBAGE PALM	SABAL PALMETTO	15'	4	PRESERVE			0	1
304	SLASH PINE	PINUS ELLIOTTII	12"	5	PRESERVE			0	1
305	CABBAGE PALM	SABAL PALMETTO	15'	4	PRESERVE			0	1
306	CABBAGE PALM	SABAL PALMETTO	22'	5	PRESERVE			0	1
307	CABBAGE PALM	SABAL PALMETTO	14'	5	PRESERVE			0	1
308	CABBAGE PALM	SABAL PALMETTO	16'	4	PRESERVE			0	1
309	CABBAGE PALM	SABAL PALMETTO	15'	4	PRESERVE			0	1
310	CABBAGE PALM	SABAL PALMETTO	15'	4	PRESERVE			0	1
311	CABBAGE PALM	SABAL PALMETTO	16'	4	PRESERVE			0	1
312	CABBAGE PALM	SABAL PALMETTO	16'	4	PRESERVE			0	1
313	SLASH PINE	PINUS ELLIOTTII	16"	4	PRESERVE			0	1
314	CABBAGE PALM	SABAL PALMETTO	12'	5	PRESERVE			0	1
315	SLASH PINE	PINUS ELLIOTTII	11"	4	PRESERVE			0	1
316	SLASH PINE	PINUS ELLIOTTII	17"	4	PRESERVE			0	1
317	CABBAGE PALM	SABAL PALMETTO	15'	4	PRESERVE			0	1
318	CABBAGE PALM	SABAL PALMETTO	24'	5	PRESERVE			0	1
319	LAUREL OAK	QUERCUS LAURIFOLIA	28"	4	PRESERVE			0	1
320	CABBAGE PALM	SABAL PALMETTO	15'	4	PRESERVE			0	1
321	CABBAGE PALM	SABAL PALMETTO	16'	5	PRESERVE			0	1
322	CABBAGE PALM	SABAL PALMETTO	18'	5	PRESERVE			0	1
323	CABBAGE PALM	SABAL PALMETTO	22'	5	PRESERVE			0	1
324	SLASH PINE	PINUS ELLIOTTII	11"	5	PRESERVE			0	1
325	SLASH PINE	PINUS ELLIOTTII	12"	5	PRESERVE			0	1
326	SLASH PINE	PINUS ELLIOTTII	11"	4	PRESERVE			0	1
327	SLASH PINE	PINUS ELLIOTTII	16"	4	PRESERVE			0	1
328	SLASH PINE	PINUS ELLIOTTII	10"	4	PRESERVE			0	1
329	CABBAGE PALM	SABAL PALMETTO	13'	4	PRESERVE			0	1
330	CABBAGE PALM	SABAL PALMETTO	15'	5	PRESERVE			0	1

Tree #	Tree Species		DBH / Height	Environmental Ranking	Proposed Disposition	OAK MITIGATION REQUIRED (REPLACEMENT CALIPER)	OAK MITIGATION CREDITS	SABAL MITIGATION CREDITS (REMOVED COUNT)	SABAL MITIGATION CREDITS (PRESERVE COUNT)
	Common Name	Botanical Name							
331	CABBAGE PALM	SABAL PALMETTO	15'	5	PRESERVE			0	1
332	CABBAGE PALM	SABAL PALMETTO	16'	5	PRESERVE			0	0
333	CABBAGE PALM	SABAL PALMETTO	16'	5	PRESERVE			0	1
334	CABBAGE PALM	SABAL PALMETTO	16'	5	PRESERVE			0	1
335	CABBAGE PALM	SABAL PALMETTO	14'	5	PRESERVE			0	1
336	CABBAGE PALM	SABAL PALMETTO	17'	5	PRESERVE			0	1
337	SLASH PINE	PINUS ELLIOTTII	12"	4	PRESERVE			0	1
338	SLASH PINE	PINUS ELLIOTTII	12"	4	PRESERVE			0	1
339	SLASH PINE	PINUS ELLIOTTII	10"	5	PRESERVE			0	1
340	CABBAGE PALM	SABAL PALMETTO	17'	5	PRESERVE			0	1
341	SLASH PINE	PINUS ELLIOTTII	10"	5	REMOVE			1	0
342	CABBAGE PALM	SABAL PALMETTO	24'	5	RELOCATE			0	0
343	SLASH PINE	PINUS ELLIOTTII	13"	4	REMOVE			1	0
344	CABBAGE PALM	SABAL PALMETTO	19'	5	RELOCATE			0	0
345	CABBAGE PALM	SABAL PALMETTO	18'	5	RELOCATE			0	0
346	CABBAGE PALM	SABAL PALMETTO	13'	5	PRESERVE			0	1
347	SLASH PINE	PINUS ELLIOTTII	10"	5	PRESERVE			0	1
348	SLASH PINE	PINUS ELLIOTTII	12"	4	PRESERVE			0	1
349	CABBAGE PALM	SABAL PALMETTO	20'	4	PRESERVE			0	1
350	CABBAGE PALM	SABAL PALMETTO	13'	4	PRESERVE			0	1
351	CABBAGE PALM	SABAL PALMETTO	22'	5	PRESERVE			0	1
352	CABBAGE PALM	SABAL PALMETTO	19'	5	PRESERVE			0	1
353	CABBAGE PALM	SABAL PALMETTO	14'	5	PRESERVE			0	1
354	CABBAGE PALM	SABAL PALMETTO	21'	5	PRESERVE			0	1
355	SLASH PINE	PINUS ELLIOTTII	15"	0	PRESERVE			0	1
356	SLASH PINE	PINUS ELLIOTTII	11"	5	PRESERVE			0	1
357	SLASH PINE	PINUS ELLIOTTII	12"	5	REMOVE			1	0
358	SLASH PINE	PINUS ELLIOTTII	11"	5	REMOVE			1	0
359	SLASH PINE	PINUS ELLIOTTII	13"	4	PRESERVE			0	0
360	SLASH PINE	PINUS ELLIOTTII	10"	4	REMOVE			1	0
361	CABBAGE PALM	SABAL PALMETTO	17'	5	RELOCATE			0	0
362	CABBAGE PALM	SABAL PALMETTO	20'	5	RELOCATE			0	0
363	SLASH PINE	PINUS ELLIOTTII	13"	3	REMOVE			1	0
364	CABBAGE PALM	SABAL PALMETTO	16'	5	RELOCATE			0	0
365	CABBAGE PALM	SABAL PALMETTO	16'	5	RELOCATE			0	0
366	CABBAGE PALM	SABAL PALMETTO	12'	5	RELOCATE			0	0
367	SLASH PINE	PINUS ELLIOTTII	13"	4	REMOVE			1	0
368	CABBAGE PALM	SABAL PALMETTO	16'	5	RELOCATE			0	0
369	CABBAGE PALM	SABAL PALMETTO	20'	5	RELOCATE			0	0
370	SLASH PINE	PINUS ELLIOTTII	23"	4	REMOVE			1	0
371	CABBAGE PALM	SABAL PALMETTO	13'	5	RELOCATE			0	0
372	CABBAGE PALM	SABAL PALMETTO	22'	5	RELOCATE			0	0
373	CABBAGE PALM	SABAL PALMETTO	15'	5	RELOCATE			0	0
374	CABBAGE PALM	SABAL PALMETTO	12'	5	RELOCATE			0	0
375	CABBAGE PALM	SABAL PALMETTO	18'	4	RELOCATE			0	0
376	CABBAGE PALM	SABAL PALMETTO	13'	4	RELOCATE			0	0
377	CABBAGE PALM	SABAL PALMETTO	14'	4	RELOCATE			0	0
378	CABBAGE PALM	SABAL PALMETTO	12'	5	RELOCATE			0	0
379	SLASH PINE	PINUS ELLIOTTII	15"	4	REMOVE			1	0
380	CABBAGE PALM	SABAL PALMETTO	14'	3	RELOCATE			0	0
381	SLASH PINE	PINUS ELLIOTTII	13"	4	REMOVE			1	0
382	CABBAGE PALM	SABAL PALMETTO	12'	5	RELOCATE			0	0
383	CABBAGE PALM	SABAL PALMETTO	13'	5	RELOCATE			0	0
384	CABBAGE PALM	SABAL PALMETTO	13'	3					

TREE MITIGATION

Tree #	Tree Species		DBH / Height	Environmental Ranking	Proposed Disposition	OAK MITIGATION REQUIRED (REPLACEMENT CALIPER)	OAK MITIGATION CREDITS	SABAL MITIGATION CREDITS (REMOVED COUNT)	SABAL MITIGATION CREDITS (PRESERVE COUNT)
	Common Name	Botanical Name							
441	CABBAGE PALM	SABAL PALMETTO	20'	4	RELOCATE			0	0
442	CABBAGE PALM	SABAL PALMETTO	15'	4	RELOCATE			0	0
443	CABBAGE PALM	SABAL PALMETTO	14'	4	RELOCATE			0	0
444	SLASH PINE	PINUS ELLIOTTII	12"	5	REMOVE			1	0
445	CABBAGE PALM	SABAL PALMETTO	16'	5	RELOCATE			0	0
446	CABBAGE PALM	SABAL PALMETTO	18'	4	RELOCATE			0	0
447	CABBAGE PALM	SABAL PALMETTO	18'	5	RELOCATE			0	0
448	LAUREL OAK	QUERCUS LAURIFOLIA	30"	4	REMOVE			1	0
449	CABBAGE PALM	SABAL PALMETTO	12'	5	RELOCATE			0	0
450	CABBAGE PALM	SABAL PALMETTO	13'	5	RELOCATE			0	0
451	CABBAGE PALM	SABAL PALMETTO	21'	5	RELOCATE			0	0
452	CABBAGE PALM	SABAL PALMETTO	21'	5	RELOCATE			0	0
453	CABBAGE PALM	SABAL PALMETTO	13'	5	RELOCATE			0	0
454	CABBAGE PALM	SABAL PALMETTO	12'	5	RELOCATE			0	0
455	CABBAGE PALM	SABAL PALMETTO	19'	5	RELOCATE			0	0
456	CABBAGE PALM	SABAL PALMETTO	21'	5	RELOCATE			0	0
457	SLASH PINE	PINUS ELLIOTTII	15"	4	REMOVE			1	0
458	CABBAGE PALM	SABAL PALMETTO	13'	5	RELOCATE			0	0
459	SLASH PINE	PINUS ELLIOTTII	15"	5	REMOVE			1	0
460	CABBAGE PALM	SABAL PALMETTO	12'	5	RELOCATE			0	0
461	SLASH PINE	PINUS ELLIOTTII	15"	5	REMOVE			1	0
462	CABBAGE PALM	SABAL PALMETTO	26'	5	RELOCATE			0	0
463	SLASH PINE	PINUS ELLIOTTII	12"	4	REMOVE			1	0
464	CABBAGE PALM	SABAL PALMETTO	12'	5	RELOCATE			0	0
465	CABBAGE PALM	SABAL PALMETTO	13'	5	RELOCATE			0	0
466	CABBAGE PALM	SABAL PALMETTO	27'	5	RELOCATE			0	0
467	SLASH PINE	PINUS ELLIOTTII	16"	5	REMOVE			1	0
468	CABBAGE PALM	SABAL PALMETTO	16'	5	RELOCATE			0	0
469	SLASH PINE	PINUS ELLIOTTII	17"	4	REMOVE			1	0
470	CABBAGE PALM	SABAL PALMETTO	16'	5	RELOCATE			0	0
471	CABBAGE PALM	SABAL PALMETTO	14'	5	RELOCATE			0	0
472	CABBAGE PALM	SABAL PALMETTO	14'	5	RELOCATE			0	0
473	CABBAGE PALM	SABAL PALMETTO	26'	5	RELOCATE			0	0
474	CABBAGE PALM	SABAL PALMETTO	26'	5	RELOCATE			0	0
475	CABBAGE PALM	SABAL PALMETTO	21'	5	RELOCATE			0	0
476	SLASH PINE	PINUS ELLIOTTII	16"	3	REMOVE			1	0
477	CABBAGE PALM	SABAL PALMETTO	23'	5	RELOCATE			0	0
478	STRANGLER FIG	FICUS AUREA	9"	5	REMOVE			1	0
479	CABBAGE PALM	SABAL PALMETTO	25'	4	RELOCATE			0	0
480	CABBAGE PALM	SABAL PALMETTO	17'	4	RELOCATE			0	0
481	CABBAGE PALM	SABAL PALMETTO	18'	5	RELOCATE			0	0
482	SLASH PINE	PINUS ELLIOTTII	14"	3	REMOVE			1	0
483	SLASH PINE	PINUS ELLIOTTII	12"	5	REMOVE			1	0
484	CABBAGE PALM	SABAL PALMETTO	16'	4	RELOCATE			0	0
485	CABBAGE PALM	SABAL PALMETTO	15'	5	RELOCATE			0	0
486	CABBAGE PALM	SABAL PALMETTO	19'	5	RELOCATE			0	0
487	SLASH PINE	PINUS ELLIOTTII	12"	5	REMOVE			1	0
488	CABBAGE PALM	SABAL PALMETTO	22'	5	RELOCATE			0	0
489	CABBAGE PALM	SABAL PALMETTO	22'	5	RELOCATE			0	0
490	CABBAGE PALM	SABAL PALMETTO	19'	5	RELOCATE			0	0
491	CABBAGE PALM	SABAL PALMETTO	12'	4	RELOCATE			0	0
492	CABBAGE PALM	SABAL PALMETTO	19'	5	RELOCATE			0	0
493	SLASH PINE	PINUS ELLIOTTII	13"	4	REMOVE			1	0
494	CABBAGE PALM	SABAL PALMETTO	18'	5	RELOCATE			0	0
495	CABBAGE PALM	SABAL PALMETTO	18'	5	RELOCATE			0	0
496	SLASH PINE	PINUS ELLIOTTII	15"	4	REMOVE			1	0
497	CABBAGE PALM	SABAL PALMETTO	23'	5	RELOCATE			0	0
498	CABBAGE PALM	SABAL PALMETTO	12'	4	RELOCATE			0	0
499	CABBAGE PALM	SABAL PALMETTO	18'	4	RELOCATE			0	0
500	SLASH PINE	PINUS ELLIOTTII	17"	4	REMOVE			1	0
501	CABBAGE PALM	SABAL PALMETTO	22'	5	RELOCATE			0	0
502	SLASH PINE	PINUS ELLIOTTII	25"	4	REMOVE			1	0
503	SLASH PINE	PINUS ELLIOTTII	15"	4	REMOVE			1	0
504	SLASH PINE	PINUS ELLIOTTII	9"	4	REMOVE			1	0
505	CABBAGE PALM	SABAL PALMETTO	12'	4	RELOCATE			0	0
506	CABBAGE PALM	SABAL PALMETTO	12'	4	RELOCATE			0	0
507	CABBAGE PALM	SABAL PALMETTO	19'	4	RELOCATE			0	0
508	CABBAGE PALM	SABAL PALMETTO	22'	4	RELOCATE			0	0
509	CABBAGE PALM	SABAL PALMETTO	21'	5	RELOCATE			0	0
510	CABBAGE PALM	SABAL PALMETTO	14'	5	RELOCATE			0	0
511	CABBAGE PALM	SABAL PALMETTO	14'	5	RELOCATE			0	0
512	CABBAGE PALM	SABAL PALMETTO	15'	4	RELOCATE			0	0
513	CABBAGE PALM	SABAL PALMETTO	15'	4	RELOCATE			0	0
514	CABBAGE PALM	SABAL PALMETTO	24'	5	RELOCATE			0	0
515	LAUREL OAK	QUERCUS LAURIFOLIA	28"	5	REMOVE			1	0
516	SLASH PINE	PINUS ELLIOTTII	13"	5	REMOVE			1	0
517	CABBAGE PALM	SABAL PALMETTO	18'	5	RELOCATE			0	0
518	CABBAGE PALM	SABAL PALMETTO	13'	4	RELOCATE			0	0
519	CABBAGE PALM	SABAL PALMETTO	19'	4	RELOCATE			0	0
520	SLASH PINE	PINUS ELLIOTTII	16"	4	REMOVE			1	0
521	CABBAGE PALM	SABAL PALMETTO	13'	4	RELOCATE			0	0
522	SLASH PINE	PINUS ELLIOTTII	16"	3	REMOVE			1	0
523	SLASH PINE	PINUS ELLIOTTII	14"	4	REMOVE			1	0
524	CABBAGE PALM	SABAL PALMETTO	25'	5	RELOCATE			0	0
525	SLASH PINE	PINUS ELLIOTTII	13"	4	REMOVE			1	0
526	CABBAGE PALM	SABAL PALMETTO	15'	5	RELOCATE			0	0
527	CABBAGE PALM	SABAL PALMETTO	15"	5	RELOCATE			0	0
528	SLASH PINE	PINUS ELLIOTTII	18"	5	REMOVE			1	0
529	CABBAGE PALM	SABAL PALMETTO	14'	3	RELOCATE			0	0
530	CABBAGE PALM	SABAL PALMETTO	16'	4	RELOCATE			0	0
531	SLASH PINE	PINUS ELLIOTTII	13"	4	REMOVE			1	0
532	SLASH PINE	PINUS ELLIOTTII	17"	4	REMOVE			1	0
533	SLASH PINE	PINUS ELLIOTTII	13"	4	REMOVE			1	0
534	SLASH PINE	PINUS ELLIOTTII	14"	4	REMOVE			1	0
535	SLASH PINE	PINUS ELLIOTTII	14"	5	REMOVE			1	0
536	CABBAGE PALM	SABAL PALMETTO	12'	4	RELOCATE			0	0
537	SLASH PINE	PINUS ELLIOTTII	19"	4	REMOVE			1	0
538	CABBAGE PALM	SABAL PALMETTO	12'	4	RELOCATE			0	0
539	CABBAGE PALM	SABAL PALMETTO	13'	4	RELOCATE			0	0
540	CABBAGE PALM	SABAL PALMETTO	14'	4	RELOCATE			0	0
541	SLASH PINE	PINUS ELLIOTTII	10"	5	REMOVE			1	0
542	SLASH PINE	PINUS ELLIOTTII	10"	5	REMOVE			1	0
543	SLASH PINE	PINUS ELLIOTTII	11"	5	REMOVE			1	0
544	CABBAGE PALM	SABAL PALMETTO	15'	4	RELOCATE			0	0
545	SLASH PINE	PINUS ELLIOTTII	10"	3	REMOVE			1	0
546	SLASH PINE	PINUS ELLIOTTII	12"	4	REMOVE			1	0
547	CABBAGE PALM	SABAL PALMETTO	12'	3	RELOCATE			0	0
548	SLASH PINE	PINUS ELLIOTTII	16"	4	REMOVE			1	0
549	CABBAGE PALM	SABAL PALMETTO	14'	4	RELOCATE			0	0
550	SLASH PINE	PINUS ELLIOTTII	13"	3	REMOVE			1	0

Tree #	Tree Species		DBH / Height	Environmental Ranking	Proposed Disposition	OAK MITIGATION REQUIRED (REPLACEMENT CALIPER)	OAK MITIGATION CREDITS	SABAL MITIGATION CREDITS (REMOVED COUNT)	SABAL MITIGATION CREDITS (PRESERVE COUNT)
	Common Name	Botanical Name							
551	SLASH PINE	PINUS ELLIOTTII	12"	3	REMOVE			1	0
552	SLASH PINE	PINUS ELLIOTTII	20"	4	REMOVE			1	0
553	CABBAGE PALM	SABAL PALMETTO	26'	5	RELOCATE			0	0
554	CABBAGE PALM	SABAL PALMETTO	13'	4	RELOCATE			0	0
555	CABBAGE PALM	SABAL PALMETTO	14'	4	RELOCATE			0	0
556	SLASH PINE	PINUS ELLIOTTII	11"	4	REMOVE			1	0
557	CABBAGE PALM	SABAL PALMETTO	12'	4	RELOCATE			0	0
558	SLASH PINE	PINUS ELLIOTTII	13"	4	REMOVE			1	0
559	CABBAGE PALM	SABAL PALMETTO	20'	4	RELOCATE			0	0
560	CABBAGE PALM	SABAL PALMETTO	19'	4	RELOCATE			0	0
561	CABBAGE PALM	SABAL PALMETTO	19'	5	RELOCATE			0	0
562	SLASH PINE	PINUS ELLIOTTII	15"	4	REMOVE			1	0
563	CABBAGE PALM	SABAL PALMETTO	22'	5	RELOCATE			0	0
564	SLASH PINE	PINUS ELLIOTTII	13"	3	REMOVE			1	0
565	SLASH PINE	PINUS ELLIOTTII	13"	3	REMOVE			1	0
566	CABBAGE PALM	SABAL PALMETTO	13'	5	RELOCATE			0	0
567	SLASH PINE	PINUS ELLIOTTII	12"	4	REMOVE			1	0
568	SLASH PINE	PINUS ELLIOTTII	11"	4	REMOVE			1	0
569	LAUREL OAK	QUERCUS LAURIFOLIA	15"	5	REMOVE			1	0
570	CABBAGE PALM	SABAL PALMETTO	20'	4	RELOCATE			0	0
571	LAUREL OAK	QUERCUS LAURIFOLIA	10"	5	REMOVE			1	0
572	SLASH PINE	PINUS ELLIOTTII	16"	4	REMOVE			1	0
573	CABBAGE PALM	SABAL PALMETTO	16'	5	RELOCATE			0	0
574	CABBAGE PALM	SABAL PALMETTO	15'	5	RELOCATE			0	0
575	CABBAGE PALM	SABAL PALMETTO	22'	5	RELOCATE			0	0
576	CABBAGE PALM	SABAL PALMETTO	14'	5	RELOCATE			0	0
577	SLASH PINE	PINUS ELLIOTTII	20"	4	REMOVE			1	0
578	CABBAGE PALM	SABAL PALMETTO	14'	5	RELOCATE			0	0
579	CABBAGE PALM	SABAL PALMETTO	19'	5	RELOCATE			0	0
580	CABBAGE PALM	SABAL PALMETTO	15'	5	RELOCATE			0	0
581	CABBAGE PALM	SABAL PALMETTO	15'	5	RELOCATE			0	0
582	SLASH PINE	PINUS ELLIOTTII	26"	4	REMOVE			1	0
583	CABBAGE PALM	SABAL PALMETTO	18'	4	RELOCATE			0	0
584	CABBAGE PALM	SABAL PALMETTO	22'	5	RELOCATE			0	0
585	SLASH PINE	PINUS ELLIOTTII	11"	4	REMOVE			1	0
586	LAUREL OAK	QUERCUS LAURIFOLIA	22"	4	REMOVE			1	0
587	SLASH PINE	PINUS ELLIOTTII	20"	4	REMOVE			1	0
588	CABBAGE PALM	SABAL PALMETTO	17'	4	RELOCATE			0	0
589	SLASH PINE	PINUS ELLIOTTII	11"	4	REMOVE			1	0
590	CABBAGE PALM	SABAL PALMETTO	16'	4	RELOCATE			0	0
591	SLASH PINE	PINUS ELLIOTTII	9"	5	REMOVE			1	0
592	CABBAGE PALM	SABAL PALMETTO	19'	3	RELOCATE			0	0
593	CABBAGE PALM	SABAL PALMETTO	19'	3	RELOCATE			0	0
594	CABBAGE PALM	SABAL PALMETTO	12'	4	RELOCATE			0	0
595	SLASH PINE	PINUS ELLIOTTII	10"	5	REMOVE			1	0
596	SLASH PINE	PINUS ELLIOTTII	15"	4	REMOVE			1	0
597	CABBAGE PALM	SABAL PALMETTO	13'	4	RELOCATE			0	0
598	CABBAGE PALM	SABAL PALMETTO	14'	5	RELOCATE			0	0
599	CABBAGE PALM	SABAL PALMETTO	15'	5	RELOCATE			0	0
600	CABBAGE PALM	SABAL PALMETTO	16'	4	RELOCATE			0	0
601	SLASH PINE	PINUS ELLIOTTII	21"	4	REMOVE			1	0
602	SLASH PINE	PINUS ELLIOTTII	22"	4	REMOVE			1	0
603	CABBAGE PALM	SABAL PALMETTO	14'	4	RELOCATE			0	0

TREE MITIGATION

Tree #	Tree Species		DBH / Height	Environmental Ranking	Proposed Disposition	OAK MITIGATION REQUIRED (REPLACEMENT CALIPER)	OAK MITIGATION CREDITS	SABAL MITIGATION CREDITS (REMOVED COUNT)	SABAL MITIGATION CREDITS (PRESERVE COUNT)
	Common Name	Botanical Name							
A4	CABBAGE PALM	SABAL PALMETTO	12'	5	RELOCATE			0	0
A5	CABBAGE PALM	SABAL PALMETTO	15'	2	RELOCATE			0	
A6	CABBAGE PALM	SABAL PALMETTO	26'	5	RELOCATE			0	
A7	CABBAGE PALM	SABAL PALMETTO	12'	5	RELOCATE			0	
A8	CABBAGE PALM	SABAL PALMETTO	20'	4	RELOCATE			0	0
A9	CABBAGE PALM	SABAL PALMETTO	14'	5	RELOCATE			0	
A10	CABBAGE PALM	SABAL PALMETTO	22'	4	RELOCATE			0	
A11	SLASH PINE	PINUS ELLIOTTII	22"	4	PRESERVE			0	1
A12	CABBAGE PALM	SABAL PALMETTO	15'	5	PRESERVE			0	
A13	SLASH PINE	PINUS ELLIOTTII	1"	4	REMOVE			1	0
A14	CABBAGE PALM	SABAL PALMETTO	16'	5	RELOCATE			0	
A15	SLASH PINE	PINUS ELLIOTTII	10"	4	REMOVE			1	
A16	CABBAGE PALM	SABAL PALMETTO	16' rot vines	3	RELOCATE			0	
A17	CABBAGE PALM	SABAL PALMETTO	16' vines rot	3	RELOCATE			0	
A18	CABBAGE PALM	SABAL PALMETTO	16'	5	RELOCATE			0	
A19	SLASH PINE	PINUS ELLIOTTII	20" storm damage*sect damage	3	REMOVE			1	0
A20	CABBAGE PALM	SABAL PALMETTO	14'	5	RELOCATE			0	0
A21	CABBAGE PALM	SABAL PALMETTO	21'	5	RELOCATE			0	
A22	CABBAGE PALM	SABAL PALMETTO	15'	5	RELOCATE			0	
A23	CABBAGE PALM	SABAL PALMETTO	22'	5	RELOCATE			0	0
A24	CABBAGE PALM	SABAL PALMETTO	24'	4	RELOCATE			0	0
A25	CABBAGE PALM	SABAL PALMETTO	21' rot	3	RELOCATE			0	
A26	CABBAGE PALM	SABAL PALMETTO	14'	5	RELOCATE			0	
A27	CABBAGE PALM	SABAL PALMETTO	14'	5	RELOCATE			0	0
A28	SLASH PINE	PINUS ELLIOTTII	28"	4	REMOVE			1	
A29	SLASH PINE	PINUS ELLIOTTII	21"	4	REMOVE			1	0
A30	TREE	TREE	23" rot wind damage	3	REMOVE			1	
A31	SLASH PINE	PINUS ELLIOTTII	16"	4	REMOVE			1	
A32	SLASH PINE	PINUS ELLIOTTII	16"	4	REMOVE			1	0
A33	SLASH PINE	PINUS ELLIOTTII	22"	4	REMOVE			1	0
A34	SLASH PINE	PINUS ELLIOTTII	16"	4	REMOVE			1	
A35	CABBAGE PALM	SABAL PALMETTO	17'	5	RELOCATE			0	
A36	CABBAGE PALM	SABAL PALMETTO	18'	5	RELOCATE			0	0
A37	CABBAGE PALM	SABAL PALMETTO	18'	5	RELOCATE			0	
A38	CABBAGE PALM	SABAL PALMETTO	22'	5	RELOCATE			0	
A39	CABBAGE PALM	SABAL PALMETTO	19'	5	RELOCATE			0	
A40	CABBAGE PALM	SABAL PALMETTO	17' hole through trunk	2	RELOCATE			0	
A41	SLASH PINE	PINUS ELLIOTTII	19"sect damage rot	3	REMOVE			1	
A42	SLASH PINE	PINUS ELLIOTTII	17"	4	REMOVE			1	
A43	CABBAGE PALM	SABAL PALMETTO	15'	5	RELOCATE			0	
A44	CABBAGE PALM	SABAL PALMETTO	22'	5	RELOCATE			0	0
A45	CABBAGE PALM	SABAL PALMETTO	20' rot	2	RELOCATE			0	
A46	CABBAGE PALM	SABAL PALMETTO	17'	4	RELOCATE			0	0
A47	CABBAGE PALM	SABAL PALMETTO	15'	5	RELOCATE			0	0
A48	SLASH PINE	PINUS ELLIOTTII	20"	5	REMOVE			1	
A49	CABBAGE PALM	SABAL PALMETTO	20"	5	PRESERVE			0	
A50	SLASH PINE	PINUS ELLIOTTII	10"	5	REMOVE			1	0
A51	CABBAGE PALM	SABAL PALMETTO	17'	5	RELOCATE			0	
A52	CABBAGE PALM	SABAL PALMETTO	21'	5	RELOCATE			0	
A53	CABBAGE PALM	SABAL PALMETTO	25'	5	PRESERVE			0	0
A54	CABBAGE PALM	SABAL PALMETTO	15'	4	PRESERVE			0	0
A55	CABBAGE PALM	SABAL PALMETTO	21' trunk damage	3	RELOCATE			0	0
A56	CABBAGE PALM	SABAL PALMETTO	20'	5	RELOCATE			0	
A57	CABBAGE PALM	SABAL PALMETTO	19'	5	RELOCATE			0	0
A58	SLASH PINE	PINUS ELLIOTTII	55" bark*clusion*sect damage rot	3	REMOVE			1	
A59	CABBAGE PALM	SABAL PALMETTO	17' rot	3	RELOCATE			0	
A60	CABBAGE PALM	SABAL PALMETTO	20'	5	RELOCATE			0	0
A61	CABBAGE PALM	SABAL PALMETTO	25'	5	RELOCATE			0	
A62	SLASH PINE	PINUS ELLIOTTII	17"	5	PRESERVE			0	
A63	CABBAGE PALM	SABAL PALMETTO	17'	5	PRESERVE			0	
A64	SLASH PINE	PINUS ELLIOTTII	19"	4	REMOVE			1	0
A65	SLASH PINE	PINUS ELLIOTTII	21' rot	2	PRESERVE			0	1
A66	CABBAGE PALM	SABAL PALMETTO	20' rot	3	RELOCATE			0	0
A67	CABBAGE PALM	SABAL PALMETTO	12'	5	PRESERVE			0	1
A68	LAUREL OAK	QUERCUS LAURIFOLIA	50"	5	PRESERVE			0	
A69	CABBAGE PALM	SABAL PALMETTO	22'	5	PRESERVE			0	1
A70	SLASH PINE	PINUS ELLIOTTII	9"	5	PRESERVE			0	
A71	SLASH PINE	PINUS ELLIOTTII	21"	5	PRESERVE			0	
A72	CABBAGE PALM	SABAL PALMETTO	14'	5	PRESERVE			0	1
A73	SLASH PINE	PINUS ELLIOTTII	15"	4	REMOVE			1	0
A74	CABBAGE PALM	SABAL PALMETTO	24" trunk damage	3	RELOCATE			0	
A75	CABBAGE PALM	SABAL PALMETTO	13'	5	RELOCATE			0	
A76	SLASH PINE	PINUS ELLIOTTII	15"	5	REMOVE			1	
A77	SLASH PINE	PINUS ELLIOTTII	16"	5	REMOVE			1	
A78	CABBAGE PALM	SABAL PALMETTO	22'	5	RELOCATE			0	0
A79	CABBAGE PALM	SABAL PALMETTO	20'	5	PRESERVE			0	1
A80	CABBAGE PALM	SABAL PALMETTO	20'	5	RELOCATE			0	
A81	CABBAGE PALM	SABAL PALMETTO	22'	5	RELOCATE			0	0
A82	SLASH PINE	PINUS ELLIOTTII	22"	5	REMOVE			1	
A83	SLASH PINE	PINUS ELLIOTTII	16"	5	REMOVE			1	0
A84	SLASH PINE	PINUS ELLIOTTII	15"	5	REMOVE			1	
A85	CABBAGE PALM	SABAL PALMETTO	13'	5	RELOCATE			0	
A86	CABBAGE PALM	SABAL PALMETTO	26'	5	RELOCATE			0	
A87	CABBAGE PALM	SABAL PALMETTO	25'	5	RELOCATE			0	
A88	CABBAGE PALM	SABAL PALMETTO	15'	4	RELOCATE			0	0
A89	CABBAGE PALM	SABAL PALMETTO	22'	4	RELOCATE			0	
A90	CABBAGE PALM	SABAL PALMETTO	21'	4	RELOCATE			0	
A91	CABBAGE PALM	SABAL PALMETTO	15' rot	3	RELOCATE			0	0
A92	CABBAGE PALM	SABAL PALMETTO	20' rot hollow	3	RELOCATE			0	
A93	CABBAGE PALM	SABAL PALMETTO	17'	5	RELOCATE			0	
A94	CABBAGE PALM	SABAL PALMETTO	17'	5	RELOCATE			0	
A95	CABBAGE PALM	SABAL PALMETTO	20'	5	RELOCATE			0	0
A96	SLASH PINE	PINUS ELLIOTTII	15"	4	REMOVE			1	
A97	CABBAGE PALM	SABAL PALMETTO	17'	5	RELOCATE			0	0
A98	SLASH PINE	PINUS ELLIOTTII	24' rot	2	REMOVE			1	0
A99	CABBAGE PALM	SABAL PALMETTO	16'	5	RELOCATE			0	0
A100	CABBAGE PALM	SABAL PALMETTO	20'	5	RELOCATE			0	
A101	SLASH PINE	PINUS ELLIOTTII	25"	5	REMOVE			1	0
A102	CABBAGE PALM	SABAL PALMETTO	24'	5	RELOCATE			0	
A103	CABBAGE PALM	SABAL PALMETTO	21'	5	RELOCATE			0	
A104	CABBAGE PALM	SABAL PALMETTO	23'	5	RELOCATE			0	
A105	CABBAGE PALM	SABAL PALMETTO	16'	5	RELOCATE			0	0
A106	CABBAGE PALM	SABAL PALMETTO	12'	5	RELOCATE			0	
A107	SLASH PINE	PINUS ELLIOTTII	11"	5	REMOVE			1	
A108	CABBAGE PALM	SABAL PALMETTO	21'	4	RELOCATE			0	
A109	CABBAGE PALM	SABAL PALMETTO	20'	5	RELOCATE			0	0
A110	CABBAGE PALM	SABAL PALMETTO	21'	5	RELOCATE			0	
A111	SLASH PINE	PINUS ELLIOTTII	16"sect damage rot storm damage	2	REMOVE			1	
A112	SLASH PINE	PINUS ELLIOTTII	10" rot*sect damage	3	REMOVE			1	0
A113	CABBAGE PALM	SABAL PALMETTO	16'	5	RELOCATE			0	0

Tree #	Tree Species		DBH / Height	Environmental Ranking	Proposed Disposition	OAK MITIGATION REQUIRED (REPLACEMENT CALIPER)	OAK MITIGATION CREDITS	SABAL MITIGATION CREDITS (REMOVED COUNT)	SABAL MITIGATION CREDITS (PRESERVE COUNT)
	Common Name	Botanical Name							
A114	SLASH PINE	PINUS ELLIOTTII	17"	5	REMOVE			1	0
A115	SLASH PINE	PINUS ELLIOTTII	11" rot	3	REMOVE			1	
A116	SLASH PINE	PINUS ELLIOTTII	15"	4	REMOVE			1	
A117	SLASH PINE	PINUS ELLIOTTII	9"sect damage vines	2	REMOVE			1	
A118	SLASH PINE	PINUS ELLIOTTII	15"	4	REMOVE			1	
A119	SLASH PINE	PINUS ELLIOTTII	21"	5	REMOVE			1	0
A120	SLASH PINE	PINUS ELLIOTTII	16"	4	REMOVE			1	
A121	SLASH PINE	PINUS ELLIOTTII	9" rot	3	REMOVE			1	0
A122	SLASH PINE	PINUS ELLIOTTII	22"	5	REMOVE			1	
A123	SLASH PINE	PINUS ELLIOTTII	18" vines*sect damage	3	REMOVE			1	
A124	CABBAGE PALM	SABAL PALMETTO	12'	5	RELOCATE			0	
A125	CABBAGE PALM	SABAL PALMETTO	12'	5	RELOCATE			0	
A126	CABBAGE PALM	SABAL PALMETTO	14' rot	3	RELOCATE			0	
A127	TREE	TREE	16" trunk damage	3	REMOVE			1	
A128	CABBAGE PALM	SABAL PALMETTO	23'	4	RELOCATE			0	
A129	TREE	TREE	17"	5	REMOVE			1	0
A130	SLASH PINE	PINUS ELLIOTTII	17"	4	REMOVE			1	
A131	SLASH PINE	PINUS ELLIOTTII	18"	4	REMOVE			1	
A132	CABBAGE PALM	SABAL PALMETTO	14' rot	3	RELOCATE			0	
A133	CABBAGE PALM	SABAL PALMETTO	17'	5	RELOCATE			0	
A134	CABBAGE PALM	SABAL PALMETTO	12'	5	RELOCATE			0	0
A135	SLASH PINE	PINUS ELLIOTTII	19"	5	REMOVE			1	
A136	CABBAGE PALM	SABAL PALMETTO	17'	5	RELOCATE			0	0
A137	CABBAGE PALM	SABAL PALMETTO	20' vines	3	RELOCATE			0	
A138	CABBAGE PALM	SABAL PALMETTO	13'	4	RELOCATE			0	
A139	CABBAGE PALM	SABAL PALMETTO	15' rot	2	RELOCATE			0	
A140	SLASH PINE	PINUS ELLIOTTII	16"	5	REMOVE			1	
A141	SLASH PINE	PINUS ELLIOTTII	22" rot*sect damage	3	REMOVE			1	
A142	SLASH PINE	PINUS ELLIOTTII	26"	4	REMOVE			1	
A143	CABBAGE PALM	SABAL PALMETTO	12'	5	RELOCATE			0	0
A144	SLASH PINE	PINUS ELLIOTTII	15"	1	REMOVE			1	0
A145	CABBAGE PALM	SABAL PALMETTO	13'	5	RELOCATE			0	0
A146	CABBAGE PALM	SABAL PALMETTO	12'	5	RELOCATE			0	0
A147	CABBAGE PALM	SABAL PALMETTO	21'	5	RELOCATE			0	0
A148	CABBAGE PALM	SABAL PALMETTO	16'	5	RELOCATE			0	0
A149	CABBAGE PALM	SABAL PALMETTO	16'	4	RELOCATE			0	0
A150	SLASH PINE	PINUS ELLIOTTII	23"	4	REMOVE			1	
A151	SLASH PINE	PINUS ELLIOTTII	20"	4	REMOVE			1	0
A152	SLASH PINE	PINUS ELLIOTTII	18"	4	REMOVE			1	0
A153	CABBAGE PALM	SABAL PALMETTO	14'	5	RELOCATE			0	0
A154	SLASH PINE	PINUS ELLIOTTII	21" rot wind damage*sect damage	3	REMOVE			1	
A155	SLASH PINE	PINUS ELLIOTTII	21"	4	REMOVE			1	0
A156	CABBAGE PALM	SABAL PALMETTO	12'	4	RELOCATE			0	0
A157	CABBAGE PALM	SABAL PALMETTO	12'	5	RELOCATE			0	0
A158	SLASH PINE	PINUS ELLIOTTII	28"	5	REMOVE			1	
A159	CABBAGE PALM	SABAL PALMETTO	14'	5	RELOCATE			0	
A160	LAUREL OAK	QUERCUS LAURIFOLIA	24"	4	REMOVE			1	
A161	SLASH PINE	PINUS ELLIOTTII	42" bark*clusion*sect damage	3	REMOVE			1	
A162	CABBAGE PALM	SABAL PALMETTO	24'	5	RELOCATE			0	
A163	CABBAGE PALM	SABAL PALMETTO	12'	5	RELOCATE			0	0
A164	CABBAGE PALM	SABAL PALMETTO	15'	5	RELOCATE			0	0
A165	CABBAGE PALM	SABAL PALMETTO	15'	5	RELOCATE			0	
A166	SLASH PINE	PINUS ELLIOTTII	20"	4	REMOVE			1	
A167	CABBAGE PALM	SABAL PALMETTO	16'	4	RELOCATE			0	
A168	CABBAGE PALM	SABAL PALMETTO	12'	5	RELOCATE			0	0
A169	CABBAGE PALM	SABAL PALMETTO	12'	5	RELOCATE			0	0
A170</									

TREE MITIGATION

Tree #	Tree Species		DBH / Height	Environmental Ranking	Proposed Disposition	OAK MITIGATION REQUIRED (REPLACEMENT CALIPER)	OAK MITIGATION CREDITS	SABAL MITIGATION CREDITS (REMOVED COUNT)	SABAL MITIGATION CREDITS (PRESERVE COUNT)
	Common Name	Botanical Name							
A224	LAUREL OAK	QUERCUS LAURIFOLIA	38"	5	REMOVE			1	
A225	CABBAGE PALM	SABAL PALMETTO	18"	4	RELOCATE			0	
A226	SLASH PINE	PINUS ELLIOTTII	14"	4	REMOVE			0	
A227	SLASH PINE	PINUS ELLIOTTII	13" vines	3	REMOVE			1	
A228	SLASH PINE	PINUS ELLIOTTII	10"	5	REMOVE			0	0
A229	CABBAGE PALM	SABAL PALMETTO	16"	4	RELOCATE			0	
A230	SLASH PINE	PINUS ELLIOTTII	13"	5	REMOVE			0	0
A231	SLASH PINE	PINUS ELLIOTTII	20"	5	REMOVE			1	0
A232	CABBAGE PALM	SABAL PALMETTO	12"	5	RELOCATE			0	0
A233	SLASH PINE	PINUS ELLIOTTII	27"	5	REMOVE			1	0
A234	SLASH PINE	PINUS ELLIOTTII	14" rot	2	REMOVE			1	
A235	SLASH PINE	PINUS ELLIOTTII	15"	5	REMOVE			1	
A236	CABBAGE PALM	SABAL PALMETTO	12' vines	3	RELOCATE			0	0
A237	SLASH PINE	PINUS ELLIOTTII	24"sect damage vines	3	REMOVE			1	
A238	CABBAGE PALM	SABAL PALMETTO	17"	4	RELOCATE			0	
A239	SLASH PINE	PINUS ELLIOTTII	20"	4	REMOVE			1	
A240	CABBAGE PALM	SABAL PALMETTO	12"	5	RELOCATE			0	
A241	SLASH PINE	PINUS ELLIOTTII	19" vines	3	REMOVE			1	
A242	SLASH PINE	PINUS ELLIOTTII	20"	4	REMOVE			1	
A243	CABBAGE PALM	SABAL PALMETTO	15"	5	RELOCATE			0	0
A244	CABBAGE PALM	SABAL PALMETTO	13"	5	RELOCATE			0	
A245	CABBAGE PALM	SABAL PALMETTO	13"	5	RELOCATE			0	0
A246	CABBAGE PALM	SABAL PALMETTO	18"	5	RELOCATE			0	
A247	CABBAGE PALM	SABAL PALMETTO	19"	5	RELOCATE			0	
A248	CABBAGE PALM	SABAL PALMETTO	14"	5	RELOCATE			0	
A249	CABBAGE PALM	SABAL PALMETTO	16' vines	3	RELOCATE			0	
A250	CABBAGE PALM	SABAL PALMETTO	13"	4	RELOCATE			0	
A251	SLASH PINE	PINUS ELLIOTTII	25"	4	REMOVE			1	
A252	CABBAGE PALM	SABAL PALMETTO	13"	4	RELOCATE			0	0
A253	SLASH PINE	PINUS ELLIOTTII	28"sect damage vines	3	REMOVE			1	
A254	CABBAGE PALM	SABAL PALMETTO	20"	5	RELOCATE			0	0
A255	CABBAGE PALM	SABAL PALMETTO	13"	5	RELOCATE			0	0
A256	CABBAGE PALM	SABAL PALMETTO	12"	5	RELOCATE			0	
A257	CABBAGE PALM	SABAL PALMETTO	21"	5	RELOCATE			0	0
A258	CABBAGE PALM	SABAL PALMETTO	19"	5	RELOCATE			0	
A259	SLASH PINE	PINUS ELLIOTTII	20" rot	3	REMOVE			1	0
A260	SLASH PINE	PINUS ELLIOTTII	16" vines trunk damage rot	3	REMOVE			0	
A261	CABBAGE PALM	SABAL PALMETTO	12"	5	RELOCATE			0	0
A262	CABBAGE PALM	SABAL PALMETTO	12"	5	RELOCATE			0	
A263	CABBAGE PALM	SABAL PALMETTO	24"	5	RELOCATE			0	
A264	SLASH PINE	PINUS ELLIOTTII	26"	4	REMOVE			1	
A265	SLASH PINE	PINUS ELLIOTTII	15"	4	REMOVE			1	
A266	CABBAGE PALM	SABAL PALMETTO	16"	5	RELOCATE			0	
A267	SLASH PINE	PINUS ELLIOTTII	20" vines	3	REMOVE			1	0
A268	CABBAGE PALM	SABAL PALMETTO	19"	5	RELOCATE			0	
A269	CABBAGE PALM	SABAL PALMETTO	18"	5	RELOCATE			0	
A270	CABBAGE PALM	SABAL PALMETTO	22" rot	2	RELOCATE			0	
A271	CABBAGE PALM	SABAL PALMETTO	24"	5	RELOCATE			0	
A272	CABBAGE PALM	SABAL PALMETTO	23"	4	RELOCATE			0	
A273	CABBAGE PALM	SABAL PALMETTO	23"	4	RELOCATE			0	0
A274	CABBAGE PALM	SABAL PALMETTO	12"	5	RELOCATE			0	
A275	CABBAGE PALM	SABAL PALMETTO	15"	5	RELOCATE			0	
A276	SLASH PINE	PINUS ELLIOTTII	15"	5	REMOVE			1	0
A277	CABBAGE PALM	SABAL PALMETTO	21"	5	RELOCATE			0	
A278	CABBAGE PALM	SABAL PALMETTO	14"	5	RELOCATE			0	
A279	SLASH PINE	PINUS ELLIOTTII	27" rot vines	3	REMOVE			1	0
A280	CABBAGE PALM	SABAL PALMETTO	14"	5	RELOCATE			0	
A281	CABBAGE PALM	SABAL PALMETTO	13"	5	RELOCATE			0	
A282	CABBAGE PALM	SABAL PALMETTO	12"	5	RELOCATE			0	
A283	CABBAGE PALM	SABAL PALMETTO	15"	5	RELOCATE			0	
A284	SLASH PINE	PINUS ELLIOTTII	12"	4	REMOVE			0	
A285	SLASH PINE	PINUS ELLIOTTII	14"	5	REMOVE			1	
A286	SLASH PINE	PINUS ELLIOTTII	22"	5	REMOVE			1	0
A287	CABBAGE PALM	SABAL PALMETTO	16"	5	RELOCATE			0	
A288	CABBAGE PALM	SABAL PALMETTO	22"	5	RELOCATE			0	
A289	CABBAGE PALM	SABAL PALMETTO	17"	5	RELOCATE			0	0
A290	SLASH PINE	PINUS ELLIOTTII	20"	5	REMOVE			1	0
A291	CABBAGE PALM	SABAL PALMETTO	12"	5	RELOCATE			0	0
A292	CABBAGE PALM	SABAL PALMETTO	12"	5	RELOCATE			0	
A293	CABBAGE PALM	SABAL PALMETTO	20"	5	RELOCATE			0	
A294	CABBAGE PALM	SABAL PALMETTO	18"	5	RELOCATE			0	
A295	SLASH PINE	PINUS ELLIOTTII	20"	5	REMOVE			1	0
A296	CABBAGE PALM	SABAL PALMETTO	14' vines	3	RELOCATE			0	0
A297	CABBAGE PALM	SABAL PALMETTO	21"	4	RELOCATE			0	
A298	CABBAGE PALM	SABAL PALMETTO	12"	5	RELOCATE			0	
A299	CABBAGE PALM	SABAL PALMETTO	12"	5	RELOCATE			0	
A300	SLASH PINE	PINUS ELLIOTTII	21"	4	PRESERVE			0	1
A301	TREE	TREE	15"	5	PRESERVE			0	1
A302	SLASH PINE	PINUS ELLIOTTII	17"	4	REMOVE			1	
A303	CABBAGE PALM	SABAL PALMETTO	17"	5	RELOCATE			0	0
A304	SLASH PINE	PINUS ELLIOTTII	15"	5	REMOVE			1	
A305	CABBAGE PALM	SABAL PALMETTO	14"	5	RELOCATE			0	
A306	SLASH PINE	PINUS ELLIOTTII	20"	4	REMOVE			1	
A307	CABBAGE PALM	SABAL PALMETTO	14"	1	RELOCATE			0	
A308	CABBAGE PALM	SABAL PALMETTO	21"	5	RELOCATE			0	0
A309	CABBAGE PALM	SABAL PALMETTO	23"	5	RELOCATE			0	
A310	SLASH PINE	PINUS ELLIOTTII	15"	4	REMOVE			1	0
A311	CABBAGE PALM	SABAL PALMETTO	24" hollow	3	RELOCATE			0	
A312	SLASH PINE	PINUS ELLIOTTII	13"	4	REMOVE			1	
A313	SLASH PINE	PINUS ELLIOTTII	22"	4	REMOVE			1	
A314	SLASH PINE	PINUS ELLIOTTII	17" vines rot	3	REMOVE			1	0
A315	CABBAGE PALM	SABAL PALMETTO	18"	5	RELOCATE			0	0
A316	LAUREL OAK	QUERCUS LAURIFOLIA	28" rot bark clusion	2	REMOVE			1	0
A317	CABBAGE PALM	SABAL PALMETTO	23"	5	RELOCATE			0	
A318	CABBAGE PALM	SABAL PALMETTO	22"	5	RELOCATE			0	
A319	CABBAGE PALM	SABAL PALMETTO	21"	5	RELOCATE			0	
A320	CABBAGE PALM	SABAL PALMETTO	13"	5	RELOCATE			0	0
A321	CABBAGE PALM	SABAL PALMETTO	14"	5	RELOCATE			0	0
A322	CABBAGE PALM	SABAL PALMETTO	12"	5	RELOCATE			0	
A323	CABBAGE PALM	SABAL PALMETTO	20' vines	3	RELOCATE			0	
A324	SLASH PINE	PINUS ELLIOTTII	19" rot	3	REMOVE			1	0
A325	CABBAGE PALM	SABAL PALMETTO	13"	5	RELOCATE			0	0
A326	CABBAGE PALM	SABAL PALMETTO	27"	5	RELOCATE			0	
A327	CABBAGE PALM	SABAL PALMETTO	12"	5	RELOCATE			0	
A328	CABBAGE PALM	SABAL PALMETTO	14"	5	RELOCATE			0	0
A329	SLASH PINE	PINUS ELLIOTTII	28"	4	REMOVE			1	0
A330	CABBAGE PALM	SABAL PALMETTO	13"	5	RELOCATE			0	
A331	CABBAGE PALM	SABAL PALMETTO	13"	4	RELOCATE			0	
A332	SLASH PINE	PINUS ELLIOTTII	13"	5	REMOVE			1	0
A333	LAUREL OAK	QUERCUS LAURIFOLIA	27"	5	REMOVE			1	

Tree #	Tree Species		DBH / Height	Environmental Ranking	Proposed Disposition	OAK MITIGATION REQUIRED (REPLACEMENT CALIPER)	OAK MITIGATION CREDITS	SABAL MITIGATION CREDITS (REMOVED COUNT)	SABAL MITIGATION CREDITS (PRESERVE COUNT)
	Common Name	Botanical Name							
A334	SLASH PINE	PINUS ELLIOTTII	13" vines rot	2	REMOVE			1	0
A335	CABBAGE PALM	SABAL PALMETTO	22" vines	3	PRESERVE			0	1
A336	CABBAGE PALM	SABAL PALMETTO	26"	4	PRESERVE			0	
A337	CABBAGE PALM	SABAL PALMETTO	14"	5	PRESERVE			0	
A338	CABBAGE PALM	SABAL PALMETTO	16"	4	PRESERVE			0	
A339	CABBAGE PALM	SABAL PALMETTO	16"	5	PRESERVE			0	
A340	SLASH PINE	PINUS ELLIOTTII	15" vines	3	PRESERVE			0	1
A341	CABBAGE PALM	SABAL PALMETTO	15'	5	RELOCATE			0	0
A342	CABBAGE PALM	SABAL PALMETTO	18"	4	PRESERVE			0	
A343	CABBAGE PALM	SABAL PALMETTO	20"	4	PRESERVE			0	1
A344	CABBAGE PALM	SABAL PALMETTO	15' dying canopy	3	RELOCATE			0	
A345	CABBAGE PALM	SABAL PALMETTO	26"	5	PRESERVE			0	
A346	CABBAGE PALM	SABAL PALMETTO	23"	5	PRESERVE			0	1
A347	CABBAGE PALM	SABAL PALMETTO	19"	5	PRESERVE			0	
A348	CABBAGE PALM	SABAL PALMETTO	16"	5	RELOCATE			0	
A349	CABBAGE PALM	SABAL PALMETTO	16"	4	PRESERVE			0	
A350	CABBAGE PALM	SABAL PALMETTO	21"	5	RELOCATE			0	0
A351	SLASH PINE	PINUS ELLIOTTII	21"	4	REMOVE			1	0
A352	CABBAGE PALM	SABAL PALMETTO	19"	5	RELOCATE			0	0
A353	CABBAGE PALM	SABAL PALMETTO	16"	5	RELOCATE			0	0
A354	CABBAGE PALM	SABAL PALMETTO	18"	5	RELOCATE			0	0
A355	CABBAGE PALM	SABAL PALMETTO	15"	5	RELOCATE			0	0
A356	CABBAGE PALM	SABAL PALMETTO	12"	5	RELOCATE			0	
A357	CABBAGE PALM	SABAL PALMETTO	13"	5	RELOCATE			0	0
A358	CABBAGE PALM	SABAL PALMETTO	16"	5	RELOCATE			0	
A359	CABBAGE PALM	SABAL PALMETTO	14"	5	RELOCATE			0	0
A360	CABBAGE PALM	SABAL PALMETTO	12"	5	RELOCATE			0	0
A361	CABBAGE PALM	SABAL PALMETTO	12"	5	RELOCATE			0	0
A362	CABBAGE PALM	SABAL PALMETTO	13"	5	RELOCATE			0	
A363	SLASH PINE	PINUS ELLIOTTII	15"	5	REMOVE			1	
A364	CABBAGE PALM	SABAL PALMETTO	15"	5	RELOCATE			0	0
A365	CABBAGE PALM	SABAL PALMETTO	20"	5	RELOCATE			0	
A366	CABBAGE PALM	SABAL PALMETTO	14"	5	RELOCATE			0	
A367	CABBAGE PALM	SABAL PALMETTO	18"	5	RELOCATE			0	
A368	CABBAGE PALM	SABAL PALMETTO	21"	5	RELOCATE			0	
A369	CABBAGE PALM	SABAL PALMETTO	20"	5	RELOCATE			0	
A370	TREE	TREE	16"	5	REMOVE			1	0
A371	CABBAGE PALM	SABAL PALMETTO	22"	5	RELOCATE			0	0
A372	CABBAGE PALM	SABAL PALMETTO	12"	5	RELOCATE			0	
A373	CABBAGE PALM	SABAL PALMETTO	18"	5	RELOCATE			0	0
A374	SLASH PINE	PINUS ELLIOTTII	30"	4	REMOVE			1	0
A375	CABBAGE PALM	SABAL PALMETTO	17"	5	RELOCATE			0	
A376	CABBAGE PALM	SABAL PALMETTO	16"	5	RELOCATE			0	0
A377	CABBAGE PALM	SABAL PALMETTO	12"	5	RELOCATE			0	
A378	SLASH PINE	PINUS ELLIOTTII	33"	5	REMOVE			1	0
A379	CABBAGE PALM	SABAL PALMETTO	22"	5	RELOCATE			0	0
A380	CABBAGE PALM	SABAL PALMETTO	22"	5	RELOCATE			0	0
A381	CABBAGE PALM	SABAL PALMETTO	12"	5	RELOCATE			0	0
A382	LAUREL OAK	QUERCUS LAURIFOLIA	21"	5	PRESERVE			0	1
A383	LAUREL OAK	QUERCUS LAURIFOLIA	15"	5	PRESERVE			0	1
A384	LAUREL OAK	QUERCUS LAURIFOLIA	26"	5	PRESERVE			0	1
A385	CABBAGE PALM	SABAL PALMETTO	15"	5	PRESERVE			0	
A386	CABBAGE PALM	SABAL PALMETTO	19"	5	RELOCATE			0	
A387	CABBAGE PALM	SABAL PALMETTO	16"	5	RELOCATE			0	0
A388	LAUREL OAK	QUERCUS LAURIFOLIA	45" rot	2	REMOVE			1	
A38									

TREE MITIGATION


Tree #	Tree Species		DBH / Height	Environmental Ranking	Proposed Disposition	OAK MITIGATION REQUIRED (REPLACEMENT CALIPER)	OAK MITIGATION CREDITS	SABAL MITIGATION CREDITS (REMOVED COUNT)	SABAL MITIGATION CREDITS (PRESERVE COUNT)
	Common Name	Botanical Name							
A444	LAUREL OAK	QUERCUS LAURIFOLIA	40"	5	REMOVE			1	
A445	CABBAGE PALM	SABAL PALMETTO	21"	5	RELOCATE			0	0
A446	LIVE OAK	QUERCUS VIRGINIANA	26" lean rot	3	REMOVE	26"		1	0
A447	LIVE OAK	QUERCUS VIRGINIANA	21"	5	REMOVE	21"		1	0
A448	LIVE OAK	QUERCUS VIRGINIANA	37"	5	REMOVE	37"		1	0
A449	CABBAGE PALM	SABAL PALMETTO	21"	5	RELOCATE			0	
A450	CABBAGE PALM	SABAL PALMETTO	20"	5	RELOCATE			0	
A451	CABBAGE PALM	SABAL PALMETTO	12"	5	RELOCATE			0	0
A452	CABBAGE PALM	SABAL PALMETTO	15"	5	RELOCATE			0	0
A453	LIVE OAK	QUERCUS VIRGINIANA	52"	4	REMOVE	52"		1	
A454	CABBAGE PALM	SABAL PALMETTO	18"	4	RELOCATE			0	
A455	CABBAGE PALM	SABAL PALMETTO	15"	4	PRESERVE			0	1
A456	CABBAGE PALM	SABAL PALMETTO	21"	5	PRESERVE			0	1
A457	CABBAGE PALM	SABAL PALMETTO	20"	5	RELOCATE			0	0
A458	CABBAGE PALM	SABAL PALMETTO	21"	5	RELOCATE			0	0
A459	CABBAGE PALM	SABAL PALMETTO	21"	5	RELOCATE			0	0
A460	CABBAGE PALM	SABAL PALMETTO	18"	5	RELOCATE			0	0
A461	LAUREL OAK	QUERCUS LAURIFOLIA	21"	5	REMOVE			1	0
A462	LIVE OAK	QUERCUS VIRGINIANA	62" two main	4	REMOVE	62"		1	
A463	LIVE OAK	QUERCUS VIRGINIANA	40"	5	REMOVE	40"		1	
A464	LIVE OAK	QUERCUS VIRGINIANA	80" three main	4	REMOVE	80"		1	
A465	CABBAGE PALM	SABAL PALMETTO	12"	5	RELOCATE			0	0
A466	STRANGLER FIG	FICUS AUREA	28" clump	5	REMOVE			1	0
A467	CABBAGE PALM	SABAL PALMETTO	13' dying canopy	3	RELOCATE			0	0
A468	CABBAGE PALM	SABAL PALMETTO	18"	5	RELOCATE			0	0
A469	CABBAGE PALM	SABAL PALMETTO	17"	5	RELOCATE			0	0
A470	LIVE OAK	QUERCUS VIRGINIANA	44"	4	REMOVE	44"		1	
A471	LIVE OAK	QUERCUS VIRGINIANA	30"	4	REMOVE	30"		1	
A472	LIVE OAK	QUERCUS VIRGINIANA	31"	4	REMOVE	31"		1	
A473	LIVE OAK	QUERCUS VIRGINIANA	59"	4	REMOVE	59"		1	0
A474	STRANGLER FIG	FICUS AUREA	78"	5	REMOVE			1	0
A475	LAUREL OAK	QUERCUS LAURIFOLIA	17"	5	REMOVE			1	0
A476	CABBAGE PALM	SABAL PALMETTO	21"	4	RELOCATE			0	0
A477	CABBAGE PALM	SABAL PALMETTO	21"	5	RELOCATE			0	0
A478	CABBAGE PALM	SABAL PALMETTO	20"	5	RELOCATE			0	0
A479	CABBAGE PALM	SABAL PALMETTO	13"	5	RELOCATE			0	0
A480	LAUREL OAK	QUERCUS LAURIFOLIA	32"	4	REMOVE			1	
A481	CABBAGE PALM	SABAL PALMETTO	16"	5	RELOCATE			0	0
A482	CABBAGE PALM	SABAL PALMETTO	15"	5	RELOCATE			0	0
A483	CABBAGE PALM	SABAL PALMETTO	12"	5	RELOCATE			0	0
A484	CABBAGE PALM	SABAL PALMETTO	13"	5	RELOCATE			0	0
A485	CABBAGE PALM	SABAL PALMETTO	13"	5	RELOCATE			0	0
A486	LIVE OAK	QUERCUS VIRGINIANA	53"	5	REMOVE	53"		1	
A487	CABBAGE PALM	SABAL PALMETTO	14"	5	RELOCATE			0	0
A488	CABBAGE PALM	SABAL PALMETTO	23"	5	RELOCATE			0	0
A489	CABBAGE PALM	SABAL PALMETTO	15"	5	PRESERVE			0	1
A490	CABBAGE PALM	SABAL PALMETTO	17"	5	RELOCATE			0	0
A491	LIVE OAK	QUERCUS VIRGINIANA	23"	5	REMOVE	23"		1	
A492	LIVE OAK	QUERCUS VIRGINIANA	43"	5	REMOVE	43"		1	
A493	CABBAGE PALM	SABAL PALMETTO	12"	5	RELOCATE			0	0
A494	CABBAGE PALM	SABAL PALMETTO	18"	5	RELOCATE			0	0
A495	CABBAGE PALM	SABAL PALMETTO	19"	5	RELOCATE			0	0
A496	CABBAGE PALM	SABAL PALMETTO	17"	5	RELOCATE			0	0
A497	CABBAGE PALM	SABAL PALMETTO	21"	5	PRESERVE			0	0
A498	CABBAGE PALM	SABAL PALMETTO	24"	5	PRESERVE			0	0
A499	LIVE OAK	QUERCUS VIRGINIANA	25"	5	PRESERVE			25"	
A500	LIVE OAK	QUERCUS VIRGINIANA	102"	4	REMOVE	102"		1	
A501	CABBAGE PALM	SABAL PALMETTO	12"	5	RELOCATE			0	0
A502	LIVE OAK	QUERCUS VIRGINIANA	63" bark*clusion	3	REMOVE	63"		1	
A503	CABBAGE PALM	SABAL PALMETTO	26" machine damage	3	RELOCATE			0	0
A504	CABBAGE PALM	SABAL PALMETTO	15' dying canopy	3	RELOCATE			0	0
A505	LAUREL OAK	QUERCUS LAURIFOLIA	22"	1	REMOVE			1	
A506	CABBAGE PALM	SABAL PALMETTO	15"	5	RELOCATE			0	0
A507	CABBAGE PALM	SABAL PALMETTO	16"	5	RELOCATE			0	0
A508	CABBAGE PALM	SABAL PALMETTO	21"	5	RELOCATE			0	0
A509	CABBAGE PALM	SABAL PALMETTO	16"	5	RELOCATE			0	0
A510	CABBAGE PALM	SABAL PALMETTO	12"	5	RELOCATE			0	0
A511	CABBAGE PALM	SABAL PALMETTO	12"	5	RELOCATE			0	0
A512	CABBAGE PALM	SABAL PALMETTO	14"	5	RELOCATE			0	0
A513	CABBAGE PALM	SABAL PALMETTO	16"	5	RELOCATE			0	0
A514	CABBAGE PALM	SABAL PALMETTO	15"	5	RELOCATE			0	0
A515	LAUREL OAK	QUERCUS LAURIFOLIA	33"	5	REMOVE			1	0
A516	CABBAGE PALM	SABAL PALMETTO	16"	4	RELOCATE			0	0
A517	CABBAGE PALM	SABAL PALMETTO	15' rot	3	RELOCATE			0	0
A518	CABBAGE PALM	SABAL PALMETTO	17"	4	RELOCATE			0	0
A519	CABBAGE PALM	SABAL PALMETTO	18' rot	3	RELOCATE			0	0
A520	CABBAGE PALM	SABAL PALMETTO	13"	5	PRESERVE			0	0
A521	CABBAGE PALM	SABAL PALMETTO	16"	5	PRESERVE			0	0
A522	SLASH PINE	PINUS ELLIOTTII	16"sect damage	3	PRESERVE			0	1
A523	LAUREL OAK	QUERCUS LAURIFOLIA	26"	5	PRESERVE			0	0
A524	SLASH PINE	PINUS ELLIOTTII	22"sect damage trunk damage	3	REMOVE			1	0
A525	CABBAGE PALM	SABAL PALMETTO	20"	5	RELOCATE			0	0
A526	LAUREL OAK	QUERCUS LAURIFOLIA	52"	4	REMOVE			1	0
A527	CABBAGE PALM	SABAL PALMETTO	21"	5	RELOCATE			0	0
A528	CABBAGE PALM	SABAL PALMETTO	15"	5	RELOCATE			0	0
A529	CABBAGE PALM	SABAL PALMETTO	13"	5	RELOCATE			0	0
A530	LAUREL OAK	QUERCUS LAURIFOLIA	28"	5	PRESERVE			0	1
A531	CABBAGE PALM	SABAL PALMETTO	17"	5	PRESERVE			0	1
A532	CABBAGE PALM	SABAL PALMETTO	15' vines	3	RELOCATE			0	0
A533	CABBAGE PALM	SABAL PALMETTO	12"	5	RELOCATE			0	0
A534	CABBAGE PALM	SABAL PALMETTO	20"	5	RELOCATE			0	0
A535	CABBAGE PALM	SABAL PALMETTO	22' vines	3	RELOCATE			0	0
A536	CABBAGE PALM	SABAL PALMETTO	22"	4	RELOCATE			0	0
A537	CABBAGE PALM	SABAL PALMETTO	16"	4	RELOCATE			0	0
A538	CABBAGE PALM	SABAL PALMETTO	20"	5	RELOCATE			0	0
A539	CABBAGE PALM	SABAL PALMETTO	15"	5	RELOCATE			0	0
A540	CABBAGE PALM	SABAL PALMETTO	16"	5	RELOCATE			0	0
A541	CABBAGE PALM	SABAL PALMETTO	15"	5	RELOCATE			0	0
A542	SLASH PINE	PINUS ELLIOTTII	16"	5	REMOVE			1	0
A543	CABBAGE PALM	SABAL PALMETTO	14"	5	RELOCATE			0	0
A544	CABBAGE PALM	SABAL PALMETTO	26"	5	RELOCATE			0	0
A545	CABBAGE PALM	SABAL PALMETTO	22"	5	PRESERVE			0	1
A546	CABBAGE PALM	SABAL PALMETTO	28"	5	PRESERVE			0	1
A547	CABBAGE PALM	SABAL PALMETTO	14"	5	RELOCATE			0	0
A548	CABBAGE PALM	SABAL PALMETTO	25"	5	RELOCATE			0	0
A549	LAUREL OAK	QUERCUS LAURIFOLIA	38"	5	REMOVE			1	
A550	SLASH PINE	PINUS ELLIOTTII	15' rot	3	REMOVE			1	0
A551	CABBAGE PALM	SABAL PALMETTO	30"	5	RELOCATE			0	0
A552	LAUREL OAK	QUERCUS LAURIFOLIA	24"	5	REMOVE			1	
A553	CABBAGE PALM	SABAL PALMETTO	15"	5	RELOCATE			0	0
A554	CABBAGE PALM	SABAL PALMETTO	18"	5	RELOCATE			0	0
A555	CABBAGE PALM	SABAL PALMETTO	16"	5	RELOCATE			0	0
A556	CABBAGE PALM	SABAL PALMETTO	14"	5	RELOCATE			0	0

Tree #	Tree Species		DBH / Height	Environmental Ranking	Proposed Disposition	OAK MITIGATION REQUIRED (REPLACEMENT CALIPER)	OAK MITIGATION CREDITS	SABAL MITIGATION CREDITS (REMOVED COUNT)	SABAL MITIGATION CREDITS (PRESERVE COUNT)
	Common Name	Botanical Name							
A557	CABBAGE PALM	SABAL PALMETTO	18' vines	3	RELOCATE			0	
A558	SLASH PINE	PINUS ELLIOTTII	15"	5	REMOVE			1	0
A559	CABBAGE PALM	SABAL PALMETTO	15'	4	RELOCATE			0	0
A560	SLASH PINE	PINUS ELLIOTTII	21"	4	REMOVE			1	0
A561	TREE	TREE	20"	5	REMOVE			1	0
A562	CABBAGE PALM	SABAL PALMETTO	16"	5	RELOCATE			0	0
A563	CABBAGE PALM	SABAL PALMETTO	15'	5	RELOCATE			0	0
A564	SLASH PINE	PINUS ELLIOTTII	20"	5	REMOVE			1	0
A565	CABBAGE PALM	SABAL PALMETTO	15'	4	RELOCATE			0	0
A566	CABBAGE PALM	SABAL PALMETTO	15'	5	RELOCATE			0	0
A567	SLASH PINE	PINUS ELLIOTTII	23"	5	REMOVE			1	0
A568	SLASH PINE	PINUS ELLIOTTII	22"	5	REMOVE			1	0
A569	CABBAGE PALM	SABAL PALMETTO	15'	4	RELOCATE			0	0
A570	CABBAGE PALM	SABAL PALMETTO	16'	5	RELOCATE			0	0
A571	SLASH PINE	PINUS ELLIOTTII	10" vines	3	REMOVE			1	0
A572	SLASH PINE	PINUS ELLIOTTII	9" vines	2	REMOVE			1	0
A573	SLASH PINE	PINUS ELLIOTTII	26"	5	REMOVE			1	0
A574	SLASH PINE	PINUS ELLIOTTII	20" rot	3	REMOVE			1	0
A575	SLASH PINE	PINUS ELLIOTTII	26" rot	3	REMOVE			1	0
A576	SLASH PINE	PINUS ELLIOTTII	21"	4	REMOVE			1	0
A577	CABBAGE PALM	SABAL PALMETTO	18"	4	RELOCATE			0	0
A578	CABBAGE PALM	SABAL PALMETTO	15' vines	3	RELOCATE			0	0
A579	CABBAGE PALM	SABAL PALMETTO	19'	4	RELOCATE			0	0
A580	SLASH PINE	PINUS ELLIOTTII	16" trunk damage rot	3	REMOVE			1	0
A581	CABBAGE PALM	SABAL PALMETTO	13"	5	RELOCATE			0	0
A582	CABBAGE PALM	SABAL PALMETTO	20"	5	RELOCATE			0	0
A583	SLASH PINE	PINUS ELLIOTTII	23"	5	REMOVE			1	0
A584	CABBAGE PALM	SABAL PALMETTO	24"	5	RELOCATE			0	0
A585	CABBAGE PALM	SABAL PALMETTO	18"	5	RELOCATE			0	0
A586	CABBAGE PALM	SABAL PALMETTO	12"	5	RELOCATE			0	0
A587	CABBAGE PALM	SABAL PALMETTO	15'	5	RELOCATE			0	0
A588	SLASH PINE	PINUS ELLIOTTII	16"	5	REMOVE			1	0
A589	CABBAGE PALM	SABAL PALMETTO	22"	5	RELOCATE			0	0
A590	CABBAGE PALM	SABAL PALMETTO	20"	5	RELOCATE			0	0
A591	SLASH PINE	PINUS ELLIOTTII	15" vines	3	REMOVE			1	0
A592	CABBAGE PALM	SABAL PALMETTO	17"	5	RELOCATE			0	0
A593	CABBAGE PALM	SABAL PALMETTO	12"	5	RELOCATE			0	0
A594	LAUREL OAK	QUERCUS LAURIFOLIA	25" rot	3	REMOVE			1	0
A595	CABBAGE PALM	SABAL PALMETTO	18"	5	PRESERVE			0	1
A596	SLASH PINE	PINUS ELLIOTTII	28"	5	PRESERVE			0	1
A597	CABBAGE PALM	SABAL PALMETTO	22"	5	PRESERVE			0	1
A598	CABBAGE PALM	SABAL PALMETTO	20"	5	PRESERVE			0	1
A599	CABBAGE PALM	SABAL PALMETTO	12"	5	PRESERVE			0	1
A600	CABBAGE PALM	SABAL PALMETTO	14"	5	PRESERVE			0	0
A601	SLASH PINE	PINUS ELLIOTTII	16"	5	PRESERVE			0	0
A602	CABBAGE PALM	SABAL PALMETTO	13"	5	RELOCATE			0	0
A603	CABBAGE PALM	SABAL PALMETTO	19' trunk damage	3	RELOCATE			0	0
A604	CABBAGE PALM	SABAL PALMETTO	23"	4	RELOCATE			0	0
A605	SLASH PINE	PINUS ELLIOTTII	9"	1	REMOVE			1	0
A606	SLASH PINE	PINUS ELLIOTTII	16"	5</					

TREE MITIGATION

Tree #	Tree Species		DBH / Height	Environmental Ranking	Proposed Disposition	OAK MITIGATION REQUIRED (REPLACEMENT CALIPER)	OAK MITIGATION CREDITS	SABAL MITIGATION CREDITS (REMOVED COUNT)	SABAL MITIGATION CREDITS (PRESERVE COUNT)
	Common Name	Botanical Name							
A670	CABBAGE PALM	SABAL PALMETTO	12'	5	RELOCATE			0	0
A671	CABBAGE PALM	SABAL PALMETTO	15'	4	RELOCATE			0	0
A672	SLASH PINE	PINUS ELLIOTTII	27"	4	REMOVE			1	0
A673	SLASH PINE	PINUS ELLIOTTII	19" trunk damage	3	REMOVE			1	0
A674	CABBAGE PALM	SABAL PALMETTO	12'	5	RELOCATE			0	0
A675	CABBAGE PALM	SABAL PALMETTO	13'	5	RELOCATE			0	0
A676	CABBAGE PALM	SABAL PALMETTO	22'	5	RELOCATE			0	0
A677	CABBAGE PALM	SABAL PALMETTO	20'	5	RELOCATE			0	0
A678	CABBAGE PALM	SABAL PALMETTO	22'	5	RELOCATE			0	0
A679	CABBAGE PALM	SABAL PALMETTO	12'	5	RELOCATE			0	0
A680	CABBAGE PALM	SABAL PALMETTO	14'	5	RELOCATE			0	0
A681	SLASH PINE	PINUS ELLIOTTII	23"	5	REMOVE			1	0
A682	CABBAGE PALM	SABAL PALMETTO	12'	5	RELOCATE			0	0
A683	CABBAGE PALM	SABAL PALMETTO	18'	5	RELOCATE			0	0
A684	CABBAGE PALM	SABAL PALMETTO	16'	5	PRESERVE			0	1
A685	SLASH PINE	PINUS ELLIOTTII	17" rot trunk damage	2	PRESERVE			0	1
A686	SLASH PINE	PINUS ELLIOTTII	16"	5	PRESERVE			0	1
A687	CABBAGE PALM	SABAL PALMETTO	17"	5	PRESERVE			0	1
A688	SLASH PINE	PINUS ELLIOTTII	17"	4	REMOVE			1	0
A689	SLASH PINE	PINUS ELLIOTTII	10"	5	PRESERVE			0	1
A690	CABBAGE PALM	SABAL PALMETTO	12'	5	PRESERVE			0	1
A691	CABBAGE PALM	SABAL PALMETTO	14'	4	PRESERVE			0	1
A692	CABBAGE PALM	SABAL PALMETTO	19'	5	PRESERVE			0	1
A693	CABBAGE PALM	SABAL PALMETTO	13'	4	PRESERVE			0	1
A694	CABBAGE PALM	SABAL PALMETTO	14'	5	PRESERVE			0	1
A695	CABBAGE PALM	SABAL PALMETTO	12'	5	PRESERVE			0	1
A696	CABBAGE PALM	SABAL PALMETTO	12' vines growing to oak	3	PRESERVE			0	1
A697	LIVE OAK	QUERCUS VIRGINIANA	64"		PRESERVE		64"	1	0
A698	SLASH PINE	PINUS ELLIOTTII	16"	5	PRESERVE			0	1
A699	SLASH PINE	PINUS ELLIOTTII	11" vines	3	PRESERVE			0	1
A700	CABBAGE PALM	SABAL PALMETTO	13'	5	PRESERVE			0	1
A701	CABBAGE PALM	SABAL PALMETTO	12'	5	RELOCATE			0	0
A702	LAUREL OAK	QUERCUS LAURIFOLIA	48"	4	PRESERVE			0	1
A703	CABBAGE PALM	SABAL PALMETTO	17'	5	PRESERVE			0	1
A704	LAUREL OAK	QUERCUS LAURIFOLIA	32"	5	PRESERVE			0	1
A705	CABBAGE PALM	SABAL PALMETTO	15' rot	3	PRESERVE			0	1
A706	LAUREL OAK	QUERCUS LAURIFOLIA	24" two main	5	REMOVE			1	0
A707	CABBAGE PALM	SABAL PALMETTO	15'	4	PRESERVE			0	1
A708	LAUREL OAK	QUERCUS LAURIFOLIA	11" two main	4	PRESERVE			0	1
A709	CABBAGE PALM	SABAL PALMETTO	21'	4	RELOCATE			0	0
A710	SLASH PINE	PINUS ELLIOTTII	20"	4	REMOVE			1	0
A711	SLASH PINE	PINUS ELLIOTTII	22"sect damage rot	3	REMOVE			1	0
A712	CABBAGE PALM	SABAL PALMETTO	14'	5	PRESERVE			0	1
A713	SLASH PINE	PINUS ELLIOTTII	13"	4	PRESERVE			0	1
A714	CABBAGE PALM	SABAL PALMETTO	12'	5	PRESERVE			0	1
A715	LAUREL OAK	QUERCUS LAURIFOLIA	26"	5	REMOVE			1	0
A716	SLASH PINE	PINUS ELLIOTTII	21"	5	REMOVE			1	0
A717	LAUREL OAK	QUERCUS LAURIFOLIA	9"	5	PRESERVE			0	1
A718	SLASH PINE	PINUS ELLIOTTII	26"	5	REMOVE			1	0
A719	CABBAGE PALM	SABAL PALMETTO	16'	5	PRESERVE			0	1
A720	SLASH PINE	PINUS ELLIOTTII	23"	5	REMOVE			1	0
A721	CABBAGE PALM	SABAL PALMETTO	14'	5	RELOCATE			0	0
A722	SLASH PINE	PINUS ELLIOTTII	15"	5	REMOVE			1	0
A723	CABBAGE PALM	SABAL PALMETTO	17'	5	RELOCATE			0	0
A724	CABBAGE PALM	SABAL PALMETTO	15'	5	RELOCATE			0	0
A725	CABBAGE PALM	SABAL PALMETTO	18'	5	PRESERVE			0	1
A726	CABBAGE PALM	SABAL PALMETTO	13'	5	RELOCATE			0	0
A727	SLASH PINE	PINUS ELLIOTTII	27" rot	3	REMOVE			1	0
A728	SLASH PINE	PINUS ELLIOTTII	15"	4	REMOVE			1	0
A729	SLASH PINE	PINUS ELLIOTTII	21" rot	3	REMOVE			1	0
A730	SLASH PINE	PINUS ELLIOTTII	21" rot	3	REMOVE			1	0
A731	SLASH PINE	PINUS ELLIOTTII	15"	4	REMOVE			1	0
A732	LAUREL OAK	QUERCUS LAURIFOLIA	43" rot	3	REMOVE			1	0
A733	CABBAGE PALM	SABAL PALMETTO	21'	1	RELOCATE			0	0
A734	CABBAGE PALM	SABAL PALMETTO	22'	4	RELOCATE			0	0
A735	SLASH PINE	PINUS ELLIOTTII	13"	5	REMOVE			1	0
A736	SLASH PINE	PINUS ELLIOTTII	18"	4	PRESERVE			0	1
A737	SLASH PINE	PINUS ELLIOTTII	21" rot	3	REMOVE			1	0
A738	SLASH PINE	PINUS ELLIOTTII	10" rot	3	REMOVE			1	0
A739	CABBAGE PALM	SABAL PALMETTO	16'	5	RELOCATE			0	0
A740	SLASH PINE	PINUS ELLIOTTII	22"	4	REMOVE			1	0
A741	CABBAGE PALM	SABAL PALMETTO	14'	5	PRESERVE			0	1
A742	SLASH PINE	PINUS ELLIOTTII	22"	5	REMOVE			1	0
A743	SLASH PINE	PINUS ELLIOTTII	22"	5	REMOVE			1	0
A744	CABBAGE PALM	SABAL PALMETTO	15'	5	RELOCATE			0	0
A745	CABBAGE PALM	SABAL PALMETTO	15'	5	RELOCATE			0	0
A746	CABBAGE PALM	SABAL PALMETTO	16'	5	RELOCATE			0	0
A747	CABBAGE PALM	SABAL PALMETTO	18'	5	RELOCATE			0	0
A748	CABBAGE PALM	SABAL PALMETTO	16'	4	RELOCATE			0	0
A749	STRANGLER FIG	FICUS AUREA	22"	5	REMOVE			1	0
A750	SLASH PINE	PINUS ELLIOTTII	16"	5	REMOVE			1	0
A751	SLASH PINE	PINUS ELLIOTTII	15"	4	REMOVE			1	0
A752	SLASH PINE	PINUS ELLIOTTII	14"	4	REMOVE			1	0
A753	SLASH PINE	PINUS ELLIOTTII	14"	4	REMOVE			1	0
A754	SLASH PINE	PINUS ELLIOTTII	19" rot sect damage	3	REMOVE			1	0
A755	SLASH PINE	PINUS ELLIOTTII	22"	5	REMOVE			1	0
A756	SLASH PINE	PINUS ELLIOTTII	22" trunk damage	3	REMOVE			1	0
A757	CABBAGE PALM	SABAL PALMETTO	18'	5	RELOCATE			0	0
A758	SLASH PINE	PINUS ELLIOTTII	27"	4	REMOVE			1	0
A759	SLASH PINE	PINUS ELLIOTTII	26"	4	REMOVE			1	0
A760	CABBAGE PALM	SABAL PALMETTO	20'	5	RELOCATE			0	0
A761	SLASH PINE	PINUS ELLIOTTII	17"	5	REMOVE			1	0
A762	SLASH PINE	PINUS ELLIOTTII	22"	5	REMOVE			1	0
A763	CABBAGE PALM	SABAL PALMETTO	14'	5	RELOCATE			0	0
A764	SLASH PINE	PINUS ELLIOTTII	22"	5	REMOVE			1	0
A765	SLASH PINE	PINUS ELLIOTTII	15"	5	REMOVE			1	0
A766	SLASH PINE	PINUS ELLIOTTII	9"	5	REMOVE			1	0
A767	SLASH PINE	PINUS ELLIOTTII	9"	5	REMOVE			1	0
A768	CABBAGE PALM	SABAL PALMETTO	16'	5	RELOCATE			0	0
A769	CABBAGE PALM	SABAL PALMETTO	16'	5	RELOCATE			0	0
A770	SLASH PINE	PINUS ELLIOTTII	15"	5	REMOVE			1	0
A771	SLASH PINE	PINUS ELLIOTTII	22"	5	REMOVE			1	0

Tree #	Tree Species		DBH / Height	Environmental Ranking	Proposed Disposition	OAK MITIGATION REQUIRED (REPLACEMENT CALIPER)	OAK MITIGATION CREDITS	SABAL MITIGATION CREDITS (REMOVED COUNT)	SABAL MITIGATION CREDITS (PRESERVE COUNT)
	Common Name	Botanical Name							
A772	SLASH PINE	PINUS ELLIOTTII	22"	5	REMOVE			1	0
A773	SLASH PINE	PINUS ELLIOTTII	25"	4	REMOVE			1	0
A774	CABBAGE PALM	SABAL PALMETTO	16'	4	RELOCATE			0	0
A775	CABBAGE PALM	SABAL PALMETTO	14'	4	RELOCATE			0	0
A776	CABBAGE PALM	SABAL PALMETTO	19'	5	RELOCATE			0	0
A777	CABBAGE PALM	SABAL PALMETTO	14' hollow	3	RELOCATE			0	0
A778	CABBAGE PALM	SABAL PALMETTO	16'	5	RELOCATE			0	0
A779	CABBAGE PALM	SABAL PALMETTO	16'	5	RELOCATE			0	0
A780	CABBAGE PALM	SABAL PALMETTO	14'	4	RELOCATE			0	0
A781	CABBAGE PALM	SABAL PALMETTO	14'	4	RELOCATE			0	0
A782	CABBAGE PALM	SABAL PALMETTO	17'	5	RELOCATE			0	0
A783	CABBAGE PALM	SABAL PALMETTO	18' rot	3	RELOCATE			0	0
A784	CABBAGE PALM	SABAL PALMETTO	12'	5	PRESERVE			0	0
A785	CABBAGE PALM	SABAL PALMETTO	12'	5	PRESERVE			0	0
A786	CABBAGE PALM	SABAL PALMETTO	16'	5	PRESERVE			0	0
A787	CABBAGE PALM	SABAL PALMETTO	14'	5	PRESERVE			0	0
A788	CABBAGE PALM	SABAL PALMETTO	16'	4	PRESERVE			0	0
A789	CABBAGE PALM	SABAL PALMETTO	15'	5	PRESERVE			0	0
A790	CABBAGE PALM	SABAL PALMETTO	14'	4	PRESERVE			0	0
A791	CABBAGE PALM	SABAL PALMETTO	15'	4	PRESERVE			0	0
A792	CABBAGE PALM	SABAL PALMETTO	14'	5	PRESERVE			0	0
A793	CABBAGE PALM	SABAL PALMETTO	13' trunk damage	3	PRESERVE			0	0
A794	CABBAGE PALM	SABAL PALMETTO	14'	5	PRESERVE			0	0
A795	CABBAGE PALM	SABAL PALMETTO	13'	5	PRESERVE			0	0
A796	CABBAGE PALM	SABAL PALMETTO	14'	4	PRESERVE			0	0
A797	CABBAGE PALM	SABAL PALMETTO	16'	4	PRESERVE			0	0
A798	SLASH PINE	PINUS ELLIOTTII	20"	5	PRESERVE			0	0
A799	CABBAGE PALM	SABAL PALMETTO	15'	4	RELOCATE			0	0
A800	CABBAGE PALM	SABAL PALMETTO	17' trunk damage	3	RELOCATE			0	0
A801	CABBAGE PALM	SABAL PALMETTO	16'	5	PRESERVE			0	0
A802	CABBAGE PALM	SABAL PALMETTO	22"	5	PRESERVE			0	0
A803	SLASH PINE	PINUS ELLIOTTII	22"	4	REMOVE			1	0
TOTAL CREDITS:						0	0	300	253
						OAK MITIGATION REQUIRED	OAK MITIGATION	SABAL RELOCATION	SABAL PRESERVATION
						952	952	0	0

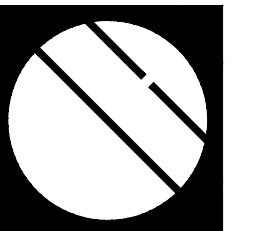

Cotleur & Hearing

Landscape Architects
Land Planners
Environmental Consultants
1934 Commerce Lane
Suite 1
Jupiter, Florida 33458
561.747.6336 Fax 747.1377
www.cotleurhearing.com
Lic# LC-C000239

SYMPHONY LAKES

Ft. Pierce, Florida

DESIGNED _____ PRP
DRAWN _____ PRP
APPROVED _____ LAH
JOB NUMBER 21-1214
DATE 05-15-25
REVISIONS _____