


SCALE: 1" = 20'

AVENUE "E"

BOLLARD & ROPE

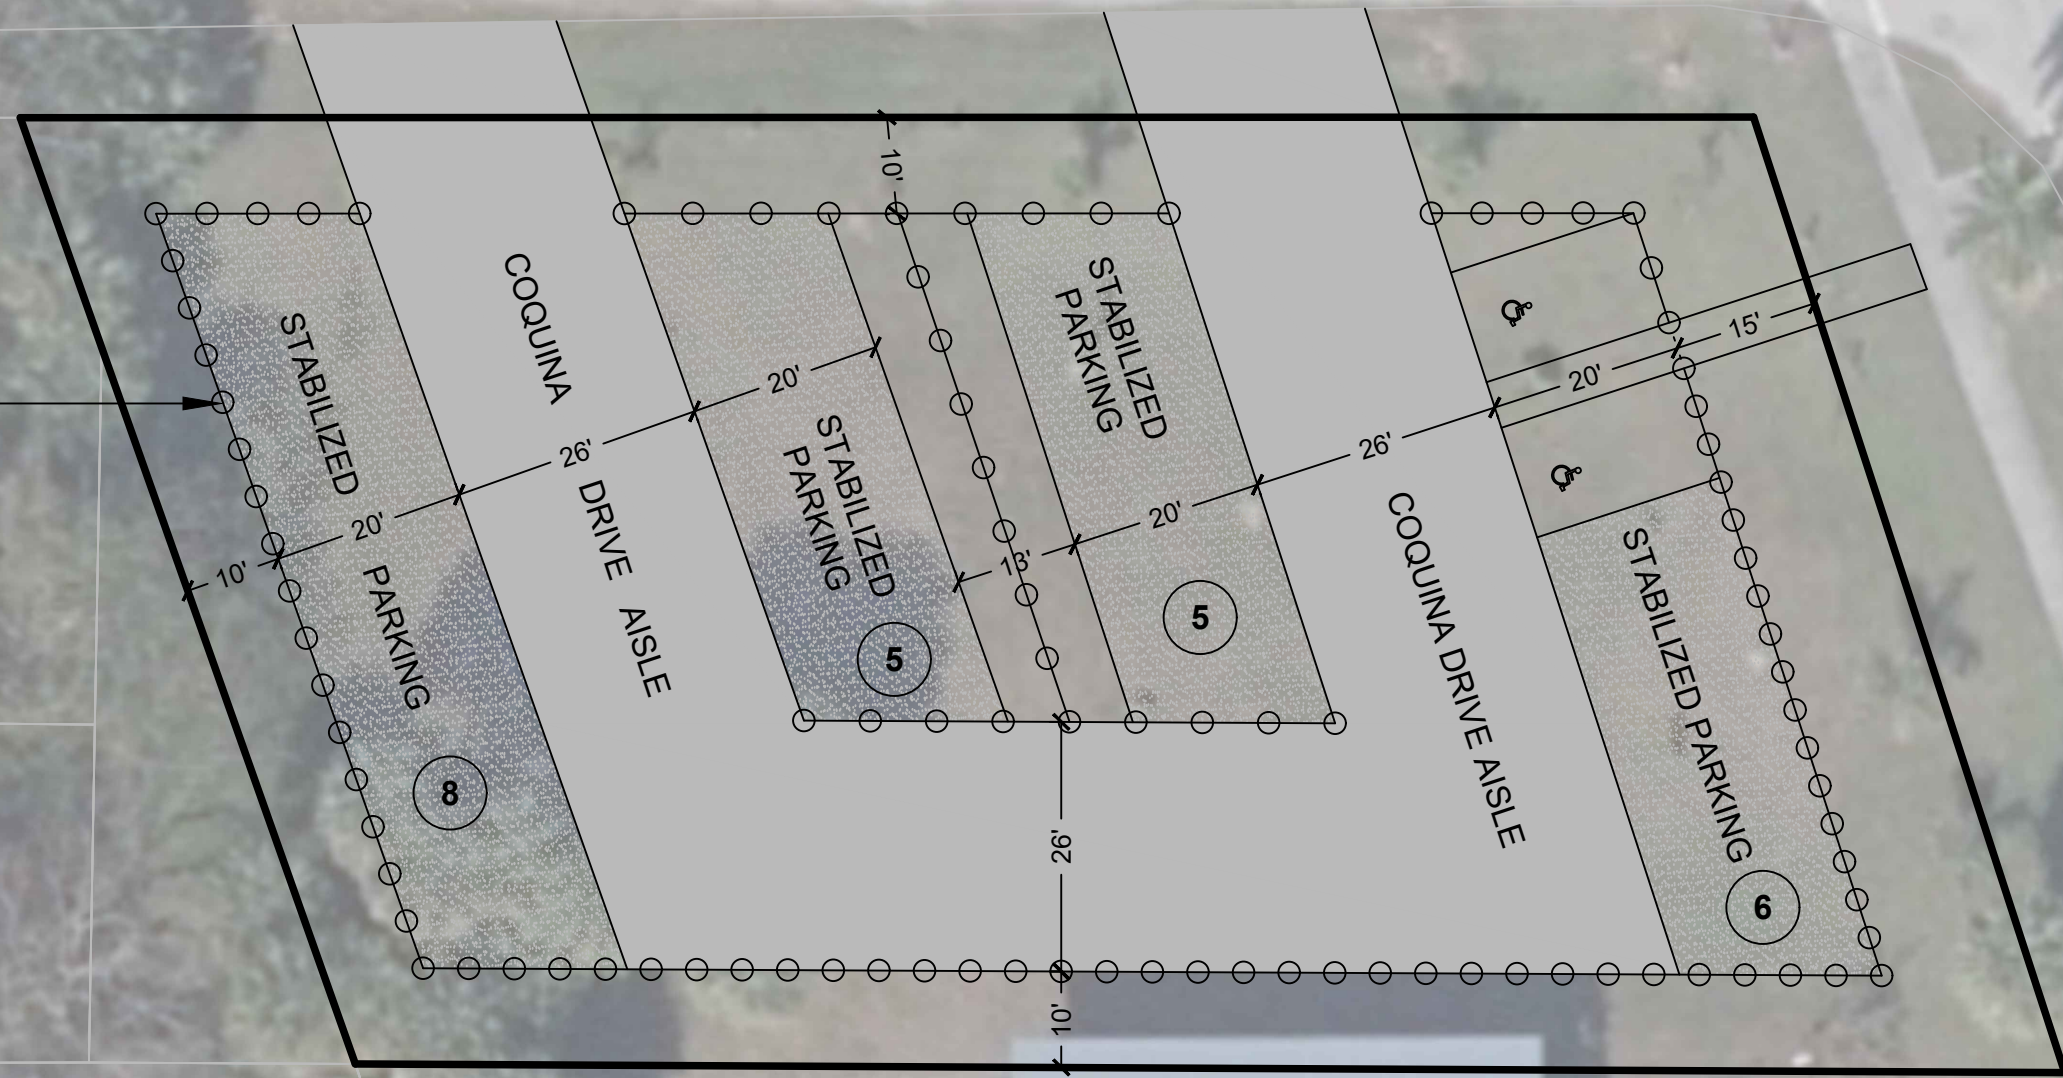

INDIAN RIVER DRIVE

24 TOTAL PARKING SPACES

Z:\Shared\4400 Engineering\Engineering CADD Files\Drawings\Facilities\Parks\Indian River Drive\Proposed Parking at Avenue E and Indian River Drive.dwg



PROPOSED PARKING AT AVENUE "E" AND INDIAN RIVER DRIVE



THE SUNRISE CITY
FORT PIERCE
PUBLIC WORKS
DEPARTMENT

Florida

MEMORANDUM

TO: Kerry Driver, Senior Planner

FROM: Marsha Commond, Special Projects Coordinator

RE: Parking Expansion on Ave E and Indian River Drive

DATE: 9/4/2025

Please be informed that a Temporary Use Application is being submitted for the establishment of temporary parking at the vacant lot situated at Avenue E and Indian River Drive. The City is currently working on a lease agreement with the property owners, which will span a two-year term with the option for a one-year renewal.