
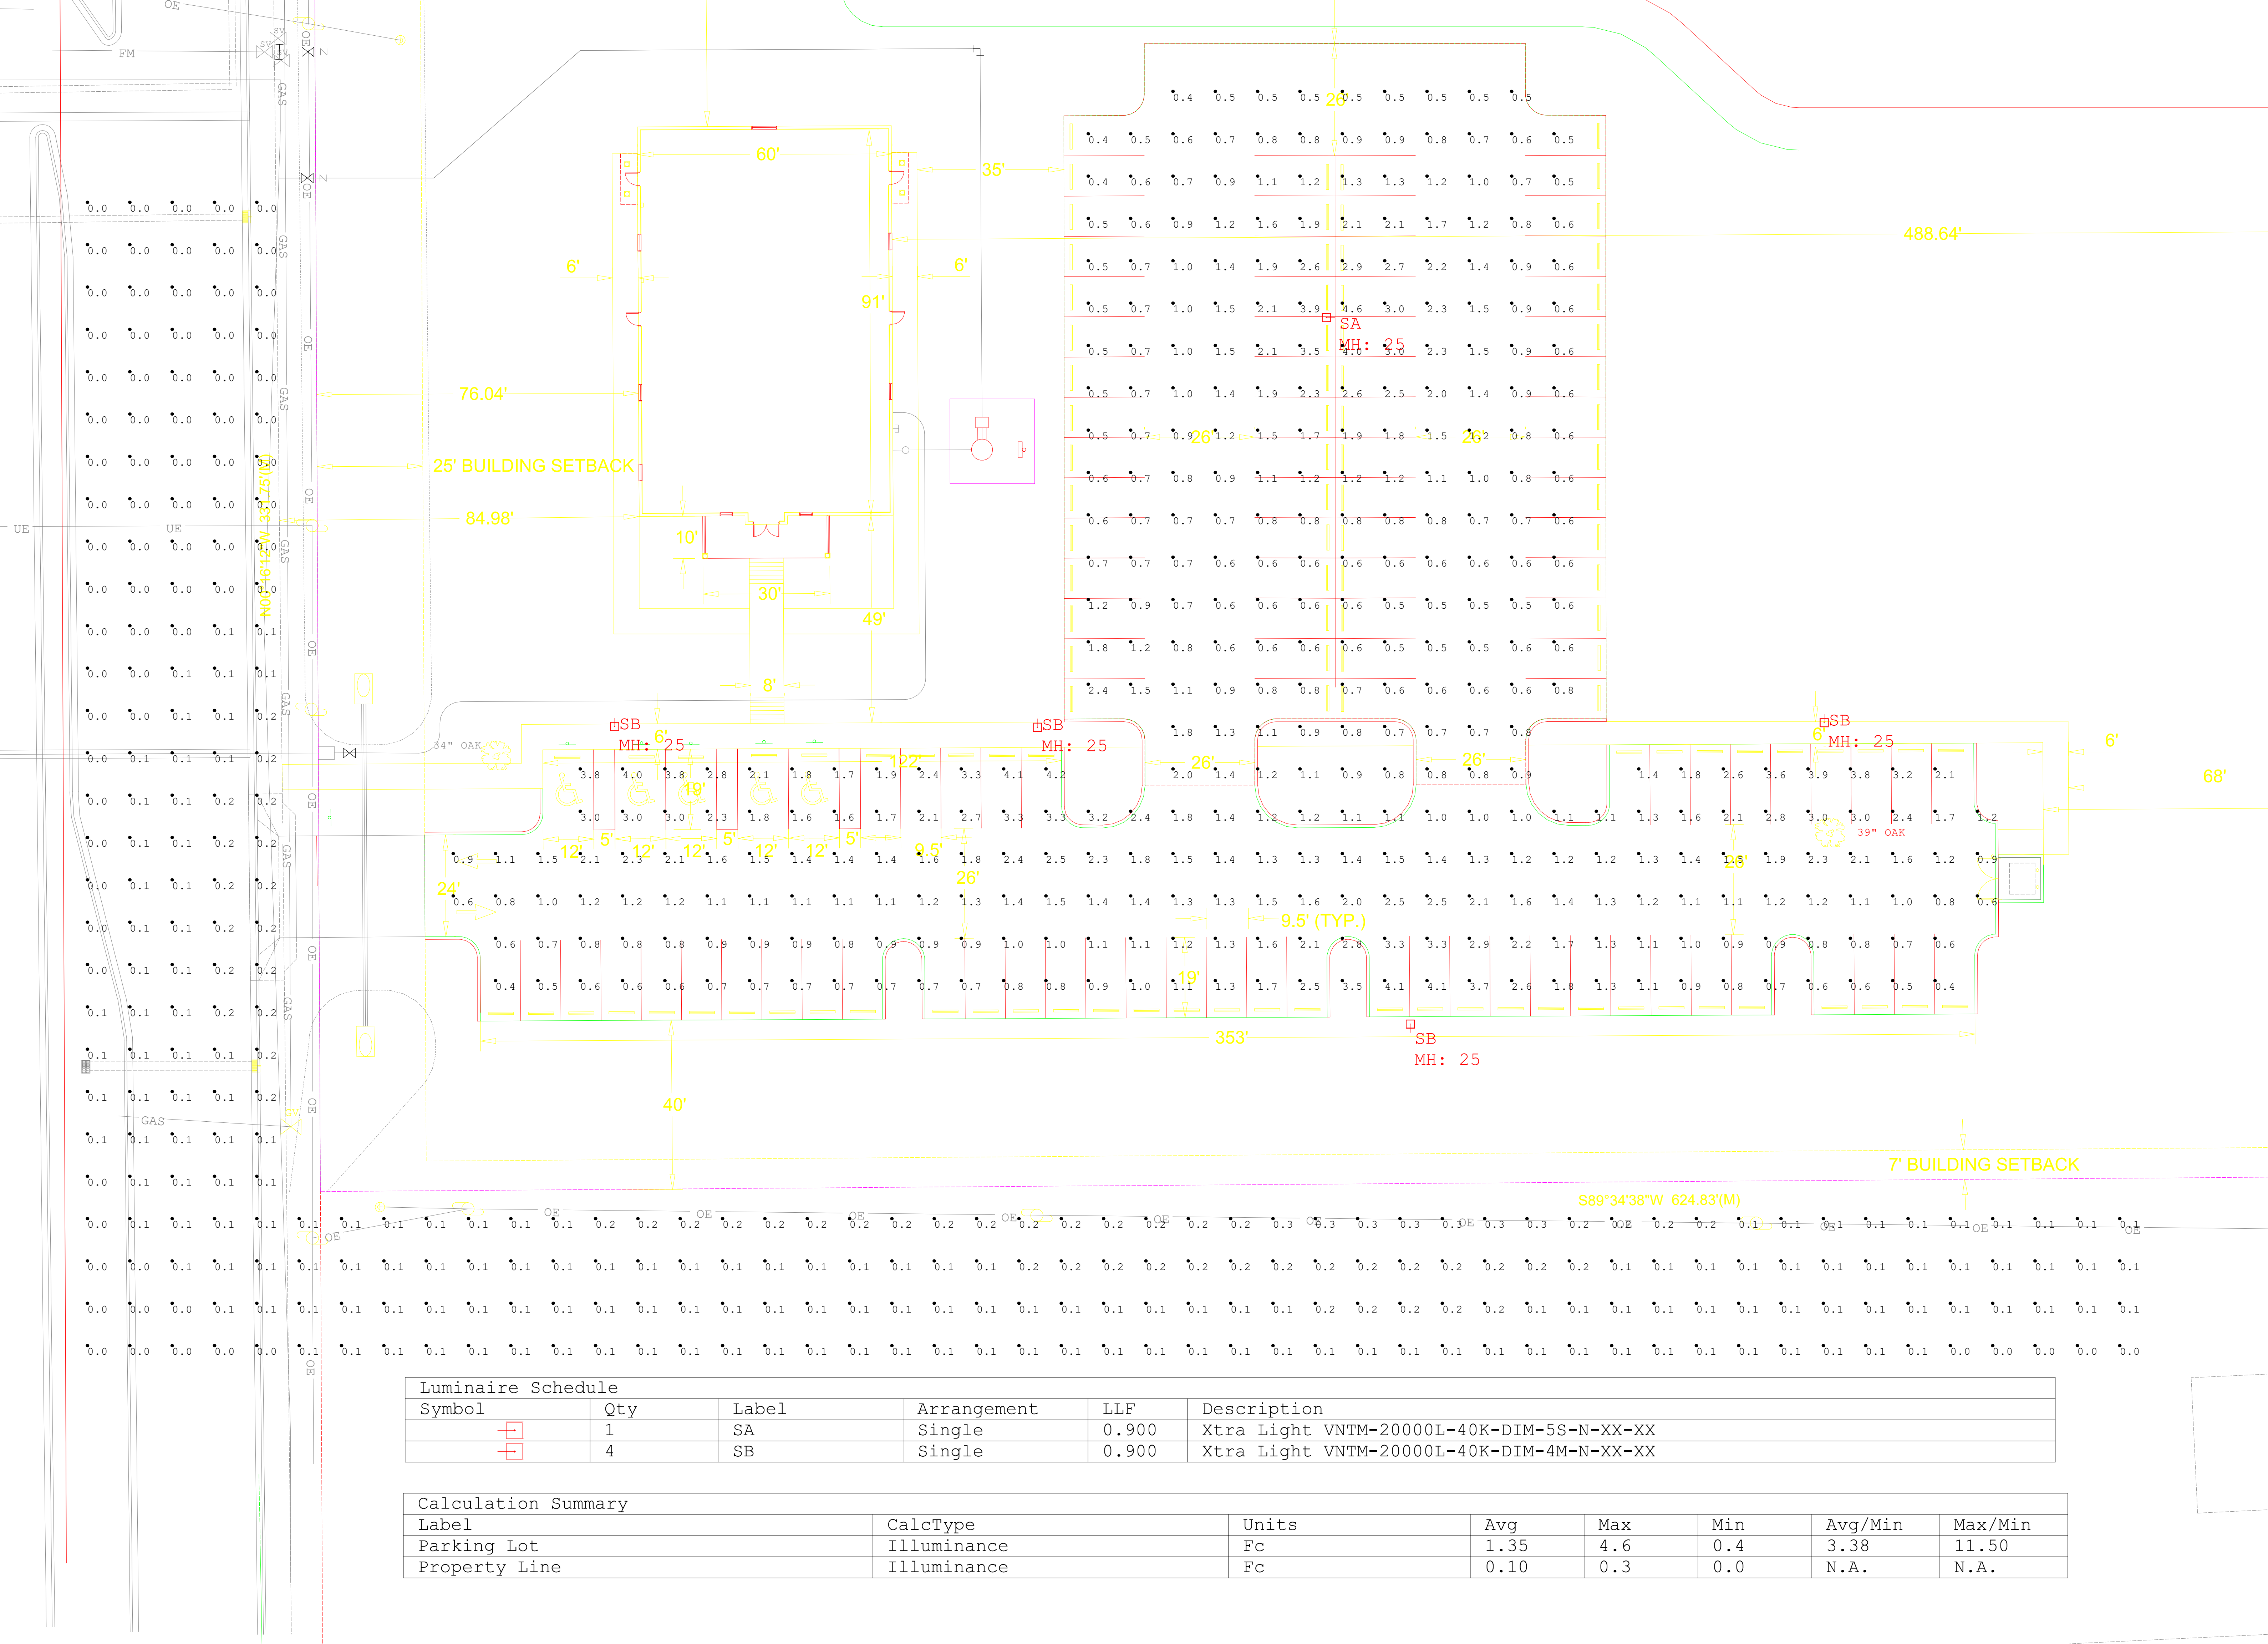
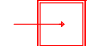


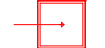

Luminaire Schedule					
Symbol	Qty	Label	Arrangement	LLF	Description
	1	SA	Single	0.900	Xtra Light VNTM-20000L-40K-DIM-5S-N-XX-XX
	4	SB	Single	0.900	Xtra Light VNTM-20000L-40K-DIM-4M-N-XX-XX

Calculation Summary							
Label	CalcType	Units	Avg	Max	Min	Avg/Min	Max/Min
Parking Lot	Illuminance	Fc	1.35	4.6	0.4	3.38	11.50
Property Line	Illuminance	Fc	0.10	0.3	0.0	N.A.	N.A.