


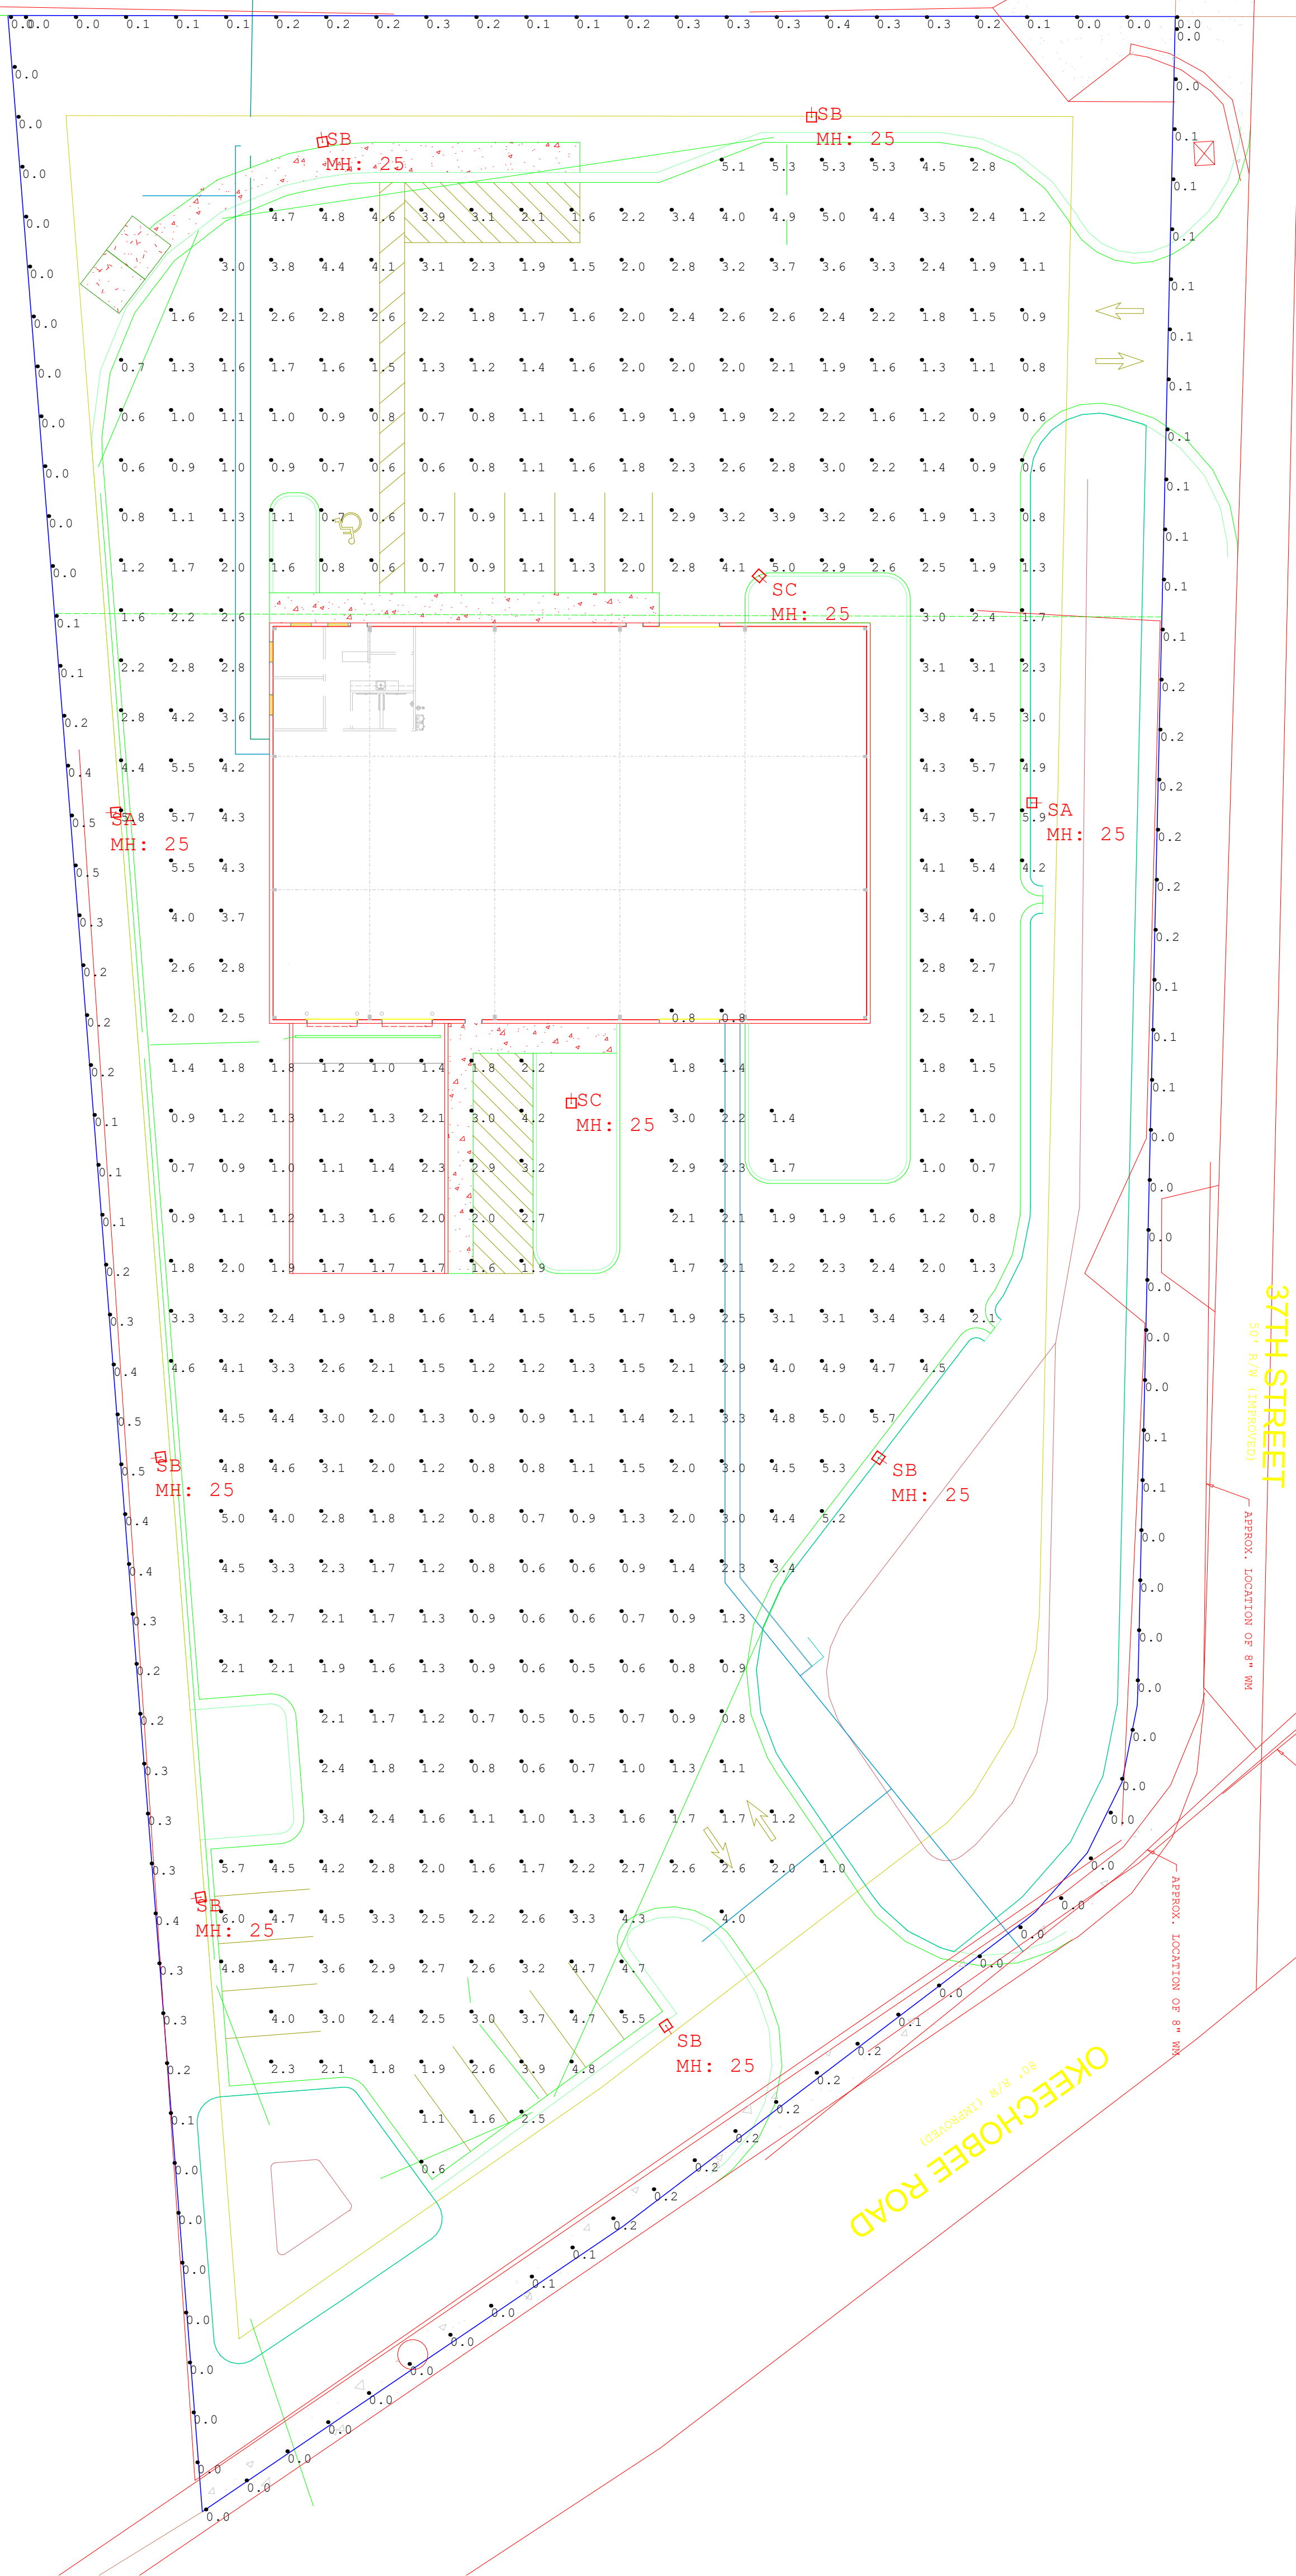


Luminaire Schedule							
Symbol	Qty	Label	Arrangement	Description	LLF	Luminaire Lumens	Total Watts
□	2	SA	Single	Cree Lighting OSQL-C-30L-40K7-3B-NM-XX-XX	0.900	19600	350
□	6	SB	Single	Cree Lighting OSQL-C-30L-40K7-4B-NM-XX-XX	0.900	18000	1050
□	2	SC	Single	Cree Lighting OSQM-C-16L-40K7-4M-NM-XX-XX	0.900	15200	194

Calculation Summary							
Label	CalcType	Units	Avg	Max	Min	Avg/Min	Max/Min
Parking and Drive Lanes	Illuminance	Fc	2.31	6.0	0.5	4.62	12.00
Property Line	Illuminance	Fc	0.17	0.5	0.0	N.A.	N.A.

3700 OKEECHOBEE RD

FORT PIERCE, FL

LIGHTING FIXTURE SCHEDULE

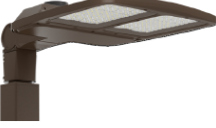TYPE	IMAGE	MANUFACTURER	CATALOG NUMBER	DESCRIPTION	LAMPS	DIMMING	VOLTAGE	MOUNTING	REMARKS	INPUT WATTS
					TYPE					
SA		CREE LIGHTING	OSQL-C-30L-40K7-3B-[VOLTAGE]-NM-[FINISH]	LED AREA / PARKING LOT SITE FIXTURE W/ BACKLIGHT SHIELDING OPTIC	INTEGRATED LED	0-10V	TBC	TENON	MH: 25'-0" AFG	175W
SB		CREE LIGHTING	OSQL-C-30L-40K7-3B-[VOLTAGE]-NM-[FINISH]	LED AREA / PARKING LOT SITE FIXTURE W/ BACKLIGHT SHIELDING OPTIC	INTEGRATED LED	0-10V	TBC	TENON	MH: 25'-0" AFG	175W
SC		CREE LIGHTING	OSQM-C-16L-40K7-4M-[VOLTAGE]-NM-[FINISH]	LED AREA / PARKING LOT SITE FIXTURE	INTEGRATED LED	0-10V	TBC	TENON	MH: 25'-0" AFG	97W

LIGHTING SCHEDULE NOTES:

1. For pricing please email Genesis Lighting at quotes@genesislighting.net, for technical questions please contact Brian Meneses @ 772-919-5670 (Bmeneses@genesislighting.net)
2. No substituions allowed without prior approval by architect, engineer or design team
3. Contractor to verify all voltages, mounting and run lengths prior to final bid and installation of fixtures
4. Verify correct mounting for each fixture with Architectural reflected ceiling plans and/or Site Plans

