

**FOR PERMIT**

DATE: 7 OCT 2025  
 PROJECT: 24-226 SITE PLAN/DWG  
 SHEET: 1 OF 6

**PRECAST SPECIALTIES, LLC**  
 CITY OF FORT PIERCE, FLORIDA

**SITE PLAN**  
 EXISTING CONDITIONS

**A DIVISION OF**  
**HALEY WARD, INC.**  
 WWW.HALEYWARD.COM

811  
 Know what's below.  
 Call before you dig.  
 www.811fl.com

**VICINITY MAP**  
N.T.S.

**LEGEND**

[Symbol]	EXISTING ELECTRIC PANEL	[Symbol]	EXISTING UTILITY POLE
[Symbol]	EXISTING ELECTRIC PANEL	[Symbol]	EXISTING ELECTRIC METER
[Symbol]	EXISTING ELECTRICION	[Symbol]	EXISTING CONCRETE LIGHT POLE
[Symbol]	HANDICAP PARKING SYMBOL	[Symbol]	EXISTING CONCRETE
[Symbol]	EXISTING CONCRETE	[Symbol]	EXISTING CONCRETE BRICK PAVEMENT
[Symbol]	EXISTING CONCRETE	[Symbol]	EXISTING CONCRETE BRICK PAVEMENT

**LEGAL DESCRIPTION:**  
 LOT 1, ACCORDING TO THE PLAT OF PRECAST SPECIALTIES AS RECORDED IN PLAT BOOK 73, PAGES 37 AND 38 OF THE PUBLIC RECORDS OF ST. LUCIE, CONTAINING 78.6 ACRES, MORE OR LESS.


**SURVEY NOTES:**  
 SURVEY POINTS SHOWN HEREON ARE RELATIVE TO THE NORTH AMERICAN VERTICAL DATUM OF 1989 (NAVD 89) AND ARE GIVEN IN U.S. SURVEY FEET UNLESS OTHERWISE NOTED.  
 \*GENERAL ACCEPTED CONVERSION NAVD - 1.175 - NGVD

Approved by the City Commission November 3, 2025, subject to the following conditions:


**Tina Rel, Office**  
**of the City**  
**Clerk**  
 Digitally signed by Tina Rel, Office of the City Clerk  
 Date: 2025.11.05 09:48:08 -0500



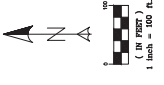

DESIGN & BOARD OF  
ST. LUCIE COUNTY  
PROJECT NO. 24-228 (13-0001-0007)

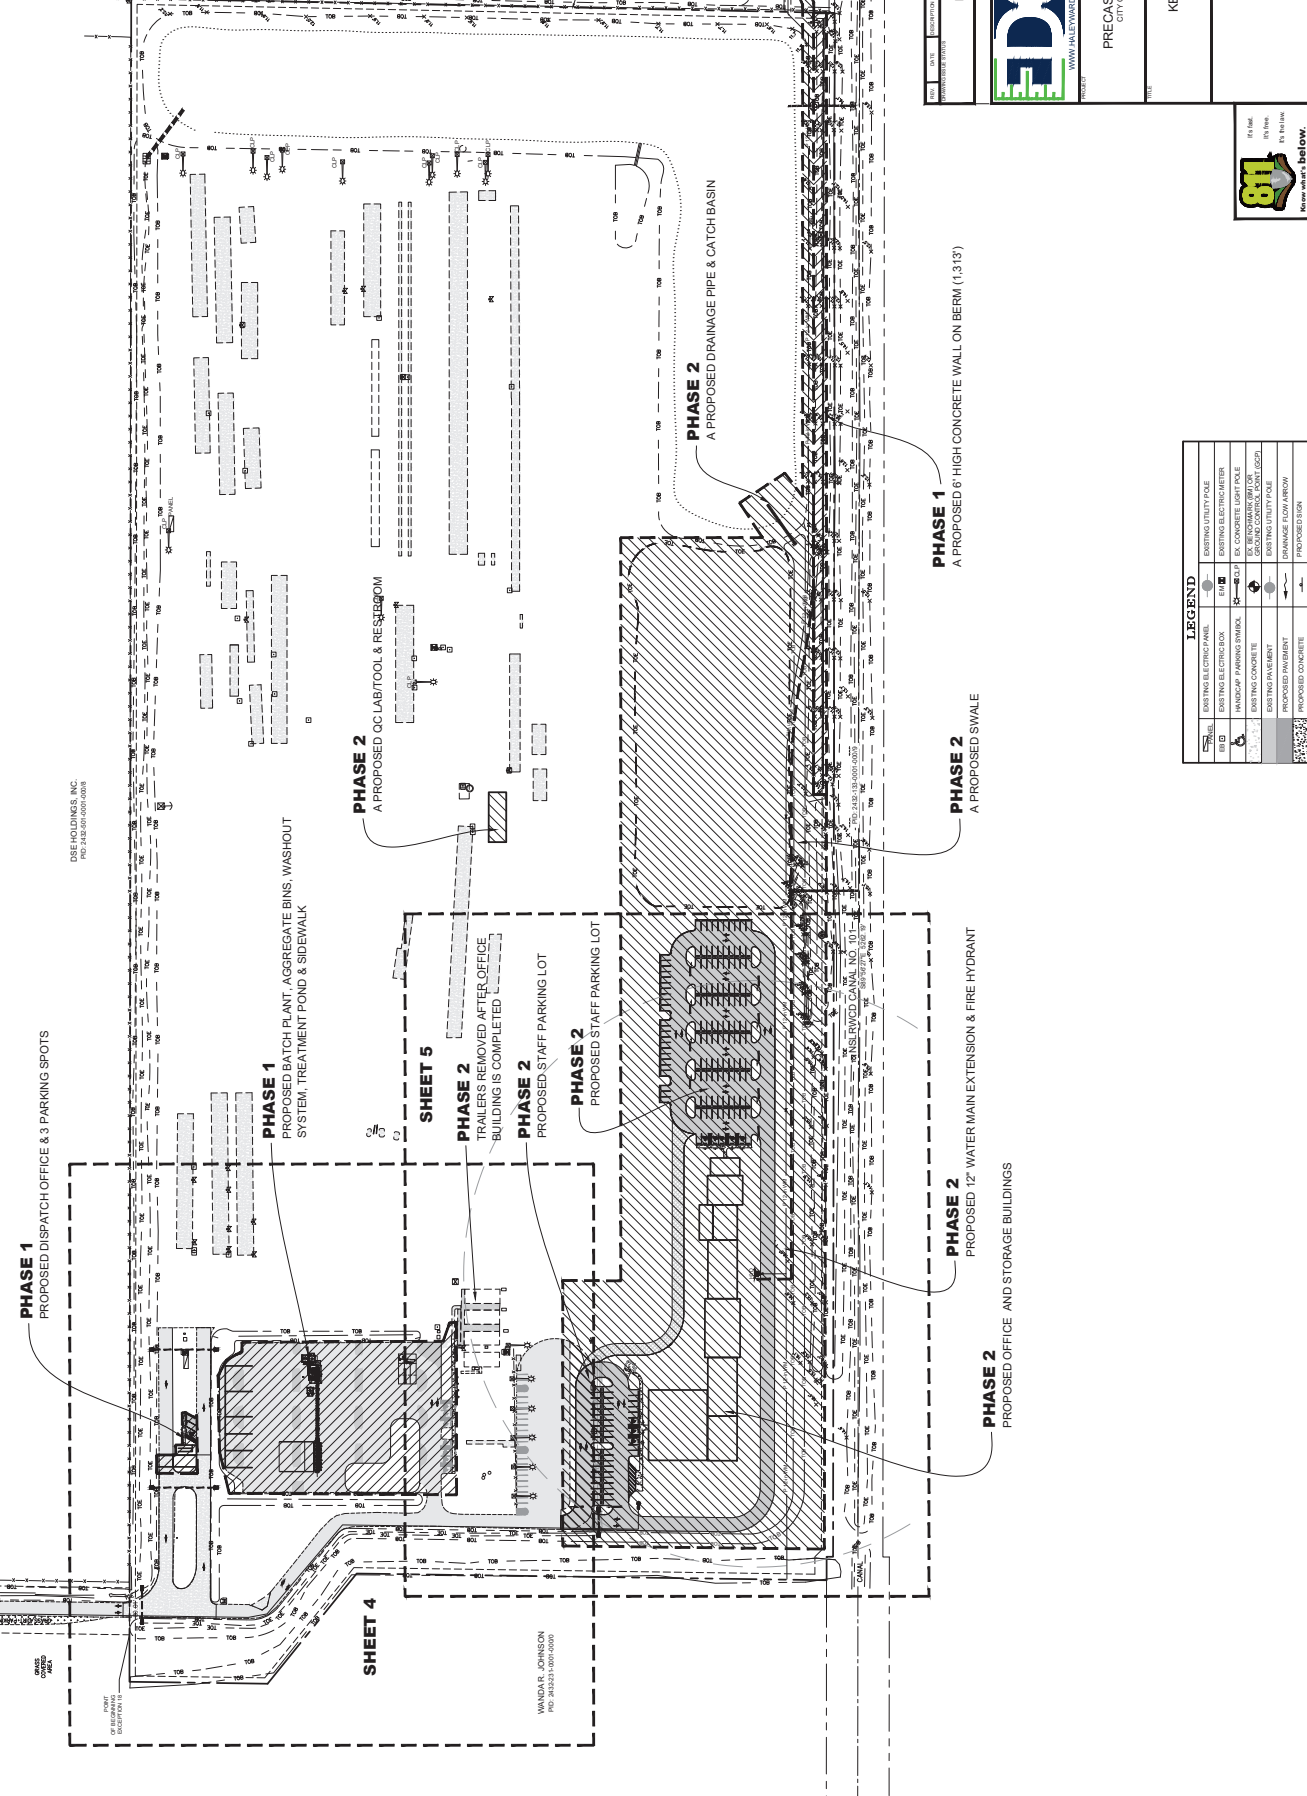

**PHASE 1**  
PROPOSED DISPATCH OFFICE & 3 PARKING SPOTS

**PHASE 1**  
PROPOSED BATCH PLANT, AGGREGATE BINS, WASHOUT SYSTEM, TREATMENT POND & SIDEWALK

**PHASE 2**  

**PHASE 2**  
TRAILERS REMOVED AFTER OFFICE BUILDING IS COMPLETED

**PHASE 2**  
PROPOSED STAFF PARKING LOT

**PHASE 2**  
PROPOSED STAFF PARKING LOT

**PHASE 2**  
A PROPOSED DRAINAGE PIPE & CATCH BASIN

**PHASE 1**  

**PHASE 2**  
A PROPOSED SWALE

**PHASE 2**  
PROPOSED 12" WATER MAIN EXTENSION & FIRE HYDRANT

**PHASE 2**  
PROPOSED OFFICE AND STORAGE BUILDINGS

POINT  
OF BEGINNING  
PROJECT NO. 24-228 (13-0001-0007)

WANDA L. JOHNSON  
PROJECT NO. 24-228 (13-0001-0007)

DSE HOLDINGS, INC.  
PROJECT NO. 24-228 (13-0001-0007)

DATE	DESCRIPTION	BY	CHK
7 OCT 2025	AS NOTED		
DATE	DESCRIPTION	BY	CHK
7 OCT 2025	AS NOTED		

**FOR PERMIT**

A DIVISION OF  
**HALEY WARD, INC.**  
www.haleyward.com

PRECAST SPECIALTIES, LLC  
CITY OF FORT PIERCE, FLORIDA

KEY SHEET FOR  
SITE PLAN

DATE: 7 OCT 2025  
PROJECT NO.: 24-228 (13-0001-0007)  
SHEET NO.: 3 OF 6

811  
Call before you dig.  
www.811.com






LEGEND	
	EXISTING ELECTRIC PANEL
	EXISTING ELECTRIC BOX
	HANDICAP PARKING SYMBOL
	EXISTING CONCRETE
	EXISTING PAVEMENT
	PROPOSED CONCRETE
	PROPOSED TURF BLOCK
	EXISTING UTILITY POLE
	EXISTING ELECTRIC METER
	EXISTING CONCRETE LIGHT POLE

SHEET 5

SHEET 4





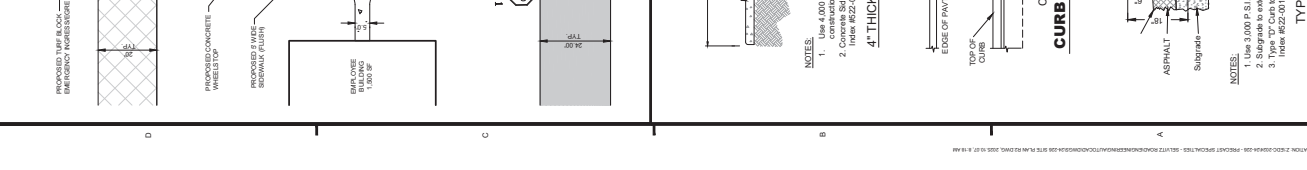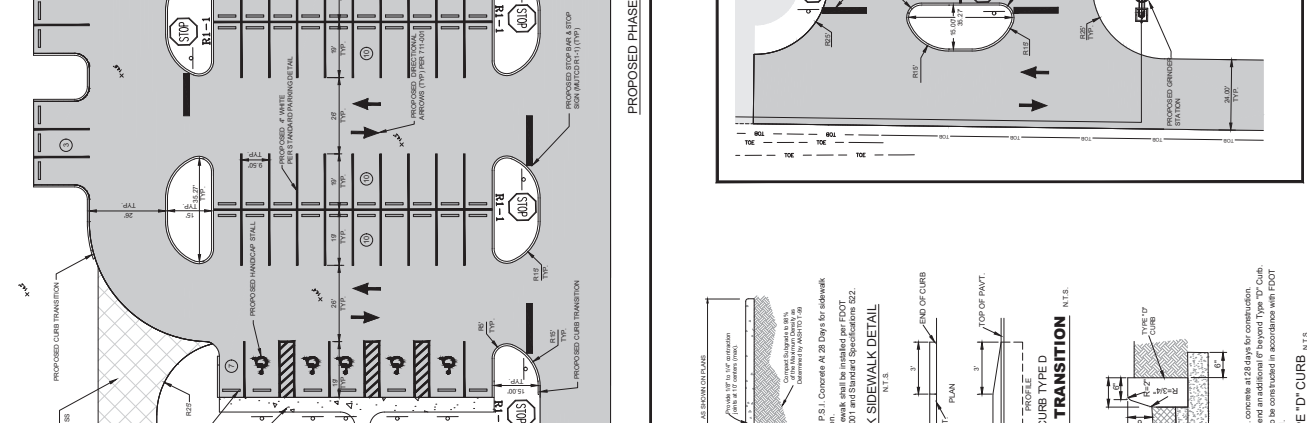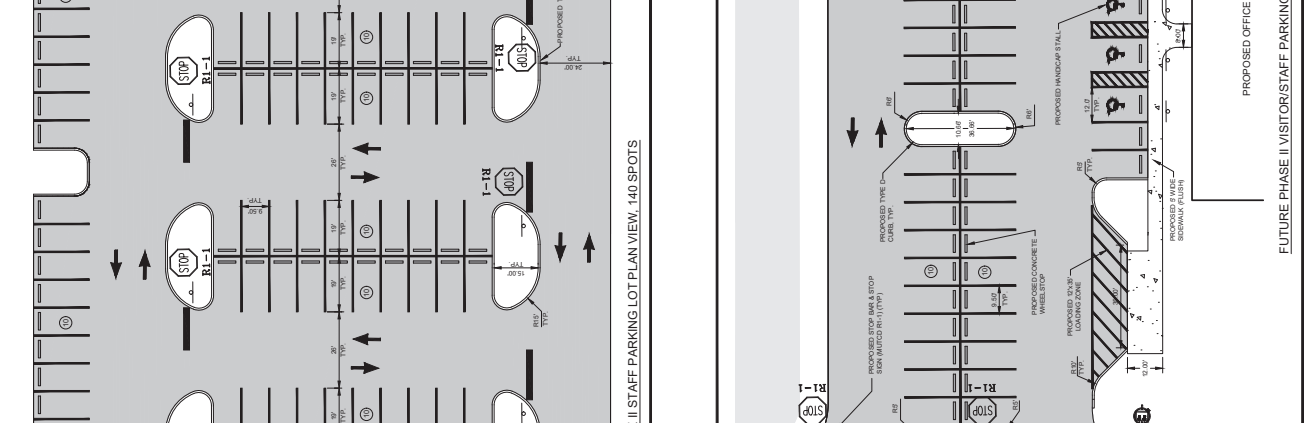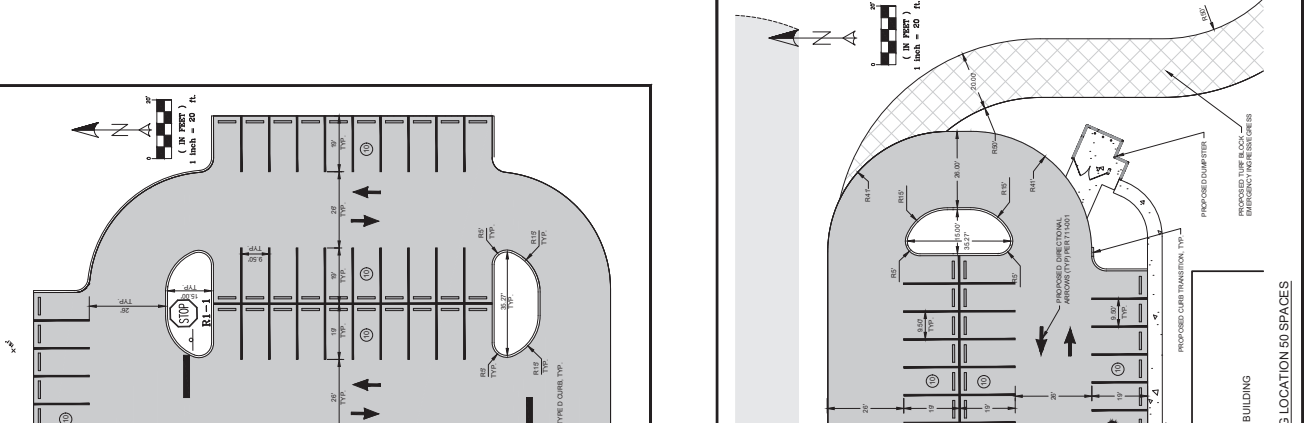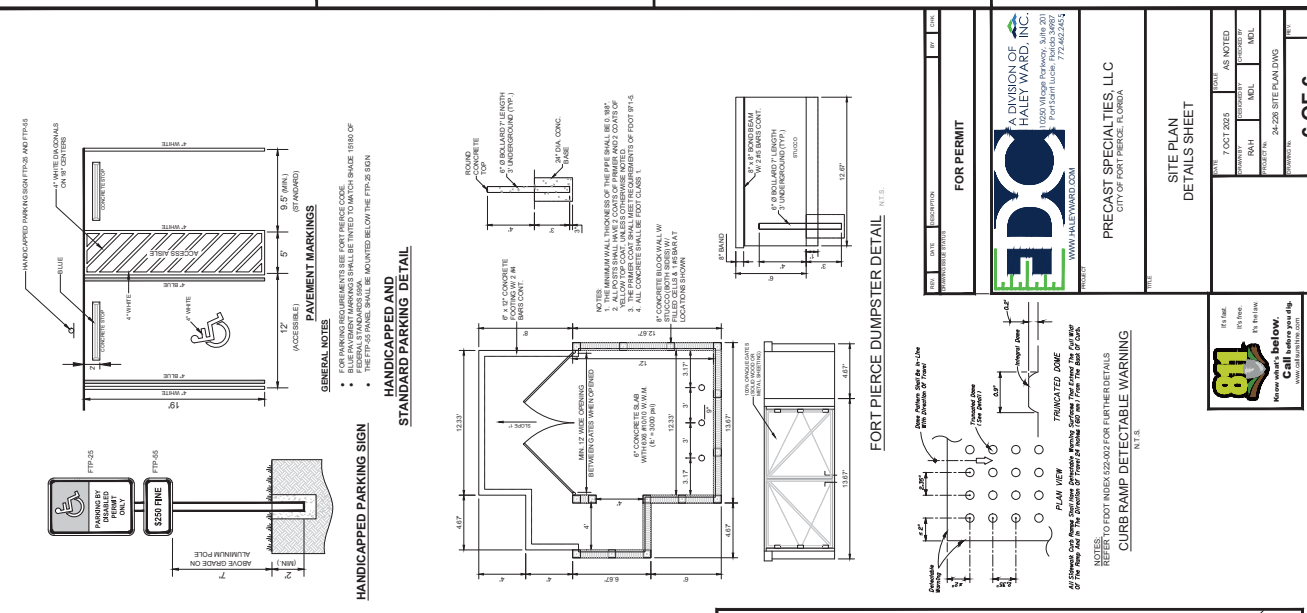

**GENERAL NOTES**

- FOR PARKING REQUIREMENTS SEE FORT PIERCE CODE.

**FOR PERMIT**

**PRECAST SPECIALTIES, LLC**  
CITY OF FORT PIERCE, FLORIDA

**SITE PLAN DETAILS SHEET**

DATE: 7 OCT 2025  

PROJECT No. 24-228 SITE PLAN DWG  
DRAWING No. 6 OF 6

**811**  






