


Luminaire Schedule									
Symbol	Qty	Label	Arrangement	Lum. Lumens	Luminaire Watts	LLF	Description	Manufacturer	
	1	S3	Single	8362	54.129	0.900	OPF-S-A02-840-T3M	GARDCO	
	1	S4	Single	9893	63.59	0.900	OPF-S-A03-840-T4M	GARDCO	
	3	SB	Single	6861	63.59	0.900	OPF-S-A03-840-BLC	GARDCO	

Calculation Summary											
Label	CalcType	Units	Avg	Max	Min	Avg/Min	Max/Min	PISpctr	PISpctb	Grid Z	
PARKING	Illuminance	Fc	2.01	3.8	0.6	3.35	6.33	10	10	0	
PROPERTY LINE	Illuminance	Fc	0.56	3.9	0.0	N.A.	N.A.	10	N.A.	N.A.	

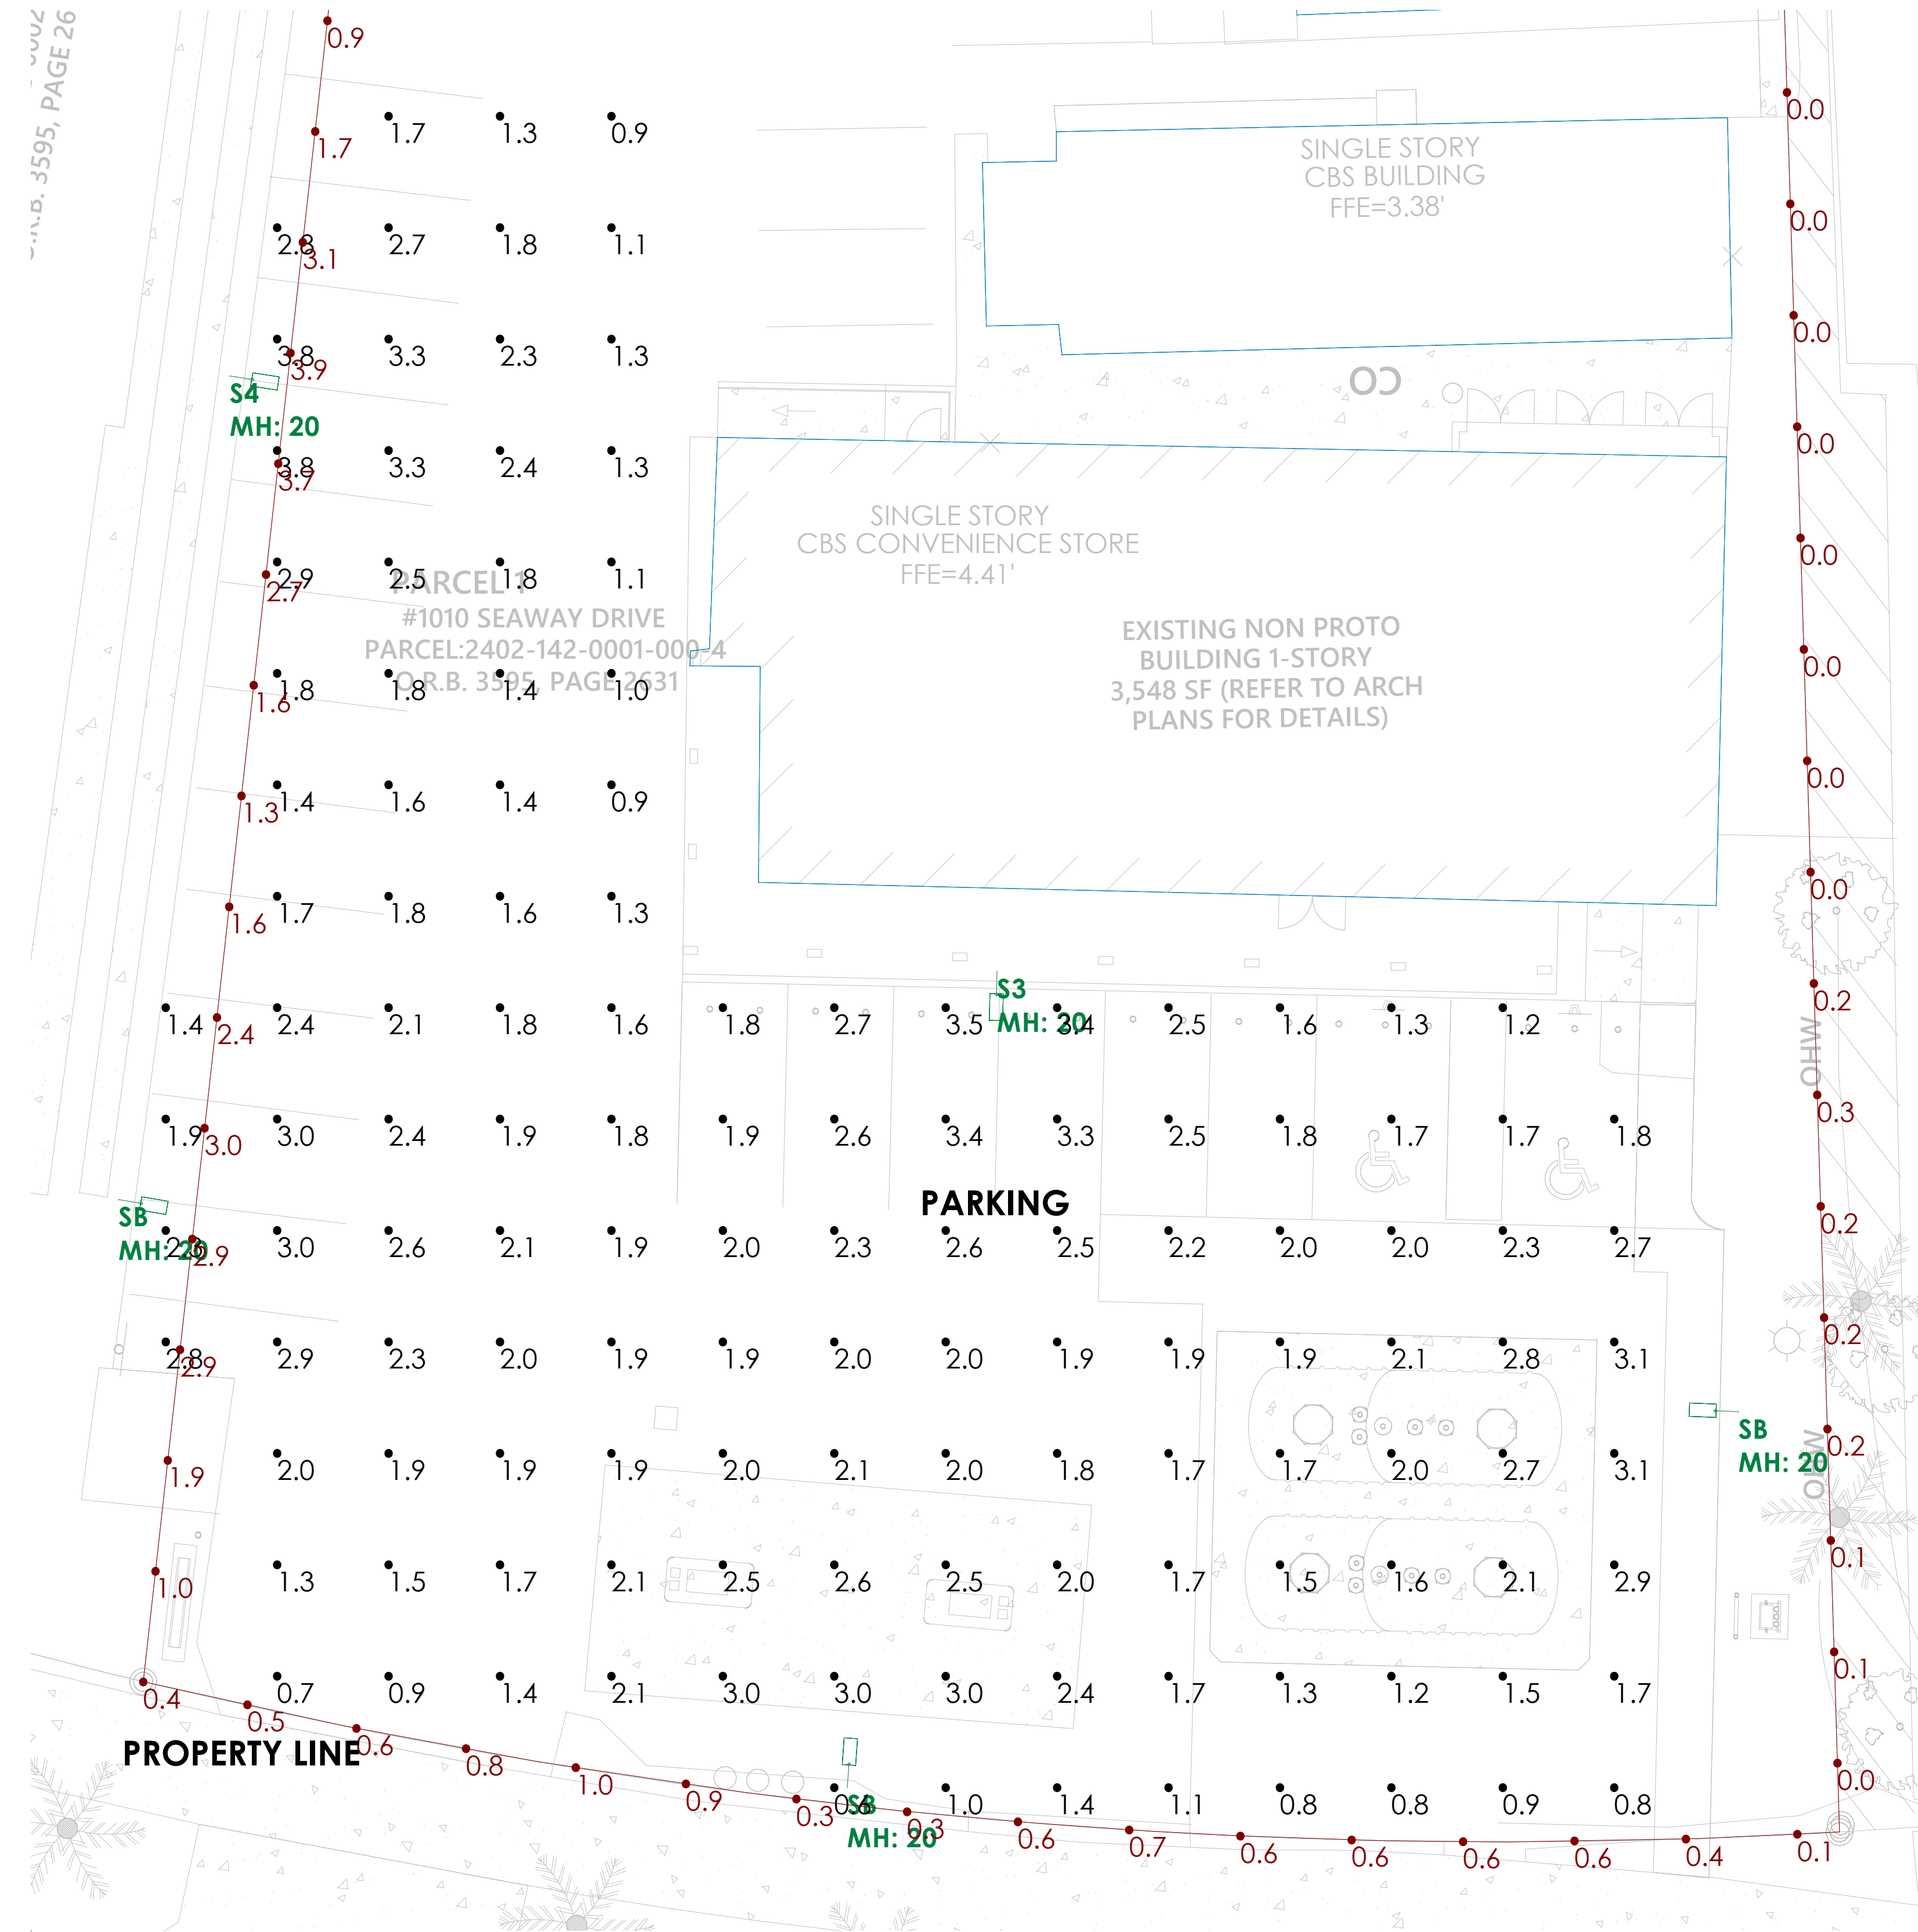

**PHOTOMETRY**  
Scale: 1 inch= 10 Ft.



Disclaimer: SESCO Lighting provides this photometric report for purposes of comparison within the SESCO Lighting product line only. The information provided is based on standardized industry procedures. This laboratory performance will always differ from that observed in the field due to a great number of variables, both known and unknown (installation methods, power quality, lamping, recoverable and non-recoverable light loss factors, etc.) In general, SESCO Lighting considers numerical studies to be predictive in that they cannot characterize the visual performance of any luminaire, single or grouped. As such, specification decisions must be thoroughly based upon experience, consultation with the manufacturer, and, above all, common sense.

Sales Rep: MAHIR SEHIC  
Office: FT LAUDERDALE  
Contact No:  
Processed By: JNP  
Filename: 03272026 - SEAWAY DREAM TEAM LLC.AGI

**SEAWAY DREAM TEAM LLC**

Date:3/27/2026

Page 1 of 1