


SQUARE FOOTAGES		
	A/C AREA	NON A/C AREA
MAIN FLOOR	6741	
UPPER FLOOR	2489	
TOTAL MAIN/UPPER	9230	
GUEST SUITE	730	
UPPER FLOOR STORAGE	350	
COVERED PATIO		1235
COVERED ENTRY		92
4 CAR GARAGE		2011
1 CAR GARAGE		322
BARN		3350
BARN LOFT		540
TOTAL	10310	7650

### Main Floor Plan Concept

Scale 3/16"=1'-0"

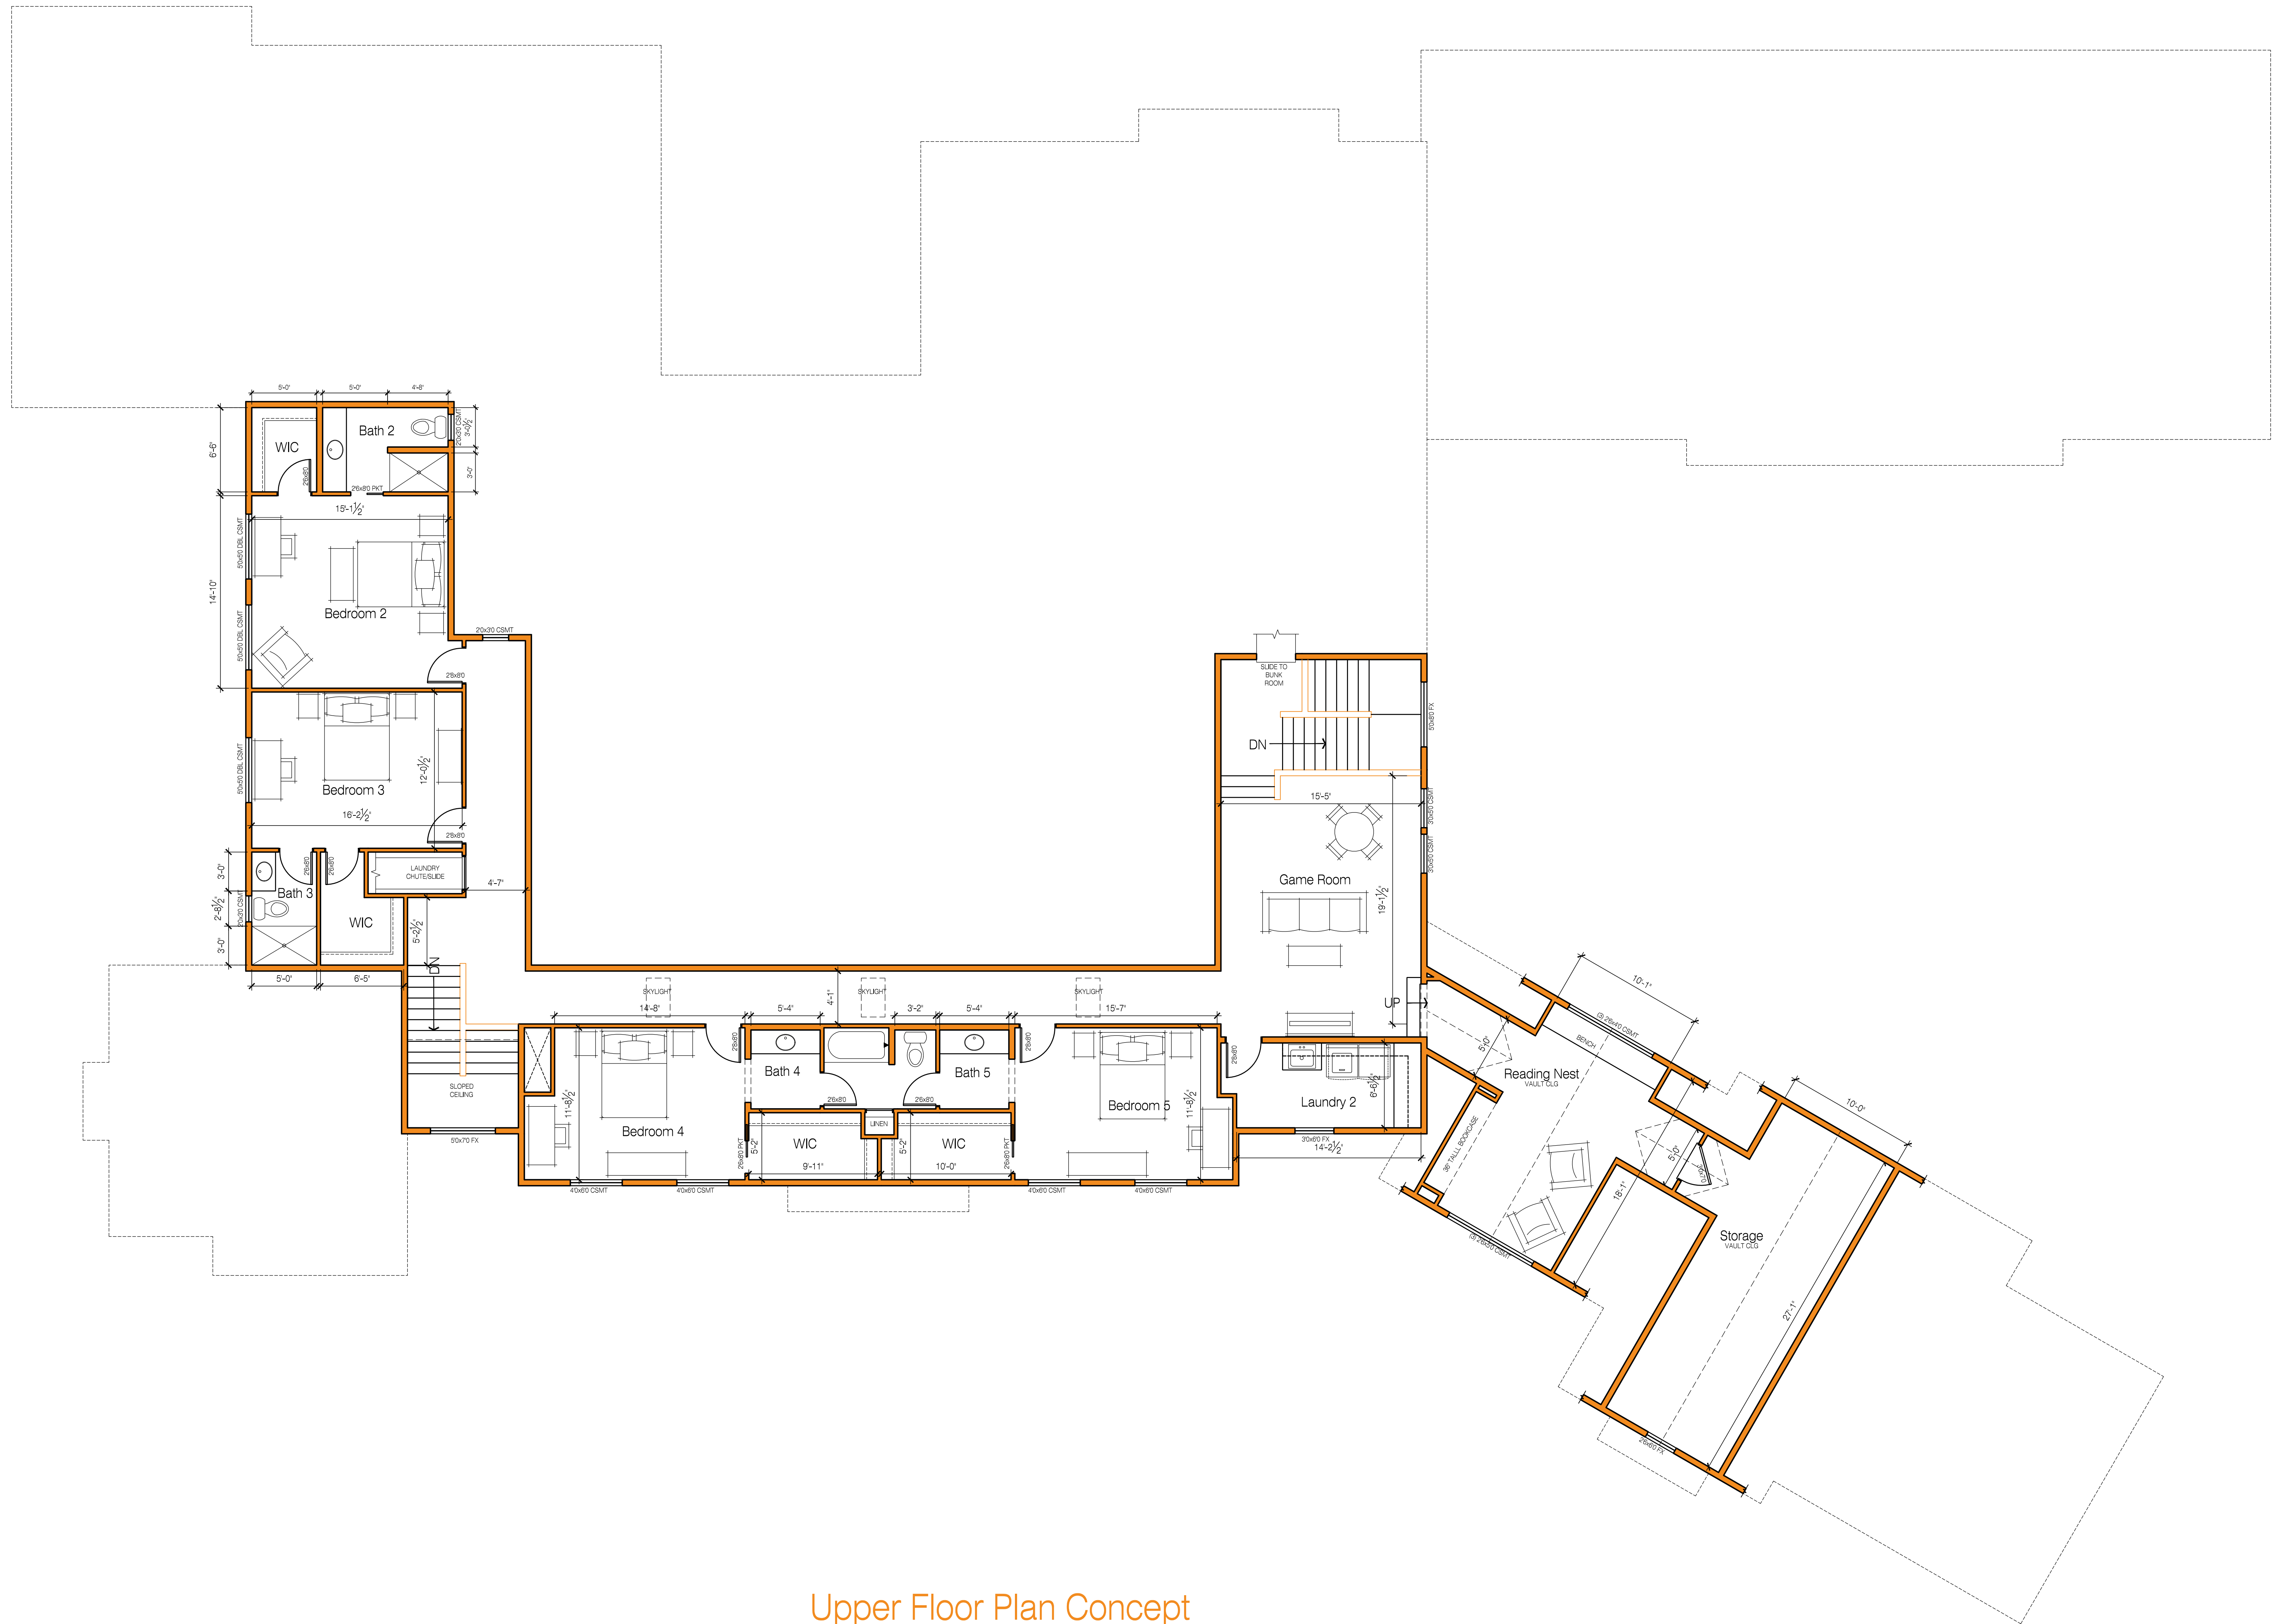

Upper Floor Plan Concept

Scale 3/16"=1'-0"





Elevation Concept