


MATCH LINE SEE SHEET 3

LOT 1
75.466 ACRES±


LOT 2
69.901 ACRES±

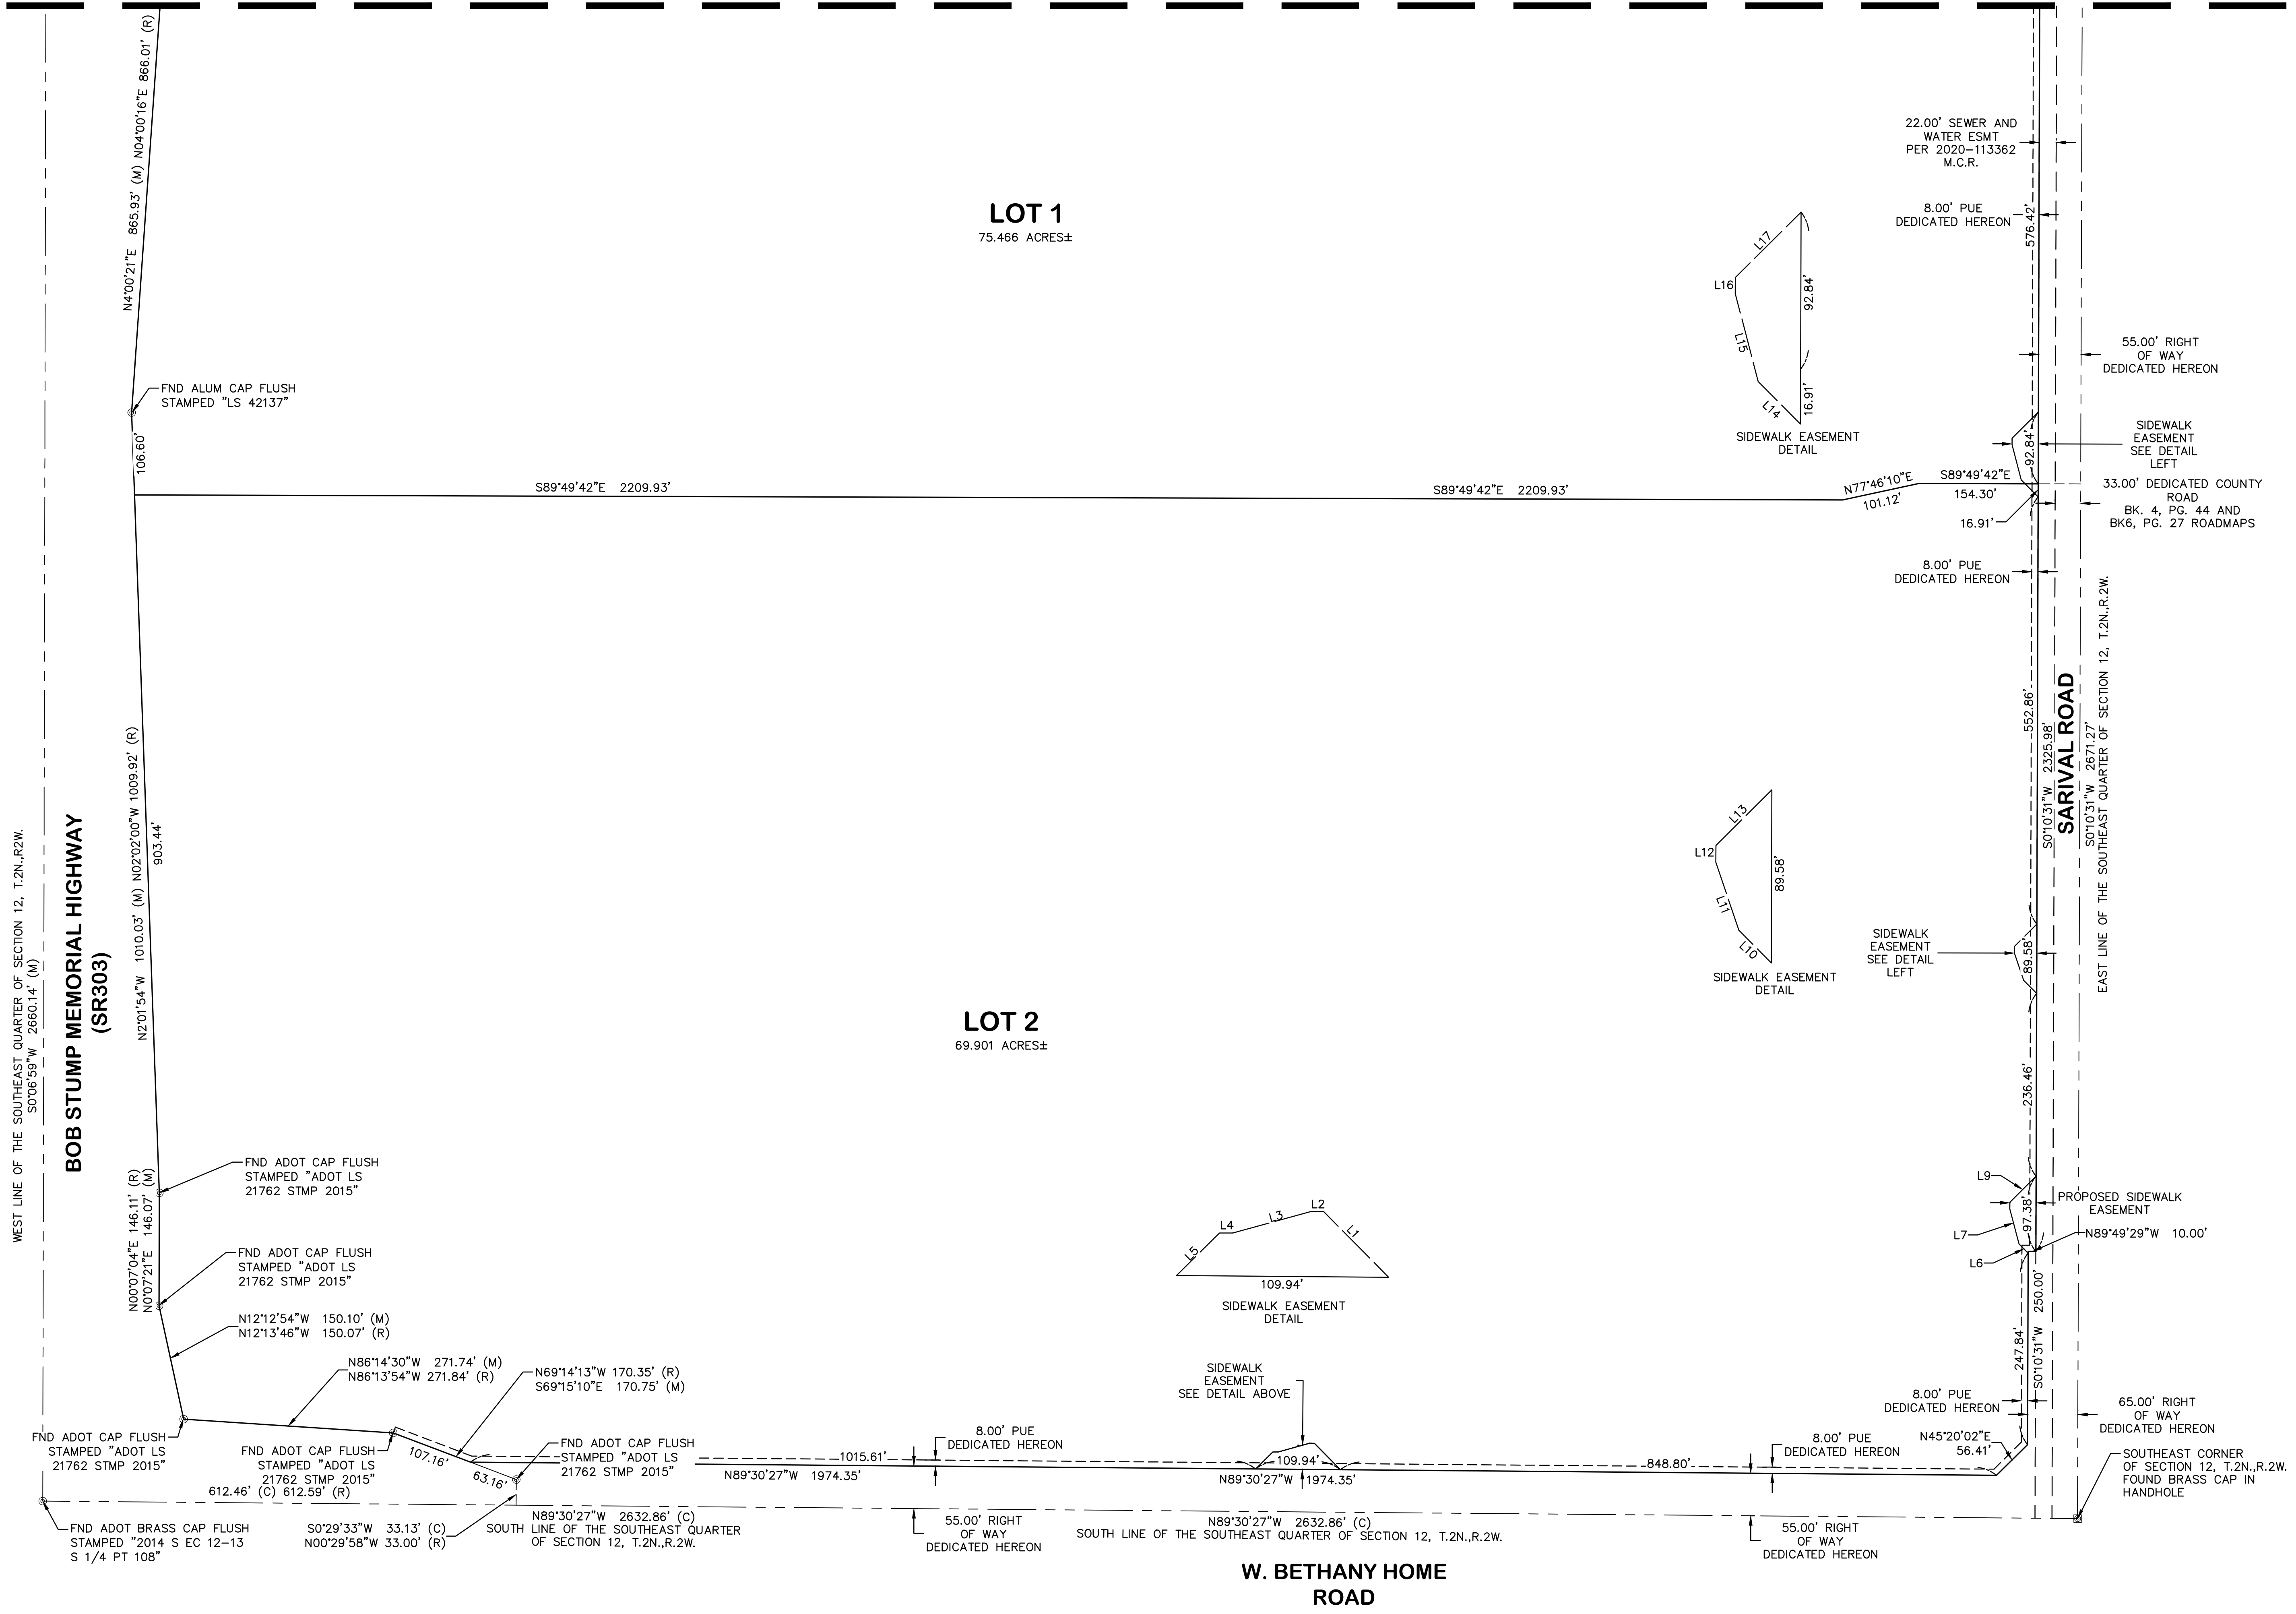

NO.	DATE	REVISION	BY

DRAWN BY: JR
CHECKED BY: JAB

HUNTER ENGINEERING
 CIVIL AND SURVEY
 10450 N. 74TH ST., SUITE 200
 SCOTTSDALE, AZ 85258
 T 480 991 3986
 F 480 991 3986

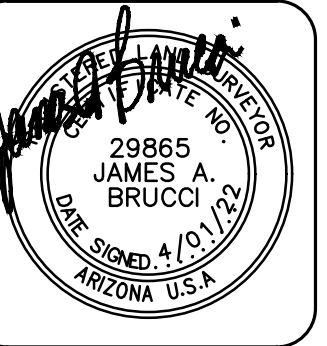

FINAL PLAT FOR "SARIVAL LOGISTICS CENTER"
 THAT PORTION OF THE SOUTHEAST QUARTER OF SECTION TWELVE (12), TOWNSHIP TWO (2) NORTH, RANGE TWO (2) WEST OF THE GILA AND SALT RIVER BASE AND MERIDIAN, MARICOPA COUNTY, ARIZONA.


SECTION: 12
 TOWNSHIP: 2N
 RANGE: 2W

JOB NO.:
 WPT1001-FP

SCALE
 1"=100'

SHEET
2 OF **3**

PURPOSE:
FINAL PLAT

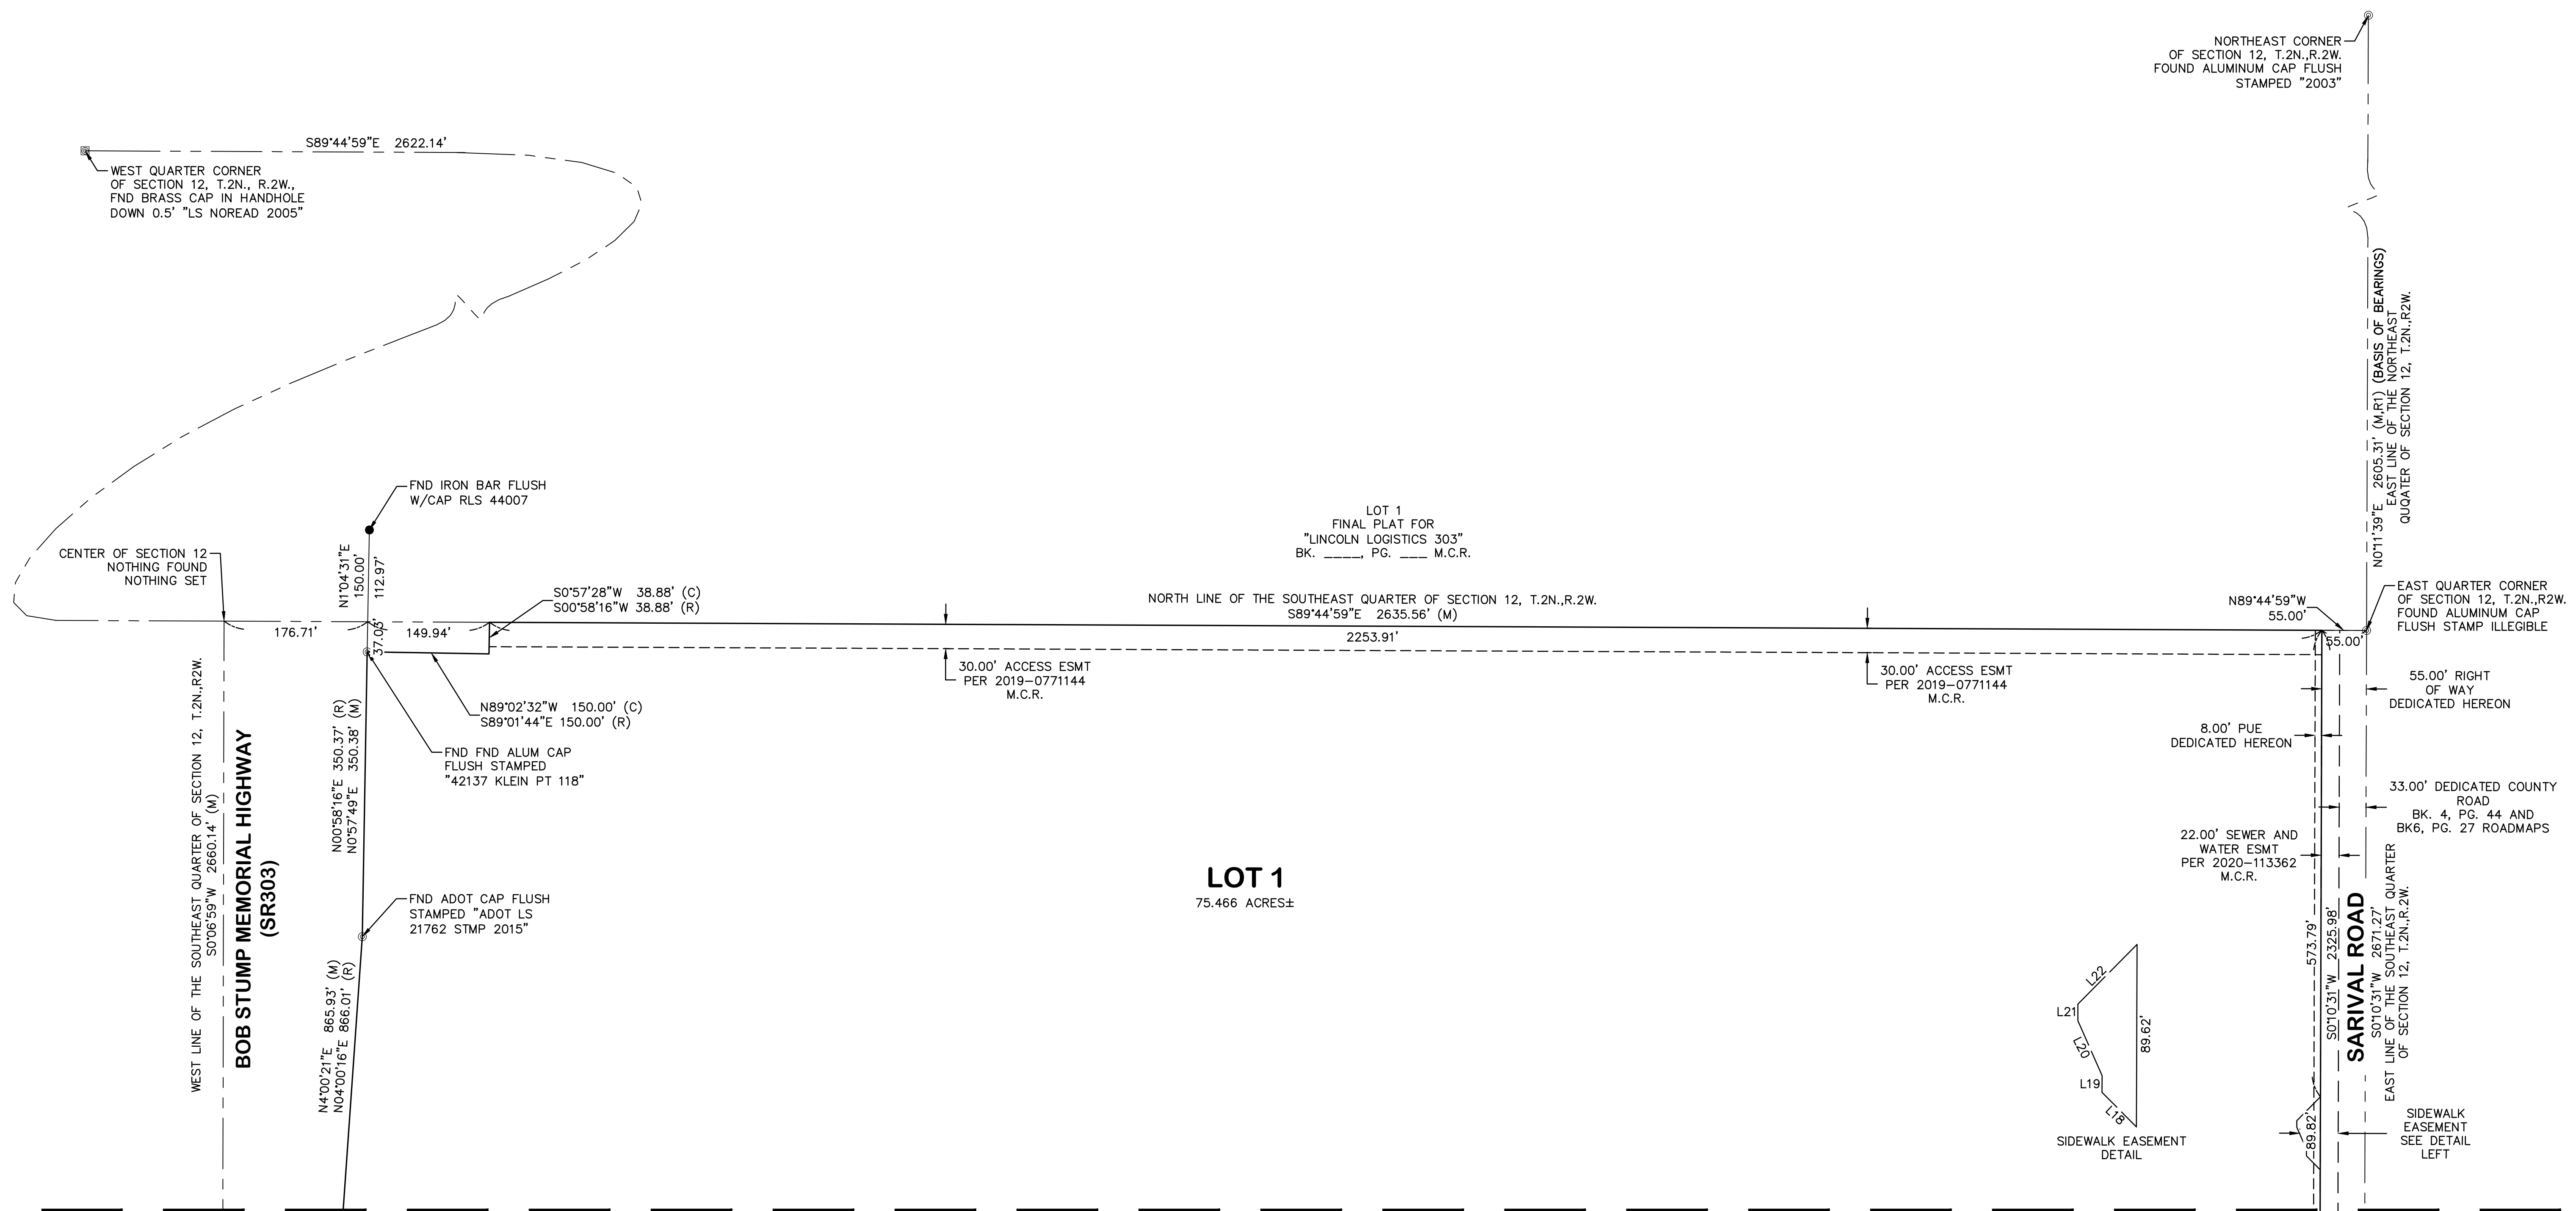

NORTHEAST CORNER OF SECTION 12, T.2N., R.2W. FOUND ALUMINUM CAP FLUSH STAMPED "2003"

WEST QUARTER CORNER OF SECTION 12, T.2N., R.2W. FND BRASS CAP IN HANDHOLE DOWN 0.5' "LS NOREAD 2005"


LOT 1
FINAL PLAT FOR
"LINCOLN LOGISTICS 303"
BK. _____ PG. _____ M.C.R.

LOT 1
75.466 ACRES±

- LEGEND:**
- ⊙ BRASS CAP FLUSH
 - ⊙ ALUMINUM CAP FLUSH
 - SET 1/2" REBAR & CAP STAMPED "RLS 29865"
 - MONUMENT LINE
 - PROPERTY LINE
 - - - EASEMENT LINE

LINE TABLE		
LINE	BEARING	DISTANCE
L1	S44°39'57"E	48.02'
L2	S89°49'42"E	6.42'
L3	S74°33'35"W	42.05'
L4	S89°49'41"E	6.91'
L5	N45°20'02"E	31.37'
L6	S44°49'42"E	16.76'
L7	S14°37'50"E	46.97'
L9	S45°10'18"W	47.88'
L10	N44°49'42"W	23.86'
L11	N18°39'03"W	37.19'


L12	N00°10'13"E	8.63'
L13	N45°10'16"E	40.84'
L14	S44°49'42"E	30.99'
L15	S14°37'27"E	46.99'
L16	S00°10'18"W	8.40'
L17	S45°10'18"W	47.97'
L18	N44°49'42"W	24.04'
L19	N00°10'18"E	8.20'
L20	N23°47'27"W	29.55'
L21	N00°10'18"E	8.12'
L22	N44°40'55"E	41.37'

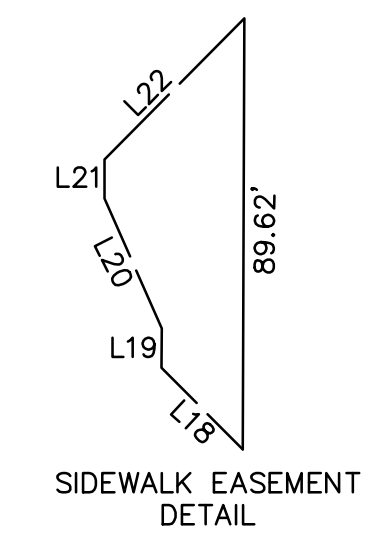

NO.	DATE	REVISION	BY

DRAWN BY: JR
CHECKED BY: JAB

HUNTER ENGINEERING
CIVIL AND SURVEY
10450 N. 74TH ST., SUITE 200
SCOTTSDALE, AZ 85258
T 480 991 3985
F 480 991 3986

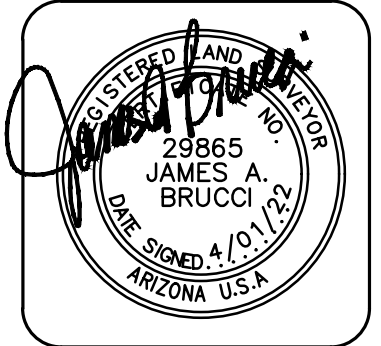

**FINAL PLAT FOR
"SARIVAL LOGISTICS CENTER"**
THAT PORTION OF THE SOUTHEAST QUARTER OF SECTION TWELVE (12), TOWNSHIP TWO (2) NORTH, RANGE TWO (2) WEST OF THE GILA AND SALT RIVER BASE AND MERIDIAN, MARICOPA COUNTY, ARIZONA.

SECTION: 12
TOWNSHIP: 2N
RANGE: 2W

JOB NO.:
WPT1001-FP

SCALE
1"=100'

SHEET
3 OF 3