


PUEBLO DE PALMAS PHASE 8
 SUBDIVISION PLAT OF
 OUT OF A
 699.878 ACRE TRACT OUT OF SHARE 4 OF THE SCHUNIOR SUBDIVISION
 VOL. 2, PG. 23, H.C.M.R.
 HIDALGO COUNTY, TEXAS

LEGEND:
 ○ FOUND IRON ROD
 ⊗ SET IRON ROD WITH PLASTIC CAPS STAMPED MELDEN & HUNT
 ⊙ FOUND IRON PIPE
 ▲ SET COTTON PICKER SPWOLE
 NOTE: THERE ARE 94 LOTS IN THIS PHASE

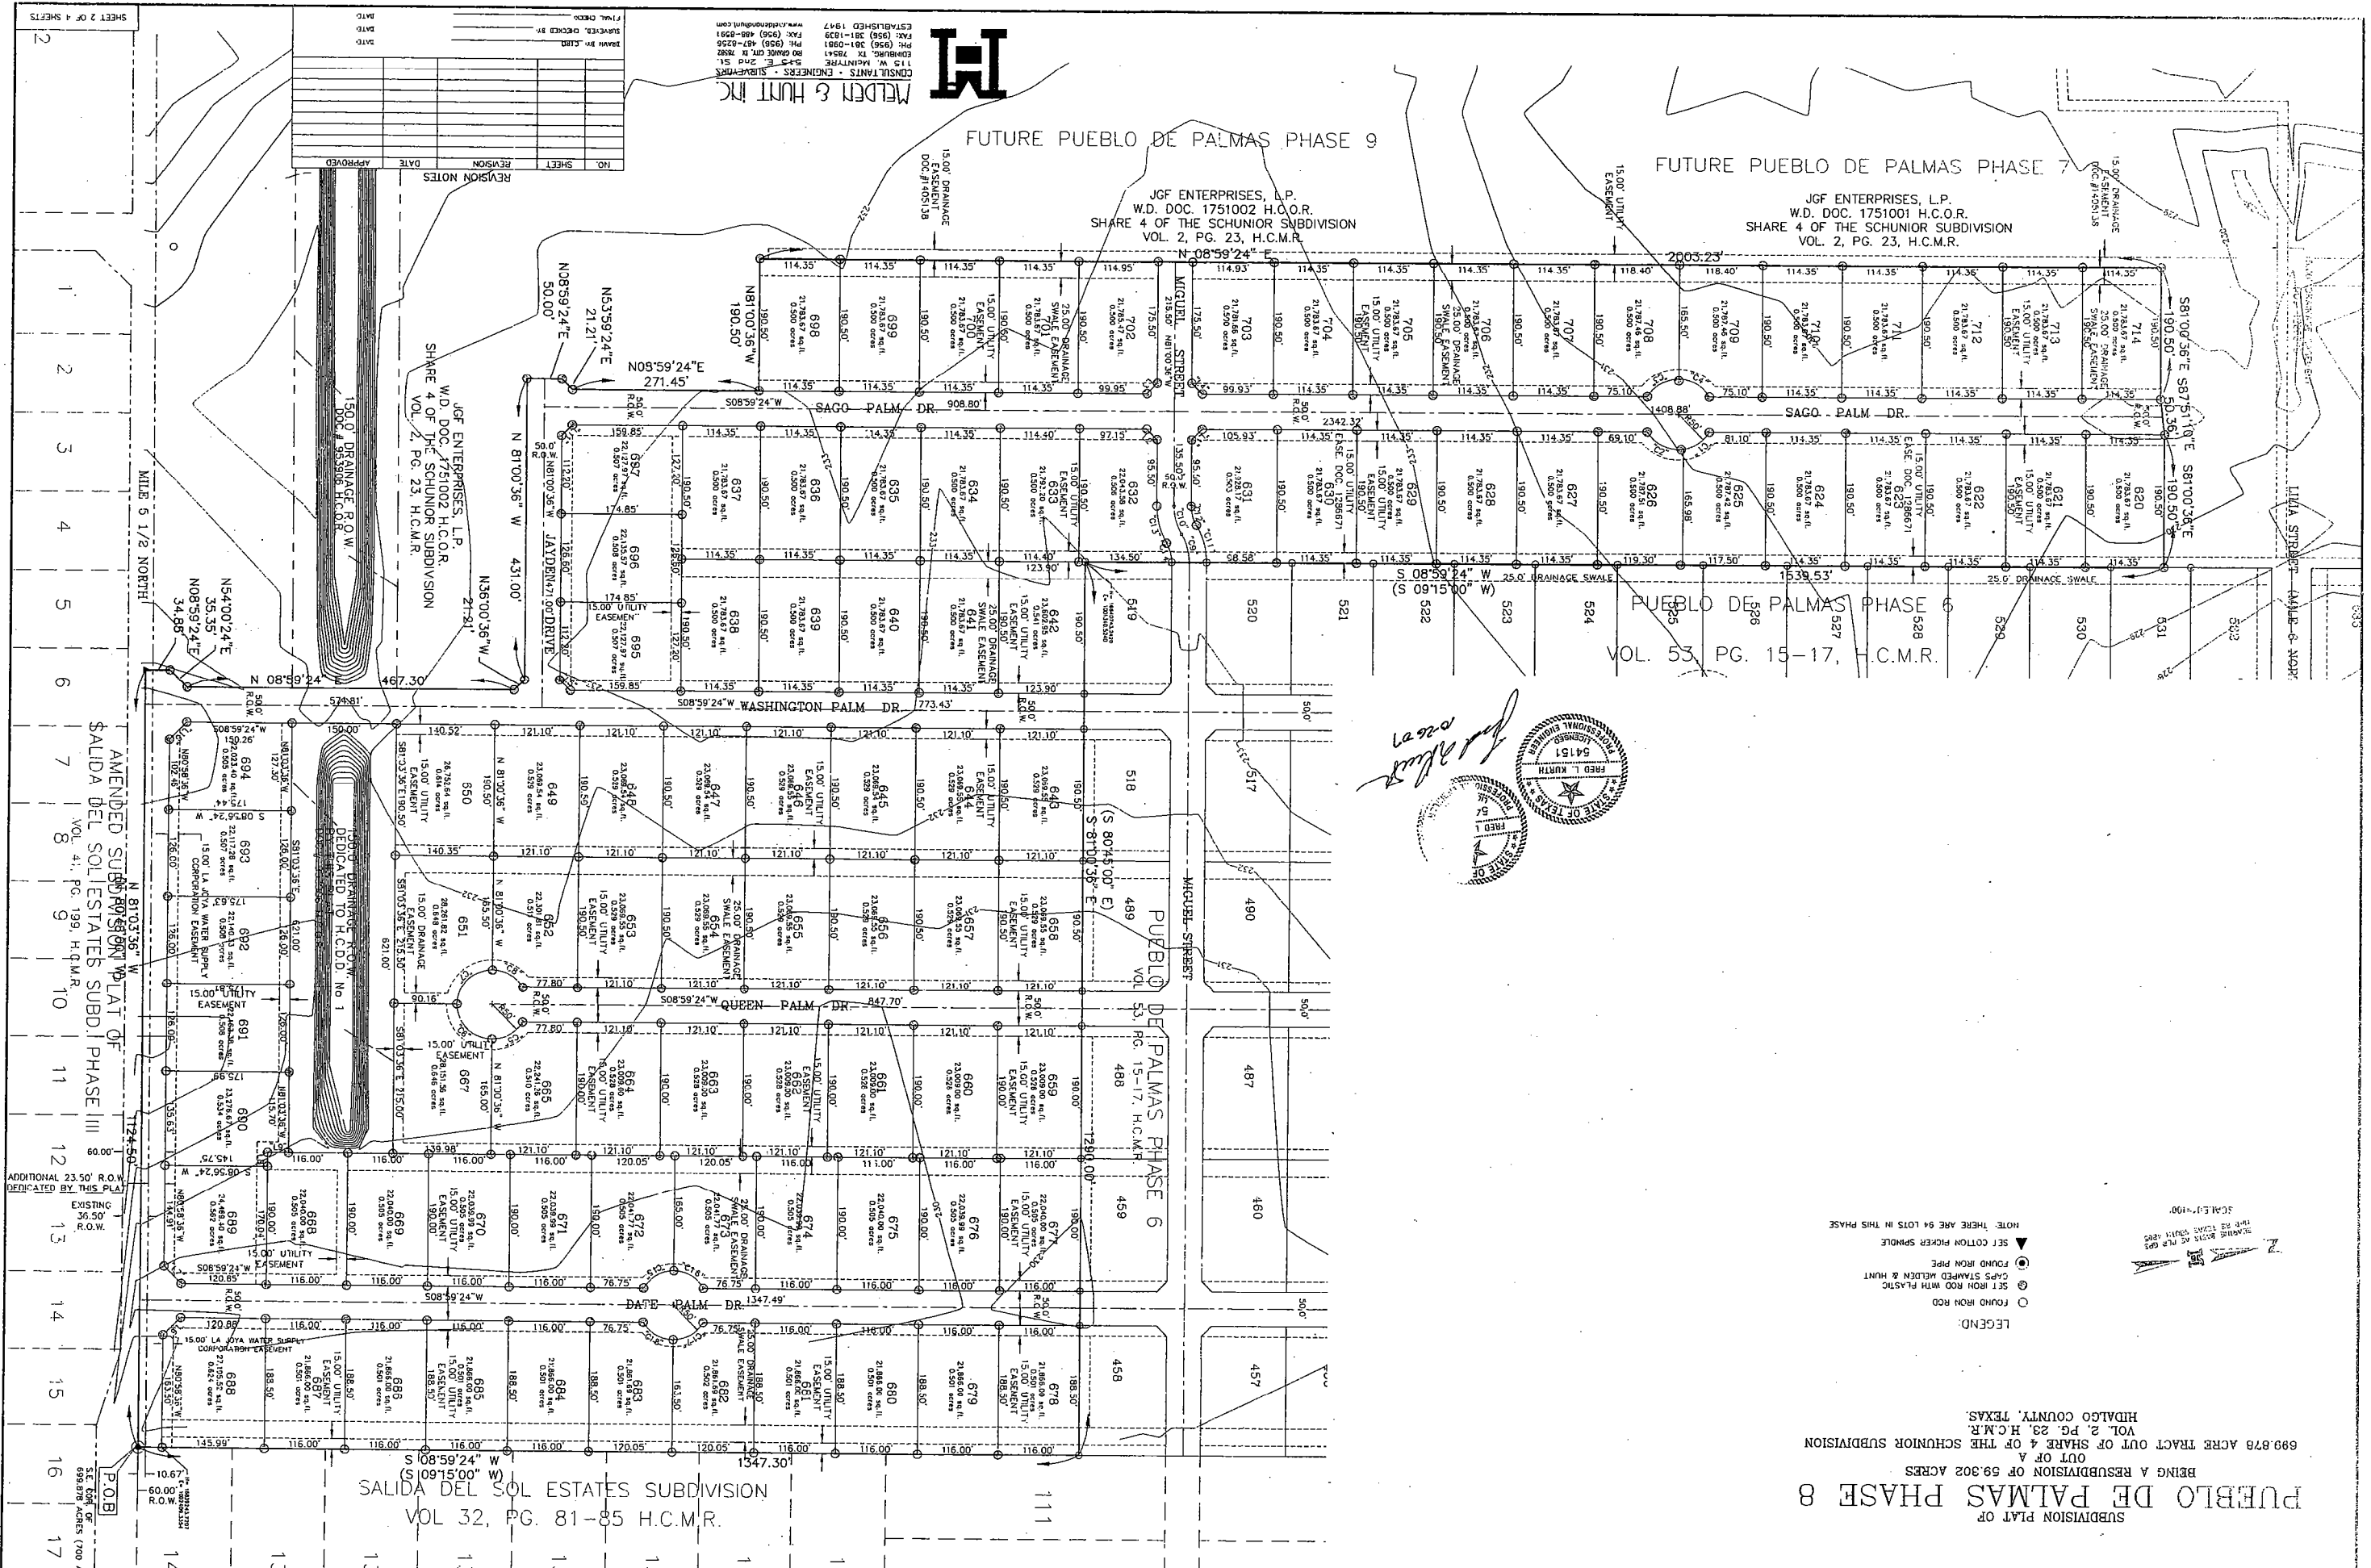

MELDEN & HUNT INC.
 ENGINEERS - SURVEYORS
 ESTABLISHED 1947
 www.meldenandhunt.com

NO.	SHEET	REVISION	DATE	APPROVED

DATE: _____
 SURVEYOR: _____
 CHECKED BY: _____
 DRAWN BY: _____
 TITLE: _____

REVISION NOTES

NO. 1500' DRAINAGE R.O.W. DEDICATED TO H.C.D.D. No 1

NO. 1500' DRAINAGE R.O.W. DEDICATED TO H.C.D.D. No 1

SHEET 2 OF 4 SHEETS
 1 2 3 4 5 6 7 8 9 10 11 12 13 14 15 16 17
 AMENDED SUBDIVISION PLAT OF
 SALIDA DEL SOLISTATES SUBD. PHASE III
 VOL. 41, PG. 189, H.C.M.R.
 ADDITIONAL 23.50' R.O.W. DEDICATED BY THIS PLAT
 EXISTING 36.50' R.O.W.
 699.878 ACRES (700 AC.)
 P.O.B.