


EXIST. 40' H.C.I.D. No. 2 DRAINAGE R.O.W.

Scale 1" = 30'  
BEARING BASIS AS PER  
NORTH ALAMO VILLAGE  
VOL. 21, PG. 193, M.R.H.C.

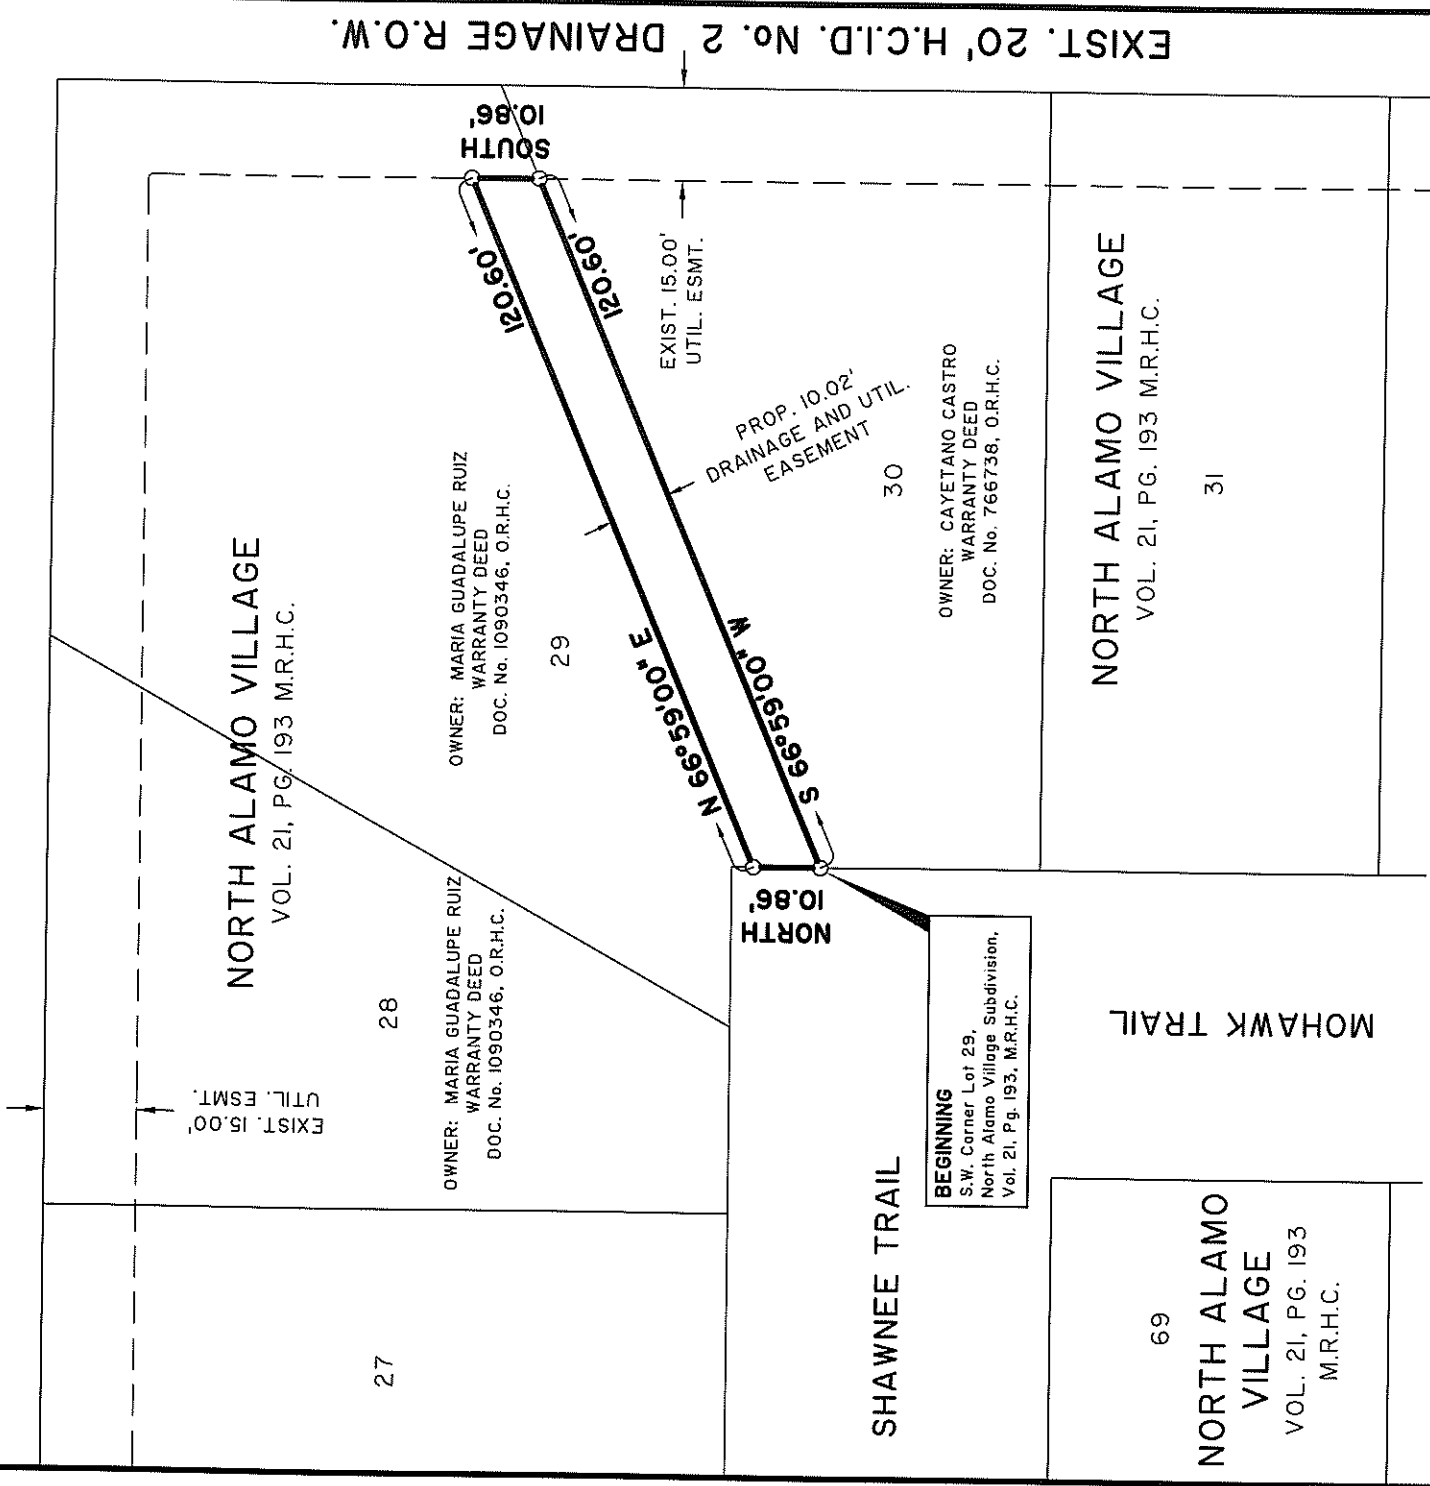

# Exhibit A

MAP  
OF  
A 10.0 FOOT DRAINAGE & UTILITY EASEMENT  
BEING A 0.028-ACRE TRACT OF LAND  
OUT OF LOT 29,  
NORTH ALAMO VILLAGE,  
HIDALGO COUNTY, TEXAS.  
VOLUME 21, PAGE 193, M.R.H.C.



*Professional Engineers & Land Surveyors*  
130 E. PARK AVENUE • PHARR, TEXAS 78577  
(TEL) 956 782-2557 • (FAX) 956 782-2558