


LOT 10, SECTION 94, J.C. ENGELMAN JR. RESUBDIVISION  

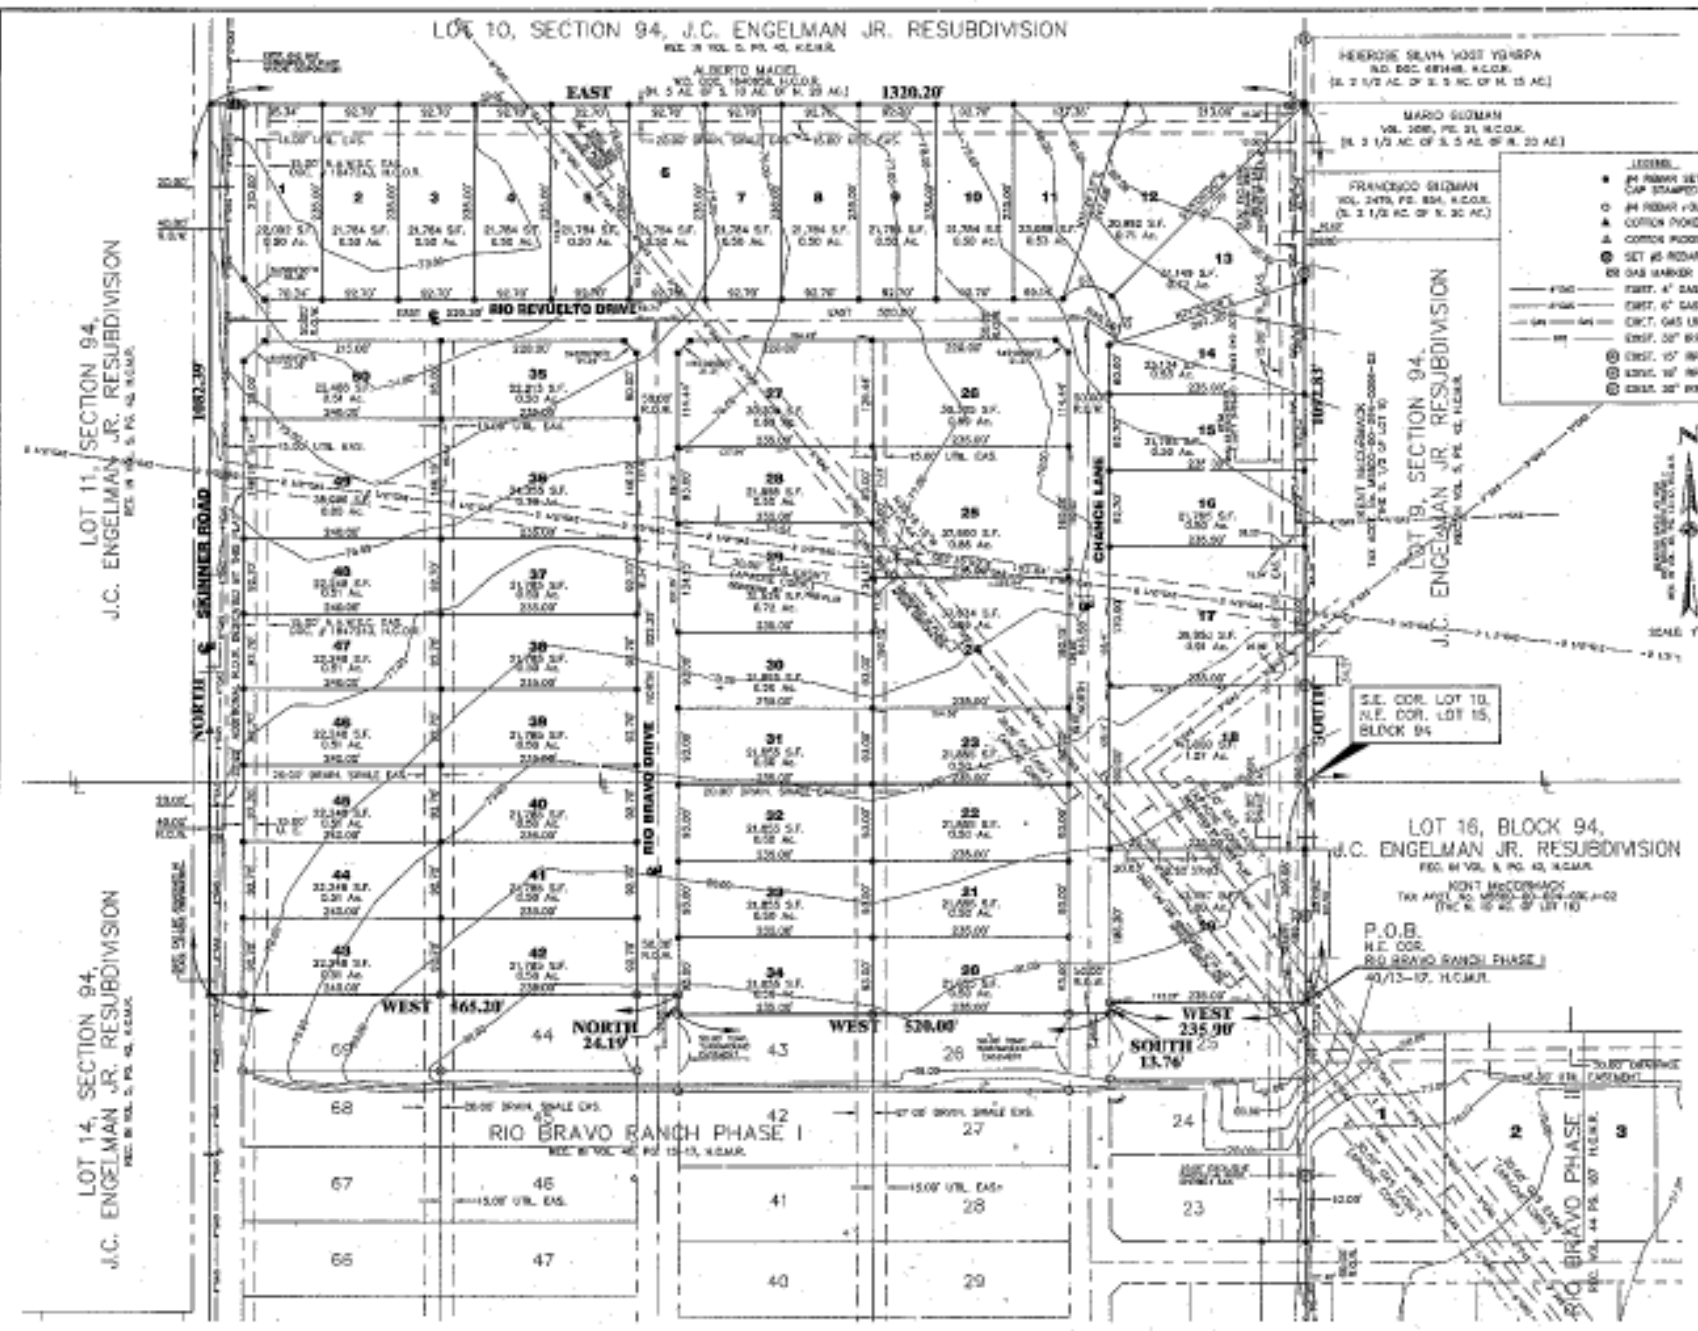









**SUBDIVISION PLAT OF:**  
**RIO BRAVO RANCH PHASE III**  
 A RESUBDIVISION OF 33.16 ACRES,  
 BEING 25.00 ACRES OUT OF LOT 10,  
 AND 8.16 ACRES OUT OF LOT 15,  
 SECTION 94,  
 J. C. ENGELMAN JR. RESUBDIVISION OF  
 SECTION 95 AND THE EAST 1/2 OF SECTION 94  
 OF THE MISSOURI-TEXAS LAND & SPRIGATION CO. SUBDIVISION,  
 AS RECORDED IN VOLUME 5, PAGE 42, MAP RECORDED,  











