




U

U

MILE 6 NORTH RD

30.00

50.00

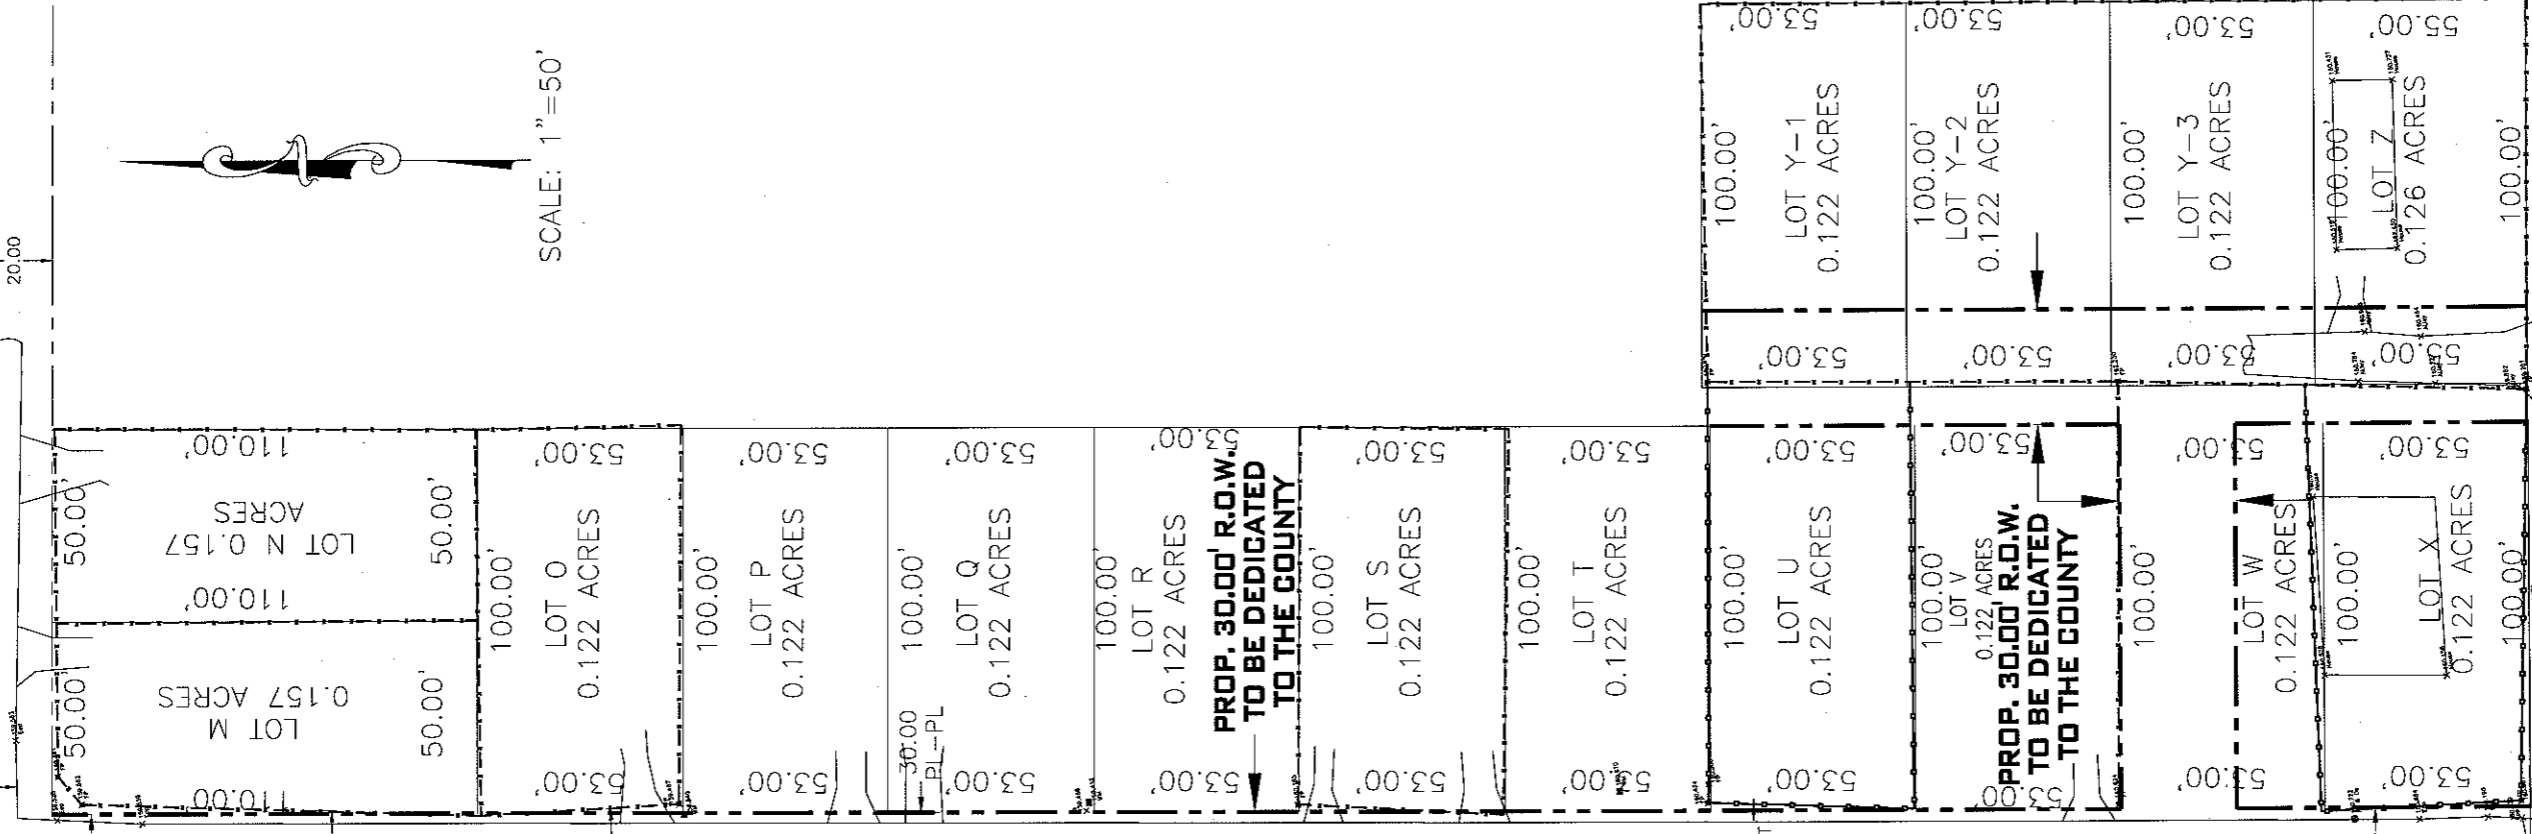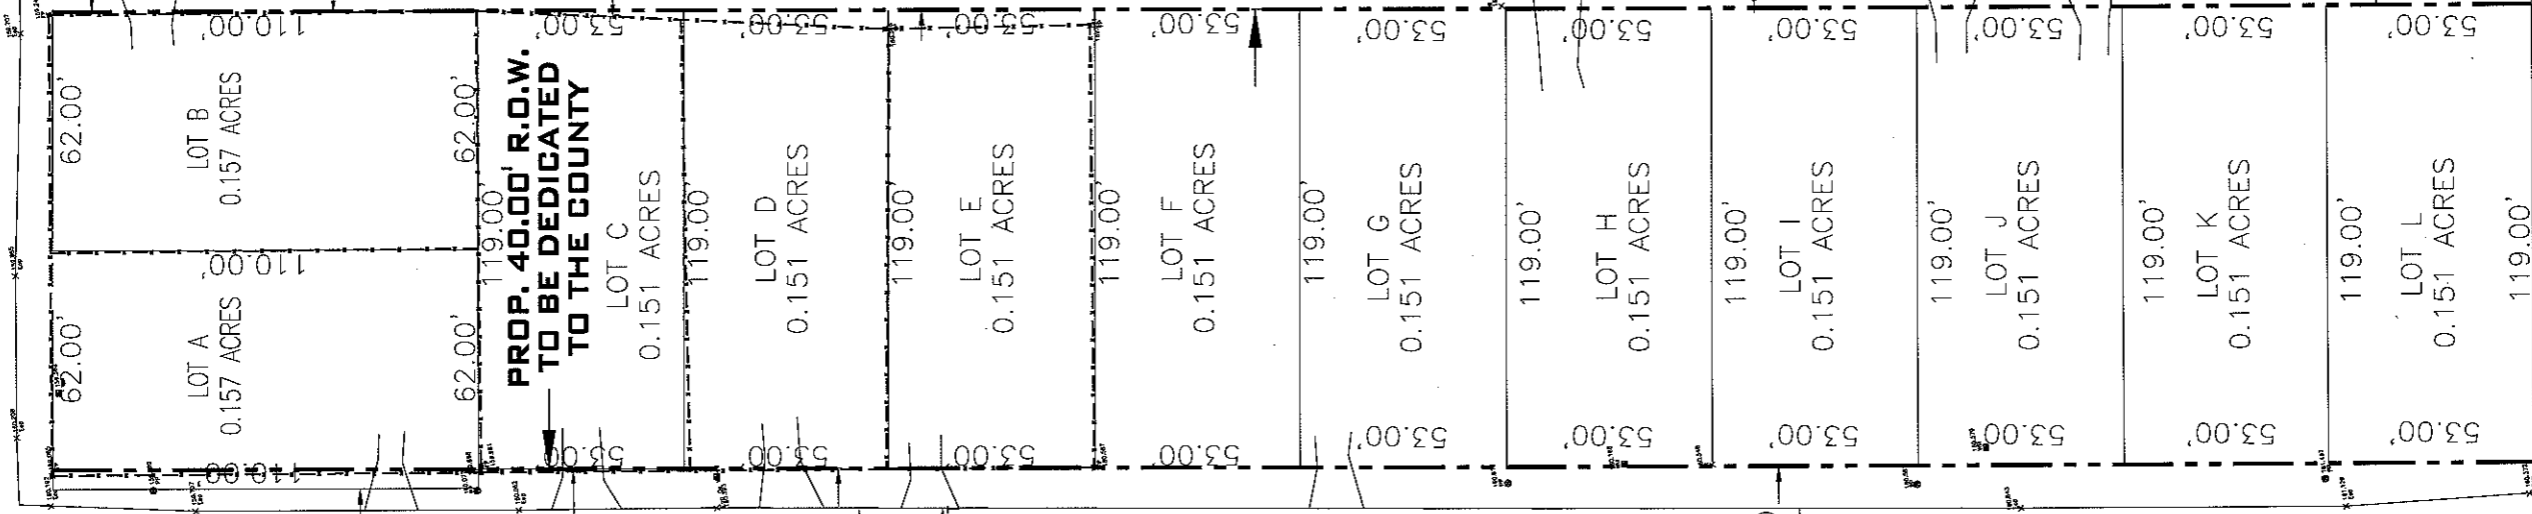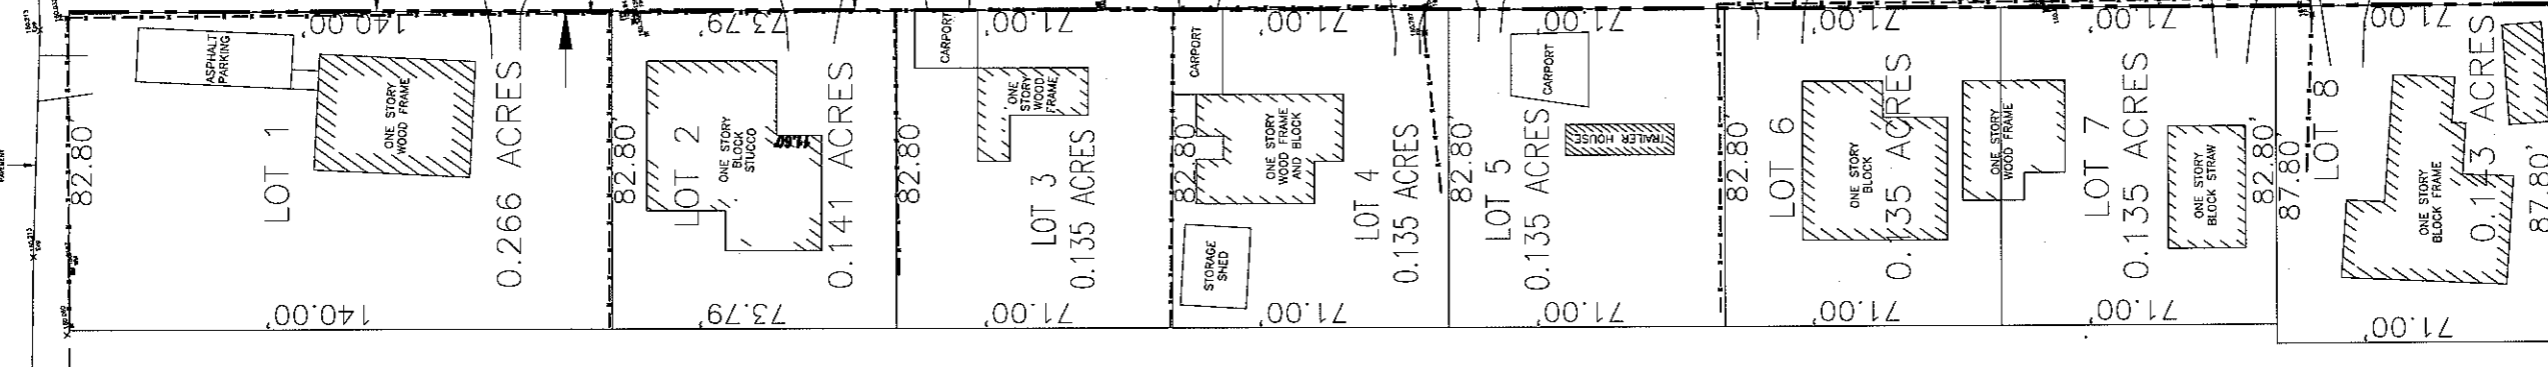

SCALE: 1"=50'

PROP. 30.00' R.O.W. TO BE DEDICATED TO THE COUNTY

PROP. 30.00' R.O.W. TO BE DEDICATED TO THE COUNTY

ALAMO STREET

OAK STREET

20.00' ALLEY

CALICHE ROAD

CALICHE ROAD

COLONIA TREVIÑO



HIDALGO COUNTY  
PLANNING DEPARTMENT

1304 S. 25 TH. STREET  
EDINBURG TX. 78539

TEL: (956) 318-2840 FAX: (956) 318-2844  
www.co.hidalgo.tx.us

THIS DOCUMENT IS FOR HIDALGO COUNTY USE AND INFORMATIONAL PURPOSES ONLY. IT IS NOT A SURVEY AND SHALL NOT BE USED FOR ANY OTHER PURPOSES.