


- GENERAL NOTES:**
- MINIMUM SETBACK LINES: FRONT 40.0' SIDE 15.0' OR EASEMENT WHICH EVER IS GREATER REAR 40.0' MIN. OR EASEMENT WHICH EVER IS GREATER.
 - MINIMUM FINISH FLOOR NOTE: MINIMUM FINISH FLOOR ELEVATION SHALL BE 18" ABOVE TOP OF CENTERLINE OF STREET OR 18" ABOVE NATURAL GROUND, WHICHEVER IS GREATER. ELEVATION CERTIFICATE MAY BE REQUIRED FOR LOTS LOCATED OUTSIDE A DESIGNATED FLOOD ZONE AT THE TIME FOR APPLICATION FOR CONSTRUCTION TO VERIFY PRE AND POST CONSTRUCTION FINISH FLOOR ELEVATIONS. AN ELEVATION CERTIFICATE SHALL BE REQUIRED FOR ALL LOTS WITHIN A DESIGNATED FLOOD ZONE AT THE TIME FOR A DEVELOPMENT APPLICATION.
 - Ø DENOTES 1/2" IRON ROD FOUND UNLESS OTHERWISE NOTED. ○ DENOTES 1/2" IRON ROD SET UNLESS OTHERWISE NOTED. ▲ DENOTES COTTON PICKER SPINDLE FOUND.
 - BENCHMARK NOTE: THE FOLLOWING BENCHMARK ARE IDENTIFIED ON THE FACE OF THE PLAT AND ON THE ATTACHED ENGINEERING PLANS: 18.00 FEET SOUTH OF THE CENTERLINE OF ELDORA ROAD AND 62.30 FEET WEST OF THE CENTERLINE OF N. VETERANS BLVD. (1" ROAD).
 - FLOOD ZONE B - AREAS BETWEEN LIMITS OF THE 100-YEAR FLOOD AND 500-YEAR FLOOD OR CERTAIN AREAS SUBJECT TO 100-YEAR FLOODING WITH AVERAGE DEPTHS LESS THAN ONE(1) FOOT OR WHERE THE CONTRIBUTING DRAINAGE AREA IS LESS THAN ONE SQUARE MILE AREAS PROTECTED BY LEVEES FROM THE BASE FLOOD (MEDIUM SHADING) ZONE "A" AREAS OF 100-YEAR SHALLOW FLOODING WHERE DEPTHS ARE BETWEEN ONE (1) AND THREE (3) FEET BASE FLOOD ELEVATIONS ARE SHOWN BUT NO FLOOD HAZARD FACTORS ARE DETERMINED. BASE FLOOD ELEVATION -103.00 COMMUNITY PANEL No. 480334 0423 C MAP REVISED NOVEMBER 16, 1992.
 - CONSTRUCTION OF RESIDENTIAL HOUSING WITHIN ANY OF THE SUBDIVISION THAT IS IN THE 100-YEAR FLOOD PLAIN IS PROHIBITED UNLESS THE HOUSING QUALIFIES FOR INSURANCE UNDER THE NATIONAL FLOOD INSURANCE ACT OF 1968 (42 U.S.C. SECTIONS 4001 THROUGH 4277).
 - DRAINAGE: IN ACCORDANCE WITH THE HIDALGO COUNTY DRAINAGE DISTRICT NO. 1 AND HIDALGO COUNTY REQUIREMENTS, THIS DEVELOPMENT WILL BE REQUIRED TO DETAIN A TOTAL OF 12,823 CUBIC FEET (0.30 ACRE-FEET) OF STORM WATER RUNOFF. DRAINAGE DETENTION IN ACCORDANCE WITH THE LOCAL REQUIREMENTS WILL BE ACCOMPLISHED AS FOLLOWS: THE DRAINAGE FOR THIS DEVELOPMENT WILL BE SELF-CONTAINED WITH DETENTION AREA ON THE WEST SIDE OF THIS SUBDIVISION.
 - NO STRUCTURE SHALL BE PERMITTED OVER ANY EASEMENT. EASEMENTS SHALL BE KEPT CLEAR OF FENCES, BUILDINGS, SHEDS, SHRUBS, TREES, AND OTHER PLANTINGS (EXCEPT LOW LESS THAN 18 INCHES MATURE HEIGHT, GROUND COVER, GRASS, OR FLOWERS) AND OTHER OBSTRUCTIONS THAT WOULD INTERFERE WITH THE OPERATIONS AND MAINTENANCE OF THE EASEMENT.
 - GENERAL NOTE FOR SINGLE FAMILY RESIDENCES: NO MORE THAN ONE-SINGLE FAMILY DETACHED DWELLING SHALL BE LOCATED ON EACH LOT. (ANY OTHER USE SHALL REQUIRE PLANNING DEPARTMENT, HEALTH DEPARTMENT AND FIRE MARSHALL APPROVAL). APPLICATIONS FOR CONSTRUCTION ARE REQUIRED PRIOR TO OCCUPANCY OF THE LOT.
 - DRAINAGE SWALE EASEMENTS NOTE: NO FILL OR PERMANENT STRUCTURES SHALL BE ALLOWED WITHIN ANY DRAINAGE SWALE EASEMENT. EACH DRAINAGE SWALE EASEMENT SHALL BE KEPT CLEAR OF FENCES, BUILDINGS, PLANTINGS, AND OTHER OBSTRUCTIONS THAT WOULD INTERFERE WITH THE MAINTENANCE OF THE SWALE. THE LOT OWNER SHALL BE RESPONSIBLE FOR THE MAINTENANCE OF THE SWALE.
 - THERE ARE NO WATER WELLS WITHIN 150 FEET FROM THE BOUNDARIES OF THIS SUBDIVISION.
 - EACH PURCHASED CONTRACT MADE BETWEEN A SUBDIVIDER AND PURCHASER OF A LOT IN THIS SUBDIVISION SHALL CONTAIN A STATEMENT DESCRIBING HOW AND WHEN WATER, SEWER, ELECTRICITY, AND GAS SERVICES WILL BE MADE AVAILABLE TO THE SUBDIVISION.
 - ALL PUBLIC UTILITIES EASEMENTS DESIGNATED BY THIS PLAT SHALL BE A MINIMUM WIDTH OF 15.00 FEET AS PER THE HIDALGO COUNTY MODEL SUBDIVISION RULES. BY SIGNING THIS PLAT DEVELOPER AND ENGINEER CERTIFY THAT ALL OTHER EASEMENTS SHOWN COMPLY WITH THE SIZE REQUIRED BY EACH UTILITY PROVIDER OCCUPANCY AN EASEMENT.
 - AN OFF-STREET PARKING LOT SITE PLAN & DRAINAGE PLAN APPROVAL BY THE HIDALGO COUNTY PLANNING DEPARTMENT SHALL BE REQUIRED FOR COMMERCIAL, INDUSTRIAL & MULTIFAMILY USE AT THE TIME OF APPLICATION FOR CONSTRUCTION PRIOR TO THE ISSUANCE OF A BUILDING AND/OR DEVELOPMENT PERMIT. NO WATER OR LIGHT CLEARANCES SHALL BE ISSUED UNTIL THE SITE PLAN, DRAINAGE PLAN AND OSSP PLAN ARE APPROVED AND PROPOSED IMPROVEMENTS ARE CONSTRUCTED IN ACCORDANCE WITH COUNTY AND STATE STANDARDS.
 - AN ENGINEERED DETENTION PLAN APPROVED BY THE COUNTY DEPARTMENT IS REQUIRED PRIOR TO ISSUANCE OF A BUILDING PERMIT.
 - SITE PLAN MUST BE APPROVED BY THE COUNTY PRIOR TO ISSUANCE OF BUILDING PERMIT.

16. ALL LOTS IN FERNANDEZ SUBDIVISION ARE HEREBY GRANTED A "DRAINAGE SWALE EASEMENT" WITH RESPECT TO SURFACE WATER RUN-OFF FROM ALL LOTS IN FERNANDEZ SUBDIVISION TO THE AREA DEPICTED ON THE SUBDIVISION PLAT AS THE "DRAINAGE SWALE" AREAS. LOT OWNER OF FERNANDEZ SUBDIVISION THEIR ASSIGNS AND ANY SUBSEQUENT OWNER OF THE REAL PROPERTY DESIGNATED ON THE SUBDIVISION PLAT ARE RESPONSIBLE FOR THE MAINTENANCE OF THE DRAINAGE SWALES. THE COUNTY OF HIDALGO, TEXAS AND THE HIDALGO COUNTY DRAINAGE DISTRICT NUMBER 1, MAY ENFORCE THIS PLAT NOTE BY ACTION OR ANY OTHER REMEDY PROVIDED BY LAW, AND THE COUNTY AND/OR THE DRAINAGE DISTRICT ARE ALSO ENTITLED TO RECOVER ALL ENFORCEMENT COSTS AND/OR MAINTENANCE COSTS FROM THE LOT OWNERS IN VIOLATION. IN THE EVENT THE DRAINAGE SWALES DEPICTED ON THE SUBDIVISION PLAT ARE NO LONGER NECESSARY FOR DRAINAGE OF THE LOTS COMPRISING FERNANDEZ SUBDIVISION BECAUSE AN ALTERNATIVE DRAINAGE SYSTEM, CONSTRUCTED AND MAINTAINED BY A POLITICAL SUBDIVISION IN ACCORDANCE WITH ALL APPLICABLE STATE AND LOCAL LAWS AND REGULATIONS, IS FULLY OPERATIONAL AND ACTUALLY SERVING ALL THE LOTS IN FERNANDEZ SUBDIVISION, THE COUNTY AND THE DRAINAGE DISTRICT ARE HEREBY GRANTED THE RIGHT AND THE AUTHORITY AND EACH LOT OWNER BY THE ACCEPTANCE OF A DEED TO LOT IN FERNANDEZ SUBDIVISION ACKNOWLEDGES AND AGREES THAT THE COUNTY AND THE DRAINAGE DISTRICT HAS THE RIGHT AND AUTHORITY TO RELEASE THE DRAINAGE EASEMENT BURDENING THE DRAINAGE SWALES PURSUANT TO THIS PLAT NOTE, BY AN INSTRUMENT IN WRITING RECORDED IN THE OFFICIAL RECORDS, HIDALGO COUNTY, TEXAS.

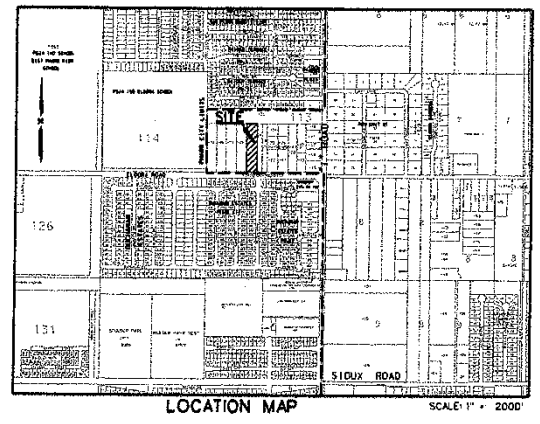

LOCATION OF SUBDIVISION WITH RESPECT TO THE EXTRAJURISDICTIONAL JURISDICTION OF A MUNICIPALITY: FERNANDEZ SUBDIVISION IS LOCATED WITHIN HIDALGO COUNTY PRECINCT No. 2, IN THE CENTRAL OF HIDALGO COUNTY ON THE NORTH SIDE OF ELDORA ROAD, 660.00 FEET WEST OF 1" ROAD. THE ONLY NEARBY MUNICIPALITY IS THE CITY OF PHARR ACCORDING TO THE MAP IN THE OFFICE OF THE SECRETARY OF THE CITY OF PHARR (POPULATION 59,986 /2005 CENSUS). FERNANDEZ SUBDIVISION IS IN ADJACENT TO THE CITY LIMITS OF PHARR AND LIES WITHIN THE CITY'S 3.5 MILE EXTRAJURISDICTIONAL JURISDICTION (ETJ) UNDER LOCAL GOVERNMENT CODE § 42.021


NO.	SHEET	REVISION	DATE	APPROVED

PRINCIPAL CONTACTS:

NAME	ADDRESS	CITY & ZIP	PHONE
OWNER: LUIS CARLOS FERNANDEZ MATA	3500 WHISKEY DRIVE	PHARR, TEXAS 78577	(956) 459-7797
ENGINEER: GUILLEMO A. ARRATIA, P.E.	526 N. 5TH ST.	DONNA, TX 78537	(956) 784-0988
SURVEYOR: HOMERO L. GUTIERREZ	2800 SAN DIEGO	MISSION, TEXAS 78577	(956) 583-5470

FERNANDEZ SUBDIVISION

THE WEST 2.00 ACRES OF THE EAST 4.00 ACRES OF THE WEST 12.00 ACRES OF THE SOUTH ONE-HALF OF LOT 113, KELLY-PHARR SUBDIVISION, ACCORDING TO THE MAP RECORDED IN VOLUME 3, PAGES 133-134, DEED RECORDS, HIDALGO COUNTY, TEXAS.

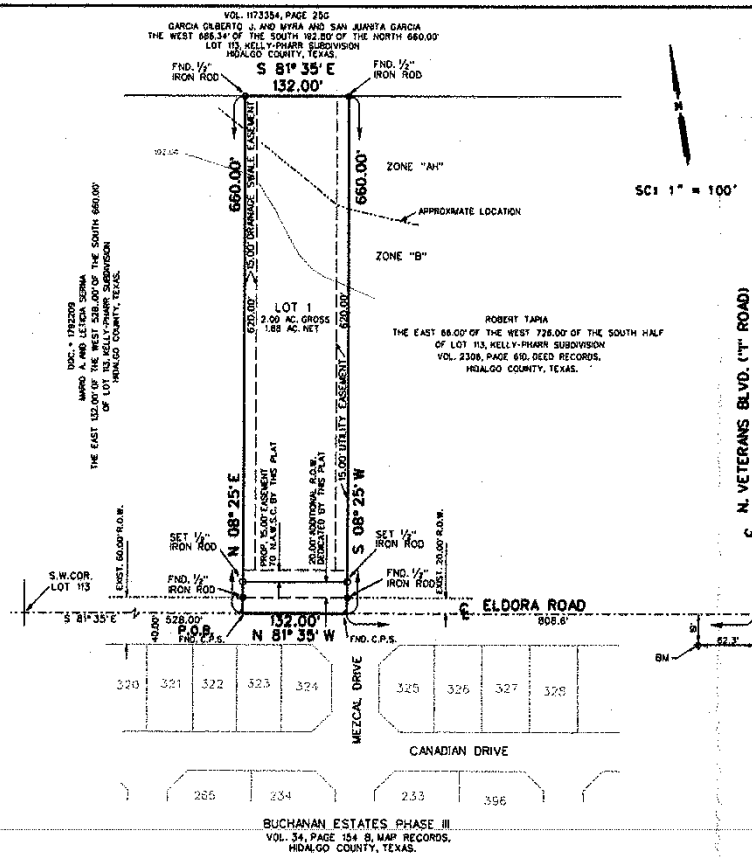

THE WEST 2.00 ACRES OF THE EAST 4.00 ACRES OF THE WEST 12.00 ACRES OF THE SOUTH ONE-HALF OF LOT 113, KELLY-PHARR SUBDIVISION, HIDALGO COUNTY, TEXAS, ACCORDING TO THE MAP RECORDED IN VOLUME 3, PAGES 133-134, DEED RECORDS, HIDALGO COUNTY, TEXAS, AND BEING MORE PARTICULARLY DESCRIBED BY METES AND BOUNDS AS FOLLOWS:

BEGINNING AT A COTTON PICKER SPINDLE FOUND ON THE SOUTH LINE OF LOT 113 AND WITHIN THE CENTERLINE OF ELDORA ROAD FOR THE SOUTHWEST CORNER OF THIS TRACT, SAID COTTON PICKER SPINDLE BEARS S 81° 35' E, 528.00 FEET FROM THE SOUTHWEST CORNER OF LOT 113.

THENCE N 08° 25' E, PASSING AT 20.00 FEET A 1/2" IRON ROD FOUND FOR THE NORTH R.O.W. LINE OF ELDORA ROAD, A TOTAL DISTANCE OF 660.00 FEET TO A 1/2" IRON ROD FOUND FOR THE NORTHWEST CORNER OF THIS TRACT.

THENCE S 81° 35' E, A DISTANCE OF 132.00 FEET TO A 1/2" IRON ROD FOUND FOR THE NORTHEAST CORNER OF THIS TRACT.

THENCE S 08° 25' W, PASSING AT 840.00 FEET A 1/2" IRON ROD FOUND FOR THE NORTH R.O.W. LINE OF ELDORA ROAD, A TOTAL DISTANCE OF 660.00 FEET TO A COTTON PICKER SPINDLE FOUND FOR THE SOUTHEAST CORNER OF THIS TRACT.

THENCE N 81° 35' W, ALONG THE SOUTH LINE OF LOT 113 AND WITHIN THE CENTERLINE OF ELDORA ROAD, A DISTANCE OF 132.00 FEET TO THE POINT OF BEGINNING AND CONTAINING 2.00 ACRES OF LAND MORE OR LESS.

RIGHT OF WAY EASEMENT

KNOW ALL MEN BY THESE PRESENTS, THAT THE UNDERSIGNED, OWNERS OF THE PROPERTY SHOWN ON THIS PLAT, THEIR SUCCESSORS, ASSIGNS AND TRANSFEREES (HEREINAFTER CALLED "GRANTOR" WHETHER ONE OR MORE PERSONS ARE NAMED, IN CONSIDERATION OF ONE DOLLAR (\$1.00) AND OTHER GOOD AND VALUABLE CONSIDERATION PAID BY NORTH ALAMO WATER SUPPLY CORPORATION (HEREINAFTER CALLED "GRANTEE") THE RECEIPT AND SUFFICIENCY OF WHICH IS HEREBY ACKNOWLEDGED, DOES HEREBY GRANT, BARGAIN, SELL, TRANSFER, AND CONVEY TO SAID GRANTEE, ITS SUCCESSORS, AND ASSIGNS, AN EXCLUSIVE PERPETUAL EASEMENT WITH THE RIGHT TO ERECT, CONSTRUCT, INSTALL AND THEREAFTER USE, OPERATE, INSPECT, REPAIR, MAINTAIN, REPLACE, AND REMOVE WATER DISTRIBUTION LINES AND APPURTENANCES OVER AND ACROSS THE LANDS SHOWN ON THIS PLAT, TOGETHER WITH THE RIGHT OF INGRESS AND EGRESS OVER GRANTOR'S ADJACENT LANDS OF THE PURPOSE FOR WHICH THE ABOVE MENTIONED RIGHTS ARE GRANTED. THE EASEMENT HEREBY GRANTED SHALL NOT EXCEED 15 IN WIDTH, AND GRANTOR IS HEREBY AUTHORIZED TO DESIGNATE THE COURSE OF THE EASEMENT HEREIN CONVEYED EXCEPT THAT WHEN THE PIPELINE(S) IS INSTALLED, THE EASEMENT HEREIN GRANTED SHALL BE LIMITED TO A STRIP OF LAND 15 IN WIDTH, THE CENTER LINE THEREOF BEING THE PIPELINE INSTALLED. IN THE EVENT THE EASEMENT HEREBY GRANTED ABUTS ON A PUBLIC ROAD AND THE CITY, COUNTY OR STATE HEREAFTER WIDENS OR RELOCATES THE PUBLIC ROAD SO AS TO REQUIRE THE RELOCATION OF THIS WATERLINE AS INSTALLED, GRANTOR FURTHER GRANTS TO GRANTEE AN ADDITIONAL EASEMENT OVER AND ACROSS THE LANDS SHOWN ON THIS PLAT FOR THE PURPOSE OF LATERALLY RELOCATE SAID WATER LINE AS MAY BE NECESSARY TO CLEAR THE ROAD IMPROVEMENTS, WHICH EASEMENT HERBY GRANTED SHALL BE LIMITED TO A STRIP OF LAND 15 IN WIDTH, THE CENTER LINE THEREOF BEING THE PIPELINE AS RELOCATED. THE CONSIDERATION RECITED HEREIN SHALL CONSTITUTE PAYMENT IN FULL FOR ALL DAMAGES SUSTAINED BY GRANTOR BY REASON OF THE INSTALLATION, MAINTENANCE, REPAIR, REPLACEMENT AND RELOCATION OF THE STRUCTURES REFERRED TO HEREIN, THIS AGREEMENT TOGETHER WITH OTHER PROVISIONS OF THIS GRANT SHALL CONSTITUTE AN EASEMENT FOR THE BENEFIT OF THE GRANTEE, ITS SUCCESSORS, AND ASSIGNS. THE GRANTEE WARRANTS THAT IT IS THE OWNER OF THE ABOVE-DESCRIBED LANDS AND THAT SAID LANDS ARE FREE AND CLEAR OF ALL ENCUMBRANCES AND LIES EXCEPT THE FOLLOWING: THE EASEMENT CONVEYED HEREIN WAS OBTAINED OR IMPROVED THROUGHOUT FEDERAL FINANCIAL ASSISTANCE. THIS EASEMENT IS SUBJECT TO THE PROVISIONS OF TITLE VI OF THE CIVIL RIGHTS ACT OF 1964 AND THE REGULATIONS ISSUED PURSUANT THERETO FOR SO LONG AS THE EASEMENT CONTINUES TO BE USED FOR THE SAME OR SIMILAR PURPOSE FOR WHICH FINANCIAL ASSISTANCE WAS EXTENDED OR FOR SO LONG AS THE GRANTEE OWNS IT, WHICHEVER IS LONGER.

IN WITNESS WHEREOF THE SAID GRANTOR EXECUTED THIS INSTRUMENT THIS 20th DAY OF OCTOBER, 2009.

Luis Carlos Fernandez Mata 10-2-2009
OWNER: LUIS CARLOS FERNANDEZ MATA DATE
ADDRESS: 3500 WHISKEY DRIVE
PHARR, TEXAS, 78577

HIDALGO COUNTY CERTIFICATE OF PLAT APPROVAL UNDER LOCAL GOVERNMENT CODE § 237.02(1): WE THE UNDERSIGNED CERTIFY THAT THIS PLAT OF THE FERNANDEZ SUBDIVISION WAS REVIEWED AND APPROVED BY THE HIDALGO COUNTY COMMISSIONERS COURT ON _____, 2009.

HIDALGO COUNTY JUDGE _____ DATE _____
ATTEST: _____
HIDALGO COUNTY CLERK _____ DATE _____

COUNTY CLERK'S RECORDING CERTIFICATE: I, _____ COUNTY CLERK OF HIDALGO COUNTY, CERTIFY THAT THE PLAT BEARING THIS CERTIFICATE WAS FILED FOR RECORD AT _____ O'CLOCK _____ M ON _____ AND WAS RECORDED IN BOOK _____ SHEET(S) _____ THE PLAT RECORDS OF HIDALGO COUNTY AT _____ O'CLOCK _____ M _____

HIDALGO COUNTY CLERK _____

NAIN ENGINEERING, L.L.C.
CONSULTING ENGINEER
526 N. 5TH STREET DONNA, TEXAS 78537
FIRM NO. F-9050 PH. (956) 784-0218
E-MAIL: NAINENGINEERING@YAHOO.COM

STATE OF TEXAS COUNTY OF HIDALGO OWNER'S OEDICATION, CERTIFICATION, AND ATTESTATION

I, LUIS CARLOS FERNANDEZ MATA AS OWNER (S) OF THE 2.00 ACRE TRACT OF LAND ENCOMPASSED WITHIN THE PROPOSED FERNANDEZ SUBDIVISION HEREBY THE LAND AS DEPICTED IN THIS SUBDIVISION PLAT AND DEDICATED TO PUBLIC USE THE STREET, PARK, AND EASEMENTS SHOWN HEREIN.

I CERTIFY THAT I HAVE COMPLIED WITH THE REQUIREMENTS OF TEXAS LOCAL GOVERNMENT CODE § 232.032 AND THAT:


- THE WATER QUALITY AND CONNECTIONS TO THE LOTS MEET, OR WILL MEET, THE MINIMUM STATE STANDARDS.
- SEWER CONNECTIONS TO THE LOTS OR SEPTIC TANKS MEET, OR WILL MEET, THE MINIMUM REQUIREMENTS OF THE STATE STANDARDS.
- ELECTRICAL CONNECTIONS PROVIDED TO THE LOTS MEET, OR WILL MEET, THE MINIMUM STATE STANDARDS; AND
- GAS CONNECTIONS, IF AVAILABLE, PROVIDED TO THE LOTS MEET, OR WILL MEET, THE MINIMUM STATE STANDARDS.

I ATTEST THAT THE MATTERS ASSERTED IN THIS PLAT ARE TRUE AND COMPLETE.

Luis Carlos Fernandez Mata 10-2-2009
OWNER: LUIS CARLOS FERNANDEZ MATA DATE
ADDRESS: 3500 WHISKEY DRIVE
PHARR, TEXAS, 78577

STATE OF TEXAS COUNTY OF HIDALGO BEFORE ME, THE UNDERSIGNED AUTHORITY, ON THIS DAY PERSONALLY APPEARED LUIS CARLOS FERNANDEZ MATA, KNOWN TO ME TO BE THE PERSON WHOSE NAME IS SUBSCRIBED TO THE FOREGOING INSTRUMENT, AND ACKNOWLEDGED TO ME THAT HE EXECUTED THE SAME FOR THE PURPOSES AND CONSIDERATIONS THEREIN GIVEN UNDER MY HAND AND SEAL OF OFFICE, THIS THE 20th DAY OF OCTOBER, 2009.

Concepcion Quintana
NOTARY PUBLIC FOR THE STATE OF TEXAS

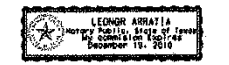

THIS PLAT IS HEREBY APPROVED BY THE HIDALGO COUNTY IRRIGATION DISTRICT NO. 2 ON THIS THE 15th DAY OF OCTOBER, 2009.

NO IMPROVEMENTS OF ANY KIND INCLUDING WITHOUT LIMITATION TREES, FENCES, AND BULKHEADS SHALL BE PLACED UPON HIDALGO COUNTY IRRIGATION DISTRICT NO. 2 RIGHTS-OF-WAYS OR EASEMENTS.

Alfonso Pineda SECRETARY
Attest: Paul Formlander SECRETARY



HIDALGO COUNTY DRAINAGE DISTRICT NO. 1 HEREBY CERTIFIES THAT THE DRAINAGE PLANS FOR THIS SUBDIVISION COMPLY WITH THE MINIMUM STANDARDS OF THE DISTRICT ADOPTED UNDER TEXAS WATER CODE § 49.211(4). THE DISTRICT HAS NOT REVIEWED AND DOES NOT CERTIFY THAT THE DRAINAGE STRUCTURES DESCRIBED ARE APPROPRIATE FOR THE SPECIFIC SUBDIVISION, BASED ON GENERALLY ACCEPTED ENGINEERING CRITERIA. IT IS THE RESPONSIBILITY OF THE DEVELOPER OF THE SUBDIVISION AND ITS ENGINEER TO MAKE THESE DETERMINATIONS.

HIDALGO COUNTY DRAINAGE DISTRICT NO. 1 BY: _____

COUNTY OF HIDALGO CERTIFICATE OF PLAT APPROVAL: I, THE UNDERSIGNED CERTIFY THAT THIS PLAT OF FERNANDEZ SUBDIVISION WAS REVIEWED AND APPROVED BY THE HIDALGO COUNTY RIGHT OF WAY DEPARTMENT ON _____, 2009.

HIDALGO COUNTY RIGHT OF WAY DIRECTOR _____ DATE _____

STATE OF TEXAS COUNTY OF HIDALGO I, HOMERO L. GUTIERREZ, A REGISTERED PROFESSIONAL LAND SURVEYOR IN THE STATE OF TEXAS HEREBY CERTIFY THAT THIS PLAT IS TRUE AND CORRECTLY MADE AND IS PREPARED FROM AN ACTUAL SURVEY ON THE PROPERTY MADE UNDER MY SUPERVISION ON THE GROUND AND THAT THE CORNER MONUMENTS WERE PROPERLY PLACED UNDER MY SUPERVISION.

Homero Luis Gutierrez RPLS 10/02/2009
HOMERO LUIS GUTIERREZ REGISTERED PROFESSIONAL LAND SURVEYOR NO. 2781
2800 SAN DIEGO MISSION, TEXAS 78572



STATE OF TEXAS COUNTY OF HIDALGO I, THE UNDERSIGNED, GUILLEMO A. ARRATIA, A LICENSED PROFESSIONAL ENGINEER, IN THE STATE OF TEXAS, DO HEREBY CERTIFY THAT THE PROPER ENGINEERING CONSIDERATION HAS BEEN GIVEN TO THIS PLAT.

Guillermo A. Arratia, P.E.
GUILLEMO A. ARRATIA LICENSED PROFESSIONAL ENGINEER NO. 94001
526 N. 5TH ST. DONNA, TEXAS, 78537



SHEET 1 OF 3

SHEET	INDEX TO SHEET OF FERNANDEZ SUBDIVISION
SHEET 1	HEADLINE INDEX (LOCATION MAP AND ETC.) PRINCIPAL CONTACTS AND BOUNDARY SURVEYOR'S AND ENGINEER'S CERTIFICATION PLAT NOTES AND RESTRICTIONS OWNER'S OEDICATION, CERTIFICATION, AND ATTESTATION COUNTY APPROVAL CERTIFICATE COUNTY CLERK'S RECORDING CERTIFICATE HIDALGO COUNTY CERTIFICATE OF PLAT APPROVAL DESCRIPTION OF LOCATION OF SUBDIVISION WITH RESPECT TO THE CITY OF A MUNICIPALITY AND DESIGNATE THE PROPERTY THE PROJECT IS SITUATED: H.C.D.D. CERTIFICATION IRRIGATION DISTRICT CERTIFICATE OF APPROVAL REVISION NOTES: ROW AND HEALTH DEPT. CERTIFICATIONS, CITY OF PHARR CERTIFICATIONS, WATER DISTRIBUTION AND SEWAGE FACILITY ENGINEERING REPORT (ENGLISH AND SPANISH VERSIONS), INCLUDING DESCRIPTION OF WATER AND WASTE WATER AND ENGINEER'S CERTIFICATION (ENGLISH AND SPANISH VERSIONS) TYPICAL WATER SERVICE CONNECTION, SUBDIVIDER STATEMENT CERTIFICATION DRAINAGE REPORT INCLUDING DESCRIPTION OF DRAINAGE AND HOW IT WILL SERVE THIS DEVELOPMENT, MAP OF TOPOGRAPHY AND DRAINAGE, AND ENGINEER'S CERTIFICATION, REVISION NOTES, CONSTRUCTION DETAILS.
SHEET 2	
SHEET 3	