






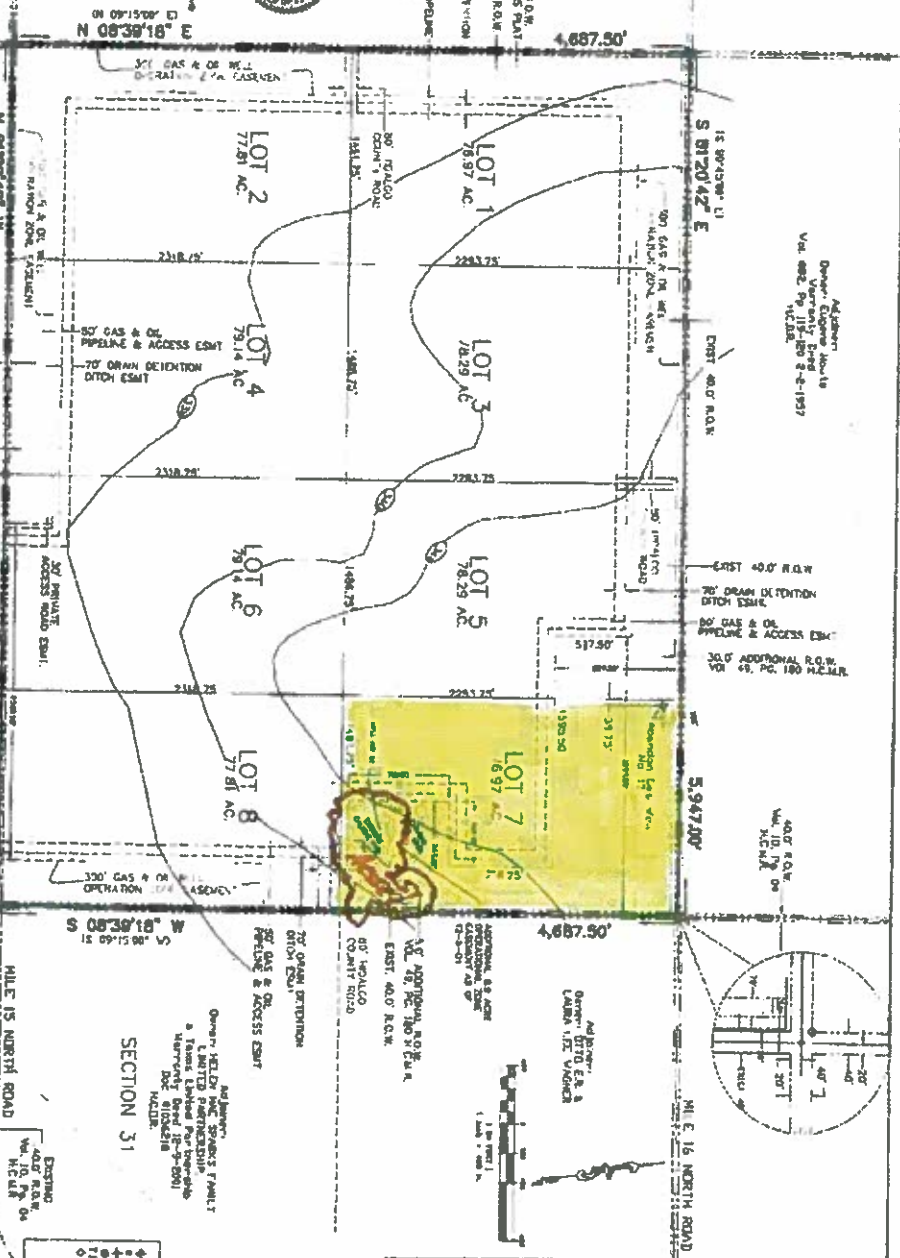

251 on the north side

DANNENBAUM
 ENGINEERING CORPORATION








