


OKDIE RESIDENCE

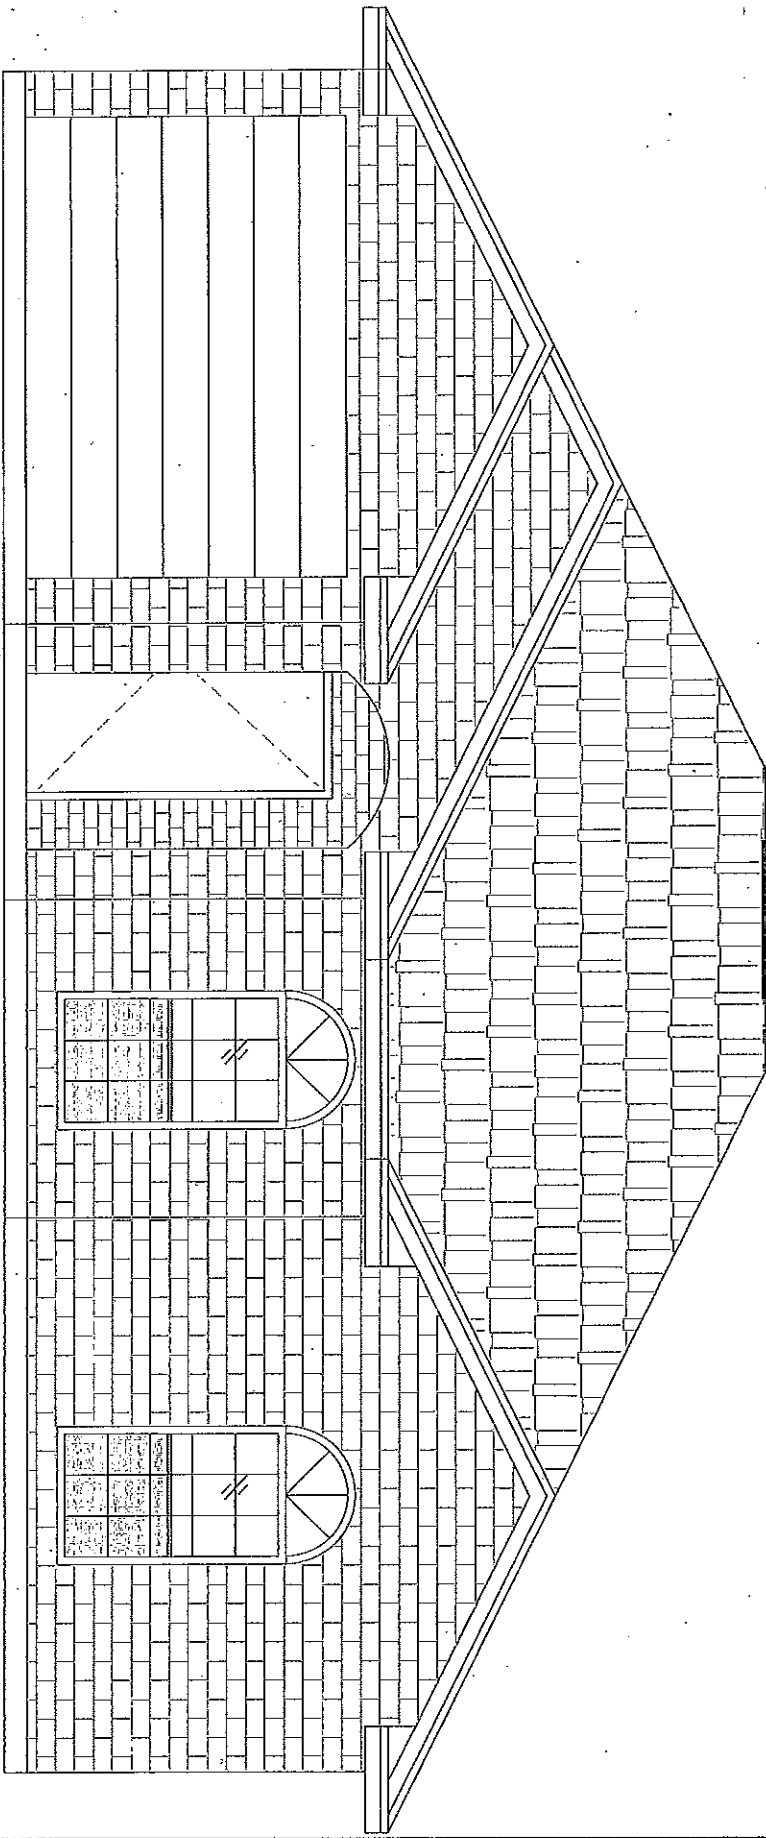

DION OKDIE
911 Annabelle St. - Edcouch
956-463-0475


URBAN COUNTY PROGRAM
3304 W. Alberta - Edinburg
(956) 787-8127

URBAN COUNTY PROGRAM
OWNER OCCUPIED HOUSING REHABILITATION PROGRAM

DION OKDIE - PROPERTY PLAN
911-ANNABELLE ST - EDCOUCH

TOTAL AREA
1392 SQ. FT.

YELLOW JACKET ESTATES PH I AMENDED LOT 6

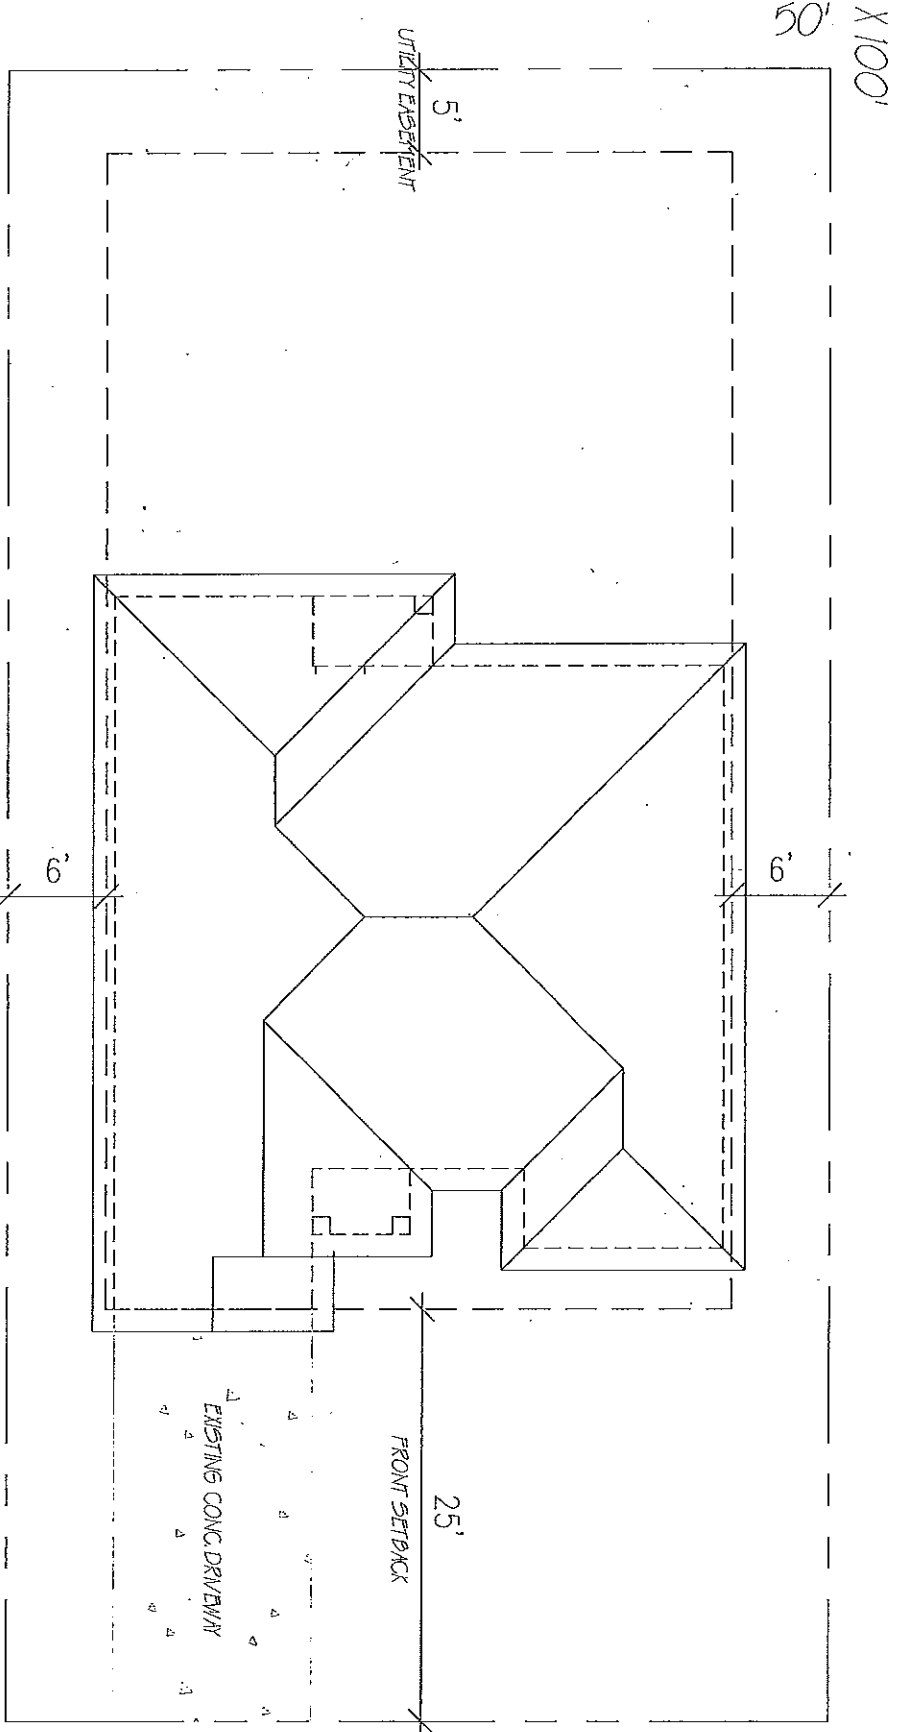


911 Annabelle St

URBAN COUNTY PROGRAM
OWNER OCCUPIED HOUSING REHABILITATION PROGRAM


DION OKDIE - PROPERTY PLAN
911-ANNABELLE ST - EDCOUCH

LIVING AREA
1392 SQ. FT.

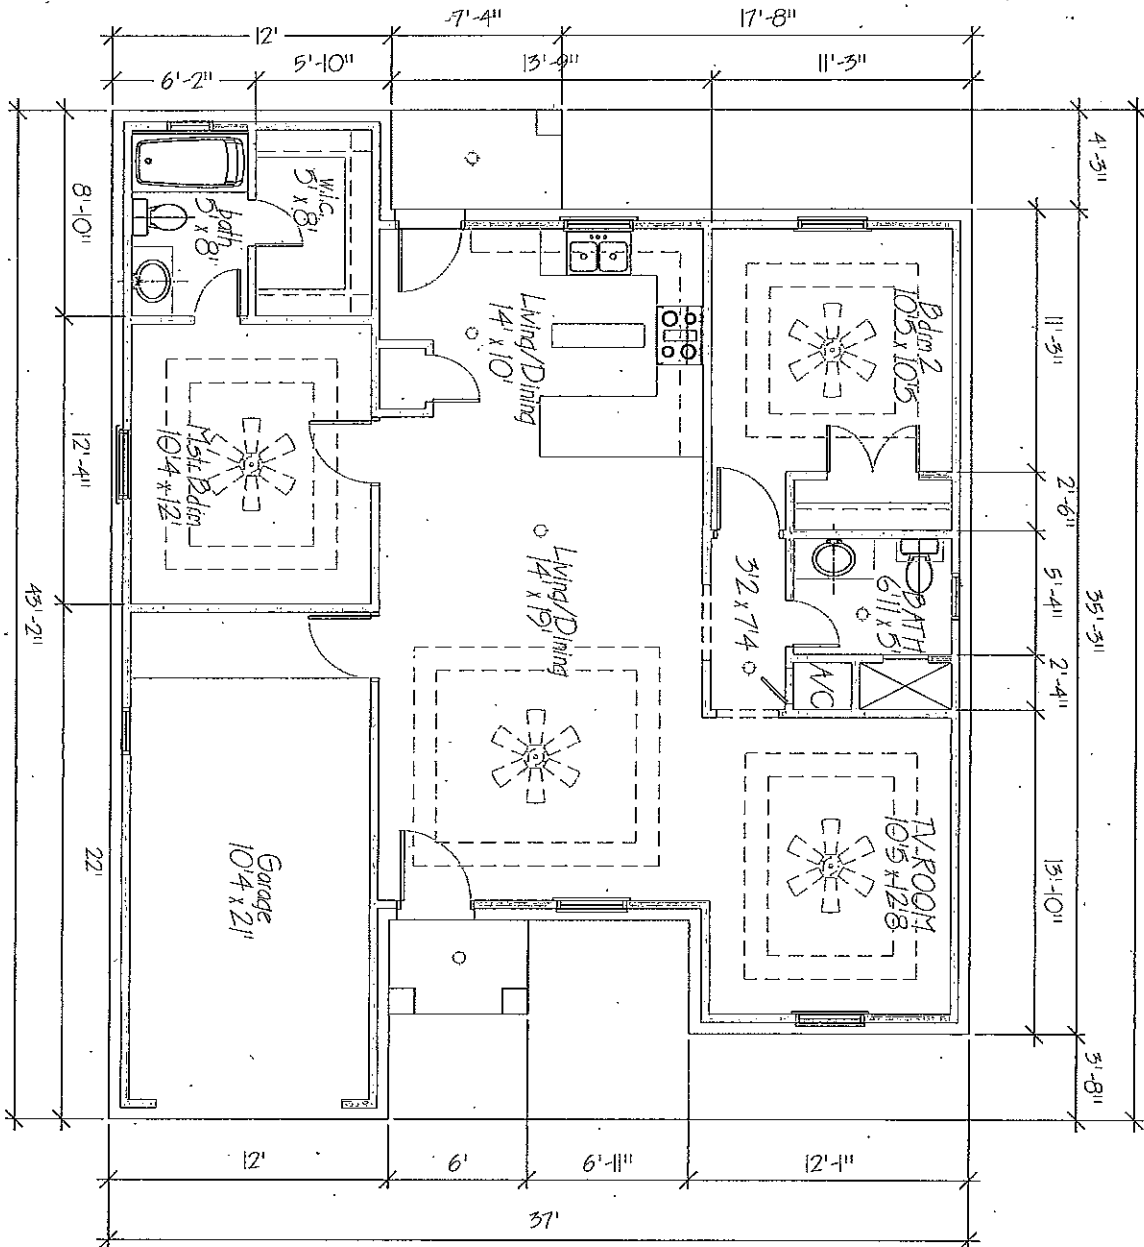


PLEASE NOTE THAT ALL DIMENSIONS ARE BASED ON AN ESTIMATION AND ARE NOT PRECISE.


BACK ELEVATION

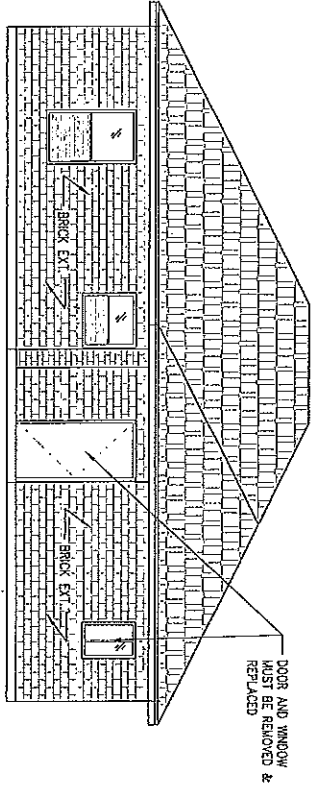


FRONT ELEVATION

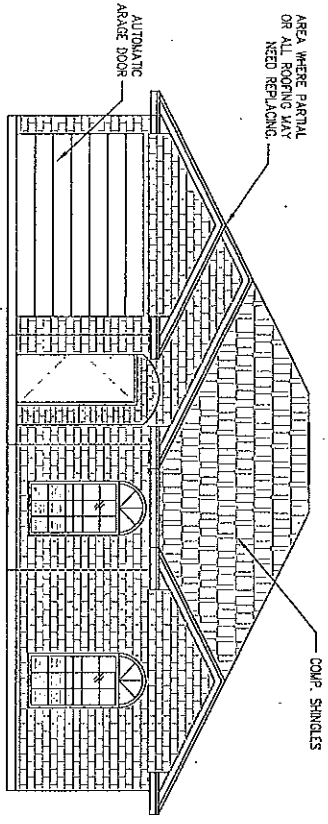

LEFT ELEVATION

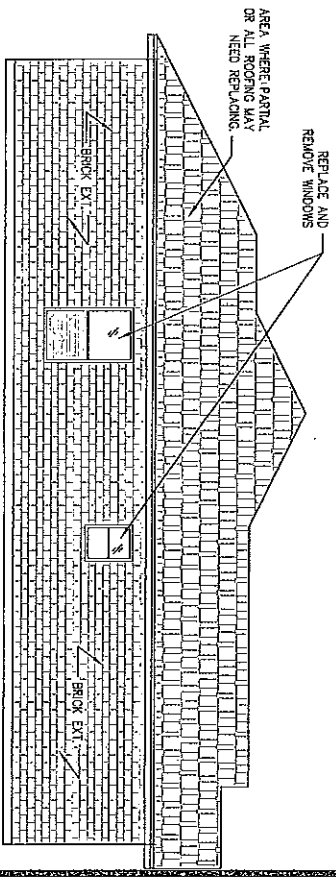

RIGHT ELEVATION

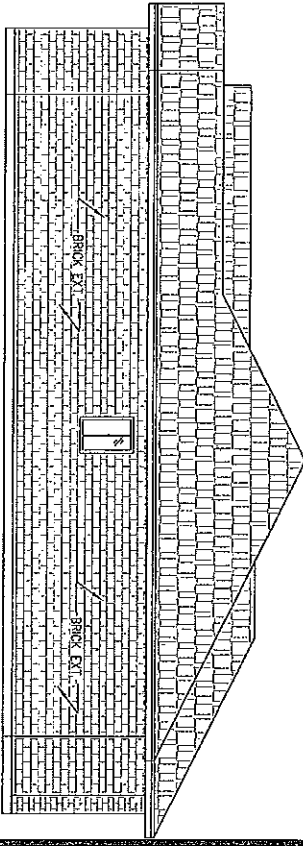

URBAN COUNTY PROGRAM
 OWNER OCCUPIED HOUSING REHABILITATION PROGRAM

DION OKDIE - PROPERTY PLAN
 911-ANNABELLE ST - EDCOUCH

TOTAL AREA
 1039 SQ. FT.