
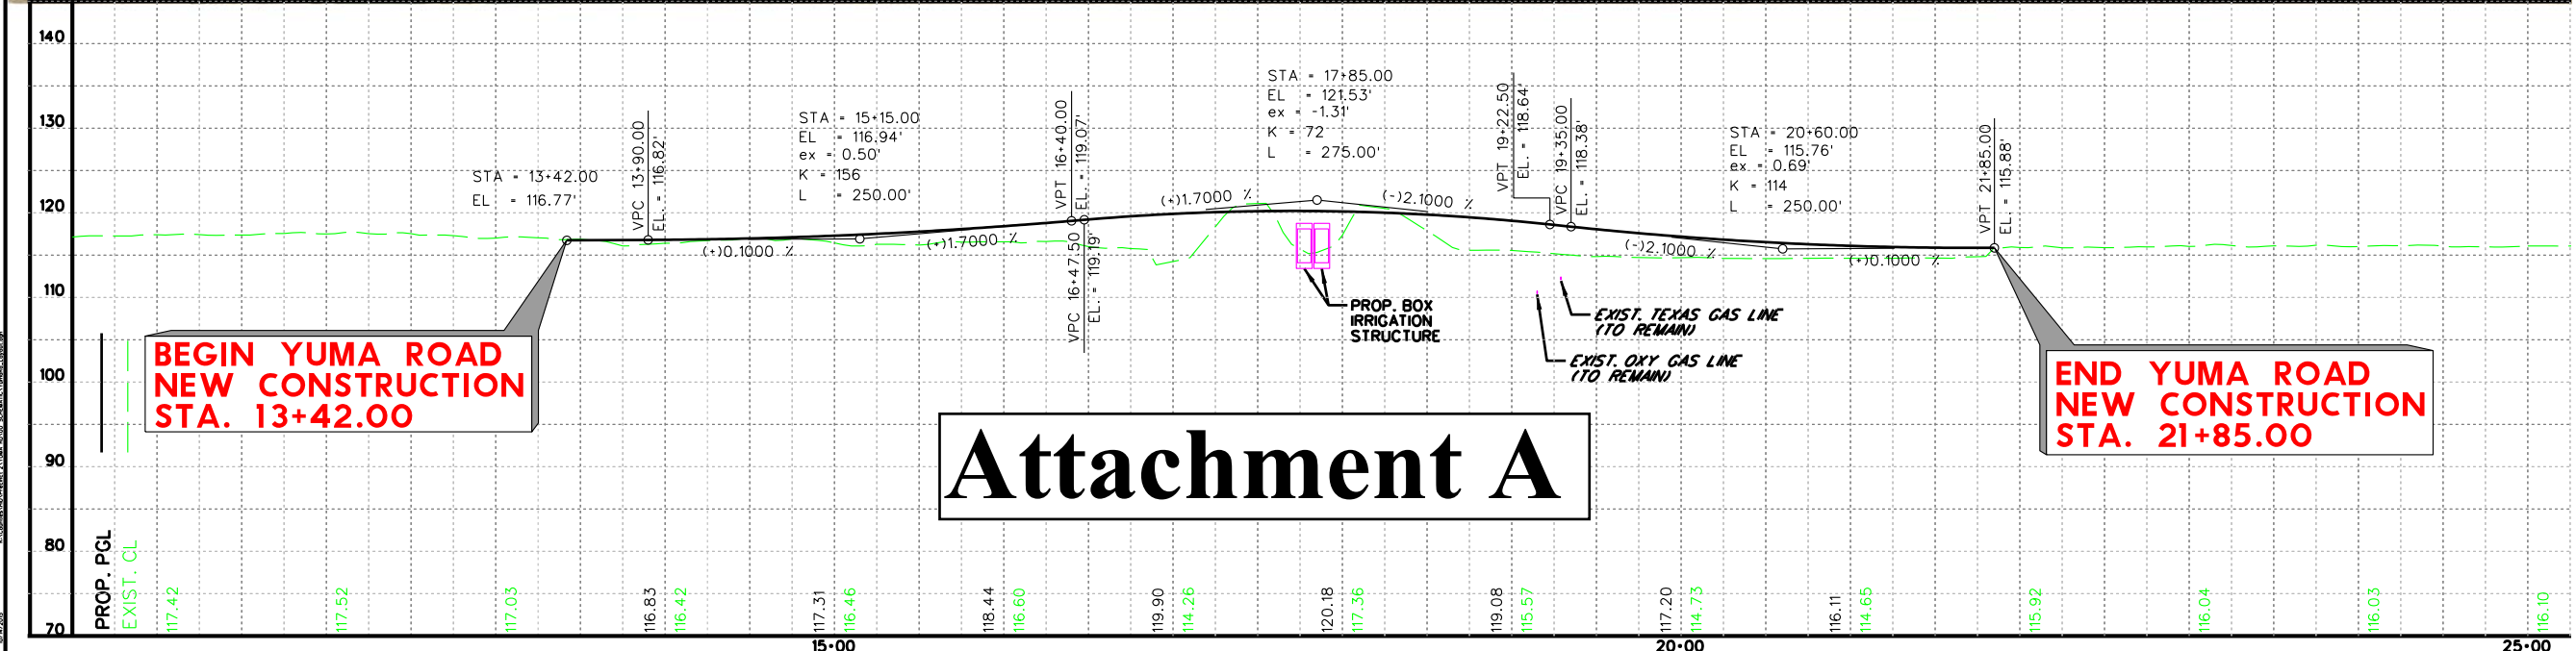


2100 W. Expressway 83
Mercedes, TX 78570
Phone : (956) 585-9813
Fax : (956) 585-9818

L&G Engineering
Highway / Civil
Structural / Bridge
Environmental
Firm No. : F-4105
Exp. 08/31/2012

© 2012
Texas Department of Transportation

YUMA ROAD LAYOUT

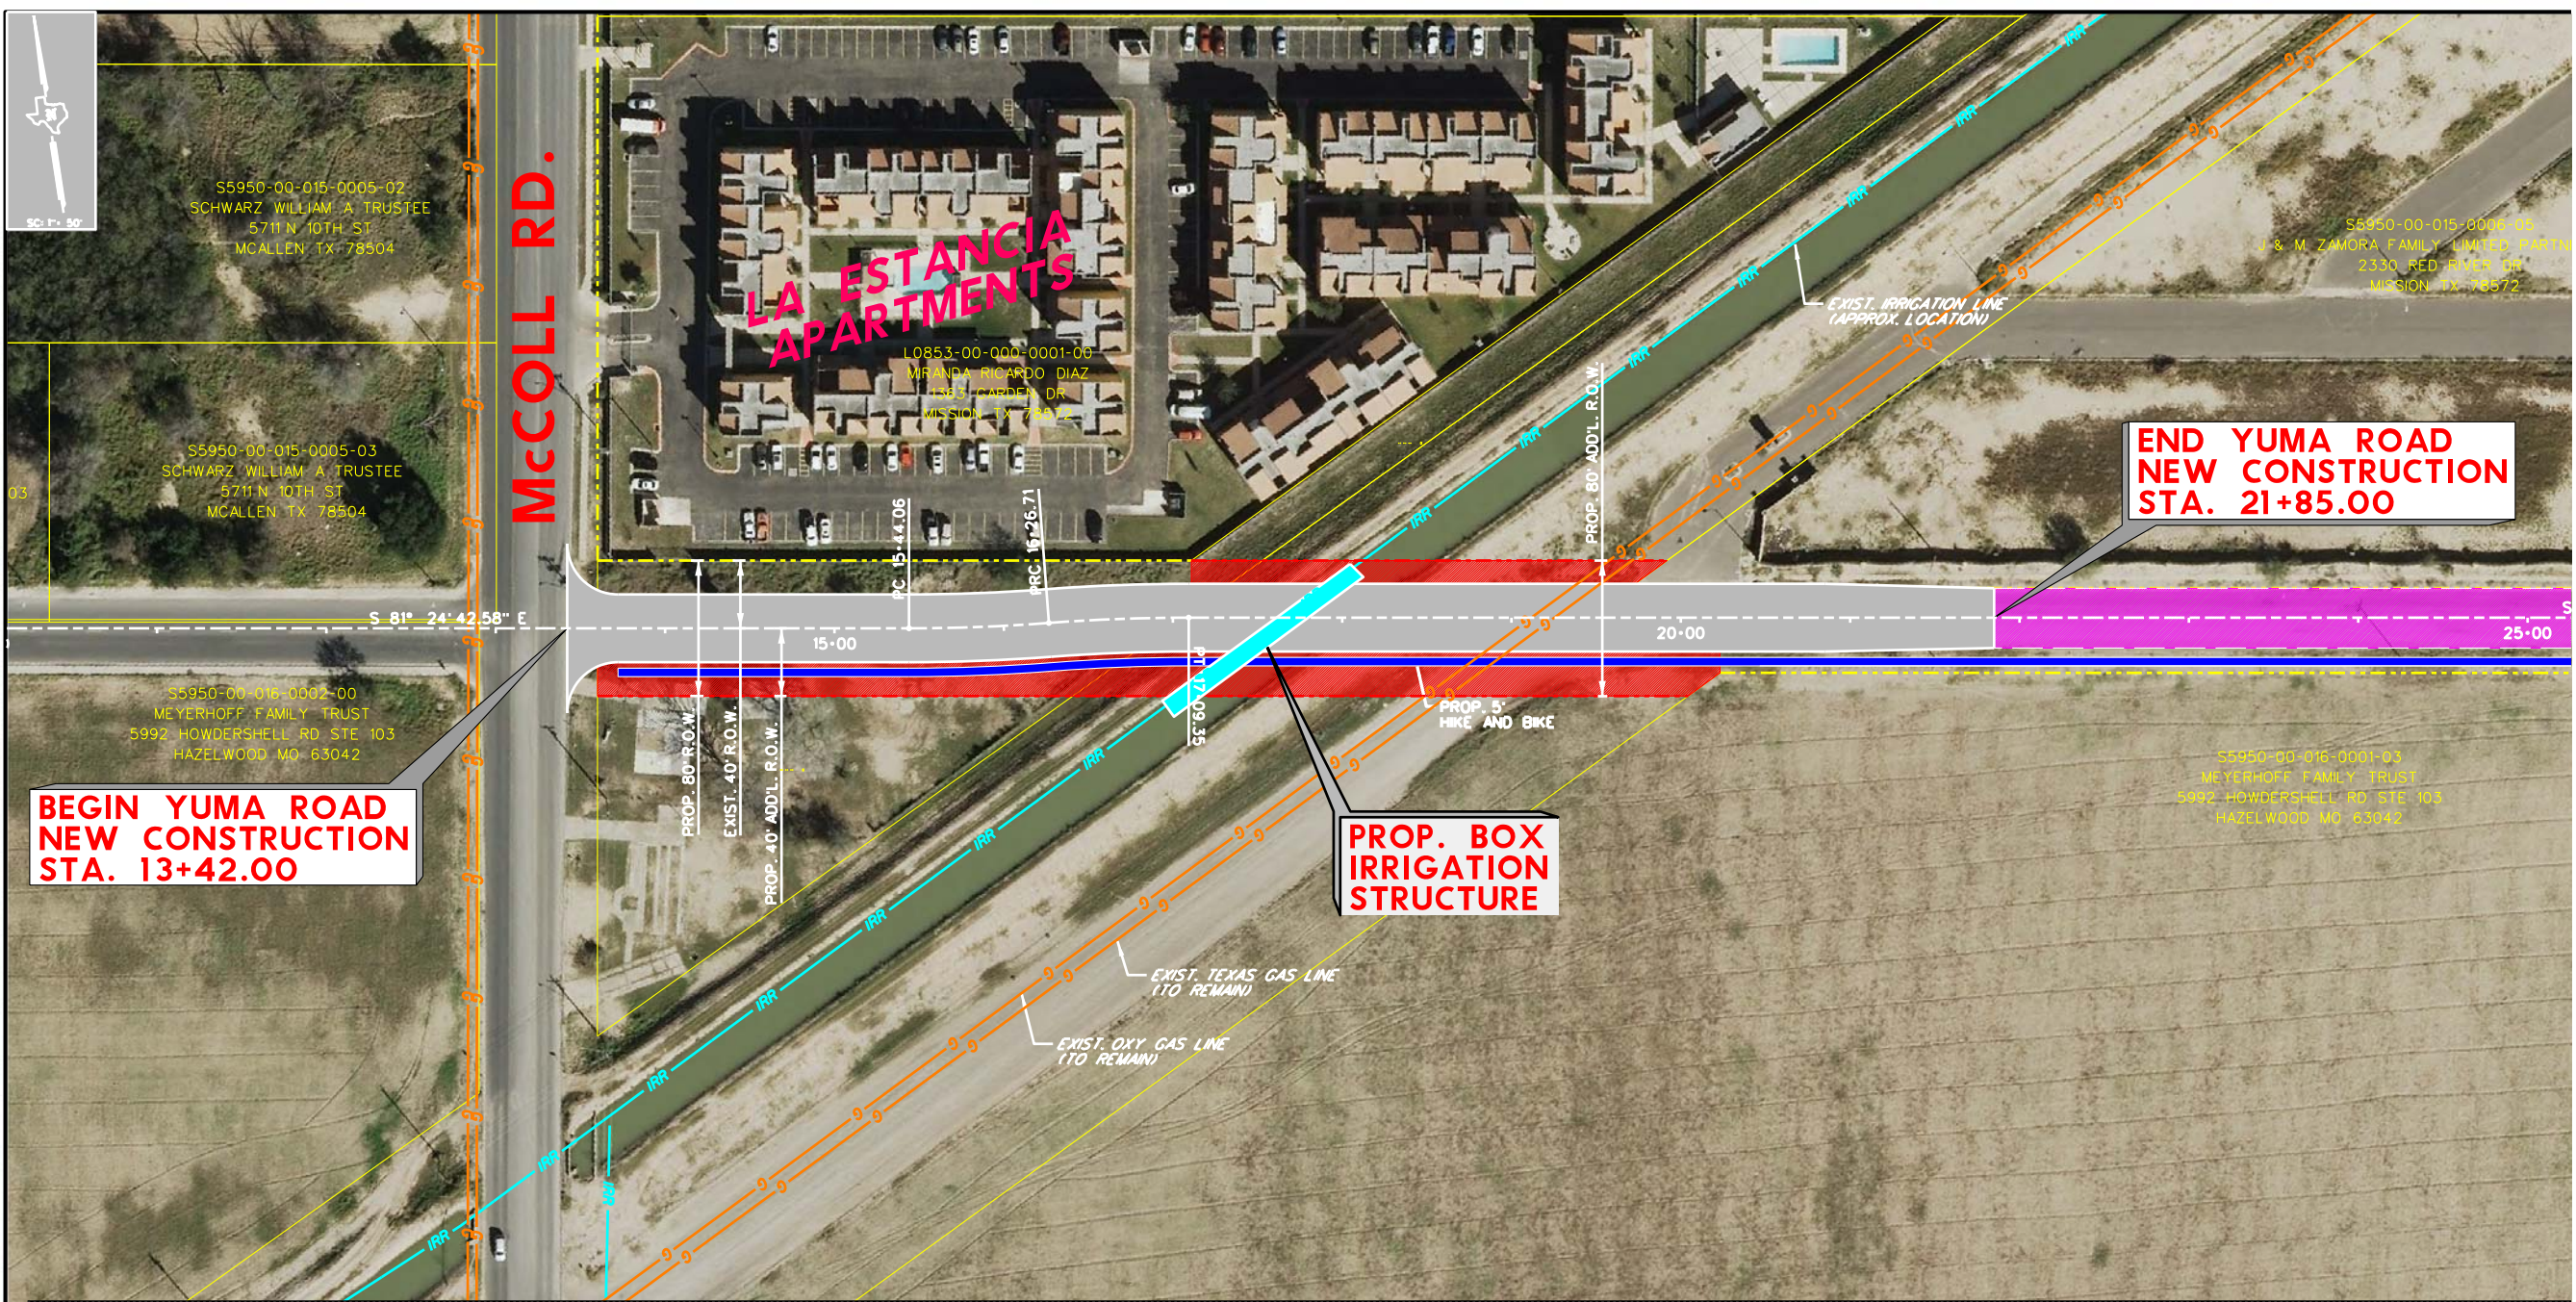

Attachment A