


MASTER PLAN
PUEBLO DE PALMAS PHASE 19
 BEING A RESUBDIVISION OF 19.75 ACRES

MELDEN & HUNT, INC.
 TEXAS REGIST. F-1435




MELDEN & HUNT INC.

CONSULTANTS ENGINEERS SURVEYORS
 115 W. McINTYRE OFF: (956) 381-0981
 EDINBURG, TX. 78541 FAX: (956) 381-1839
 227 N. F.M. 3167 OFF: (956) 487-8256
 RIO GRANDE CITY, TX. 78582 FAX: (956) 488-8591
 E-MAIL: www.meldenandhunt.com ESTABLISHED 1947

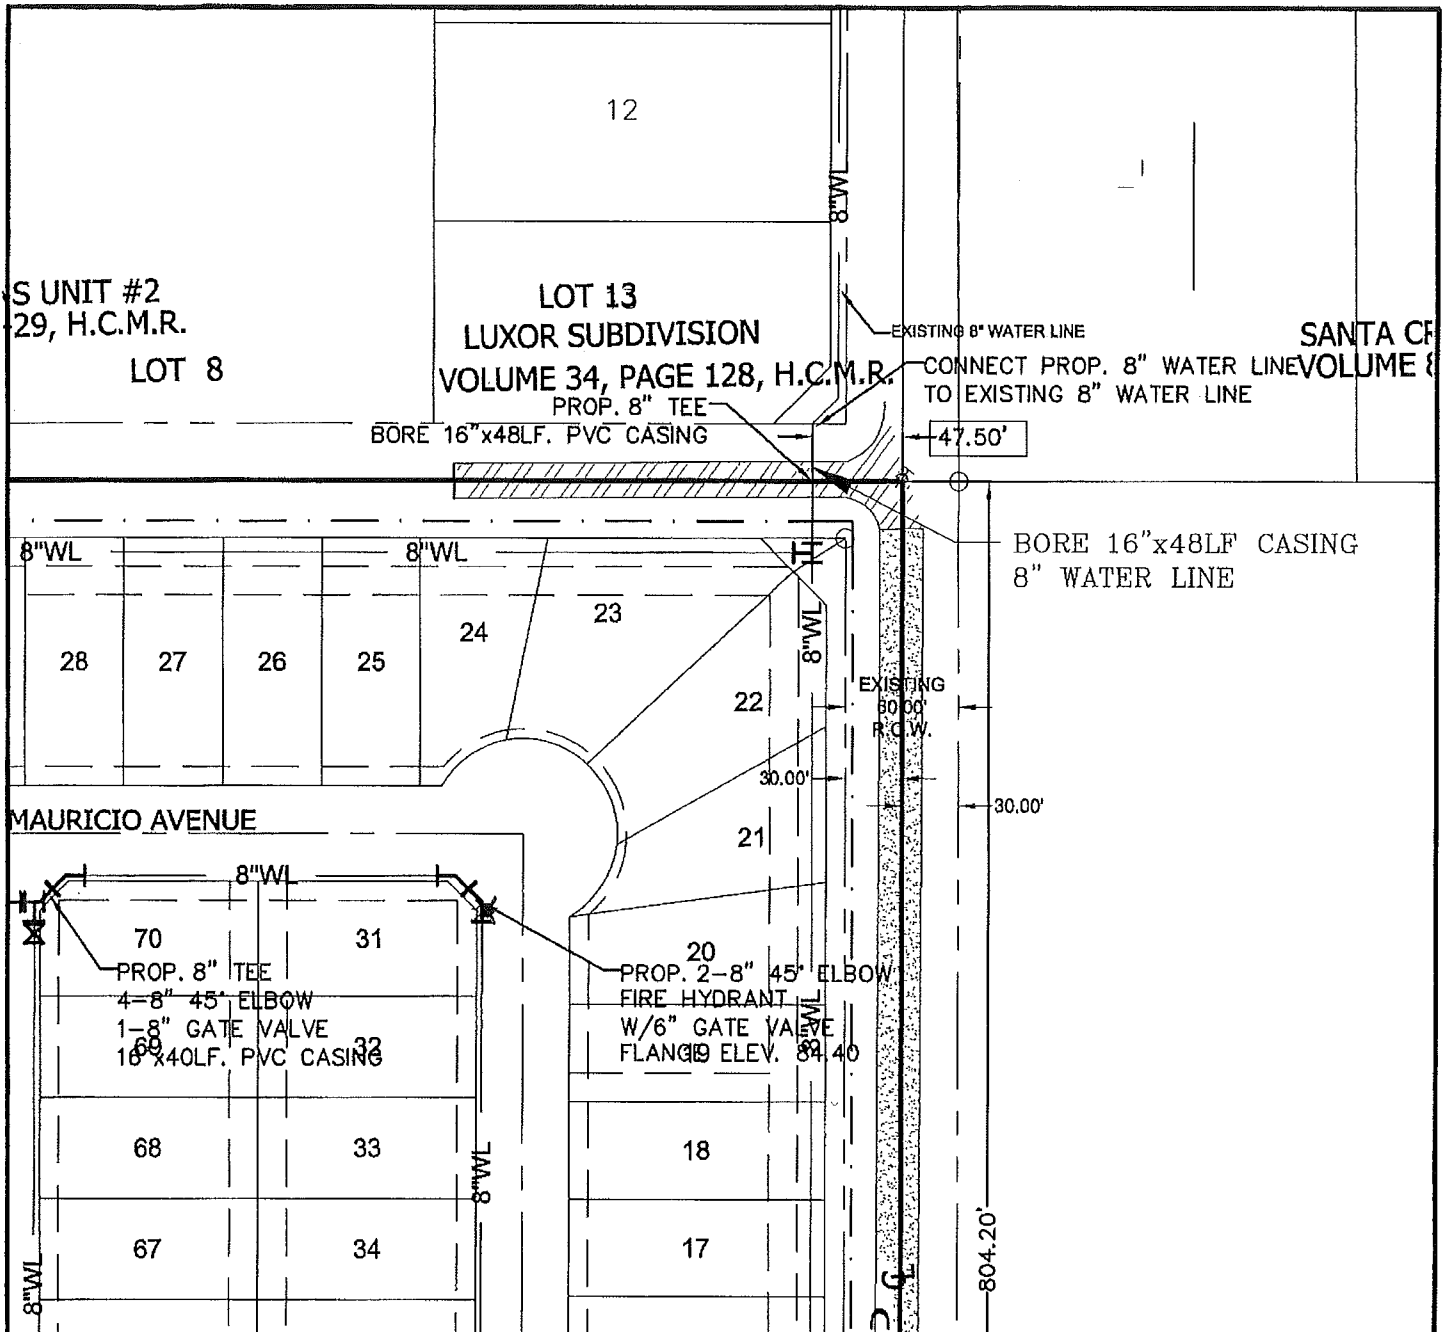

WATER PERMIT
PUEBLO DE PALMAS
PHASE 19

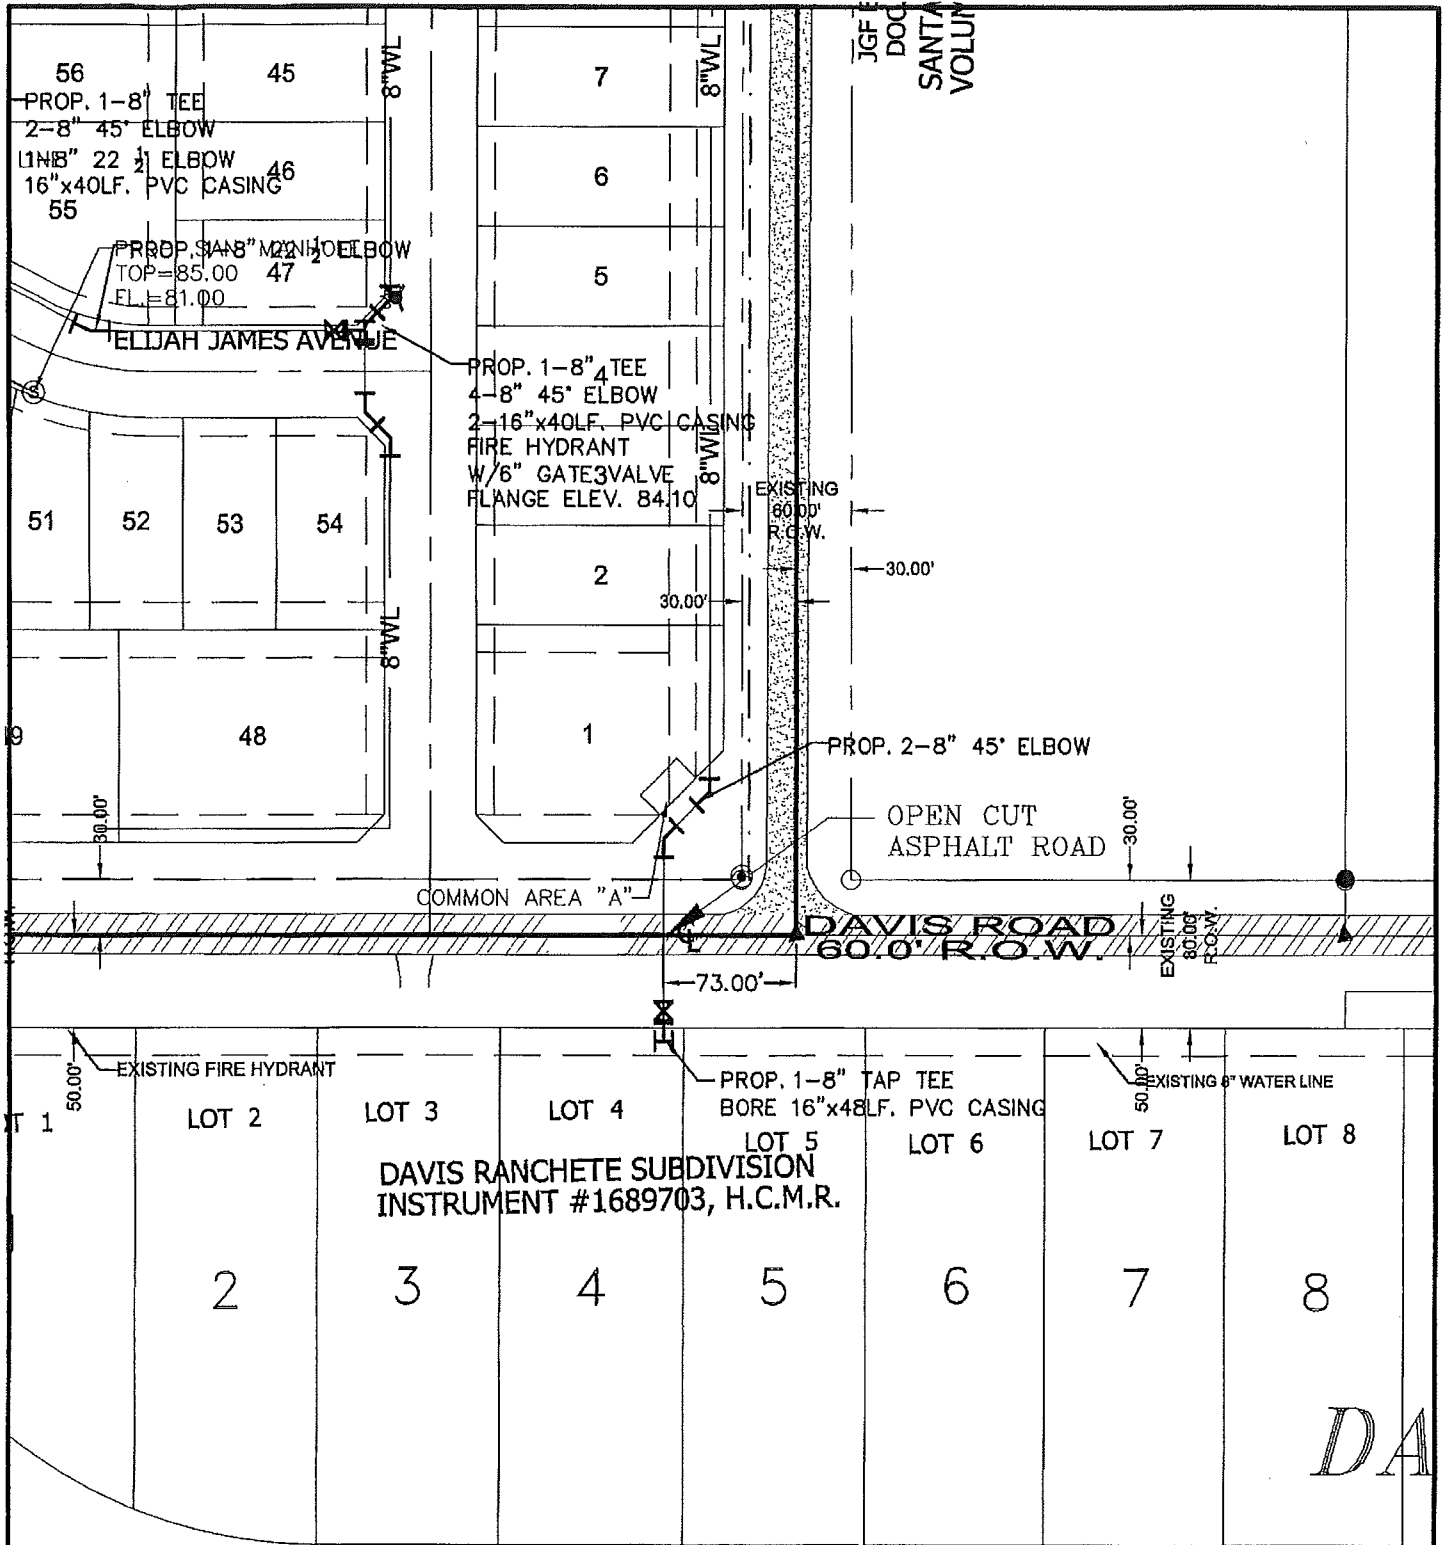


WATER PERMIT
PUEBLO DE PALMAS
PHASE 19

JENS UNIT #2
28-29, H.C.M.R.

LOT 8

LOT 13
LUXOR SUBDIVISION
VOLUME 34, PAGE 128, H.C.M.R.

SANTA CRUZ
VOLUME 8, P

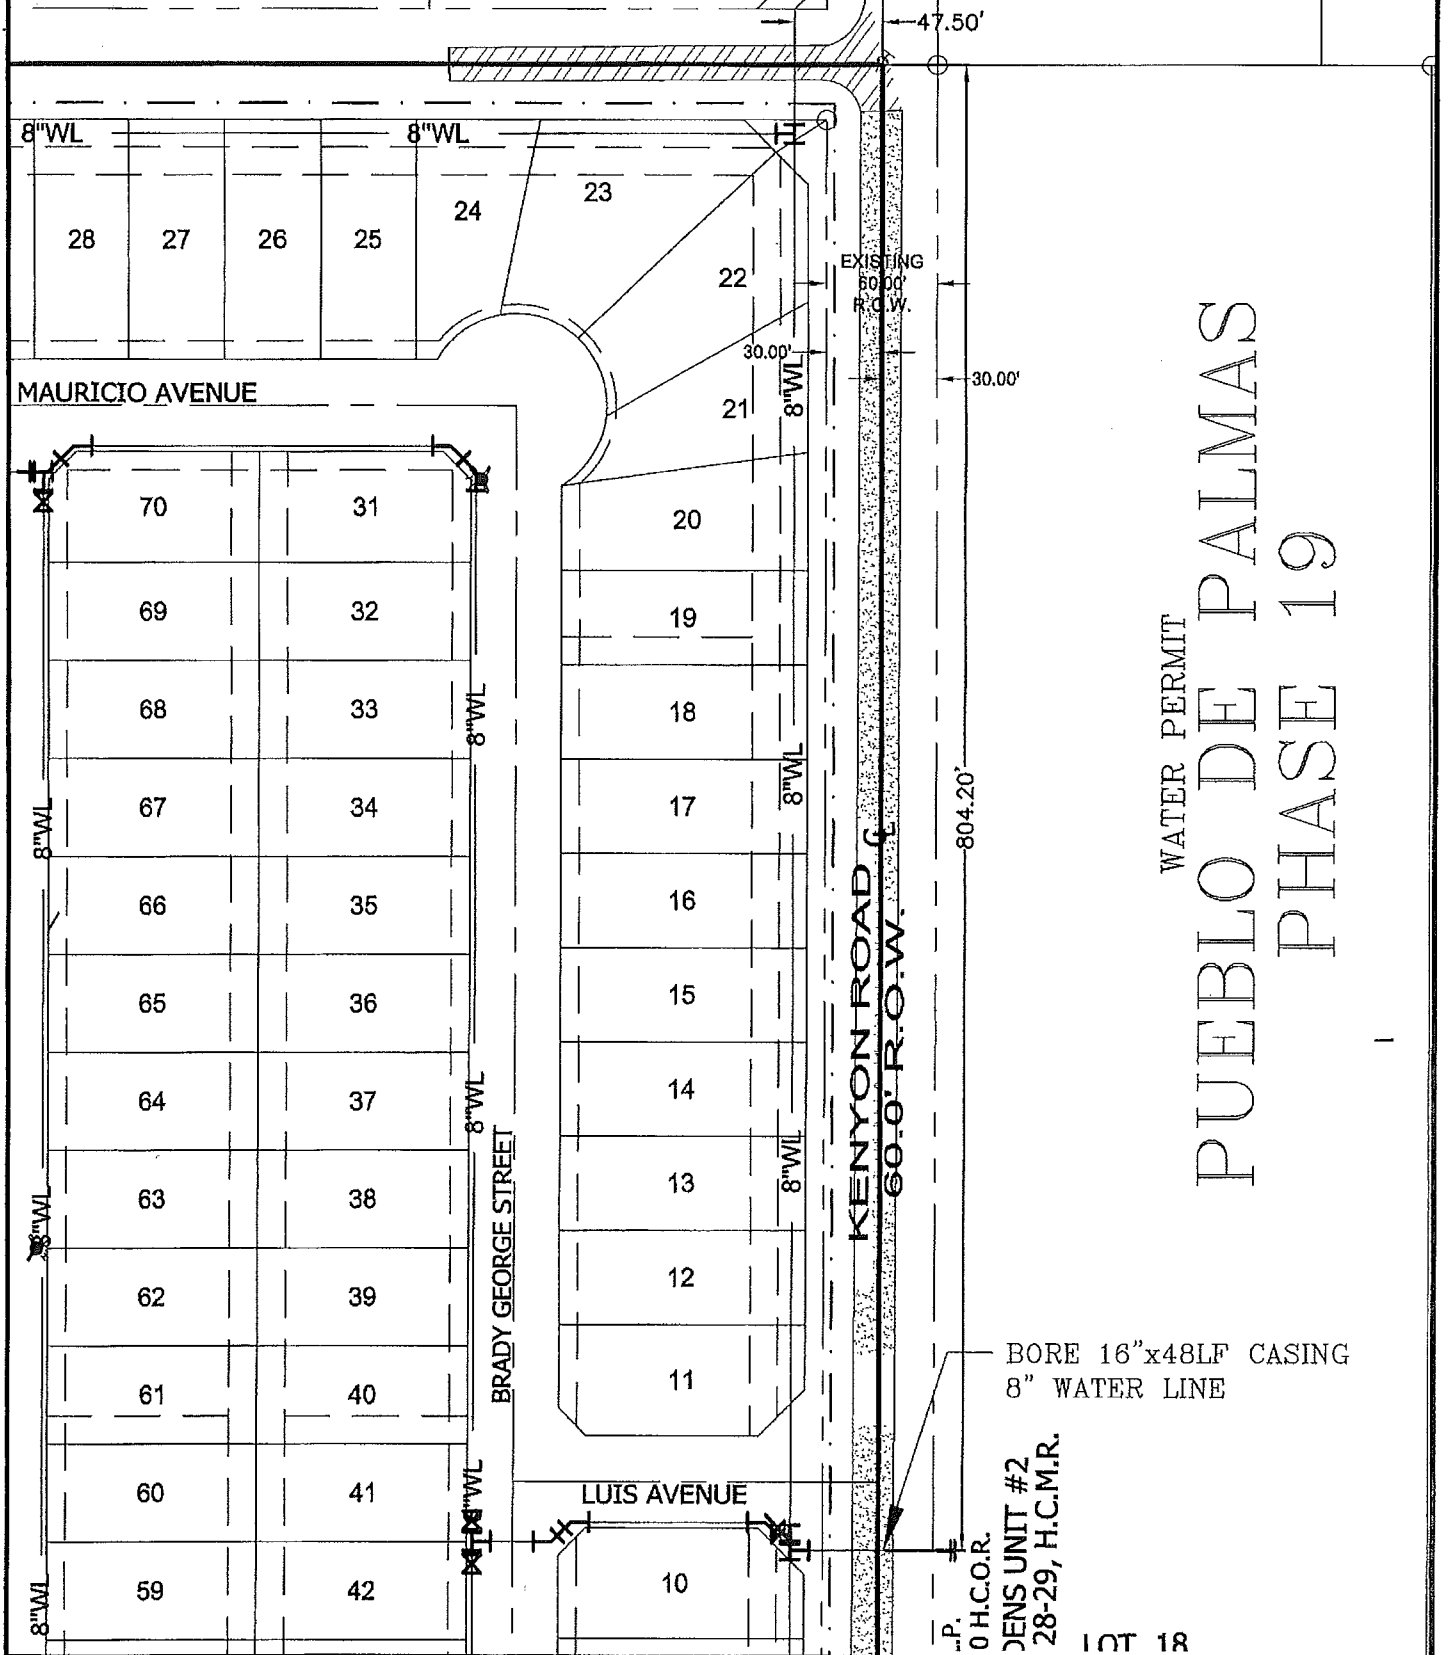

PUEBLO DE PALMAS PHASE 19

BORE 16"x48LF CASING
8" WATER LINE

JENS UNIT #2
28-29, H.C.M.R.

LOT 18