

MASTER PLAN
PUEBLO DE PALMAS PHASE 19
 BEING A RESUBDIVISION OF 19.75 ACRES

MELDEN & HUNT, INC.
 TEXAS REGIST. F-1436



MELDEN & HUNT INC.


CONSULTANTS ENGINEERS SURVEYORS

115 W. McRITYRE
 EDINBURG, TX. 78541

OFF: (956) 381-0981
 FAX: (956) 381-1839


227 N. F.M. 3167
 RIO GRANDE CITY, TX. 78582
 E-MAIL: www.meldenandhunt.com

OFF: (956) 487-8256
 FAX: (956) 488-8591
 ESTABLISHED 1947

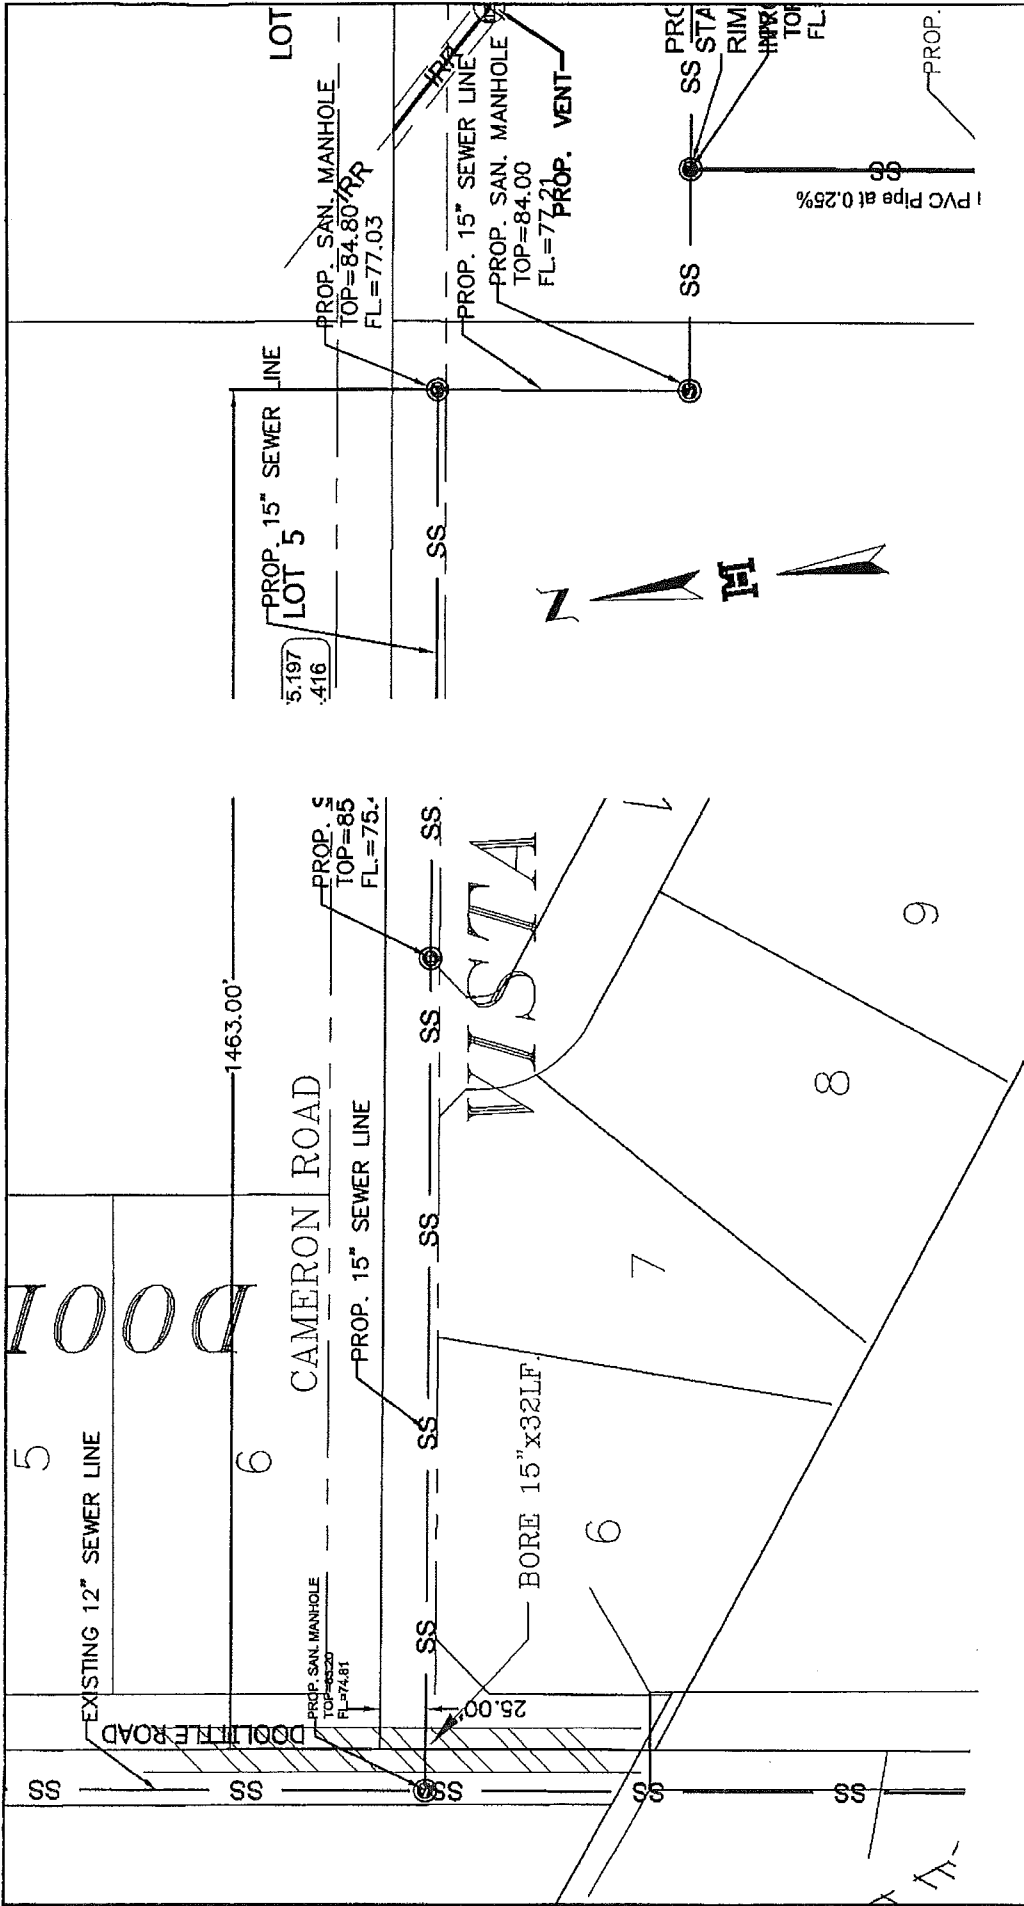


SEWER LAYOUT
PUEBLO DE PALMAS
PHASE 19

MELDEN & HUNT, INC.
 TEXAS REGIST. F-1436

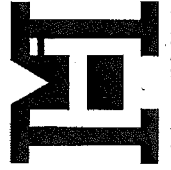


MELDEN & HUNT INC

CONSULTANTS ENGINEERS SURVEYORS
 115 W. McINTYRE
 EDINBURG, TX. 76541
 OFF: (956) 381-0981
 FAX: (956) 381-1839
 227 N. F.M. 3167
 RIO GRANDE CITY, TX. 78582
 OFF: (956) 487-8258
 FAX: (956) 488-8591
 E-MAIL: www.meldenandhunt.com
 ESTABLISHED 1947

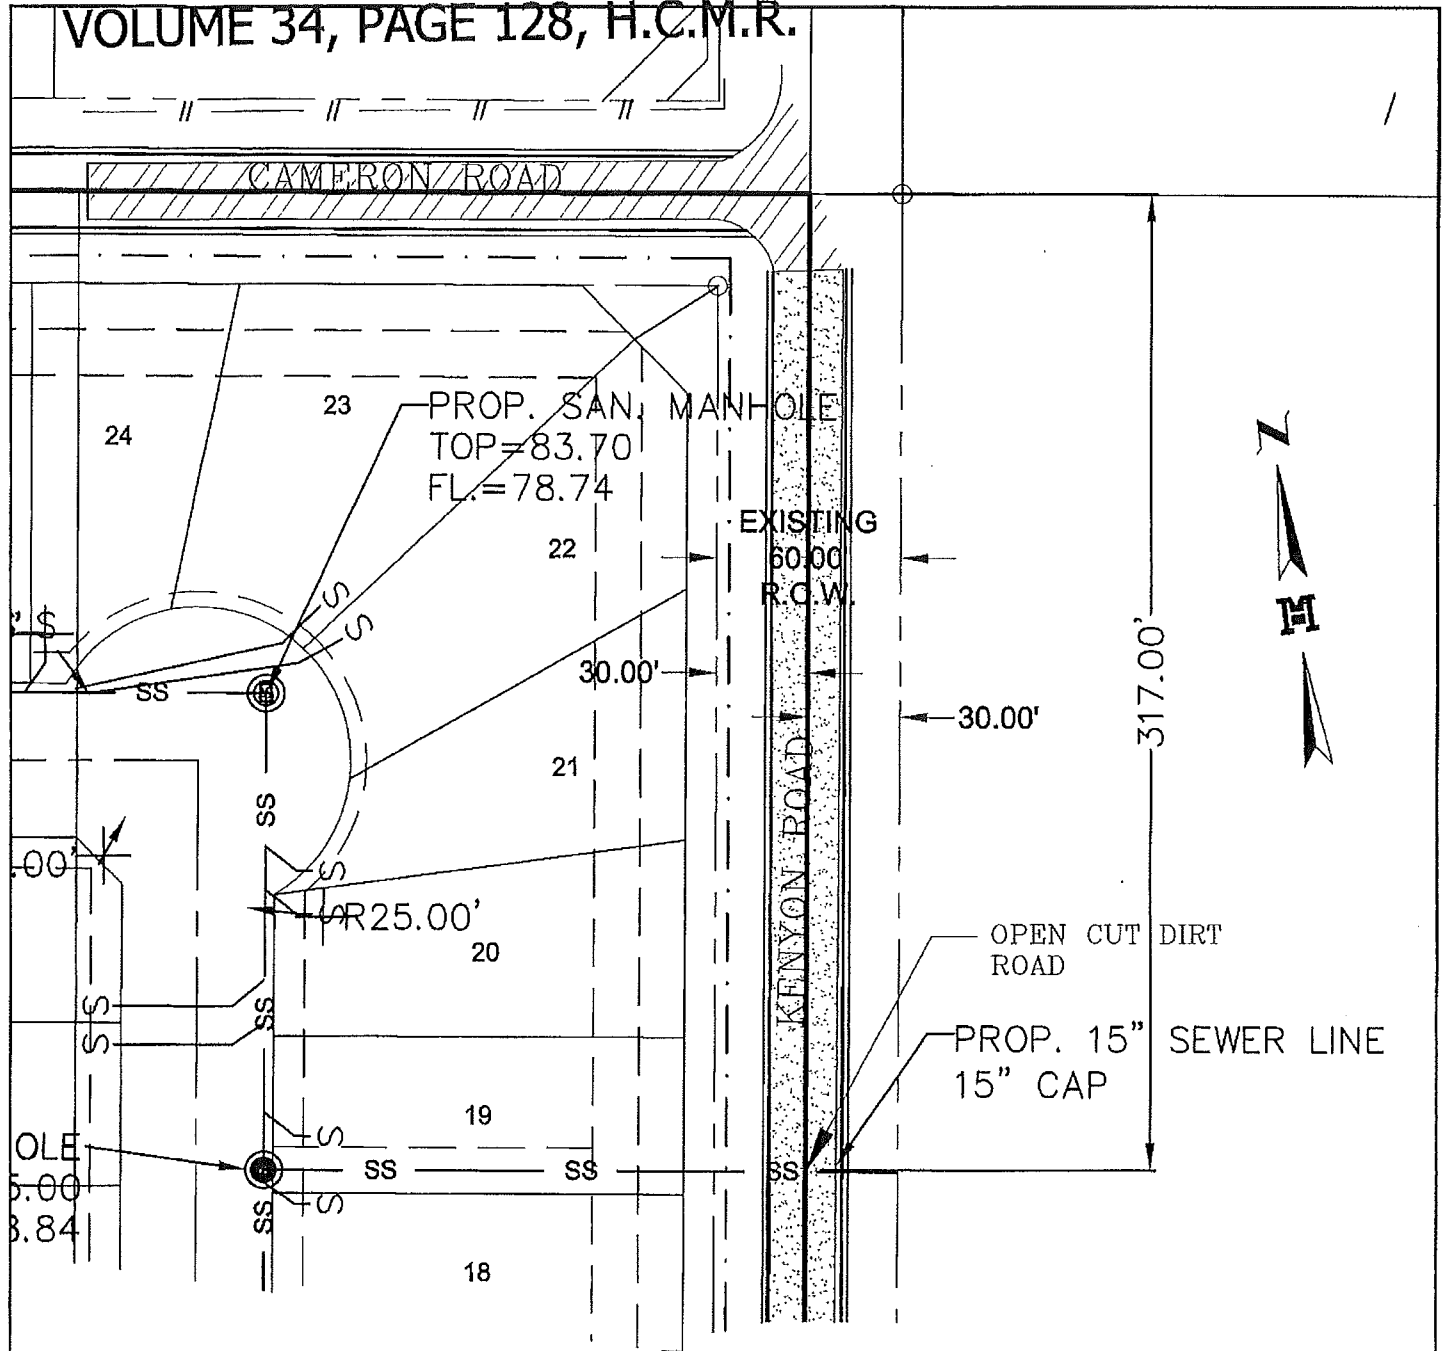

SEWER LAYOUT
PUEBLO DE PALMAS
PHASE 19

MELDEN & HUNT, INC.
 TEXAS REGIST. F-1435

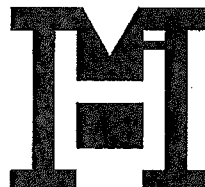

MELDEN & HUNT INC.

CONSULTANTS ENGINEERS SURVEYORS

115 W. McINTYRE
 EDINBURG, TX. 78541

OFF: (956) 381-0981
 FAX: (956) 381-1839

227 N. F.M. 3167
 RIO GRANDE CITY, TX. 78582

OFF: (956) 487-8256
 FAX: (956) 488-8591

E-MAIL: www.meldenandhunt.com

ESTABLISHED 1947