



# HIDALGO COUNTY PLANNING DEPARTMENT

T.J. Arredondo, CFM  
Director of Planning

1304 SOUTH 25<sup>TH</sup> STREET  
EDINBURG TEXAS 78539  
Tel. 956-318-2840 Fax. 956-318-2844

## HIDALGO COUNTY COMMISSIONERS COURT MEETING

DATE: 1-25-2022

PROPOSED THE DISTRICT NORTH WESLACO SUBDIVISION PRECINCT No. 1.

ENGINEER: SALINAS ENGINEERING & ASSOCIATES DEVELOPER: DREAMLAND ESTATES, LLC.

PRELIMINARY APPROVAL     FINAL APPROVAL     FINAL APPROVAL WITH FINANCIAL GUARANTEE     WITH VARIANCE

NUMBER OF LOTS: 59  \*SINGLE FAMILY     \*MULTI-FAMILY     COMMERCIAL     INDUSTRIAL

NUMBER OF STREETLIGHTS: 12

FILLING STATIONS: 7

LOCATION DESCRIPTION: SOUTHWEST CORNER OF MILE 11 NORTH ROAD AND MILE 5 ½ WEST ROAD.

SUBDIVISION LIES WITHIN THE:  ETJ OF WESLACO.

DRAINAGE REPORT WAS APPROVED BY HCDD#1: ON 03-17-2021 PROPERTY LIES WITHIN FLOOD ZONE: "X" AS PER FEMA.

DRAINAGE DESIGN: DRAINAGE WILL BE PROVIDED BY STORM SEWER SYSTEM AND DETENTION WILL BE PROVIDED BY WIDENING THE EXISTING DRAIN DITCH.

ROAD R.O.W. DEDICATION: 20.00 FEET ONTO MILE 5 ½ WEST ROAD & 40.00 FEET ONTO MILE 11 NORTH ROAD.

H.C.R.O.W. FINAL APPROVAL DATE: 12-03-2021 BY, DANNY GUZMAN, PCT. 1 R.O.W. AGENT

H.C.H.D. FINAL APPROVAL DATE: 01-18-2022 BY, ENVIRONMENTAL HEALTH DIVISION

SEWER SYSTEM:  OSSF'S HAVE BEEN ESCROWED

WATER SERVICE PROVIDER: NAWSC EXISTING LINE SIZE: 8" LOCATION: MILE 11 NORTH ROAD.

H.C.E.O.C. FINAL APPROVAL DATE: 12-01-2021 : BY ENVIRONMENTAL COMPLIANCE COORDINATOR

**LARGE CONSTRUCTION**

The applicant has submitted the required NOI as per Part II, Section E of the TPDES General Permit for Construction Activities (TXR150000) along with a copy of the Erosion Control Plan for the proposed project.

REQUEST FOR FINAL APPROVAL WITH:  **CASH DEPOSIT: Amount: \$ 88,500.00 For:  (59) OSSF'S**  
 **CASH DEPOSIT: Amount: \$ 49,200.00 For:  FENCE**

PRELIMINARY APPROVAL FROM THE  
HIDALGO COUNTY COMMISSIONERS COURT ON: MAY 25, 2021

STAFF RECOMMENDS:  **Preliminary Approval** subject to comments and future recommendations by planning, other departments and the approval of the City of WESLACO

**Final Approval** with financial guarantee

*This subdivision plat has been reviewed and complies with the Hidalgo County Subdivision Rules,*

\* *Texas Water Development Board Model Subdivision Rules and The Texas Local Government Code.*


# THEE DISTRICT-NORTHER WESTLACO SUBDIVISION

## WATER, WASTE WATER OSSF, PAVING AND DRAINAGE IMPROVEMENTS CITY OF WESTLACO CITY, HIDALGO COUNTY, TEXAS

### 2021

#### INDEX TO SHEETS

SHEET 1	SUBDIVISION PLAT
SHEET 2	ENGINEERING REPORT, WATER DISTRIBUTION AND OSSF LAYOUT
SHEET 3	DRAINAGE REPORT, PAVING AND DRAINAGE LAYOUT
SHEET 4	WATER AND WASTE WATER (OSSF) DETAILS
SHEET 5	PAVING AND DRAINAGE DETAILS
SHEET 6	DRAIN DITCH WIDENING
SHEET 7	STORM WATER POLLUTION PREVENTION PLAN

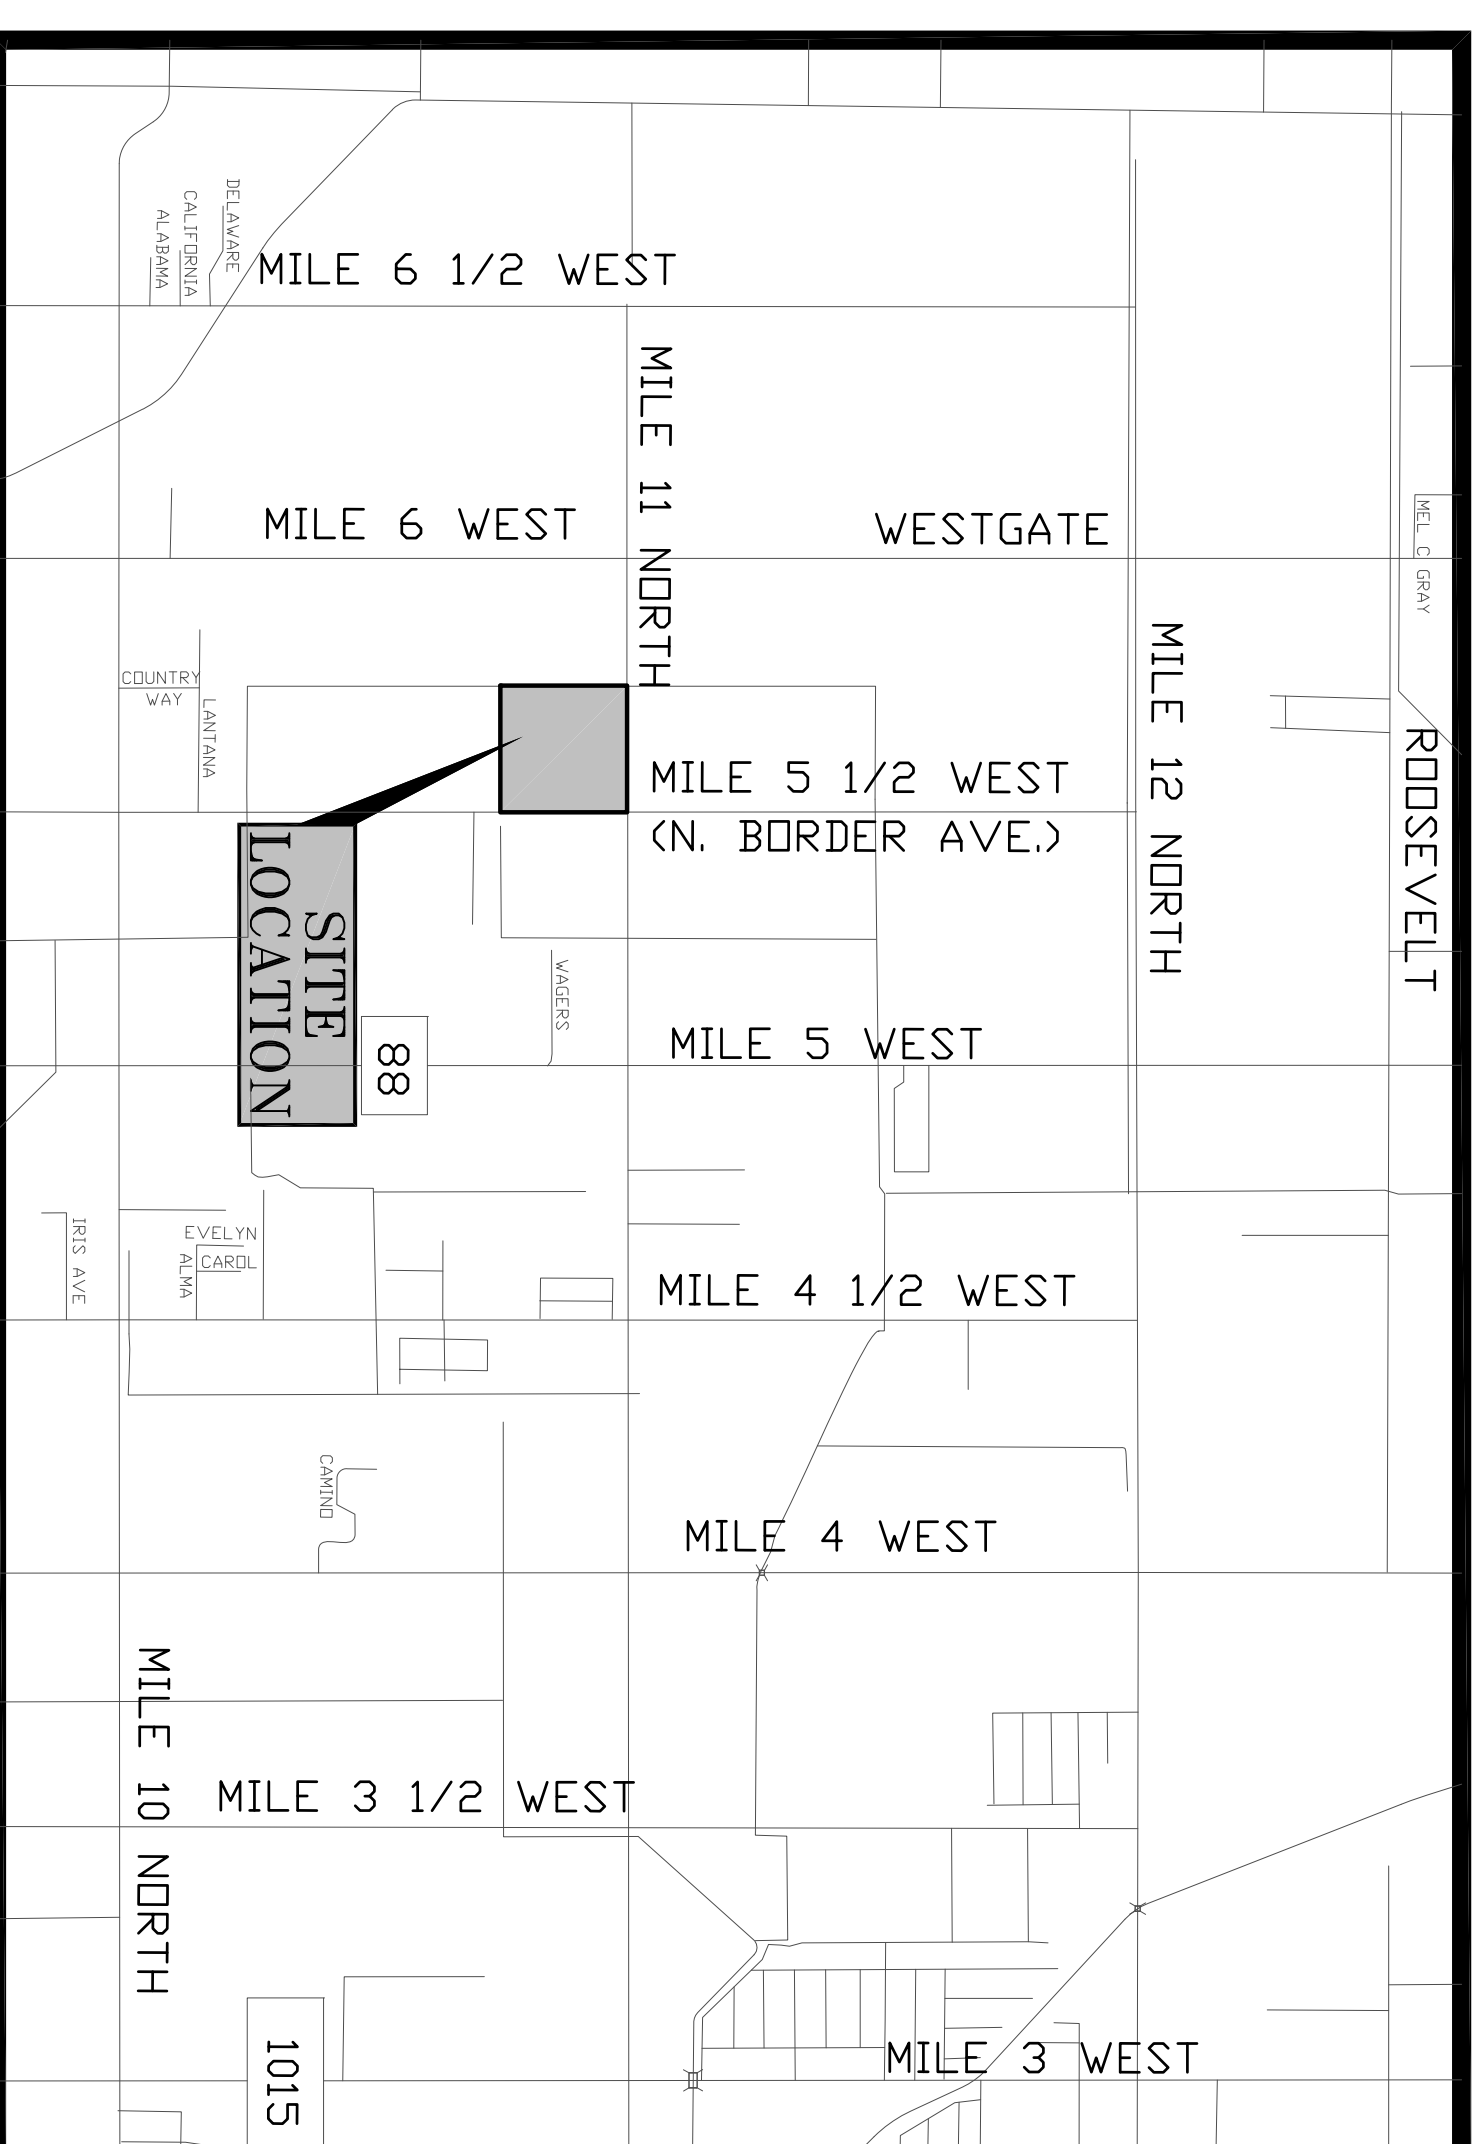

LOCATION MAP

SCALE : 1"=2000'

CONTRACTOR ACCEPTANCE

UTILITY CONTRACTOR

PAVING CONTRACTOR

DATE


DATE



DAVID O. SALINAS, P.E. # 71973, R.P.L.S. # 5782

DATE

JOB No. SP-21-25398

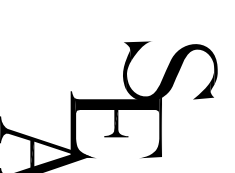


SALINAS ENGINEERING & ASSOCIATES, INC.  
T.B.E. = P-6675  
CONSULTING ENGINEERS & SURVEYORS  
2221 DAFODIL - McALLEN, TEXAS 78501  
(956) 682-9081 (956) 686-1489 (FAX)









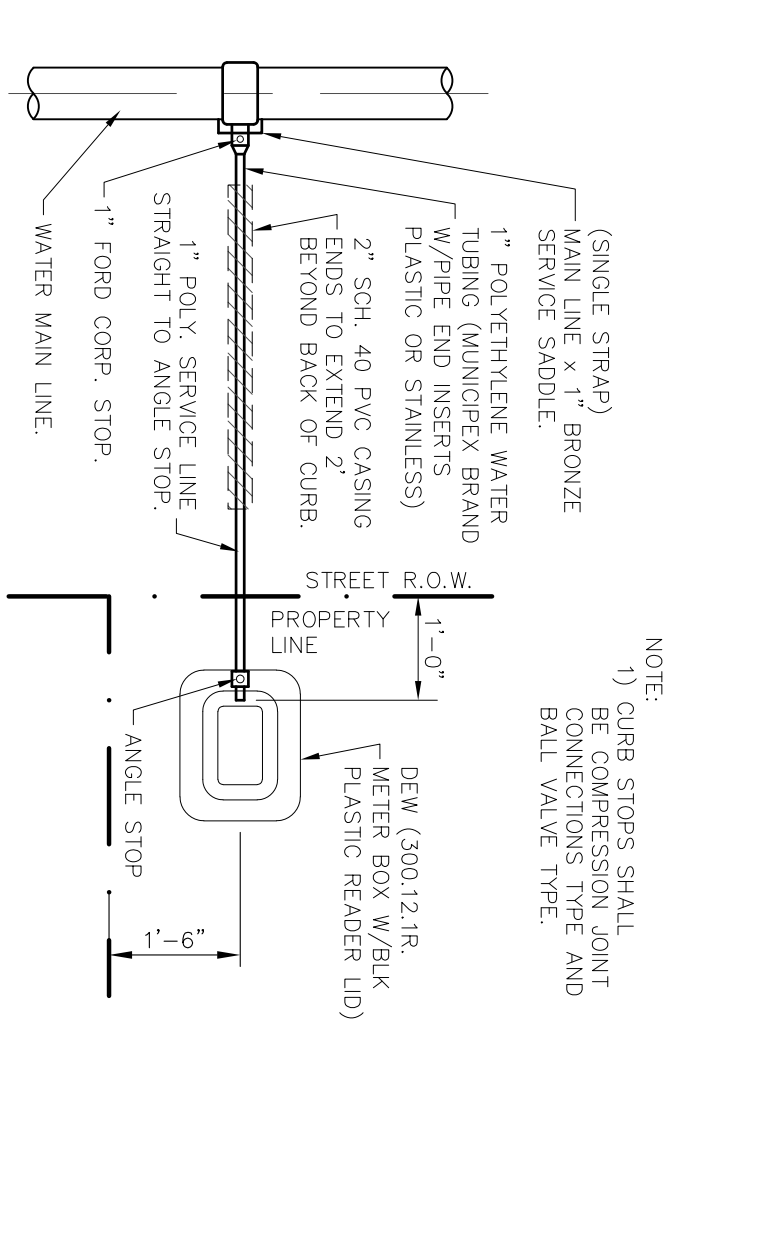


RESIDENTIAL SINGLE WATER SERVICE CONNECTION  
NOT TO SCALE

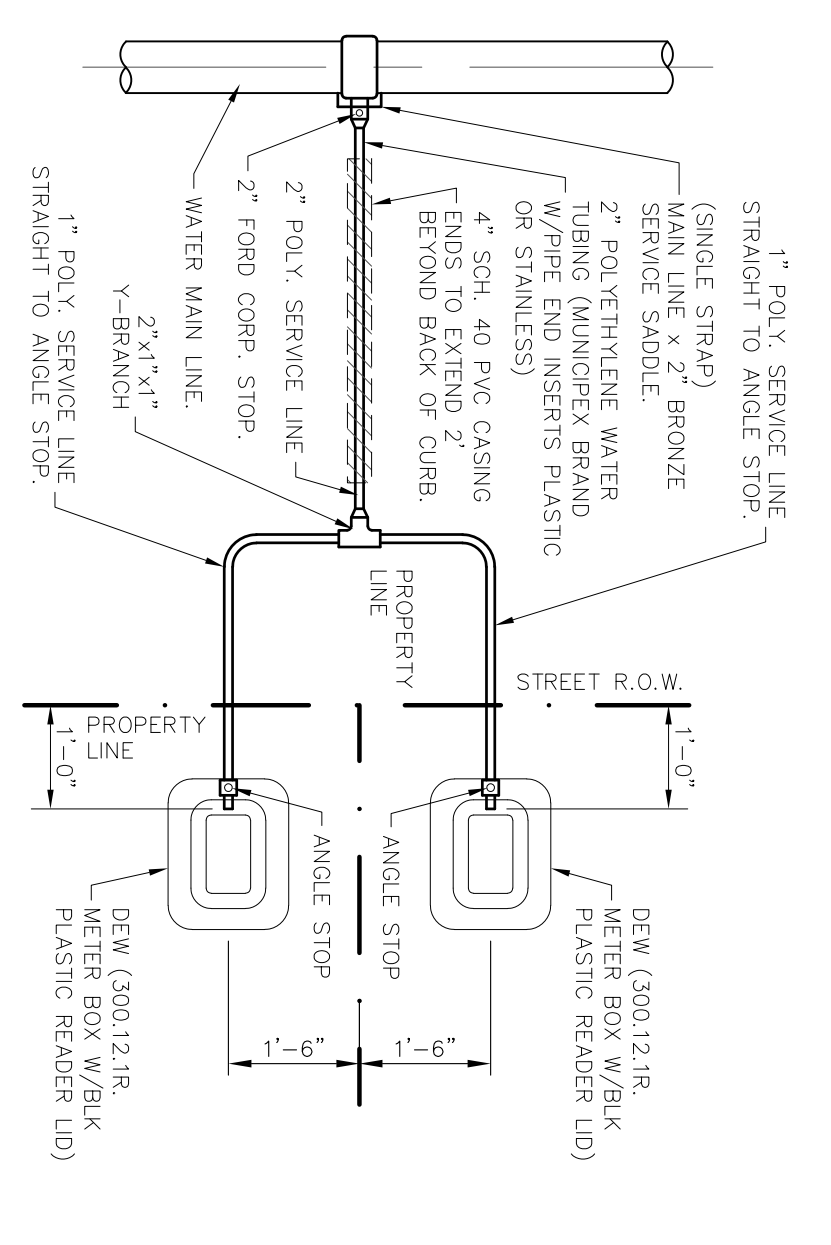


RESIDENTIAL DUAL WATER SERVICE CONNECTION  
NOT TO SCALE

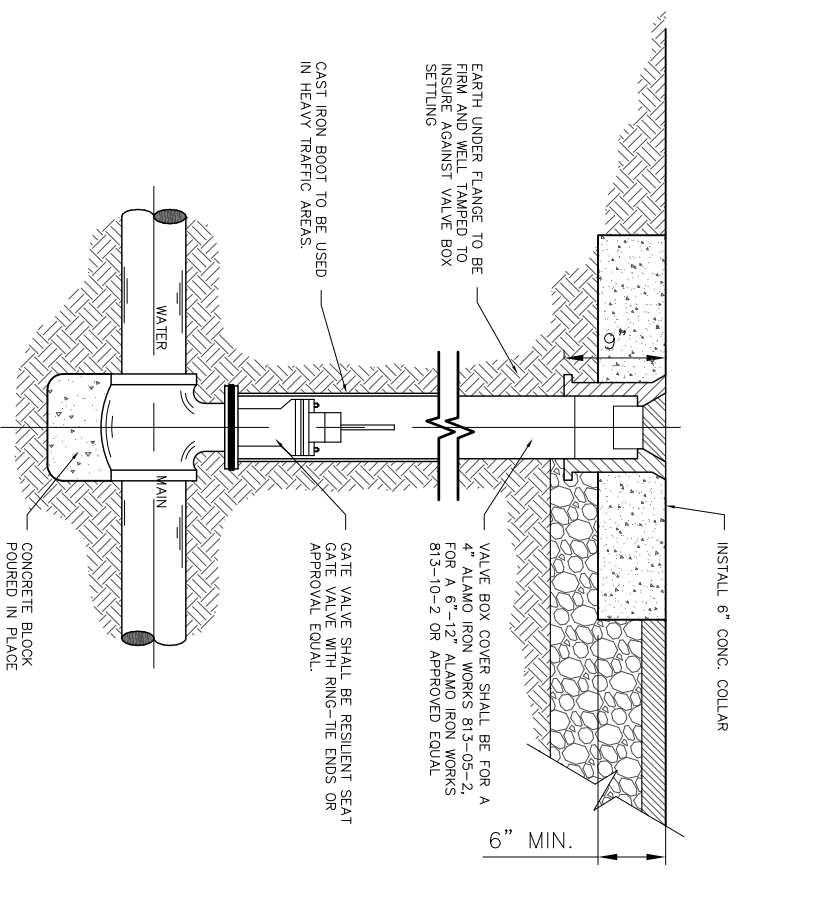


TYPICAL VALVE AND VALVE BOX INSTALLATION ON MAIN LINE

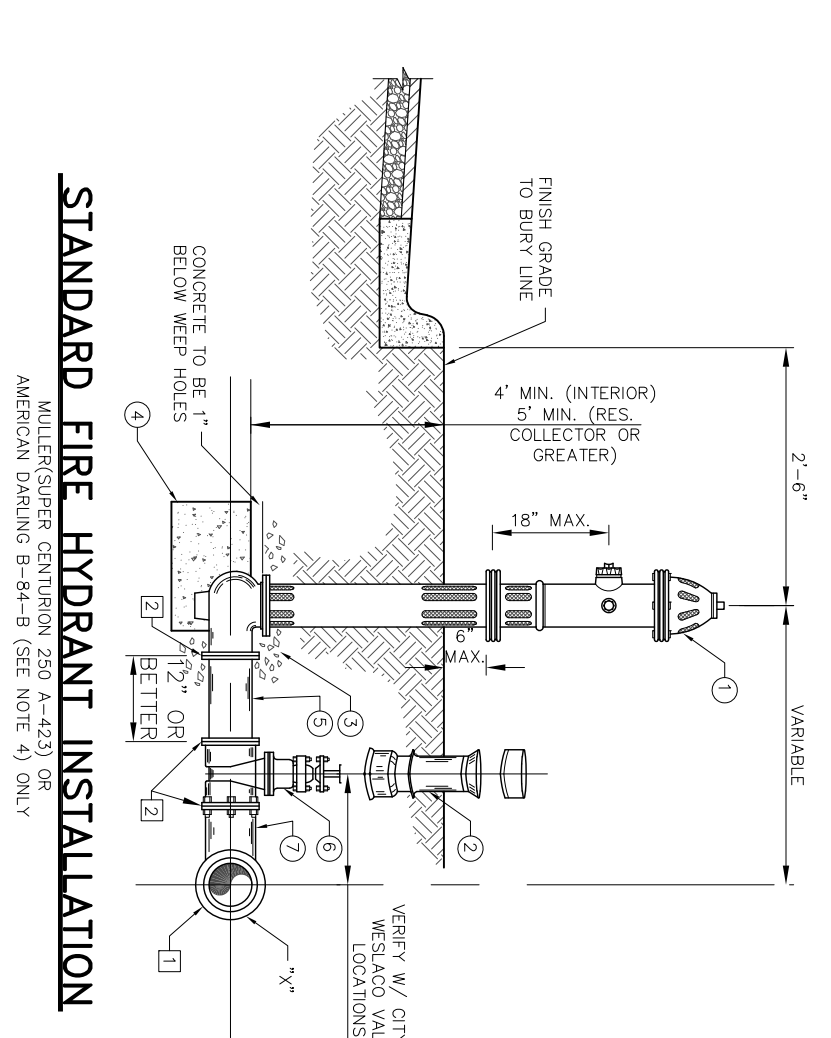

STANDARD FIRE HYDRANT INSTALLATION

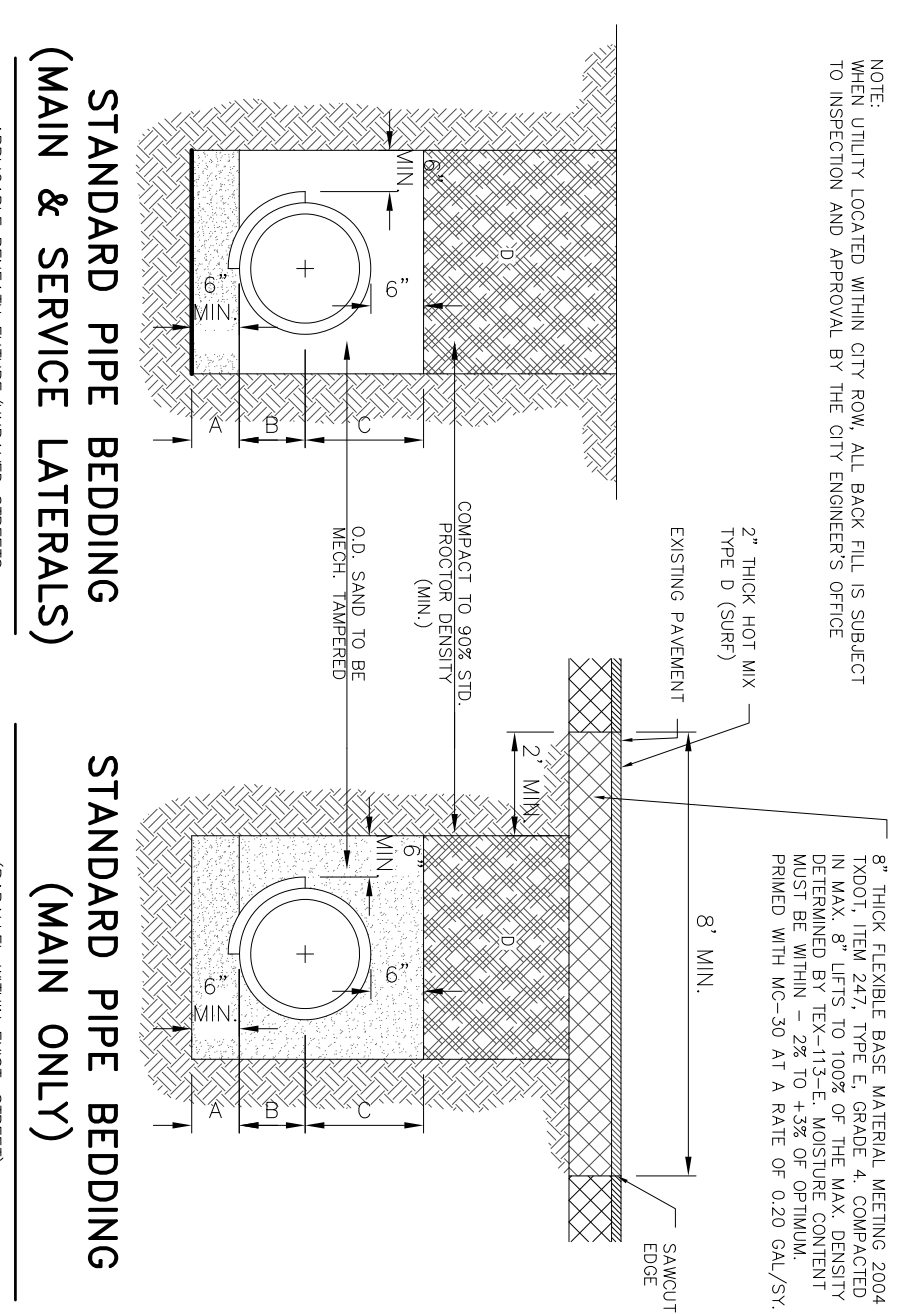

STANDARD PIPE BEDDING (MAIN & SERVICE LATERALS)

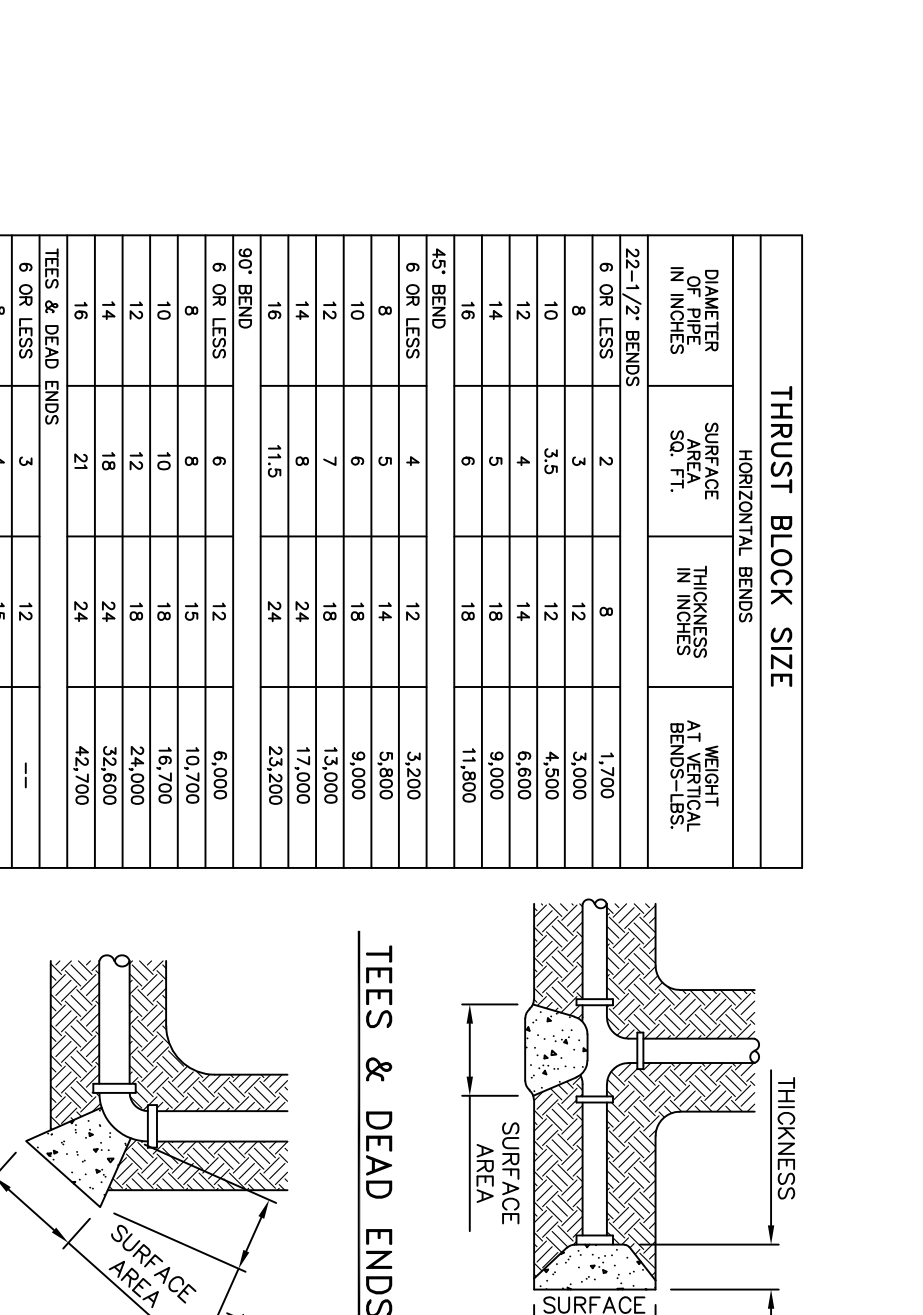







