

## PLANTING LEGEND

SYMBOL/ PLANT	Common Name/ Botanical Name				WUCOLS- REGION 3
NO.	DESCRIPTION	QTY.	UNIT		
<b>TREES</b>					
T1	Holly Oak <i>Quercus ilex</i>	8	24 "box		LOW
T2	Marina Strawberry Tree <i>Arbutus marina</i>	3	24 "box		LOW
T3	Pink Tabebuia <i>Tabebuia ipe</i>	4	24 "box		MED
T4	Red Bird-of-Paradise <i>Caesalpinia pulcherrima</i>	6	24 "box		LOW
<b>SHRUBS</b>					
1	Dwarf Yedda Hawthorn <i>Raphiolepis umbellata 'Minor'</i>	70	5 Gal		MED
2	Kangaroo Paw <i>Anigozanthos flavidus 'Orange'</i>	21	5 Gal		LOW
3	Silver Edge Lavender <i>Lavandula intermedia 'Silver Edge'</i>	15	5 Gal		LOW
4	Coffeeberry <i>Rhamnus californica 'Leatherleaf'</i>	6	5 Gal.		LOW
5	Mexican Sage Midnight <i>Salvia leucantha 'Midnight'</i>	3	5 Gal.		LOW
6	Dwarf Myrtle <i>Myrtus communis compacta</i>	52	5 Gal.		LOW
7	Cleveland Sage <i>Salvia clevelandii 'Winifred Gillman'</i>	23	5 Gal.		LOW
8	Muhly Grass <i>Muhlenbergia capillaris</i>	56	5 Gal.		LOW


## GROUNDCOVERS


G1	Achillea 'Moonshine' (Fern Leaf Yarrow) . One Gallon size; plant at 18" on center on triangular spacing. LOW
G2	Aloe brevifolia (Short-leaved Aloe). One Gallon size; plant at 18" on center on triangular spacing. LOW

## IRRIGATION NOTES:

A Water Conserving Irrigation System with a Smart Controller. New valves and mainlines will be installed along with Low- Flow Spray or Dripline emission devices. The New Irrigation System will comply with City Water Efficiency Ordinances..

AREA CALCULATIONS	
TOTAL LANDSCAPE AREA (SF)	3,850
FRONT LANDSCAPE AREA (SF)	1,313
PARKING LOT LANDSCAPE AREA(SF)	2,537
<b>PARKING LOT</b>	
PARKING LOT SURFACE AREA (SF)	18,825
7% MINIMUM LANDSCAPE AREA(SF)	1,335
PROPOSED PARKING LOT LANDSCAPE AREA(SF)	2,375
PROPOSED PERCENTAGE LANDSCAPE AREA	12%
<b>TREE SHADING CALCULATIONS</b>	
PARKING STALL AREA(SF)	8,202
REQUIRED 35% SHADE @15 YEARS (SF)	2,871
PROPOSED SHADE COVERAGE (SF)	3,650
PROPOSED SHADE @15 YEARS (%)	45%

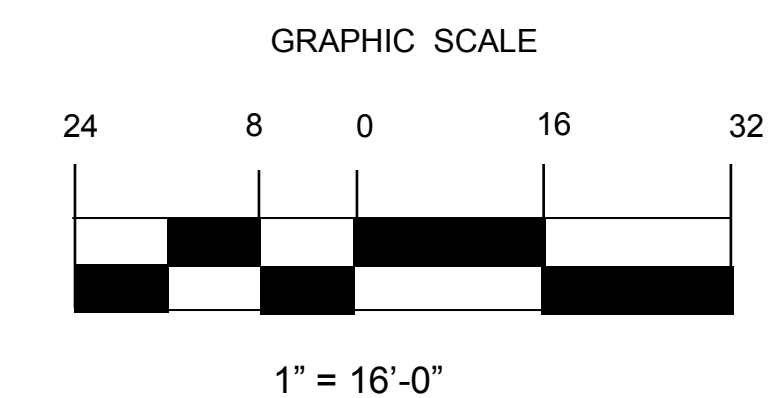

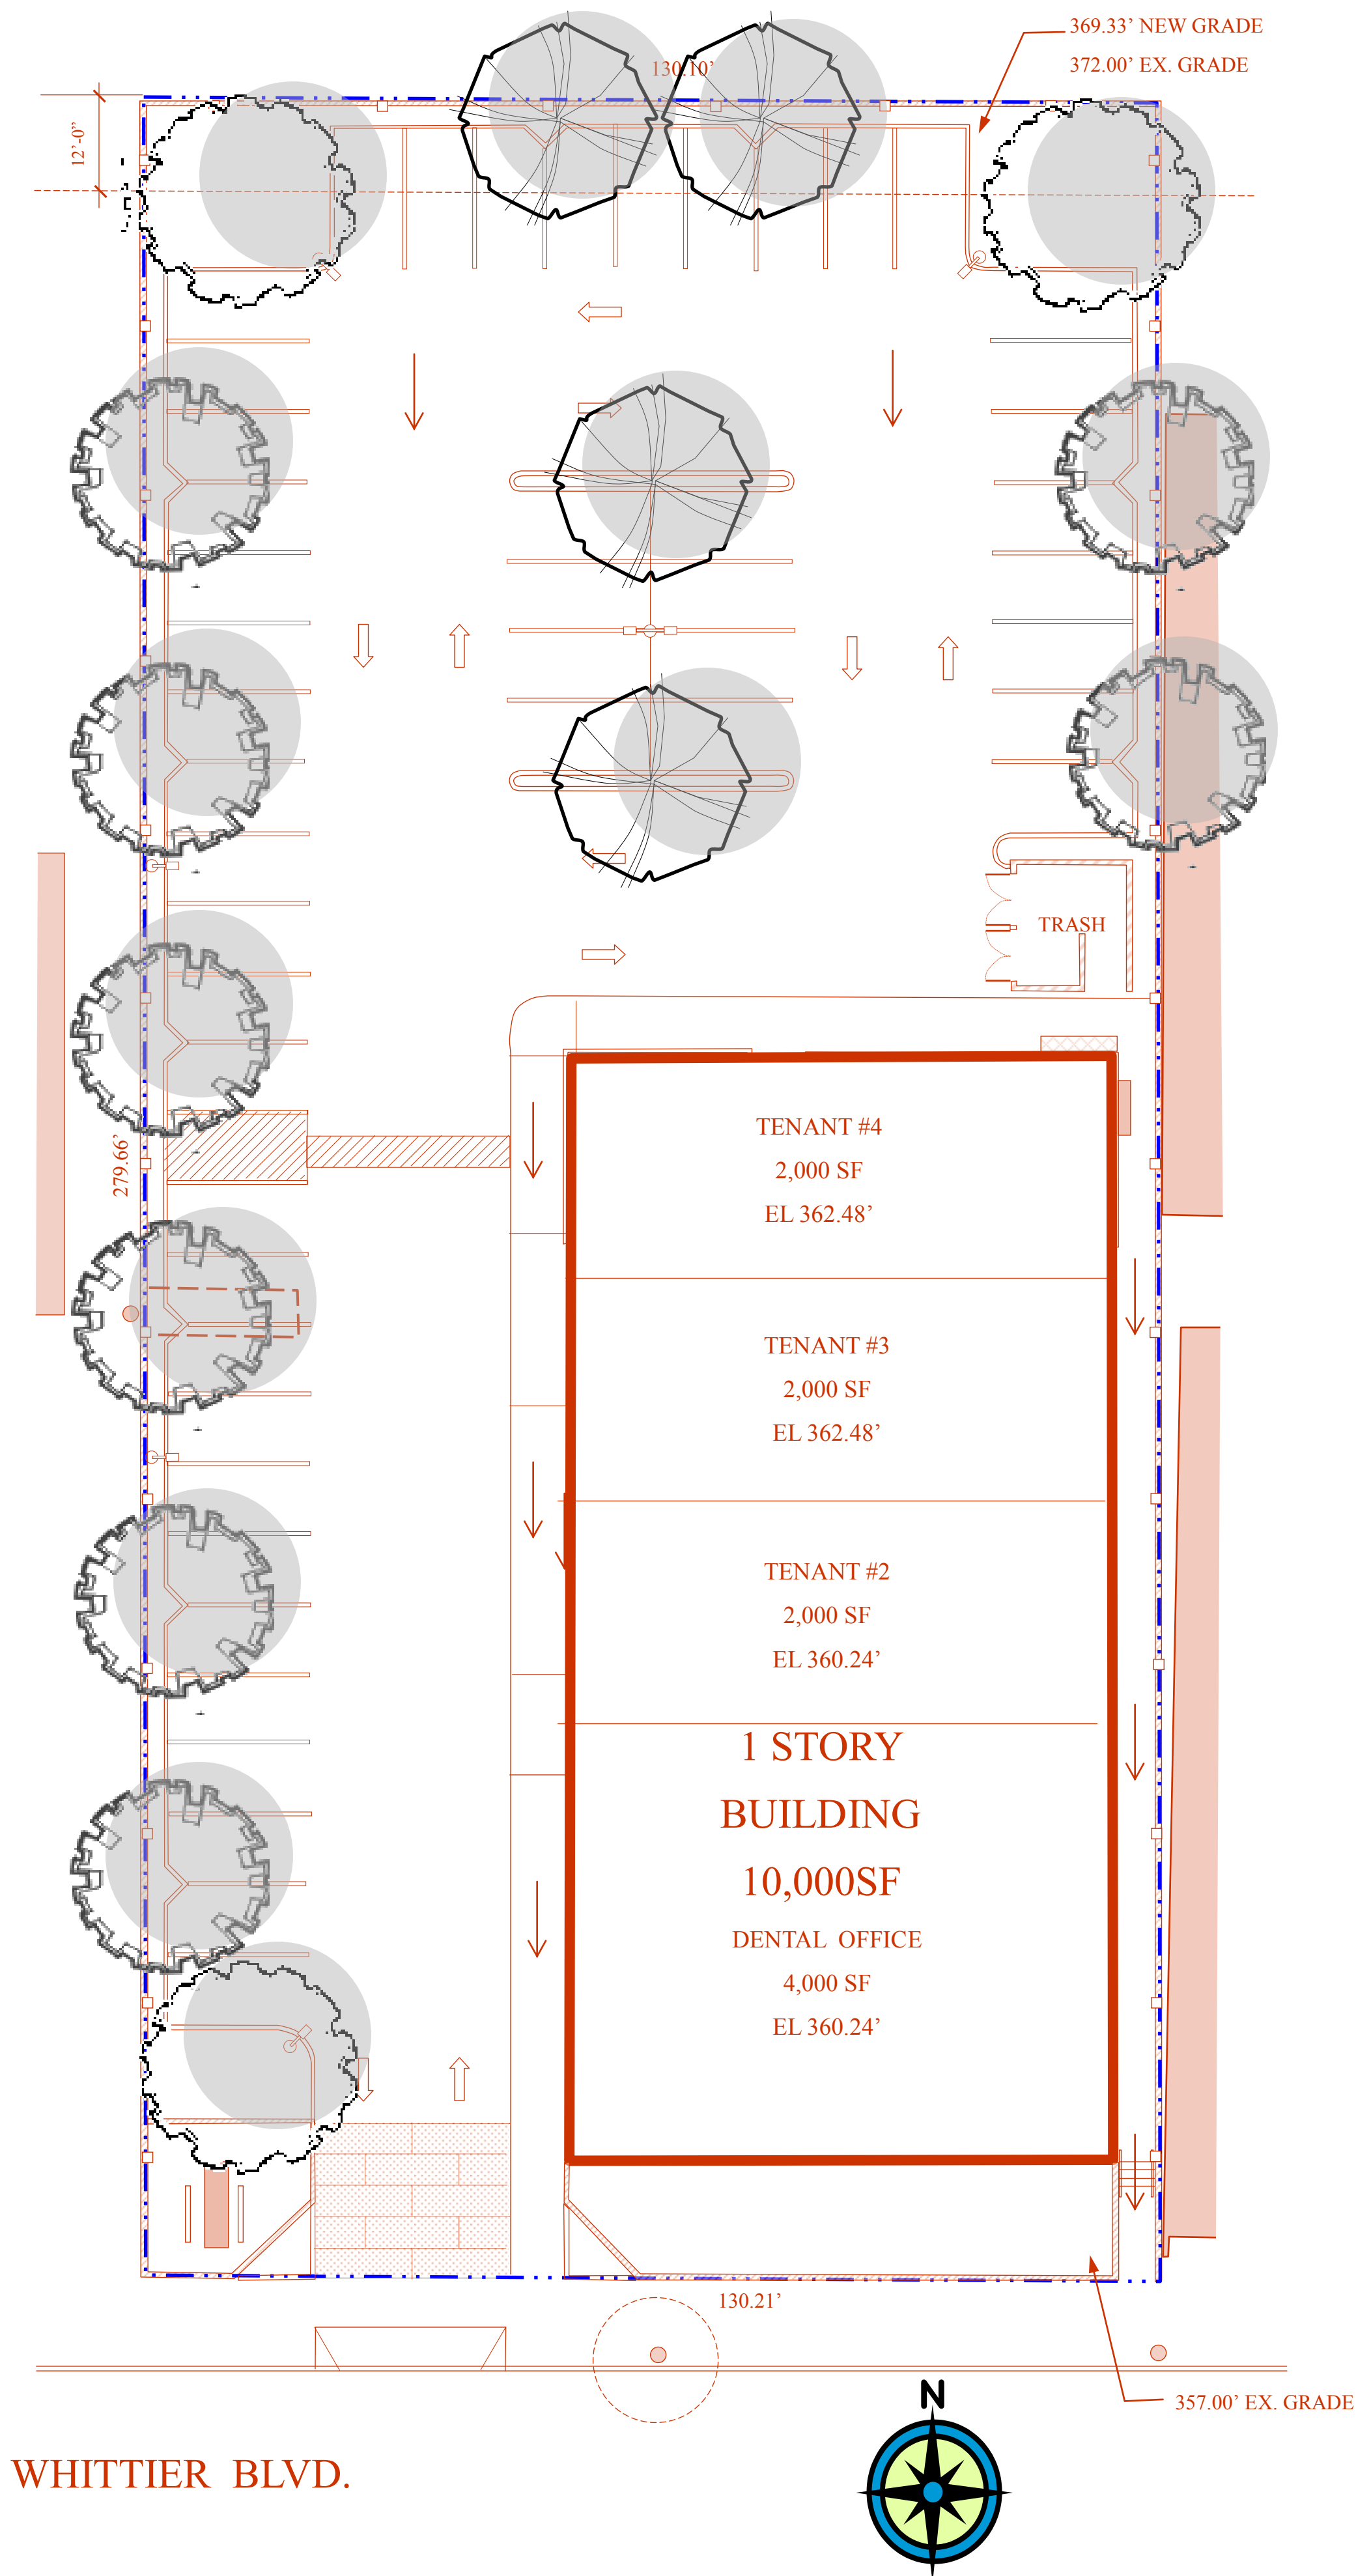

### PLANTING LEGEND

SYMBOL/ PLANT	Common Name/ Botanical Name				
NO.	DESCRIPTION	QTY.	UNIT	WUCOLS- REGION 3	SPREAD X HEIGHT (15 YEARS)
<b>TREES</b>					
T1	Holly Oak <i>Quercus ilex</i>	8	24 "box	LOW	24 FT.X 25 FT.
T2	Marina Strawberry Tree <i>Arbutus marina</i>	3	24 "box	MED	25 FT.X 25 FT.
T3	Pink Tabebuia <i>Tabebuia ipe</i>	4	24 "box	MED	20 FT.X 20 FT.

### AREA CALCULATIONS


TOTAL LANDSCAPE AREA (SF)	3,850
FRONT LANDSCAPE AREA (SF)	1,313
PARKING LOT LANDSCAPE AREA(SF)	2,537

### PARKING LOT

PARKING LOT SURFACE AREA (SF)	18,825
7% MINIMUM LANDSCAPE AREA(SF)	1,335
PROPOSED PARKING LOT LANDSCAPE AREA(SF)	2,375
PROPOSED PERCENTAGE LANDSCAPE AREA	12%

### TREE SHADING CALCULATIONS

PARKING STALL AREA(SF)	8,202
REQUIRED 35% SHADE @15 YEARS (SF)	2,871
PROPOSED SHADE COVERAGE (SF)	3,650
PROPOSED SHADE @15 YEARS (%)	45%

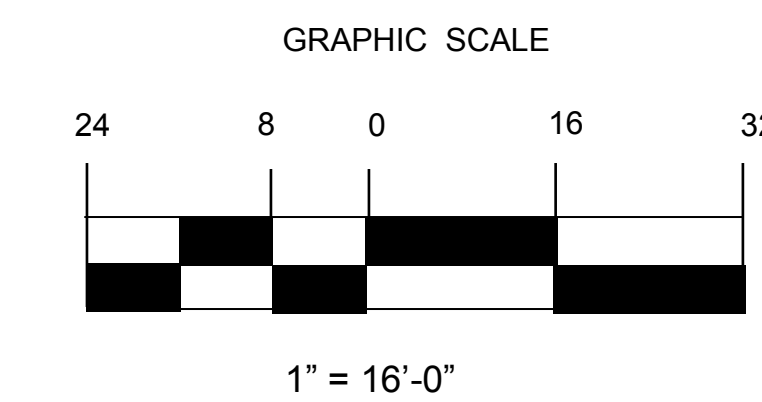



T1 Holly Oak



T2- Marina Strawberry Tree



T3 Tabebuia ipe



T4- Red Bird-of-Paradise



1- Dwarf Yedda Hawthorn



2- Kangaroo Paws



3- Silver Edge Lavender



4- Coffeeberry




5- Midnight Salvia



6- Dwarf Myrtle




7- Cleveland Sage

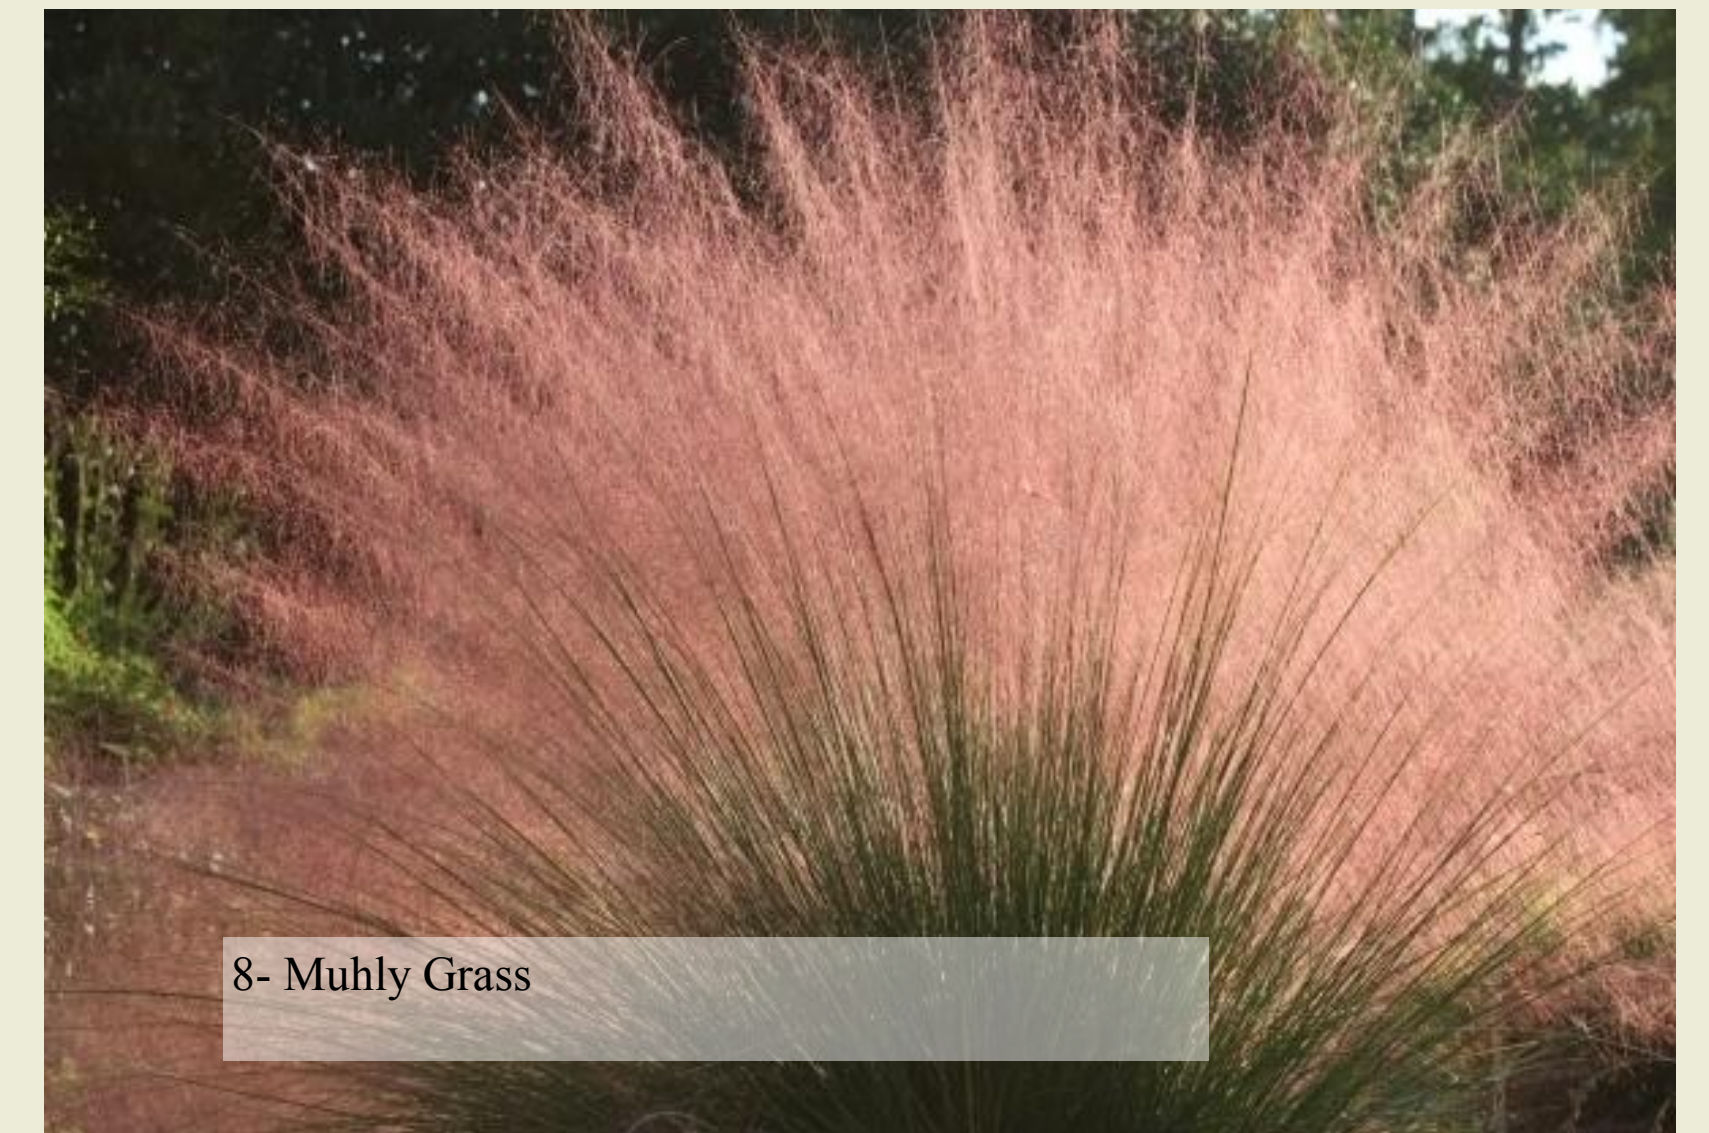

8- Muhly Grass



V1- Violet Trumpet Vine

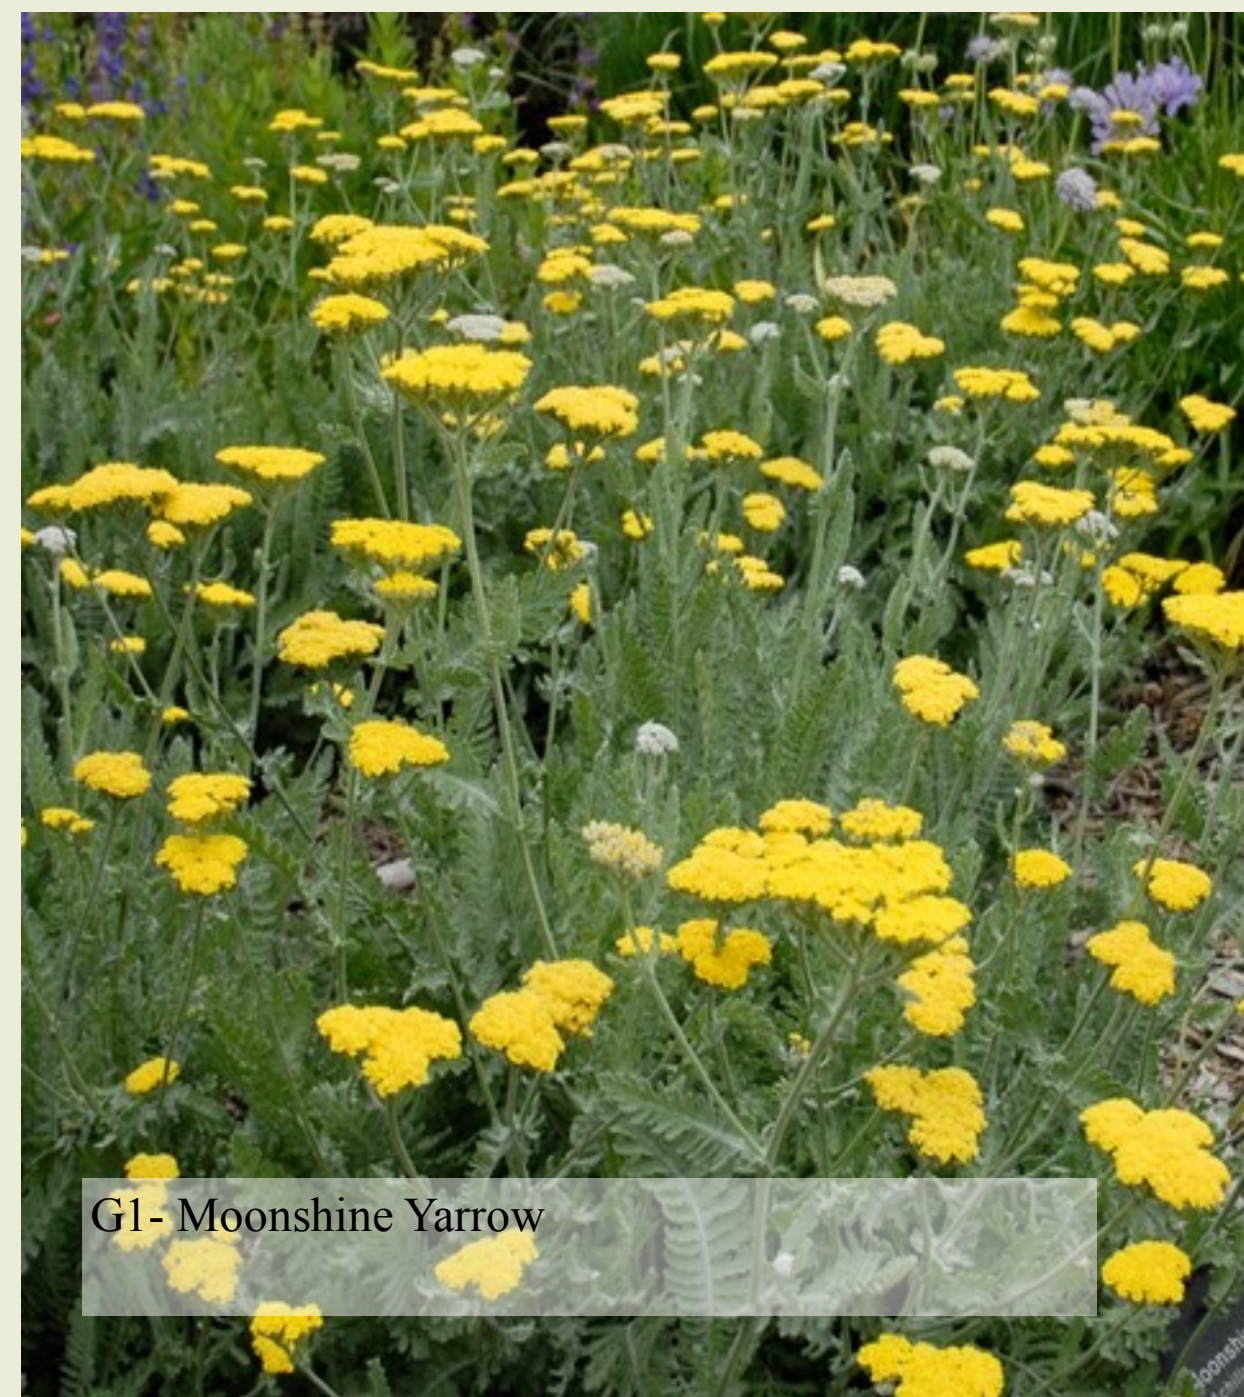

G1- Moonshine Yarrow



G2- Aloe brevifolia