



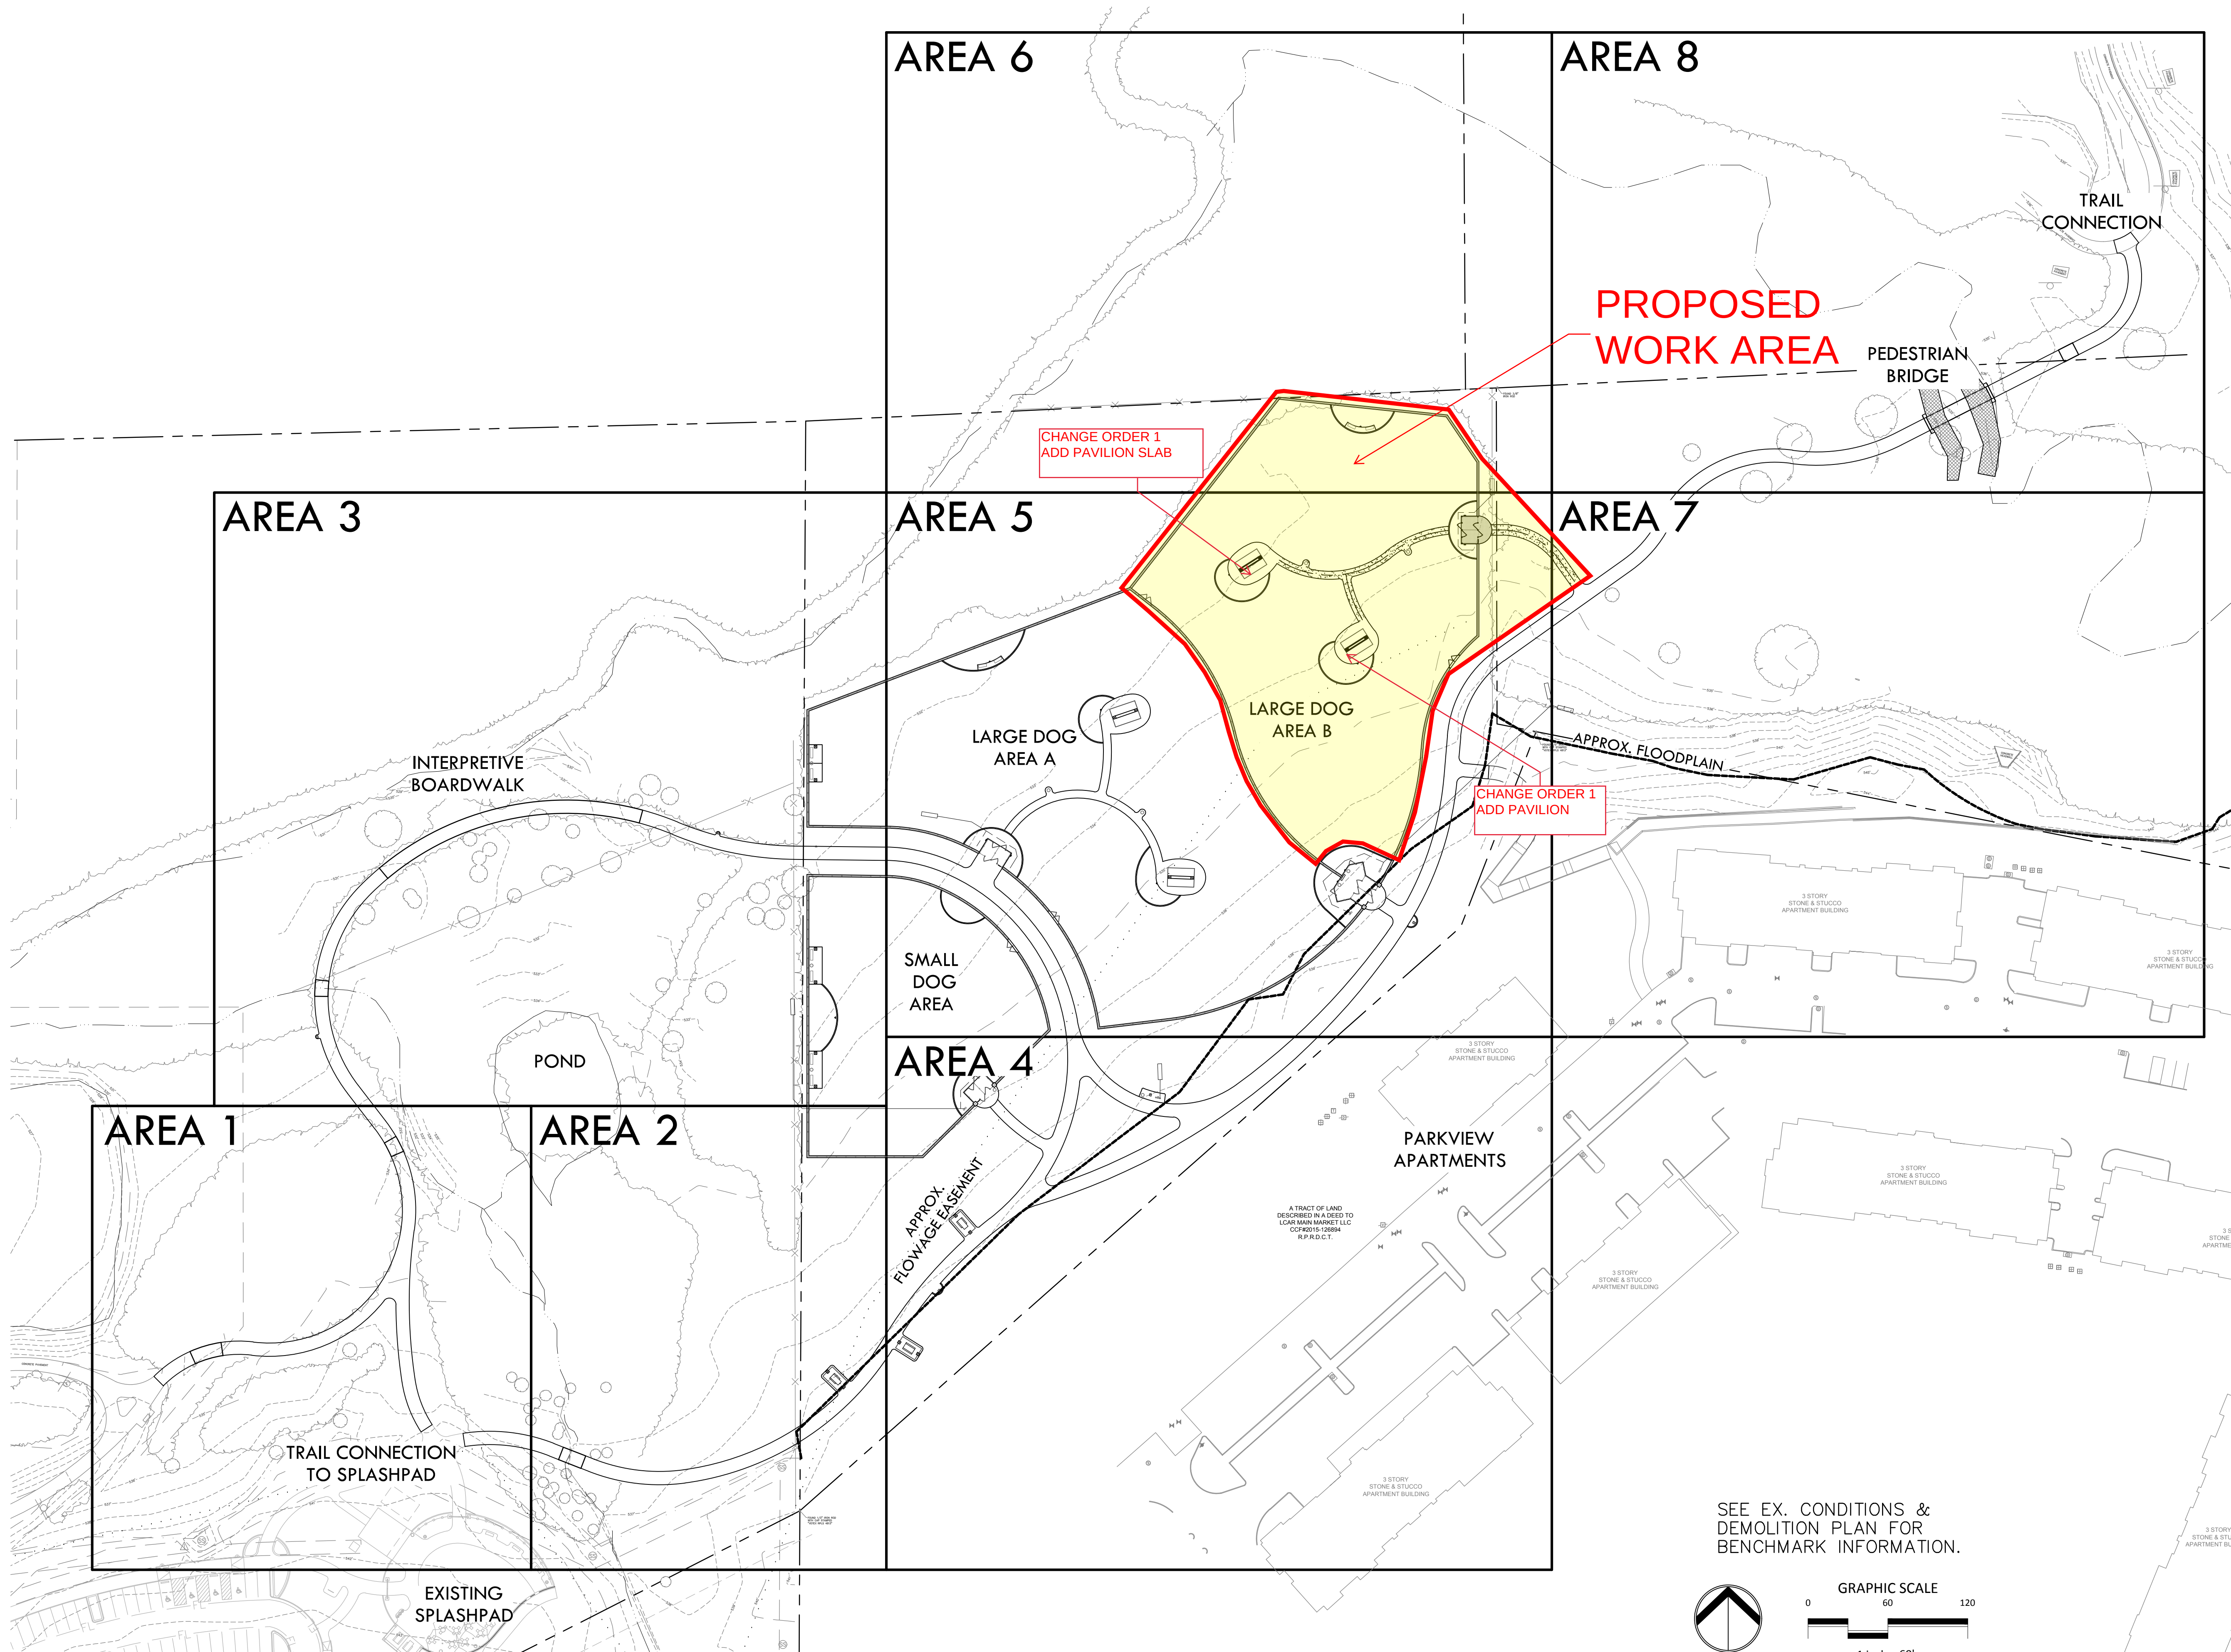

SEE EX. CONDITIONS &
DEMOLITION PLAN FOR
BENCHMARK INFORMATION.

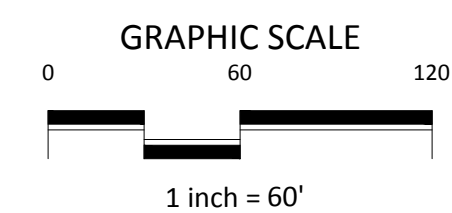


REVISIONS		NO.	DATE	DESCRIPTION

OVERALL LAYOUT PLAN

MCCORD PARK PHASE 2
BID PACKAGE 2 - PARK IMPROVEMENTS

DUNAWAY
550 Bailey Avenue • Suite 400 • Fort Worth, Texas 76107
Tel: 817.335.7437
Fax: 817.335.7437

LITTLE ELM, TX

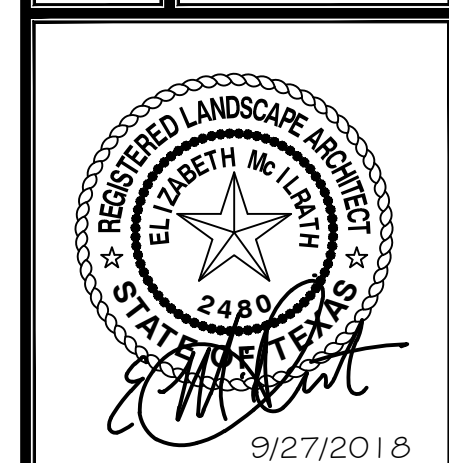

JOB NO.	B001712.004
DESIGNED BY:	EMC
DRAWN BY:	TDD
CHECKED BY:	EMC
DATE:	SEPTEMBER 27, 2018
SHEET:	L0.00