


LINE TABLE			LINE TABLE		
LINE #	BEARING	DISTANCE	LINE #	BEARING	DISTANCE
L11	S88°08'45"E	166.45'	L1	N88°35'14"E	14.96'
L12	N00°00'00"E	24.13'	L2	N01°25'09"E	109.00'
L13	S88°47'40"E	126.10'	L3	N08°03'14"W	105.97'
L14	S88°40'05"E	272.38'	L4	N03°57'19"W	149.61'
L15	S00°56'56"W	173.10'	L5	N01°36'16"E	273.49'
L16	S88°18'55"E	71.25'	L6	N00°43'58"E	462.84'
L17	S87°55'29"E	34.49'	L7	S87°26'29"E	99.35'
L18	N85°31'36"E	176.89'	L8	S84°05'13"E	81.16'
L19	S88°15'31"E	241.46'	L9	S87°14'59"E	124.66'
			L10	S88°08'42"E	369.49'

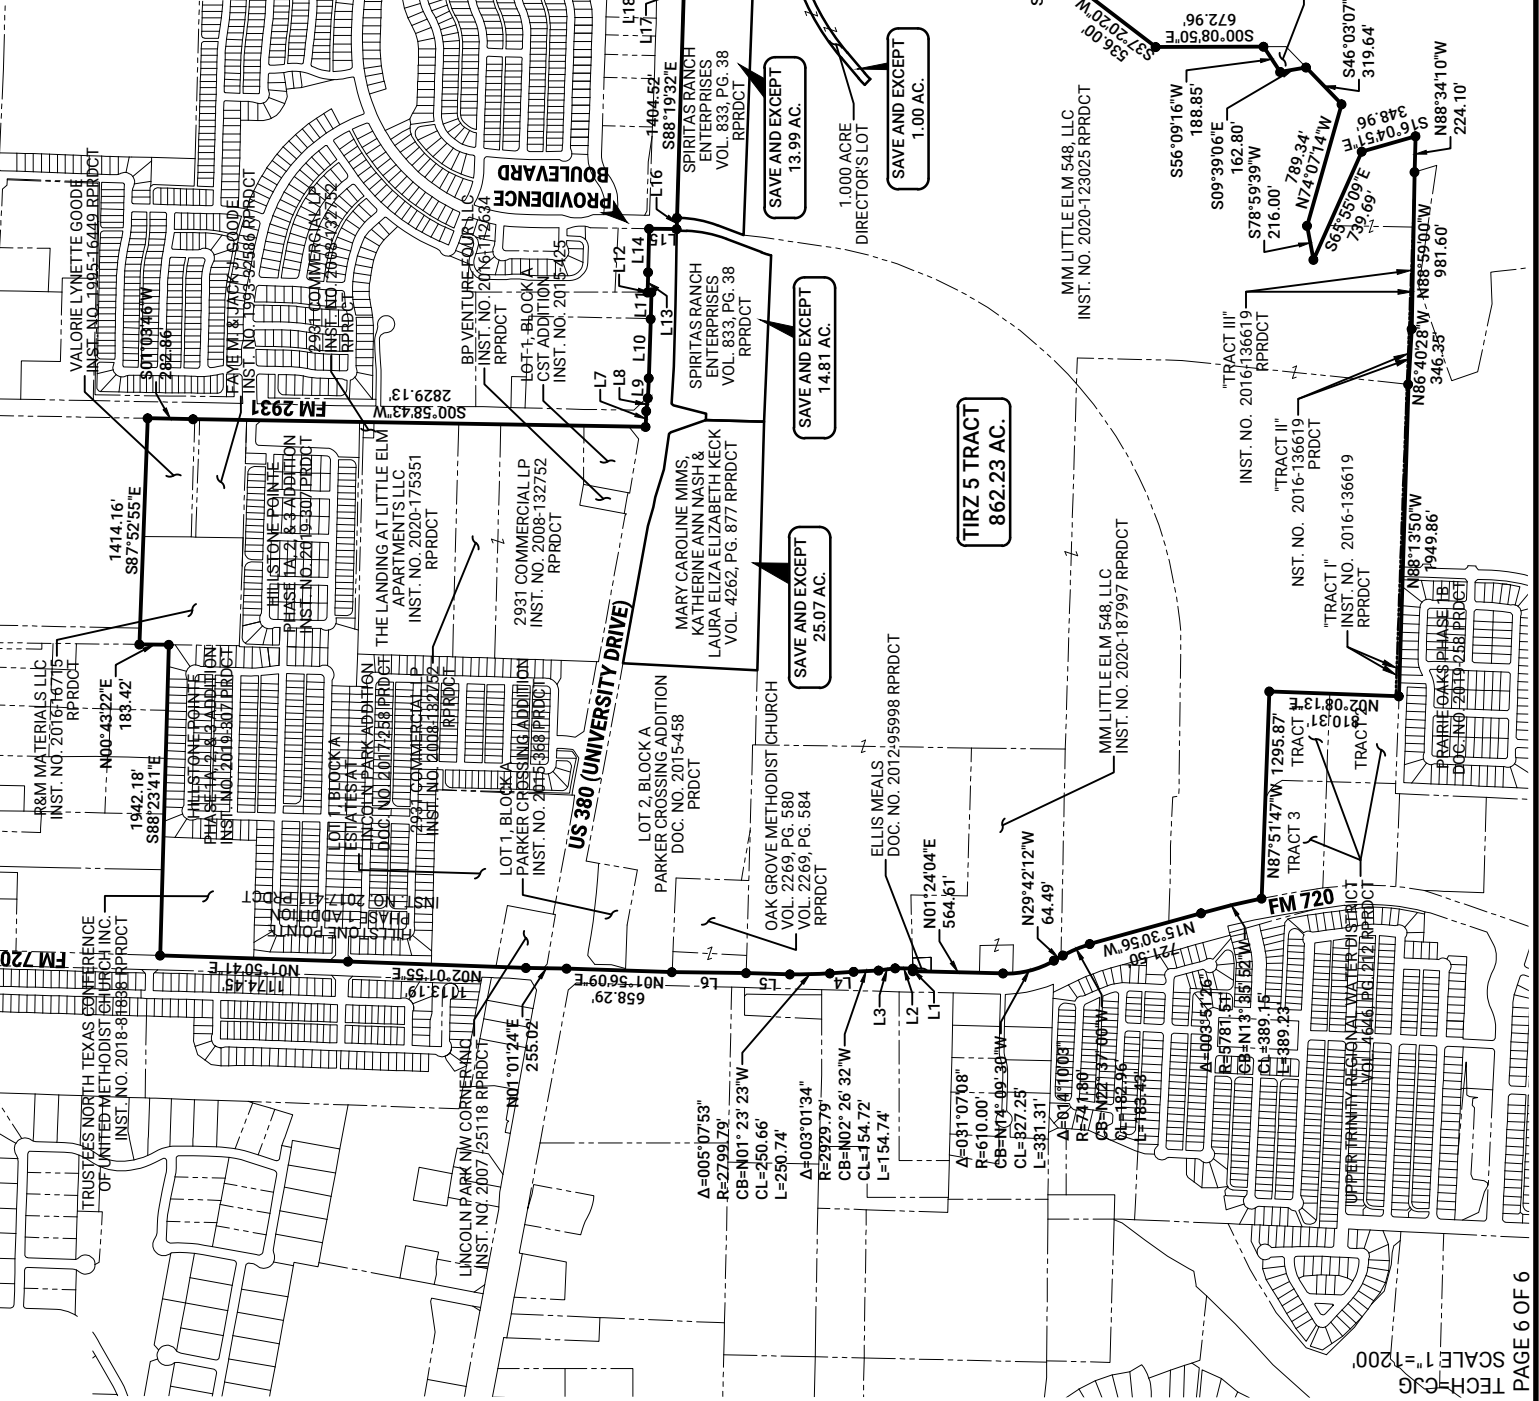

TIRZ 5 EXHIBIT
862.23 ACRE TRACT
SITUATED IN THE
TOWN AND ETJ OF LITTLE ELM
DENTON COUNTY, TEXAS

BARRAZA
CONSULTING GROUP, LLC
TBPLS FIRM REG. NO. 10194538
TBPE FIRM REG. NO. 20683
801 East Campbell Road, Ste. 650
Richardson, Texas 75081
TELEPHONE - (214)-484-7055
PROJECT NO. 2019017
DATE March 2021